


Attamlin ALLISON HAMLIN MANAGER (A), DEVELOPMENT REVIEW WEST





APPROVED By Allison Hamlin at 1:17 pm, Aug 03, 2023




MP-01 ALUMINUM COMPOSITE METAL (ACM) RAINSCREEN PANEL ASSEMBLY - SEE ELEVATIONS FOR COLOR & ORIENTATION, FINAL COLOR TBD, COLOR SAMPLES TO BE SUBMITTED TO ARCHITECT & DESIGNER FOR	DM-01	DECORATIVE METAL - PERFORATED METAL PANEL SCREEN; B.O.D. ZAHNER; GRAPHIC IMAGE PROVIDED BY OWNER					
REVIEW MP-02 INSULATED METAL PANEL (IMP) ASSEMBLY - VERTICAL ORIENTATION U.N.O.; COLOR MAY VARY, SEE ELEVATIONS; FINAL COLOR TBD, COLOR SAMPLES TO BE SUBMITTED TO ARCHITECT & DESIGNER FOR REVIEW	MT-03	ALUMINUM COMPOSITE METAL (ACM) RAINSCREEN PANEL ASSEMBLY W/ STONE LOOK - SEE ELEVATIONS FOR COLOR & ORIENTATION, FINAL COLOR TBD, COLOR SAMPLES TO BE SUBMITTED TO ARCHITECT & DESIGNER FOR REVIEW					
MP-03 INSULATED METAL PANEL (IMP) ASSEMBLY - VERTICAL ORIENTATION U.N.O.; COLOR MAY VARY, SEE ELEVATIONS; FINAL COLOR TBD, COLOR SAMPLES TO BE SUBMITTED TO ARCHITECT & DESIGNER FOR REVIEW	MV-02	MASONRY VENEER - STACKED STONE W/ SOLID STONE CAP; LEDGESTONE FINISH STYLE; FINAL COLOR TBD, SAMPLES TO BE SUBMITTED TO ARCHITECT & DESIGNER FOR REVIEW					
CP-01 WOOD LOOK COMPOSITE PANEL ASSEMBLY - FINAL COLOR TBD, COLOR SAMPLES TO BE SUBMITTED TO ARCHITECT & DESIGNER FOR REVIEW	RS-01	ROOF SCREEN - CS GROUP, METAL VISION SCREEN B.O.D. VERT-A-CADE SERIES; FINAL COLOR TBD, SAMPLES TO BE SUBMITTED TO ARCHITECT & DESIGNER FOR REVIEW					
VG-01 VINYL GRAPHIC - TRANSLUCENT SELF ADHERED VINYL GRAPHIC APPLIED TO INSIDE FACE OF GLASS; GRAPHIC IMAGE PROVIDED BY OWNER	CC-01	COLUMN COVER - DAMS INC. PRE-FAB. STAINLESS STEEL COLUMN COVER					
EXTERIOR MATERIALS LEGEND							

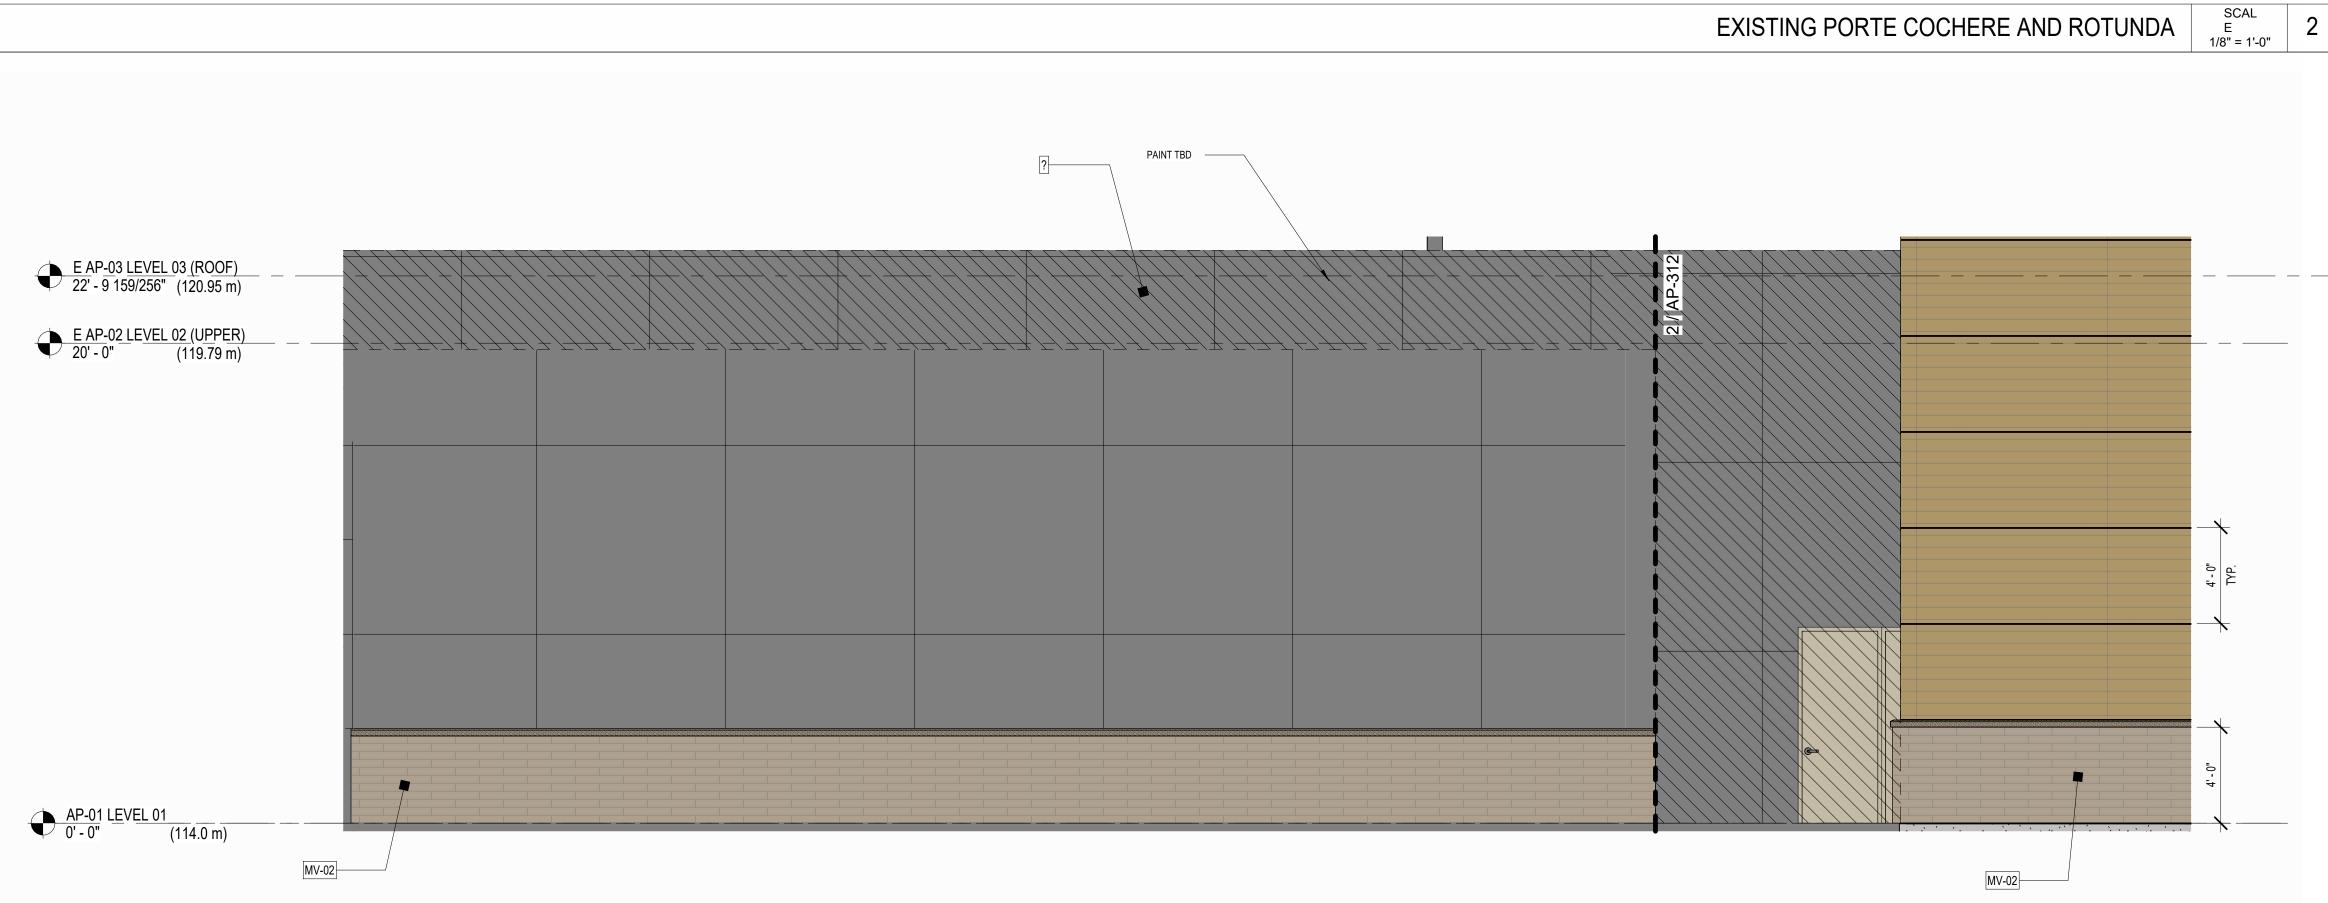

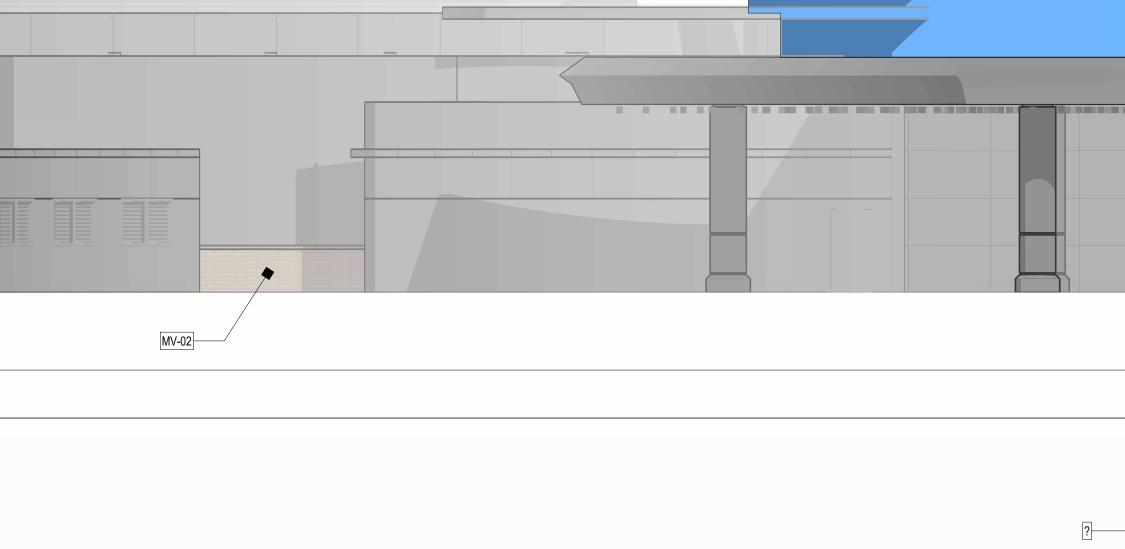


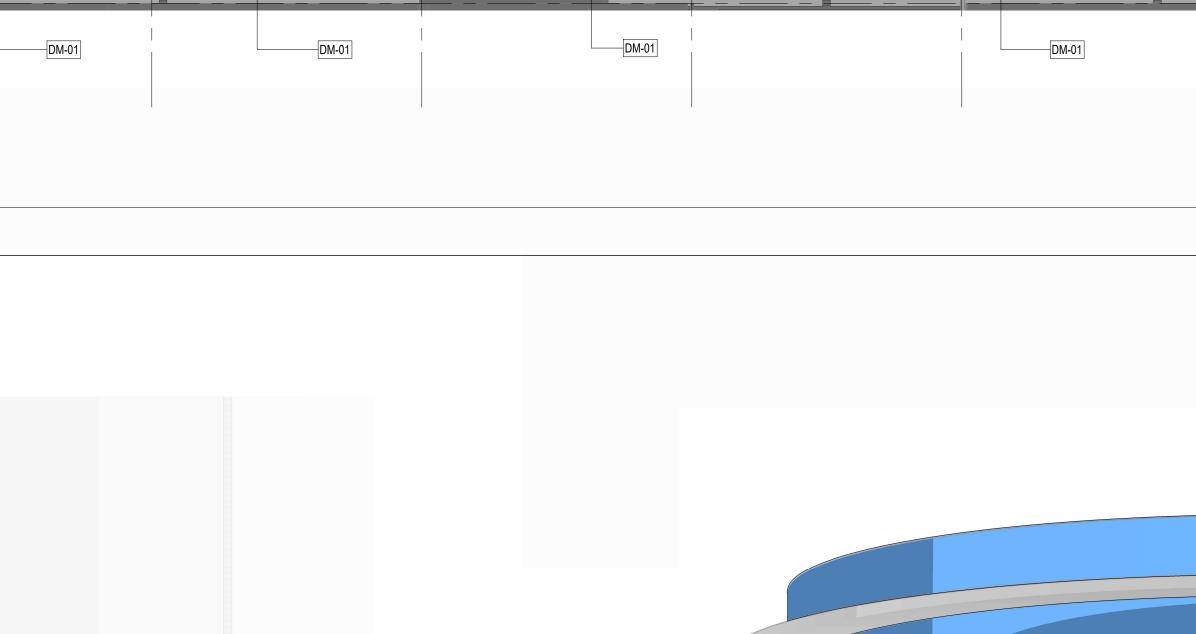

B	H	G	F	E	
36' - 0" TYP.			AT - LEVEL 05 (H4)	'	
AT - LEVE 46' - 8"	EL 04 (H3) (128.224 m) 1152 SF		1152 SF		
					1152 SF
DM-01	DM-01		DM-01		DM-01

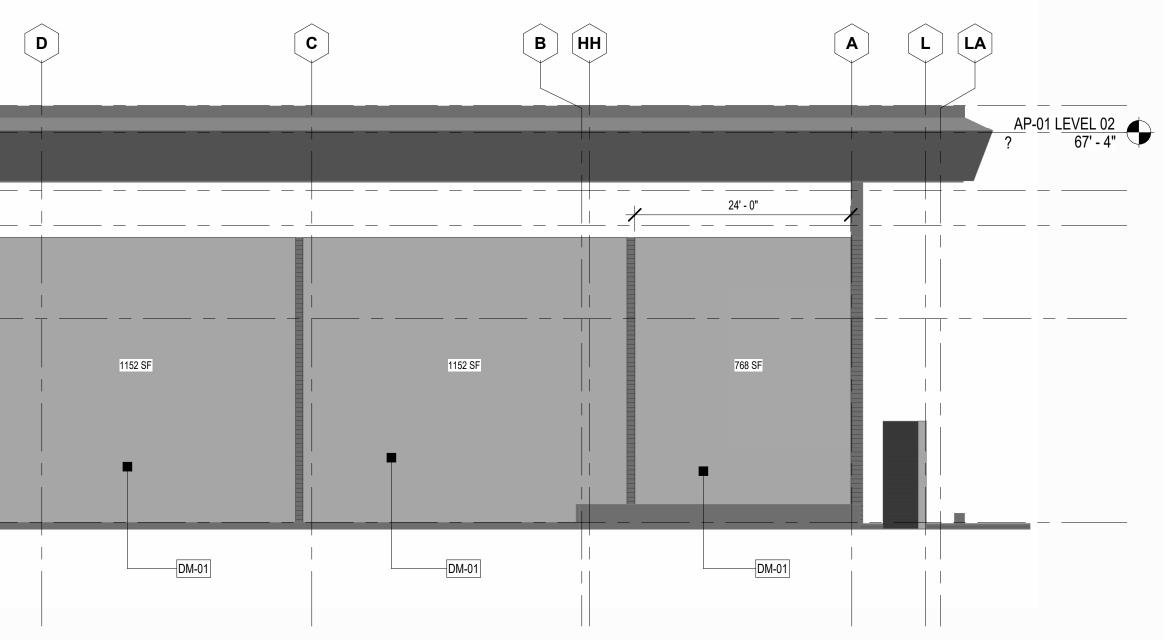

EXISTING SOUTH FACADE OF GRANDSTAND

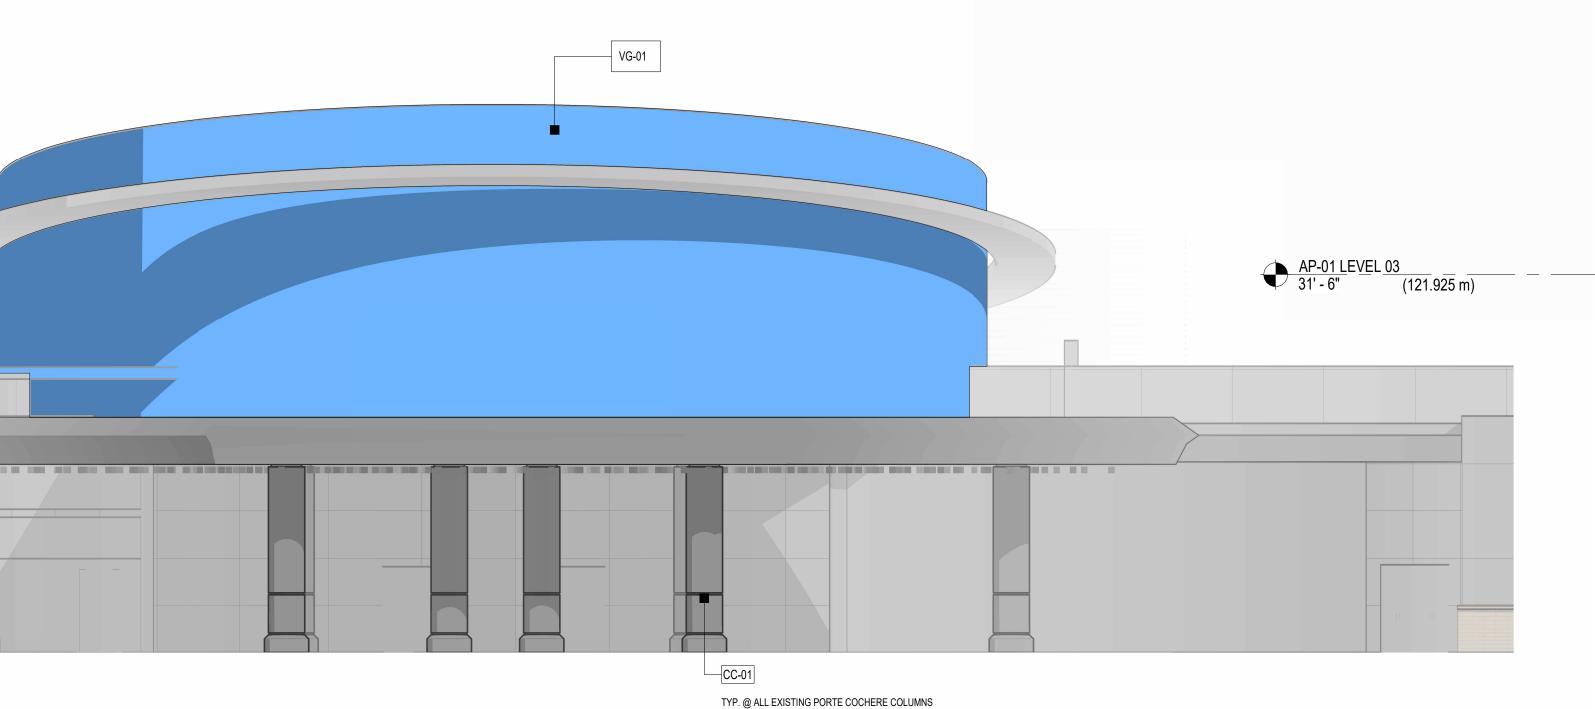

EXISTING WEST FACADE

C:\Users\msalinas\OneDrive - Yallowega Architecture_Revit Sync Folder_Projects_22-001 - Hardrock Phase 2\Site Plan Agreement_Latest\Site Plan - Latest.rvt 7/25/2023 3:51:37 PM





