
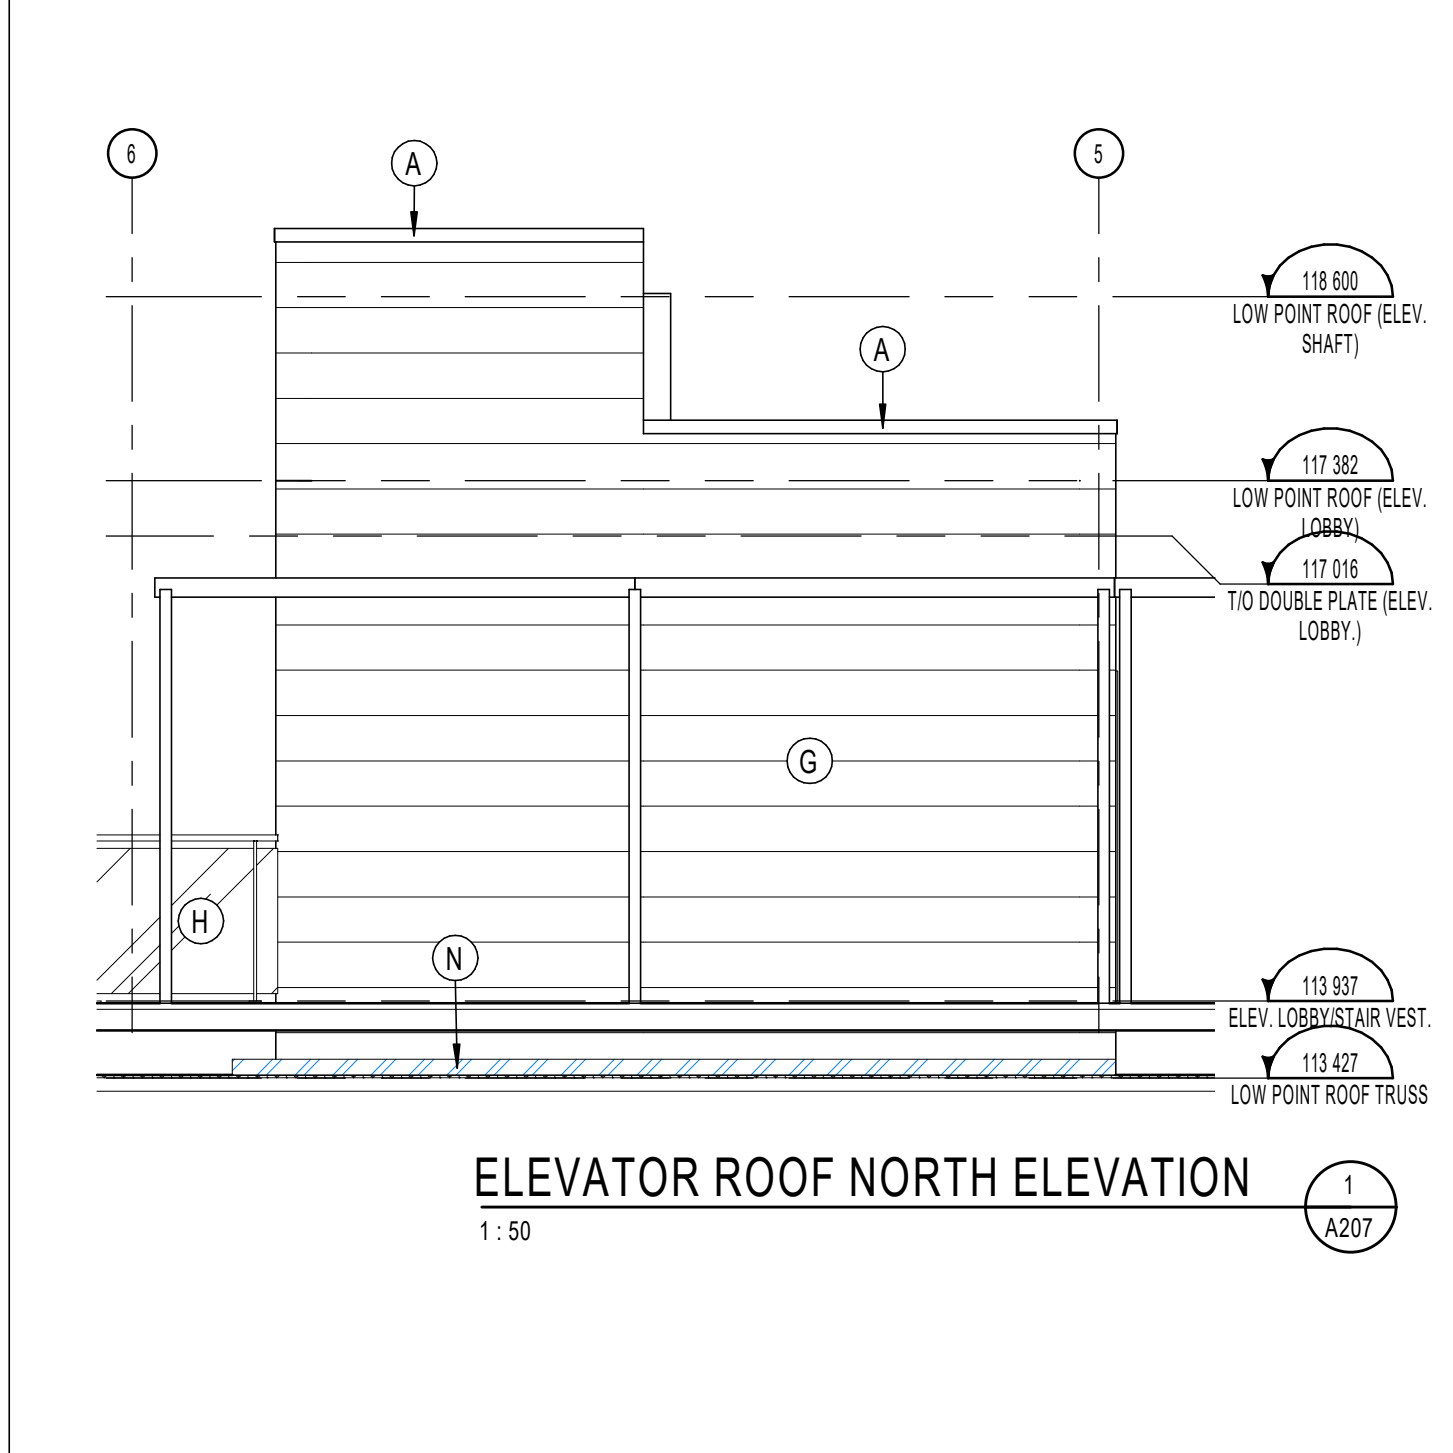
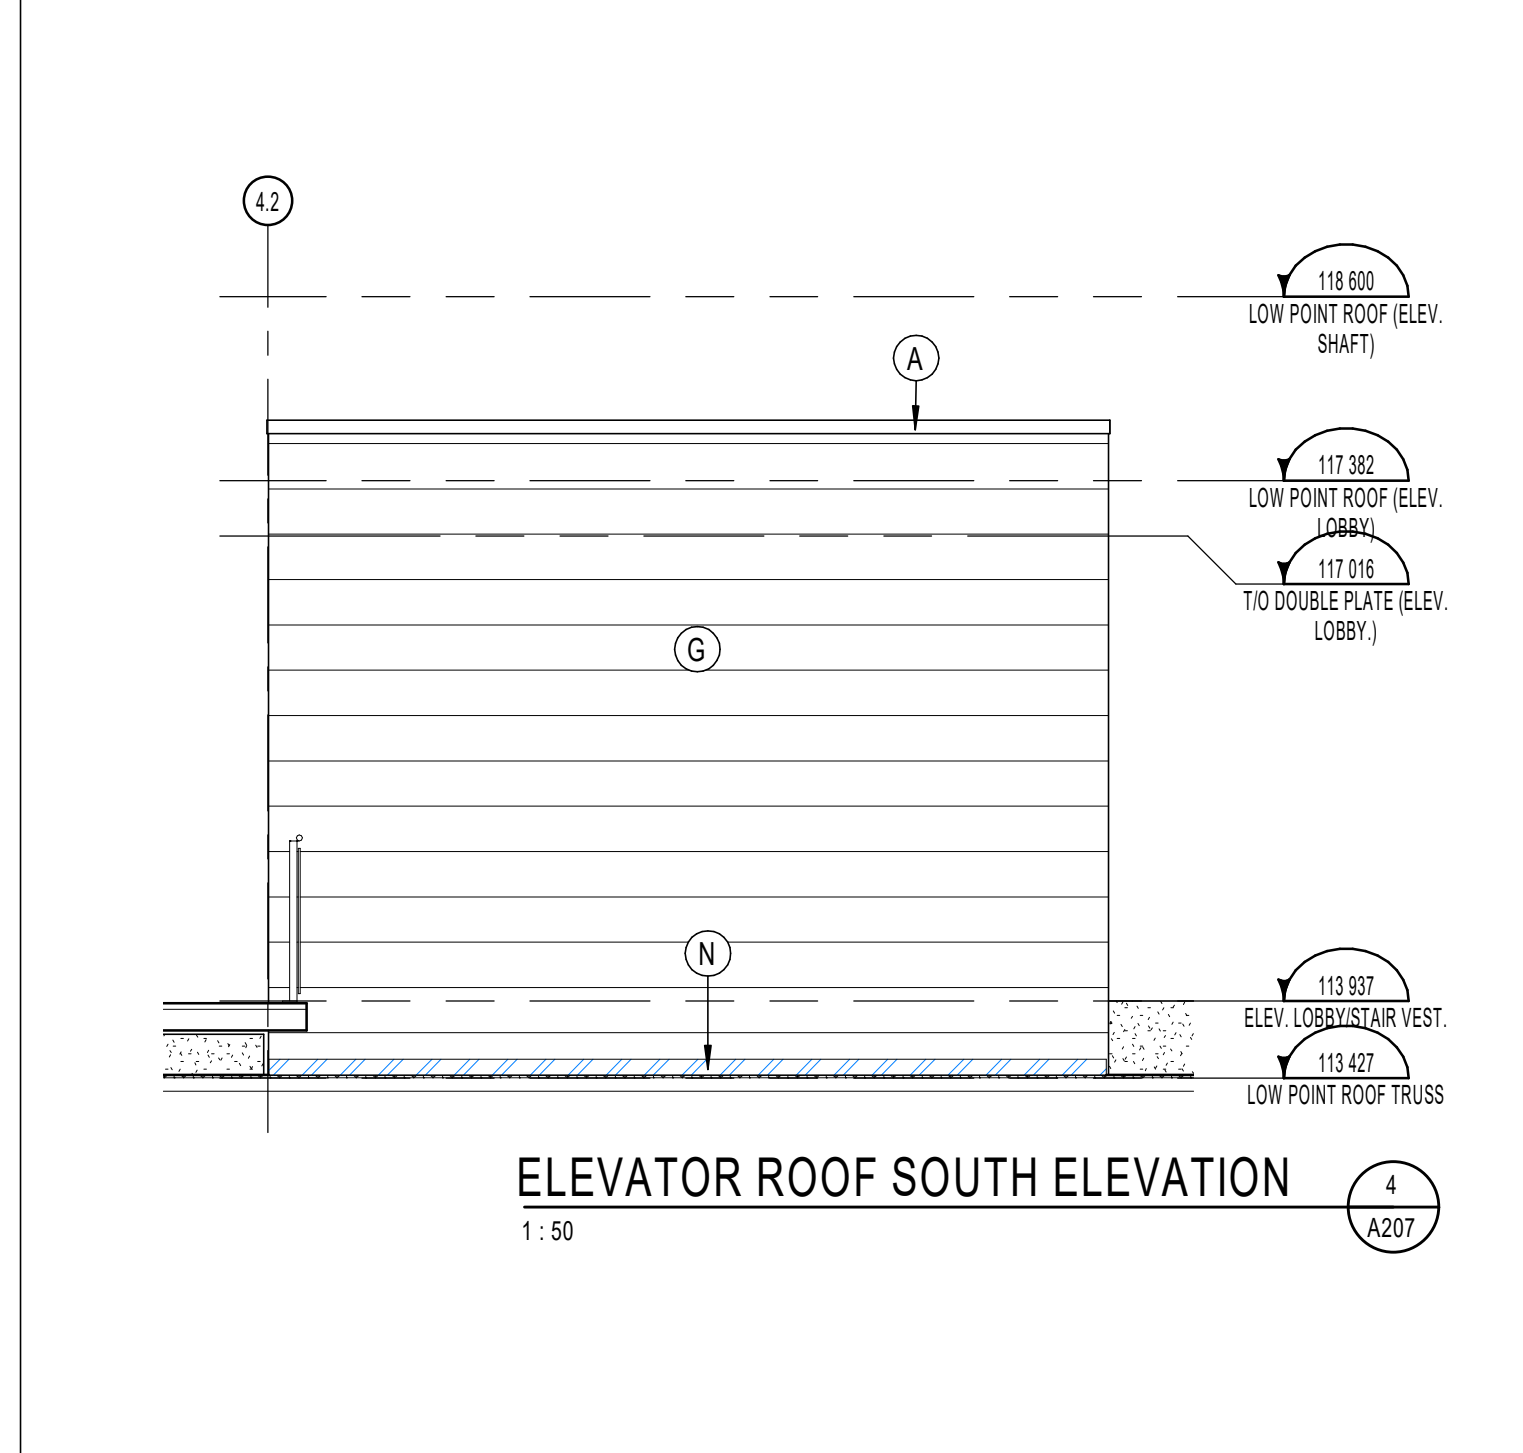
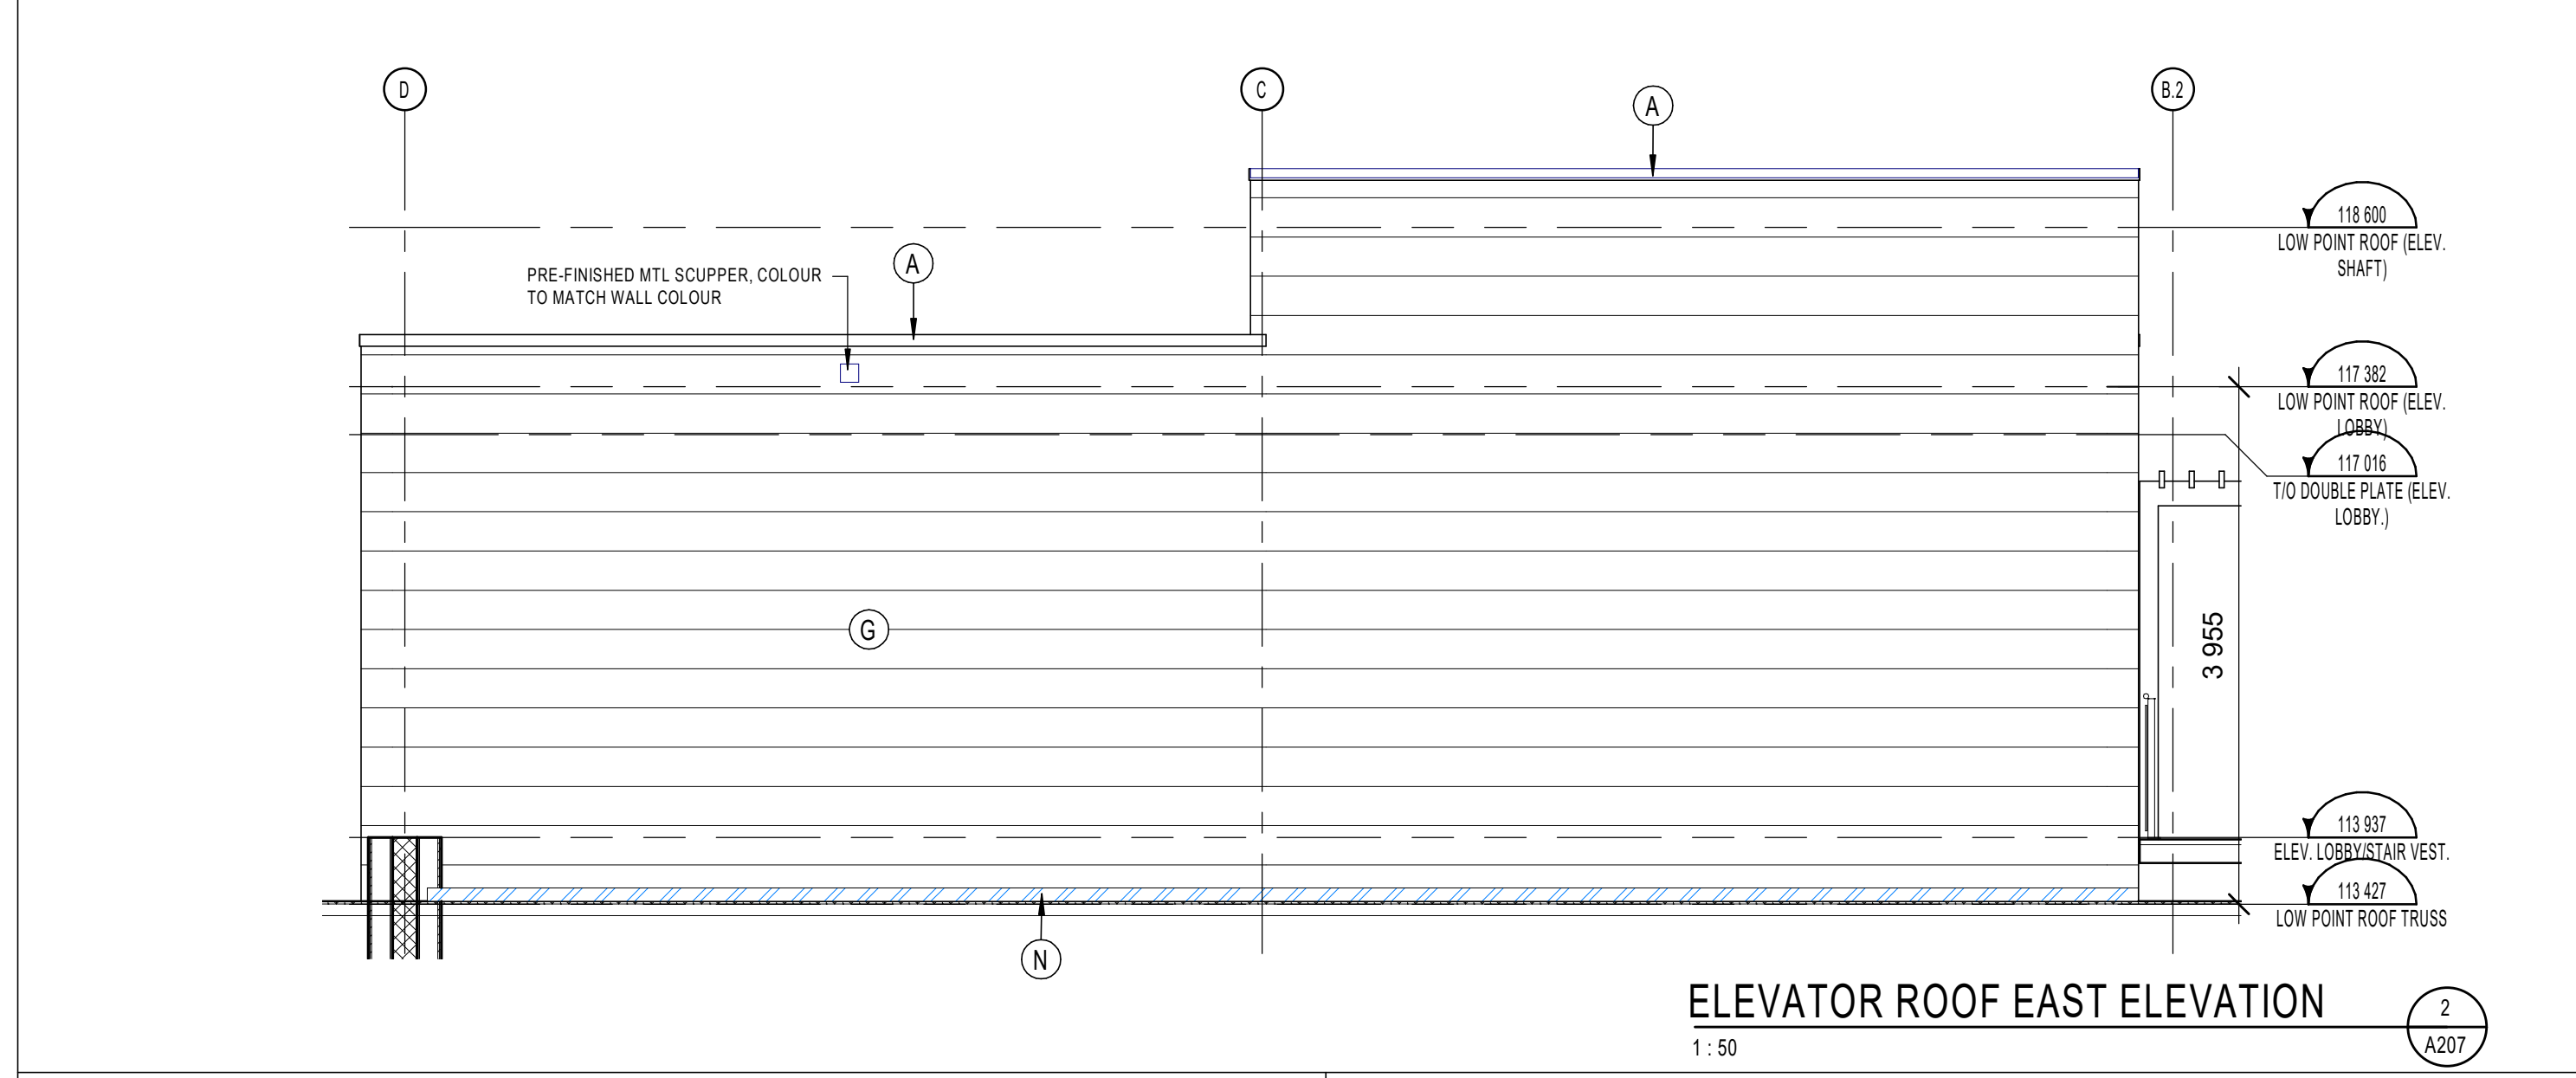
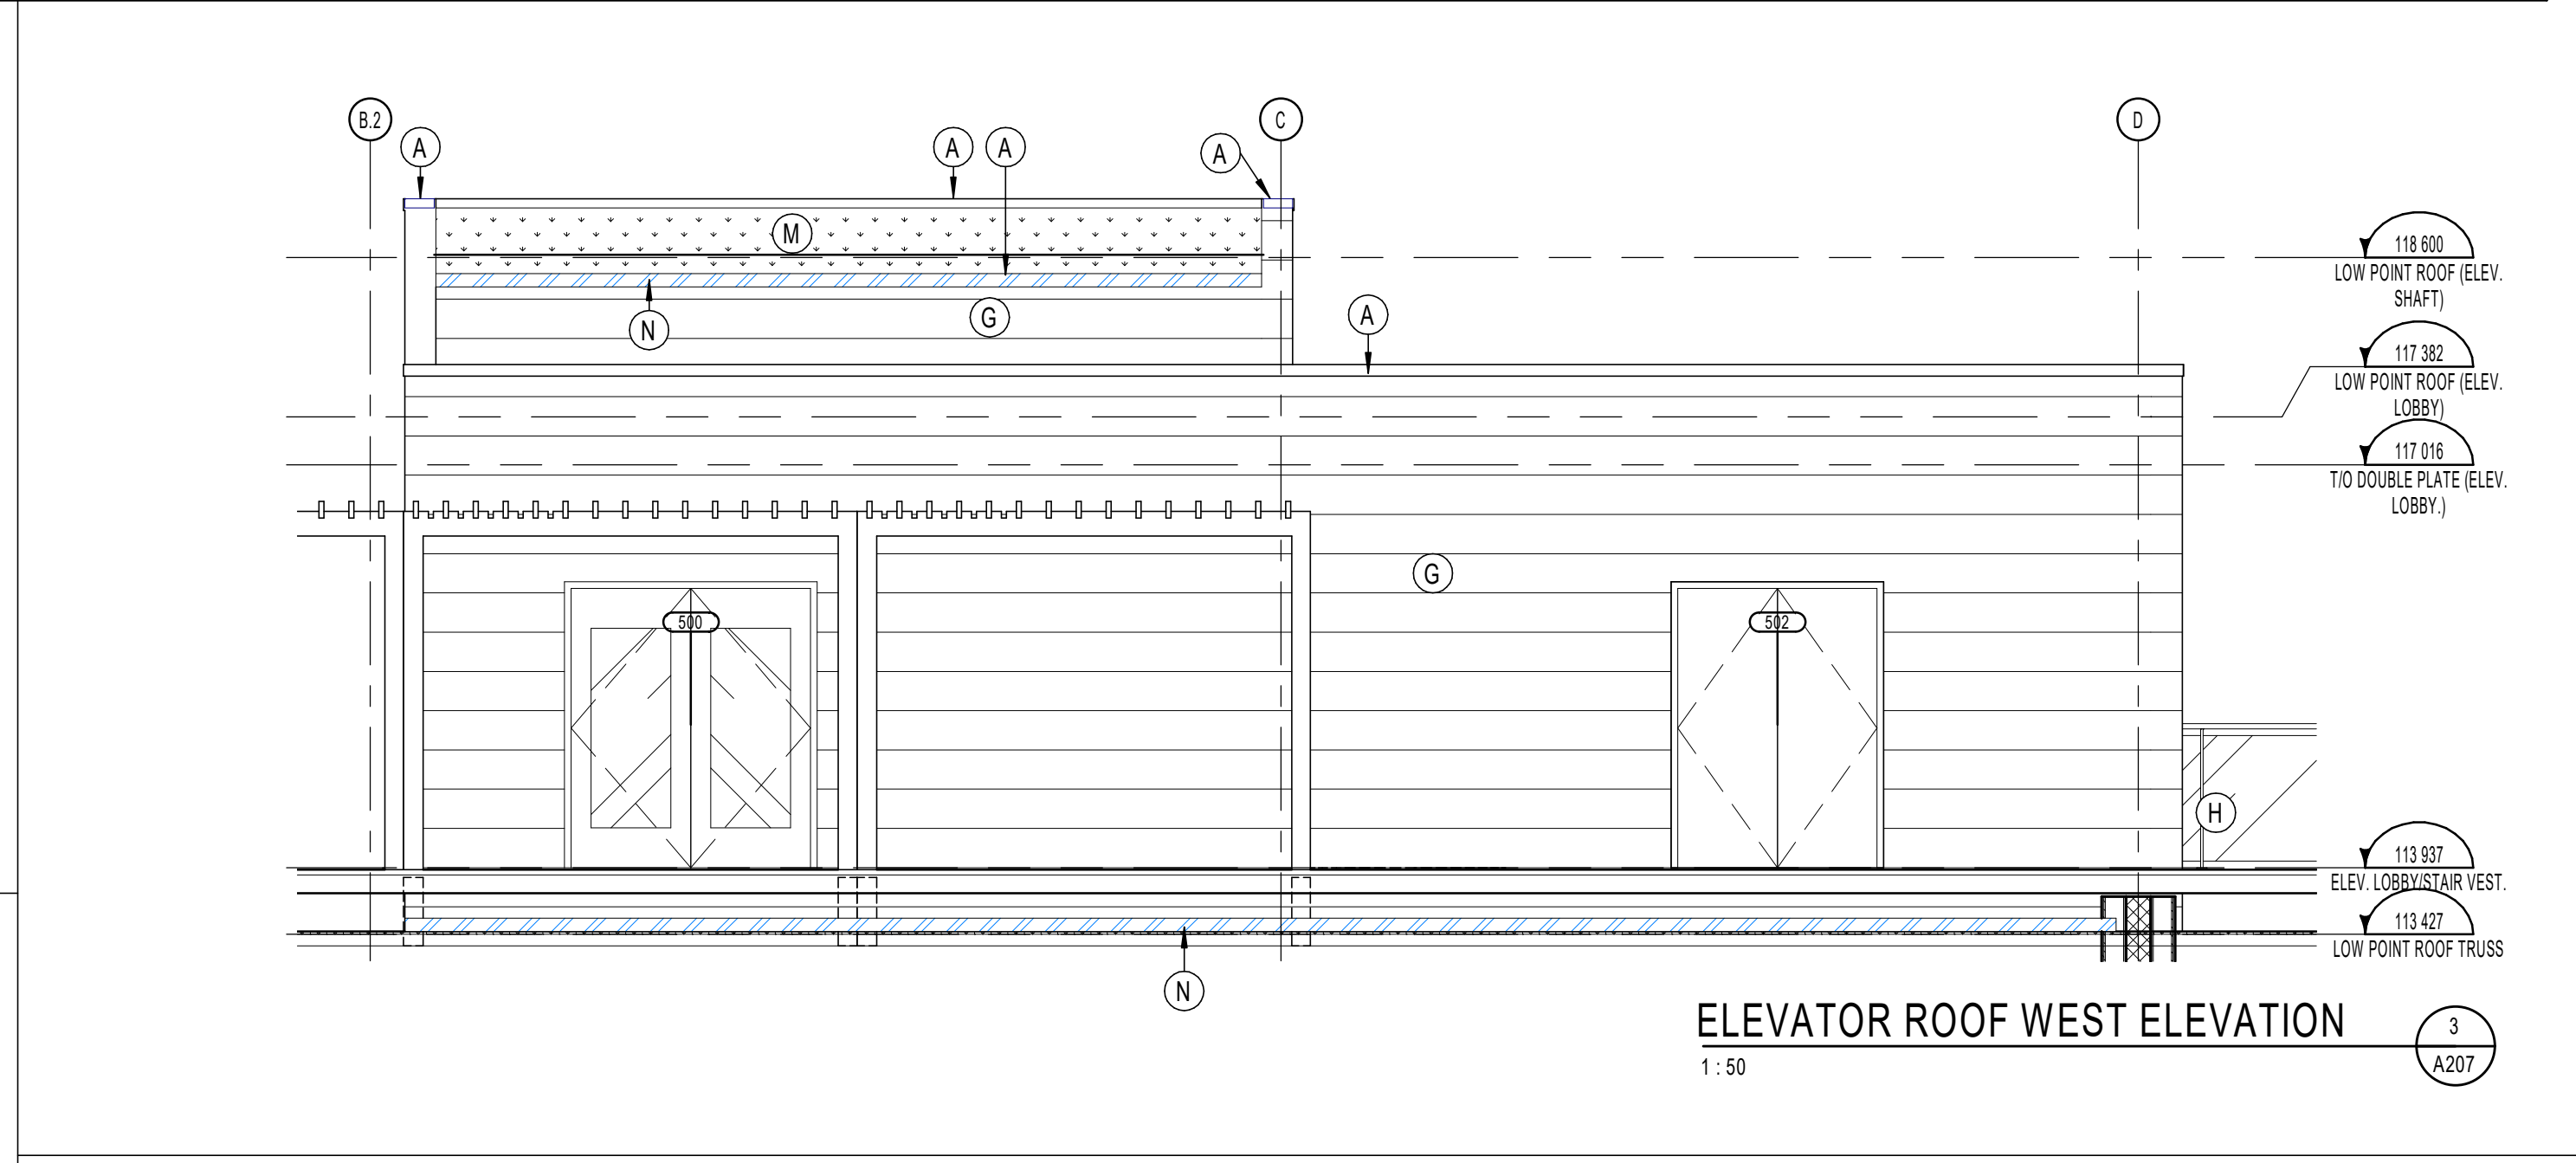


Exterior finishes legend

A	PREFINISHED MTL PARAPET CAP, COLOUR TO MATCH EXTERIOR WALL COLOUR. PROVIDE MTL CLOSURE & FLASHING AROUND EACH DOOR & WINDOW OPENING. COLOUR TO MATCH WALL COLOUR.	B	JAMES HARDIE FIBER CEMENT LAP COLOUR: LIGHT GREY	B2	JAMES HARDIE FIBER CEMENT LAP COLOUR: CHARDON	C	BRAMPTON BRICK ARCHITECTURAL SERIES COLOUR: SILVER	D	BRAMPTON STONE FINESSE SERIES 150x200, STANDARD FINISH COLOUR: ICELAND WHITE	E	METALLIC, DISTINCTION PREPAINTED STEEL SIDING COLOUR: CEDAR	F	PREPAINTED ALUMINUM BALCONY POST CLADDING AND FASCIAS AT BALCONIES COLOUR: CHARCOAL	G	METALLIC, DISTINCTION PREPAINTED STEEL SIDING COLOUR: URBAN GREY	H	ALUMINUM GUARDRAIL & POSTS W/ CLEAR GLASS INFILL PANELS, GUARDRAIL & POSTS COLOUR TO MATCH BALCONY POSTS. TYP. SEE SPECS FOR TYPE OF GLASS.	I	METALLIC, DISTINCTION PREPAINTED STEEL SIDING COLOUR: BONEWHITE	J	CONT. CONTROL JOINT ALONG MASONRY. SEE SPEC FOR MAX. SPACING. SEALER COLOUR: MATCH MASONRY.	K	WINDOW FRAME COLOUR: BLACK
L	PREFINISHED METAL LOUVER FOR ATTIC VENTILATION, 150x120mm, COLOUR TO MATCH WALL COLOUR, TYP. @ EACH UNIT	M	VERTICAL HARDIPANEL SIDING SMOOTH FINISH COLOUR: LIGHT GREY TO BE USED ON EXPOSED FOUNDATION WALL NEAR AND AROUND GARAGE DOOR																				

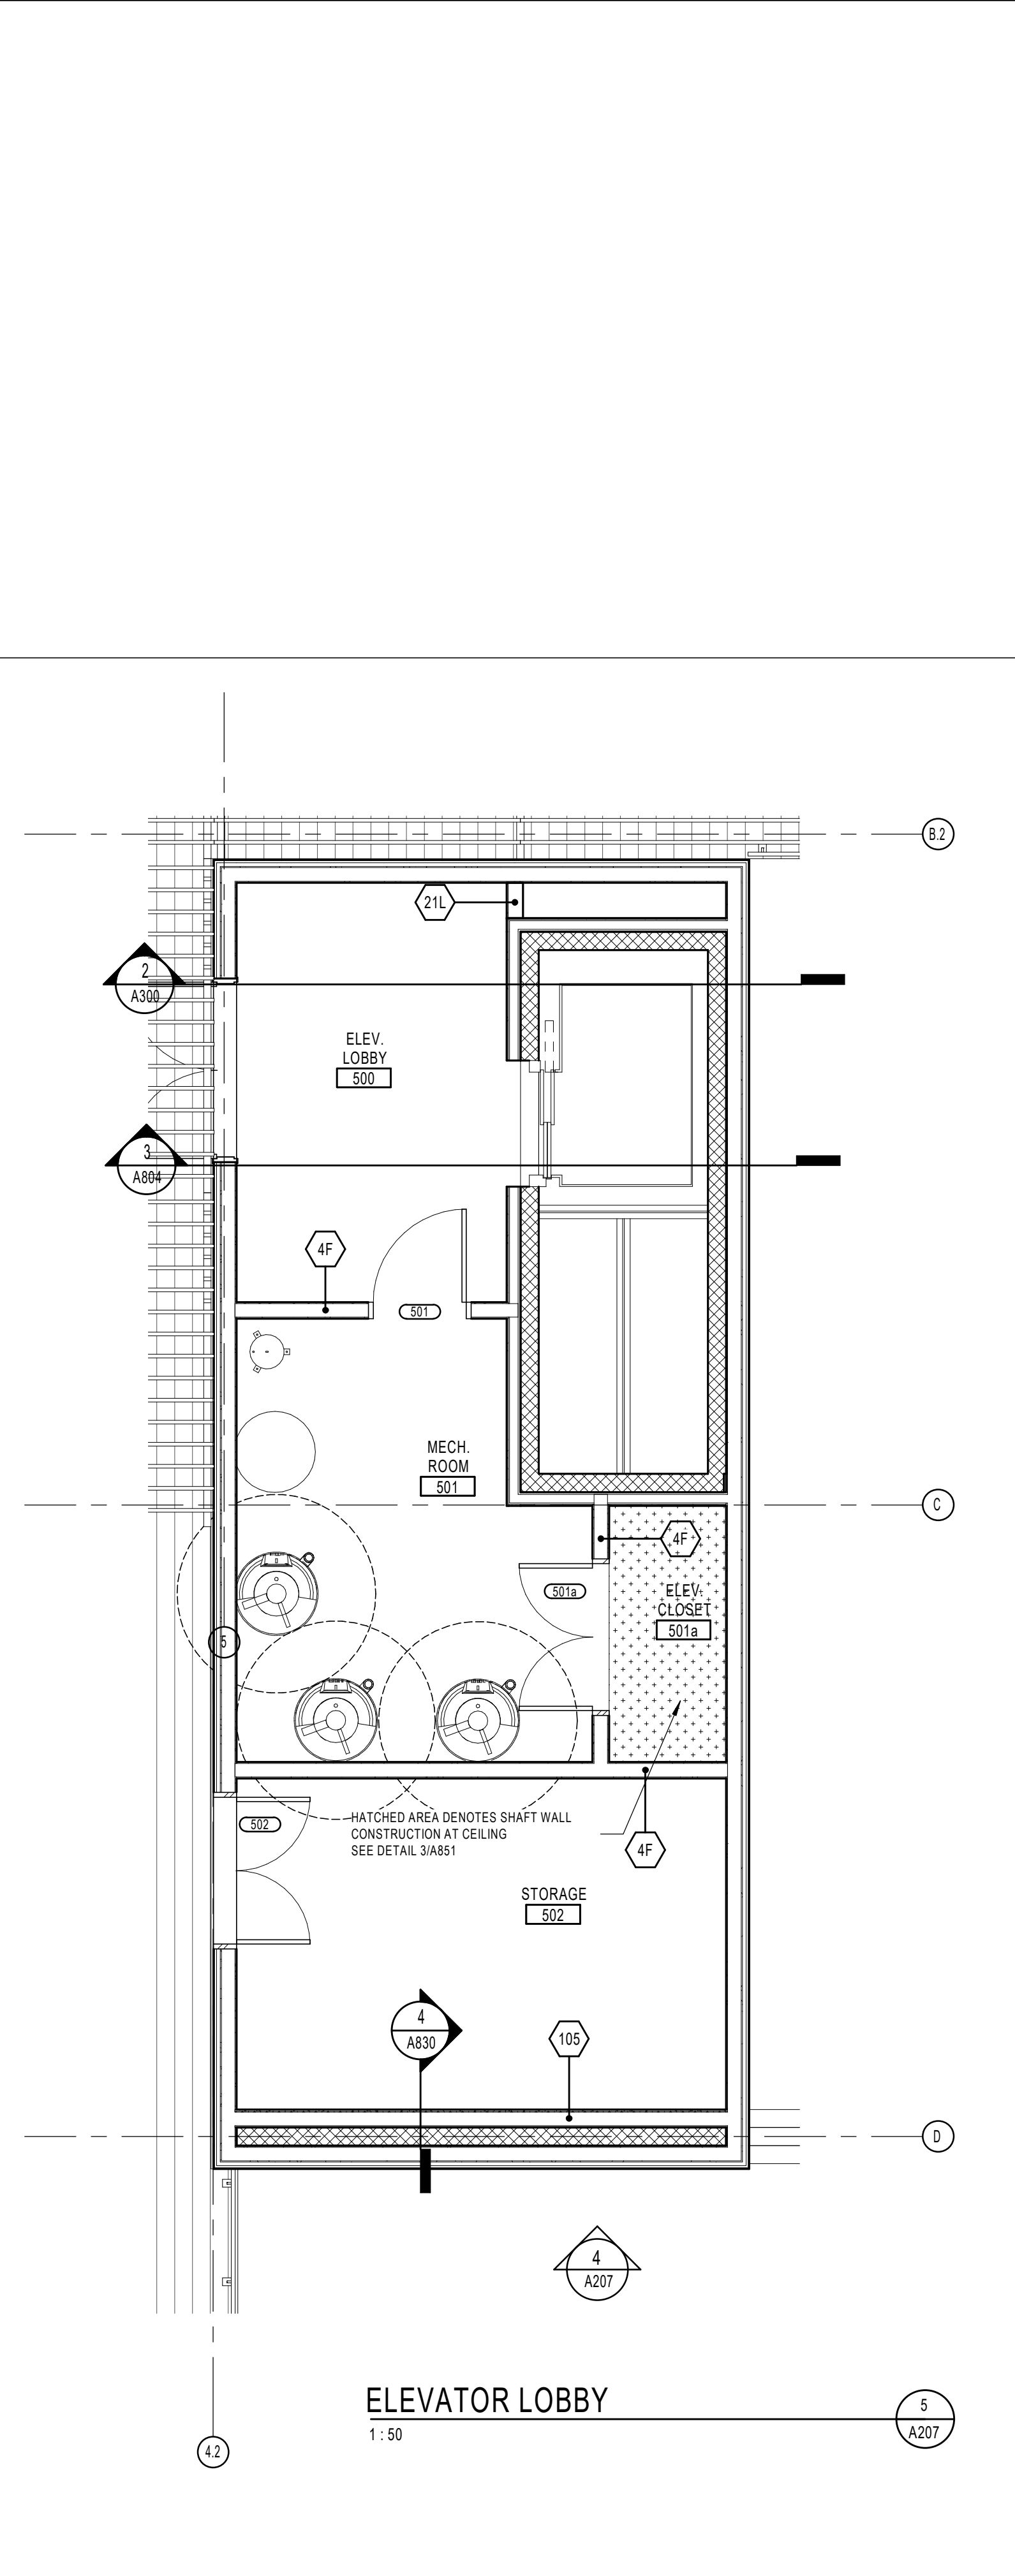

NOTES GÉNÉRALES / General Notes

- Ces documents d'architecture sont la propriété exclusive de NEUF architecte(s) et ne peuvent être utilisés, reproduits ou copiés sans autorisation écrite préalable. / These architectural documents are the exclusive property of NEUF architecte(s) and cannot be used, copied or reproduced without written pre-authorization.
- Les dimensions apparaissant sur ces documents doivent être vérifiées par l'entrepreneur avant le début des travaux. / All dimensions which appear on the documents must be verified by the contractor before to start the work.
- Veillez aviser l'architecte de toute dimension erreur et/ou divergence entre ces documents et ceux des autres professionnels. / The architect must be notified of all errors, omissions and discrepancies between these documents and those of the others professionals.
- Les dimensions sur ces documents doivent être lues et non mesurées. / The dimensions on these documents must be read and not measured.

GEOTECHNIQUE / Geotechnical
Paterson Group Inc.
154 Colomade Road South Ottawa (Nepean), Ontario Canada K2E 7J5
T 613 226-7381 www.patersongroup.ca

MÉCANIQUE ÉLECTRIQUE / Mechanical Electrical
LCA
15, rue De Vaicourt, unité 6, Gatineau, Québec J8T 8H1
T 819 24-8383 www.larouchecounsel.ca

STRUCTURE / structure
qdi
635, boulevard de la Gaspie, gatineau (QC) J8T 8G1
T 819 243-4474 qdi.ca

ARCHITECTURE DE PAYSAGE / Landscape Architect
Levstek Consultants
5977 Hugh Crockett, Ottawa ON K0A 5W0
T 613 825 0518 larocquelvstek.com

CIVIL / Civil
Stantec
400 - 1331 Clyde Avenue, Ottawa ON K2C 3G4
T 613 724-6337 krs.kilborn@stantec.com

ARCHITECTES / Architect
NEUF architecte(s) SENCL
630, St-J. Remi-Lévesque O. 32e étage, Montréal QC H3B 1S6
T 514 847 1117 NEUFarchitectes.com

SCEAU / Seal



brigil

OUVRAGE / Project
PETRIES II BLOCK 8
112 units
ORLEANS, ON

EMPLACEMENT / Location
ORLEANS, ON

NO PROJET No.
10498.02

NO	RÉVISION	DATE (aa-mm-ii)
A	Issue for Coordination	2021-07-16
B	Issued for Coordination	2021-08-13
C	Issued for Permit	2021-08-30
D	Issued for SPA	2021-09-23

DESSIN PAR / Drawn by
PM

VERIFIÉ PAR / Checked by
Paul McQ.

DATE (aa.mm.ii)
08/14/17

ÉCHELLE / Scale
As indicated

TITRE DU DESSIN / Drawing Title
HIGH ROOF ELEVATIONS

RÉVISION / Revision
D

NO. DESSIN / Dwg Number
A207

C:\Fichiers Revit\Locaux\P2BL8_10498.02_ARC_INT_R20_pmqqueen.rvt