
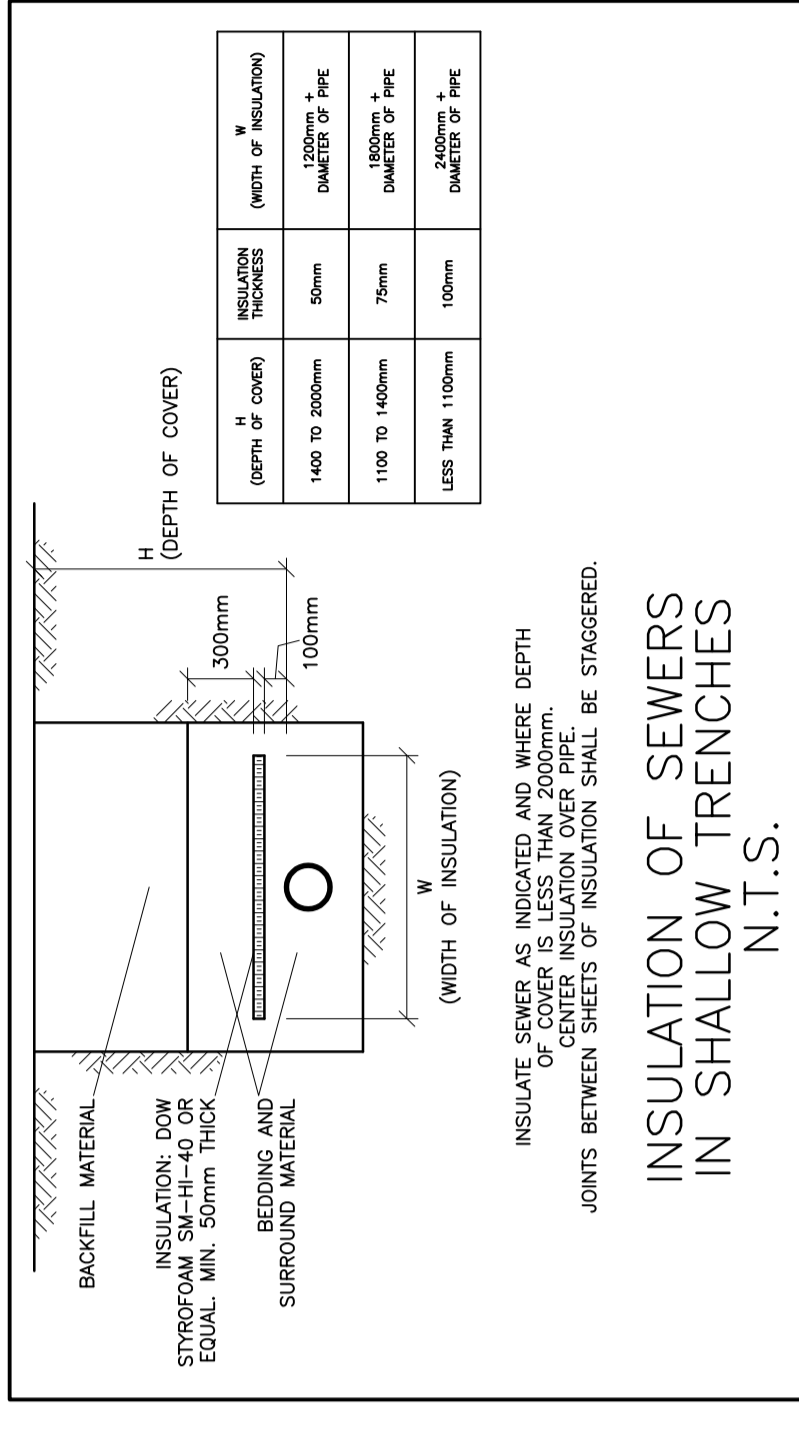
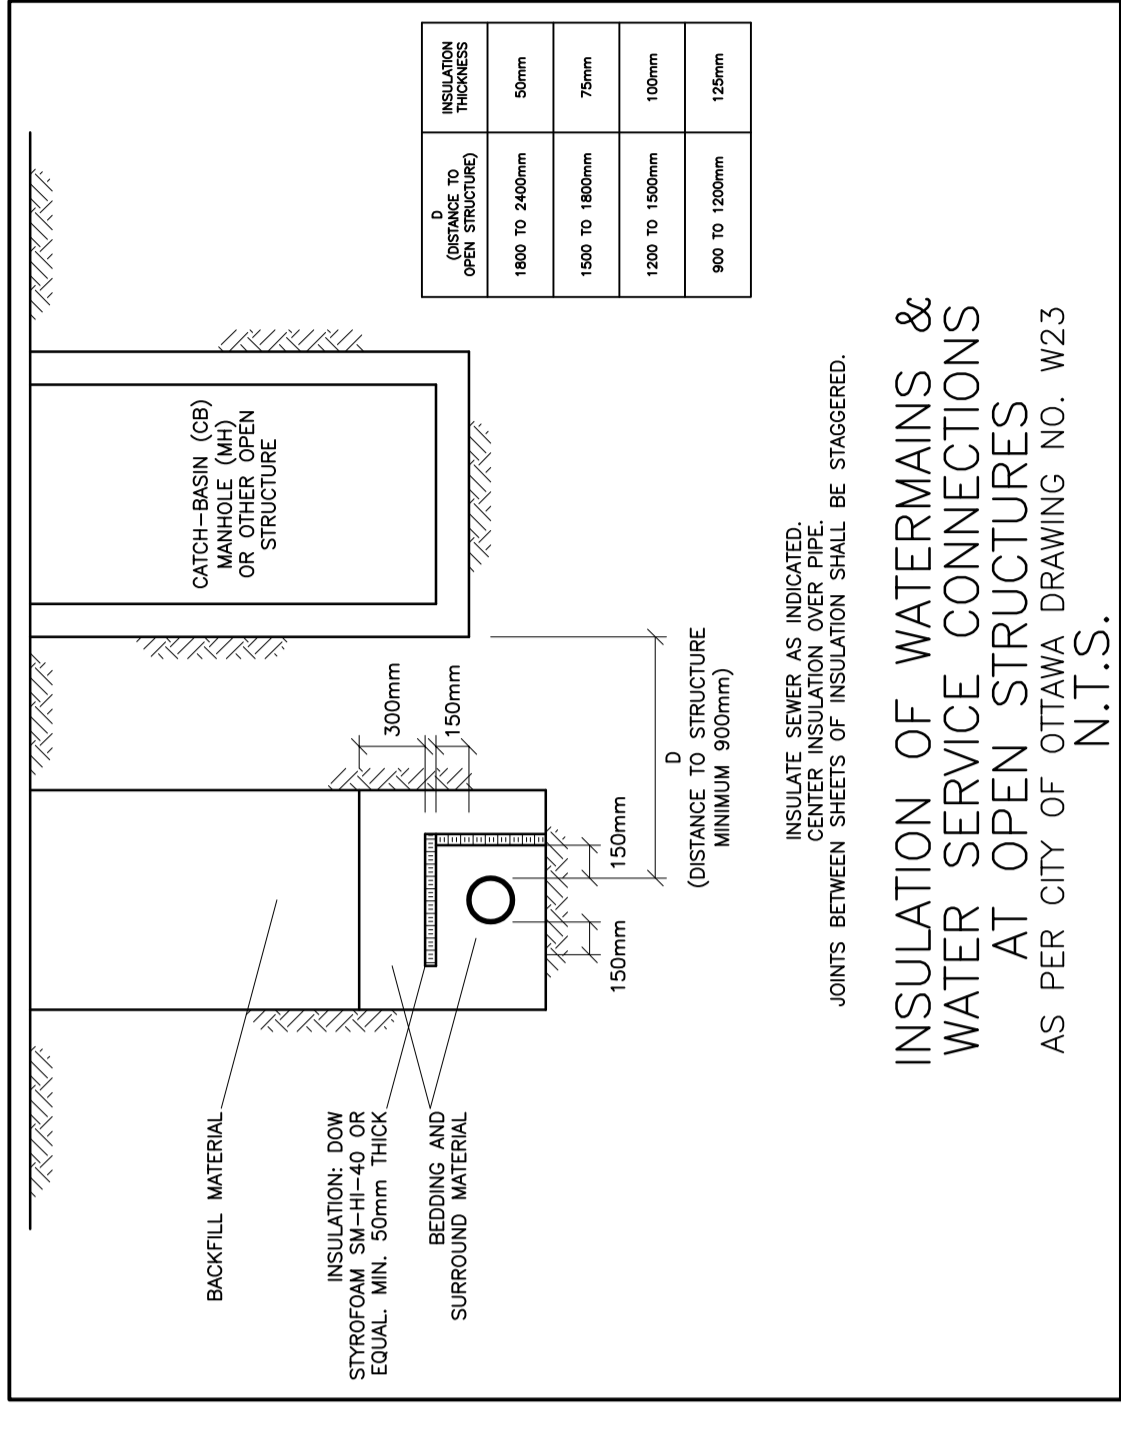
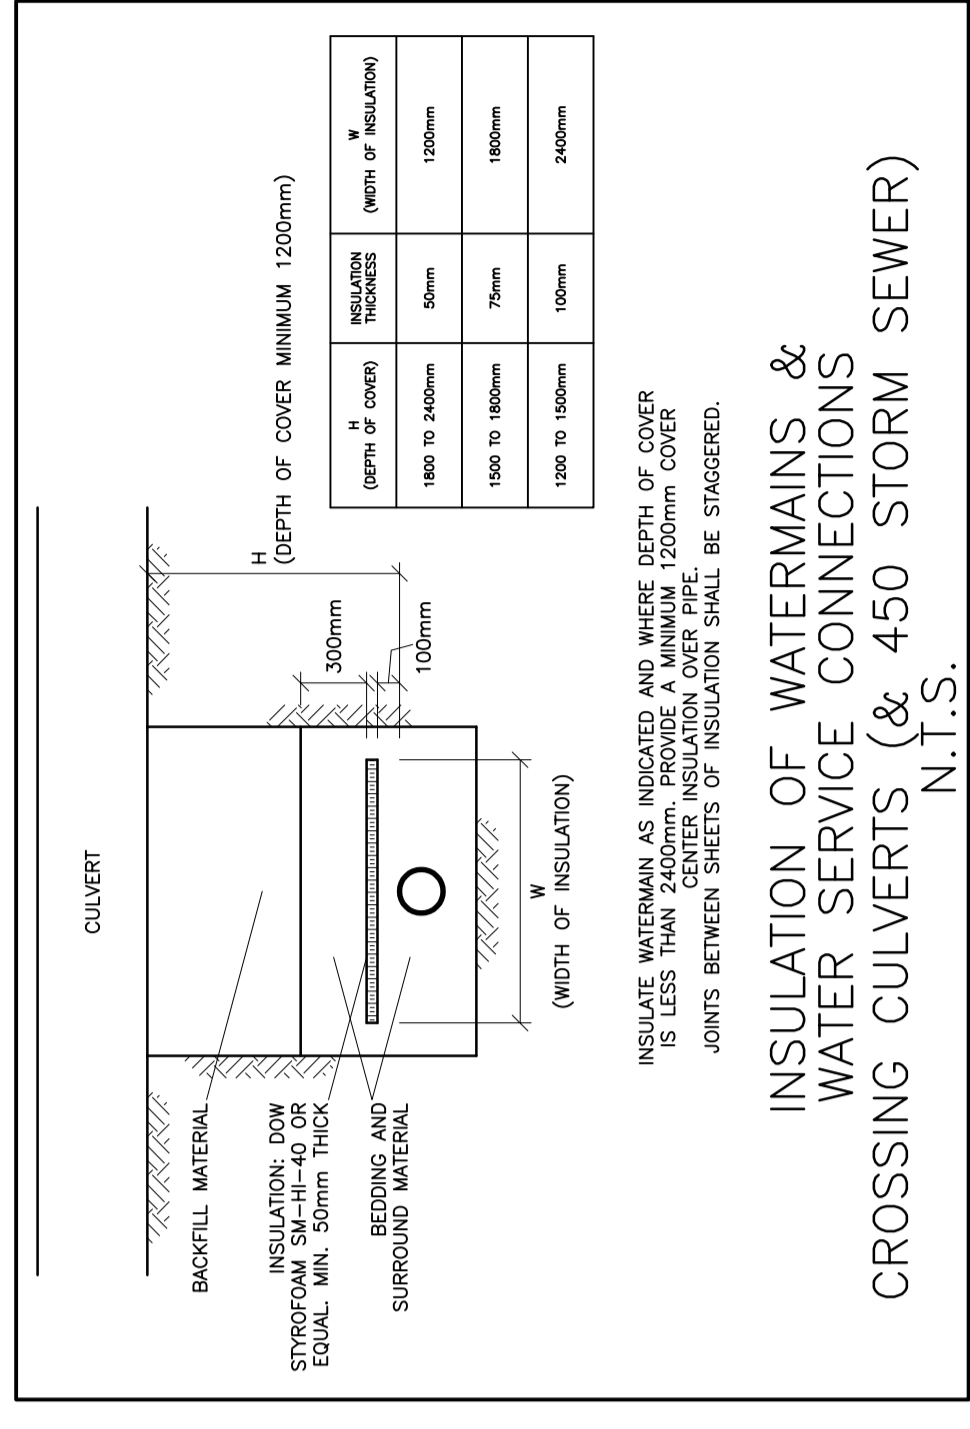
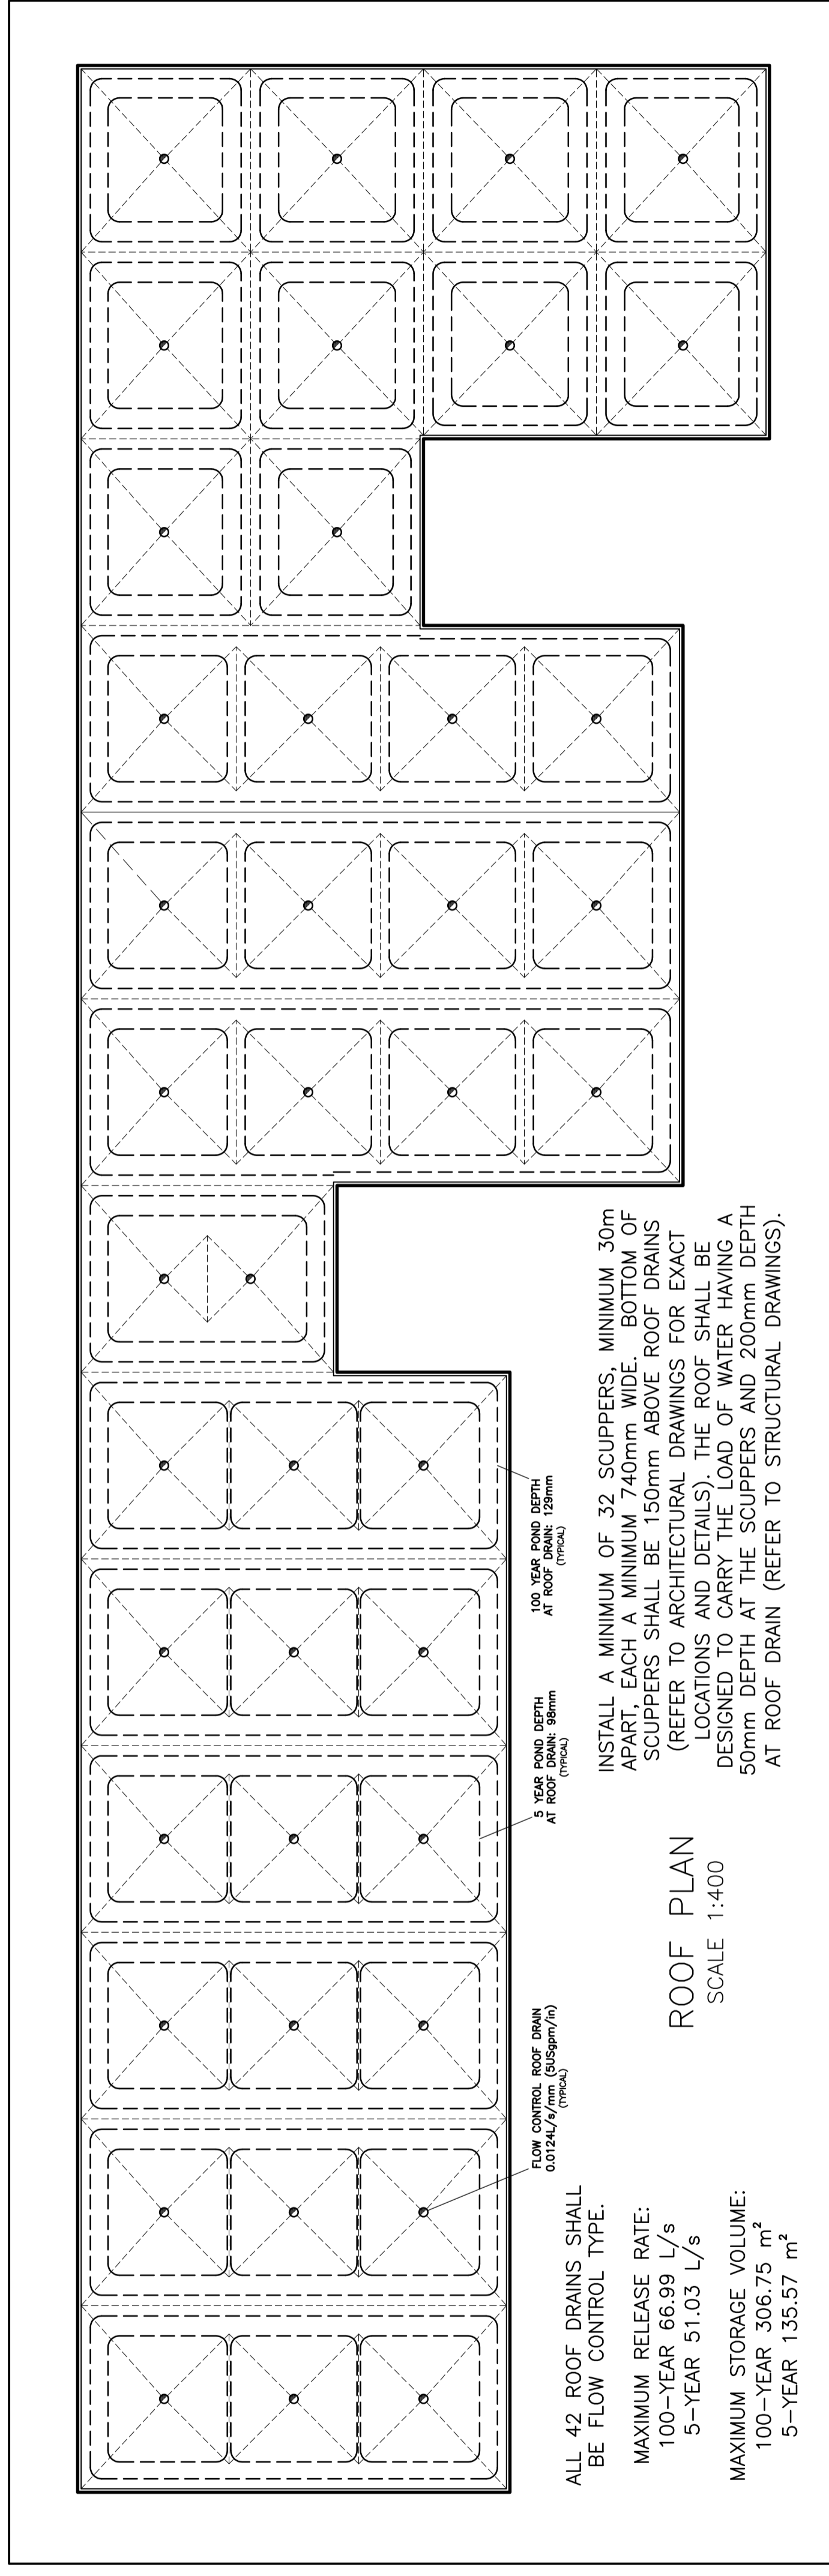


SILT FENCE BARRIER
 AS PER OPSD 219.110
 (MODIFIED FOR FROZEN GROUND)
 N.T.S.

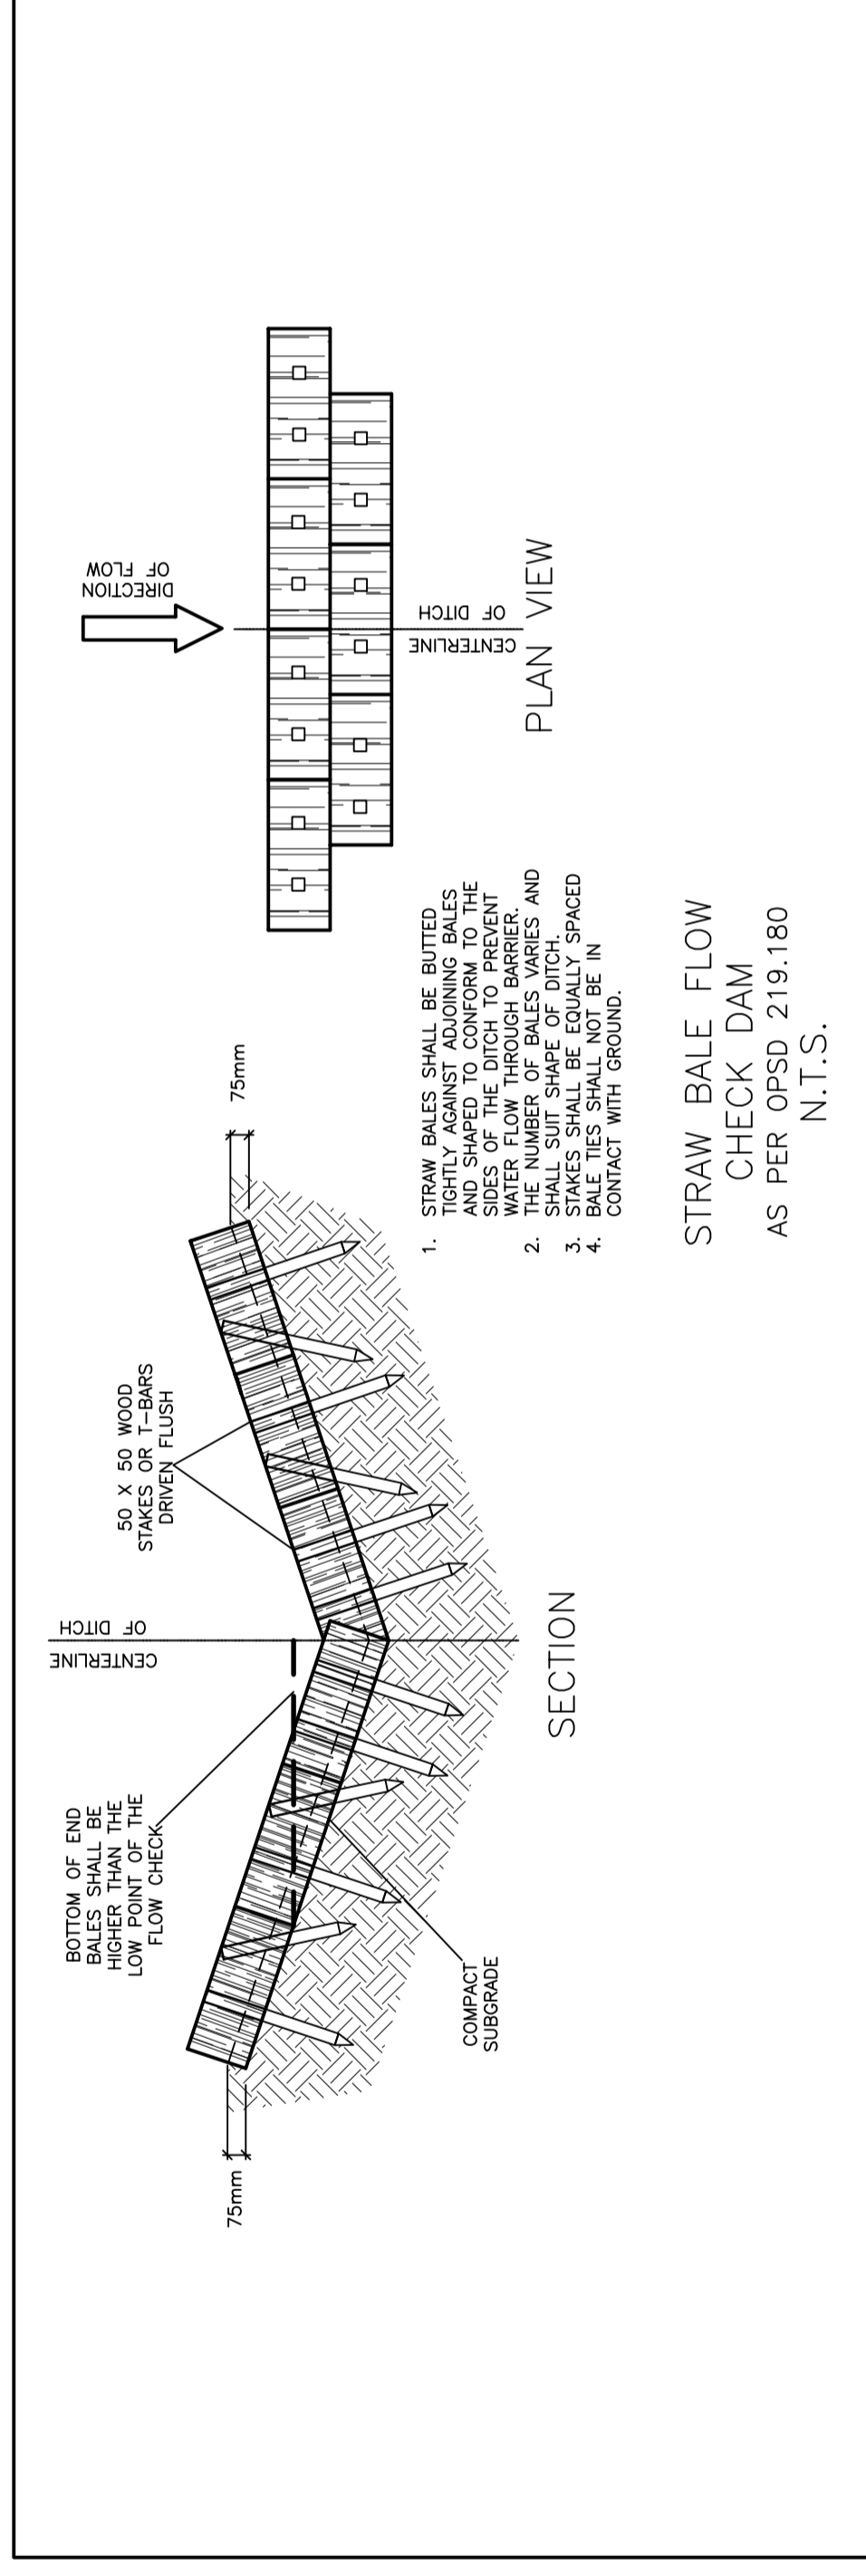

No.	DATE	REVISION
3	MAY 11-20	RE-ISSUED FOR APPROVAL
2	FEB 13-20	ISSUED FOR APPROVAL
1	FEB 11-20	ISSUED FOR COORDINATION

D. B. GRAY ENGINEERING INC.
 700 Long Point Circle
 Ottawa, Ontario
 613-425-8044
 dgray@dbgrayengineering.com

PROPOSED 1 STOREY INDUSTRIAL WAREHOUSE
 1243 TERON ROAD
 OTTAWA, ONTARIO

DETAILS

Engineer's Seal
 D.B. GRAY
 17016502
 MAY 11-20

Drawn: D.B.G.
 Hor. Scale
 Vert. Scale
 Date: OCT 18-19
 Job No.: 19057

Drawn: No. **C-3**
 of **6**

NOT VALID UNLESS SIGNED & DATED