



ISSUED TO PLANNING
DEPARTMENT
06 JUNE 2022




WEST (EAST/NORTH SIM)
ELEVATION

1
ASK01
1:50

H.D. GALV. 152x152 HSS
POSTS & BASE PLATES
ANCHORED TO CONC.

H.D. GALV. 76x76 HSS
GATE FRAME

3 SETS OF H.D. GALV.
STEEL HINGES / GATE

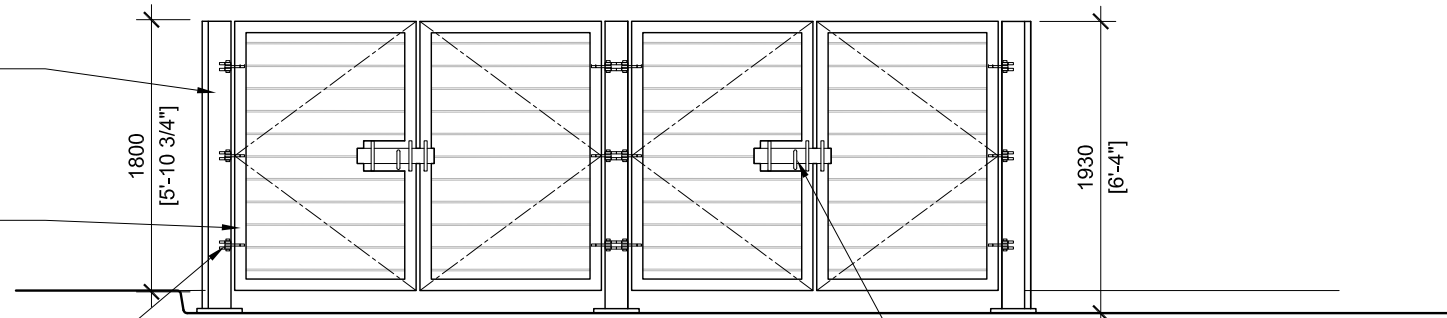

SOUTH
ELEVATION


2
ASK01
1:50

SLIDE PLATE LATCH,
H.D. GALV. STEEL

H.D. GALV. 152x152 HSS
POSTS & BASE PLATES
ANCHORED TO CONC.

3
ASK01
1:50
PLAN

STAFF AMENITY AREA

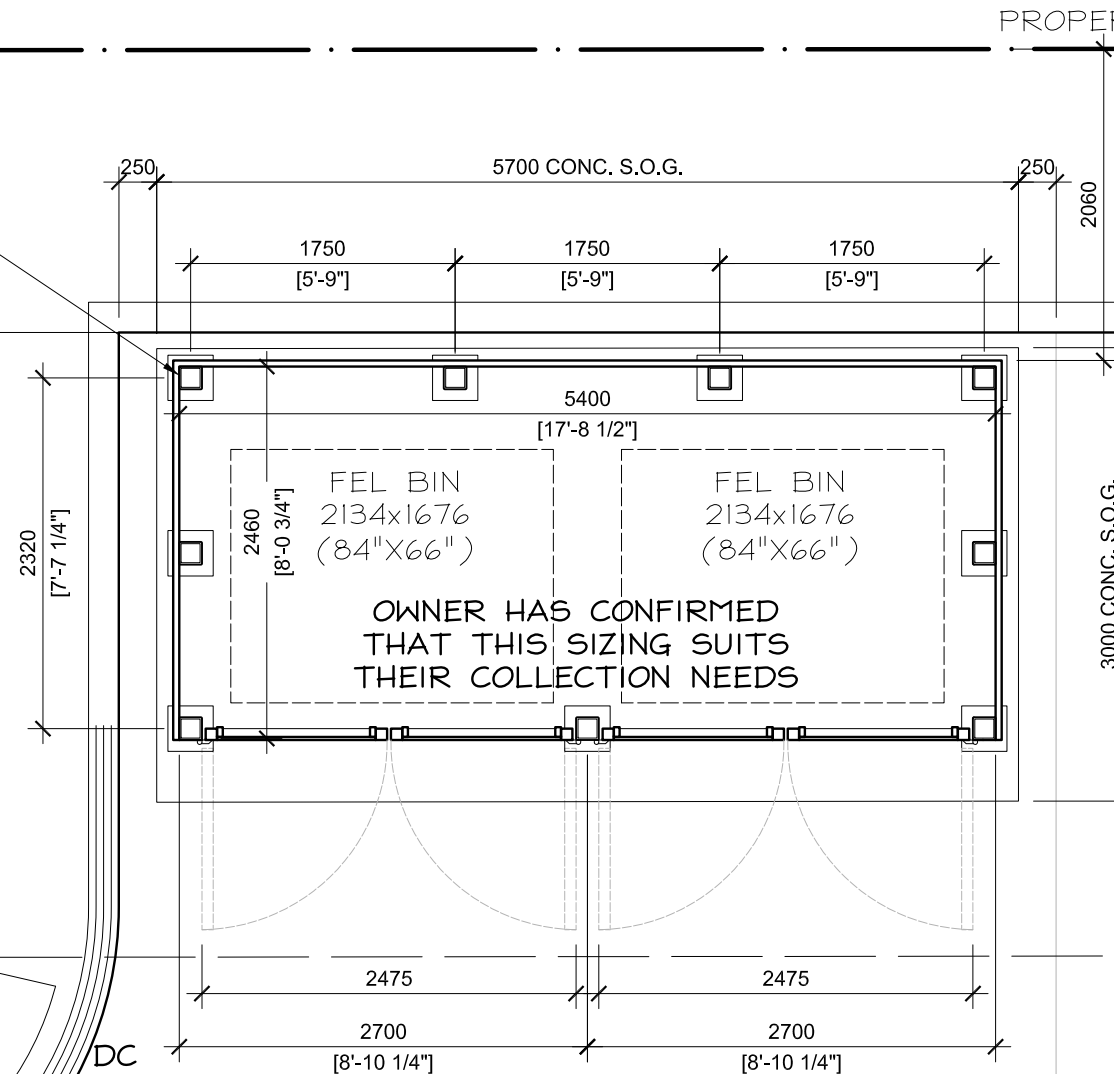

OWNER HAS CONFIRMED
THAT THIS SIZING SUITS
THEIR COLLECTION NEEDS

PROVIDE DETAILED SHOP
DRAWINGS FOR STEEL AND
ANCHORAGE, SEALED BY
P.ENG. INCLUDE HINGES
AND GATE LATCHES

SETBACK LINE

APPROVED
By Wendy Tse at 7:44 am, Jun 26, 2022

CLIENT LOGO:

Kristopher D. Benes, OAA, MRAIC, LEED AP
OPA open plan
architects inc.
architecture | interiors | concepts
2305 HILLARY AVE. | OTTAWA | ON | K1H 7J2
613.883.5090 | info@openplan.ca

PROJECT NAME:
PANORAMA WELLNESS CENTRE, 1380 UPPER CANADA STREET, WASTE ENCLOSURE

DRAWING TITLE:
New Exterior Waste Enclosure Details

DRAWN BY: KDB CHECKED BY: KDB
DATE: 13 APR. 2022 PROJECT No.: 2002
SCALE: 1:50

DRAWING NO.
ASK-A01