

CLIENT: PHOENIX HOMES
18A BENTLEY AVE, OTTAWA, ON.
K2E 6T8

LOCATION PLAN

CONSULTANTS

ARCHITECTS: M. David Blakey Architect Inc.
2301 Prince of Wales Dr. Suite 101, Ottawa, ON.
Tel: (613) 226-8811 K2E 6Z9

CIVIL ENGINEERS: Novatech Engineering Consultants Ltd.
Suite 200A, 240 McNeil Court Drive Ottawa ON, K2M 1P6
Tel: (613) 224-8643

- LEGEND
- PROPOSED DECIDUOUS TREE
 - PROPOSED CONIFEROUS TREE
 - PROPOSED SHRUBS / ORNAMENTAL GRASSES
 - PROPOSED SODDED GRASS AREA
 - PROPOSED RESILIENT SURFACE AREA
 - PROPOSED BENCH
 - PROPOSED RAISED CONCRETE PLANTER
 - PROPOSED RIVERSTONE MULCH

1	ISSUED FOR DISCUSSION AND REVIEW	01/28/2020	ML	JL
No.	Issue	Date	DR	CK

JAMES B. LENNOX & ASSOCIATES INC.
LANDSCAPE ARCHITECTS
3332 CARLING AVE. OTTAWA, ONTARIO K2H 5A8
Tel: (613) 722-5168 Fax: (866) 343-3942

PROJECT
PATHWAYS - BLOCK 232
PLANNED UNIT DEVELOPMENT
OTTAWA, ONTARIO

DRAWING
LANDSCAPE PLAN

STAMP

SCALE
AS SHOWN

START DATE
NOVEMBER, 2019


PROJECT NO.
XX-XXX

PROJECT NORTH


DRAWING NO.
L.1

PLOT SIZE ARCH-D


1 LANDSCAPE PLAN
SCALE: 1:250

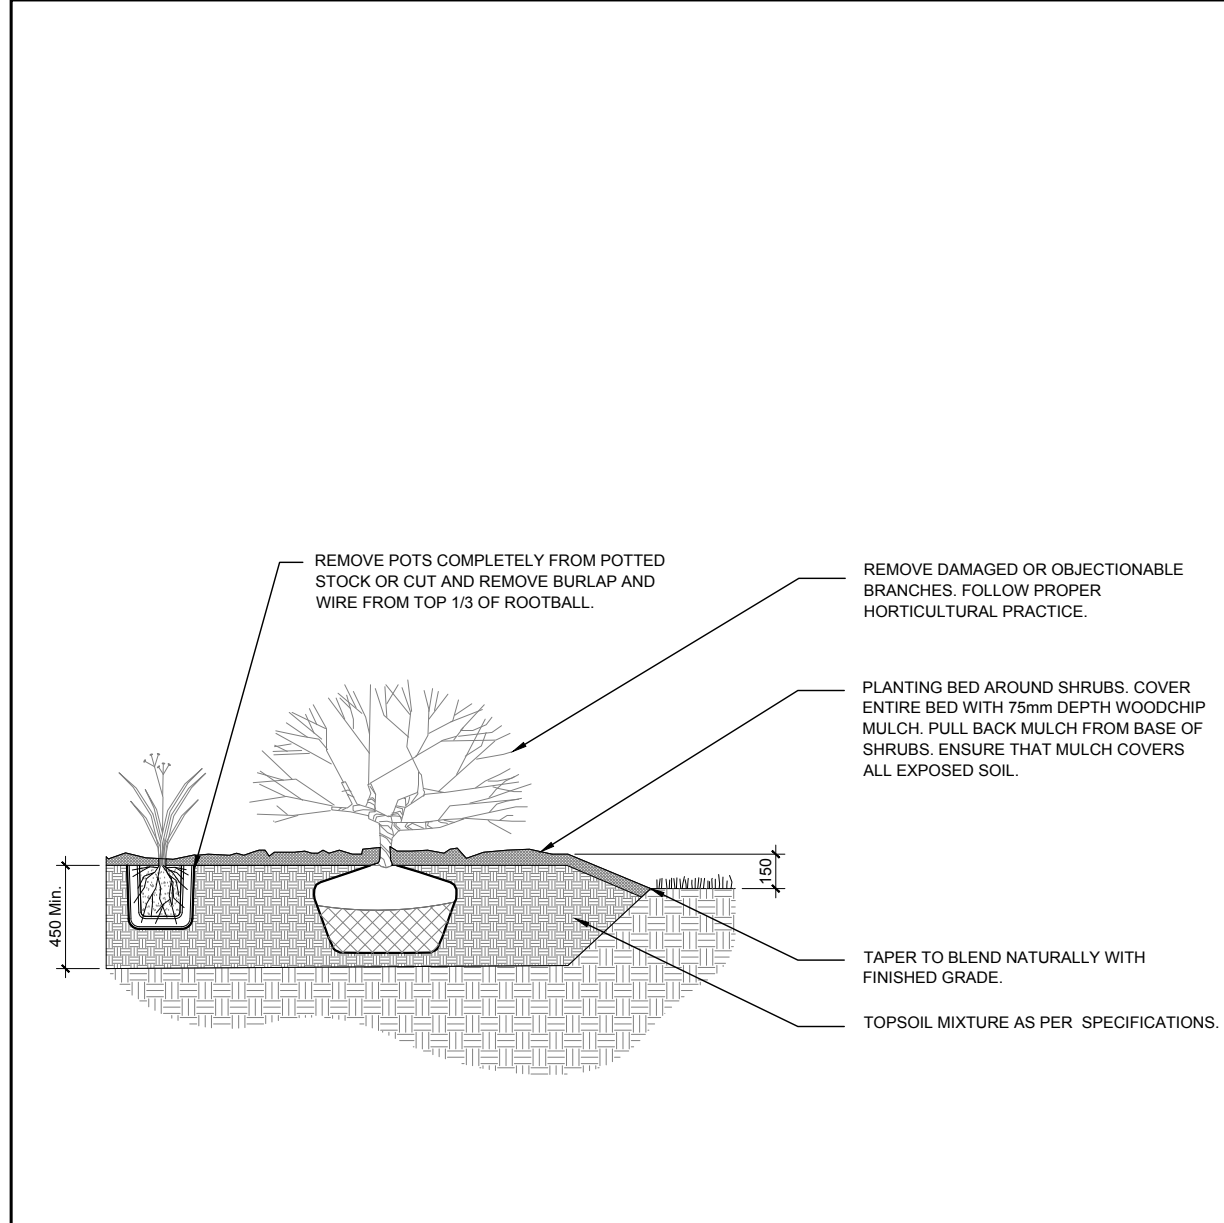

2 SHRUB / ORNAMENTAL GRASS / PERENNIAL PLANTING
SCALE: NTS

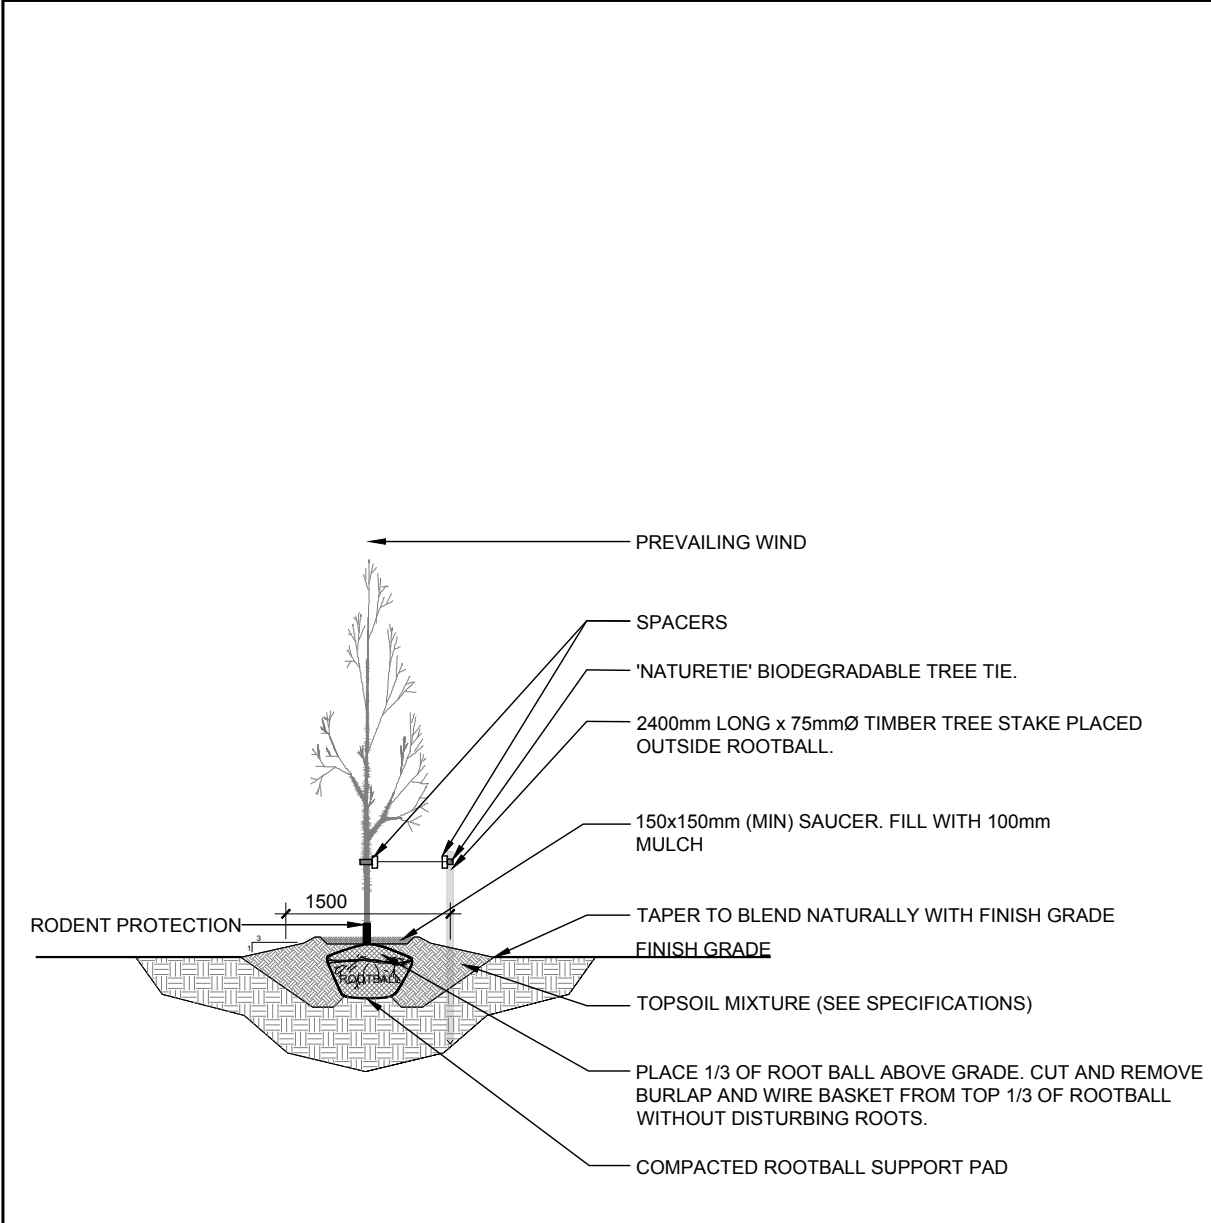

3 DECIDUOUS TREE PLANTING
SCALE: NTS

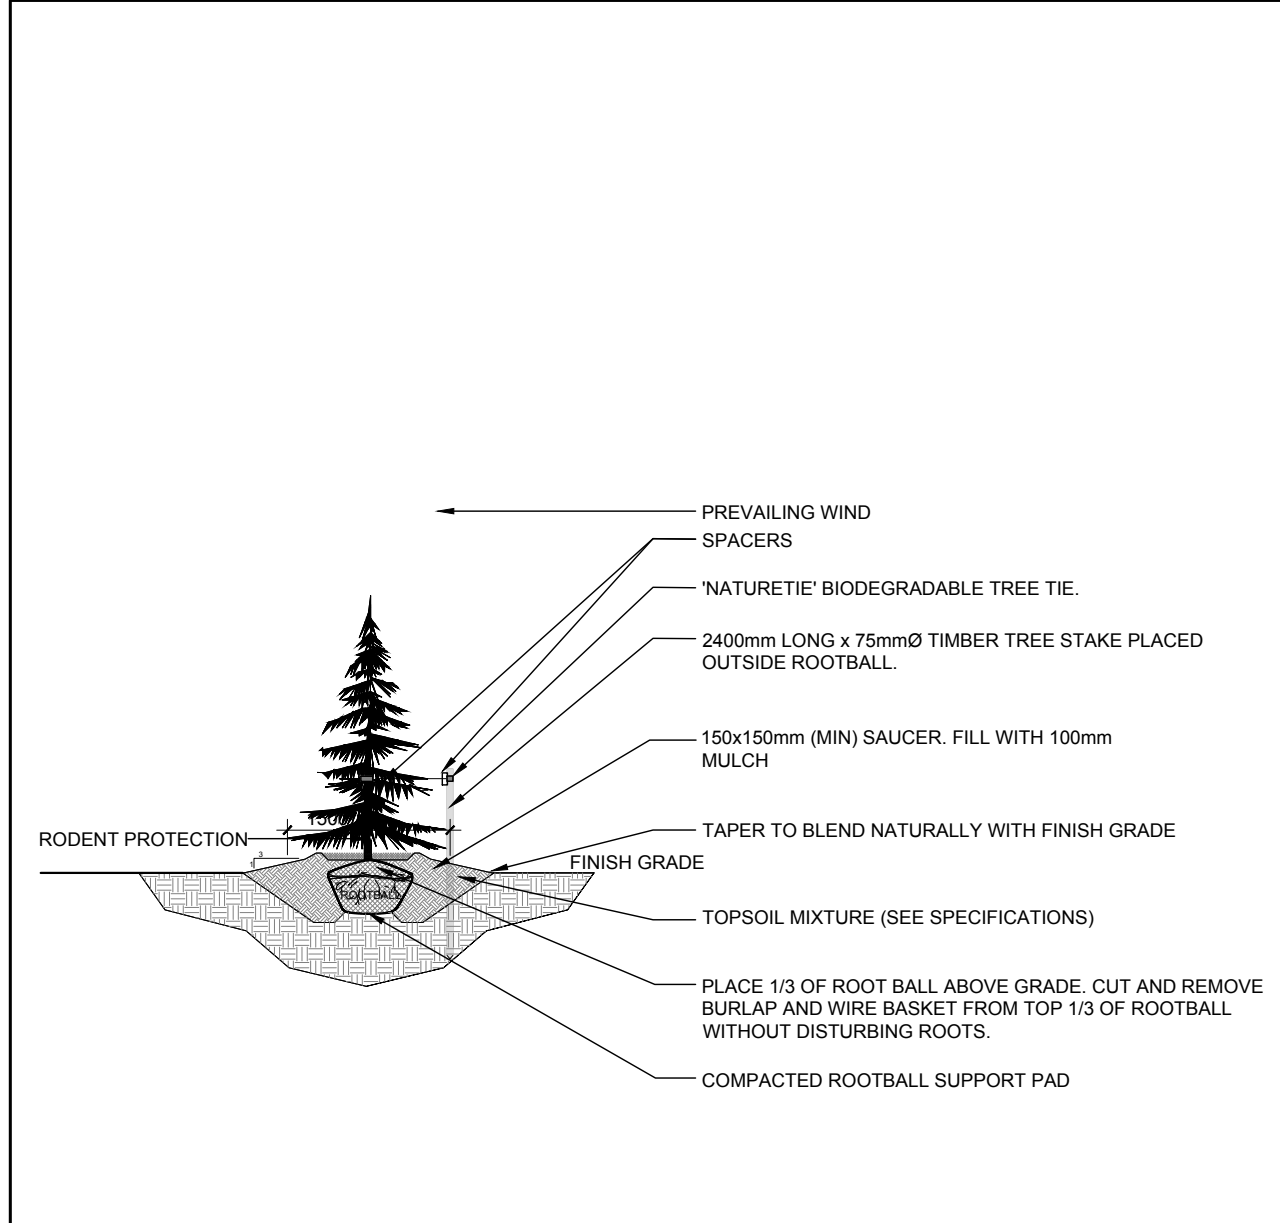

4 CONIFEROUS TREE PLANTING
SCALE: NTS

KEY	QTY	BOTANICAL NAME	COMMON NAME	SIZE	CONDITION	REMARKS
TREES						
CS	3	<i>Picea pungens</i>	Colorado Spruce	1.8m Ht.	B&B	
FM	6	<i>Acer x freemanii</i>	Freeman's Maple	60mm ø	B&B	
HB	5	<i>Celtis occidentalis</i>	Hackberry	60mm ø	B&B	
HL	7	<i>Gleditsia triacanthos</i>	Honey Locust	60mm ø	B&B	Single leader
JL	1	<i>Syringa reticulata</i>	Japanese Tree Lilac	60mm ø	B&B	
RM	5	<i>Acer rubrum</i>	Red Maple	60mm ø	B&B	
SM	1	<i>Acer saccharum</i>	Sugar Maple	60mm ø	B&B	
SHRUBS						
AH	57	<i>Hydrangea arborescens</i> 'Annabelle'	Annabelle Hydrangea	3 gal. pot	Potted	1000 mm o.c.
AW	81	<i>Spiraea japonica</i> 'Anthony Waterer'	Anthony Waterer Spirea	600mm ht.	Potted	1000 mm o.c.
DN	12	<i>Physocarpus opulifolius</i> 'Little Devil'	Little Devil Ninebark	600mm ht.	Potted	800 mm o.c.
FS	30	<i>Rhus aromatica</i> 'Gro-Low'	Gro-Low Fragrant Sumac	600 mm ht.	Potted	800 mm o.c.
JT	22	<i>Juniperus sabina</i> 'Tamarascifolia'	Tamarix Juniper	600mm spr.	Potted	1000 mm o.c.
MP	18	<i>Pinus mugo</i> 'Pumilio'	Dwarf Mugo Pine	600mm spr.	Potted	1000 mm o.c.
PF	113	<i>Potentilla fruticosa</i> 'Abbotswood'	Abbotswood Potentilla	600mm ht.	Potted	800 mm o.c.
PG	25	<i>Potentilla fruticosa</i> 'Goldfinger'	Goldfinger Potentilla	600mm ht.	Potted	800 mm o.c.
PL	8	<i>Syringa vulgaris</i>	Common Purple Lilac	1200mm ht.	Potted	1500 mm o.c.
PP	111	<i>Spiraea japonica</i> 'Little Princess'	Little Princess Spirea	600mm ht.	Potted	800 mm o.c.
RR	19	<i>Rosa rugosa</i>	Rugosa rose	800 mm ht.	Potted	1000 mm o.c.
SJ	23	<i>Hypericum kalmianum</i> 'Ames'	Ames' St. John's Wort	600mm ht.	Potted	800 mm o.c.
SS	111	<i>Sorbaria sorbifolia</i> 'Sem'	Sem False Spirea	600mm ht.	Potted	1000 mm o.c.
PERENNIALS / ORNAMENTAL GRASSES						
AJ	8	<i>Sedum 'Autumn Joy'</i>	Autumn Joy Stonecrop	100mm pot	Potted	500 mm o.c.
DL	17	<i>Hemerocallis 'Stella D'Oro'</i>	Stella D'Oro Daylily	100mm pot	Potted	500 mm o.c.
KF	228	<i>Calamagrostis 'Karl Foerster'</i>	Karl Foerster Grass	250mm pot	Potted	800 mm o.c.
SG	82	<i>Panicum virgatum</i> 'Shenandoah'	Shenandoah Switch Grass	250mm pot	Potted	800 mm o.c.