


	\										
								SCALE 0 2m 4m 10m HORIZONTAL 1:250	BY PROFESSION AL	REVIEWED BY	^{CLIENT} 110 1
								NORTH	J.L. FITZPATRICK	B. M. THOMAS	*
			2	ISSUED FOR REZONING APPLICATION	27/01/20	MZG	вмт		2020-01-27 O	2020-01-27	e "C
			1	ISSUED FOR REVIEW	12/09/19	SAB	BMT		NCE OF ONTAIN	OLIVOS OS ONTARI	
DATE	BY	APPD	REV	REVISION DESCRIPTION	DATE	BY	APPD			CEOF OF	

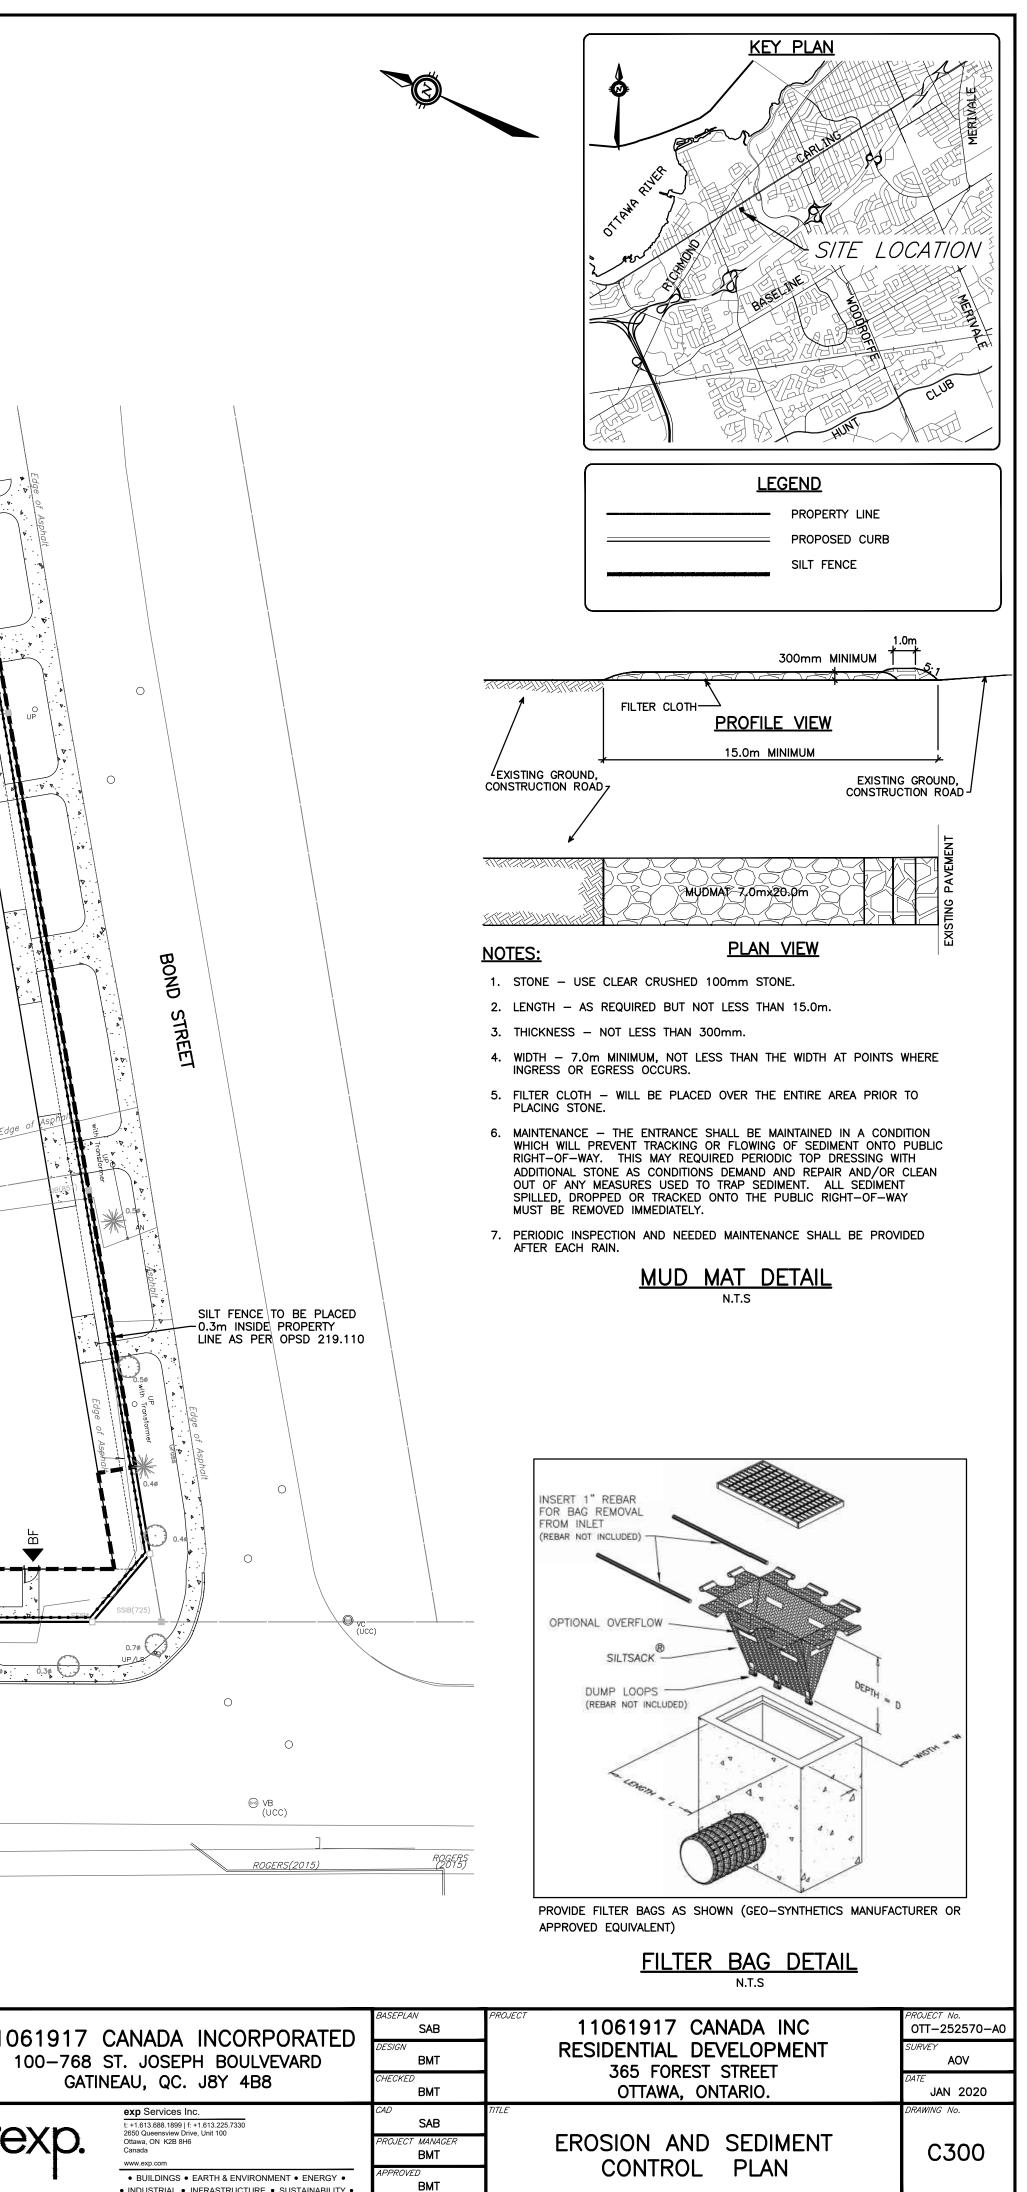

INDUSTRIAL
INFRASTRUCTURE
SUSTAINABILITY