


LILY XU, MCIP, RPP  
 MANAGER, DEVELOPMENT REVIEW SOUTH  
 PLANNING, INFRASTRUCTURE & ECONOMIC  
 DEVELOPMENT DEPARTMENT, CITY OF OTTAWA

**APPROVED**  
 By Lily Xu at 1:51 pm, Nov 10, 2020

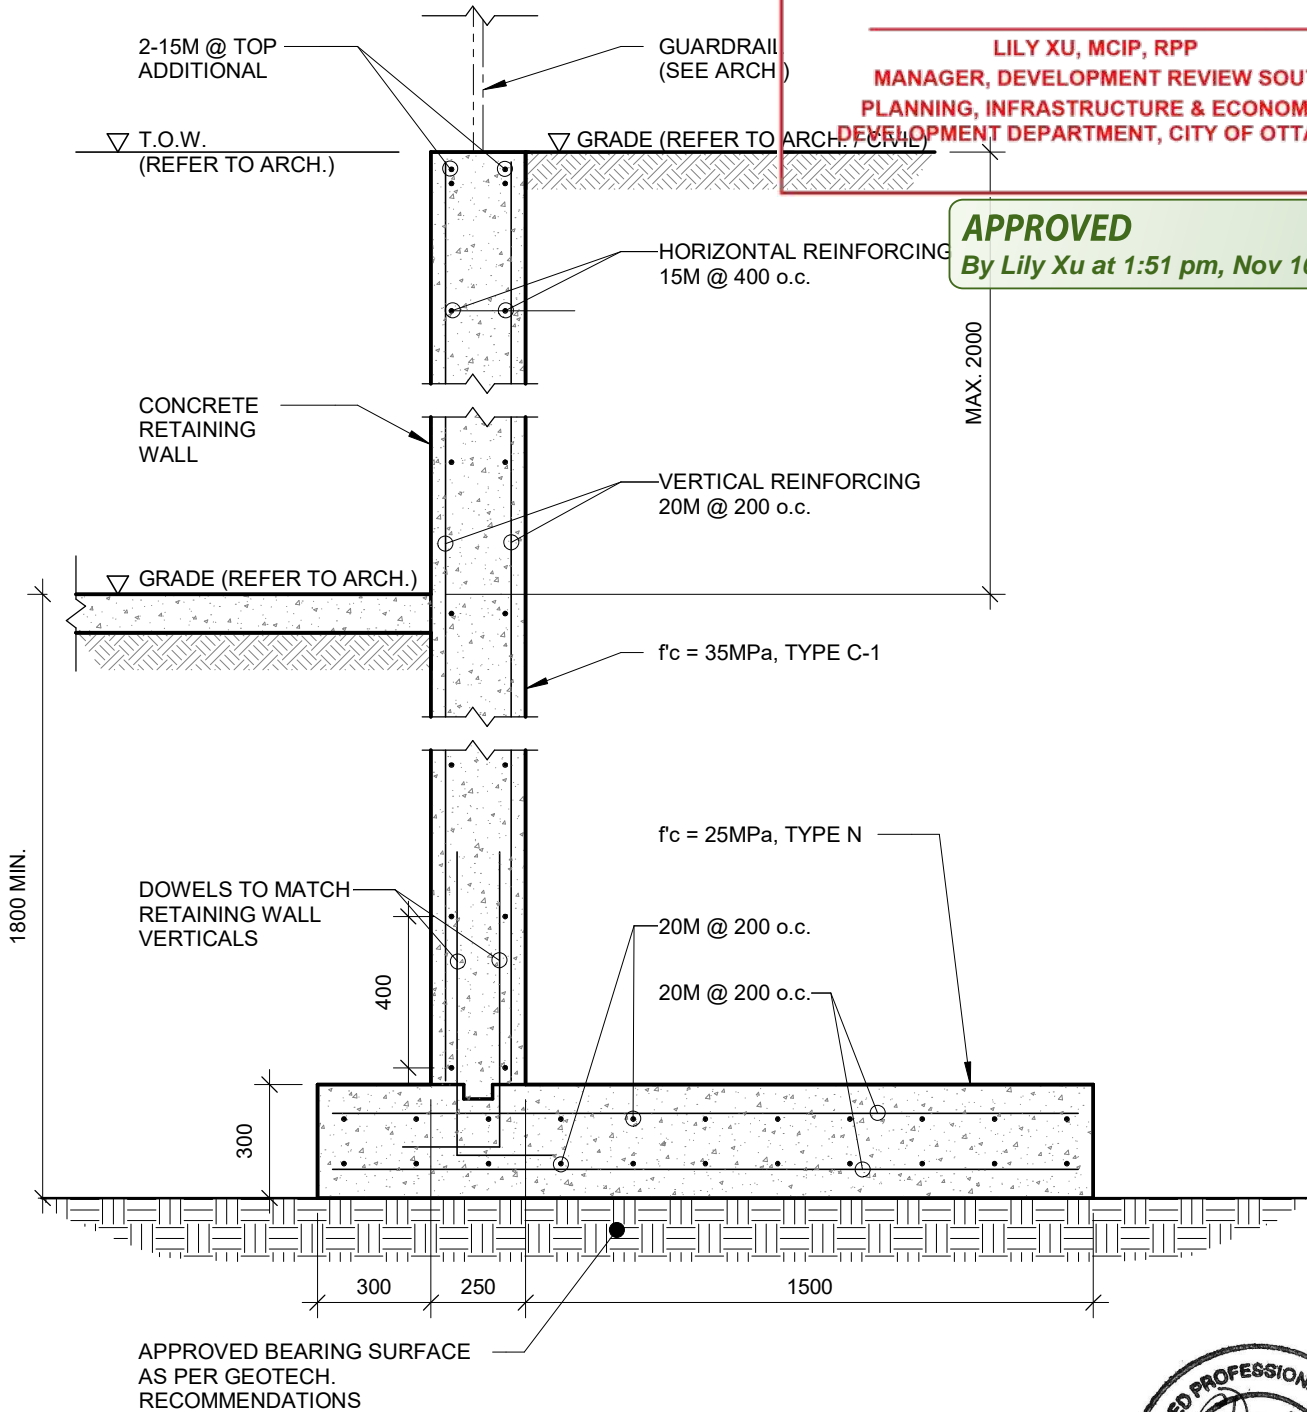

**CLELAND  
 JARDINE**  
 ENGINEERING LTD

200-580 TERRY FOX DR.  
 KANATA, ON K2L 4B9  
 (613) 597-1933

PROJECT  
 WATERFORD OTTAWA SENIORS  
 APARTMENTS

DRAWING  
 SECTION - RETAINING WALL

DRAWN	PS
APPROVED	AK/MB/CD
DATE	20/09/01
SCALE	1 : 20
PROJECT No.	19-0323

DRAWING No.

**SK1**