


DOUGLAS JAMES, MCIP, RPP
 MANAGER, DEVELOPMENT REVIEW - CENTRAL
 PLANNING, INFRASTRUCTURE & ECONOMIC
 DEVELOPMENT DEPARTMENT, CITY OF OTTAWA


APPROVED
 By Douglas James at 2:55 pm, Feb 12, 2022

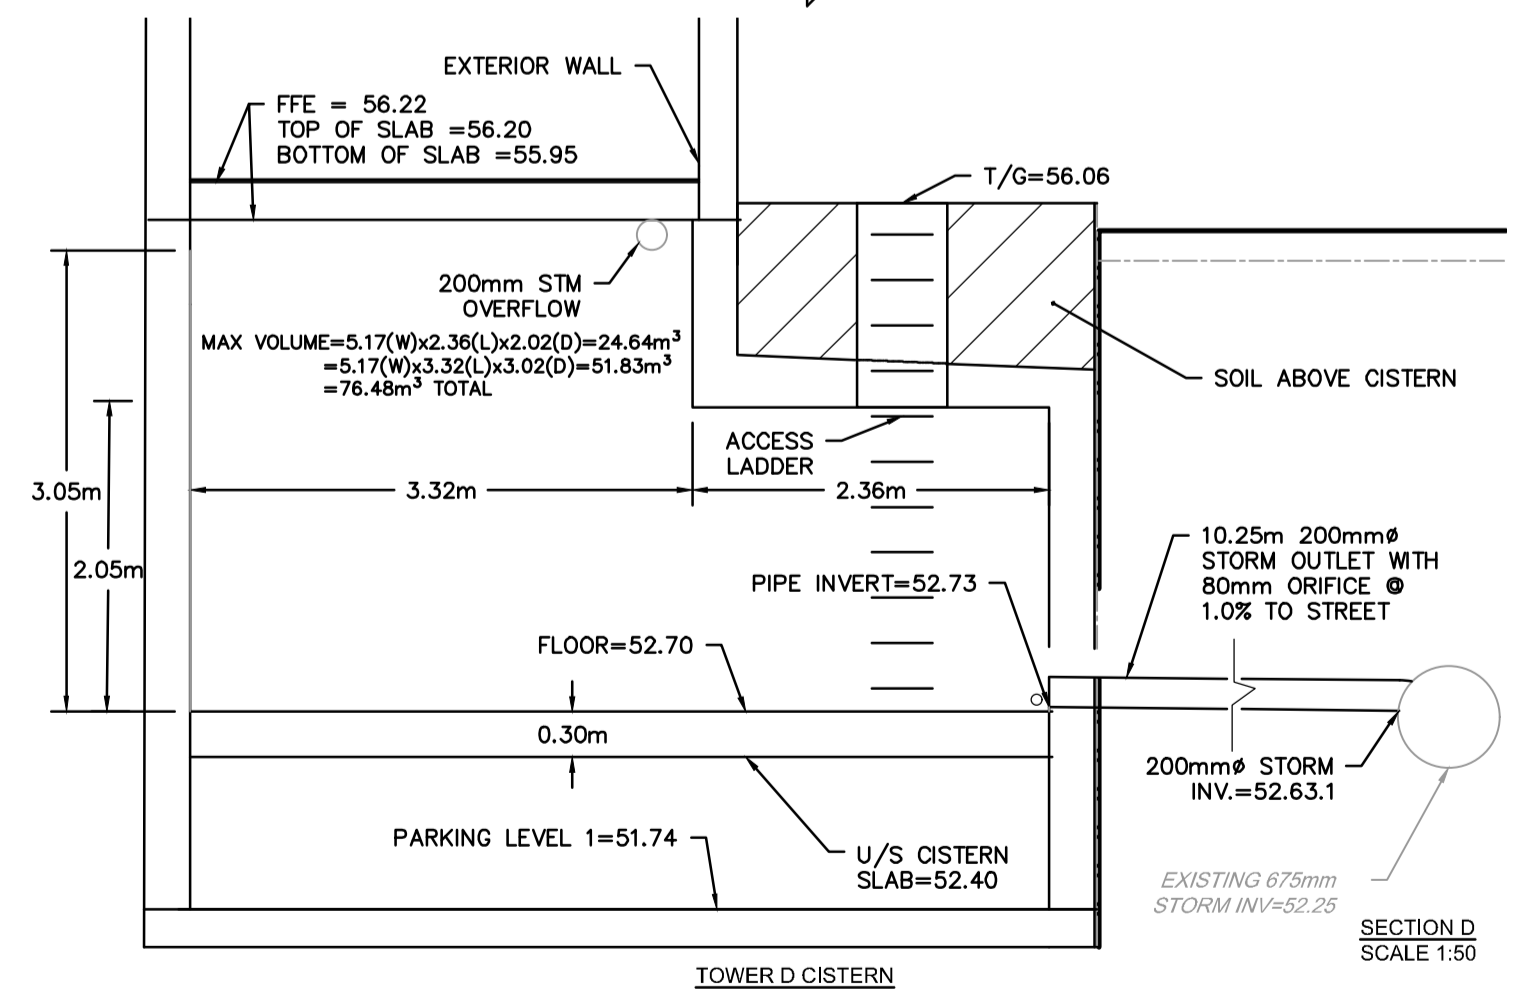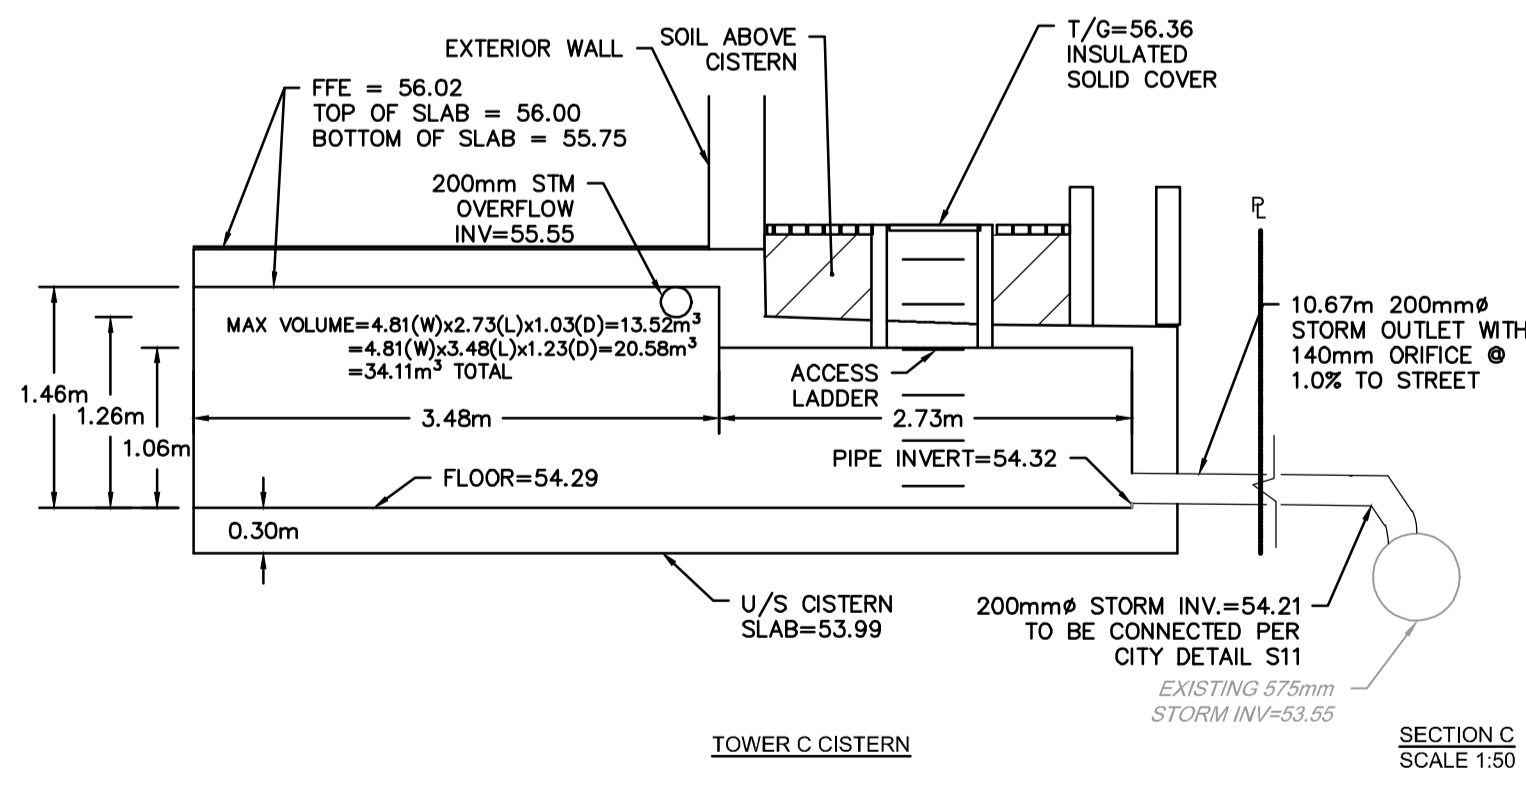

REFER TO "116042-GP" FOR ADDITIONAL NOTES


NOTE:
 THE POSITION OF ALL POLE LINES, CONDUITS,
 WATERMAINS, SEWERS AND OTHER
 UNDERGROUND AND OVERGROUND UTILITIES AND
 STRUCTURES IS NOT NECESSARILY SHOWN ON
 THE CONTRACT DRAWINGS, AND WHERE SHOWN,
 THE ACCURACY OF THE POSITION OF SUCH
 UTILITIES AND STRUCTURES IS NOT GUARANTEED.
 BEFORE STARTING WORK, DETERMINE THE EXACT
 LOCATION OF ALL SUCH UTILITIES AND
 STRUCTURES AND ASSUME ALL LIABILITY FOR
 DAMAGE TO THEM.

No.	REVISION	DATE	BY
1.	ISSUED FOR CITY REVIEW	DEC 08/21	GJM

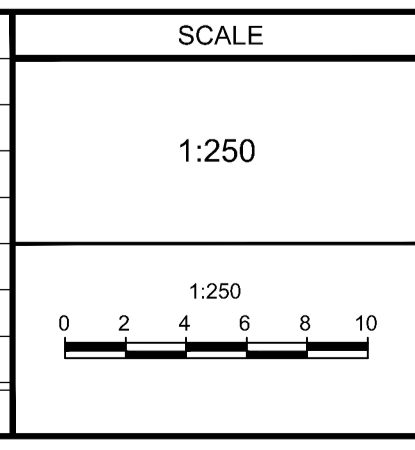

SCALE	DESIGN	CHECKED	DRAWN	CHECKED	APPROVED
1:250	GJM	GJM	RJG	GJM	GJM

FOR REVIEW ONLY

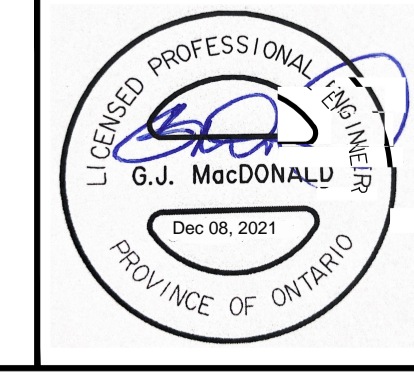

NOVATECH
 Engineers, Planners & Landscape Architects
 Suite 200, 240 Michael Cowpland Drive
 Ottawa, Ontario, Canada K2M 1R6
 Telephone: (613) 254-9643
 Facsimile: (613) 254-5867
 Website: www.novatech-eng.com

LOCATION CITY OF OTTAWA LE BRETON FLATS		PROJECT No. 116042-00
DRAWING NAME CISTERN DETAILS		REV #1
		DRAWING No. 116042-CIS

M:\2016\116042-CIS\Design\Drawings\116042-CIS.dwg, PLANS-A1, Dec 08, 2021 - 12:38pm, gpcsd