

Geotechnical
Engineering

Environmental
Engineering

Hydrogeology

Geological
Engineering

Materials Testing

Building Science

Archaeological Services

Geotechnical Investigation

Proposed Provence City Towns Block
Trim Road
Ottawa, Ontario

Prepared For

Regional Group

Paterson Group Inc.

Consulting Engineers
154 Colonnade Road
Ottawa (Nepean), Ontario
Canada K2E 7J5

Tel: (613) 226-7381
Fax: (613) 226-6344
www.patersongroup.ca

June 4, 2020

Report PG4278-3

Table of Contents

	Page
1.0 Introduction	1
2.0 Proposed Development	1
3.0 Method of Investigation	
3.1 Field Investigation	2
3.2 Field Survey	3
3.3 Laboratory Testing	3
3.4 Analytical Testing	4
4.0 Observations	
4.1 Surface Conditions	5
4.2 Subsurface Profile	5
4.3 Groundwater	6
5.0 Discussion	
5.1 Geotechnical Assessment	8
5.2 Site Grading and Preparation	8
5.3 Foundation Design	9
5.4 Design for Earthquakes	10
5.5 Basement Slab / Slab on Grade Construction	10
5.6 Pavement Structure	11
6.0 Design and Construction Precautions	
6.1 Foundation Drainage and Backfill	13
6.2 Protection of Footings Against Frost Action	13
6.3 Excavation Side Slopes	13
6.4 Pipe Bedding and Backfill	14
6.5 Groundwater Control	15
6.6 Winter Construction	16
6.7 Corrosion Potential and Sulphate	16
6.8 Landscaping Considerations	16
7.0 Recommendations	19
8.0 Statement of Limitations	20

Appendices

Appendix 1

Soil Profile and Test Data Sheets
Symbols and Terms
Atterberg Limits Results
Grain Size Distribution Results
Analytical Testing Results

Appendix 2

Figure 1 - Key Plan
Drawing PG4278-1A - Test Hole Location Plan
Drawing PG4278-2A - Permissible Grade Raise Plan
Drawing PG4278-3A - Tree Planting Setback Recommendations

1.0 Introduction

Paterson Group (Paterson) was commissioned by Regional Group to conduct a geotechnical investigation for the proposed Provence City Towns Blocks development to be located west of Trim Road in the City of Ottawa, Ontario (refer to Figure 1 - Key Plan in Appendix 2 of this report).

The objectives of the geotechnical investigation were to:

- ❑ Determine the subsoil and groundwater conditions at this site by means of boreholes.
- ❑ Provide geotechnical recommendations for the design of the proposed development including construction considerations which may affect the design.

The following report has been prepared specifically and solely for the aforementioned project which is described herein. It contains our findings and includes geotechnical recommendations pertaining to the design and construction of the subject development as they are understood at the time of writing this report.

2.0 Proposed Development

Based on the available drawings, it is understood that the current phase at the subject site will consist of 4 townhouse blocks of slab-on-grade construction. Associated asphalt-paved access lanes and parking areas with landscaped margins will surround the proposed buildings. Further, it is understood that the proposed development will be municipally serviced.

3.0 Method of Investigation

3.1 Field Investigation

Field Program

The field program for the investigation was carried out on May 5, 2020. At that time, 3 boreholes (BH 1-20 through BH 3-20) were advanced to a maximum depth of 11.3 m below the existing ground surface. A previous geotechnical investigation in 2017 also included 1 borehole (BH 7-17) which was advanced at the subject site to an approximate depth of 8.7 m. The borehole locations were distributed in a manner to provide general coverage of the subject site. The approximate locations of the boreholes are shown on Drawing PG4278-1A - Test Hole Location Plan included in Appendix 2.

The boreholes were advanced using a track-mounted auger drill rig operated by a two-person crew. All fieldwork was conducted under the full-time supervision of our personnel under the direction of a senior engineer. The drilling procedure consisted of augering to the required depths at the selected locations, sampling and testing the overburden.

Sampling and In Situ Testing

Soil samples were collected from the boreholes using two different techniques, namely, sampled directly from the auger flights (AU) or collected using a 50 mm diameter split-spoon (SS) sampler. All samples were visually inspected and initially classified on site and subsequently placed in sealed plastic bags. All samples were transported to our laboratory for further examination and classification. The depths at which the auger and split spoon samples were recovered from the boreholes are shown as AU and SS, respectively, on the Soil Profile and Test Data sheets presented in Appendix 1.

A Standard Penetration Test (SPT) was conducted in conjunction with the recovery of the split spoon samples. The SPT results are recorded as "N" values on the Soil Profile and Test Data sheets. The "N" value is the number of blows required to drive the split spoon sampler 300 mm into the soil after a 150 mm initial penetration using a 63.5 kg hammer falling from a height of 760 mm.

Undrained shear strength testing, using a vane apparatus, was carried out at regular intervals of depth in cohesive soils.

The thickness of the silty clay layer was evaluated using dynamic cone penetration tests (DCPTs) at BH 2-20 and BH 7-17. The DCPT consists of driving a steel drill rod, equipped with a 50 mm diameter cone at its tip, using a 63.5 kg hammer falling from a height of 760 mm. The number of blows required to drive the cone into the soil is recorded for each 300 mm increment.

The subsurface conditions observed in the test holes were recorded in detail in the field. The soil profiles are presented on the Soil Profile and Test Data sheets in Appendix 1 of this report.

Groundwater

Flexible polyethylene standpipes were installed in all boreholes to permit monitoring of the groundwater levels subsequent to the completion of the sampling program.

3.2 Field Survey

The test hole locations were selected by Paterson to provide general coverage of the proposed development taking into consideration the existing site features and underground utilities. The test hole locations and ground surface elevation at each test hole location were surveyed by Paterson. The test hole elevations are referenced to a geodetic datum. The test hole locations and ground surface elevation at each test hole location are presented on Drawing PG4278-1A - Test Hole Location Plan in Appendix 2.

3.3 Laboratory Testing

The soil samples recovered from the subject site were examined in our laboratory to review the results of the field logging.

Additional laboratory testing was carried out in accordance with the City of Ottawa Tree Planting in Sensitive Marine Clay Soils (2017 Guidelines) and which consisted of 3 Atterberg limits tests, 1 grain size distribution test and 1 shrinkage limit test. The results are summarized in Section 4.2 and are further discussed in Subsection 6.8.

3.4 Analytical Testing

One (1) soil sample was submitted for analytical testing to assess the potential for exposed ferrous metals and the potential of sulphate attacks against subsurface concrete structures. The sample was analyzed to determine its concentration of sulphate and chloride along with its resistivity and pH. The laboratory test results are shown in Appendix 1 and the results are discussed in Subsection 6.7.

4.0 Observations

4.1 Surface Conditions

The subject site is located to the southwest of the intersection of Trim Road and Millennium Boulevard, and generally consists of vacant agricultural land with the exception of an approximate 30 m by 30 m test fill pile located in the northeast portion of the site. The site is bordered by residential properties of the south, agricultural lands to the west and north, and Trim Road to the east.

The existing ground surface across the site is relatively level at approximate geodetic elevation 88 m, with the exception of the test fill pile which extends up to approximate geodetic elevation 89.7 m.

4.2 Subsurface Profile

Overburden

Generally, the subsurface profile at the test hole locations consists of an approximate 300 mm thickness of topsoil which is underlain by silty sand which extends to an approximate depth of 0.5 to 1.4 m.

A deep silty clay deposit was encountered underlying the silty sand. The upper portion of the silty clay consisted of a brown, stiff to firm silty clay, becoming a firm to soft grey silty clay with depth.

Practical refusal to the DCPT was not encountered at approximate depths of 30.5 m in BH 2-20 and BH 7-17.

Bedrock

Based on available geological mapping, the bedrock at the subject site consists of interbedded limestone and shale of the Lindsay formation with drift thicknesses ranging from 25 to 50 m.

Laboratory Testing

Atterberg limits testing, as well as associated moisture content testing, was completed on the recovered silty clay samples at selected locations throughout the subject site.

The results of the Atterberg limits tests are presented in Table 1 and on the Atterberg Limits Results sheet in Appendix 1. The tested silty clay samples classify as inorganic clays of high plasticity (CH) in accordance with the Unified Soil Classification System.

Table 1 - Atterberg Limits Results						
Sample	Depth (m)	LL (%)	PL (%)	PI (%)	w (%)	Classification
BH 1-20	1.8	77	32	45	41	CH
BH 2-20	1.8	63	27	36	47	CH
BH 3-20	1.8	73	28	45	39	CH

Notes: LL: Liquid Limit; PL: Plastic Limit; PI: Plasticity Index; w: water content;
 CH: Inorganic Clay of High Plasticity

The results of the shrinkage limit test indicate a shrinkage limit of 20% and a shrinkage ratio of 1.76.

Grain size distribution (sieve and hydrometer analysis) was also completed on 1 selected soil sample. The result of the grain size analysis is summarized in Table 2 and presented on the Grain Size Distribution Results sheet in Appendix 1.

Table 2 - Summary of Grain Size Distribution Analysis					
Test Hole	Sample	Gravel (%)	Sand (%)	Silt (%)	Clay (%)
BH 2	SS4	0.0	2.2	28.3	69.5

4.3 Groundwater

Groundwater levels were recorded at the borehole locations following the completion of the drilling program. The groundwater level readings are presented in Table 3.

Table 3 - Summary of Groundwater Level Readings				
Borehole Number	Ground Elevation, m	Groundwater Levels, m		Recording Date
		Depth	Elevation	
BH 7-17	88.44	3.65	84.79	December 1, 2017
BH 1-20	88.21	Blocked	-	May 15, 2020
BH 2-20	88.43	3.39	85.04	May 15, 2020
BH 3-20	88.49	3.39	85.10	May 15, 2020

Note: The ground surface elevations at the borehole locations are referenced to a geodetic datum.

It should be noted that groundwater level readings can be influenced by infiltration of surface water into the backfilled borehole.

Long-term groundwater levels can also be estimated based on observations, such as the colouring, consistency and moisture content of the recovered soil samples. Based on these observations, the long-term groundwater level is estimated at approximately 3 to 4 m depth. Groundwater levels are subject to seasonal fluctuations, and therefore levels could vary at the time of construction.

5.0 Discussion

5.1 Geotechnical Assessment

From a geotechnical perspective, the subject site is suitable for the proposed residential buildings. It is recommended that the proposed buildings be constructed with conventional shallow foundations bearing on the undisturbed, compact silty sand or firm to stiff silty clay.

Due to the presence of a deep silty clay deposit, a permissible grade raise restriction is required for the subject site.

The above and other considerations are further discussed in the following sections.

5.2 Site Grading and Preparation

Stripping Depth

Topsoil, asphalt and fill, containing deleterious or organic materials, should be stripped from under any building, paved areas, pipe bedding and other settlement sensitive structures.

Fill Placement

Fill used for grading beneath the proposed buildings should consist of clean imported granular fill, such as Ontario Provincial Standard Specifications (OPSS) Granular A or Granular B Type II. This material should be tested and approved prior to delivery to the site. The fill should be placed in lifts no greater than 300 mm thick and compacted using suitable compaction equipment for the lift thickness. Fill placed beneath the building and paved areas should be compacted to at least 98% of the material's standard Proctor maximum dry density (SPMDD).

Non-specified existing fill, along with site-excavated soil, can be used as general landscaping fill where settlement of the ground surface is of minor concern. This material should be spread in thin lifts and at least compacted by the tracks of the spreading equipment to minimize voids. If this material is to be used to build up the subgrade level for areas to be paved, it should be compacted in thin lifts to at least 95% of the material's SPMDD.

Non-specified existing fill and site-excavated soils are not suitable for use as backfill against foundation walls unless used in conjunction with a composite drainage membrane.

5.3 Foundation Design

Bearing Resistance Values

Strip footings, up to 2 m wide, and pad footings, up to 6 m wide, placed on an undisturbed, compact silty sand or undisturbed, stiff silty clay bearing surface can be designed using a bearing resistance value at serviceability limit states (SLS) of **100 kPa** and a factored bearing resistance value at ultimate limit states (ULS) of **150 kPa**. Strip footings, up to 2 m wide, and pad footings, up to 4 m wide, placed on an undisturbed, firm silty clay bearing surface can be designed using a bearing resistance value at SLS of **60 kPa** and a factored bearing resistance value at ULS of **90 kPa**. A geotechnical resistance factor of 0.5 was applied to the above noted bearing resistance values at ULS.

An undisturbed soil bearing surface consists of a surface from which all topsoil and deleterious materials, such as loose, frozen or disturbed soil, whether in situ or not, have been removed, in the dry, prior to the placement of concrete for footings..

Footings designed using the above-noted bearing resistance value at SLS will be subjected to potential post-construction total and differential settlements of 25 and 20 mm, respectively.

Lateral Support

The bearing medium under footing-supported structures is required to be provided with adequate lateral support with respect to excavations and different foundation levels. Adequate lateral support is provided to a compact silty sand or firm to stiff silty clay above the groundwater table when a plane extending down and out from the bottom edge of the footing at a minimum of 1.5H:1V passes only through in situ soil of the same or higher capacity as the bearing medium soil.

Permissible Grade Raise

Consideration must be given to potential settlements which could occur due to the presence of the silty clay deposit and the combined loads from the proposed footings, any groundwater lowering effects, and grade raise fill. The permissible grade raise recommendations for the proposed residential development are presented in Drawing PG4278-2A - Permissible Grade Raise Plan in Appendix 2.

If higher than permissible grade raises are required, preloading with or without a surcharge, lightweight fill, and/or other measures should be investigated to reduce the risks of unacceptable long-term post construction total and differential settlements.

Underground Utilities

The underground services may be subjected to unacceptable total or differential settlements. In particular, the joints at the building/soil interface may be subjected to excessive stress if the differential settlements between the building and the services are excessive. This should be considered in the design of the underground services.

Once the required grade raises are established, the above options could be further discussed along with further recommendations on specific requirements.

5.4 Design for Earthquakes

The site class for seismic site response can be taken as **Class E**. Soils underlying the subject site are not susceptible to liquefaction. Reference should be made to the latest revision of the OBC 2012 for a full discussion of the earthquake design requirements.

5.5 Slab-on-Grade Construction

With the removal of all topsoil and fill, containing significant amounts of deleterious or organic materials, the native soil surface, approved by Paterson at the time of excavation, will be considered an acceptable subgrade surface on which to commence backfilling for slab-on-grade construction.

The upper 200 mm of sub-slab fill is recommended to consist of OPSS Granular A crushed stone. All backfill material within the footprint of the proposed buildings should be placed in maximum 300 mm thick loose layers and compacted to a minimum of 98% of the SPMDD.

5.6 Pavement Structure

Car only parking areas, heavy truck parking areas and access lanes are anticipated at this site. The proposed pavement structures are presented in Tables 4 and 5.

Table 4 - Recommended Pavement Structure - Car Only Parking Areas	
Thickness (mm)	Material Description
50	Wear Course - HL-3 or Superpave 12.5 Asphaltic Concrete
150	BASE - OPSS Granular A Crushed Stone
300	SUBBASE - OPSS Granular B Type II
SUBGRADE - Either fill, in situ soil, or OPSS Granular B Type I or II material placed over in situ soil or fill	

Table 5 - Recommended Pavement Structure Access Lanes and Heavy Truck Parking Areas	
Thickness (mm)	Material Description
40	Wear Course - HL-3 or Superpave 12.5 Asphaltic Concrete
50	Binder Course - HL-8 or Superpave 19.0 Asphaltic Concrete
150	BASE - OPSS Granular A Crushed Stone
450	SUBBASE - OPSS Granular B Type II
SUBGRADE - Either fill, in situ soil, or OPSS Granular B Type I or II material placed over in situ soil or fill	

Minimum Performance Graded (PG) 58-34 asphalt cement should be used for this project.

If soft spots develop in the subgrade during compaction or due to construction traffic, the affected areas should be excavated and replaced with OPSS Granular B Type II material.

The pavement granular base and subbase should be placed in maximum 300 mm thick lifts and compacted to a minimum of 99% of the material's SPMDD using suitable vibratory equipment.

Pavement Structure Drainage

Satisfactory performance of the pavement structure is largely dependent on maintaining the contact zone between the subgrade material and the base stone in a dry condition. Failure to provide adequate drainage under conditions of heavy wheel loading can result in the fine subgrade soil being pumped into the voids in the stone subbase, thereby reducing load carrying capacity.

Due to the low permeability of the subgrade materials consideration should be given to installing subdrains during the pavement construction as per City of Ottawa standards. The subdrain inverts should be approximately 300 mm below subgrade level. The subgrade surface should be crowned to promote water flow to the drainage lines.

6.0 Design and Construction Precautions

6.1 Foundation Drainage and Backfill

It is recommended that a perimeter foundation drainage system be provided for the proposed buildings. The system should consist of a 150 mm diameter perforated corrugated plastic pipe, surrounded on all sides by 150 mm of 10 mm clear crushed stone, placed at the footing level around the exterior perimeter of each structure. The pipe should have a positive outlet, such as a gravity connection to the storm sewer.

Backfill against the exterior sides of the foundation walls should consist of free-draining non frost susceptible granular materials. The greater part of the site excavated materials will be frost susceptible and, as such, are not recommended for re-use as backfill against the foundation walls, unless used in conjunction with a drainage geocomposite, such as Delta Drain 6000, connected to the perimeter foundation drainage system. Imported granular materials, such as clean sand or OPSS Granular B Type I granular material, should otherwise be used for this purpose. A waterproofing system should be provided to the elevator pit (pit bottom and walls).

6.2 Protection of Footings Against Frost Action

Perimeter footings of heated structures are required to be insulated against the deleterious effects of frost action. A minimum of 1.5 m of soil cover should be provided for adequate frost protection of heated structures.

Exterior unheated footings, such as those for isolated exterior piers and loading docks, are more prone to deleterious movement associated with frost action than the exterior walls of the structure proper and require additional protection, such as soil cover of 2.1 m, or a combination of soil cover and foundation insulation.

6.3 Excavation Side Slopes

The side slopes of excavations in the overburden materials should be either cut back at acceptable slopes or should be retained by shoring systems from the start of the excavation until the structure is backfilled. However, it is expected that sufficient room will be available for the greater part of the excavation to be undertaken by open-cut methods (i.e. unsupported excavations).

The excavation side slopes above the groundwater level extending to a maximum depth of 3 m should be excavated at 1H:1V or shallower. The shallower slope is required for excavation below groundwater level. The subsurface soils are considered to be a Type 2 and 3 soil according to the Occupational Health and Safety Act and Regulations for Construction Projects.

Excavated soil should not be stockpiled directly at the top of excavations and heavy equipment should be kept away from the excavation sides.

Slopes in excess of 3 m in height should be periodically inspected by the geotechnical consultant in order to detect if the slopes are exhibiting signs of distress.

A trench box is recommended to protect personnel working in trenches with steep or vertical sides. Services are expected to be installed by “cut and cover” methods and excavations should not remain open for extended periods of time.

6.4 Pipe Bedding and Backfill

Bedding and backfill materials should be in accordance with the most recent Material Specifications and Standard Detail Drawings from the Department of Public Works and Services, Infrastructure Services Branch of the City of Ottawa.

The pipe bedding for sewer and water pipes placed on a relatively dry, undisturbed subgrade surface should consist of at least 150 mm of OPSS Granular A material. Where the bedding is located within the firm to soft grey silty clay, the thickness of the bedding material should be increased to a minimum of 300 mm. The material should be placed in maximum 300 mm thick lifts and compacted to a minimum of 95% of its SPMDD. The bedding material should extend at least to the spring line of the pipe.

The cover material, which should consist of OPSS Granular A, should extend from the spring line of the pipe to at least 300 mm above the obvert of the pipe. The material should be placed in maximum 300 mm thick lifts and compacted to a minimum of 95% of its SPMDD.

Generally, it should be possible to re-use the moist (not wet) brown silty clay above the cover material if the excavation and filling operations are carried out in dry weather conditions. Wet silty clay material will be difficult to re-use, as the high water contents make compacting impractical without an extensive drying period.

Where hard surface areas are considered above the trench backfill, the trench backfill material within the frost zone (about 1.8 m below finished grade) should match the soils exposed at the trench walls to minimize differential frost heaving. The trench backfill should be placed in maximum 300 mm thick loose lifts and compacted to a minimum of 95% of the material's SPMDD.

To reduce long-term lowering of the groundwater at this site, clay seals should be provided within the service trenches excavated through the silty clay deposit. The seals should be at least 1.5 m long (in the trench direction) and should extend from trench wall to trench wall. The seals should extend from the frost line and fully penetrate the bedding, subbedding and cover material. The barriers should consist of relatively dry and compactable brown silty clay placed in maximum 225 mm thick loose layers and compacted to a minimum of 95% of the SPMDD. The clay seals should be placed at the site boundaries and at strategic locations at no more than 60 m intervals in the service trenches excavated through the silty clay deposit.

6.5 Groundwater Control

It is anticipated that groundwater infiltration into the excavations should be controllable using open sumps. The contractor should be prepared to direct water away from all bearing surfaces and subgrades, regardless of the source, to prevent disturbance to the founding medium.

A temporary Ministry of Environment, Conservation and Parks (MECP) permit to take water (PTTW) may be required if more than 400,000 L/day of ground and/or surface water are to be pumped during the construction phase. At least 4 to 5 months should be allowed for completion of the application and issuance of the permit by the MECP.

For typical ground or surface water volumes being pumped during the construction phase, typically between 50,000 to 400,000 L/day, it is required to register on the Environmental Activity and Sector Registry (EASR). A minimum of two to four weeks should be allotted for completion of the EASR registration and the Water Taking and Discharge Plan to be prepared by a Qualified Person as stipulated under O.Reg. 63/16. If a project qualifies for a PTTW based upon anticipated conditions, an EASR will not be allowed as a temporary dewatering measure while awaiting the MECP review of the PTTW application.

6.6 Winter Construction

Precautions must be taken if winter construction is considered for this project.

The subsoil conditions at this site mostly consist of frost susceptible materials. In the presence of water and freezing conditions, ice could form within the soil mass. Heaving and settlement upon thawing could occur.

In the event of construction during below zero temperatures, the founding stratum should be protected from freezing temperatures by the use of straw, propane heaters, tarpaulins or other suitable means. In this regard, the base of the excavations should be insulated from sub-zero temperatures immediately upon exposure and until such time as heat is adequately supplied to the building and the footings are protected with sufficient soil cover to prevent freezing at founding level.

The trench excavations should be carried out in a manner to avoid the introduction of frozen materials, snow or ice into the trenches.

6.7 Corrosion Potential and Sulphate

The results of analytical testing show that the sulphate content is less than 0.1%. This result is indicative that Type 10 Portland cement (normal cement) would be appropriate for this site. The chloride content and the pH of the sample indicate that they are not significant factors in creating a corrosive environment for exposed ferrous metals at this site, whereas the resistivity is indicative of a moderate to slightly aggressive corrosive environment.

6.8 Landscaping Considerations

Paterson completed a soils review of the site to determine applicable tree planting setbacks, in accordance with the City of Ottawa Tree Planting in Sensitive Marine Clay Soils (2017 Guidelines) for trees planted within a public right-of-way (ROW). Atterberg limits testing was completed for recovered silty clay samples at selected locations throughout the subject site. Sieve analysis testing was also completed on a selected soil sample. The above-noted test results were completed on samples taken at depths between the proposed underside of footing elevation and a 3.5 m depth below finished grade. The results of our testing are presented in Tables 1 and 2 in Section 4.2 and in Appendix 1.

Based on the results of our review, two tree planting setback areas are present within the proposed development. The recommended tree planting setbacks should be reviewed by Paterson, once the proposed grading plan has been prepared. The two areas are detailed below and have been outlined on Drawing PG4278-3A - Tree Planting Setback Recommendations presented in Appendix 2.

Area 1 - Low to Medium Sensitivity Area

A low to medium sensitivity clay soil was encountered between the proposed underside of footing elevations and 3.5 m below finished grade as per City Guidelines in the area outlined on Drawing PG4278-3A - Tree Planting Setback Recommendations in Appendix 2. Based on our Atterberg limits test results, the modified plasticity index does not exceed 40% in this area.

The following tree planting setbacks are recommended for the low to medium sensitivity area. Large trees (mature height over 14 m) can be planted within these areas provided a tree to foundation setback equal to the full mature height of the tree can be provided (e.g. in a park or other green space). Tree planting setback limits may be reduced to **4.5 m** for small (mature height up to 7.5 m) and medium size trees (mature tree height 7.5 to 14 m), provided that the conditions noted below are met.

- ❑ The underside of footing (USF) is 2.1 m or greater below the lowest finished grade for footings within 10 m from the tree, as measured from the centre of the tree trunk and verified by means of the Grading Plan.
- ❑ A small tree must be provided with a minimum of 25 m³ of available soils volume while a medium tree must be provided with a minimum of 30 m³ of available soil volume, as determined by the Landscape Architect. The developer is to ensure that the soil is generally un-compacted when backfilling in street tree planting locations.
- ❑ The tree species must be small (mature tree height up to 7.5 m) to medium size (mature tree height 7.5 m to 14 m) as confirmed by the Landscape Architect.
- ❑ The foundation walls are to be reinforced at least nominally (minimum of two upper and two lower 15M bars in the foundation wall).
- ❑ Grading surrounding the tree must promote drainage to the tree root zone (in such a manner as not to be detrimental to the tree), as noted on the subdivision Grading Plan.

Area 2 - High Sensitivity Area

High sensitivity clay soils were encountered between the proposed underside of footing elevations and 3.5 m below finished grade as per City Guidelines at the areas outlined in PG4728-2 - Tree Planting Setback Recommendations in Appendix 2. Based on our Atterberg limits test results, the modified plasticity index generally exceeds 40% in these areas.

The following tree planting setbacks are recommended for these high sensitivity areas. Large trees (mature height over 14 m) can be planted within these areas provided a tree to foundation setback equal to the full mature height of the tree can be provided (e.g. in a park or other green space). Tree planting setback limits are **7.5 m** for small (mature height up to 7.5 m) and medium size trees (mature tree height 7.5 to 14 m), provided that the following conditions are met:

- ❑ The underside of footing (USF) is 2.1 m or greater below the lowest finished grade for footings within 10 m from the tree, as measured from the centre of the tree trunk and verified by means of the Grading Plan.
- ❑ A small tree must be provided with a minimum of 25 m³ of available soils volume while a medium tree must be provided with a minimum of 30 m³ of available soil volume, as determined by the Landscape Architect. The developer is to ensure that the soil is generally un-compacted when backfilling in street tree planting locations.
- ❑ The tree species must be small (mature tree height up to 7.5 m) to medium size (mature tree height 7.5 m to 14 m) as confirmed by the Landscape Architect.
- ❑ The foundation walls are to be reinforced at least nominally (minimum of two upper and two lower 15M bars in the foundation wall).
- ❑ Grading surrounding the tree must promote drainage to the tree root zone (in such a manner as not to be detrimental to the tree), as noted on the subdivision Grading Plan.

7.0 Recommendations

It is a requirement for the foundation design data provided herein to be applicable that the following material testing and observation program be performed by the geotechnical consultant.

- Review the final grading plan from a geotechnical perspective.
- Observation of all bearing surfaces prior to the placement of concrete.
- Sampling and testing of the concrete and fill materials used.
- Periodic observation of the condition of unsupported excavation side slopes in excess of 3 m in height, if applicable.
- Observation of all subgrades prior to backfilling.
- Field density tests to determine the level of compaction achieved.
- Sampling and testing of the bituminous concrete including mix design reviews.

A report confirming that these works have been conducted in general accordance with our recommendations could be issued upon the completion of a satisfactory inspection program by the geotechnical consultant.

8.0 Statement of Limitations

The recommendations provided in this report are in accordance with our present understanding of the project. Paterson requests permission to review the final grading plan once available. Paterson's recommendations should also be reviewed when the drawings and specifications are complete.

A geotechnical investigation is a limited sampling of a site. Should any conditions at the site be encountered which differ from those at the test locations, we request immediate notification to permit reassessment of our recommendations.

The recommendations provided herein should only be used by the design professionals associated with this project. They are not intended for contractors bidding on or undertaking the work. The latter should evaluate the factual information provided in this report and determine its suitability and completeness for their intended construction schedule and methods. Additional testing may be required for their purposes.

The present report applies only to the project described in this document. Use of this report for purposes other than those described herein or by person(s) other than Regional Group or their agents is not authorized without review by Paterson for the applicability of our recommendations to the altered use of the report.

Paterson Group Inc.



Scott S. Dennis, P.Eng.



David J. Gilbert, P.Eng.

Report Distribution

- Regional Group (e-mail copy)
- Paterson Group (1 copy)

APPENDIX 1

SOIL PROFILE AND TEST DATA SHEETS

SYMBOLS AND TERMS

ATTERBERG LIMITS RESULTS

GRAIN SIZE DISTRIBUTION RESULTS

ANALYTICAL TESTING RESULTS

DATUM Geodetic


REMARKS

BORINGS BY CME-55 Low Clearance Drill

DATE May 5, 2020

FILE NO. **PG4278**

HOLE NO. **BH 1-20**

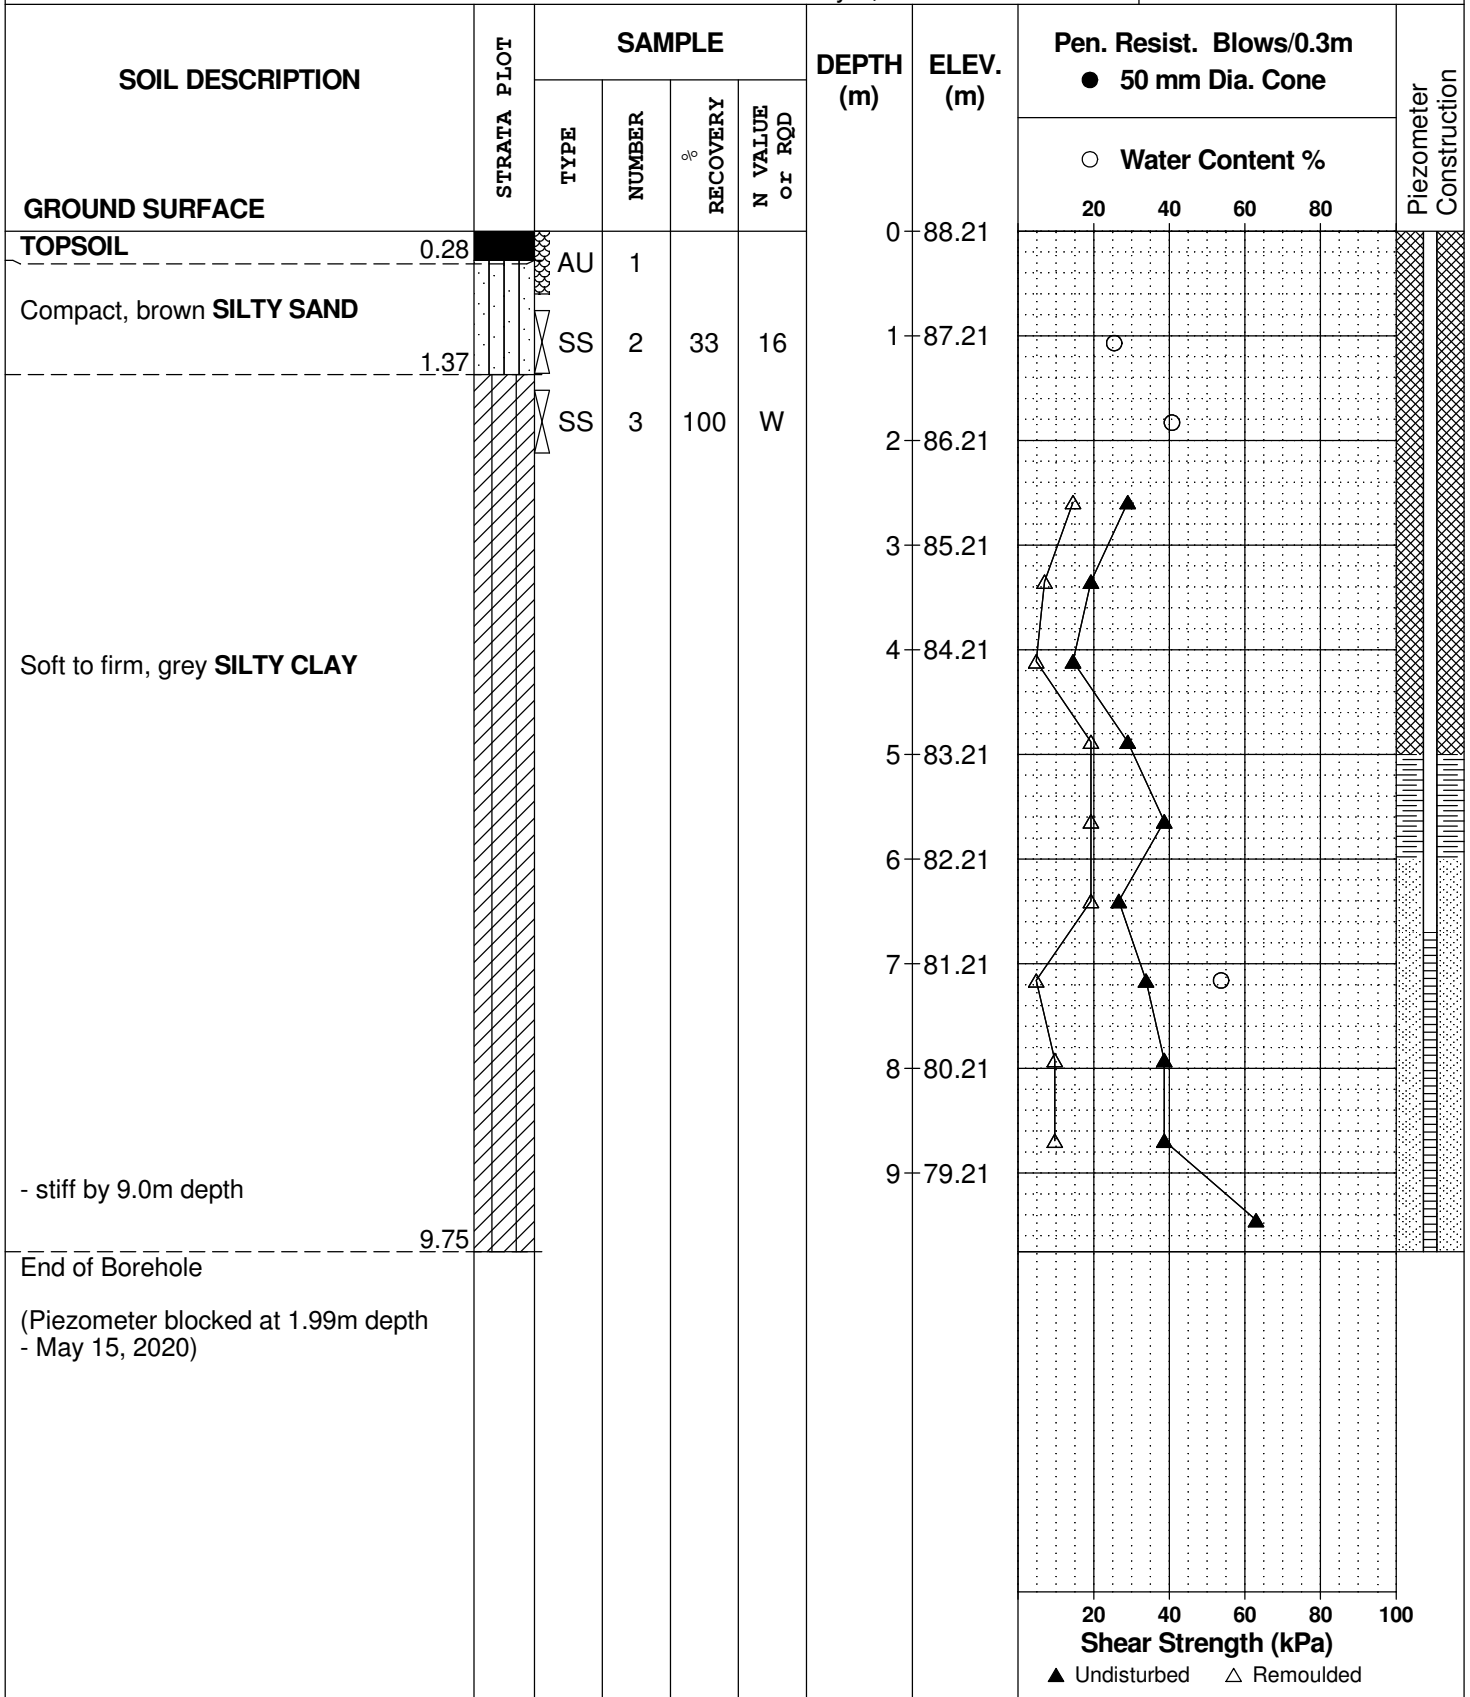

DATUM Geodetic


REMARKS

BORINGS BY CME-55 Low Clearance Drill

DATE May 5, 2020

FILE NO. **PG4278**

HOLE NO. **BH 2-20**

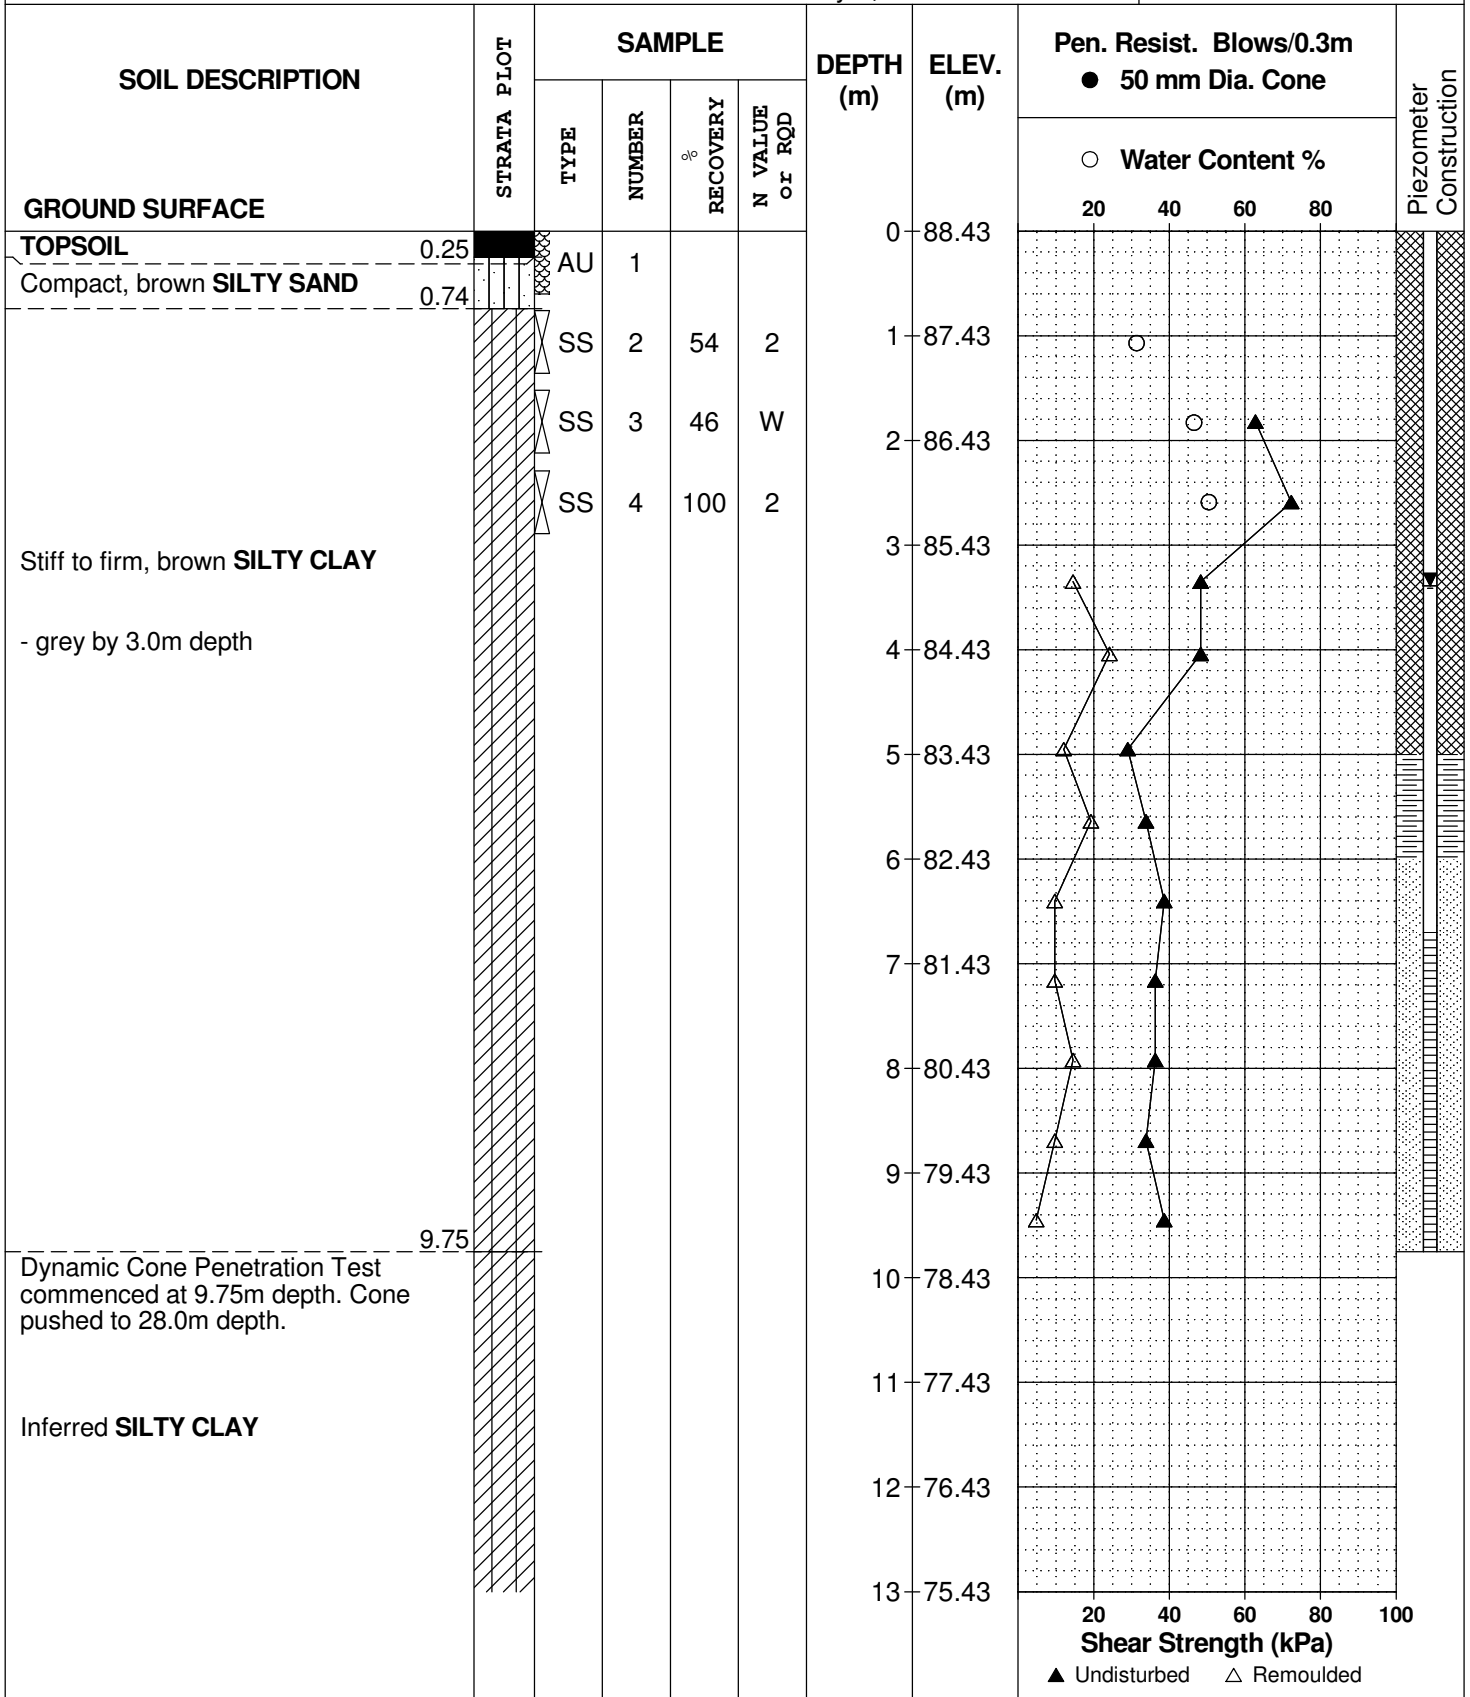

SOIL PROFILE AND TEST DATA

Geotechnical Investigation
Proposed City Towns - Trim Road
Ottawa, Ontario

DATUM Geodetic


REMARKS

BORINGS BY CME-55 Low Clearance Drill

DATE May 5, 2020

FILE NO. **PG4278**

HOLE NO. **BH 2-20**

SOIL DESCRIPTION	STRATA PLOT	SAMPLE				DEPTH (m)	ELEV. (m)	Pen. Resist. Blows/0.3m ● 50 mm Dia. Cone				Piezometer Construction		
		TYPE	NUMBER	RECOVERY	N VALUE or RQD			○ Water Content %						
GROUND SURFACE								20	40	60	80			
Inferred SILTY CLAY						13	75.43							
						14	74.43							
						15	73.43							
						16	72.43							
						17	71.43							
						18	70.43							
						19	69.43							
						20	68.43							
						21	67.43							
						22	66.43							
						23	65.43							
				24	64.43									
				25	63.43									
				26	62.43									

20 40 60 80 100
Shear Strength (kPa)
▲ Undisturbed △ Remoulded

DATUM Geodetic

REMARKS

BORINGS BY CME-55 Low Clearance Drill

DATE May 5, 2020


FILE NO. **PG4278**

HOLE NO. **BH 2-20**

SOIL DESCRIPTION	STRATA PLOT	SAMPLE				DEPTH (m)	ELEV. (m)	Pen. Resist. Blows/0.3m ● 50 mm Dia. Cone				Piezometer Construction
		TYPE	NUMBER	RECOVERY %	N VALUE or RQD			○ Water Content %				
GROUND SURFACE								20	40	60	80	
Inferred SILTY CLAY						26	62.43					
						27	61.43					
						28	60.43					
						29	59.43					
						30	58.43					
End of Borehole (GWL @ 3.39m - May 15, 2020)												

28.00

30.48

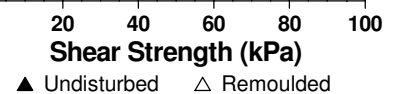

DATUM Geodetic


REMARKS

BORINGS BY CME-55 Low Clearance Drill

DATE May 5, 2020

FILE NO. **PG4278**

HOLE NO. **BH 3-20**

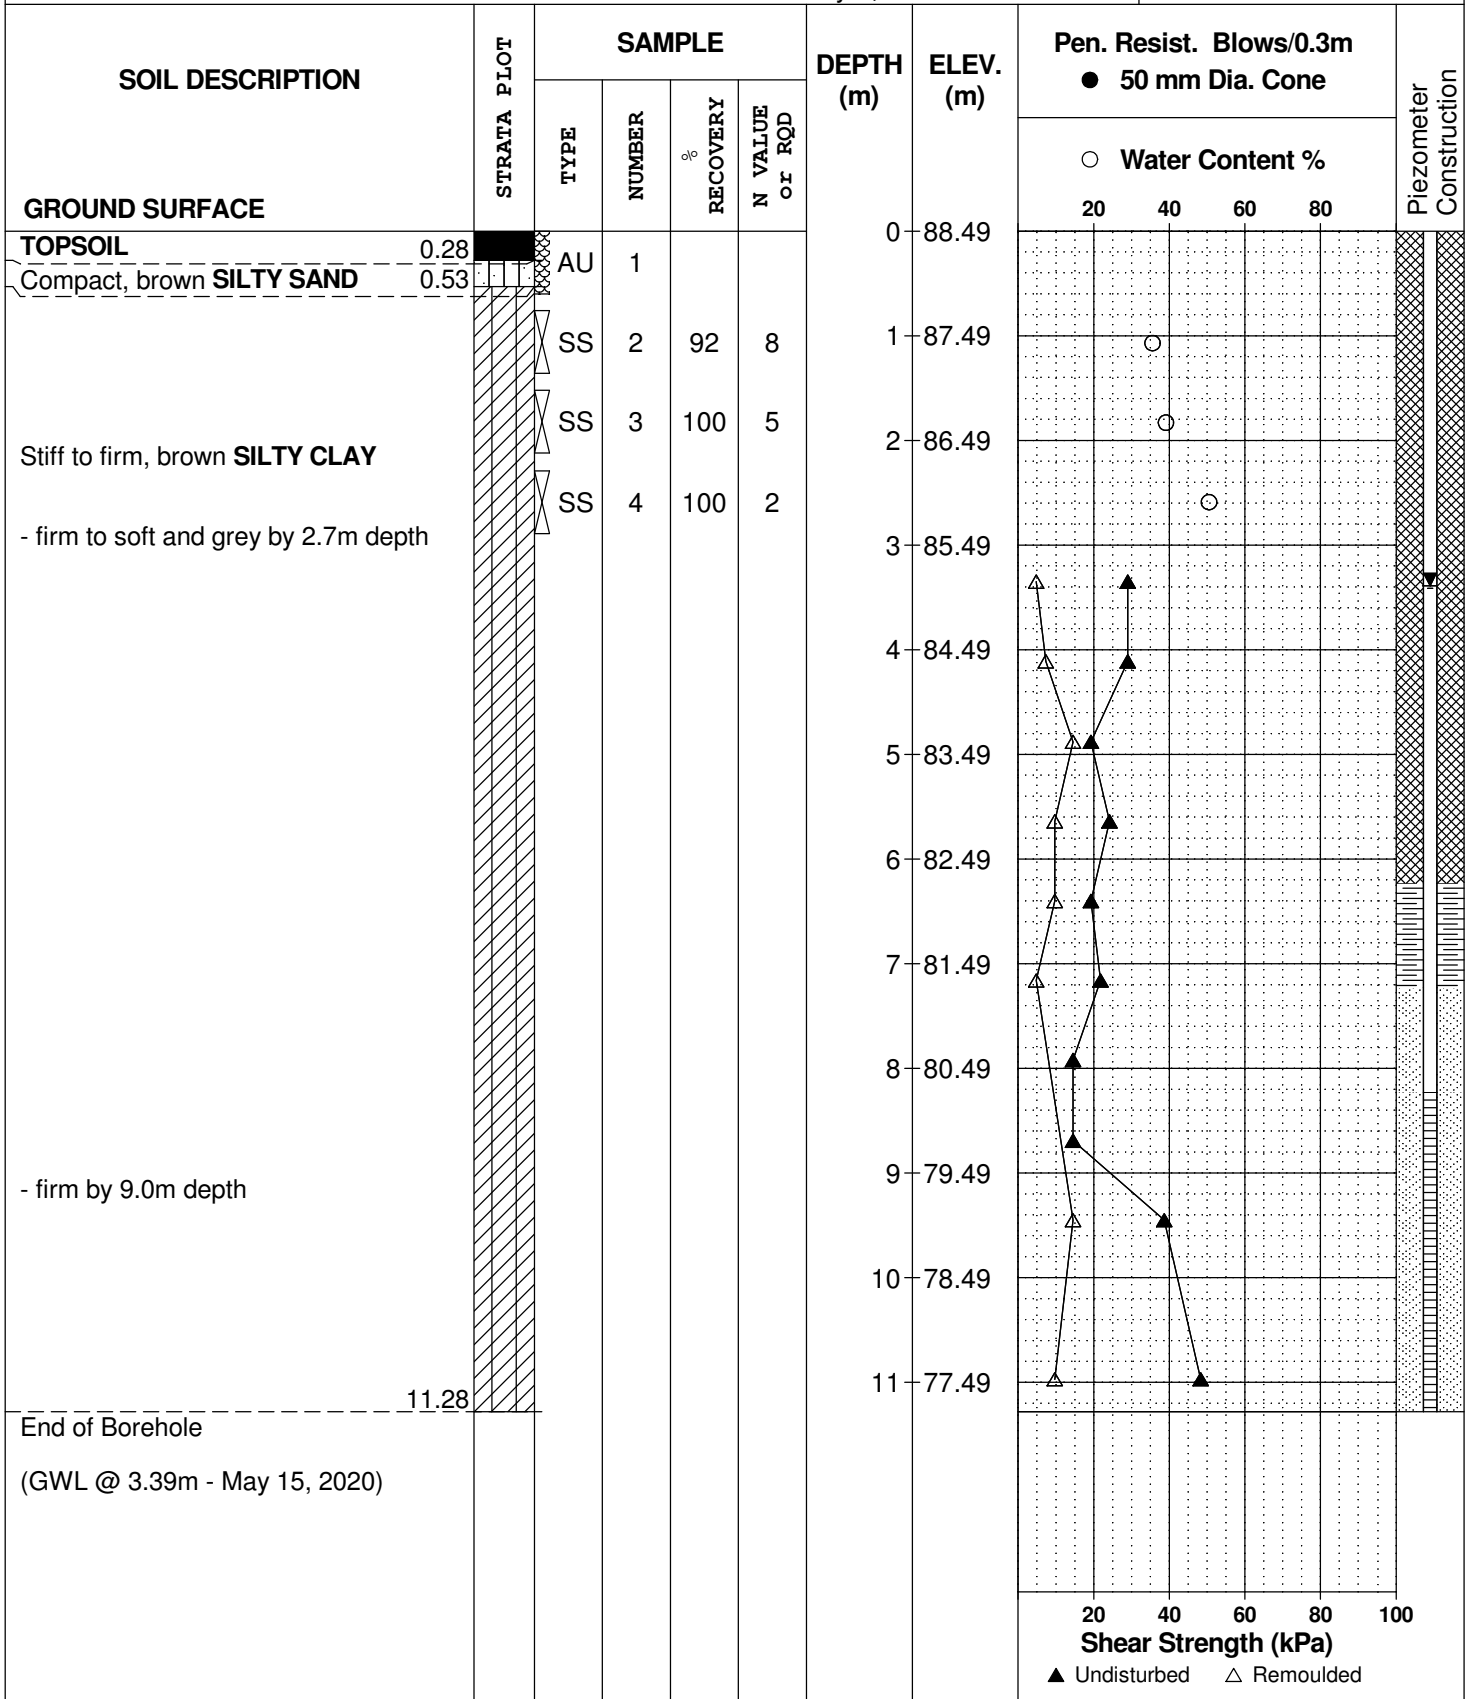

DATUM Geodetic as provided by Novatech Engineering


REMARKS

BORINGS BY CME 55 Power Auger

DATE November 23, 2017

FILE NO. **PG4278**

HOLE NO. **BH 7-17**

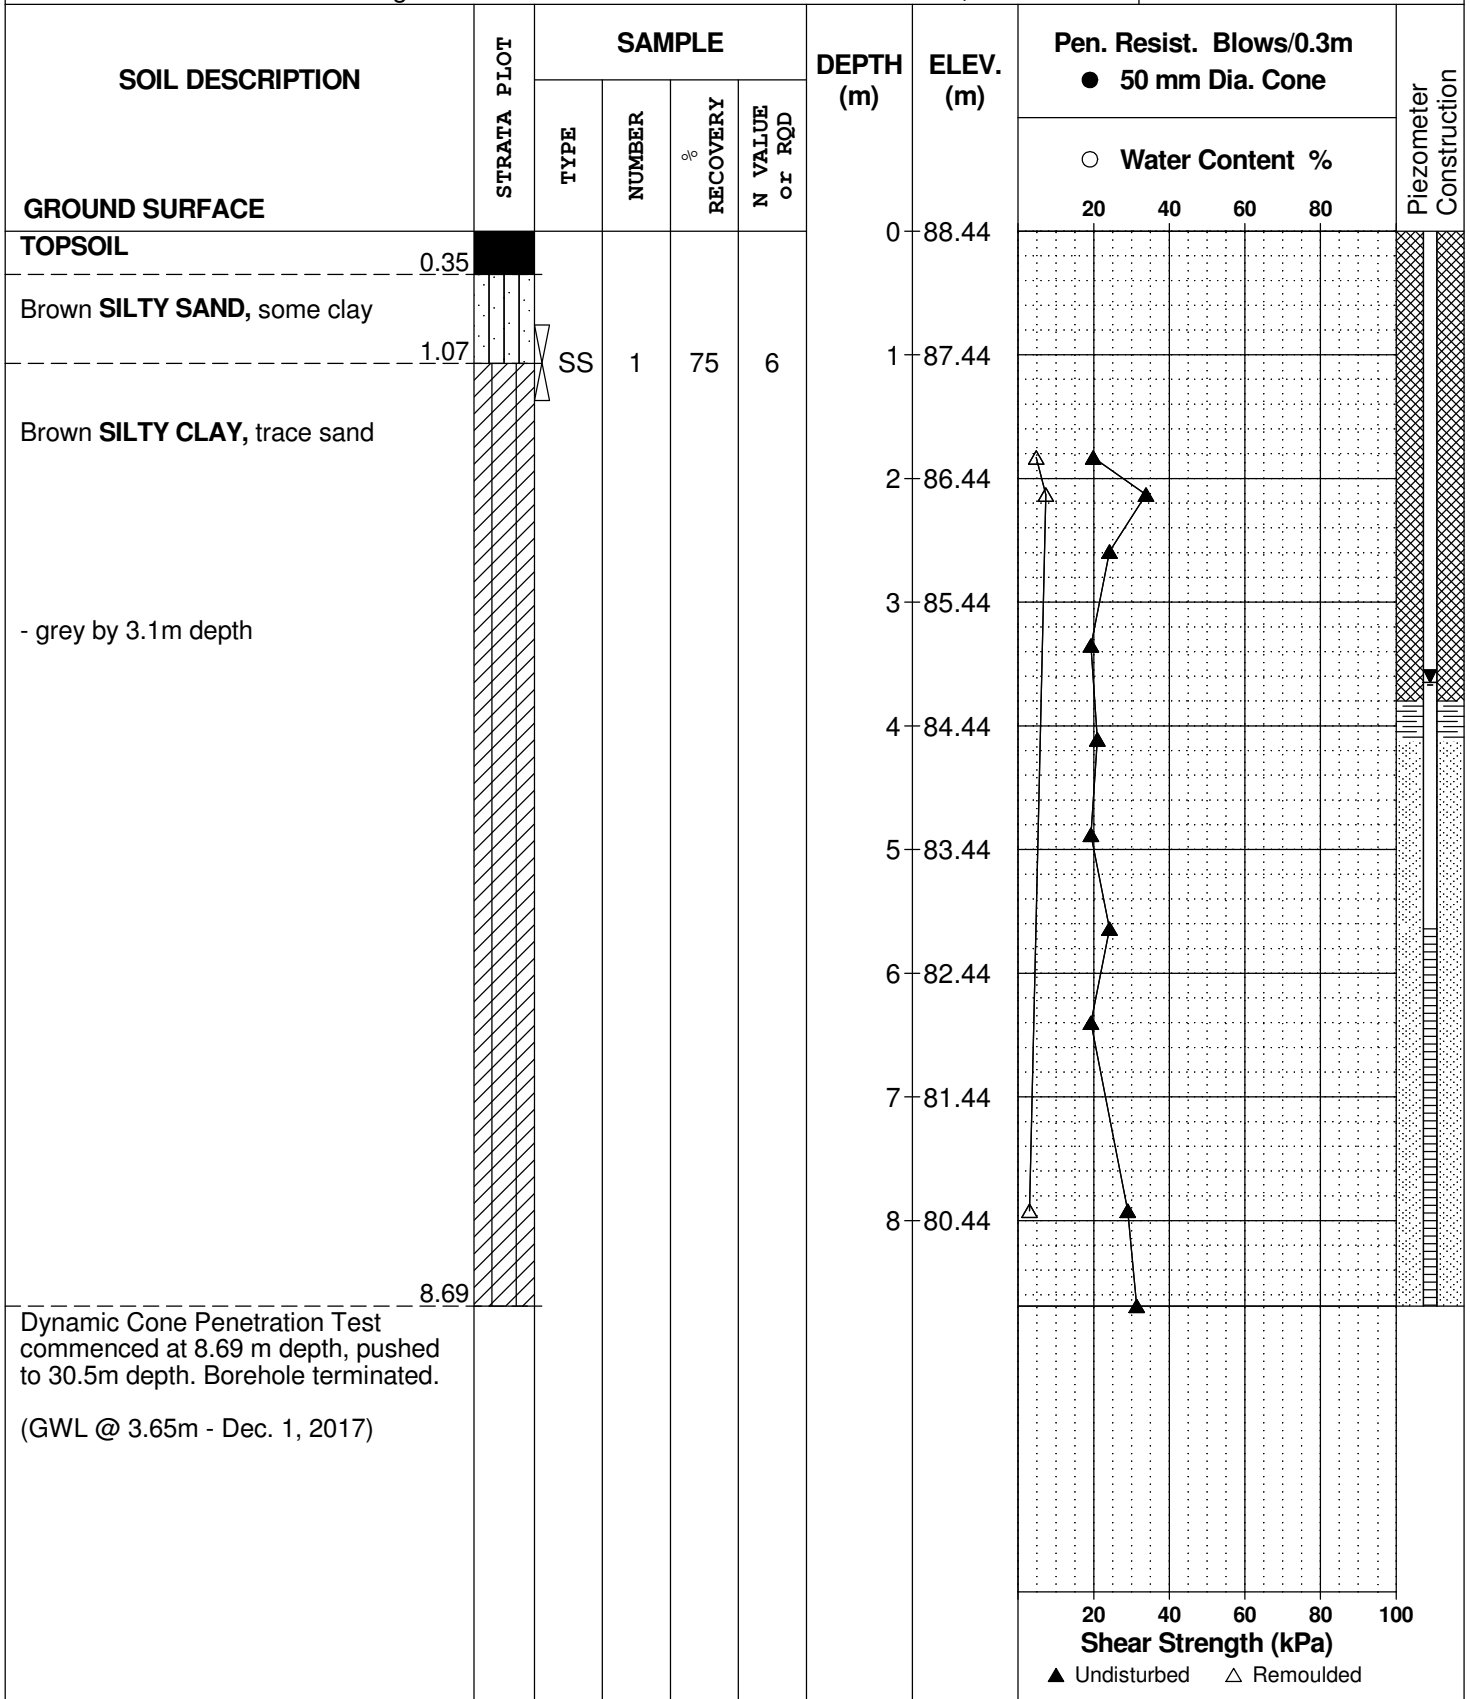

SYMBOLS AND TERMS

SOIL DESCRIPTION

Behavioural properties, such as structure and strength, take precedence over particle gradation in describing soils. Terminology describing soil structure are as follows:

Desiccated	-	having visible signs of weathering by oxidation of clay minerals, shrinkage cracks, etc.
Fissured	-	having cracks, and hence a blocky structure.
Varved	-	composed of regular alternating layers of silt and clay.
Stratified	-	composed of alternating layers of different soil types, e.g. silt and sand or silt and clay.
Well-Graded	-	Having wide range in grain sizes and substantial amounts of all intermediate particle sizes (see Grain Size Distribution).
Uniformly-Graded	-	Predominantly of one grain size (see Grain Size Distribution).

The standard terminology to describe the strength of cohesionless soils is the relative density, usually inferred from the results of the Standard Penetration Test (SPT) 'N' value. The SPT N value is the number of blows of a 63.5 kg hammer, falling 760 mm, required to drive a 51 mm O.D. split spoon sampler 300 mm into the soil after an initial penetration of 150 mm.

Relative Density	'N' Value	Relative Density %
Very Loose	<4	<15
Loose	4-10	15-35
Compact	10-30	35-65
Dense	30-50	65-85
Very Dense	>50	>85

The standard terminology to describe the strength of cohesive soils is the consistency, which is based on the undisturbed undrained shear strength as measured by the in situ or laboratory vane tests, penetrometer tests, unconfined compression tests, or occasionally by Standard Penetration Tests.

Consistency	Undrained Shear Strength (kPa)	'N' Value
Very Soft	<12	<2
Soft	12-25	2-4
Firm	25-50	4-8
Stiff	50-100	8-15
Very Stiff	100-200	15-30
Hard	>200	>30

SYMBOLS AND TERMS (continued)

SOIL DESCRIPTION (continued)

Cohesive soils can also be classified according to their "sensitivity". The sensitivity is the ratio between the undisturbed undrained shear strength and the remoulded undrained shear strength of the soil.

Terminology used for describing soil strata based upon texture, or the proportion of individual particle sizes present is provided on the Textural Soil Classification Chart at the end of this information package.

ROCK DESCRIPTION

The structural description of the bedrock mass is based on the Rock Quality Designation (RQD).

The RQD classification is based on a modified core recovery percentage in which all pieces of sound core over 100 mm long are counted as recovery. The smaller pieces are considered to be a result of closely-spaced discontinuities (resulting from shearing, jointing, faulting, or weathering) in the rock mass and are not counted. RQD is ideally determined from NXL size core. However, it can be used on smaller core sizes, such as BX, if the bulk of the fractures caused by drilling stresses (called "mechanical breaks") are easily distinguishable from the normal in situ fractures.

RQD %	ROCK QUALITY
90-100	Excellent, intact, very sound
75-90	Good, massive, moderately jointed or sound
50-75	Fair, blocky and seamy, fractured
25-50	Poor, shattered and very seamy or blocky, severely fractured
0-25	Very poor, crushed, very severely fractured

SAMPLE TYPES

SS	-	Split spoon sample (obtained in conjunction with the performing of the Standard Penetration Test (SPT))
TW	-	Thin wall tube or Shelby tube
PS	-	Piston sample
AU	-	Auger sample or bulk sample
WS	-	Wash sample
RC	-	Rock core sample (Core bit size AXT, BXL, etc.). Rock core samples are obtained with the use of standard diamond drilling bits.

SYMBOLS AND TERMS (continued)

GRAIN SIZE DISTRIBUTION

MC%	-	Natural moisture content or water content of sample, %
LL	-	Liquid Limit, % (water content above which soil behaves as a liquid)
PL	-	Plastic limit, % (water content above which soil behaves plastically)
PI	-	Plasticity index, % (difference between LL and PL)
Dxx	-	Grain size which xx% of the soil, by weight, is of finer grain sizes These grain size descriptions are not used below 0.075 mm grain size
D10	-	Grain size at which 10% of the soil is finer (effective grain size)
D60	-	Grain size at which 60% of the soil is finer
Cc	-	Concavity coefficient = $(D_{30})^2 / (D_{10} \times D_{60})$
Cu	-	Uniformity coefficient = D_{60} / D_{10}

Cc and Cu are used to assess the grading of sands and gravels:

Well-graded gravels have: $1 < Cc < 3$ and $Cu > 4$

Well-graded sands have: $1 < Cc < 3$ and $Cu > 6$

Sands and gravels not meeting the above requirements are poorly-graded or uniformly-graded.

Cc and Cu are not applicable for the description of soils with more than 10% silt and clay (more than 10% finer than 0.075 mm or the #200 sieve)

CONSOLIDATION TEST

p'_o	-	Present effective overburden pressure at sample depth
p'_c	-	Preconsolidation pressure of (maximum past pressure on) sample
Ccr	-	Recompression index (in effect at pressures below p'_c)
Cc	-	Compression index (in effect at pressures above p'_c)
OC Ratio		Overconsolidation ratio = p'_c / p'_o
Void Ratio		Initial sample void ratio = volume of voids / volume of solids
Wo	-	Initial water content (at start of consolidation test)

PERMEABILITY TEST

k	-	Coefficient of permeability or hydraulic conductivity is a measure of the ability of water to flow through the sample. The value of k is measured at a specified unit weight for (remoulded) cohesionless soil samples, because its value will vary with the unit weight or density of the sample during the test.
---	---	--

SYMBOLS AND TERMS (continued)


STRATA PLOT



Topsoil




Asphalt

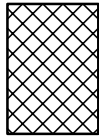


Fill




Peat

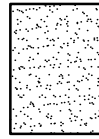


Sand

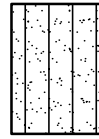


Silty Sand

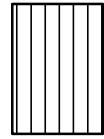


Silt

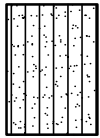

Sandy Silt

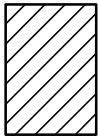

Clay

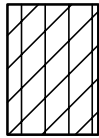


Silty Clay




Clayey Silty Sand



Glacial Till

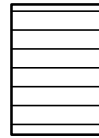


Shale

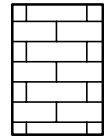


Bedrock


MONITORING WELL AND PIEZOMETER CONSTRUCTION

MONITORING WELL CONSTRUCTION

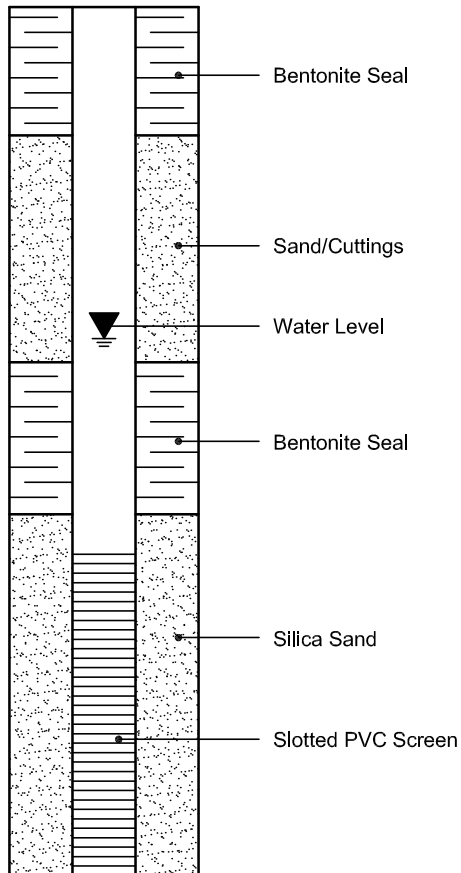

PIEZOMETER CONSTRUCTION

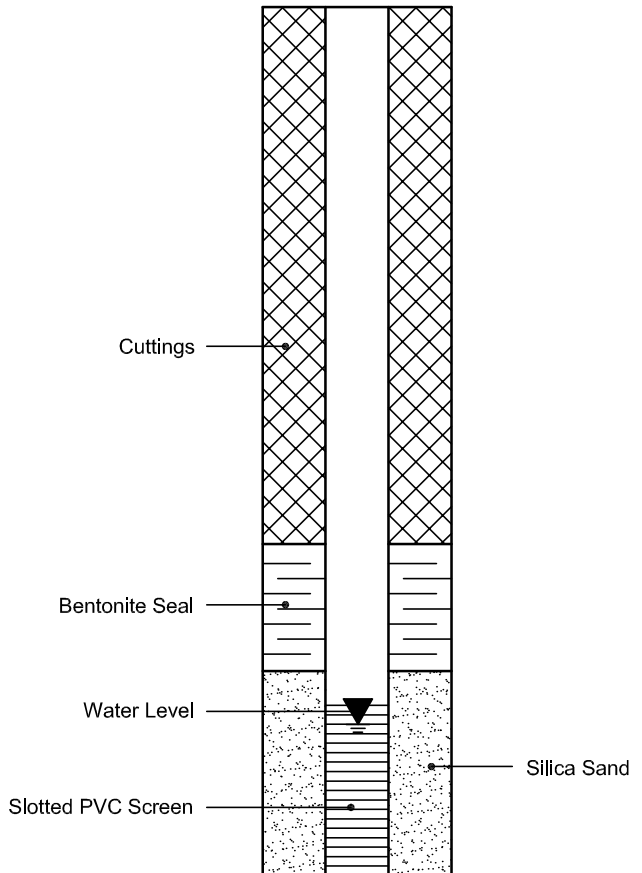

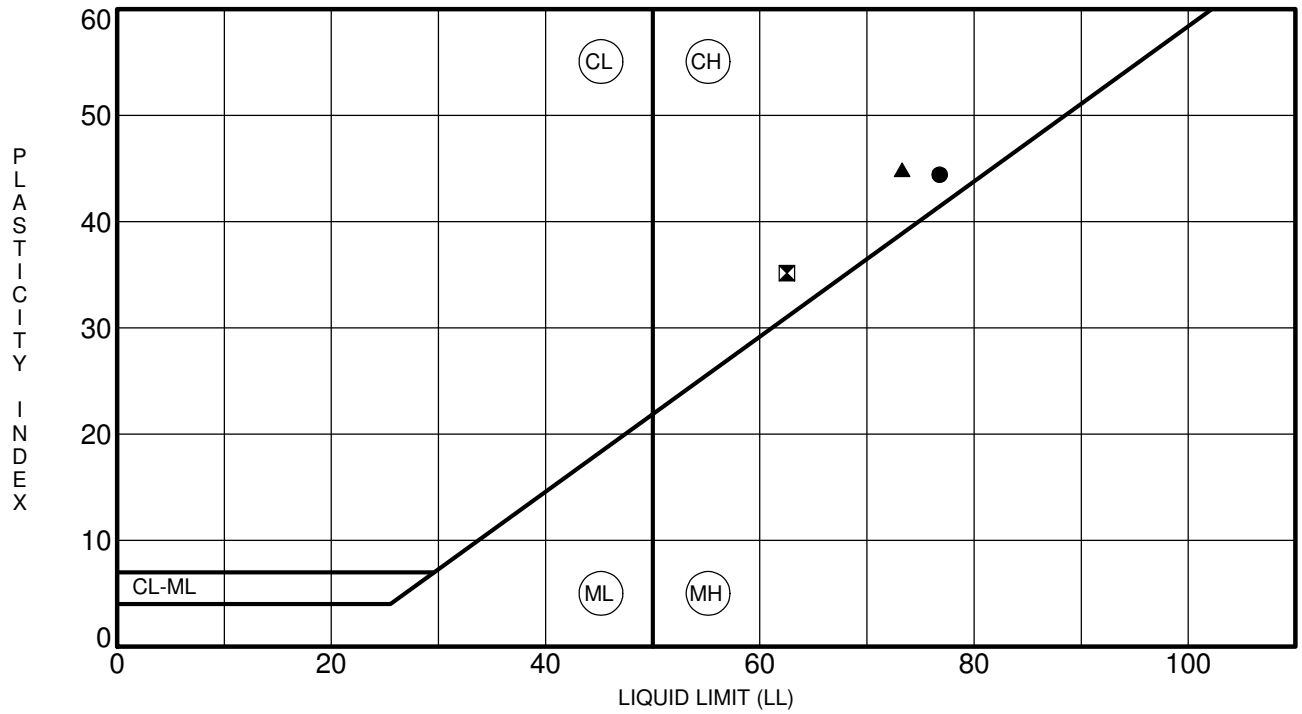


Specimen Identification	LL	PL	PI	Fines	Classification
● BH 1-20 SS 3	77	32	44		CH - Inorganic clays of high plasticity
⊠ BH 2-20 SS 3	63	27	35		CH - Inorganic clays of high plasticity
▲ BH 3-20 SS 3	73	28	45		CH - Inorganic clays of high plasticity

CLIENT Novatech Engineering Consultants Ltd.
 PROJECT Geotechnical Investigation - Proposed City Towns
- Trim Road

FILE NO. PG4278
 DATE 5 May 20

CLIENT:	Novatech	DEPTH:	-	FILE NO:	PG 4278
CONTRACT NO.:		BH OR TP No.:	BH2 SS4	LAB NO:	15548
PROJECT:	Legault Lands			DATE RECEIVED:	5-May-20
DATE SAMPLED:	5-May-20			DATE TESTED:	13-May-20
SAMPLED BY:	AC			DATE REPORTED:	14-May-20
				TESTED BY:	DB

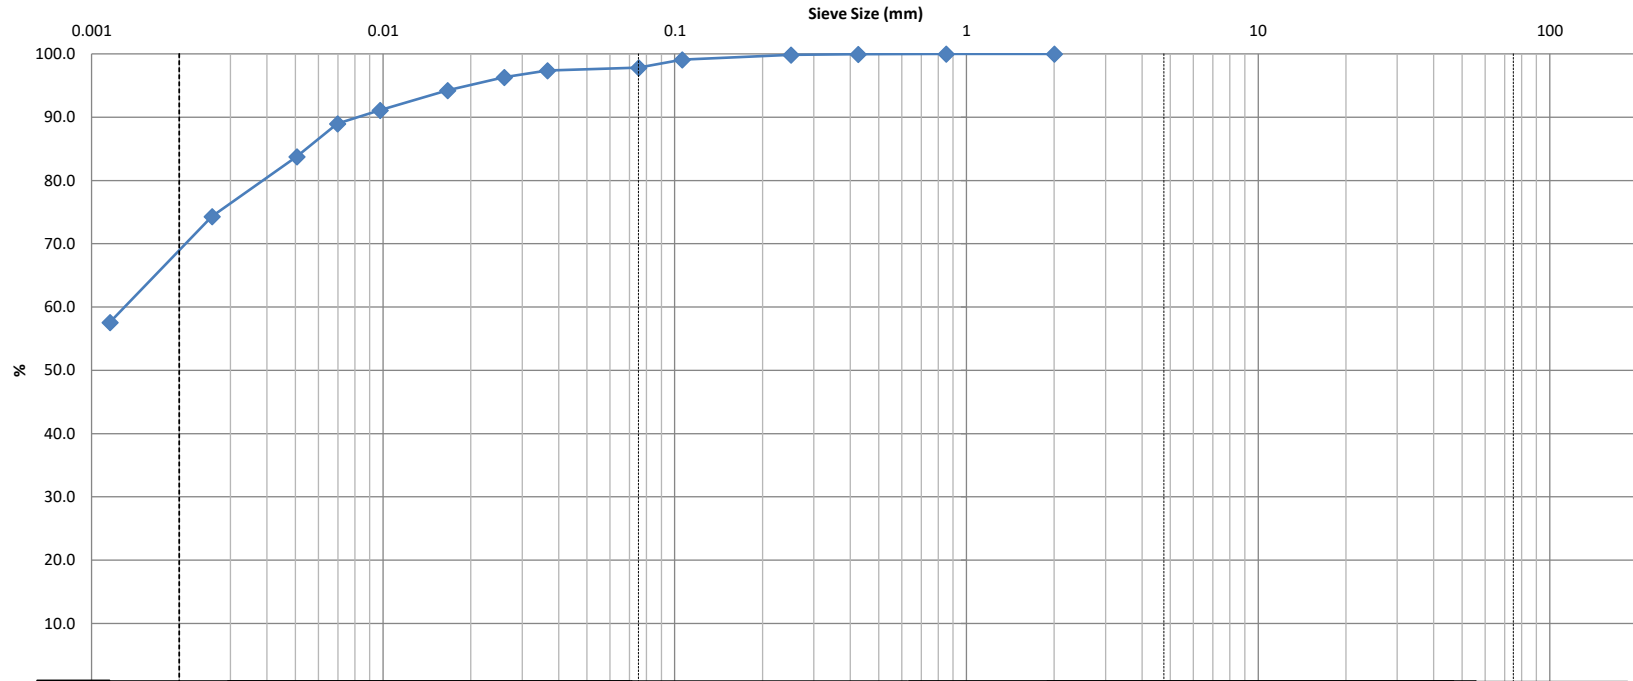

Clay	Silt			Sand			Gravel		Cobble
				Fine	Medium	Coarse	Fine	Coarse	

Identification	Soil Classification						MC(%)	LL	PL	PI	Cc	Cu
	D100	D60	D30	D10	Gravel (%)	Sand (%)						
					0.0	2.2			28.3			69.5

Comments:

REVIEWED BY:	Curtis Beadow	Joe Fosyth, P. Eng.
	<i>Curtis Beadow</i>	<i>Joe Fosyth</i>

CLIENT:	Novatech	DEPTH:	-	FILE NO.:	PG 4278
PROJECT:	Legault Lands	BH OR TP No.:	BH2 SS4	DATE SAMPLED:	5-May-20
LAB No. :	15548	TESTED BY:	DB	DATE RECEIVED:	5-May-20
SAMPLED BY:	AC	DATE REPT'D:	14-May-20	DATE TESTED:	13-May-20

SAMPLE INFORMATION

SAMPLE MASS		SPECIFIC GRAVITY		
102.4		2.700		
INITIAL WEIGHT	50.00	HYGROSCOPIC MOISTURE		
WEIGHT CORRECTED	45.38	TARE WEIGHT	50.00	ACTUAL WEIGHT
WT. AFTER WASH BACK SIEVE	1.34	AIR DRY	150.00	100.00
SOLUTION CONCENTRATION	40 g/L	OVEN DRY	140.75	90.75
		CORRECTED	0.908	

GRAIN SIZE ANALYSIS

SIEVE DIAMETER (mm)	WEIGHT RETAINED (g)	PERCENT RETAINED	PERCENT PASSING
26.5			
19			
13.2			
9.5			
4.75			
2.0	0.0	0.0	100.0
Pan	102.4		
0.850	0.00	0.0	100.0
0.425	0.02	0.0	100.0
0.250	0.08	0.2	99.8
0.106	0.45	0.9	99.1
0.075	1.09	2.2	97.8
Pan	1.34		
SIEVE CHECK	0.0	MAX = 0.3%	

HYDROMETER DATA

ELAPSED	TIME (24 hours)	Hs	Hc	Temp. (°C)	DIAMETER	(P)	TOTAL PERCENT PASSING
1	7:35	52.5	6.0	20.0	0.0366	97.4	97.4
2	7:36	52.0	6.0	20.0	0.0260	96.3	96.3
5	7:39	51.0	6.0	20.0	0.0166	94.2	94.2
15	7:49	49.5	6.0	20.0	0.0098	91.1	91.1
30	8:04	48.5	6.0	20.0	0.0070	89.0	89.0
60	8:34	46.0	6.0	20.0	0.0051	83.7	83.7
250	11:44	41.5	6.0	20.0	0.0026	74.3	74.3
1440	7:34	33.5	6.0	20.0	0.0012	57.6	57.6

COMMENTS:

Moisture = 33.4%

REVIEWED BY:	C. Beadow	Joe Forsyth, P. Eng.
		

Certificate of Analysis

Report Date: 13-May-2020

Client: Paterson Group Consulting Engineers

Order Date: 7-May-2020

Client PO: 30043

Project Description: PG4278

Client ID:	BH1-20 SS2	-	-	-
Sample Date:	05-May-20 15:00	-	-	-
Sample ID:	2019313-01	-	-	-
MDL/Units	Soil	-	-	-

Physical Characteristics

% Solids	0.1 % by Wt.	83.4	-	-	-
----------	--------------	------	---	---	---

General Inorganics

pH	0.05 pH Units	7.62	-	-	-
Resistivity	0.10 Ohm.m	94.5	-	-	-

Anions

Chloride	5 ug/g dry	14	-	-	-
Sulphate	5 ug/g dry	<5	-	-	-

APPENDIX 2

FIGURE 1 - KEY PLAN

DRAWING PG4278-1A - TEST HOLE LOCATION PLAN


DRAWING PG4278-2A - PERMISSIBLE GRADE RAISE PLAN

DRAWING PG4278-3A - TREE PLANTING SETBACK RECOMMENDATIONS



FIGURE 1

KEY PLAN

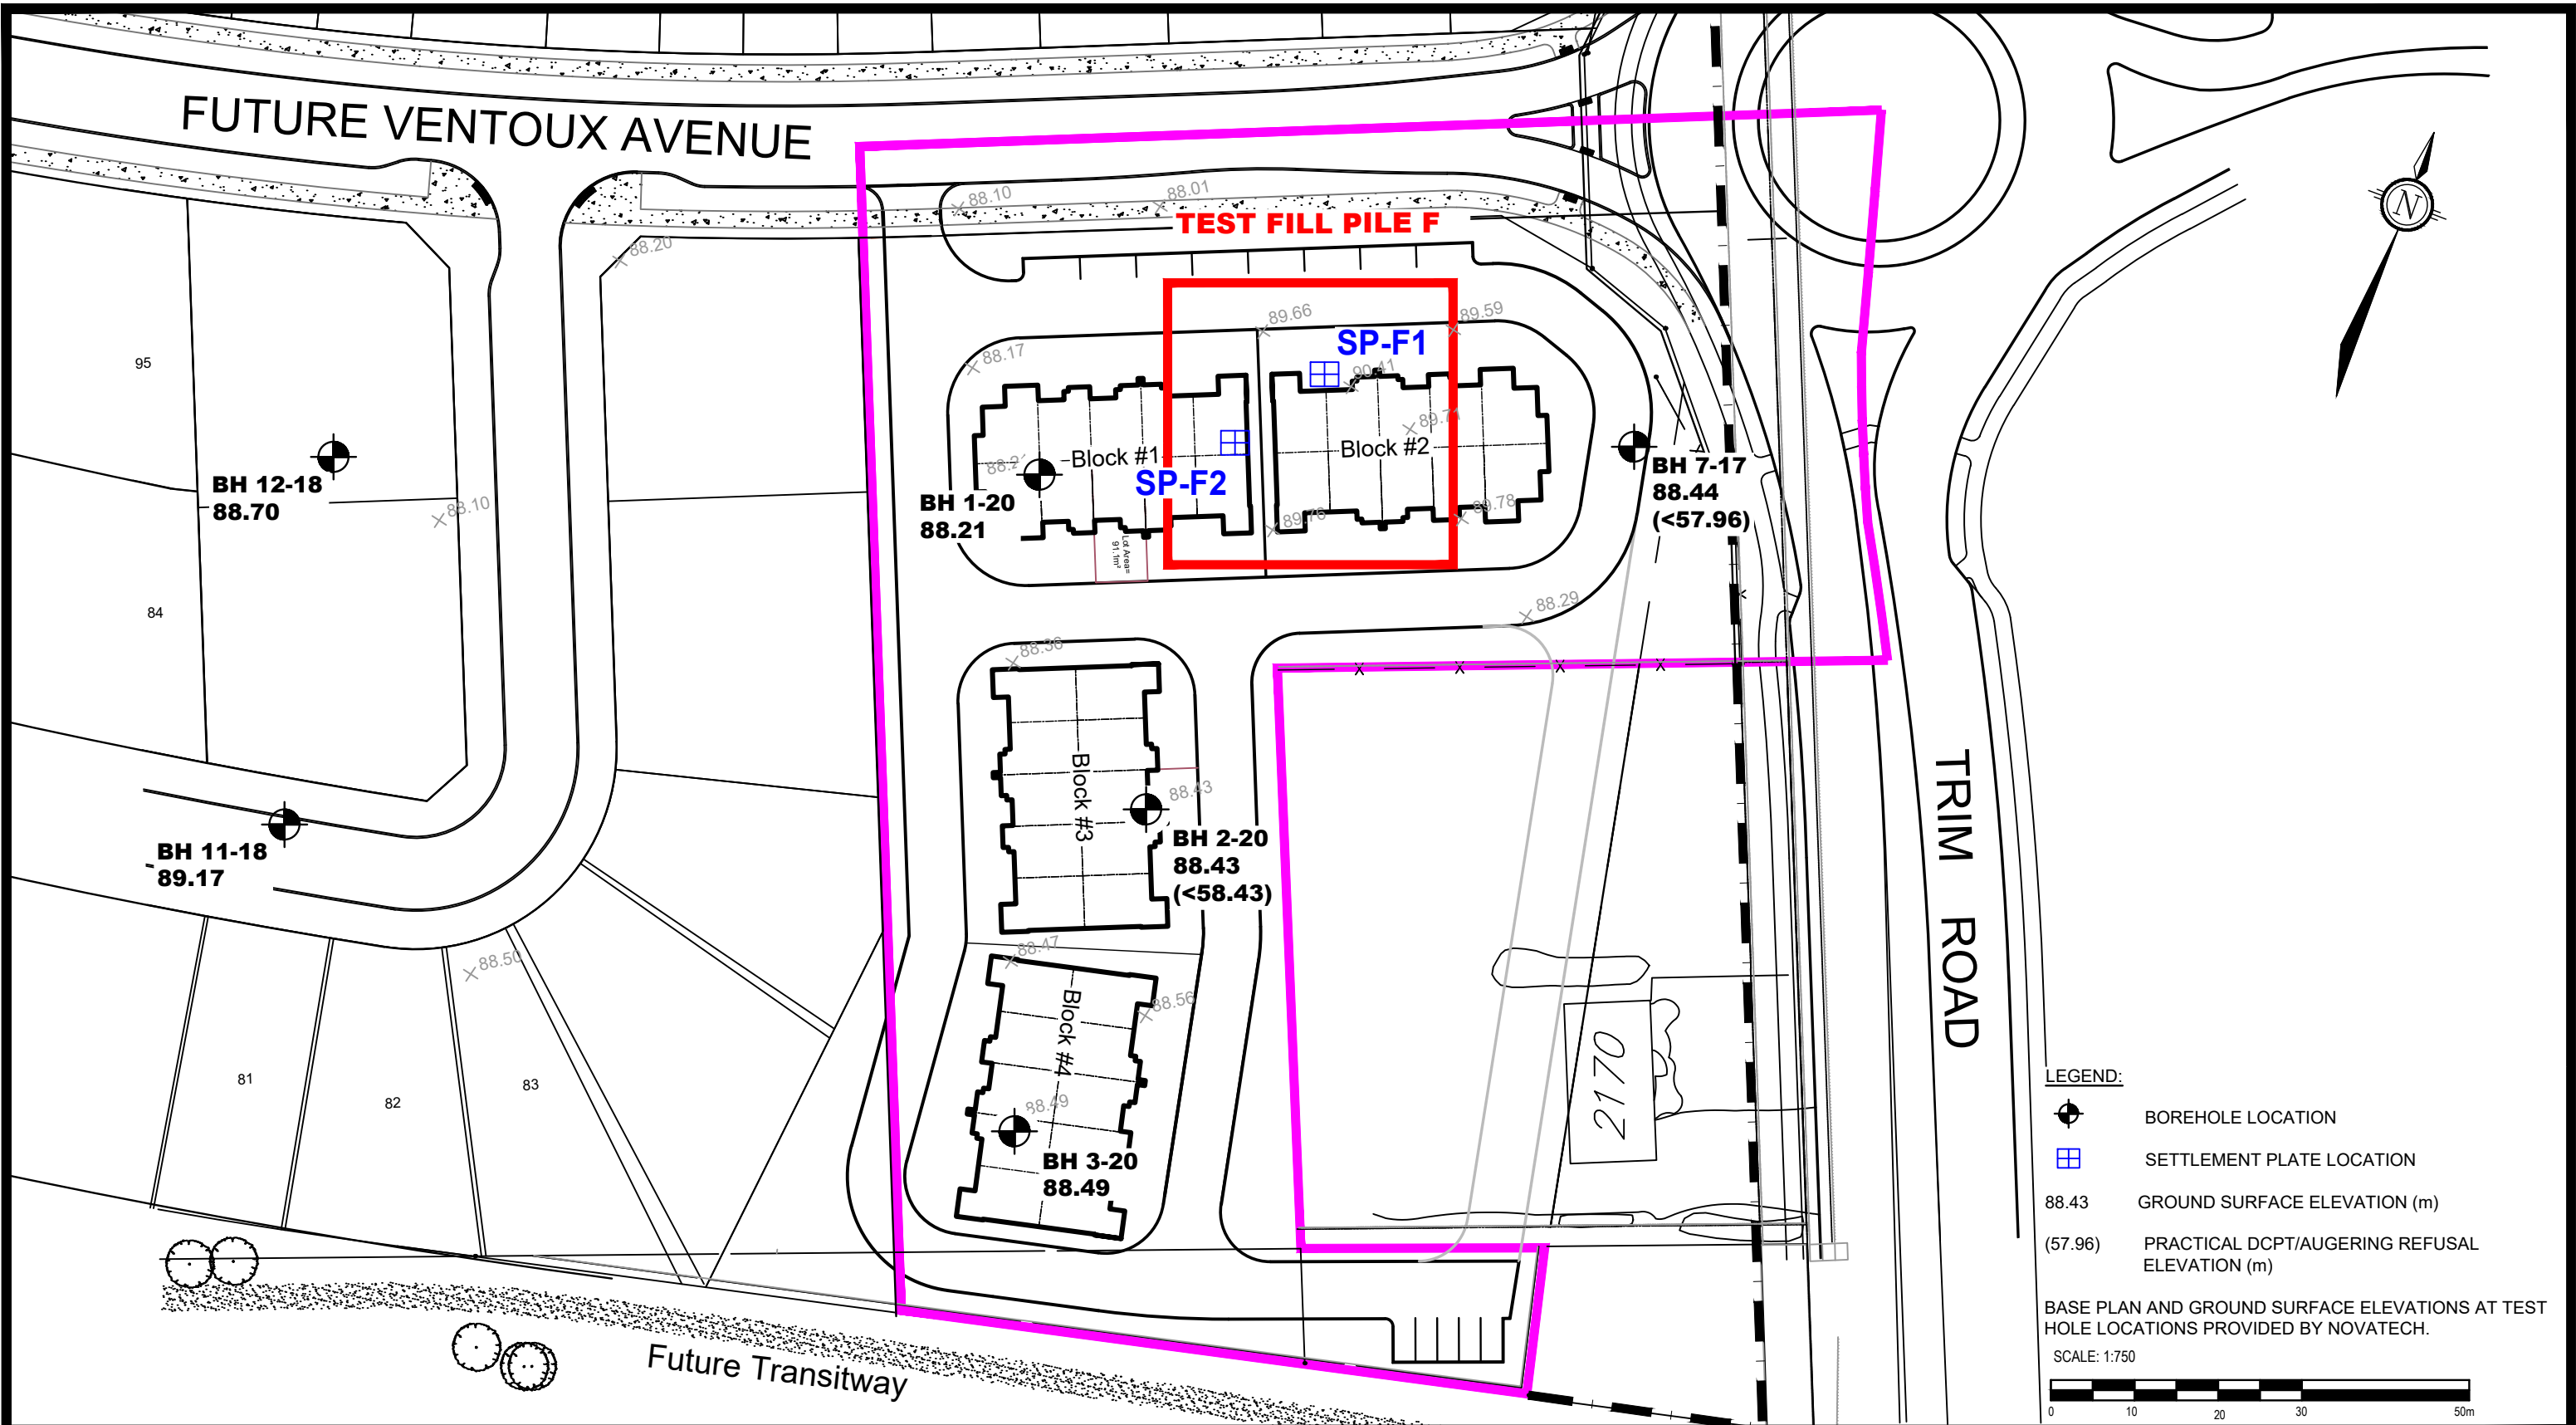

LEGEND:

- BOREHOLE LOCATION
- SETTLEMENT PLATE LOCATION
- 88.43 GROUND SURFACE ELEVATION (m)
- (57.96) PRACTICAL DCPT/AUGERING REFUSAL ELEVATION (m)

BASE PLAN AND GROUND SURFACE ELEVATIONS AT TEST HOLE LOCATIONS PROVIDED BY NOVATECH.

SCALE: 1:750

patersongroup
 consulting engineers
 1000 Lakeshore Road South
 Ottawa, Ontario K2E 7J5
 Tel: (613) 226-7381 Fax: (613) 226-6344

NO.	REVISIONS	DATE	INITIAL

NOVATECH ENGINEERING

GEOTECHNICAL INVESTIGATION PROPOSED RESIDENTIAL DEVELOPMENT
TRIM ROAD - LEGAULT LANDS

OTTAWA, ONTARIO

TEST HOLE LOCATION PLAN

Scale:	1:750	Date:	05/2020
Drawn by:	RCG	Report No.:	PG4278-1
Checked by:	SD	Dwg. No.:	PG4278-1A
Approved by:	DJG	Revision No.:	

p:\aurocad\drawings\geotechnical\pg4278\pg4278-1a-test hole location plan.dwg

FUTURE VENTOUX AVENUE

TRIM ROAD

Future Transitway

TEST FILL PILE F

SP-F1

SP-F2

BH 12-18
88.70

BH 1-20
88.21


BH 7-17
88.44
(<57.96)

BH 11-18
89.17

BH 2-20
88.43
(<58.43)

BH 3-20
88.49

PERMISSIBLE GRADE RAISES:

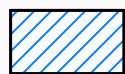

UP TO 1.1m



UP TO 1.6m



UP TO 1.9m

LEGEND:



BOREHOLE LOCATION



SETTLEMENT PLATE LOCATION

88.43 GROUND SURFACE ELEVATION (m)

(57.96) PRACTICAL DCPT/AUGERING REFUSAL ELEVATION (m)

BASE PLAN AND GROUND SURFACE ELEVATIONS AT TEST HOLE LOCATIONS PROVIDED BY NOVATECH.

SCALE: 1:750




patersongroup
consulting engineers
1000 Lakeshore Road South
Ottawa, Ontario K2E 7J5
Tel: (613) 226-7381 Fax: (613) 226-6344

NO.	REVISIONS	DATE	INITIAL

NOVATECH ENGINEERING
GEOTECHNICAL INVESTIGATION PROPOSED RESIDENTIAL DEVELOPMENT
TRIM ROAD - LEGAULT LANDS
 OTTAWA, ONTARIO
 Title: **PERMISSIBLE GRADE RAISE PLAN**

Scale:	1:750	Date:	05/2020
Drawn by:	RCG	Report No.:	PG4278-1
Checked by:	SD	Dwg. No.:	PG4278-2A
Approved by:	DJG	Revision No.:	

p:\aurocad\drawings\geotechnical\pg4278\pg4278-1a-test hole location plan.dwg

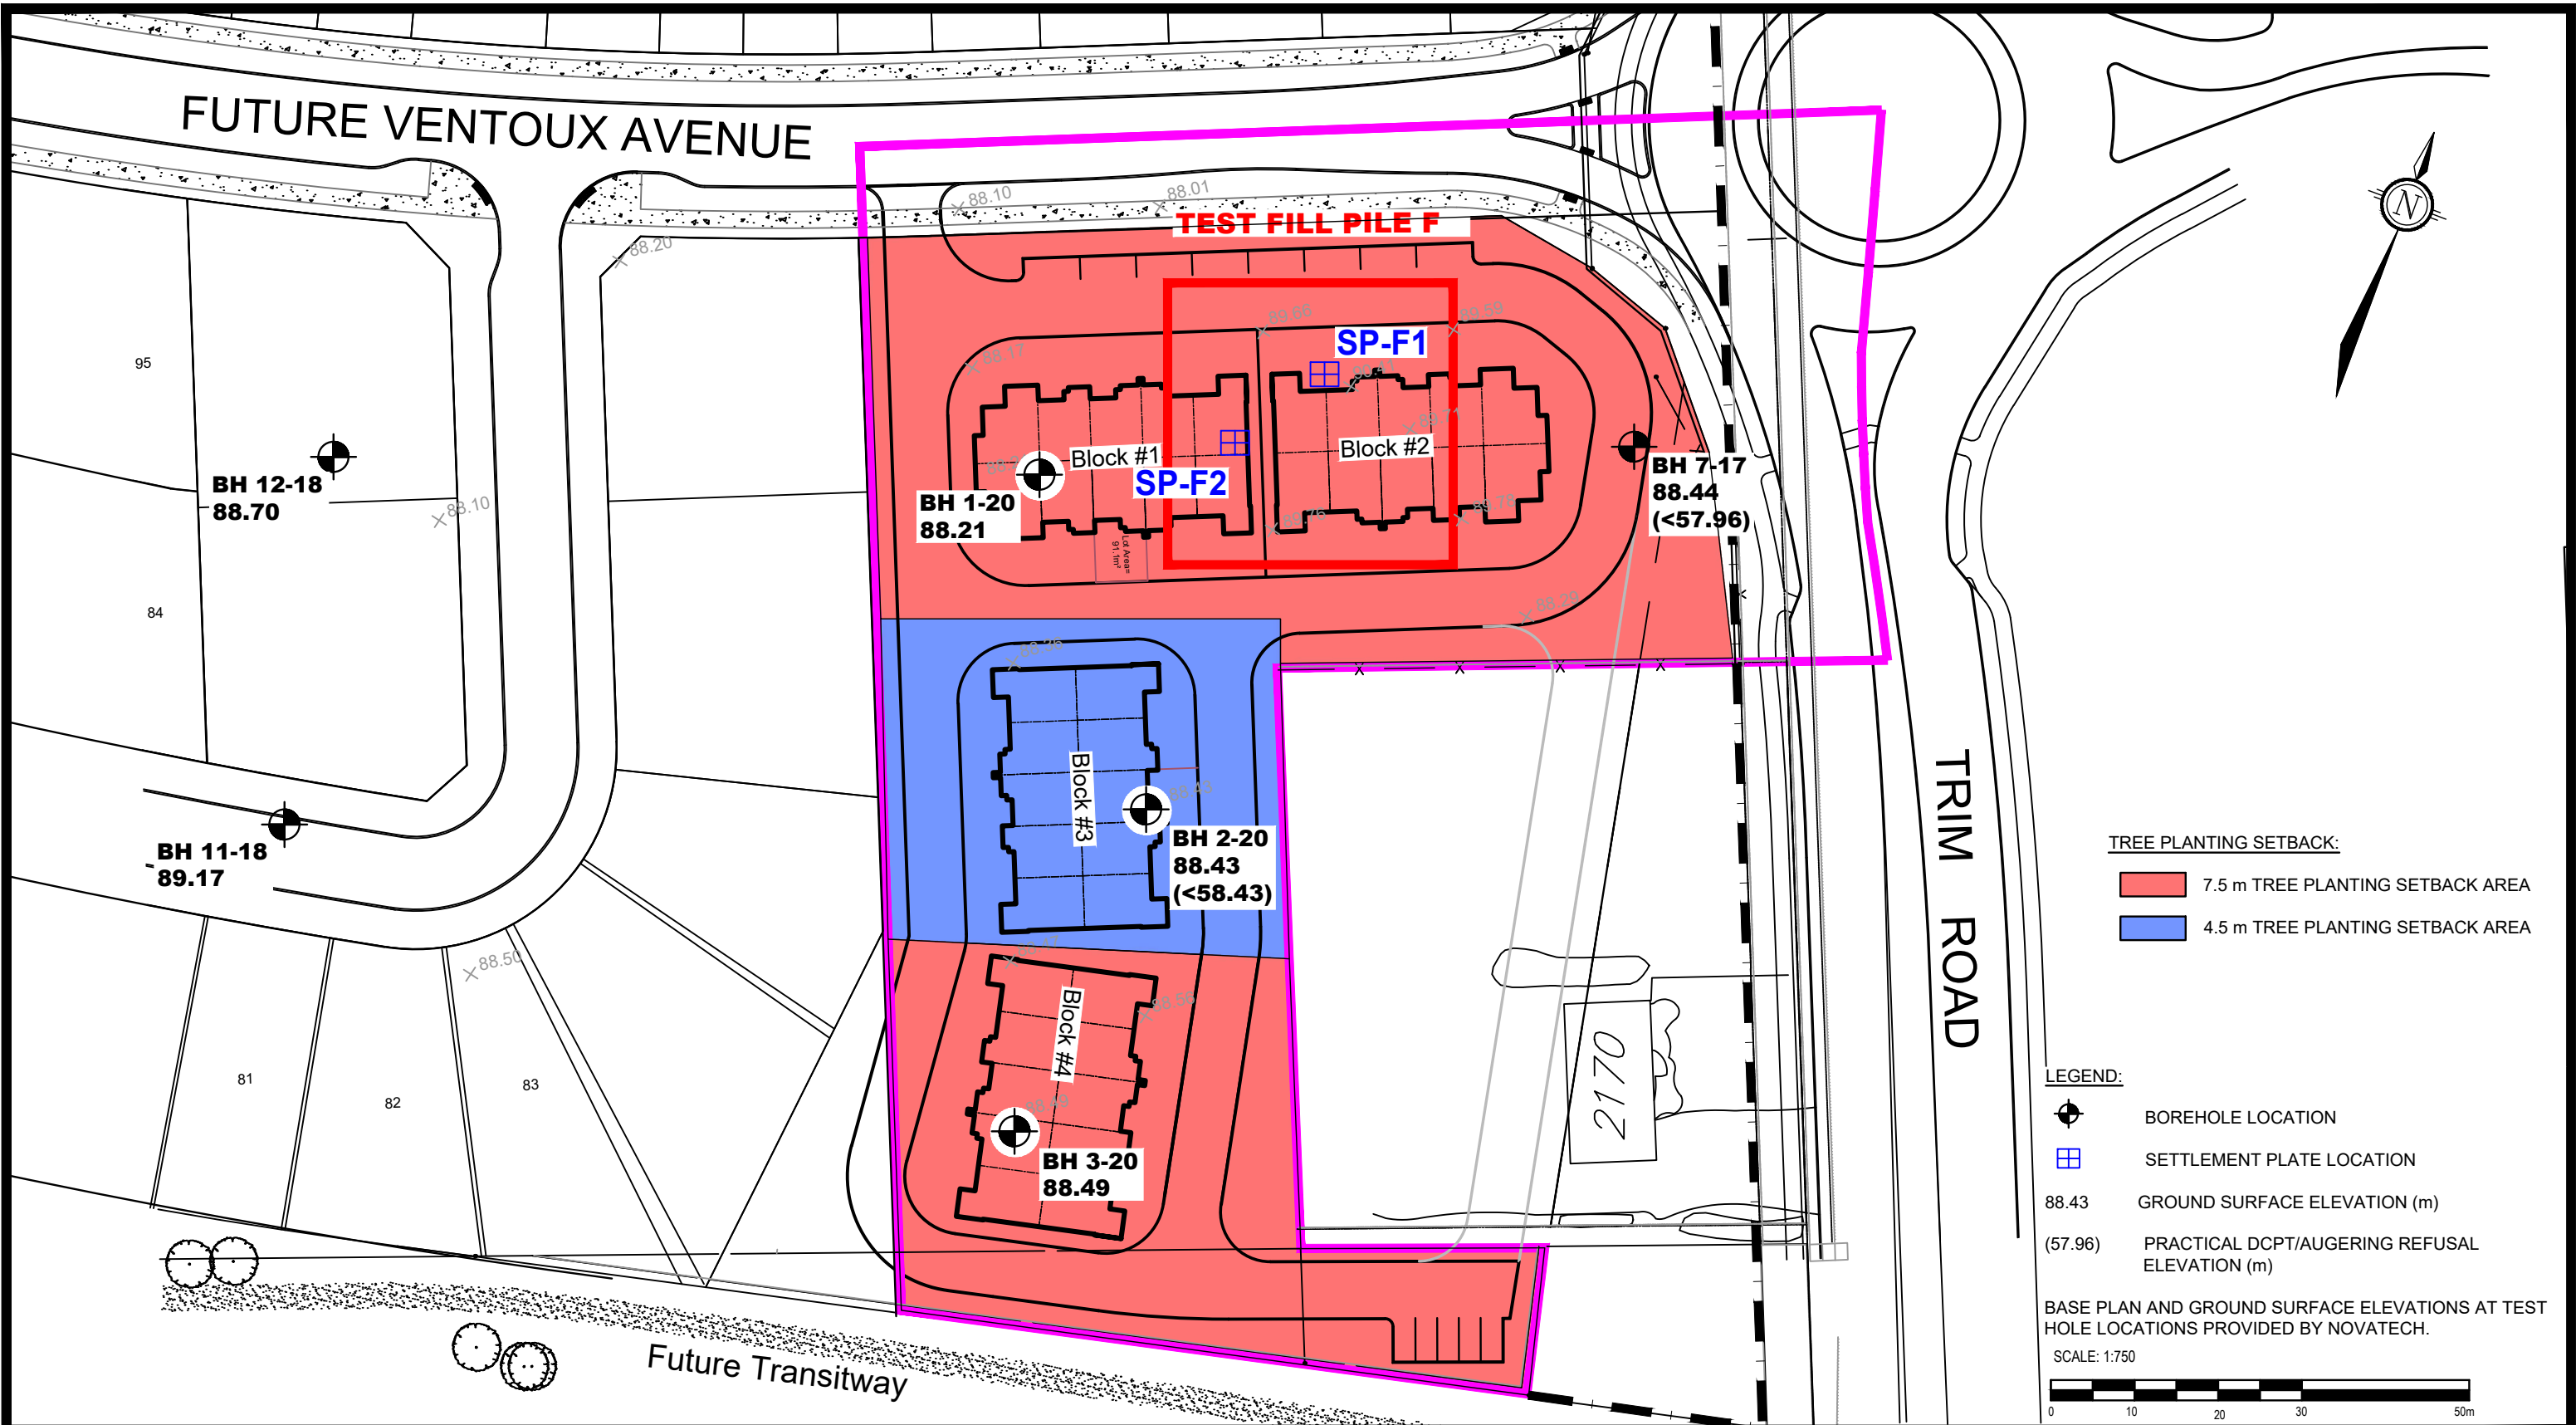

TREE PLANTING SETBACK:

- 7.5 m TREE PLANTING SETBACK AREA
- 4.5 m TREE PLANTING SETBACK AREA

LEGEND:

- BOREHOLE LOCATION
- SETTLEMENT PLATE LOCATION
- 88.43 GROUND SURFACE ELEVATION (m)
- (57.96) PRACTICAL DCPT/AUGERING REFUSAL ELEVATION (m)

BASE PLAN AND GROUND SURFACE ELEVATIONS AT TEST HOLE LOCATIONS PROVIDED BY NOVATECH.

SCALE: 1:750

patersongroup
consulting engineers
1000 Lakeshore Road South
Ottawa, Ontario K2E 7J5
Tel: (613) 226-7381 Fax: (613) 226-6344

NO.	REVISIONS	DATE	INITIAL

NOVATECH ENGINEERING

GEOTECHNICAL INVESTIGATION PROPOSED RESIDENTIAL DEVELOPMENT
TRIM ROAD - LEGAULT LANDS

OTTAWA, ONTARIO

Title: **TREE PLANTING SETBACK RECOMMENDATIONS**

Scale:	1:750	Date:	05/2020
Drawn by:	RCG	Report No.:	PG4278-1
Checked by:	SD	Dwg. No.:	PG4278-3A
Approved by:	DJG	Revision No.:	

p:\autocad\drawings\geotechnical\pg4278\pg4278-3a-tree planting setback recommendations.dwg