


CAMBRIAN

TOPNUT
OF HYDRANT
ELEV.=94.85

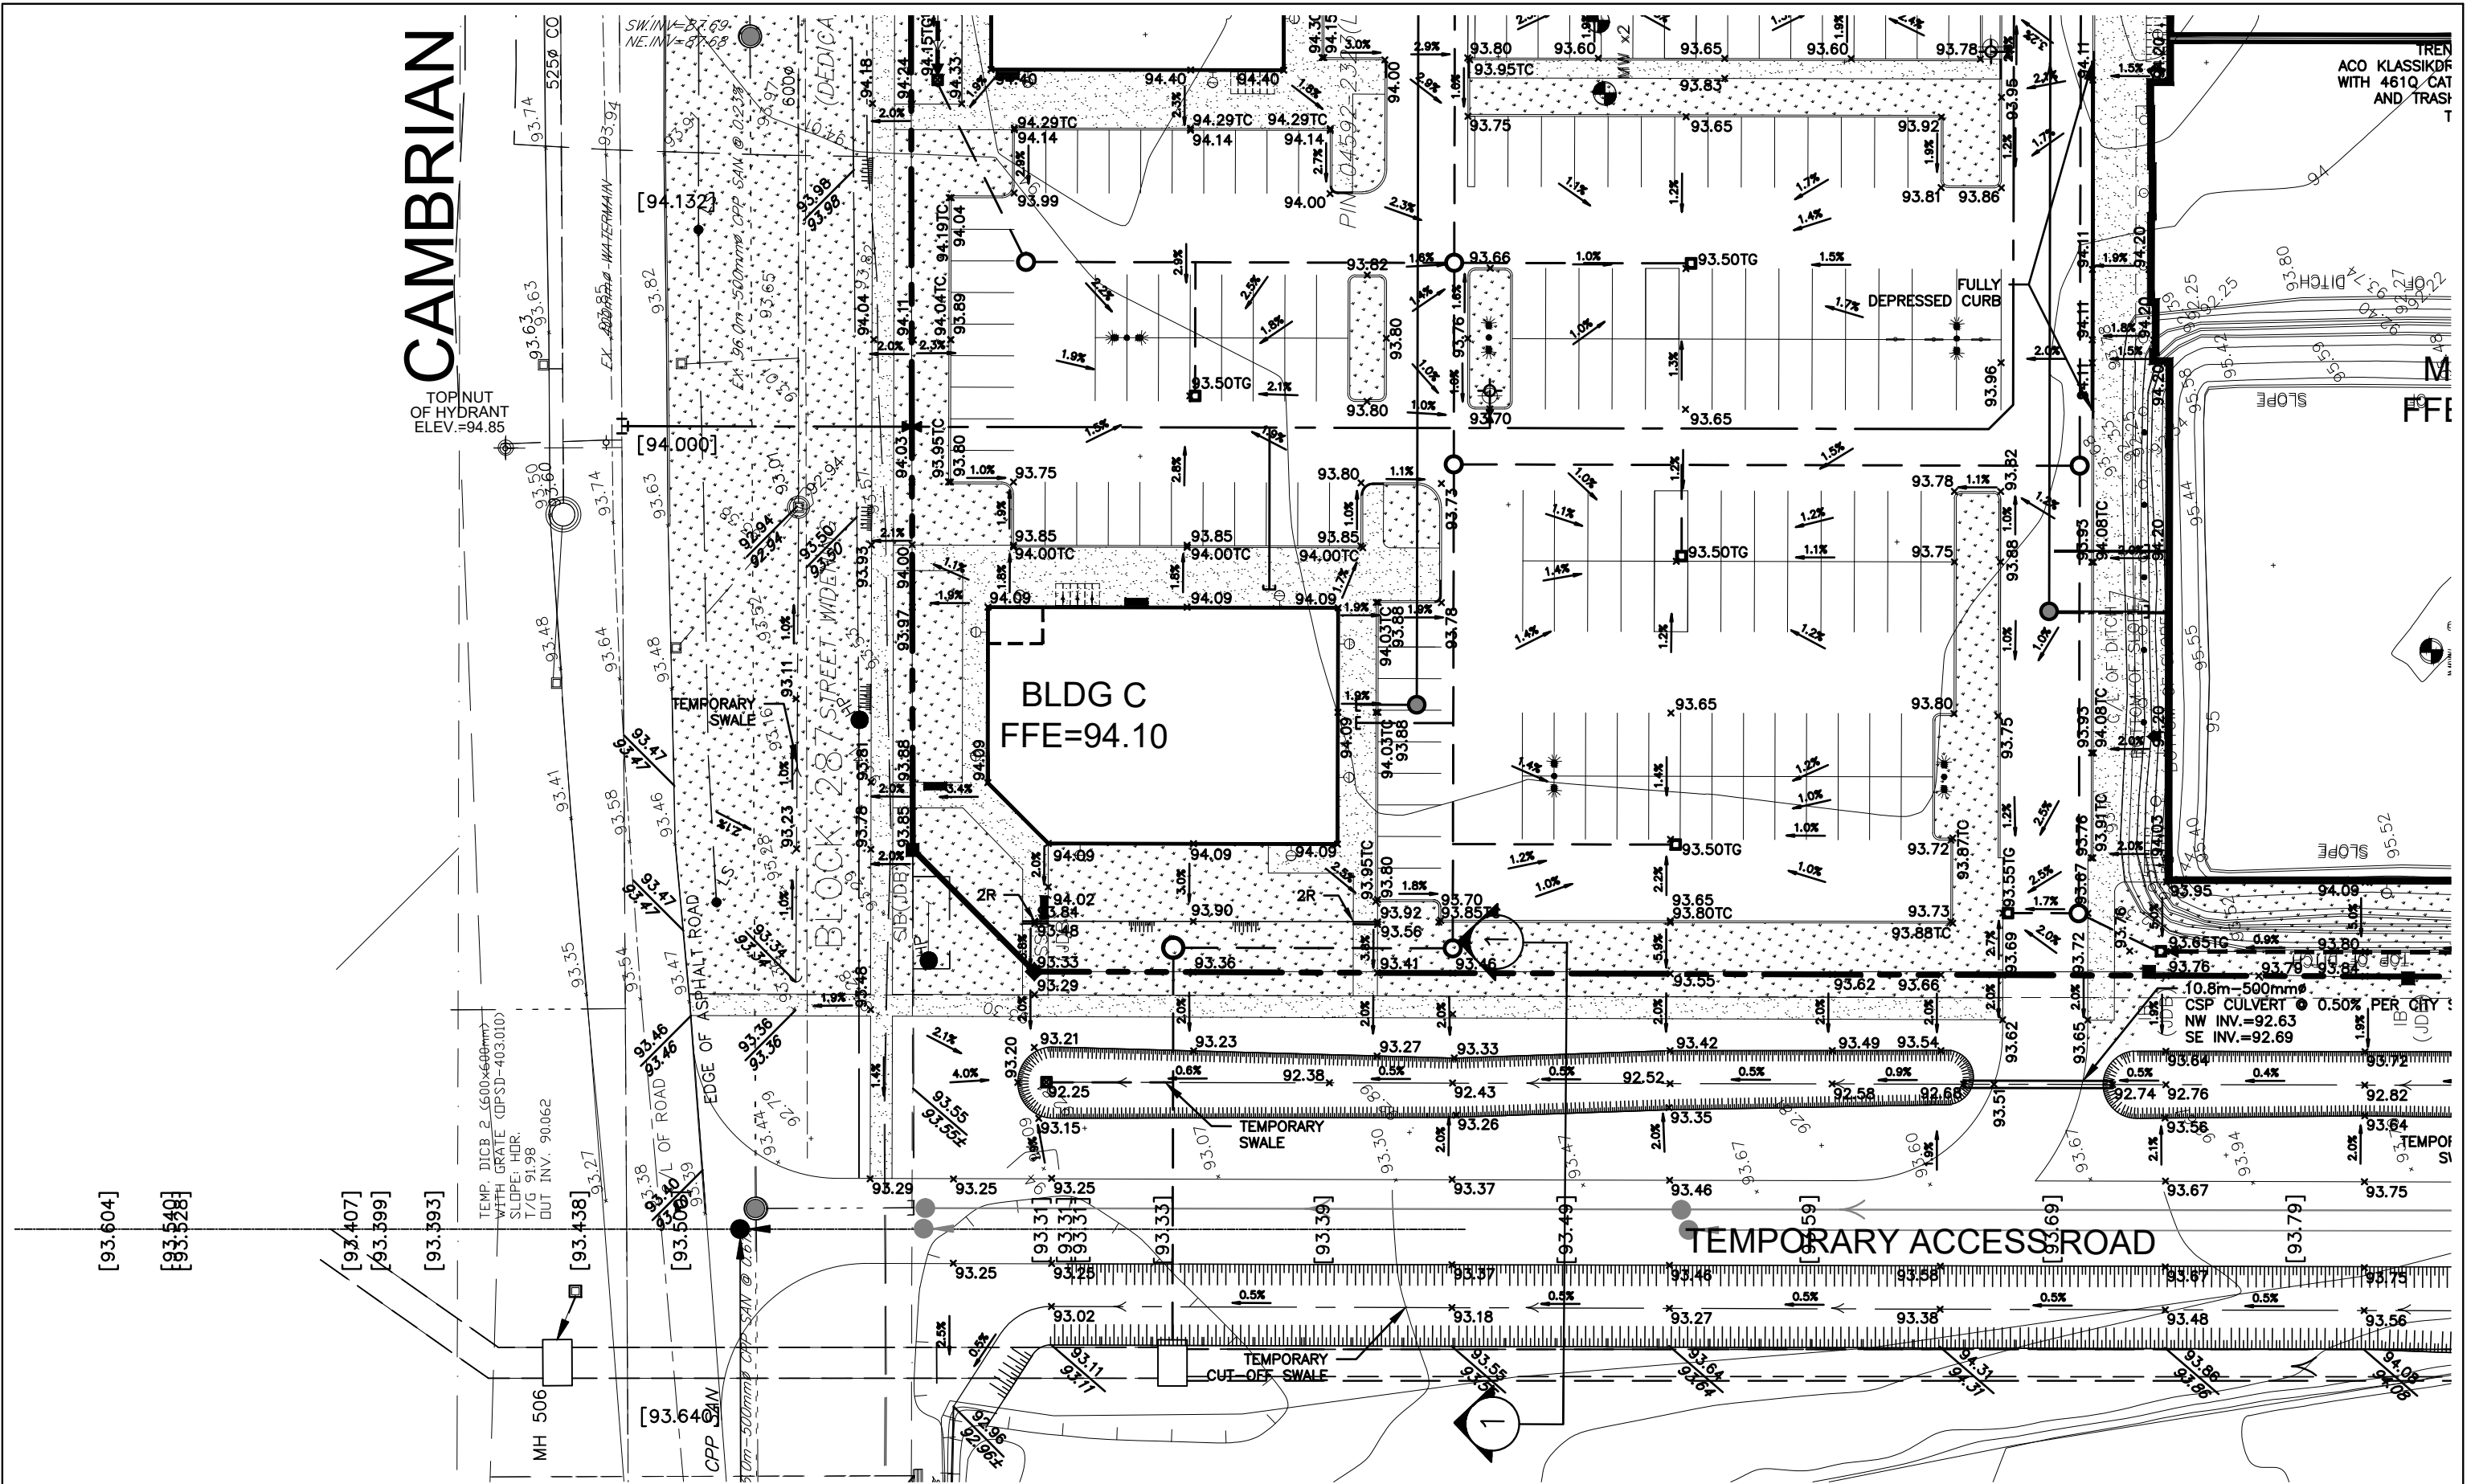

DSEL
david schaeffer engineering ltd
SMART SUBDIVISIONS™

120 Iber Road Unit 103
Stittsville, Ontario, K2S 1E9
Tel. (613) 836-0856
Fax. (613) 836-7183
www.DSEL.ca

TEMPORARY ACCESS ROAD CROSS SECTION LOCATION

PROJ NO.:	19-1135
DRAWN BY:	CPB
DATE:	2021-05-21
SCALE:	1:500
FIGURE NO.:	FIG-1