

APPROVED REFUSED


THIS 15th DAY OF September, 2021

Erin O'Connell

ERIN O'CONNELL, MCIP, RPP, MANAGER (A)
DEVELOPMENT REVIEW, WEST
PLANNING, INFRASTRUCTURE AND ECONOMIC
DEVELOPMENT DEPARTMENT, CITY OF OTTAWA

DRAWING LEGEND

- CB CATCH BASIN
- MH MANHOLE
- CB/MH CATCH BASIN/MANHOLE
- SPL SPRINGLINE OF PIPE
- INV INVERT OF PIPE
- SAN SANITARY SEWER
- ST STORM SEWER
- WS/WM WATER SERVICE/WATERMAIN
- CS CURB STOP & STANDPOST
- VB VALVE & VALVE BOX
- FR FIRE HYDRANT
- ROOF DRAIN
- WATER METER
- REMOTE WATER METER READOUT
- EXISTING GRADE ELEVATION
- PROPOSED GRADE ELEVATION
- EXISTING SLOPE OF GRADE
- PROPOSED SLOPE OF GRADE
- T.O.S. TOP OF SLOPE
- B.O.S. BOTTOM OF SLOPE
- CENTERLINE OF SWALE
- PROPERTY LINE
- SILT FENCE BARRIER
- 150mm CURB/DEPRESSED CURB
- ASPHALT PAVEMENT
- ASPHALT WALKWAY
- CONCRETE
- LANDSCAPE
- FFL FIRST FLOOR ELEVATION
- TOF TOP OF FOUNDATION ELEVATION
- USF UNDERSIDE OF FOOTING

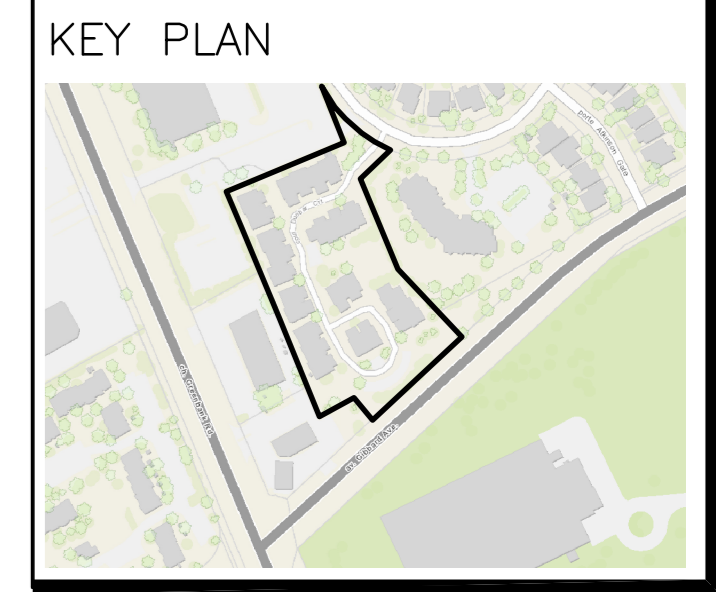


No.	DATE	REVISION
4	MAR 12-21	RE-ISSUED FOR APPROVAL
2	OCT 13-20	ISSUED FOR APPROVAL
1	JAN 21-20	PRELIMINARY

D. B. GRAY ENGINEERING INC.
 Stormwater Management - Grading & Drainage - Storm & Sanitary Sewers - Watermain
 700 Long Point Circle 613-425-8044
 Ottawa, Ontario d.gray@dbgrayengineering.com

Project **PROPOSED THREE STOREY APARTMENT BUILDING DUNBAR COURT OTTAWA, ONTARIO**

Drawing Title **EXISTING CONDITIONS & DECOMMISSIONING**

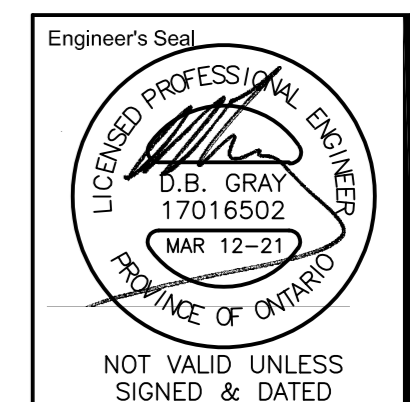

Drawn **D.B.G.**
 Hor. Scale 1:100
 Vert. Scale
 Date JAN 21-20
 Job No. 19062

Drawing No. **C-3**
 of 9

#18306

D07-12-20-0139