
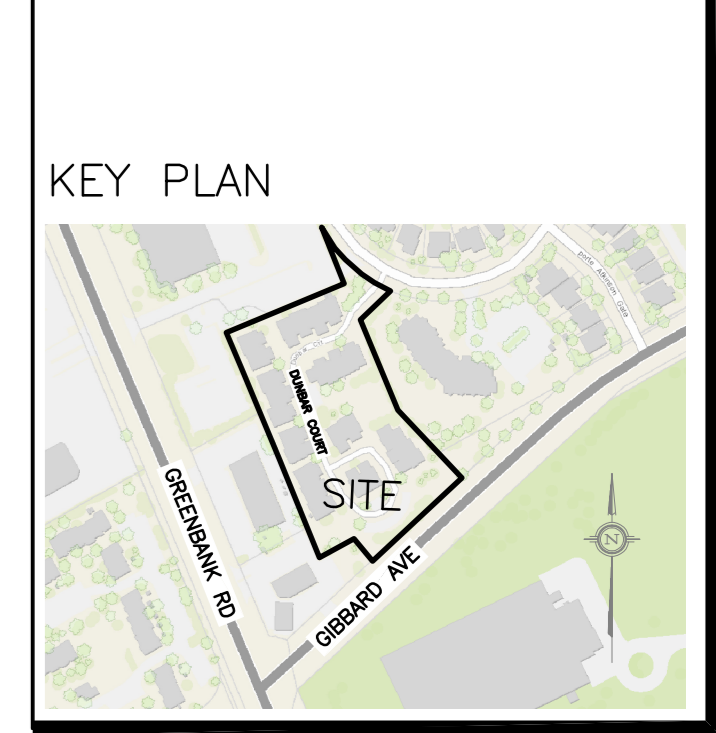
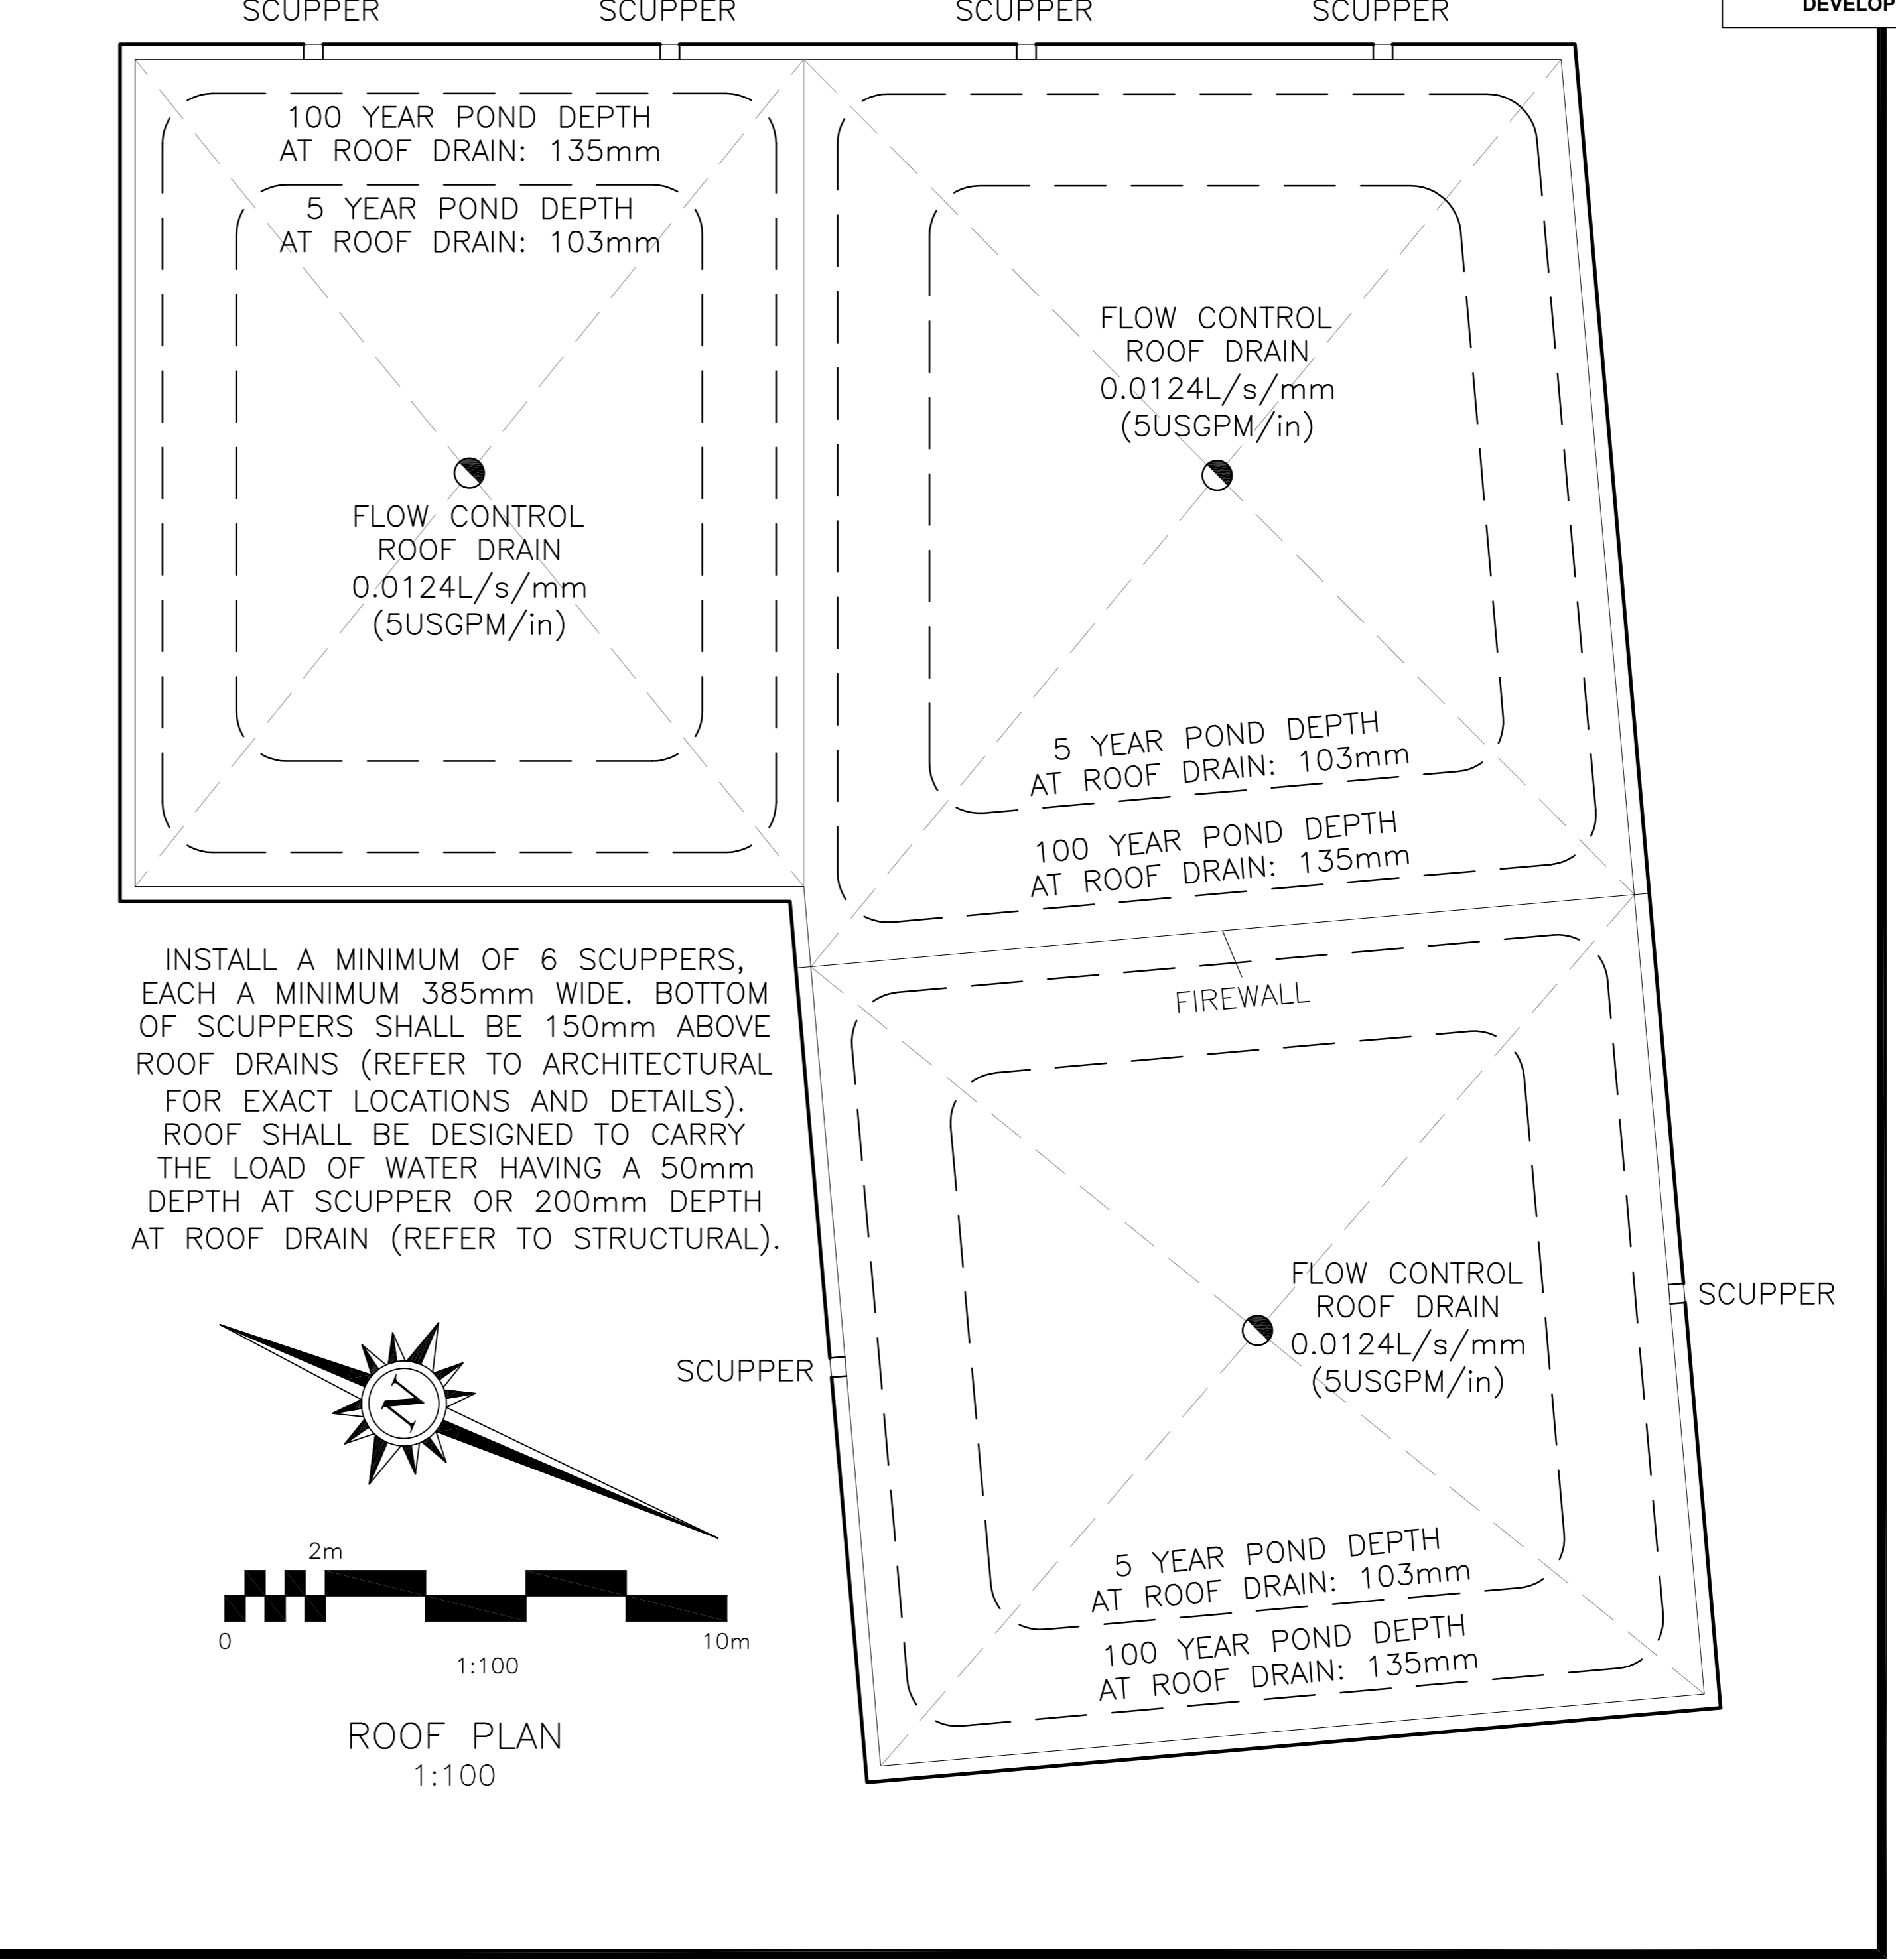
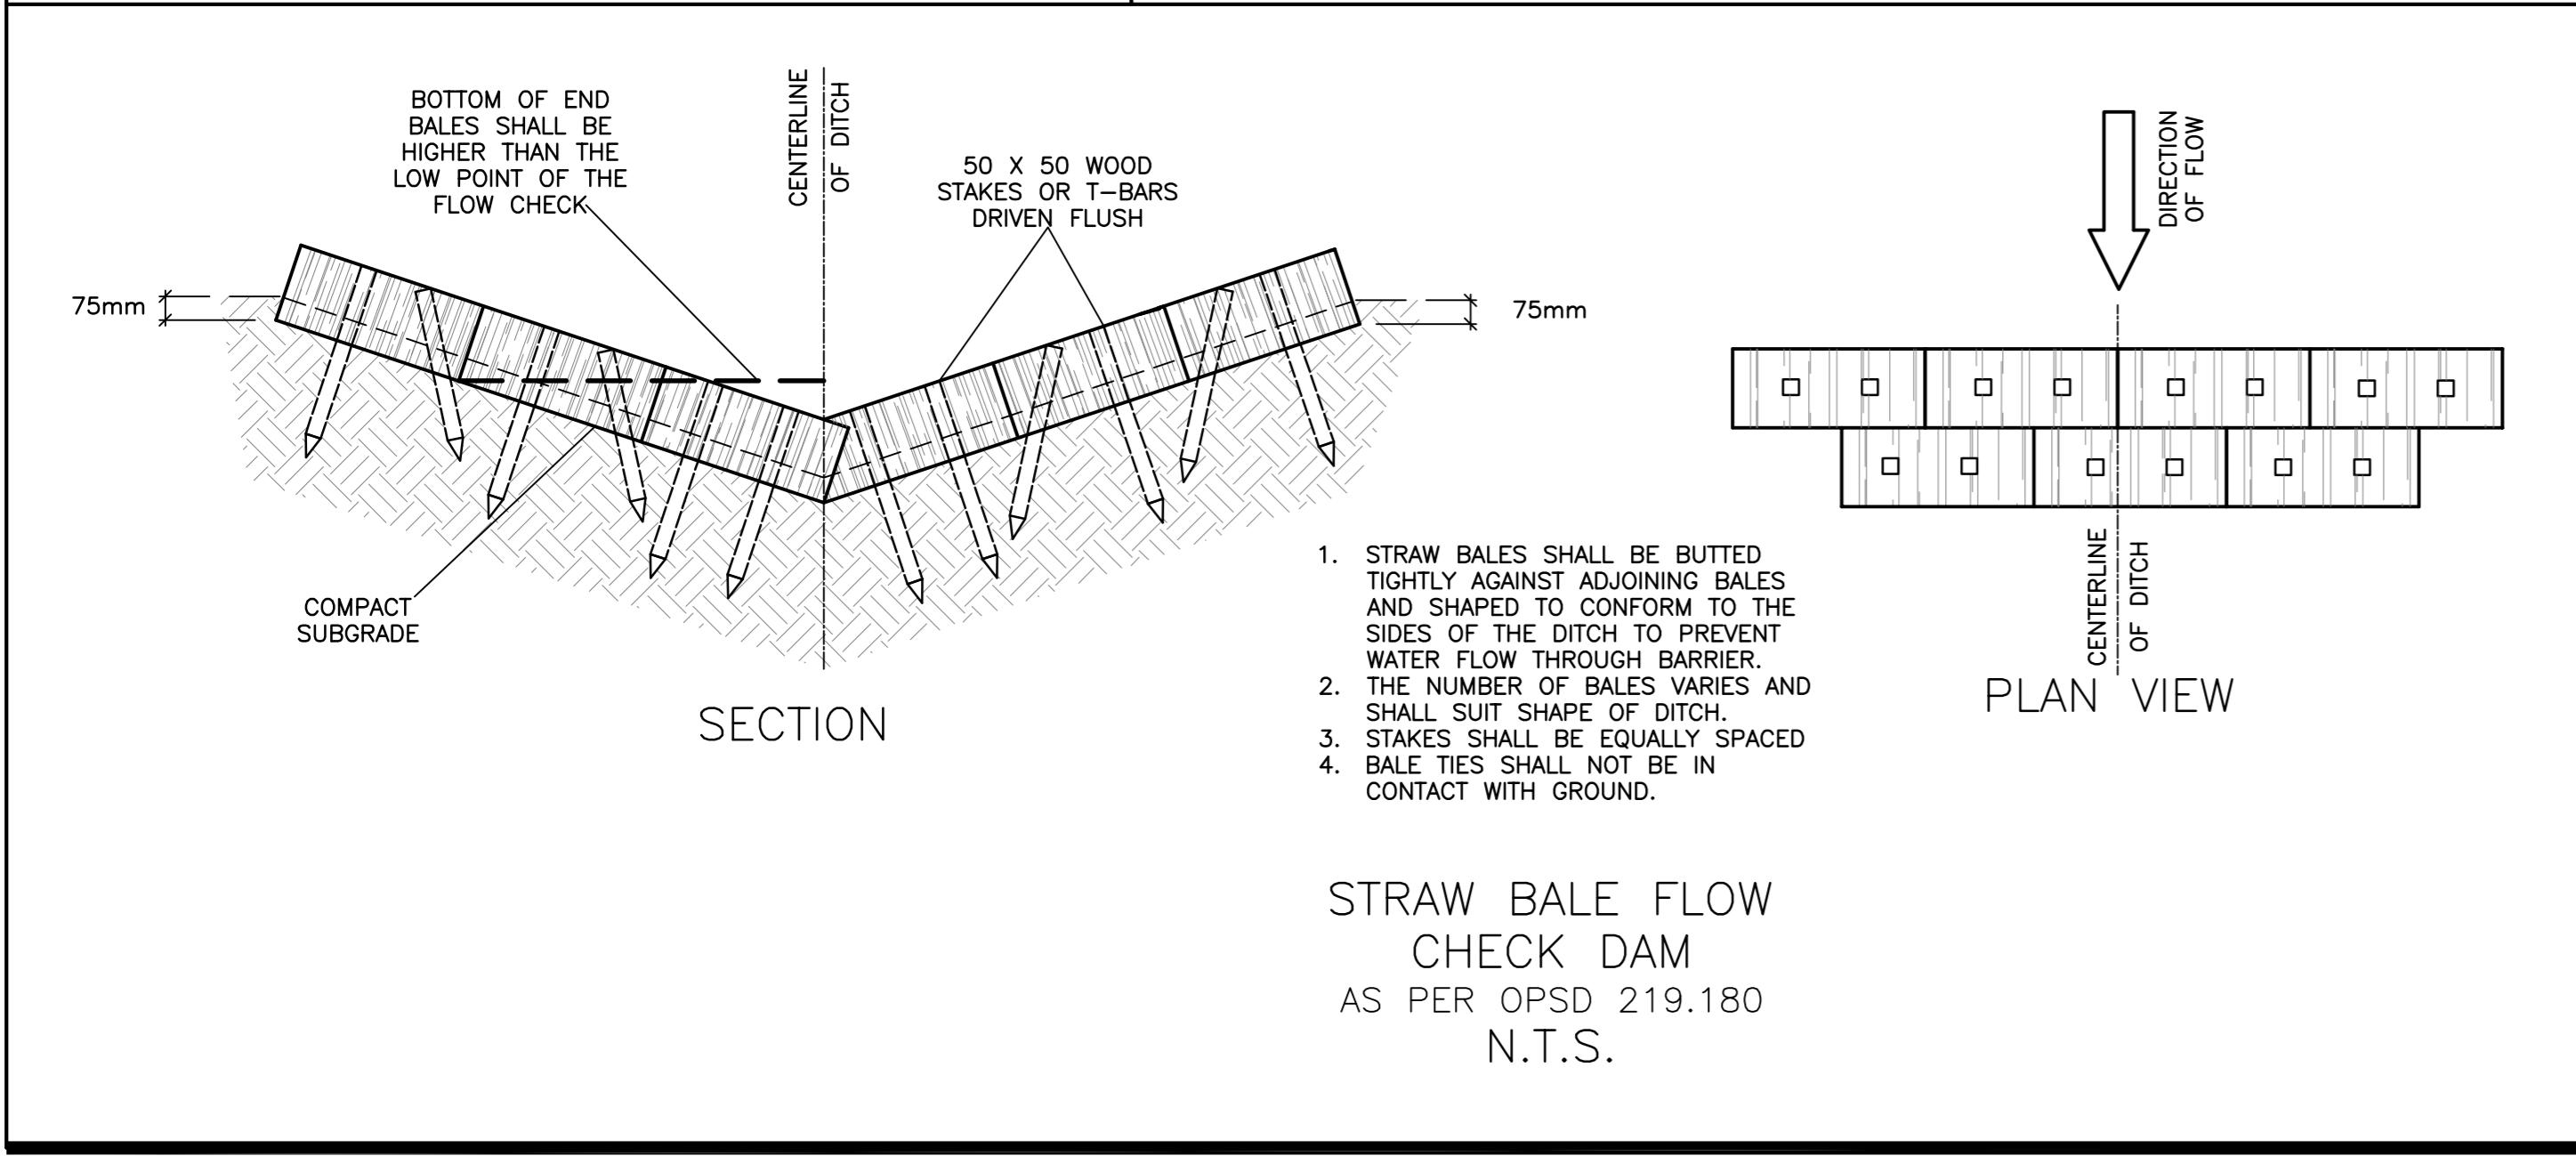
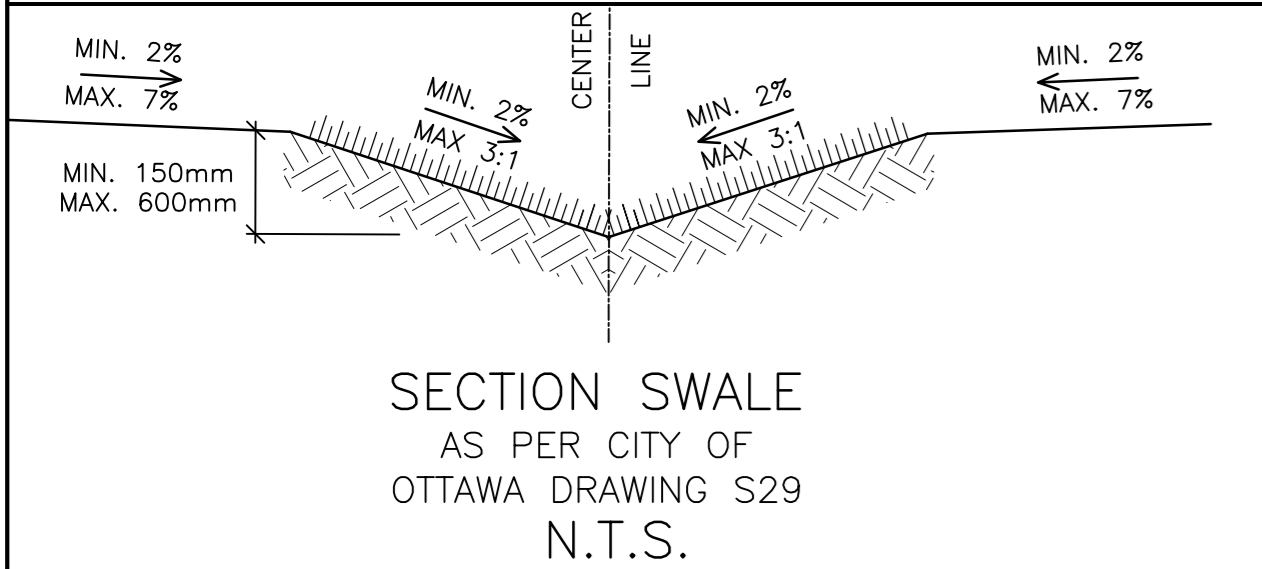
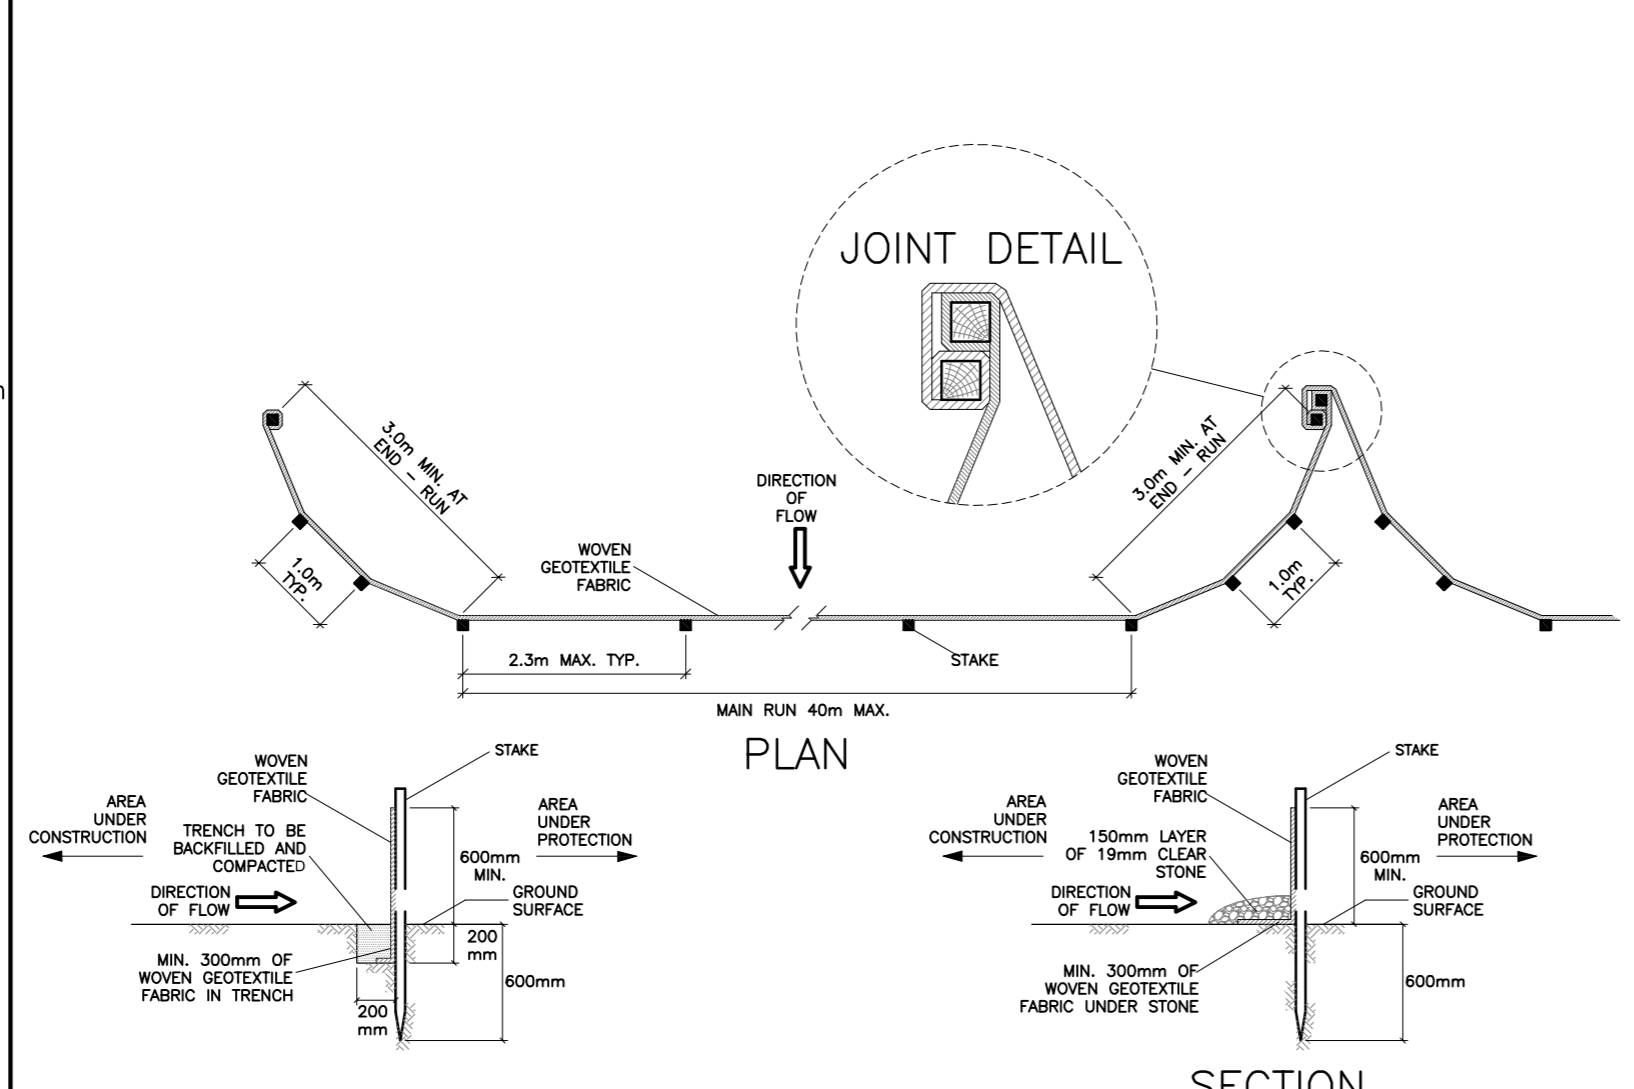


APPROVED  REFUSED

THIS 15th DAY OF September, 2021

*Erin O'Connell*

**ERIN O'CONNELL, MCIP, RPP, MANAGER (A)**  
DEVELOPMENT REVIEW, WEST  
PLANNING, INFRASTRUCTURE AND ECONOMIC  
DEVELOPMENT DEPARTMENT, CITY OF OTTAWA

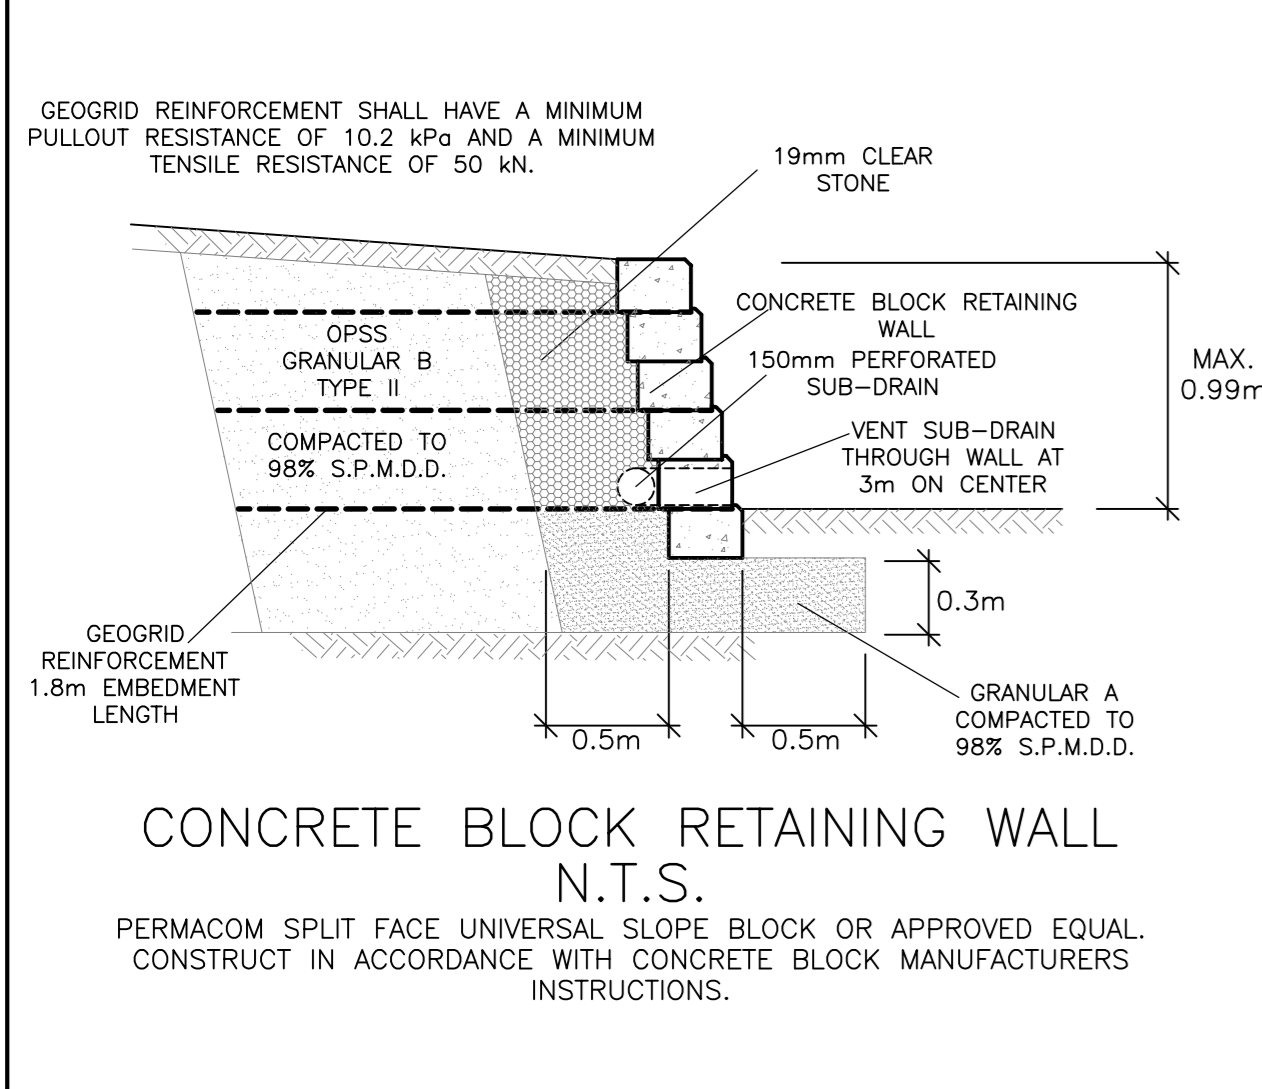

No.	DATE	REVISION
4	MAR 12-21	RE-ISSUED FOR APPROVAL
3	OCT 13-20	ISSUED FOR APPROVAL
2	APR 3-20	50% COMPLETE ISSUED FOR REVIEW & COORDINATION
1	JAN 21-20	PRELIMINARY

**D. B. GRAY ENGINEERING INC.**  
Stormwater Management - Grading & Drainage - Storm & Sanitary Sewers - Watermain  
700 Long Point Circle 613-425-8044  
Ottawa, Ontario d.gray@dbgrayengineering.com

Project **PROPOSED THREE STOREY APARTMENT BUILDING DUNBAR COURT OTTAWA, ONTARIO**

Drawing Title **DETAILS**

Engineer's Seal  
**D.B. GRAY**  
17016502  
MAR 12-21  
PROVINCE OF ONTARIO

Drawn **D.B.G.**  
Hor. Scale 1:100  
Vert. Scale  
Date **JAN 21-20**  
Job No. 19062

Drawing No. **C-7**  
of 9

NOT VALID UNLESS SIGNED & DATED

D07-12-20-0139 #18306