



1 East
A403 1:200

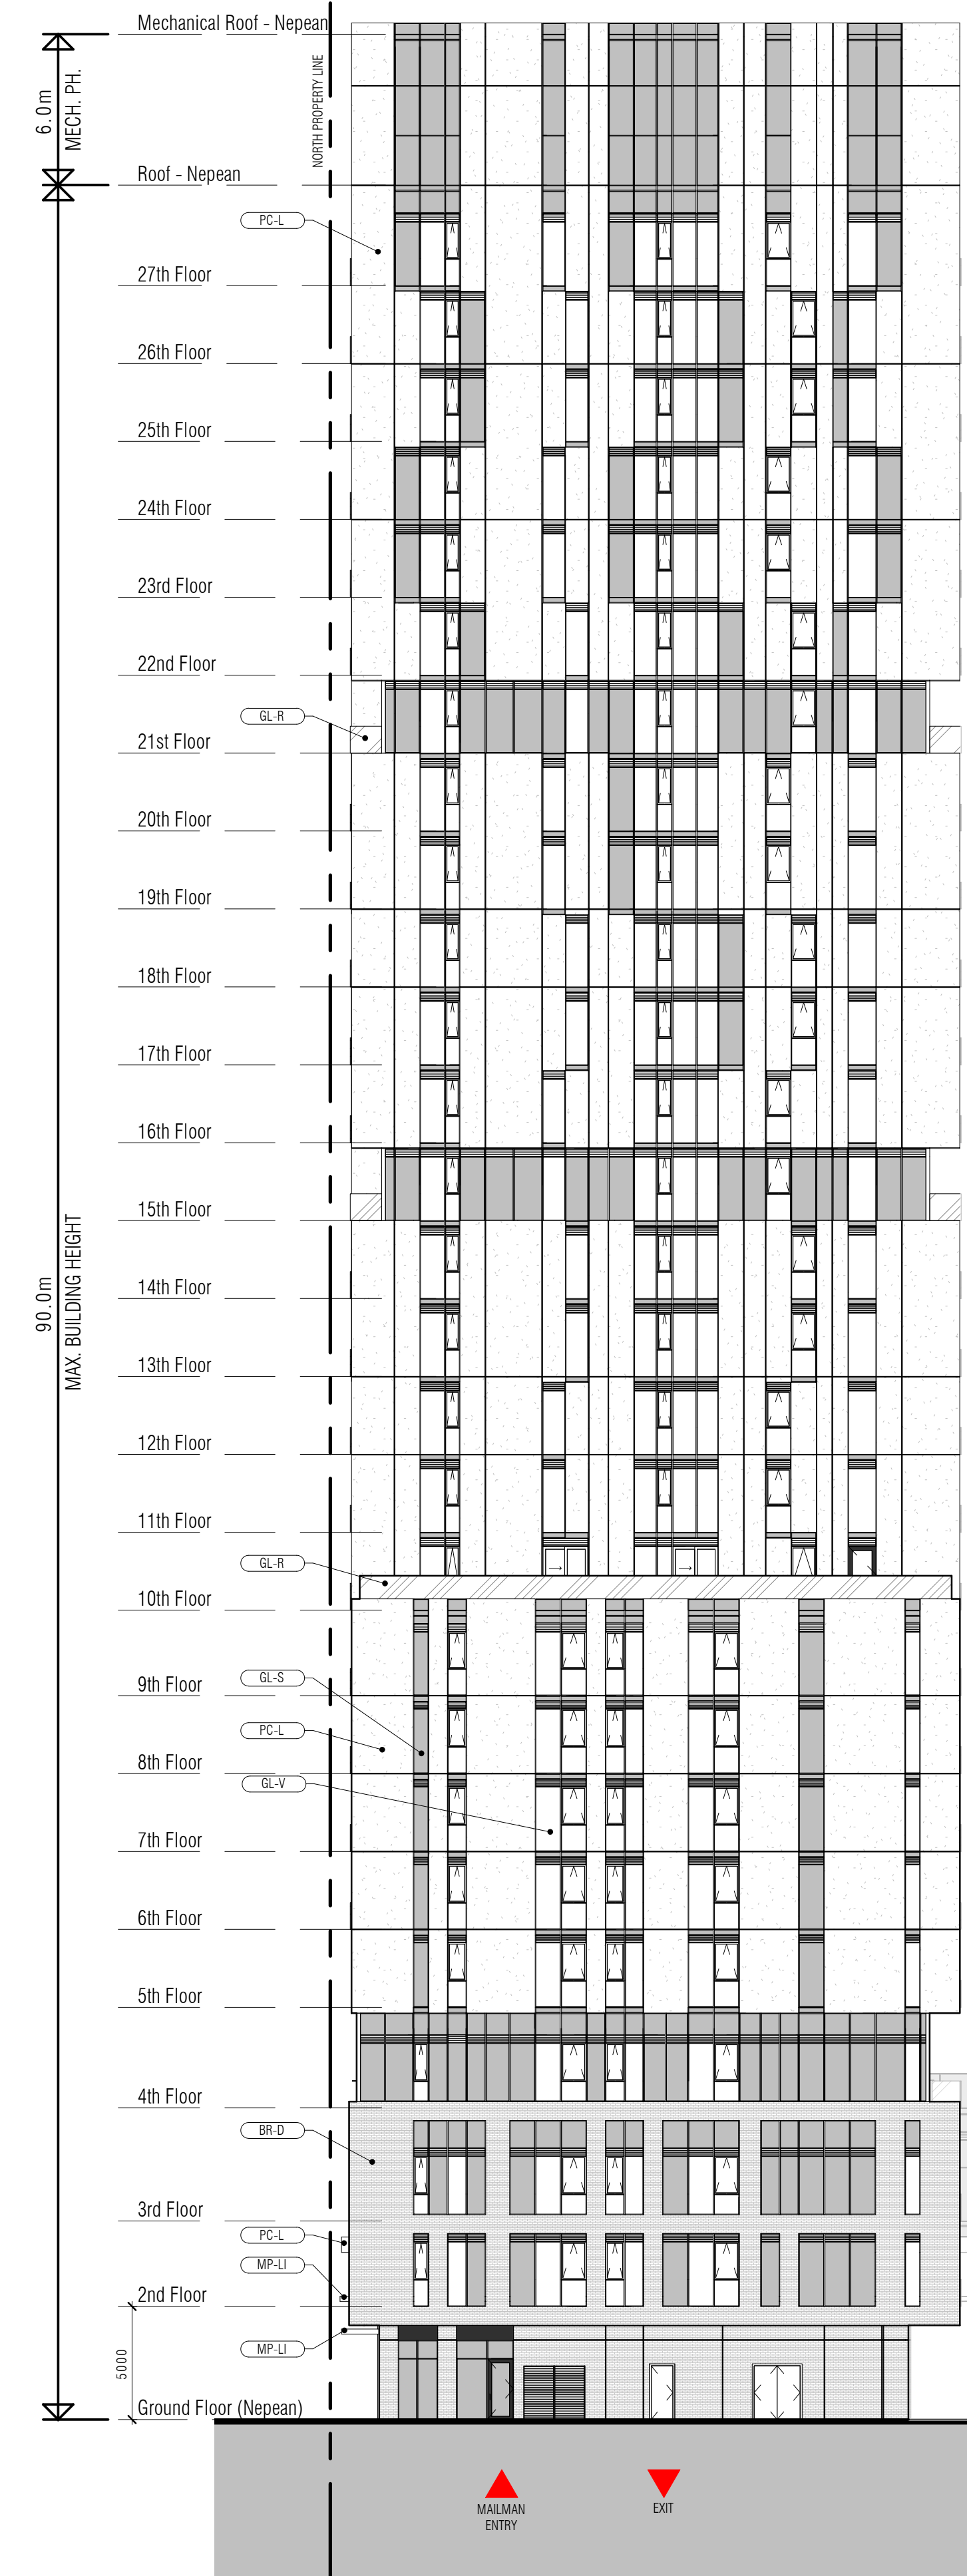

2 West
A403 1:200

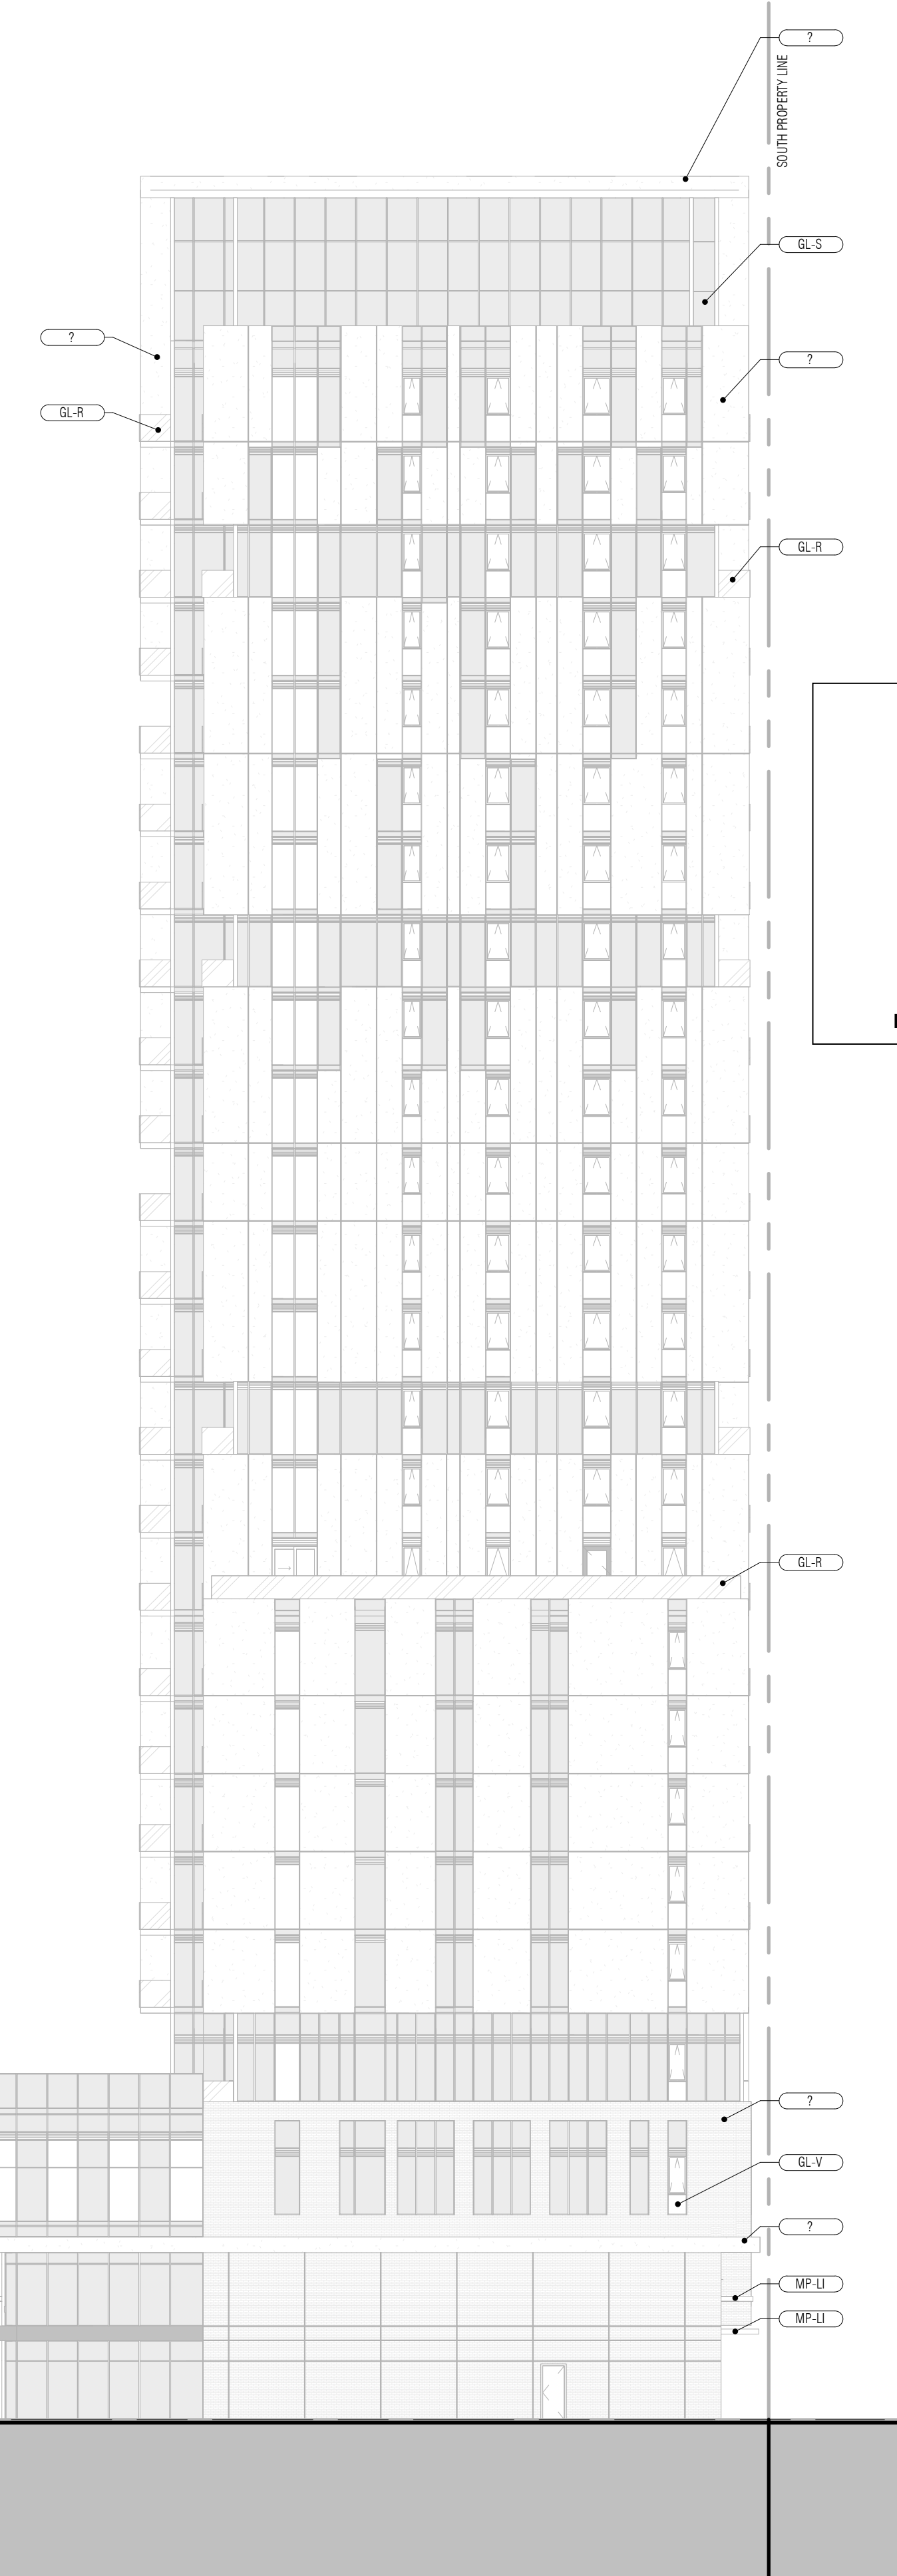

This drawing, as an instrument of service, is provided by and is the property of Graziani + Corazza Architects Inc. The contractor must verify and accept responsibility for all dimensions and conditions on site and must notify Graziani + Corazza Architects Inc. of any variations from the supplied information. Graziani + Corazza Architects Inc. is not responsible for the accuracy of survey, structural, mechanical, electrical, etc., engineering information shown on this drawing. Refer to the appropriate engineering drawings before proceeding with the work. Construction must conform to all applicable codes and requirements of the authorities having jurisdiction. Unless otherwise noted, no investigation has been undertaken or reported on by this office in regards to the environmental condition of this site.

This drawing is not to be scaled for construction purpose and may be scaled for review purposes only. All architectural symbols indicated on this drawing are graphic representations only.

Conditions for electronic information transfer
Electronic information is supplied to the other associated firms to assist them in the execution of their work/review. The recipient firms must determine the completeness/appropriateness/relevance of the information in respect to their particular responsibility.

Graziani + Corazza Architects Inc. shall not be responsible for:
1. Errors, omissions, incompleteness due to loss of information in whole or part when information is transferred
2. Transmission of any virus or damage to the receiving electronic system when information is transferred

- 01. NOV.06.2020 ISSUED FOR SPA SUBMISSION E.C.
- 02. MAR.15.2021 ISSUED FOR SPA RESUBMISSION E.C.
- 03. MAY.14.2021 ISSUED FOR SPA RESUBMISSION E.C.

APPROVED **REFUSED**

THIS 1st DAY OF November, 2021

Erin O'Connell

ERIN O'CONNELL, MCIP, RPP, MANAGER (A)
DEVELOPMENT REVIEW, WEST
PLANNING, INFRASTRUCTURE AND ECONOMIC
DEVELOPMENT DEPARTMENT, CITY OF OTTAWA

| MATERIALS LEGEND | |
|------------------|--------------------------------------------------------------|
| | GL-V VISION GLASS GLASS: GREY FRAME: BLACK |
| | GL-R GLASS RAILING GLASS: GREY (TEMPERED) FRAME: BLACK |
| | GL-S SPANDREL GLASS GLASS: GREY FRAME: BLACK |
| | PC-L LIGHT COLOURED EXTERIOR FACE COLOUR: LIGHT |
| | BR-D BRICK - DARK COLOUR: DARK |
| | MP-LI METAL PANEL - LIGHT COLOUR: DARK |
| | MP-B METAL PANEL - BLACK COLOUR: BLACK |

NOTE: IF EXACT SPECIFIED COLOUR IS NOT AVAILABLE, ATTEMPT COLOUR MATCH AND SUBMIT ALTERNATIVE SAMPLES FOR ARCHITECT'S APPROVAL

GRAZIANI + CORAZZA ARCHITECTS INC.

1320 Shawan Drive, Suite 100 Mississauga Ontario L4W 1C3
Phone: 905.795.2601 Fax: 905.795.2844 www.gc-architects.com

PROPOSED MIXED USE DEVELOPMENT

176 Nepean & 293-307 Lisgar

RICHCRAFT
Group of Companies

OTTAWA ONTARIO

Project Architect: E.CORAZZA
Assistant Designer: L.WONG
Drawn By: W.CHIU/J.OH
Checked By: D.BIASE
Plot Date: MAY.14.2021
Job #: 1353.16

ELEVATIONS EAST-WEST

As indicated **A403**