

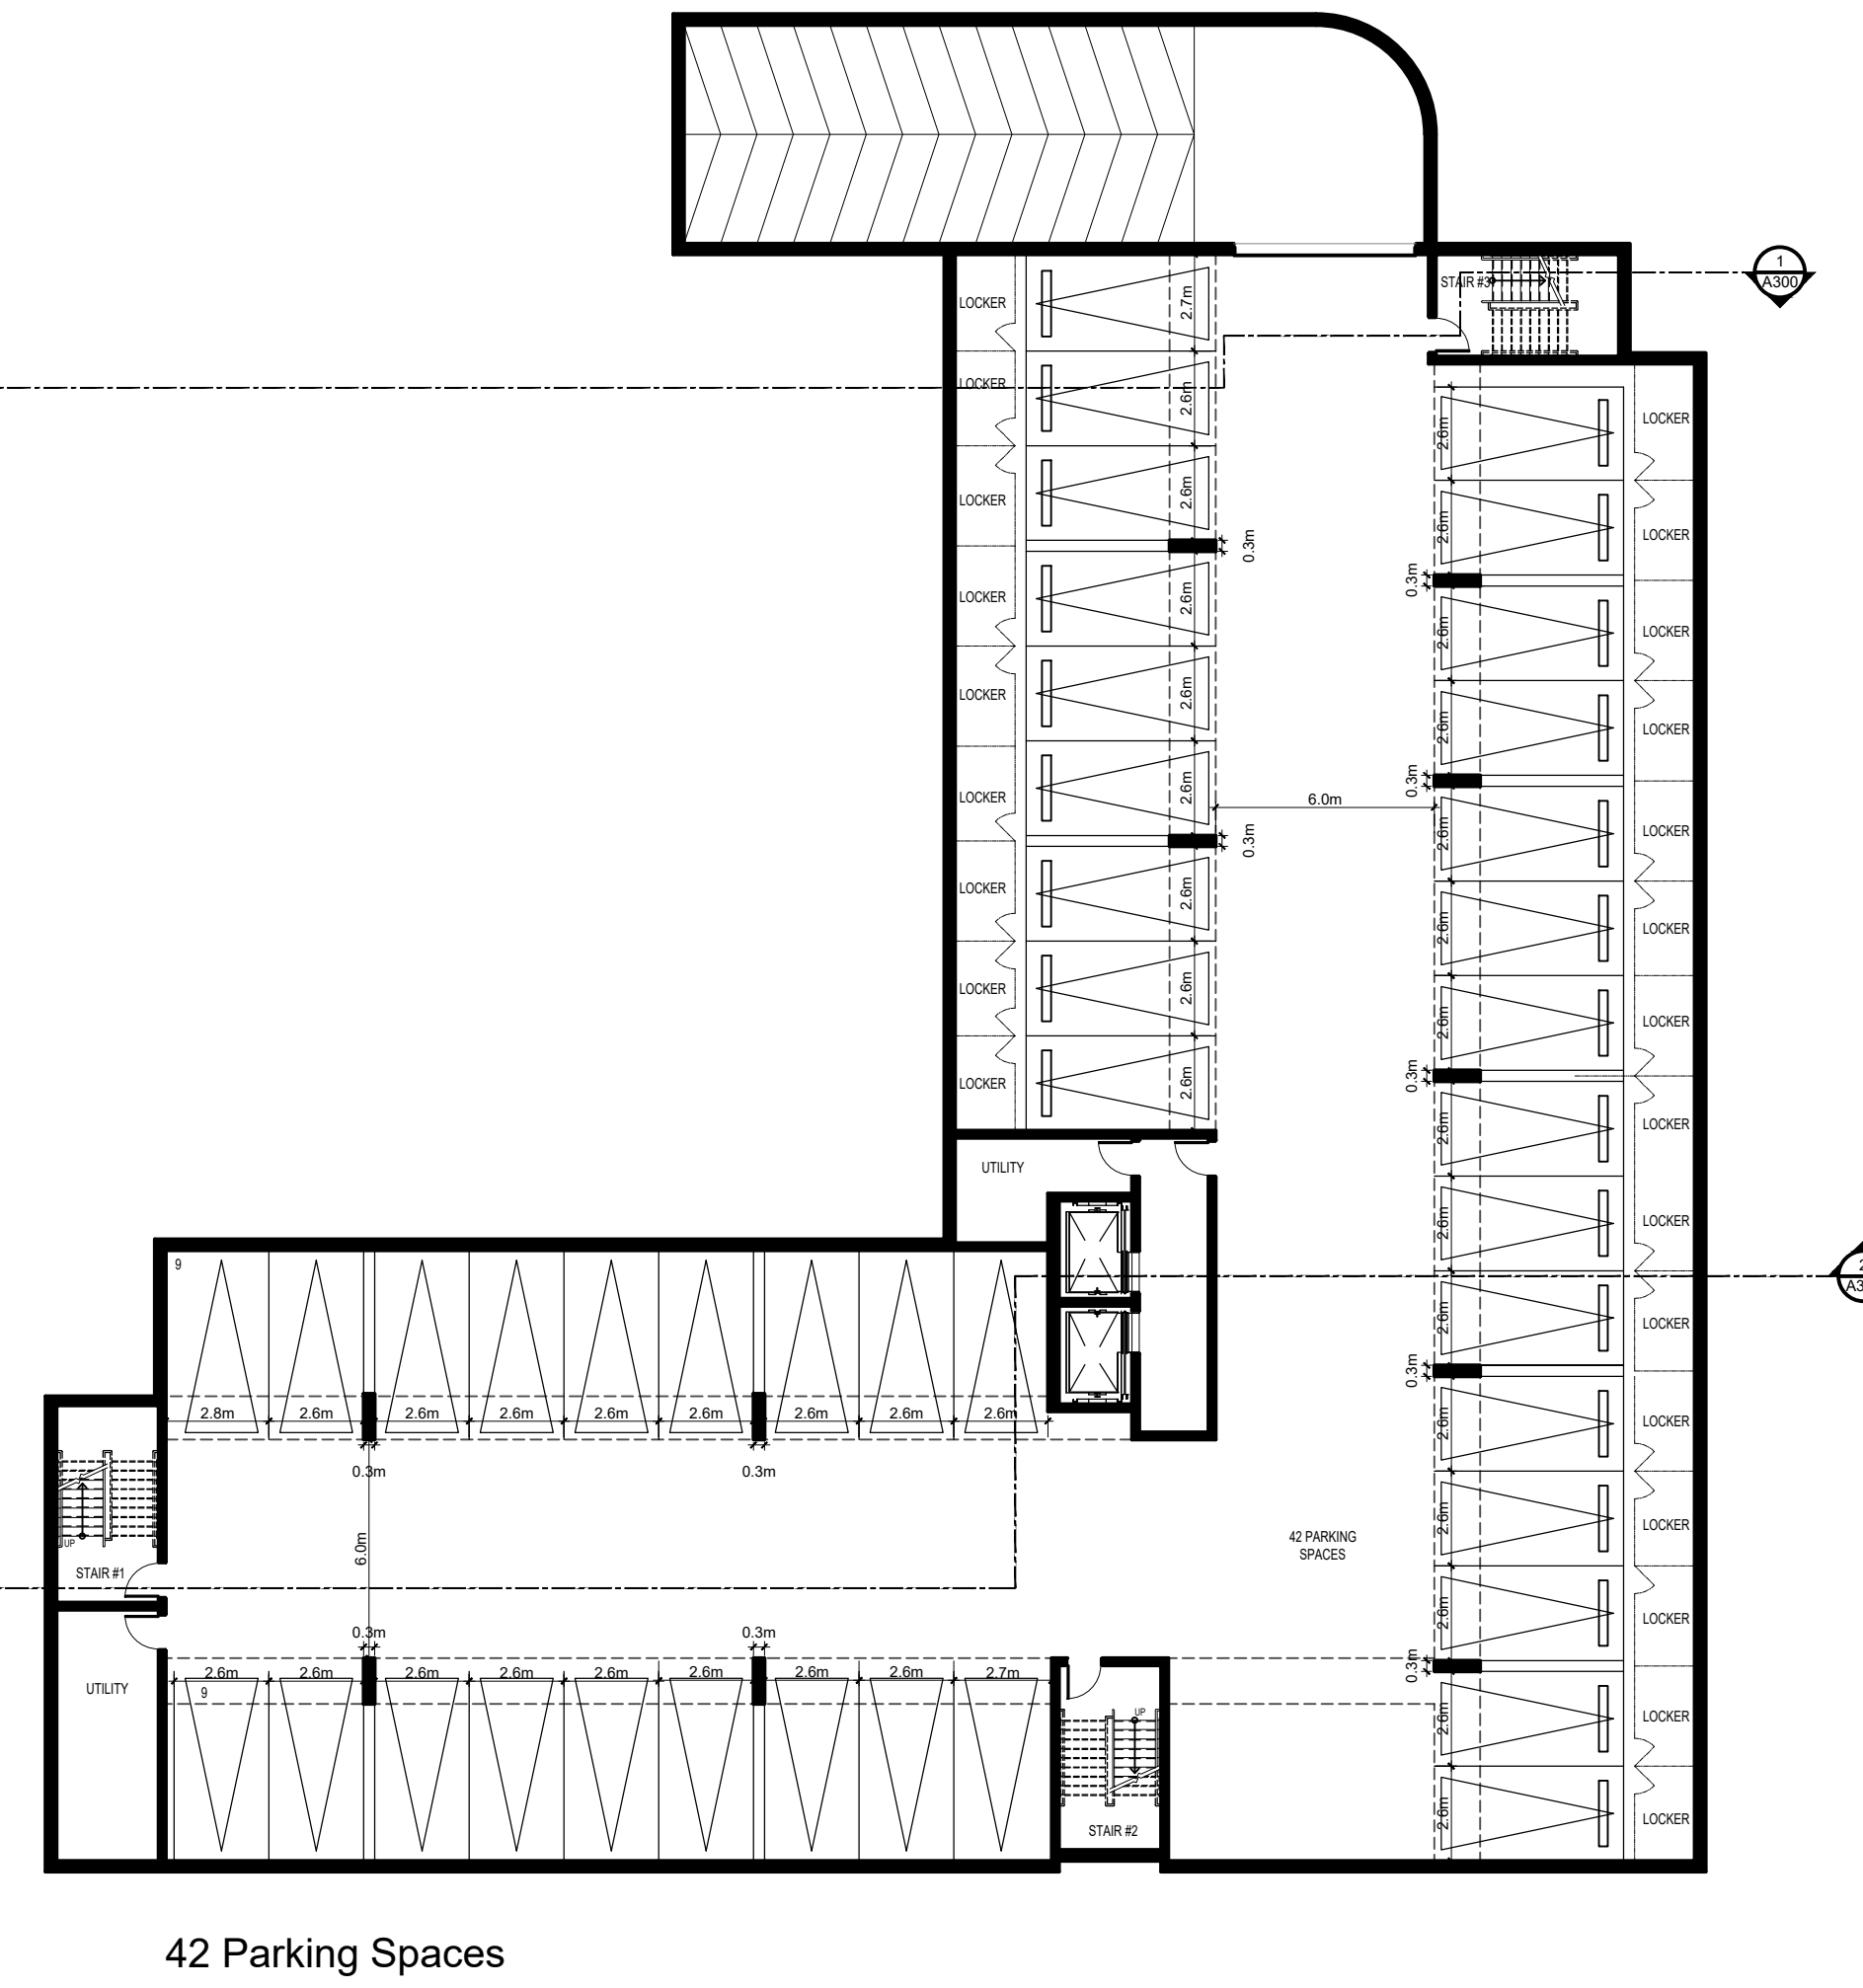


42 Parking Spaces

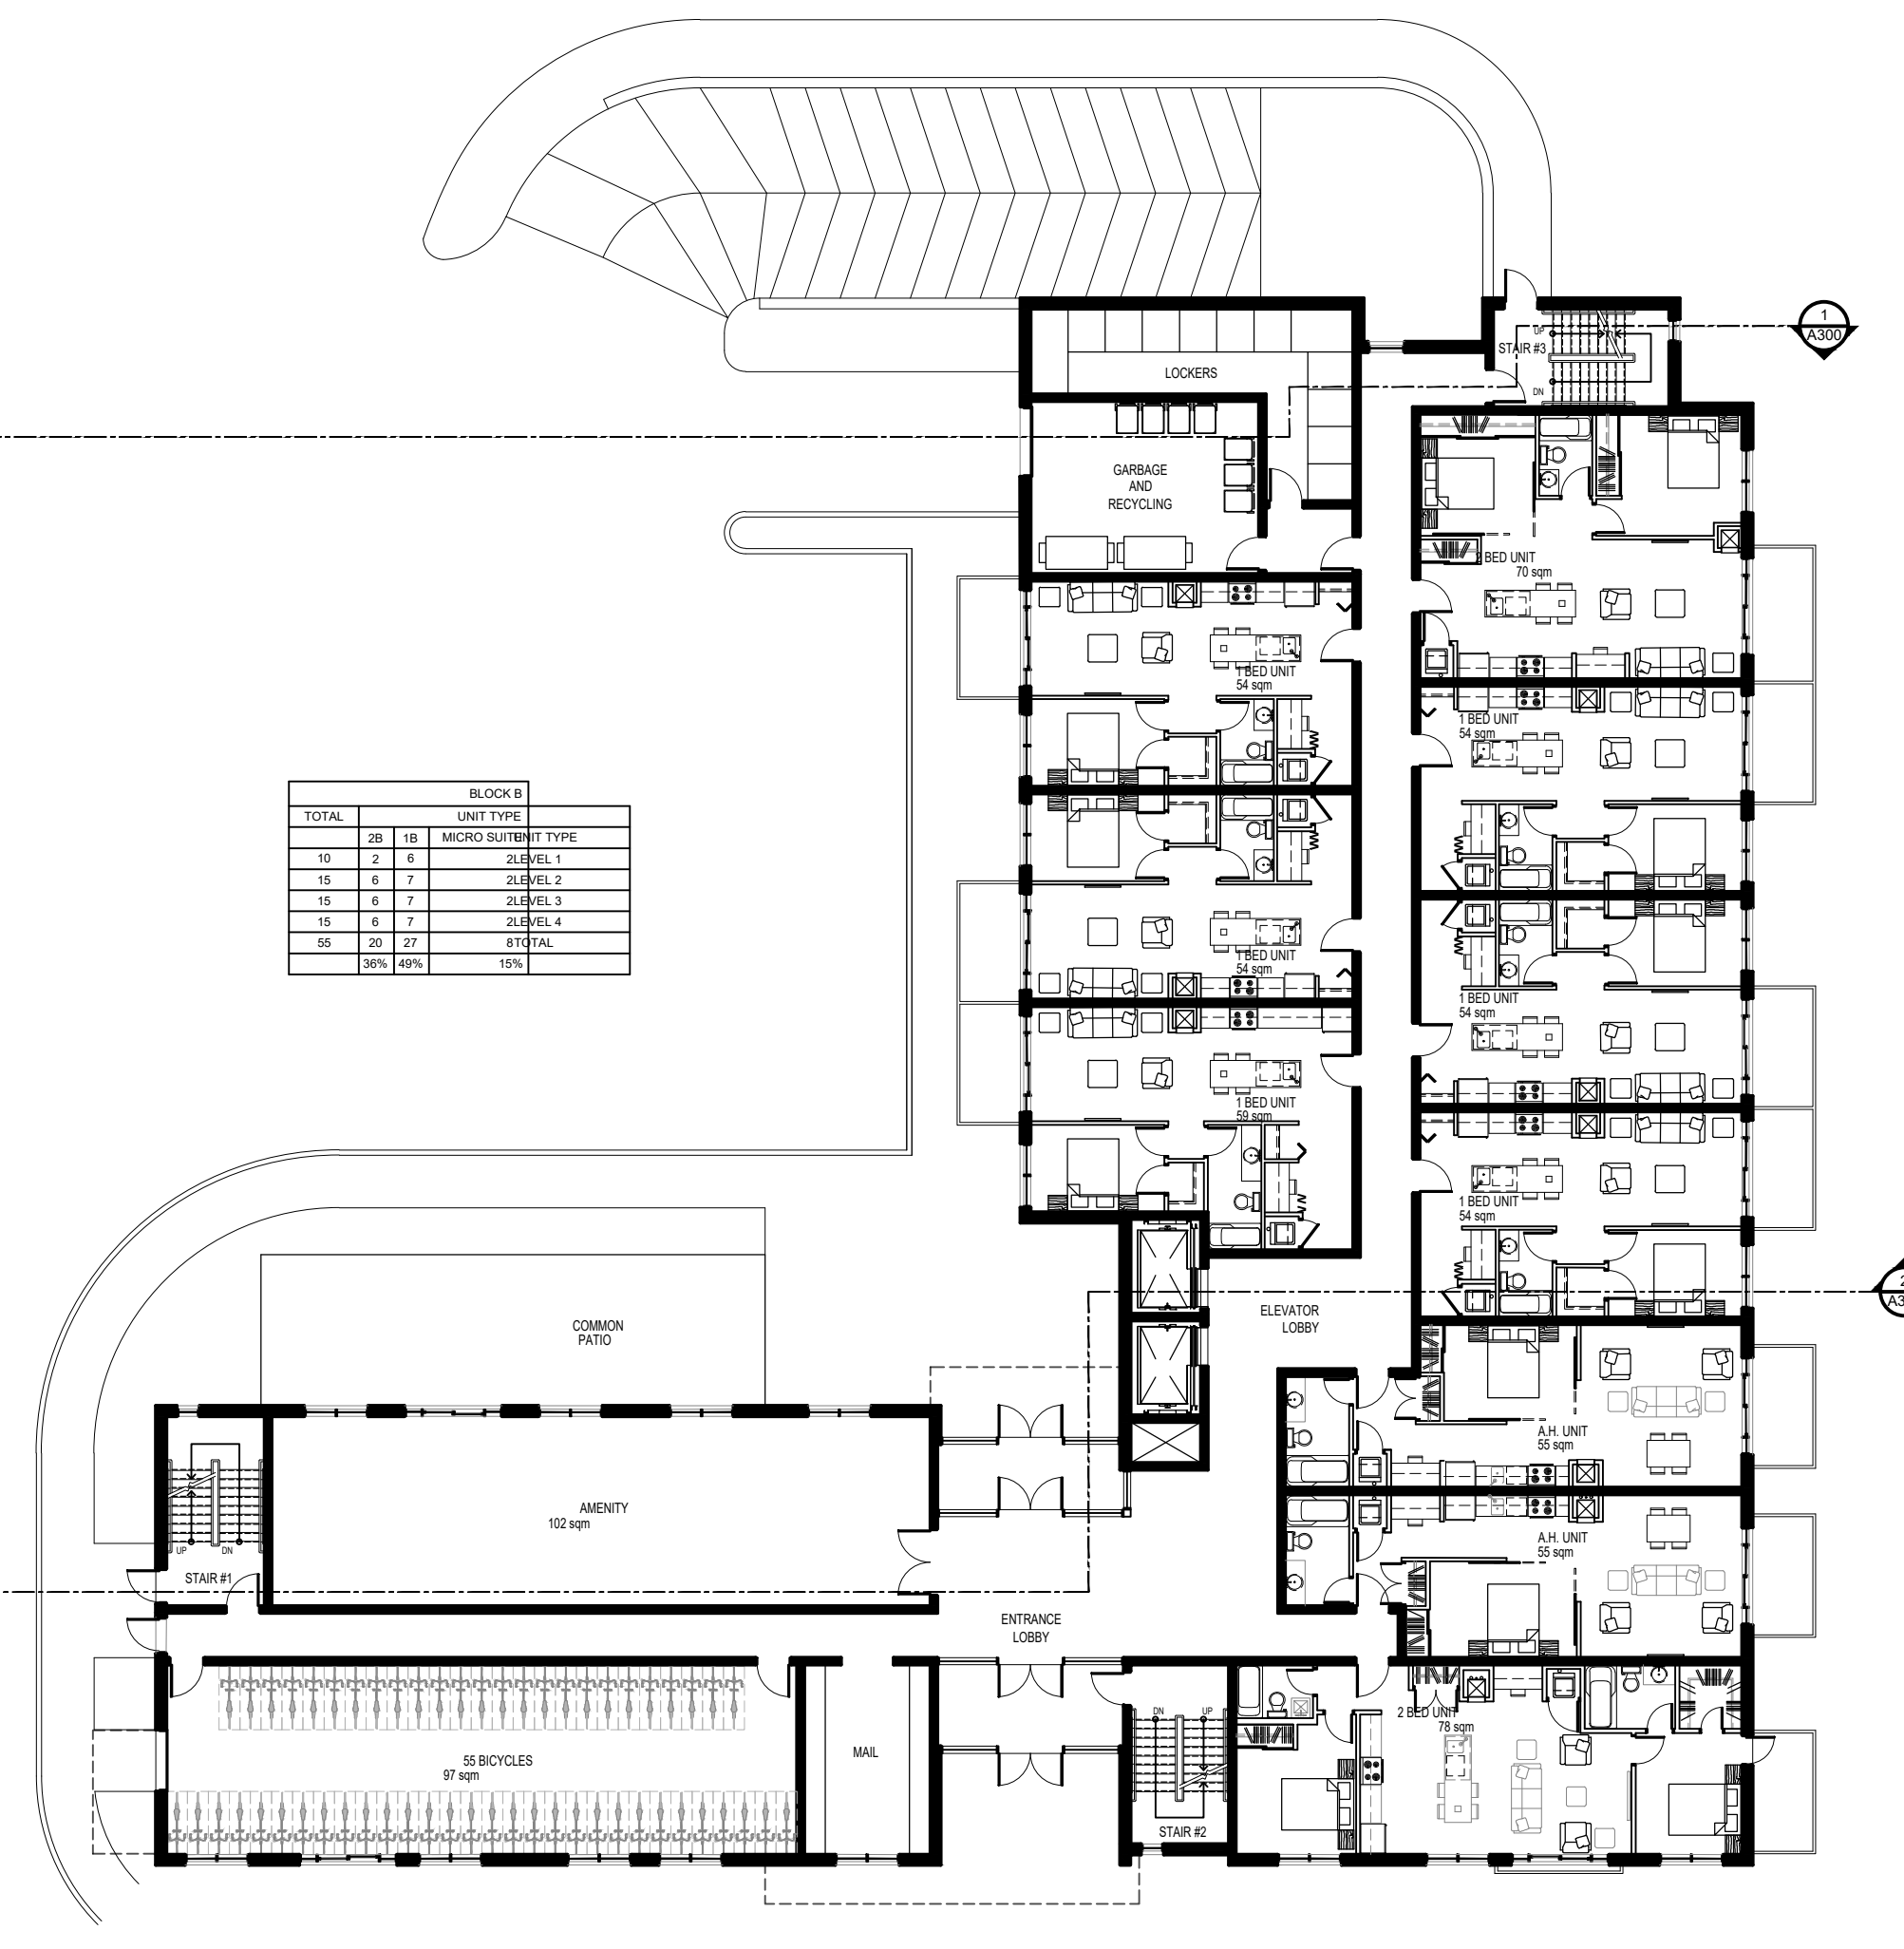

42 Parking Spaces

1 LOWER LEVEL PLAN
SCALE: 1:200

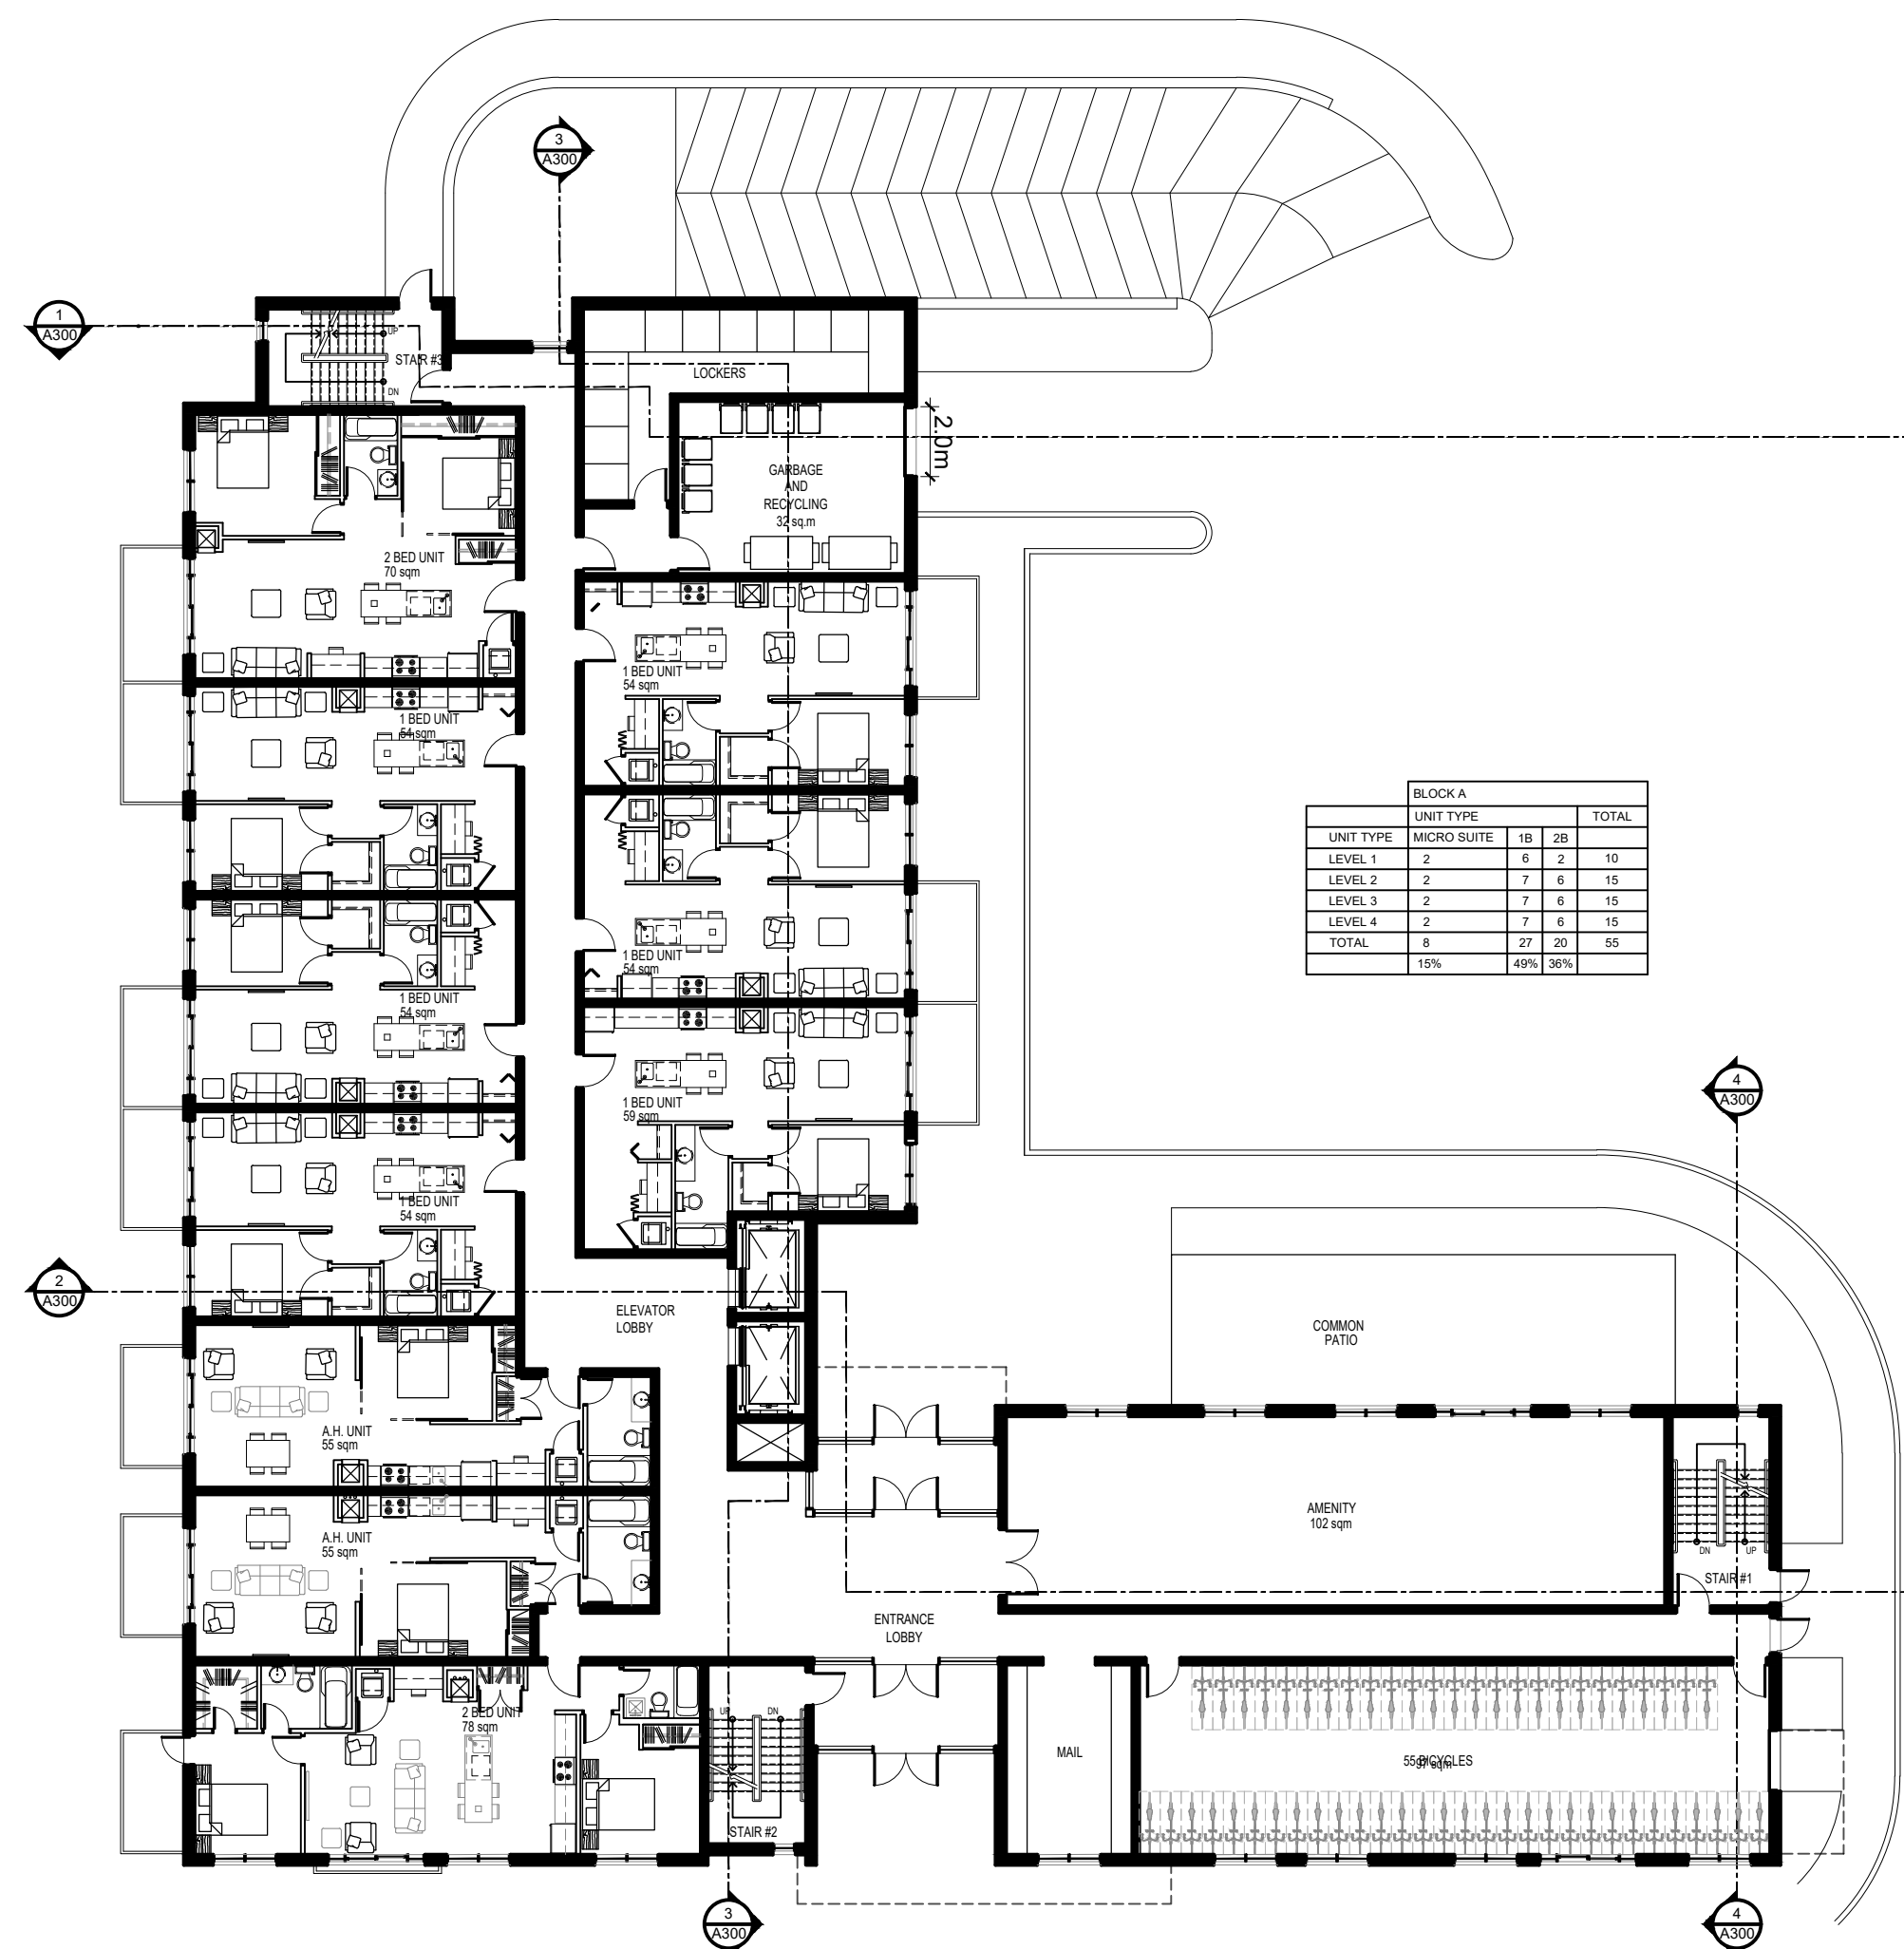

2 MAIN LEVEL PLAN
SCALE: 1:200

NO.	REVISIONS	BY	DATE
15	FOR REVIEW	JP	AUG. 18 2022
14	FOR REVIEW	PE	APR. 01 2022
13	FOR REVIEW	PE	MAR. 21 2022
12	FOR REVIEW	PE	APR. 09 2021
11	FOR REVIEW	PE	MAR. 23 2021
10	FOR REVIEW	PE	FEB. 24 2021
09	FOR REVIEW	PE	NOV. 10 2020
08	FOR REVIEW	PE	NOV. 02 2020
07	FOR REVIEW	PE	OCT. 27 2020
06	FOR REVIEW	PE	AUG. 05 2020
05	FOR REVIEW	PE	JUNE 22 2020
04	FOR REVIEW	PE	JUNE 09 2020
03	FOR REVIEW	PE	JUNE 03 2020
02	FOR REVIEW	PE	MAY 28 2020
01	FOR REVIEW	PE	MAY 11 2020

NOT AUTHENTIC UNLESS SIGNED AND DATED

D2
concepts
738 BRIDGEWOOD AVE. UNIT 201
OTTAWA, ONTARIO, K1V 6M8

DESIGNED BY: P.E. DRAWN BY: P.E. APPROVED BY: P.E.

PROJECT

**3817-3843 INNES ROAD
ORLEANS**

DRAWING TITLE

**LOWER AND MAIN
LEVEL PLANS**

PROJECT NO.
0378
DATE
APRIL, 09, 2020

A100

FILE # D07-12-20-0164