


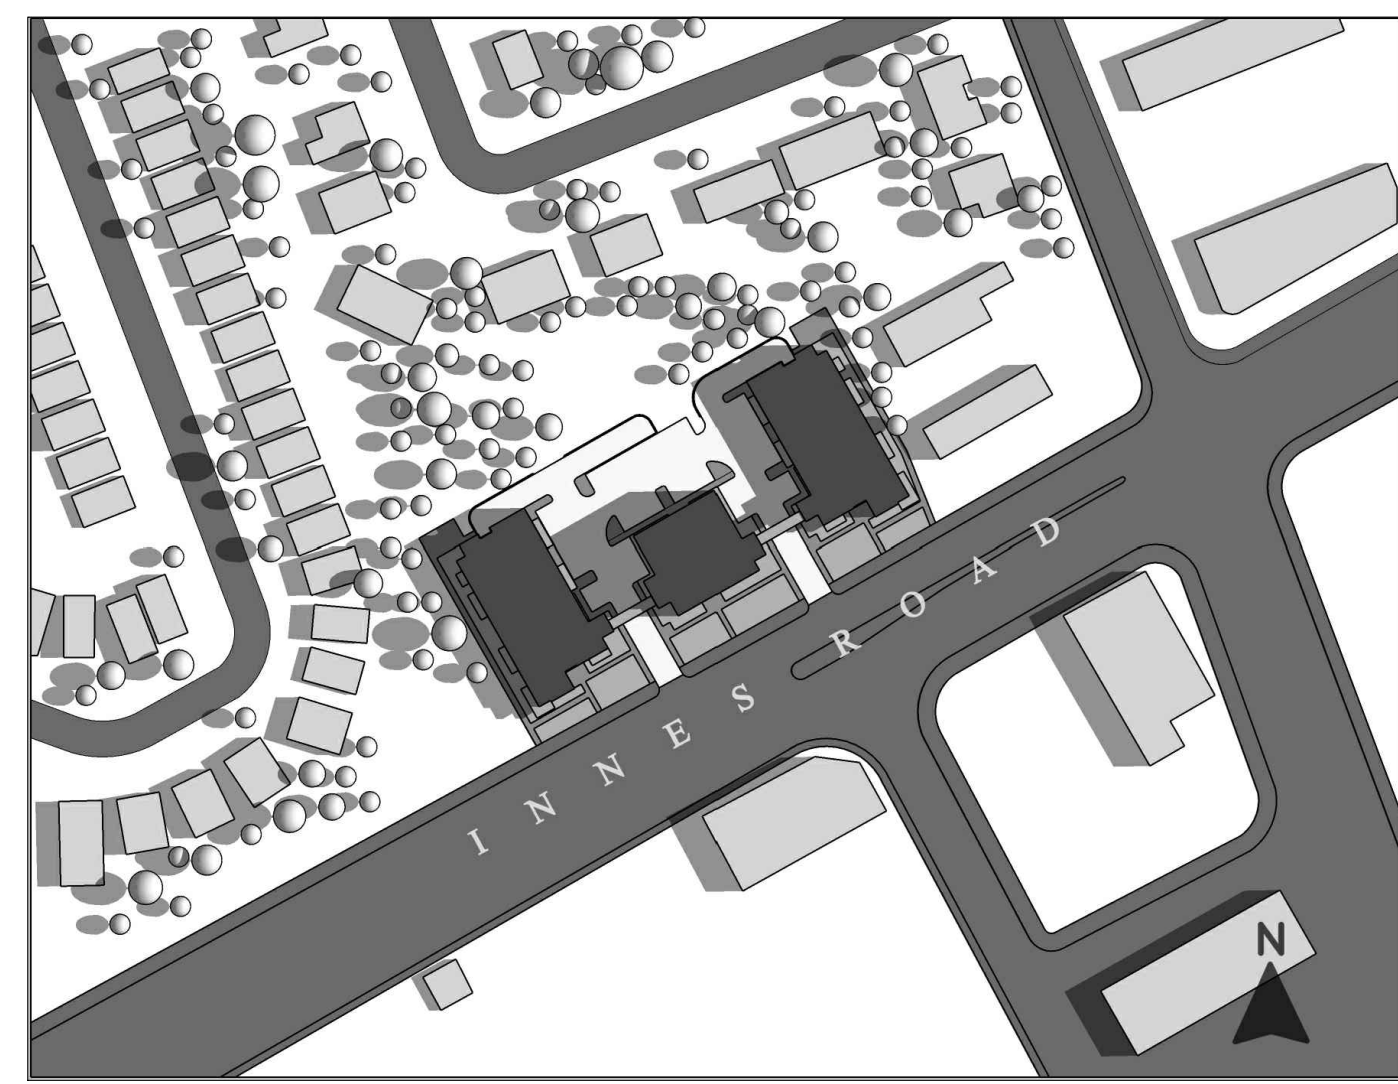

MAR 21ST - 10AM



JUN 21ST - 10AM



SEP 21ST - 10AM



DEC 21ST - 10AM




MAR 21ST - 12PM



JUN 21ST - 12PM



SEP 21ST - 12PM

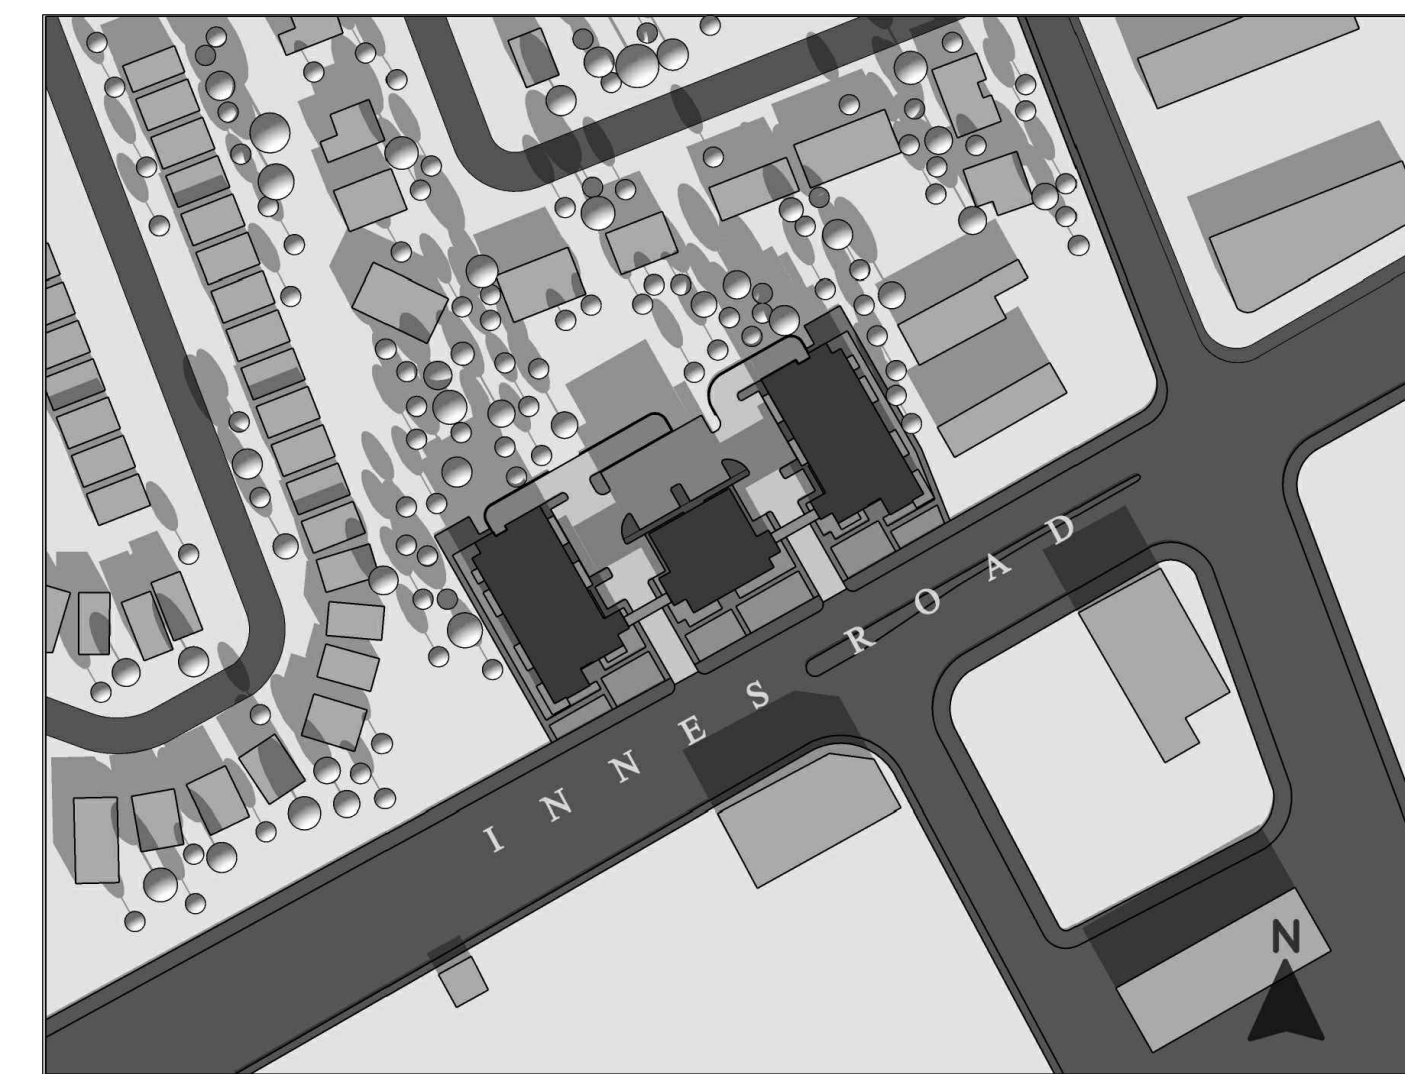

DEC 21ST - 12PM



MAR 21ST - 03PM



JUN 21ST - 03PM



SEP 21ST - 03PM



DEC 21ST - 03PM

CLIENT:

11			
10			
09			
08			
07			
06			
05			
04			
03			
02			
01			
No.	REVISIONS	BY	DATE

NOT AUTHENTIC UNLESS SIGNED AND DATED



CONSULTING ENGINEERS

STRUCTURAL

MECHANICAL

ELECTRICAL

DESIGNED BY: P.E. DRAWN BY: P.E. APPROVED BY: P.E.

PROJECT  
3817-3843 INNES ROAD  
ORLEANS

DRAWING TITLE  
SUN SHADOW STUDY

PROJECT NO.  
0378  
DATE  
APR, 08, 2021

ST01