




EXTERIOR FINISHES
 F1 STONE VENEER
 F2 PREFINISHED FIBRE CEMENT BOARD
 F3 PREFINISHED FIBRE CEMENT PLANKS
 F4 PREFINISHED METAL FLASHING

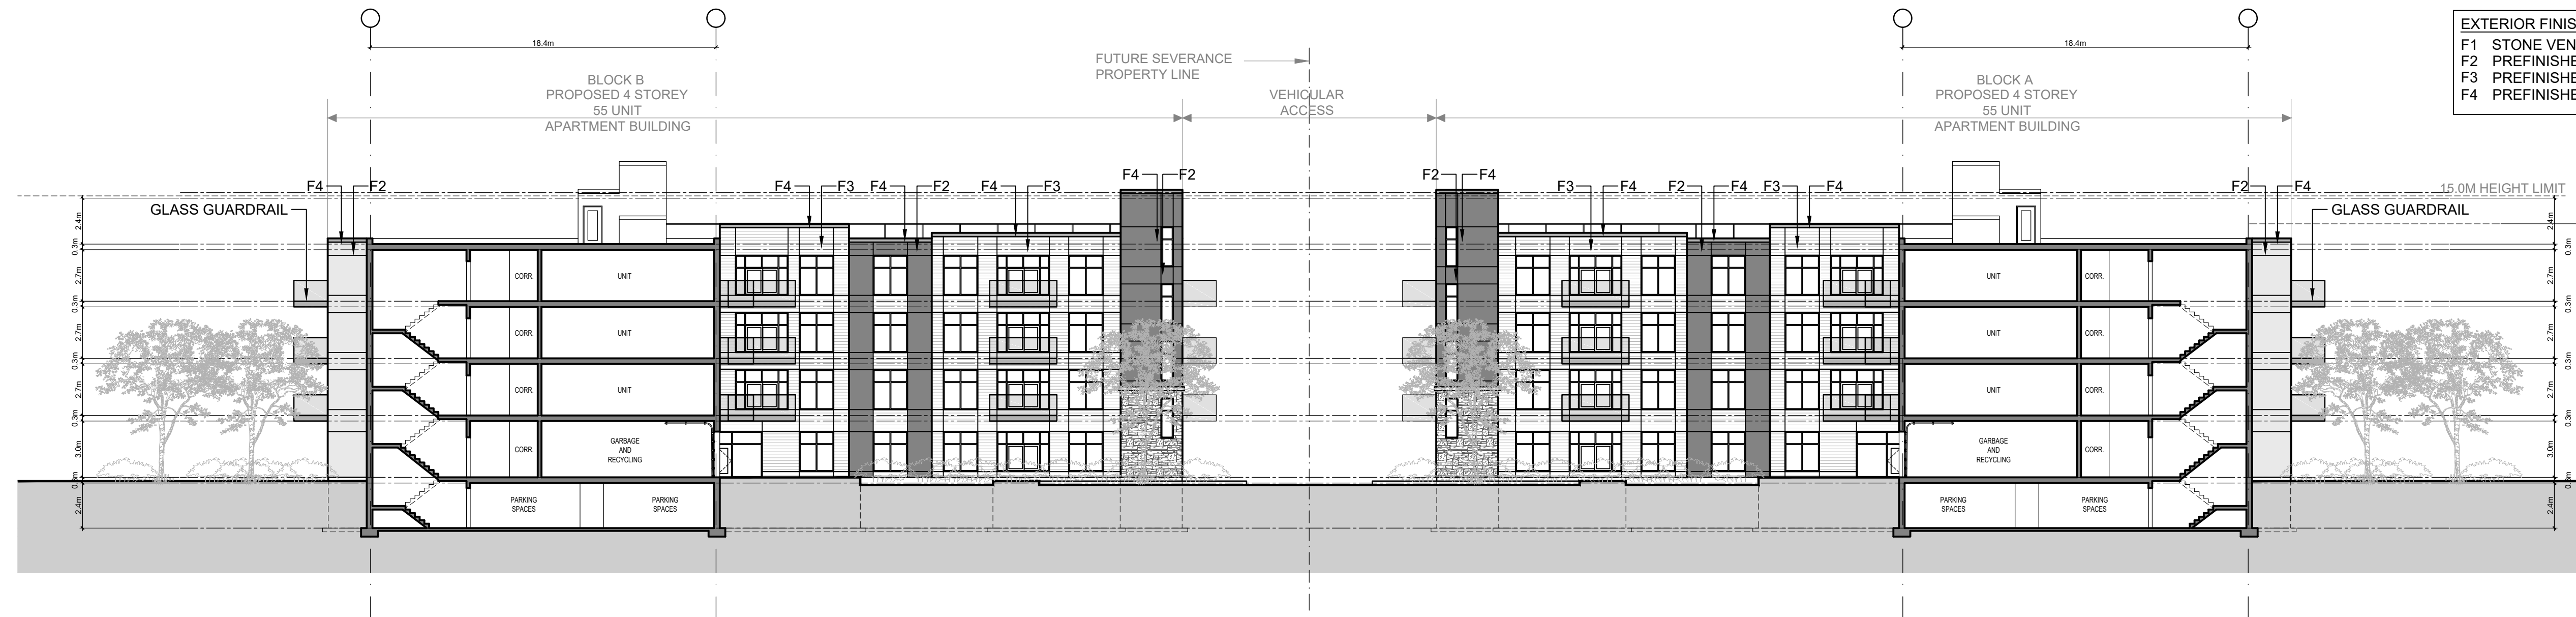


1 BUILDING SECTION
SCALE: 1:200

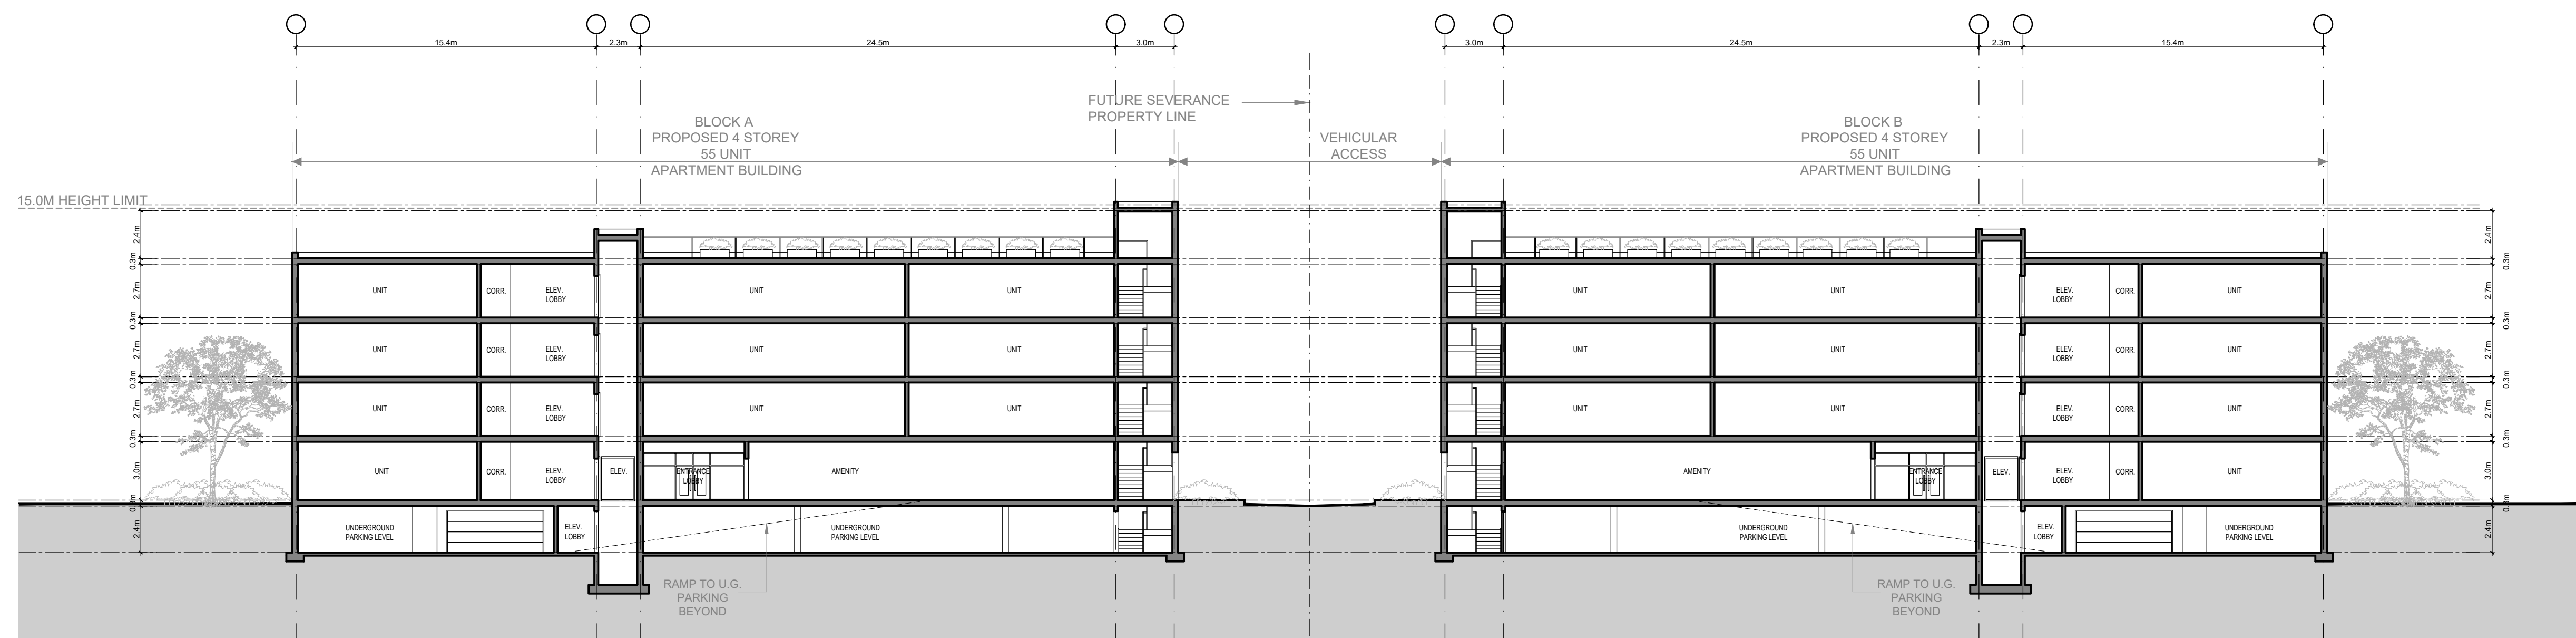

2 BUILDING SECTION
SCALE: 1:200

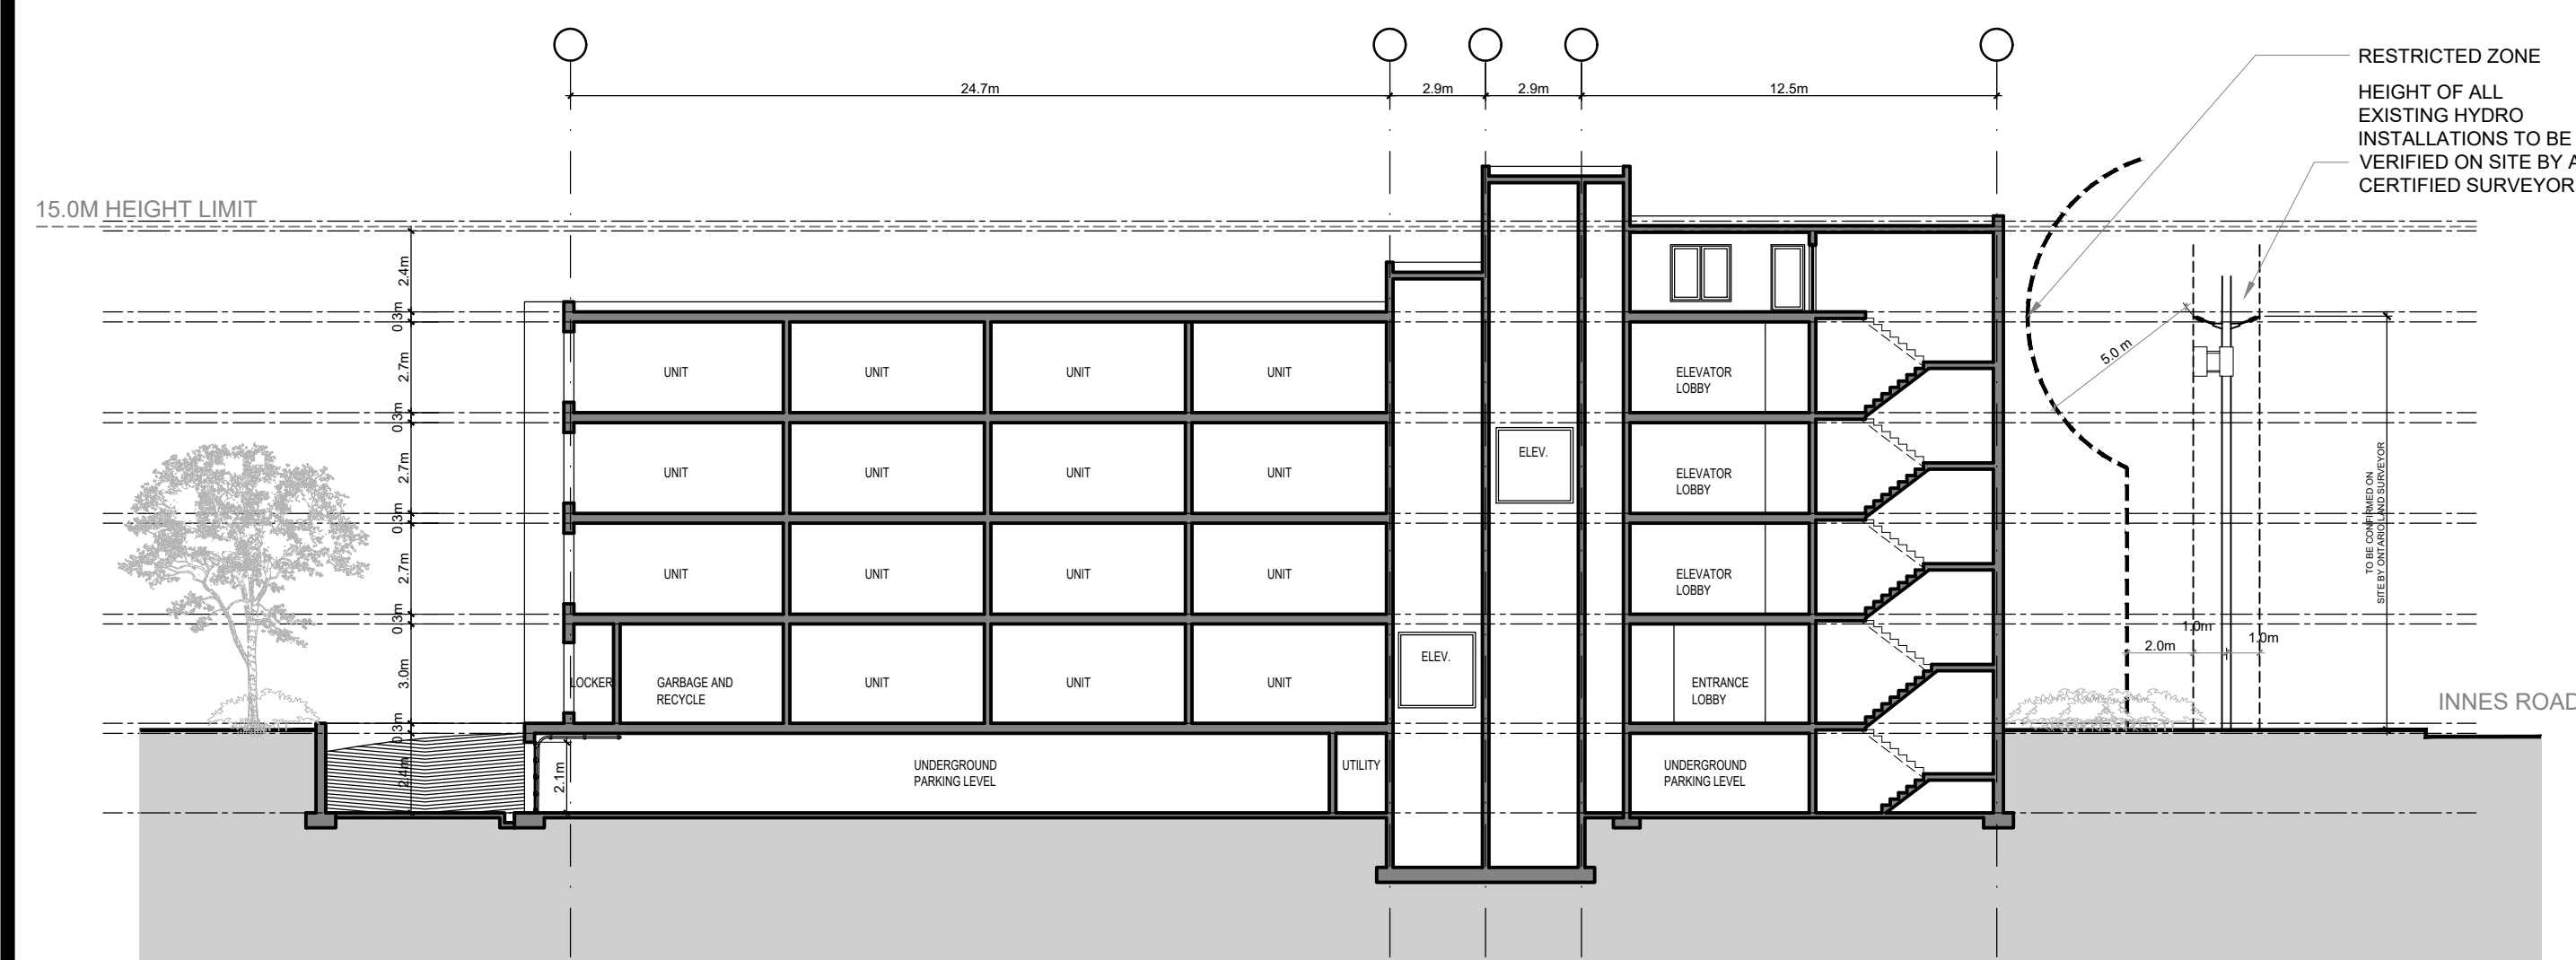

3 BUILDING SECTION
SCALE: 1:200

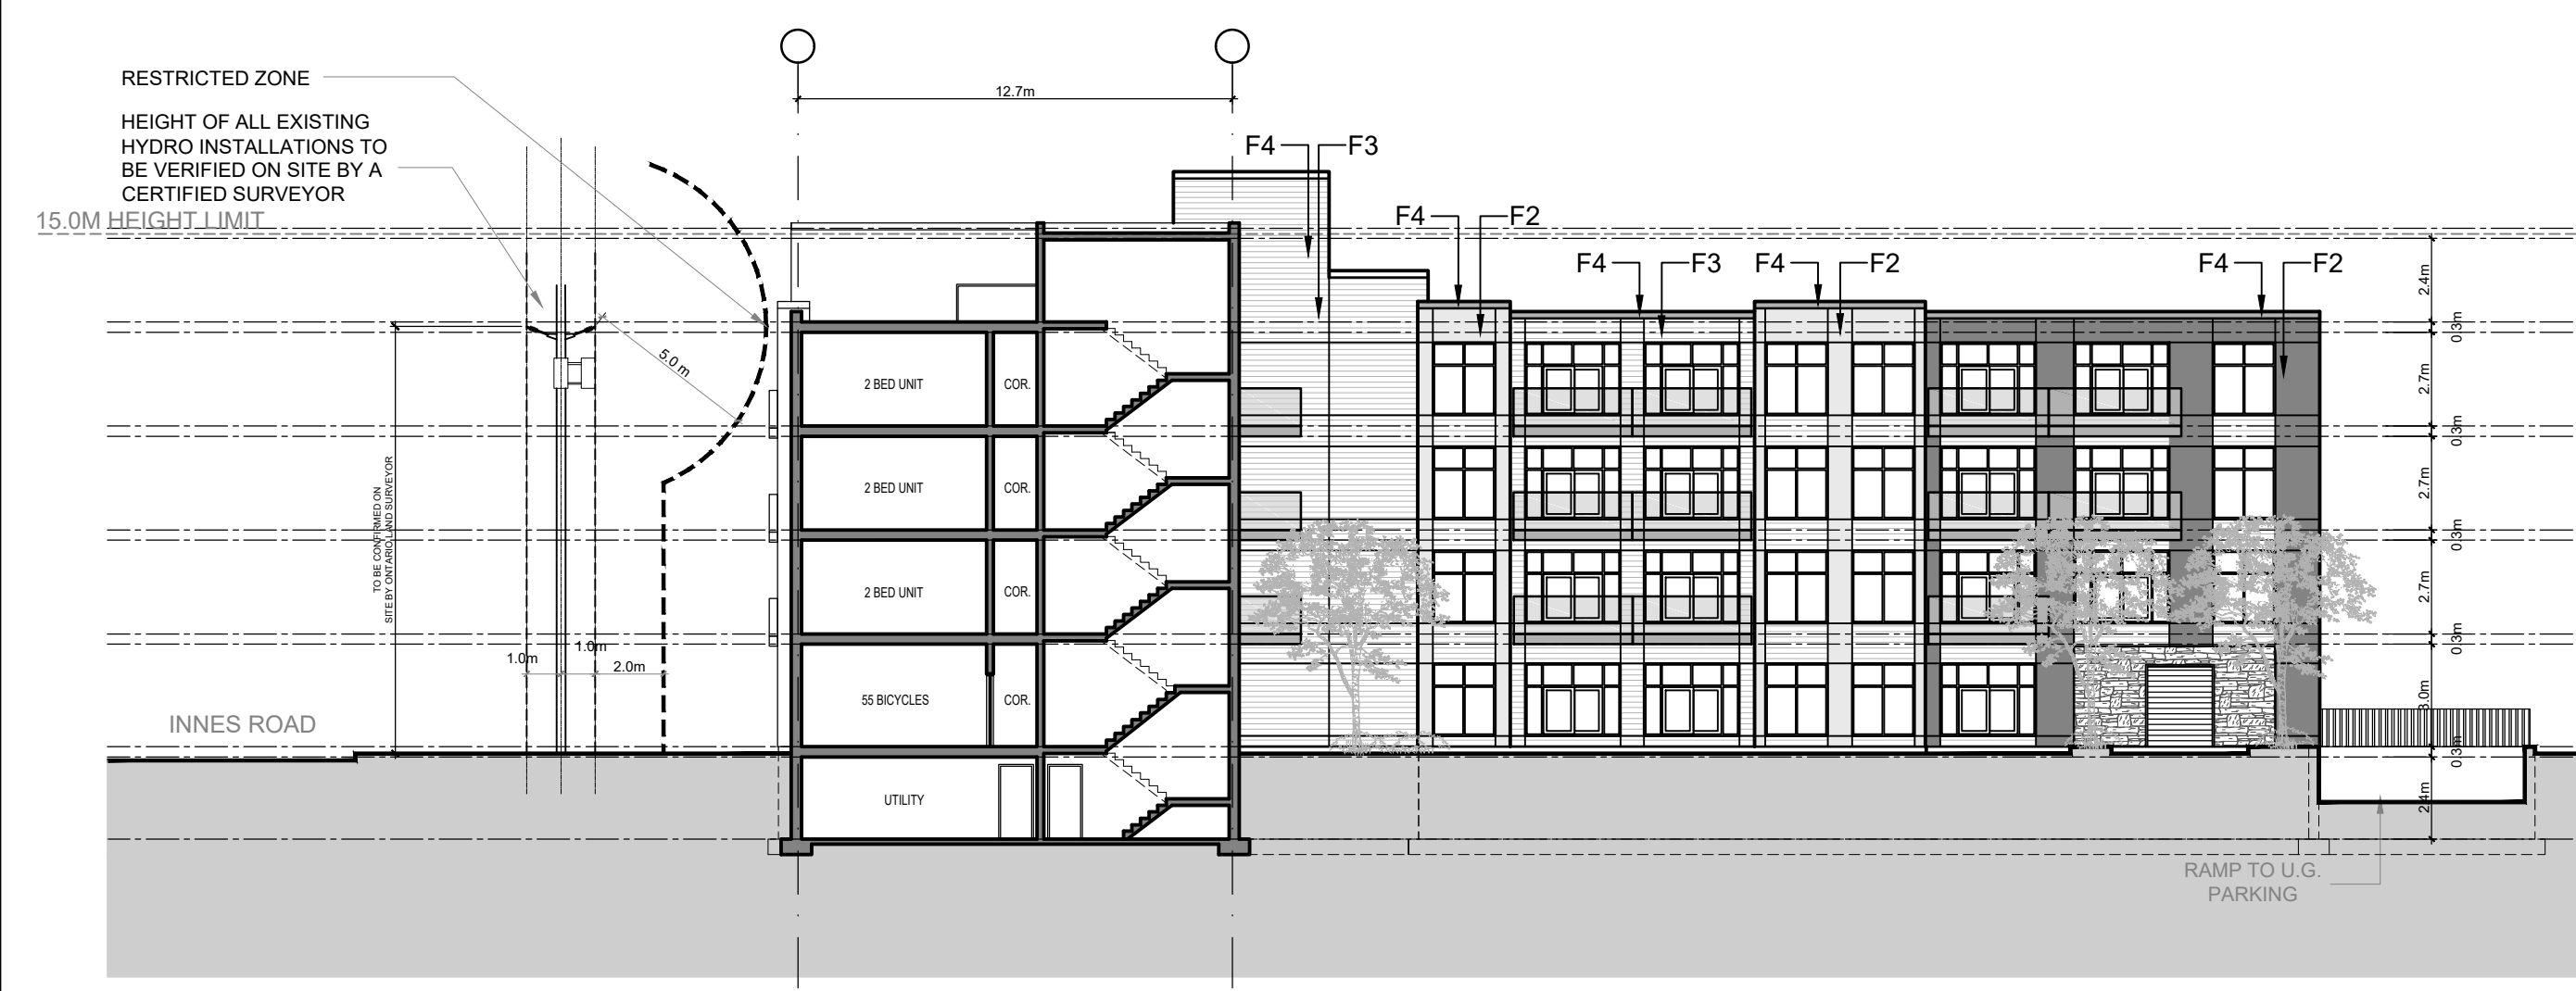

4 BUILDING SECTION
SCALE: 1:200

11			
10			
09			
08			
07			
06	FOR REVIEW	PE	APR. 01 2022
05	FOR REVIEW	PE	MAR. 21 2022
04	FOR REVIEW	PE	APR. 09 2021
03	FOR REVIEW	PE	NOV. 10 2020
02	FOR REVIEW	PE	NOV. 02 2020
01	FOR REVIEW	PE	OCT. 29 2020
NO.	REVISIONS	BY	DATE

NOT AUTHENTIC UNLESS SIGNED AND DATED

D2
concepts
738 RIDGEWOOD AVE. UNIT 201
OTTAWA, ONTARIO, K1V 6M8

DESIGNED BY: P.E. DRAWN BY: P.E. APPROVED BY: P.E.

PROJECT
**3817-3843 INNES ROAD
ORLEANS**

DRAWING TITLE
BUILDING SECTIONS

PROJECT NO.
0378
DATE
APRIL, 09, 2020

A300

FILE # D07-12-20-0164