




CLIENT:

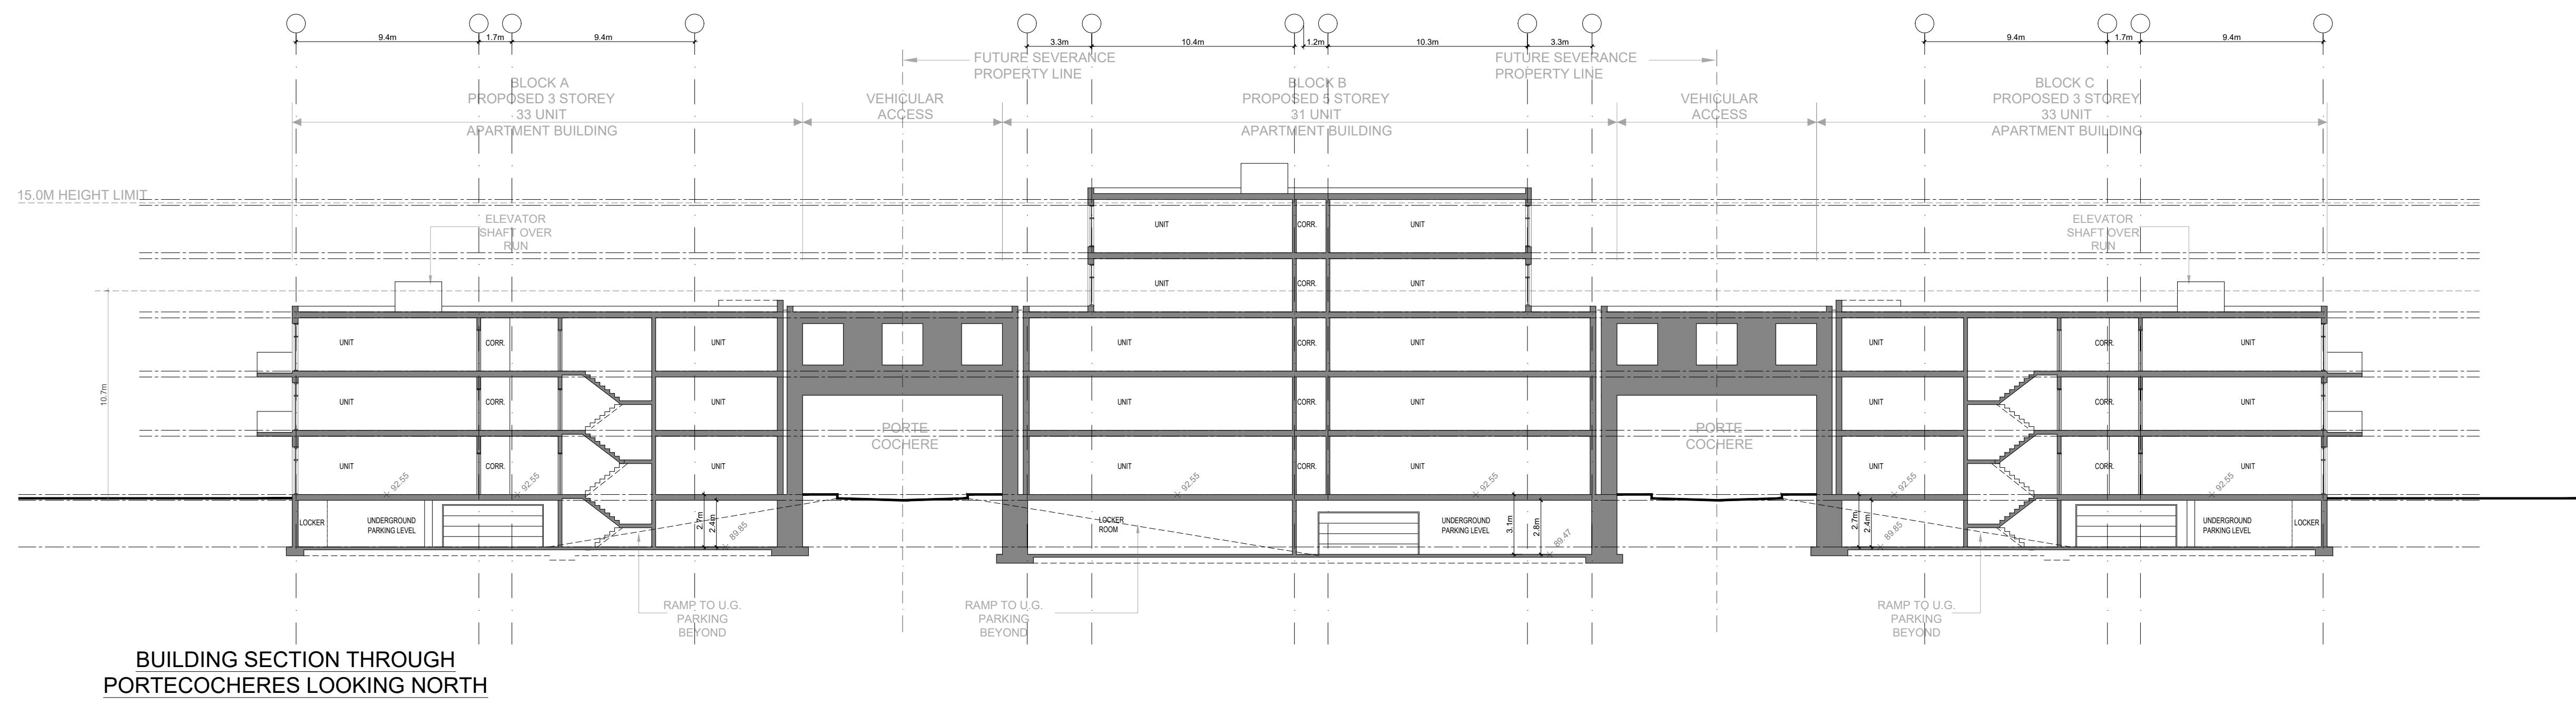

BUILDING SECTION THROUGH PORTECOCHERES LOOKING NORTH

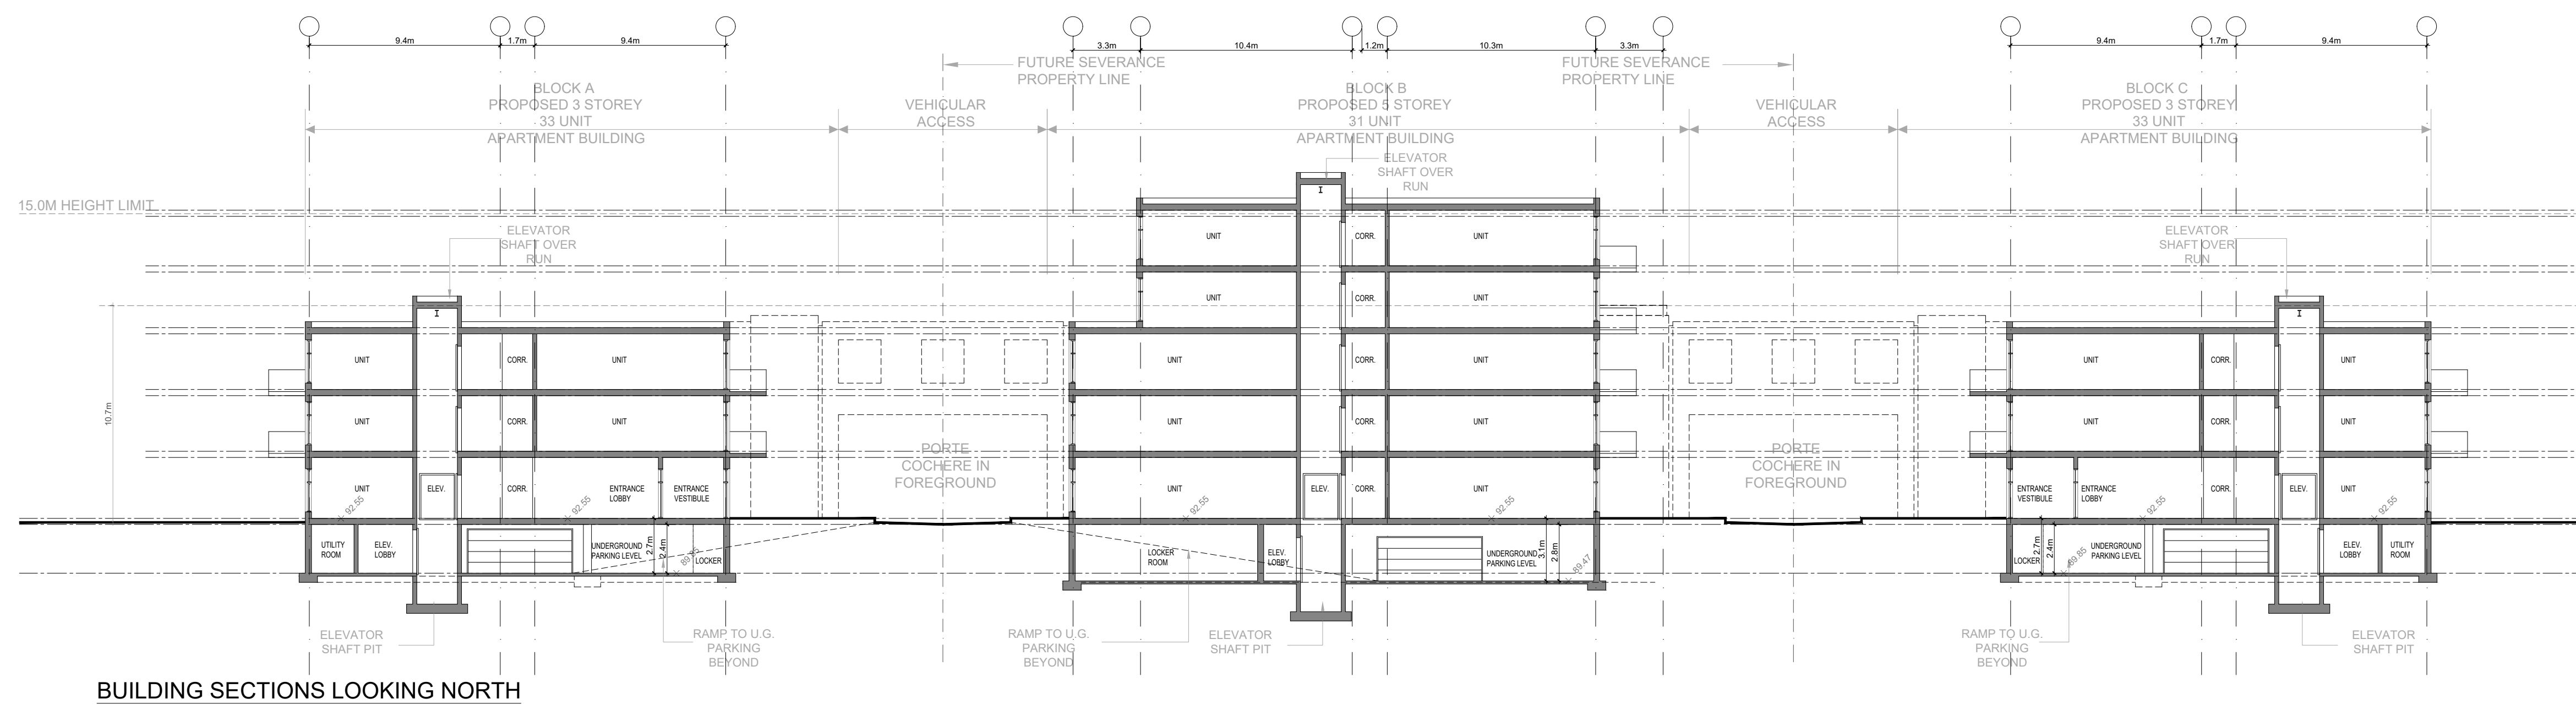

BUILDING SECTIONS LOOKING NORTH

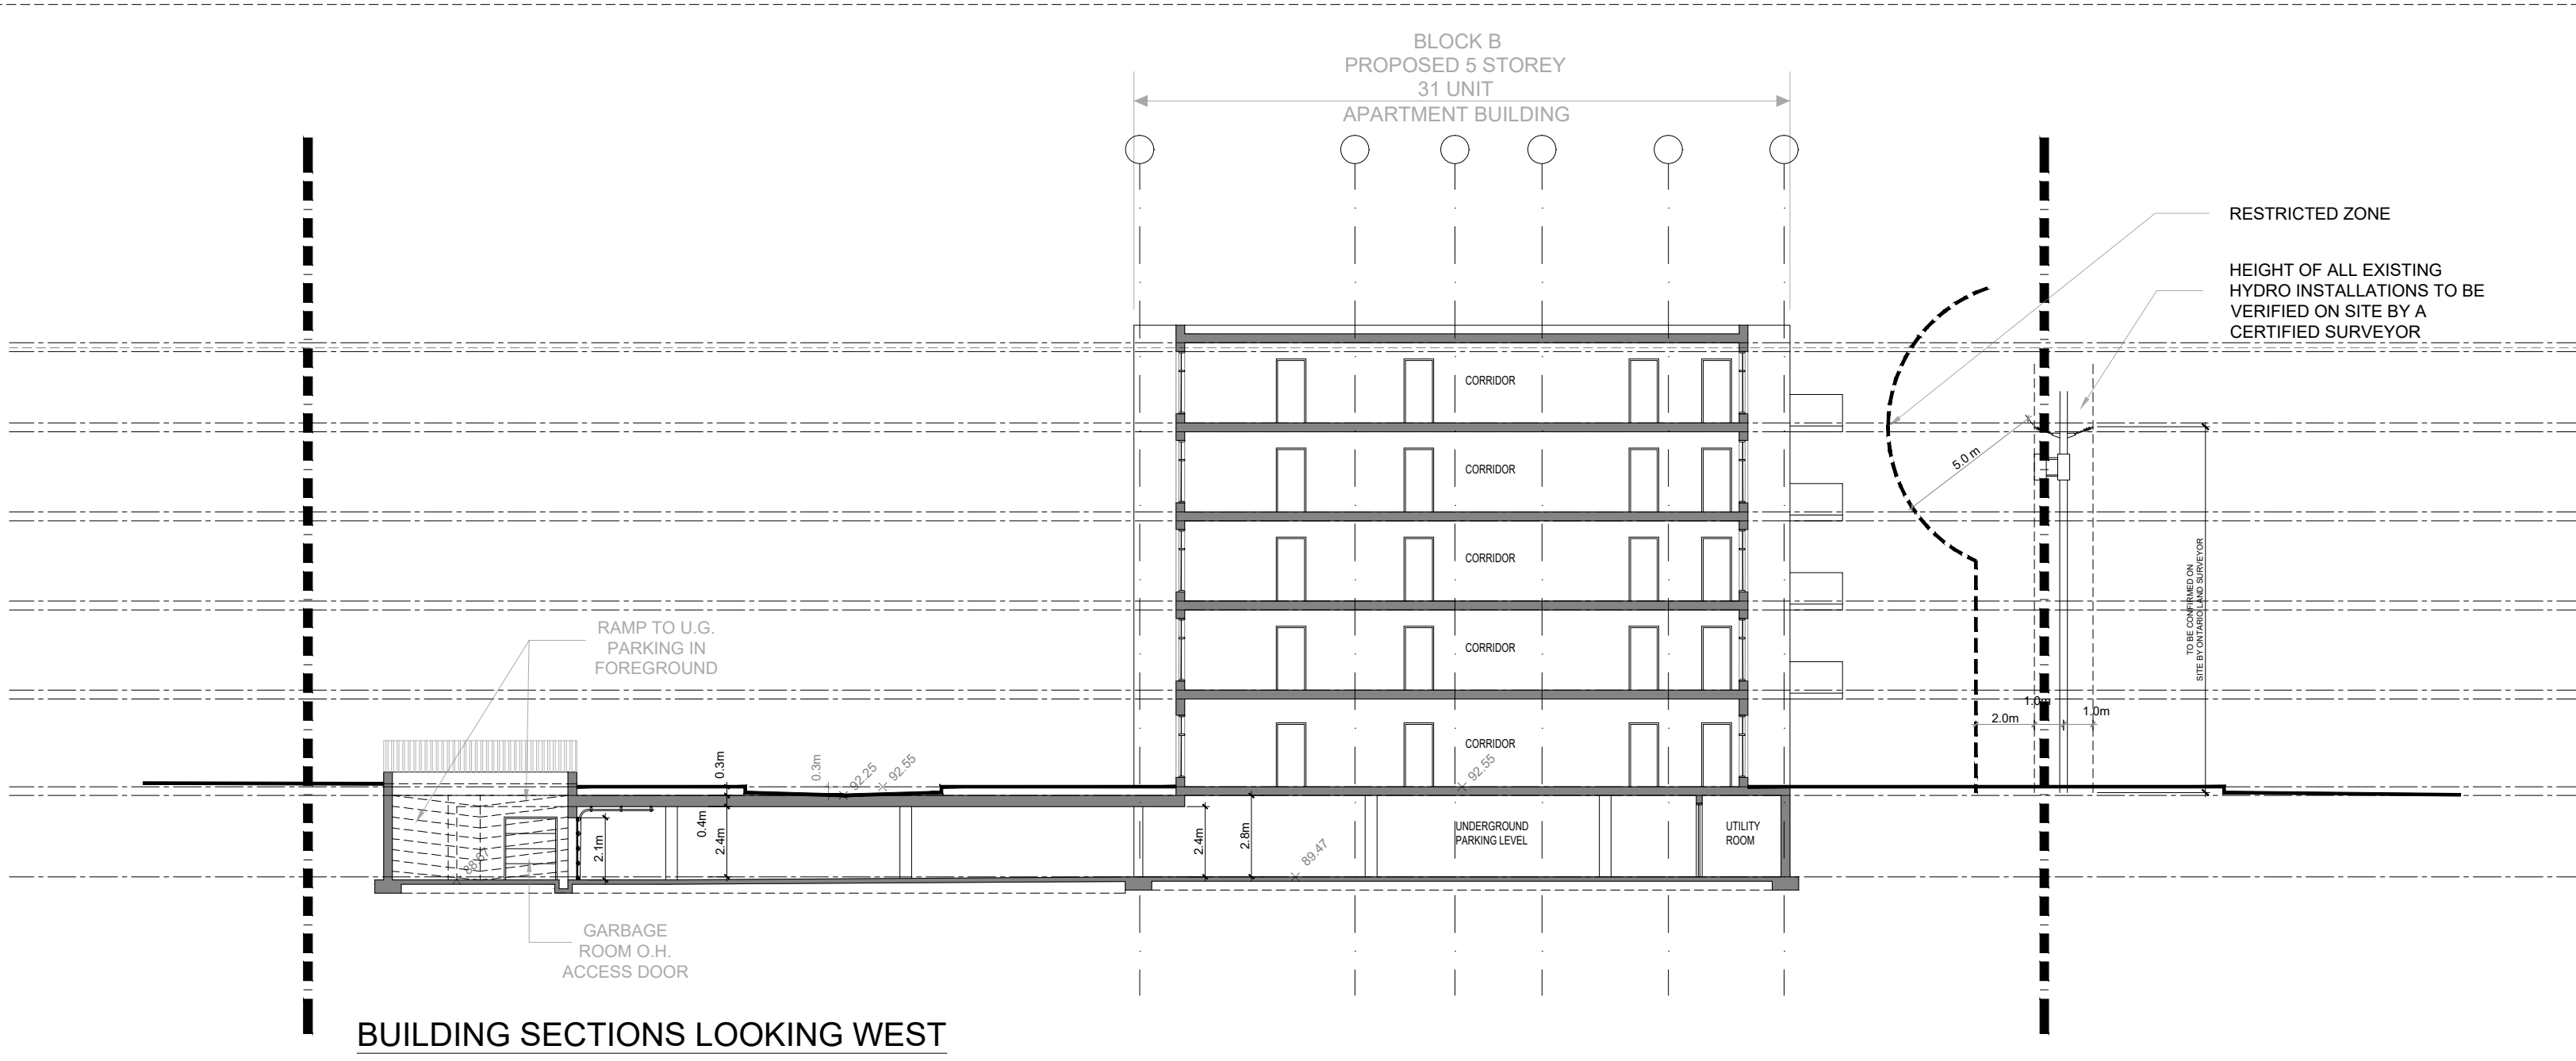

BUILDING SECTIONS LOOKING WEST

11			
10			
09			
08			
07			
06			
05			
04			
03	FOR REVIEW	PE	NOV. 10 2020
02	FOR REVIEW	PE	NOV. 02 2020
01	FOR REVIEW	PE	OCT. 29 2020
No.	REVISIONS	BY	DATE

NOT AUTHENTIC UNLESS SIGNED AND DATED



CONSULTING ENGINEERS
 STRUCTURAL
 MECHANICAL
 ELECTRICAL

DESIGNED BY: P.E.
 DRAWN BY: P.E.
 APPROVED BY: P.E.

PROJECT
 3817-3843 INNES ROAD
 ORLEANS

DRAWING TITLE
 BUILDING SECTIONS

PROJECT NO.
 0378
 DATE
 OCT. 29, 2020

A103