




NO.	REVISION	DATE
1	ISSUED FOR CO-ORDINATION	SEPT 08/21
2	ISSUED FOR REVIEW	OCT 4/21
3	ISSUED FOR COORDINATION	OCT 27/21
4	ISSUED FOR COORDINATION	NOV 22/21

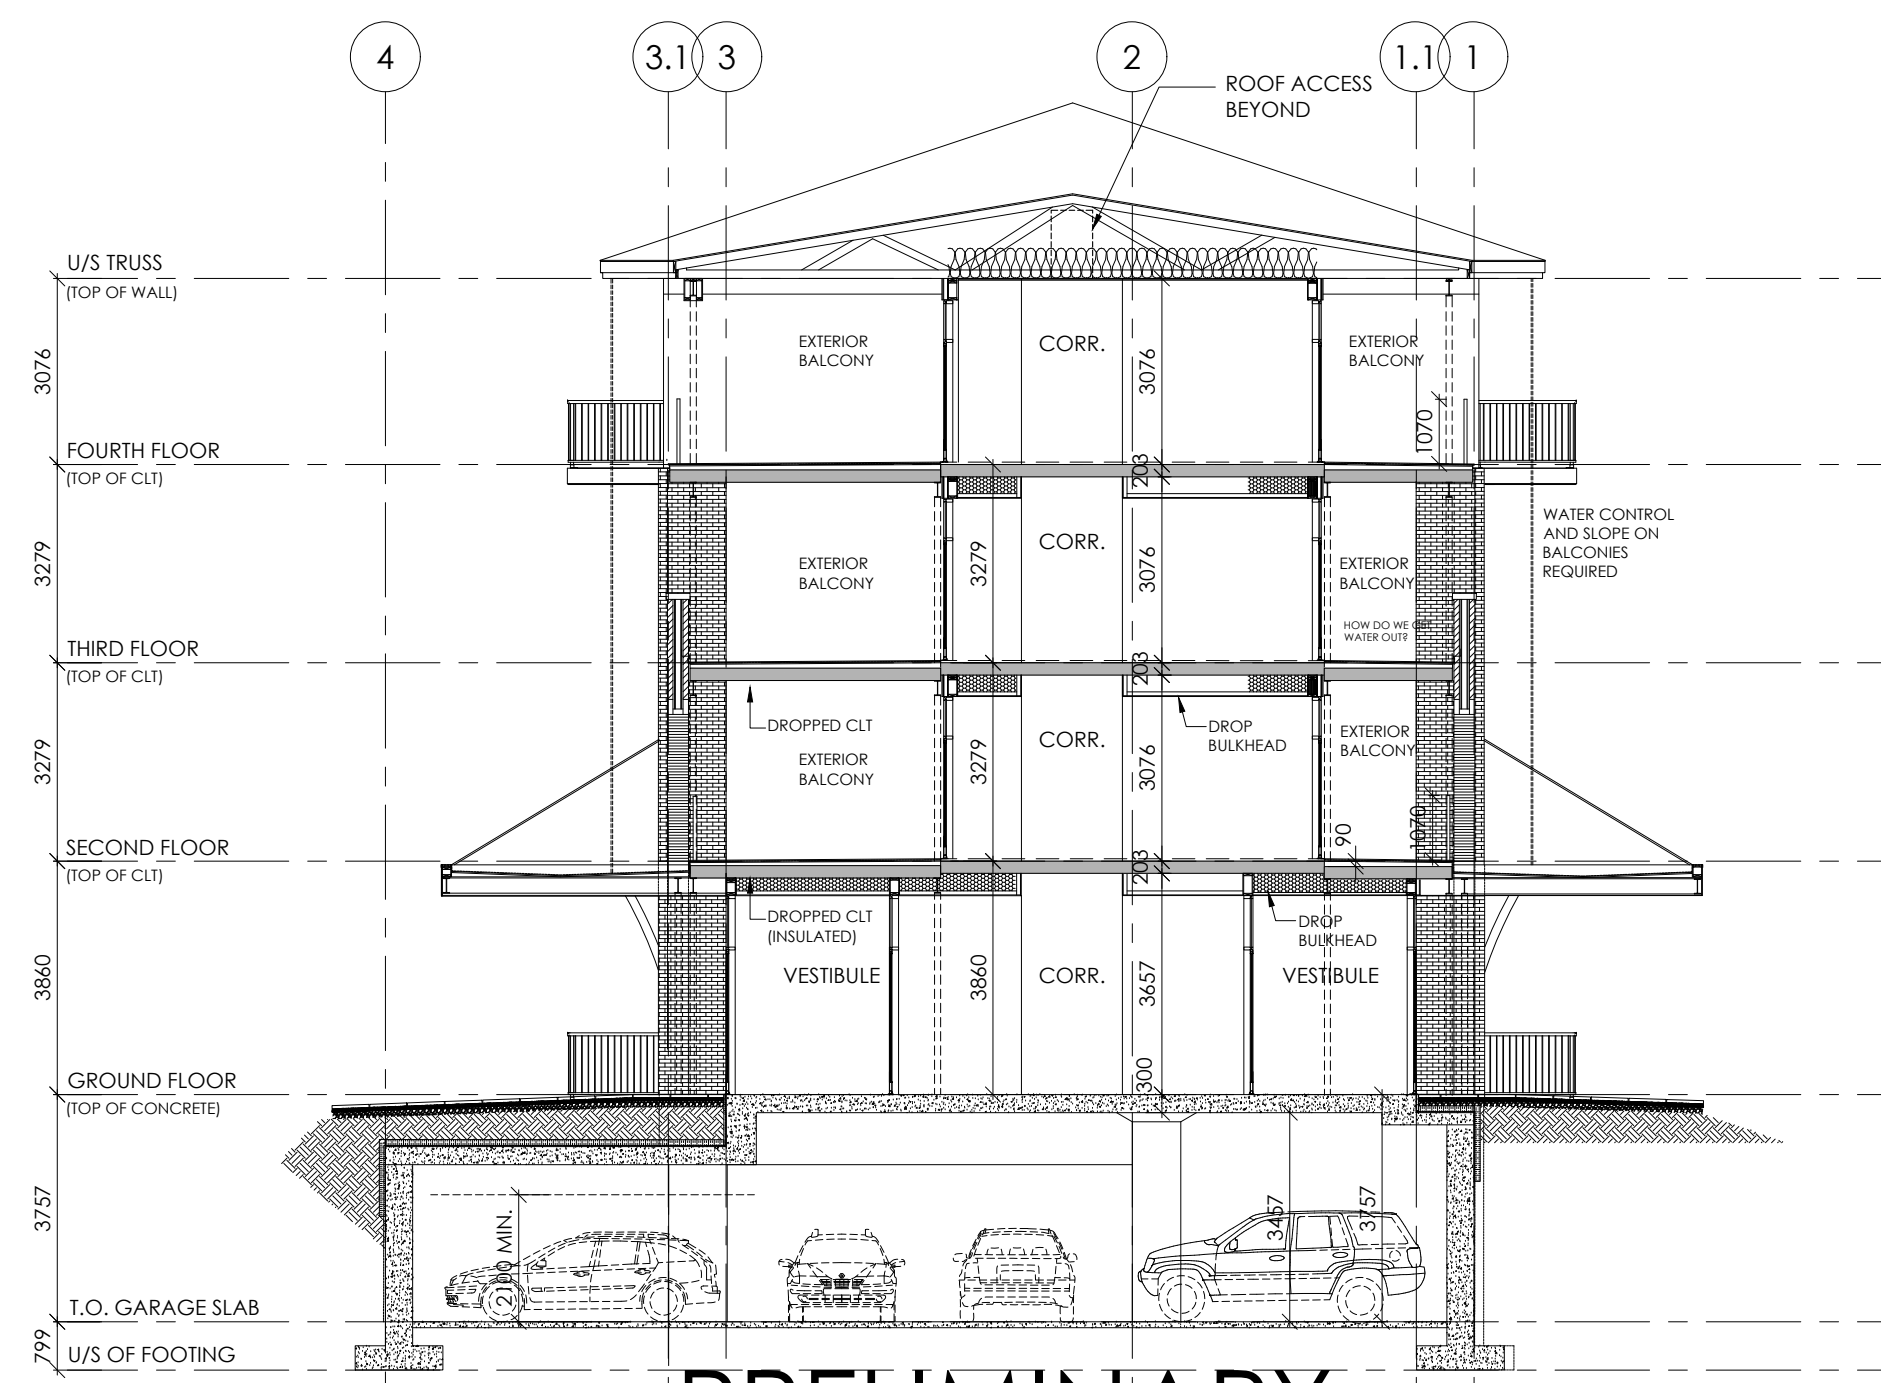

1 BUILDING SECTION - BALCONIES
A301 SCALE: 1:125

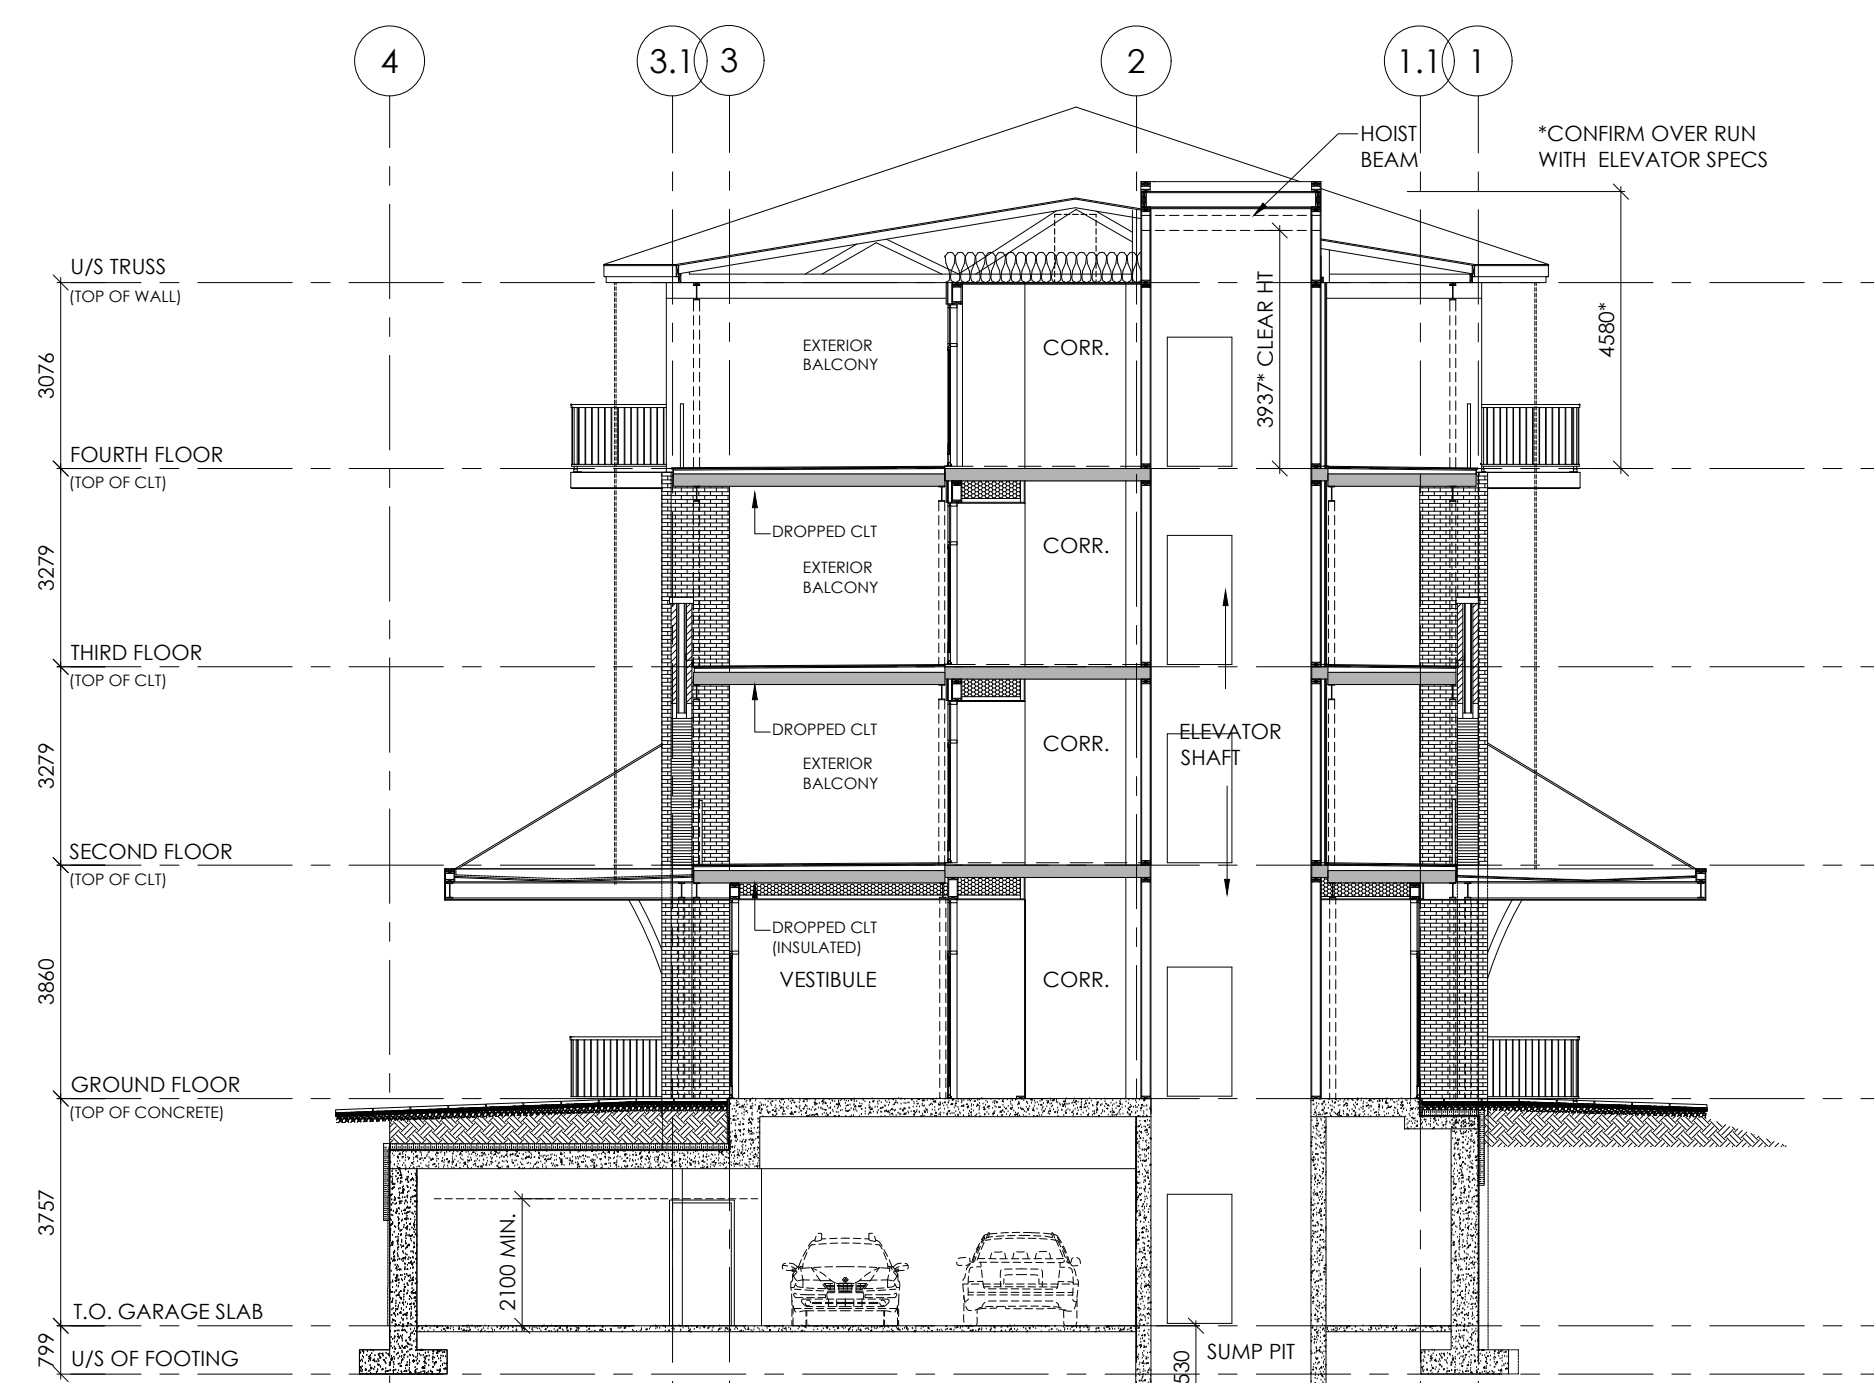

1 BUILDING SECTION - ELEVATOR SHAFT
A301 SCALE: 1:125

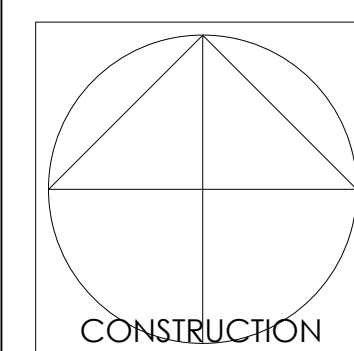

PROJECT TITLE
THE STATION
1518-1524-1526 STITTSVILLE MAIN STREET

DRAWING TITLE
BUILDING SECTIONS

DESIGNED BY: MW
DRAWN BY: SC
START DATE: JULY 2020
SCALE: AS SHOWN
PROJECT NO. 1932

A301