

EXISTING HOUSES

part 5 plan 4r-7602

SINGLE STOREY ____

LOBBY AMENITY

LINK

PART 7 PLAN 4R - 9182

BLOCKS 1-5 STACKED & BACK TO BACK DWELLING UNITS

PART 6

PLAN 4R-9182

APARTMENT BLDG A/B

10 STOREYS, 174+174 UNITS

FULLY SPRINKLERED

FFE 106.00 (GROUND)

FFE 101.90 (BSMT)

20 m____

PLAN 4R - 8803

CAMPEAU DR.

APARTMENT BLDG A/B

10 STOREYS, 174+174 UNITS


FULLY SPRINKLERED


FFE 106.00 (GROUND)

FFE 101.90 (BSMT)

PART 13 PLAN 4R-9182

RETIREMENT HOME

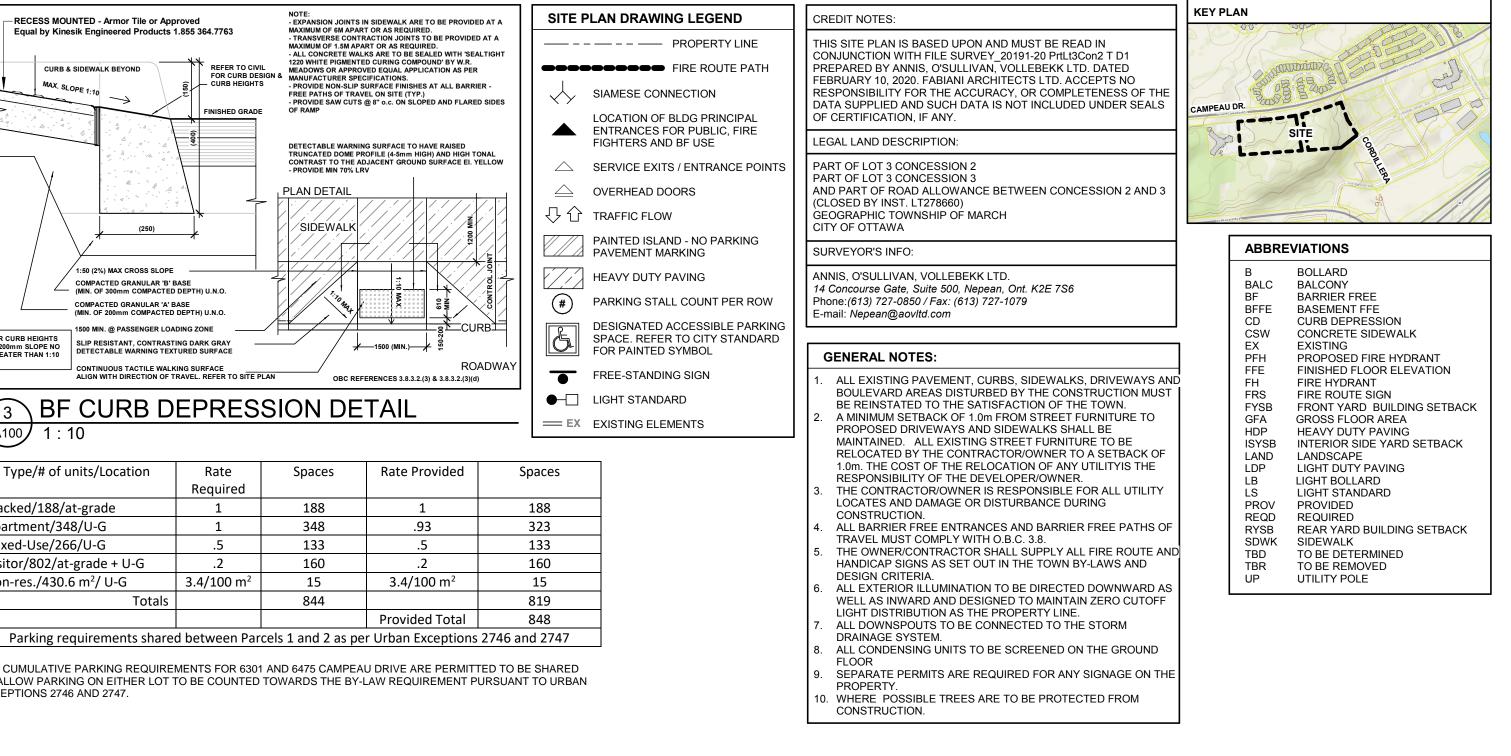


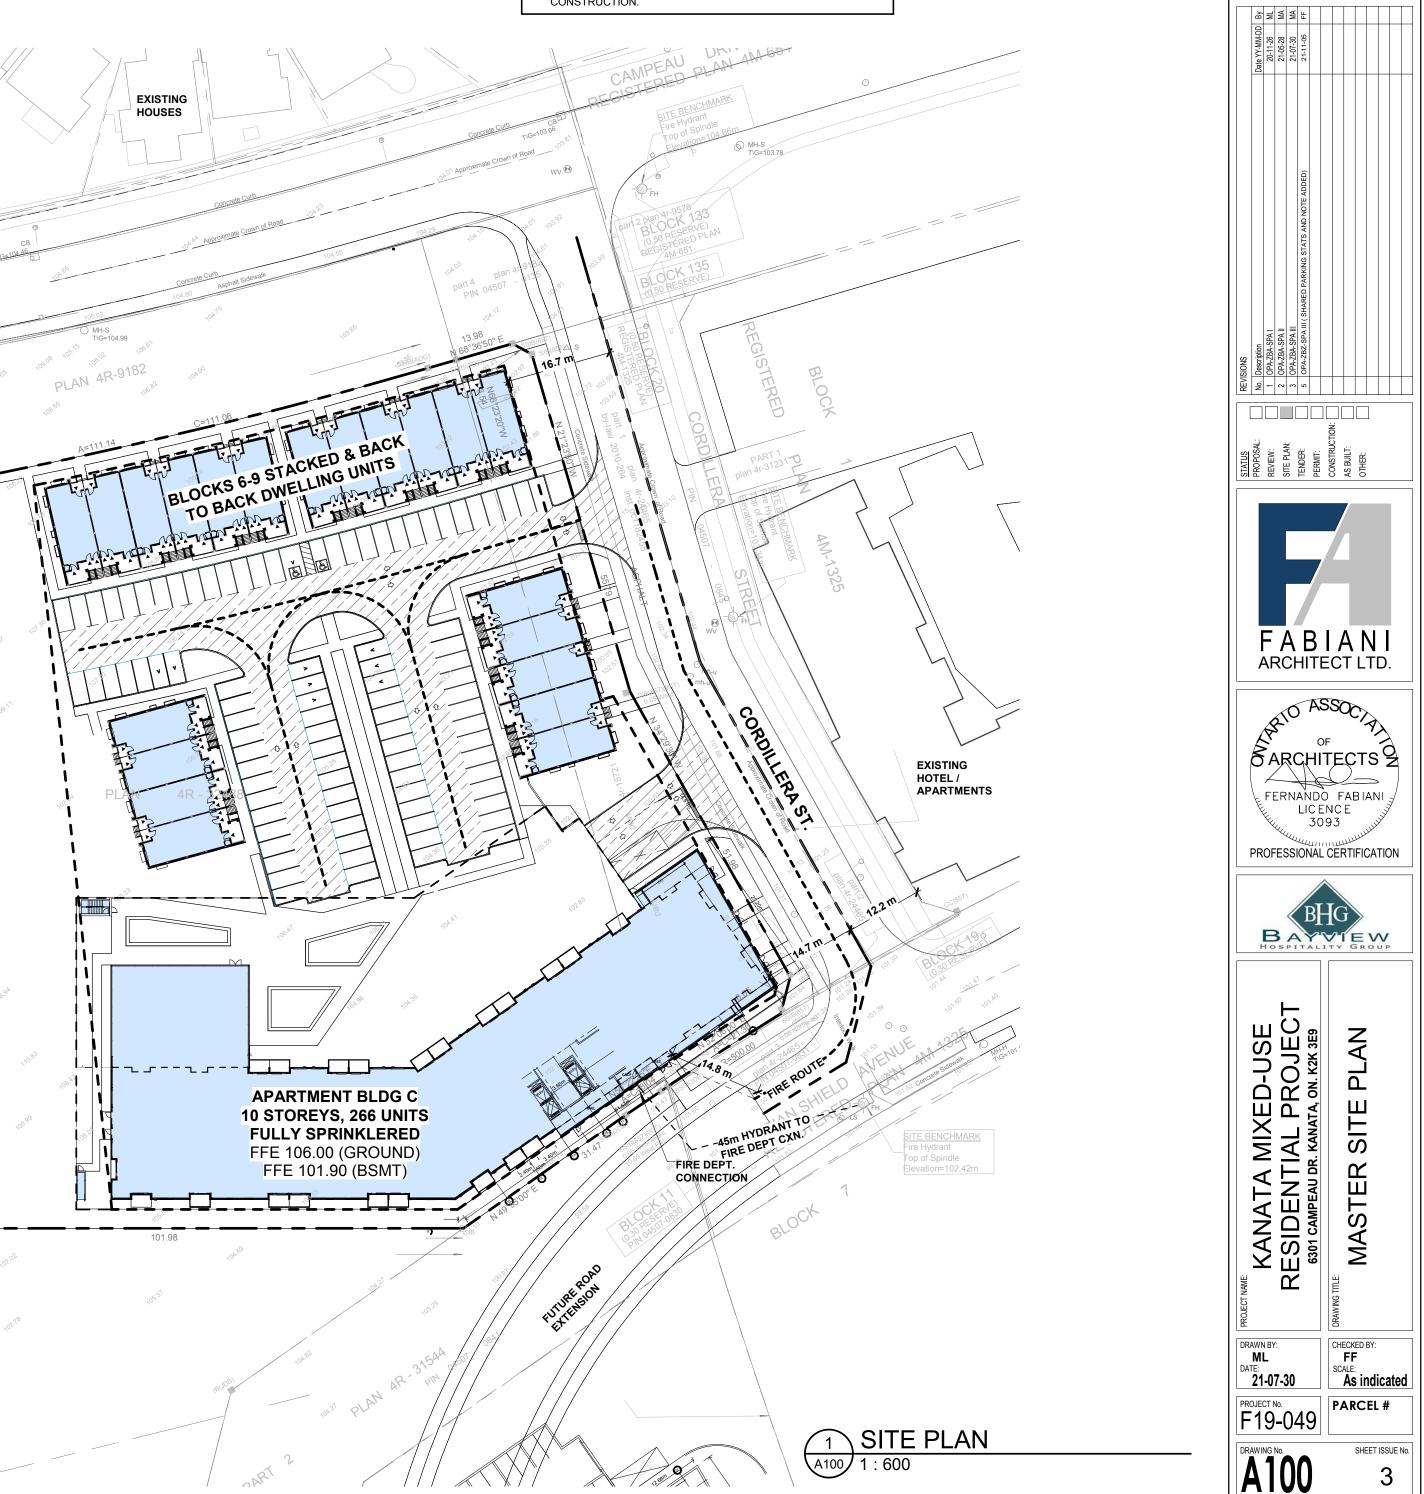


DEVELOPMENT CONSULTANT: ARCHITECTURE & PLANNING INITIATIVES 7-1464 CORNWALL RD OAKVILLE, ON. L6J 7W5 P: 905.337.7249

GENERAL NOTES:
IT IS THE CONTRACTOR'S RESPONSIBILITY TO: I. USE FIGURED DIMENSIONS IN PREFERENCE TO 2. VERIFY AND CHECK ALL DIMENSIONS PRIOR TO

AND DURING CONSTRUCTION. 3. DETERMINE LOCATIONS OF ALL EXISTING 4. PLANS ARE IN CONFORMANCE WITH THE ONTARIO BUILDING CODE. ANY CHANGES, DISCREPANCIES, OR SUBSTITUTIONS SHALL BE REPORTED TO AND REVIEWED BY THE ARCHITECT BEFORE PROCEEDING.

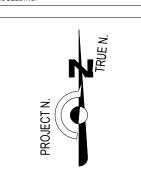

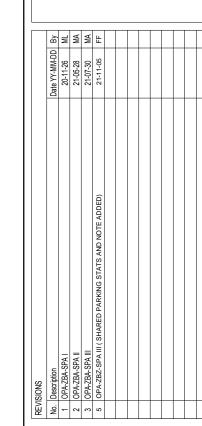

#17421