



GENERAL NOTES:
 THE ENGINEER WAIVES ANY AND ALL RESPONSIBILITY AND LIABILITY FOR PROBLEMS WHICH ARISE FROM FAILURE TO FOLLOW THE PLANS, SPECIFICATIONS AND THE DESIGN INTENT THEY CONVEY, OR FOR PROBLEMS WHICH ARISE FROM OTHERS' FAILURE TO OBTAIN AND/OR FOLLOW THE ENGINEER'S GUIDANCE WITH RESPECT TO ANY ERRORS, OMISSIONS, INCONSISTENCIES, AMBIGUITIES OR CONFLICTS WHICH ARE ALLEGED.
 CONTRACTOR TO VERIFY ALL DIMENSIONS AND NOTIFY THE ENGINEER OF ANY DISCREPANCIES BEFORE WORK COMMENCES. DO NOT SCALE DRAWINGS.

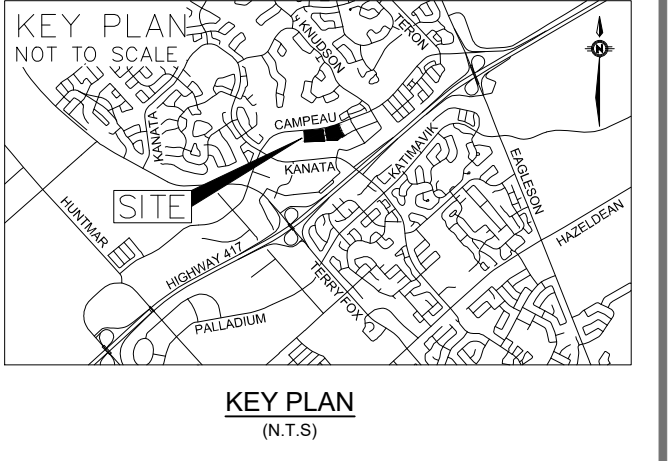

No.	REVISIONS	BY	DATE
01	ISSUED FOR SPA	D.Y.	2020-12-04

HORIZONTAL SCALE:
 5m 2 0 5 10m
 SCALE: 1:300
 DISTANCES SHOWN ON THIS PLAN ARE IN METRES AND CAN BE CONVERTED TO FEET BY DIVIDING BY 0.3048

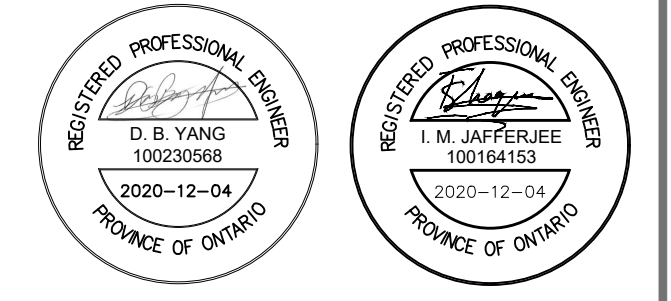

wsp
 2611 Queensview Dr. Ottawa, ON Canada K2B 8K2
 t: 613.829.2800 f: 613.829.8299 www.wspgroup.com



ANNIS, O'SULLIVAN, VOLLEBEKK
 Ontario Land Surveyors
 114 CONQUEST GATE, SUITE 500, WILLOWDALE, ONTARIO, M2E 7S6
 TEL: (416) 727-0850 FAX: (416) 727-1079

DESIGNED BY: D.Y. DRAWN BY: D.Y. APPROVED BY: D.Y./I.J.

6301 CAMPEAU DRIVE RESIDENTIAL DEVELOPMENT

EROSION AND SEDIMENTATION CONTROL PLAN PARCEL 2

PROJECT NO. 201-03048-00 DRAWING NO. C07

FILENAME: W:\16_11\6110_2020\Projects\201-03048-00_0001_Campeau Drive\3_Drawing\Working drawings\201-03048-00_C07.dwg
 PLOTDATE: Dec 04, 2020 3:30pm, user:099241

XXXX-XX-XXXX
 D07-XX-XX-XXXX
 #XXXX