

Client / Client



key plan / plan repère

**PRELIMINARY
 NOT FOR CONSTRUCTION**

- Legend / légende
- SCOPE OF APPLICATION
 - LARGE DECIDUOUS TREE (REFER TO PLANTING SCHEDULE FOR SPECIES AND QUANTITIES)
 - ORNAMENTAL GRASS / PERENNIAL PLANTING
 - PERENNIAL MASS PLANTING
 - MAINTENANCE BUFFER EDGE AT BUILDING - REFER TO DETAIL 1-L2
 - SOD
 - EXISTING GRADES - REFER TO CIVIL
 - PROPOSED GRADES - REFER TO CIVIL

| | | |
|-------|-------------------------------------|------------|
| 08 | issued for tender | 2022/02/07 |
| 07 | issued for internal coordination | 2022/02/04 |
| 06 | issued for internal coordination | 2022/02/01 |
| 05 | re-issued for permit | 2021/10/05 |
| 04 | issued for permit | 2021/07/16 |
| 03 | re-issued for internal coordination | 2021/05/13 |
| 02 | issued for SPA | 2020/12/14 |
| 01 | issued for internal coordination | 2020/12/10 |
| 00 | issued for Client review | 2020/11/30 |
| rev/n | description / la description | yyyy/mm/dd |

FOTENN Planning + Design
 396 Cooper Street, Suite 300
 Ottawa, ON, CANADA K2P 2H7
 613.730.5709
 fotenn.com

north / le nord stamp / le cachet

project / projet


3455 HAWTHORNE ROAD

drawing / dessin

LANDSCAPE PLAN

| | | |
|------------------------------------|------------------------------|---------------------------------|
| designed / conçu OM / KP | drawn / dessiné OM | reviewed / examiné KP |
| date NOV. 2020 | D07-12-20-0191 | |
| drawing number / No. du dessin | | |

L1 of 3

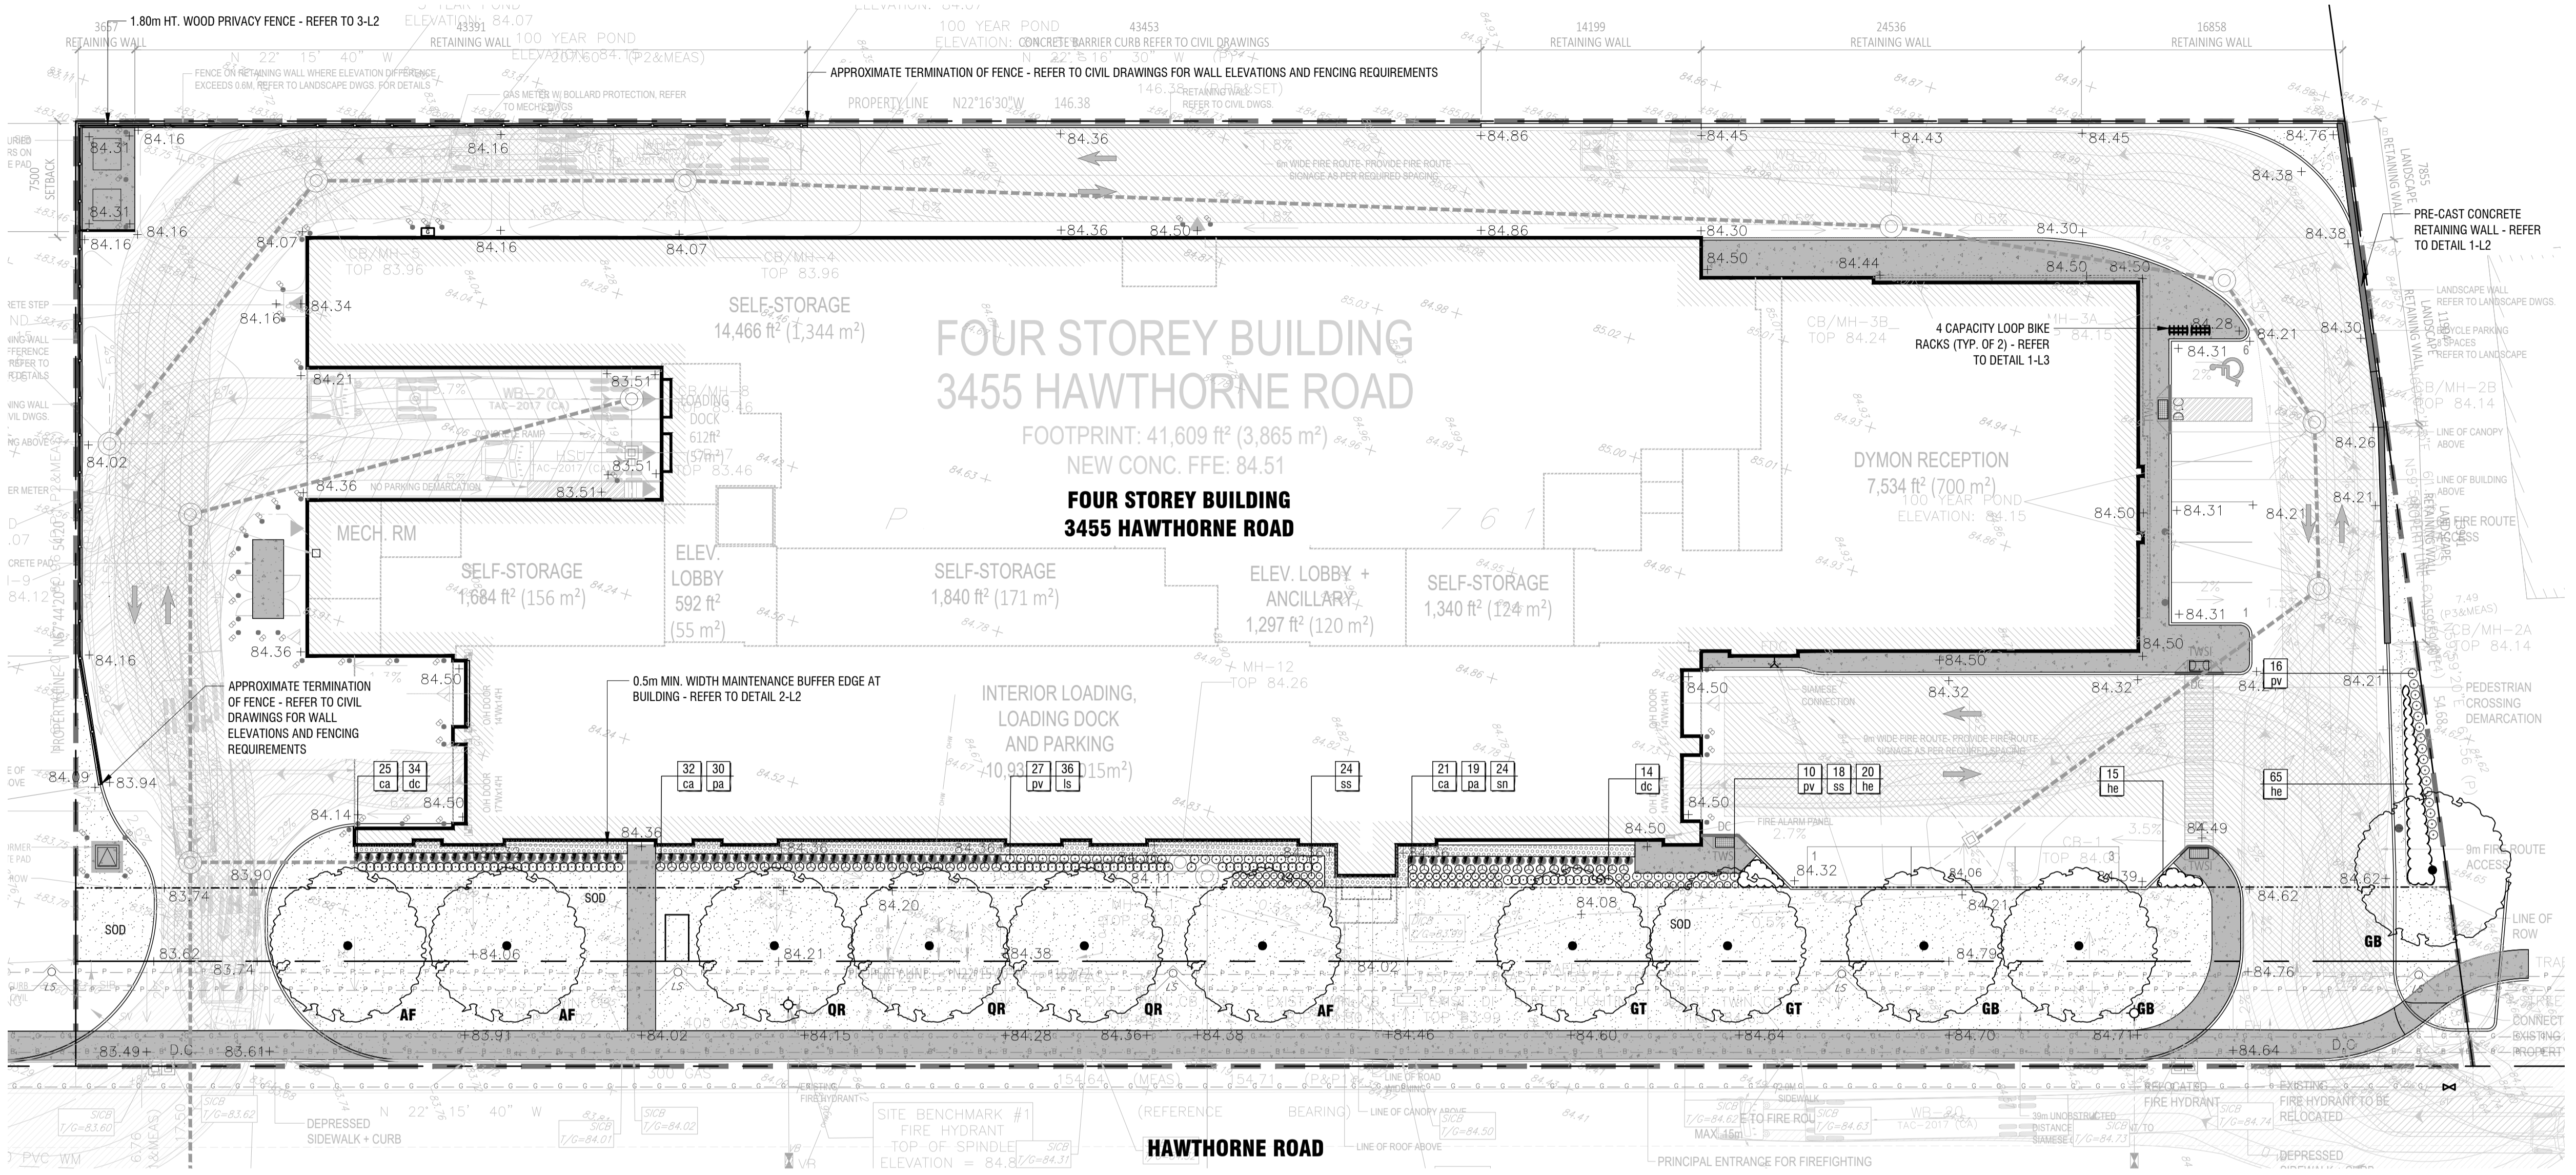

1 LANDSCAPE PLAN
L1 1:250

NOTES:
 DO NOT SCALE DRAWINGS;
 NOTES ARE APPLICABLE TO ALL DRAWINGS IN THE SET;
 Fotenn Consultants Inc. IS NOT RESPONSIBLE FOR ACCURACY OF BASE INFORMATION;
 REFER TO CIVIL ENGINEERING DRAWINGS FOR GRADING & SITE SERVICING INFORMATION;
 REFER TO CIVIL ENGINEERING DRAWINGS FOR PROPOSED CAST IN PLACE CONCRETE RETAINING WALLS;
 THE CONTRACTOR IS RESPONSIBLE FOR CONFIRMING SITE CONDITIONS AND REPORTING ANY DISCREPANCIES TO THE LANDSCAPE ARCHITECT;
 THE CONTRACTOR IS RESPONSIBLE FOR CONFIRMING EXACT LOCATIONS OF ALL UNDERGROUND SERVICES AND OBTAINING CLEARANCE FROM ALL APPLICABLE UTILITIES. PROPOSED WORKS FOUND TO BE IN CONFLICT WITH UNDERGROUND SERVICES MAY BE ADJUSTED AT THE DIRECTION OF THE LANDSCAPE ARCHITECT;
 LANDSCAPE ELEMENTS SHOWN ARE SUBJECT TO THE FINAL LOCATION OF UNDERGROUND SERVICES AND UTILITIES;
 DO NOT INSTALL TREES ON PROPERTY / LOT LINES OR WITHIN DRAINAGE EASEMENTS;
 PERFORM WORK IN ACCORDANCE WITH DETAILS AND SPECIFICATIONS;
 ALL PLANT MATERIAL SHALL BE No. 1 NURSERY STOCK AND SHALL MEET OR EXCEED THE SPECIFICATION OF THE Canadian Standards for Nursery Stock, AS PUBLISHED BY THE Canadian Nursery Landscape Association;
 SPECIES SUBSTITUTIONS ARE NOT PERMITTED WITHOUT PRIOR WRITTEN APPROVAL OF THE LANDSCAPE ARCHITECT;
 ALL UN-PAVED SURFACES TO RECEIVE 150mm DEPTH TOPSOIL & SOD.
CITY OF OTTAWA STANDARDS FOR TREE PLANTING:
 MAINTAIN A MINIMUM DISTANCE OF 3.0m FROM ALL HYDRO TRANSFORMERS;
 MAINTAIN A MINIMUM DISTANCE OF 2.5m FROM FIRE HYDRANTS AND NO PLANTING IN FRONT OF HYDRANTS;
 MAINTAIN A MINIMUM DISTANCE OF 1.0m FROM ALL UNDERGROUND SERVICES;
 MAINTAIN A MINIMUM DISTANCE OF 1.0m FROM ALL BELL AND CABLE BOXES;
IMPORTANT NOTICE FOR CONTRACTOR:
 THE CITY OF OTTAWA REQUIRES A Certificate of Completion (F1) Landscape Works TO BE SUBMITTED AND SEALED BY THE LANDSCAPE ARCHITECT. CONTRACTORS ARE RESPONSIBLE FOR FAMILIARIZING THEMSELVES WITH THE REQUIREMENTS OF THIS PROCESS AND PROVIDING SUFFICIENT NOTICE TO THE LANDSCAPE ARCHITECT TO CONDUCT SITE REVIEWS DURING INSTALLATION OF TREES. THE 1 YEAR WARRANTY PERIOD SHALL NOT COMMENCE UNTIL THE LANDSCAPE ARCHITECT HAS SUBMITTED THE F1 Certificate.
 PRIOR TO INSTALLATION OF TREES, THE DEVELOPER WILL CONTACT THE PLANNING AND GROWTH MANAGEMENT AND FORESTRY SERVICES TO REVIEW THE SPECIES AND LOCATION OF TREES.



| PLANTING SCHEDULE | | | | |
|---------------------------------|------|--|------------------------------|----------------------------|
| KEY | QTY. | BOTANICAL NAME | COMMON NAME | SIZE / CONDITION / SPACING |
| DECIDUOUS TREES | | | | |
| AF | 3 | Acer x freemanii | Freeman's Maple | 70mm cal. / W.B. |
| GB | 3 | Ginkgo biloba | Maidenhair Tree | 70mm cal. / W.B. |
| GT | 2 | Gleditsia triacanthos var. inermis 'shademaster' | Shademaster Honeylocust | 70mm cal. / W.B. |
| QR | 3 | Quercus rubra | Red Oak | 70mm cal. / W.B. |
| PERENNIALS/GRASSES/FERNS | | | | |
| ca | 78 | Calamagrostis x acutiflora 'Karl Foerster' | Feather Reed Grass | #3 pot / 70cm o.c. |
| dc | 48 | Deschampsia cespitosa 'Goldtau' | Tufted Hair Grass | #2 pot / 50cm o.c. |
| he | 100 | Hemerocallis 'Purple D'Oro' | Daylily | #2 pot / 35cm o.c. |
| ls | 36 | Liatis spicata 'Floristan White' (Floristan Weiss) | Floristan White Blazing Star | #2 pot / 50cm o.c. |
| pv | 53 | Panicum virgatum 'Prairie Fire' | Prairie Fire Switchgrass | #2 pot / 50cm o.c. |
| pa | 49 | Perovskia x 'Little Spire' | Russian Sage | #3 pot / 75cm o.c. |
| sn | 24 | Salvia nemorosa 'Snow Hill' | Snow Hill Sage | #2 pot / 50cm o.c. |
| ss | 42 | Salvia x sylvestris 'May Night' | May Night Sage | #2 pot / 50cm o.c. |



key plan / plan repère

PRELIMINARY
NOT FOR CONSTRUCTION


legend / légende

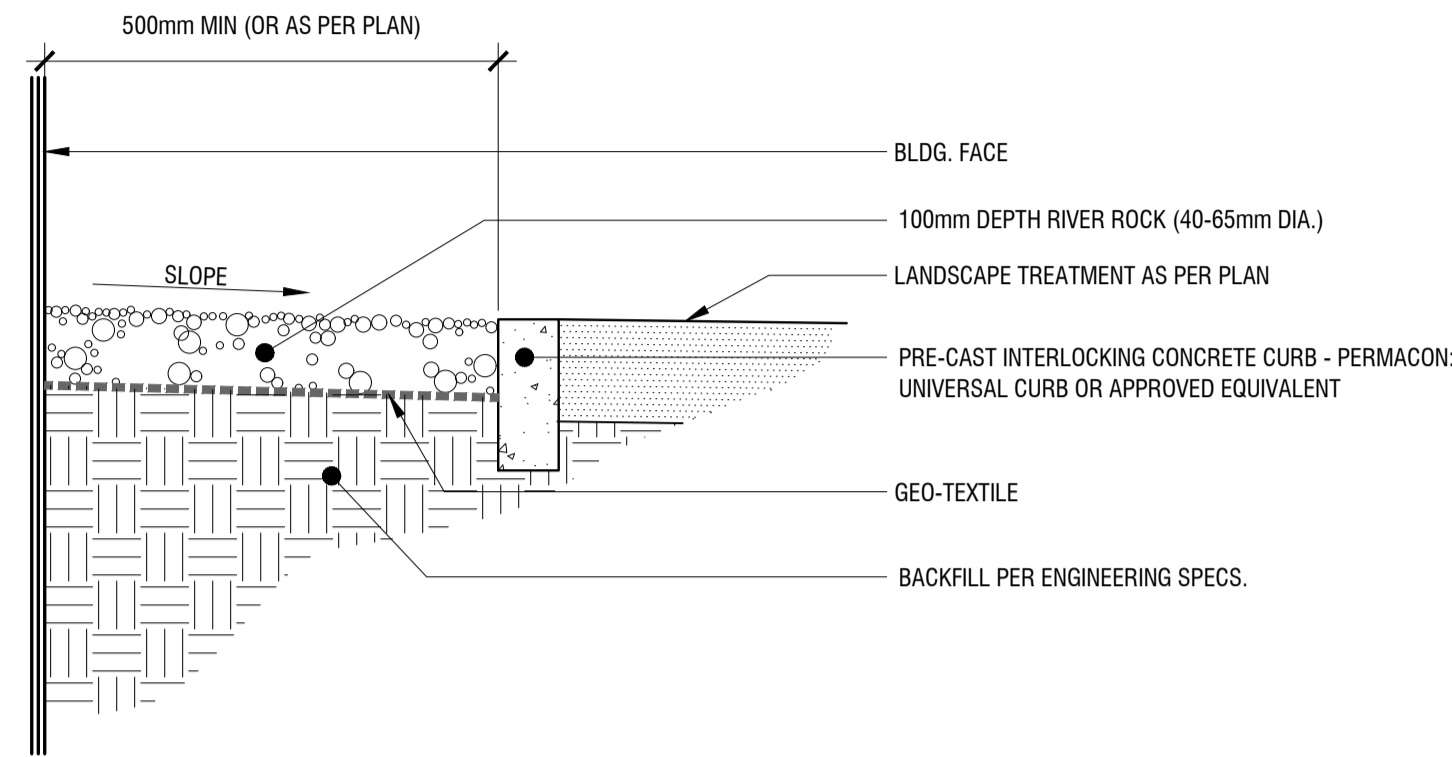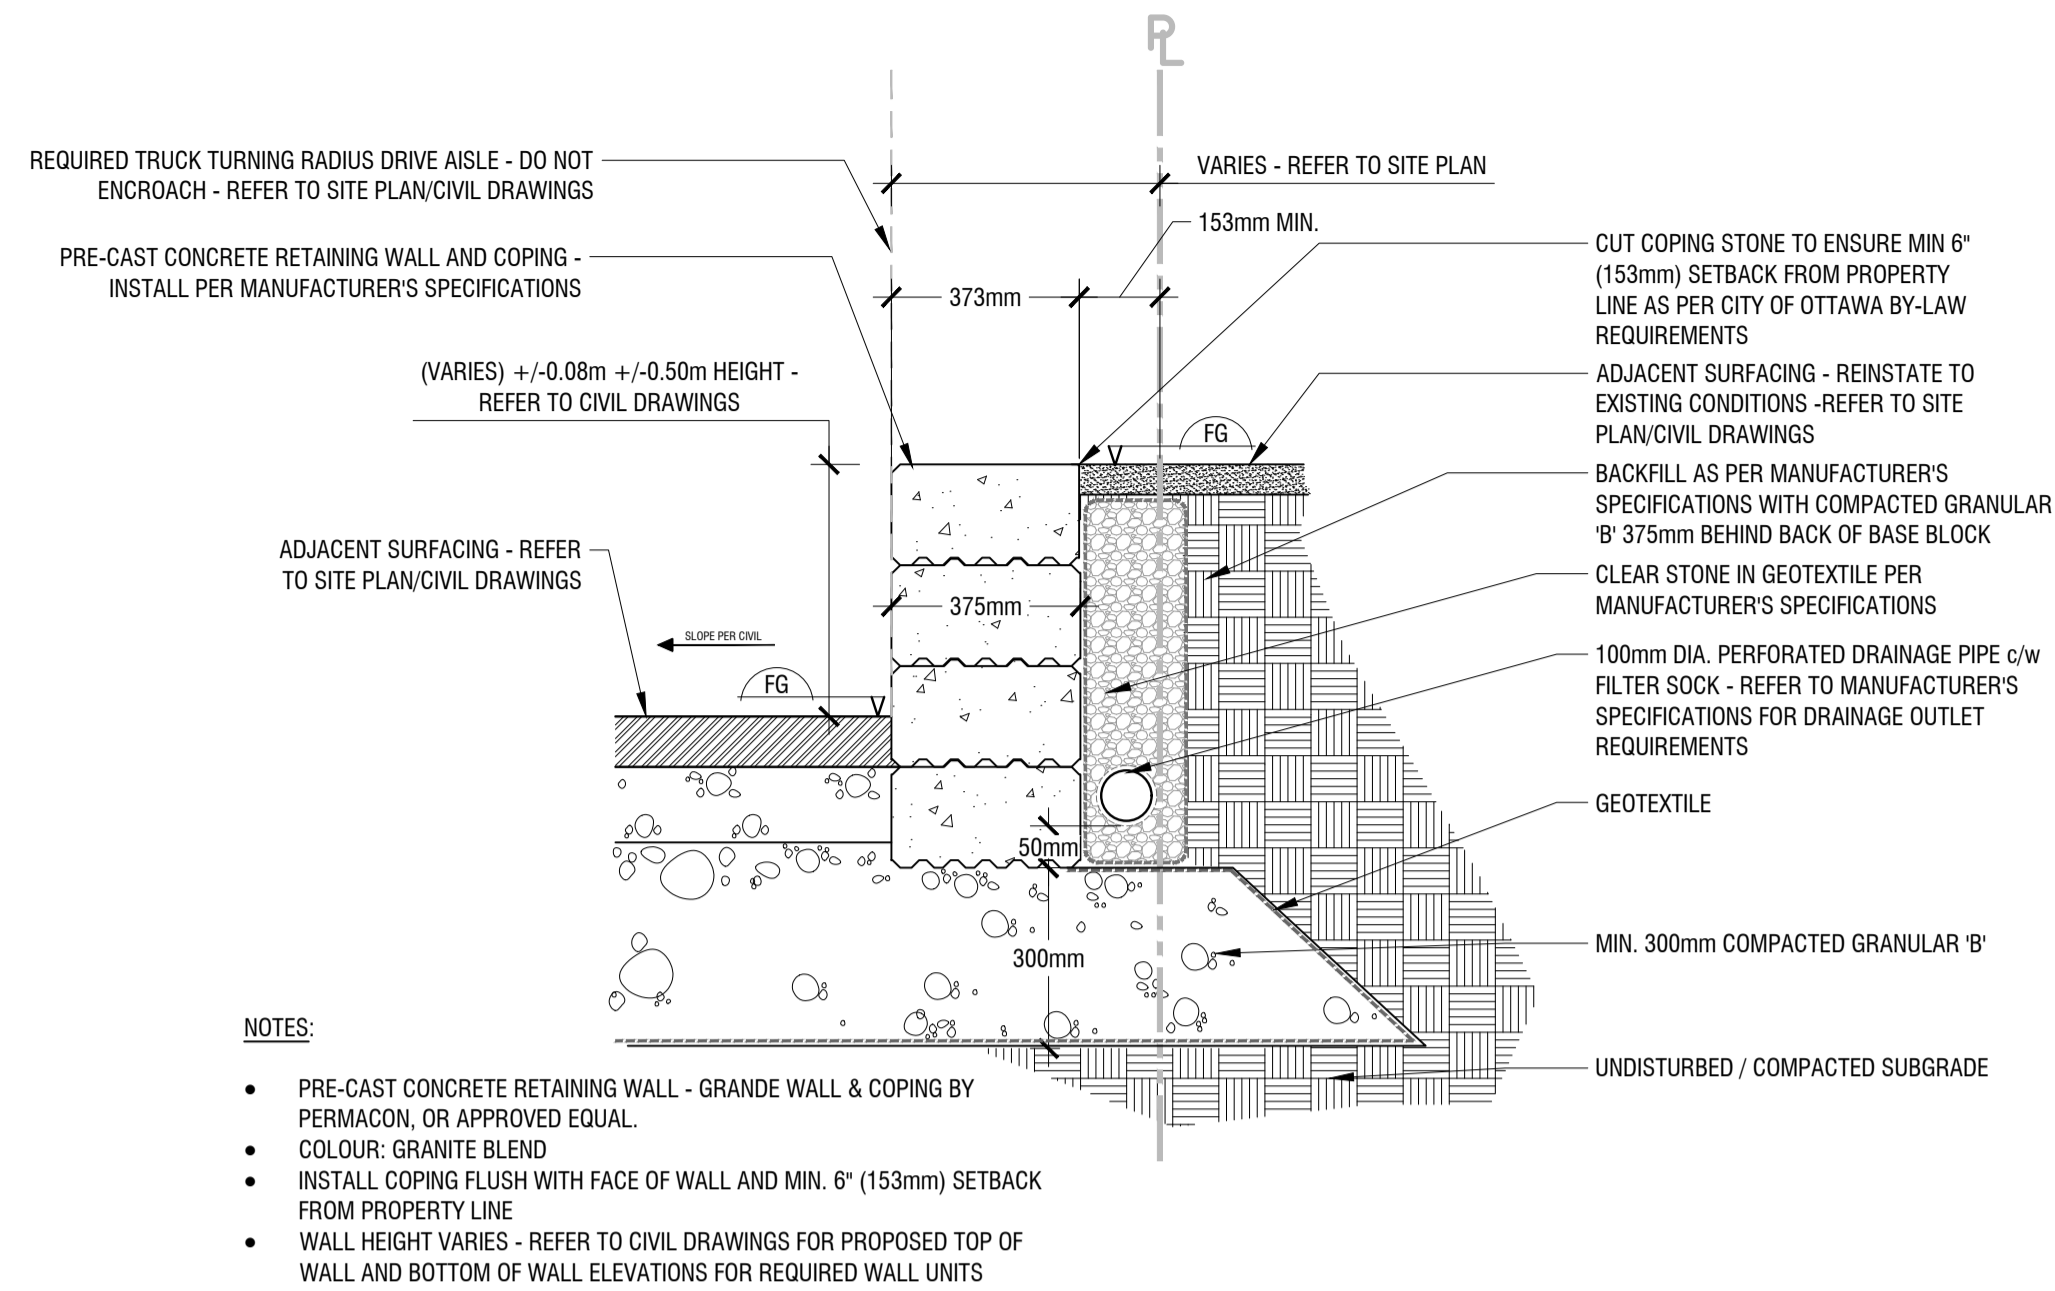


1 PRE-CAST CONCRETE RETAINING WALL
L2 1:15

NOTES TO CONTRACTOR:

- FASTEN WOOD POST WITH CUSTOM FABRICATED BOOT FROM 1/2" THICK TUBULAR STEEL: HSS 6"x6"x1/2" WITH DRAIN HOLES EACH SIDE. WELD 1/2" BOTTOM PLATE AND 2 1/2" DIA. SCHEDULE 40 PIPE. WELDS TO BE CONTINUOUS 1/2" FILLET WELDS. DRILL 4x1/2" HOLES ON EACH SIDE. HOT-DIP GALVANIZE THE ENTIRE ASSEMBLY AFTER FABRICATION.
- ALL WOOD TO BE WESTERN RED CEDAR UNLESS OTHERWISE INDICATED. FENCE POSTS SHALL BE CEDAR GRADE NO.1 OR BETTER. SAND SMOOTH ANY ROUGH/SHARP SURFACES OR CRACKED EDGES/CORNERS.
- ALL FASTENING HARDWARE TO BE HOT-DIPPED GALVANIZED, STAINLESS STEEL OR COATED FOR EXTERIOR USE.
- CONTRACTOR TO PROVIDE SHOP DRAWINGS IN CONFORMANCE TO ONTARIO BUILDING CODE FOR GUARDRAIL REQUIREMENTS AND SEALED BY A P.ENG. LICENSED TO PRACTICE IN THE PROVINCE OF ONTARIO FOR APPROVAL PRIOR TO INSTALLATION.

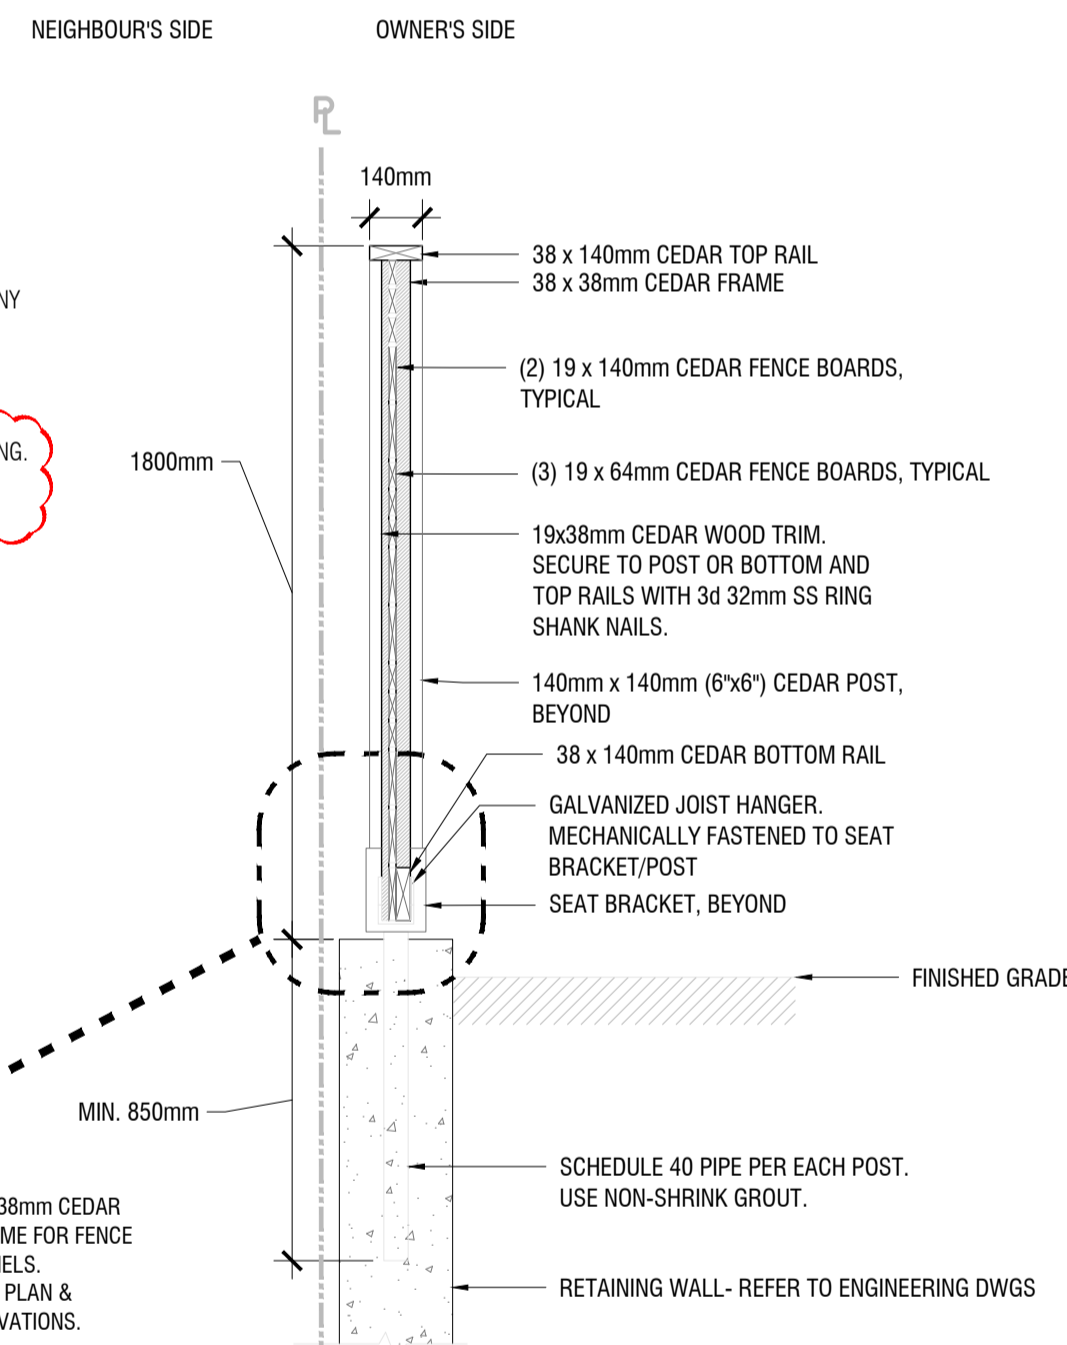

2 MAINTENANCE BUFFER AT BUILDING EDGE
L2 1:10

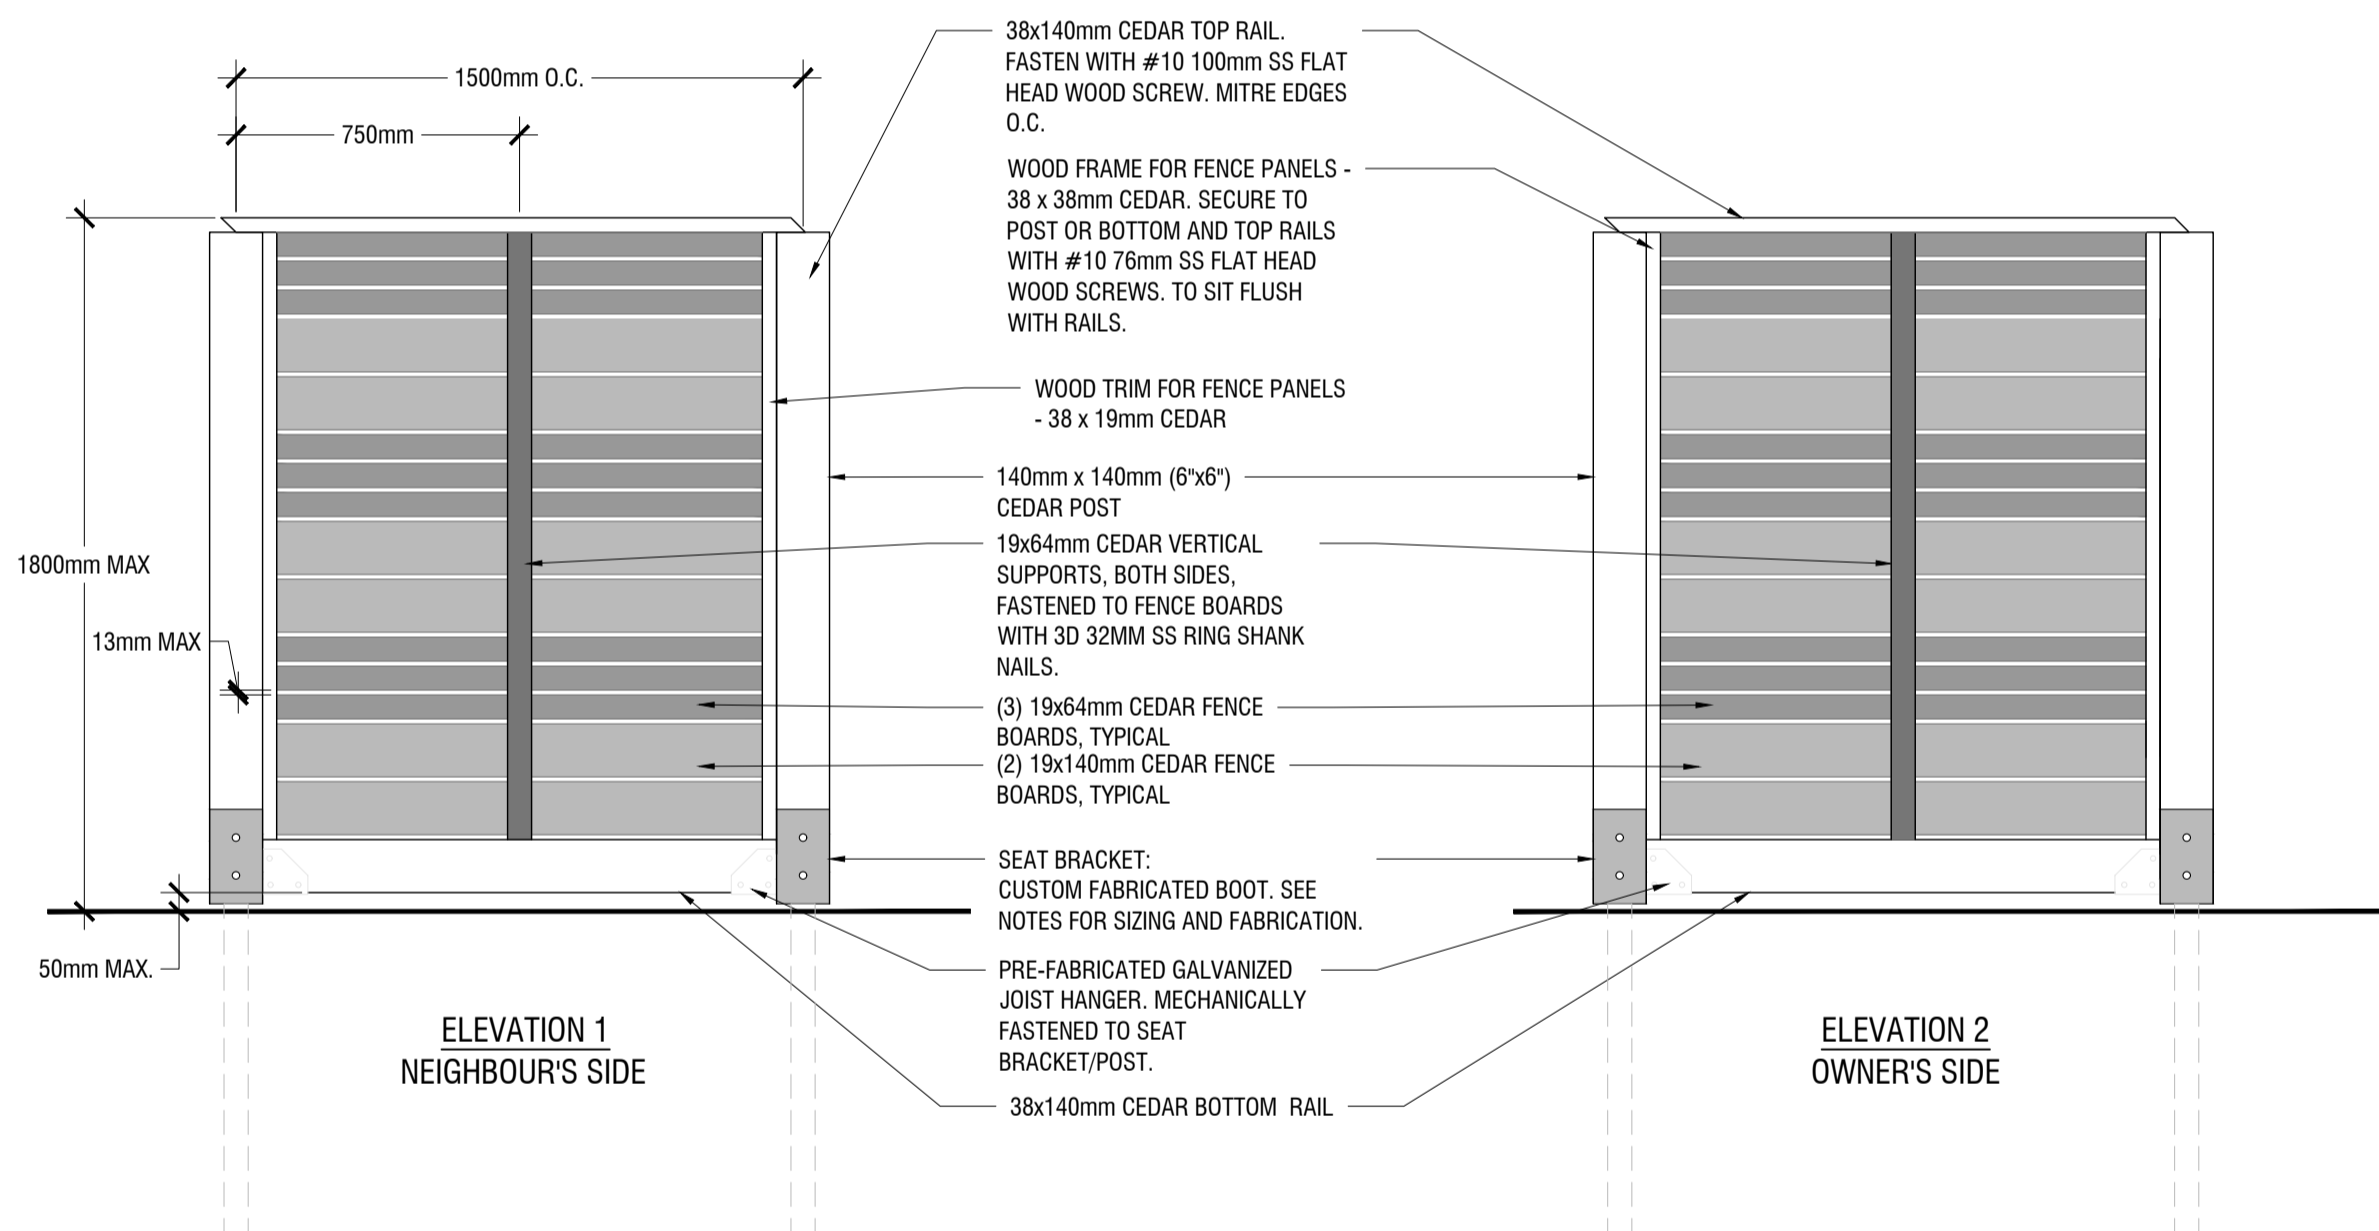

| rev'n | description / la description | yyyy/mm/dd |
|-------|-------------------------------------|------------|
| 08 | issued for tender | 2022/02/07 |
| 07 | issued for internal coordination | 2022/02/04 |
| 06 | issued for internal coordination | 2022/02/01 |
| 05 | re-issued for permit | 2021/10/05 |
| 04 | issued for permit | 2021/07/16 |
| 03 | re-issued for internal coordination | 2021/05/13 |
| 02 | issued for SPA | 2020/12/14 |
| 01 | issued for internal coordination | 2020/12/10 |
| 00 | issued for Client review | 2020/11/30 |

FOTENN Planning + Design
396 Cooper Street, Suite 300
Ottawa, ON, CANADA K2P 2H7
613.730.5799
fotenn.com

north / le nord

stamp / le cachet



project / projet

3455 HAWTHORNE ROAD

drawing / dessin

LANDSCAPE DETAILS

designed / conçu
OM / KP


drawn / dessiné
OM

reviewed / examiné
KP


date
NOV. 2020

drawing number / No. du dessin
D07-12-20-0191

3 WOOD PRIVACY FENCE
L2 NTS

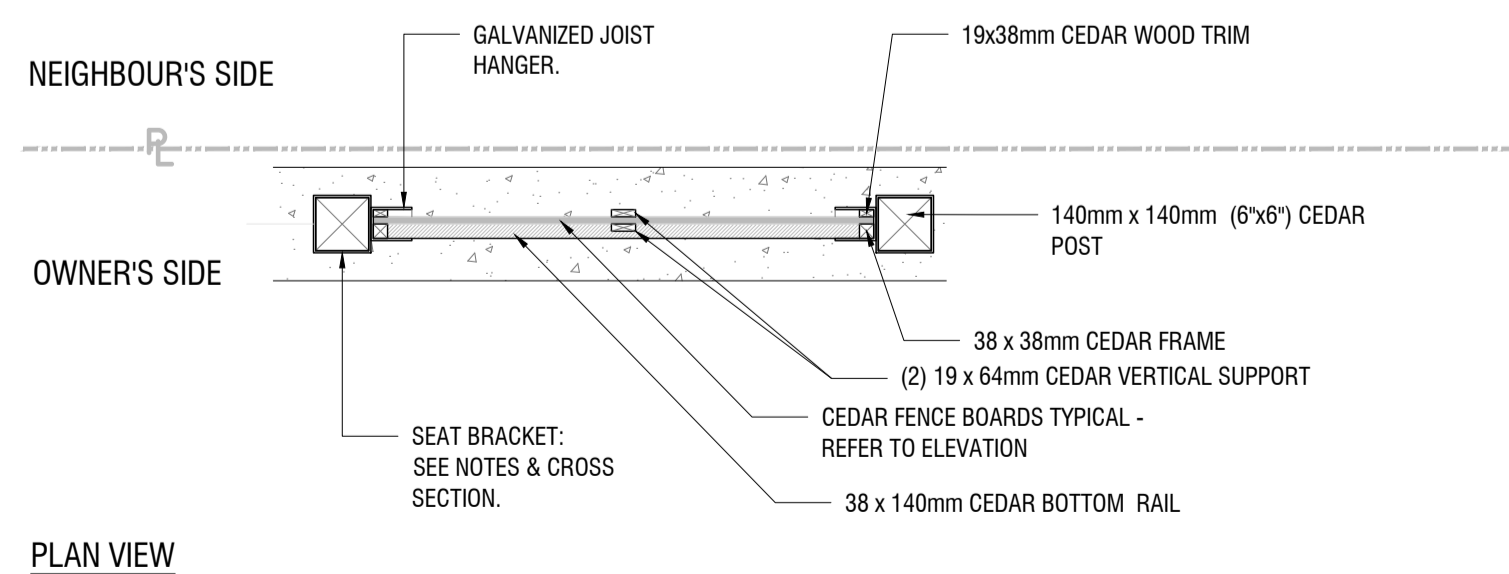


300 SERIES
MBR-0350-00002
 Legacy # MBR350-5-S



MATERIALS: Bike Rack is constructed using H.S. steel tube, formed steel and solid steel angle.
FINISH: All steel components are protected with E-Coat rust proofing. The Maglin Powdercoat System provides a durable finish on all metal surfaces.
INSTALLATION: The bike rack is delivered pre-assembled. It is available with a surface mount installation.
TO SPECIFY: Select MBR-0350-00002
 Choose: Powdercoat Color


HEIGHT: 23.8" (60.48cm) LENGTH: 48.25" (122.56cm) DIAMETER: 24.63" (62.56cm) WEIGHT: 78.60lb (35.65kg)

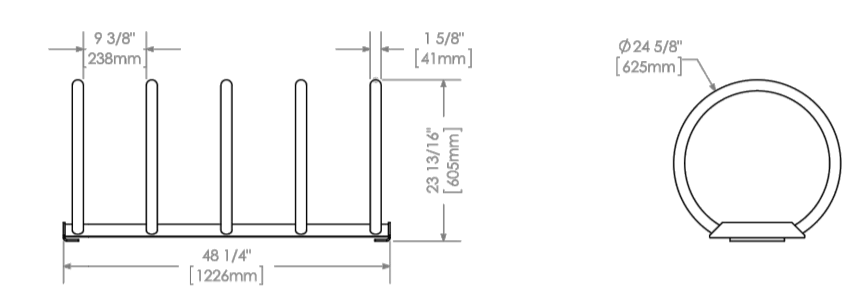


MAGLIN
 1-800-765-5555
 4375 10th Street
 www.maglin.com
 info@maglin.com

All drawings, specifications, design and details on this page remain the property of Maglin Life Furniture Inc. and may not be used without Maglin authorization.
 Details and specifications may vary due to continuing improvements of our products.


1 BIKE RACK DETAIL
L3 NTS

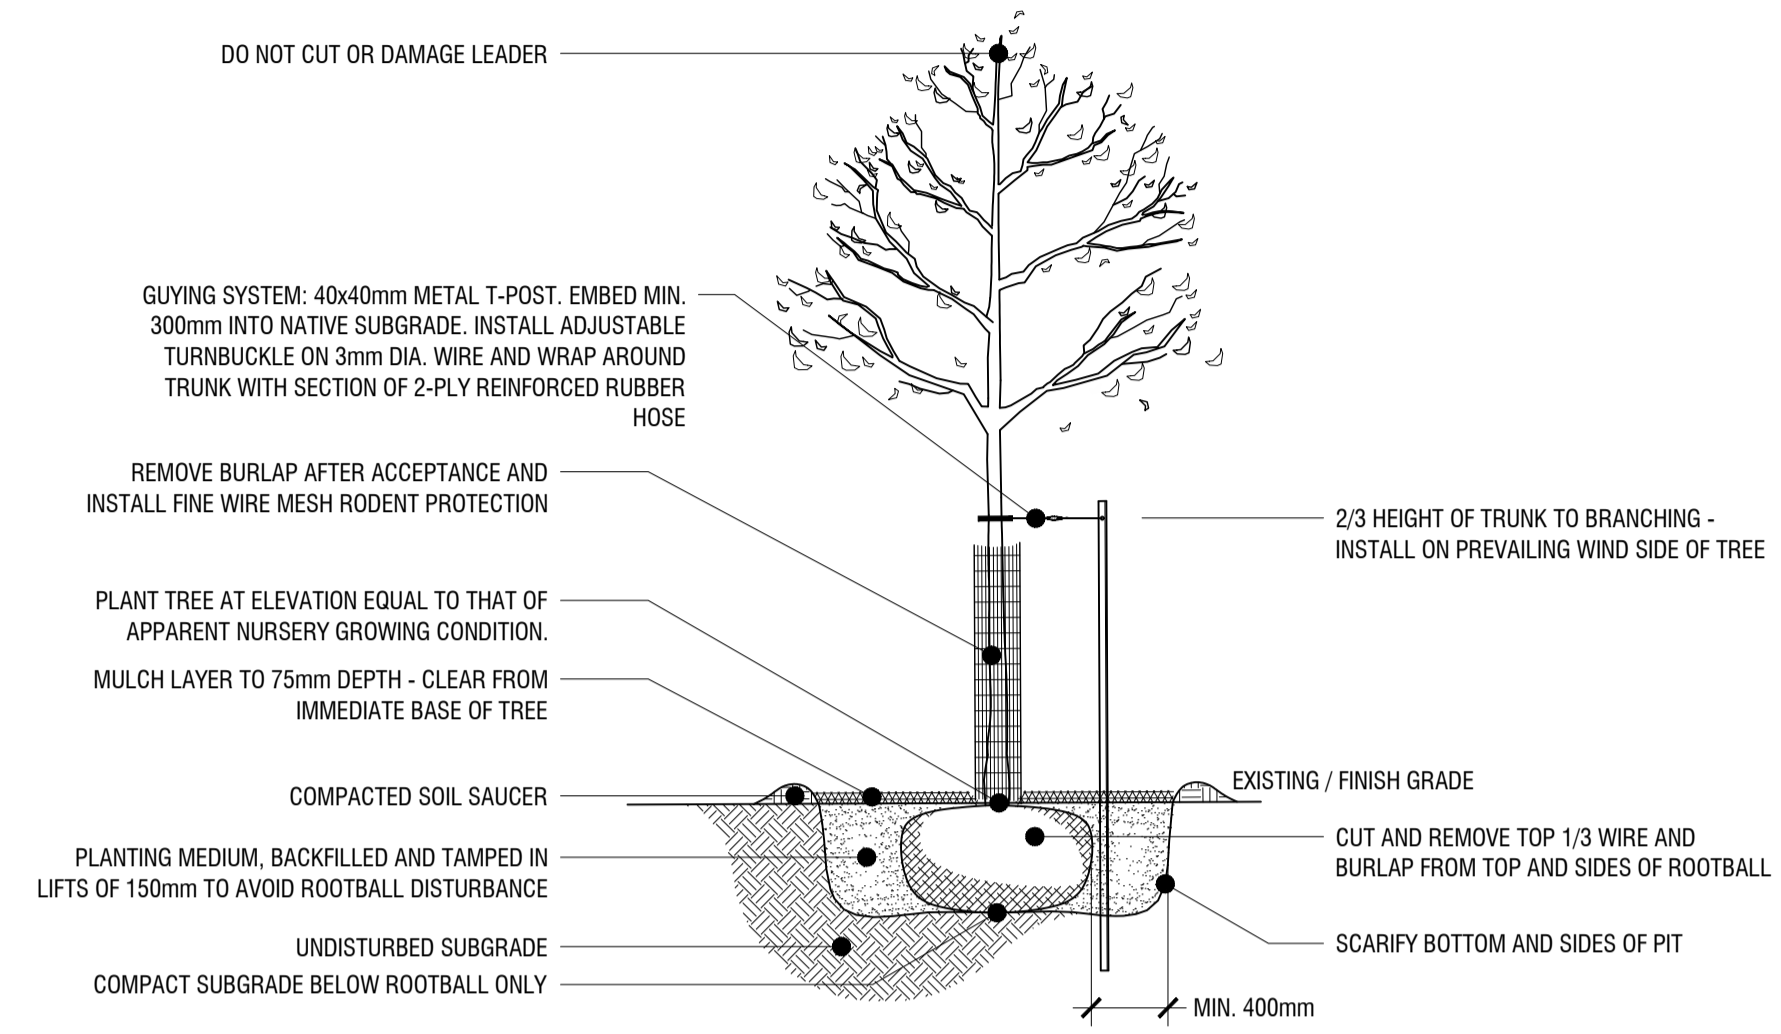

2 DECIDUOUS TREE PLANTING DETAIL
L3 1:40

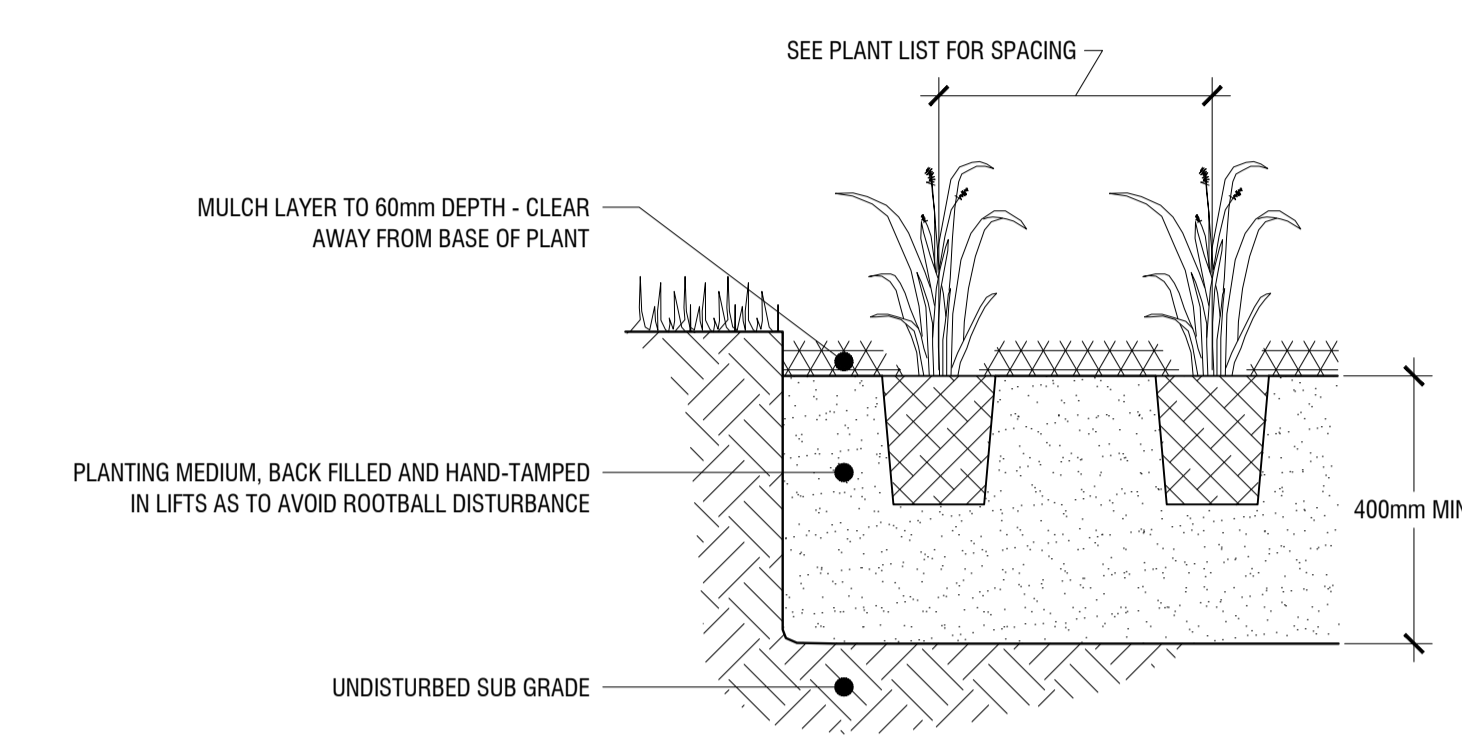

3 ORNAMENTAL GRASS/PERENNIAL PLANTING DETAIL
L3 1:10

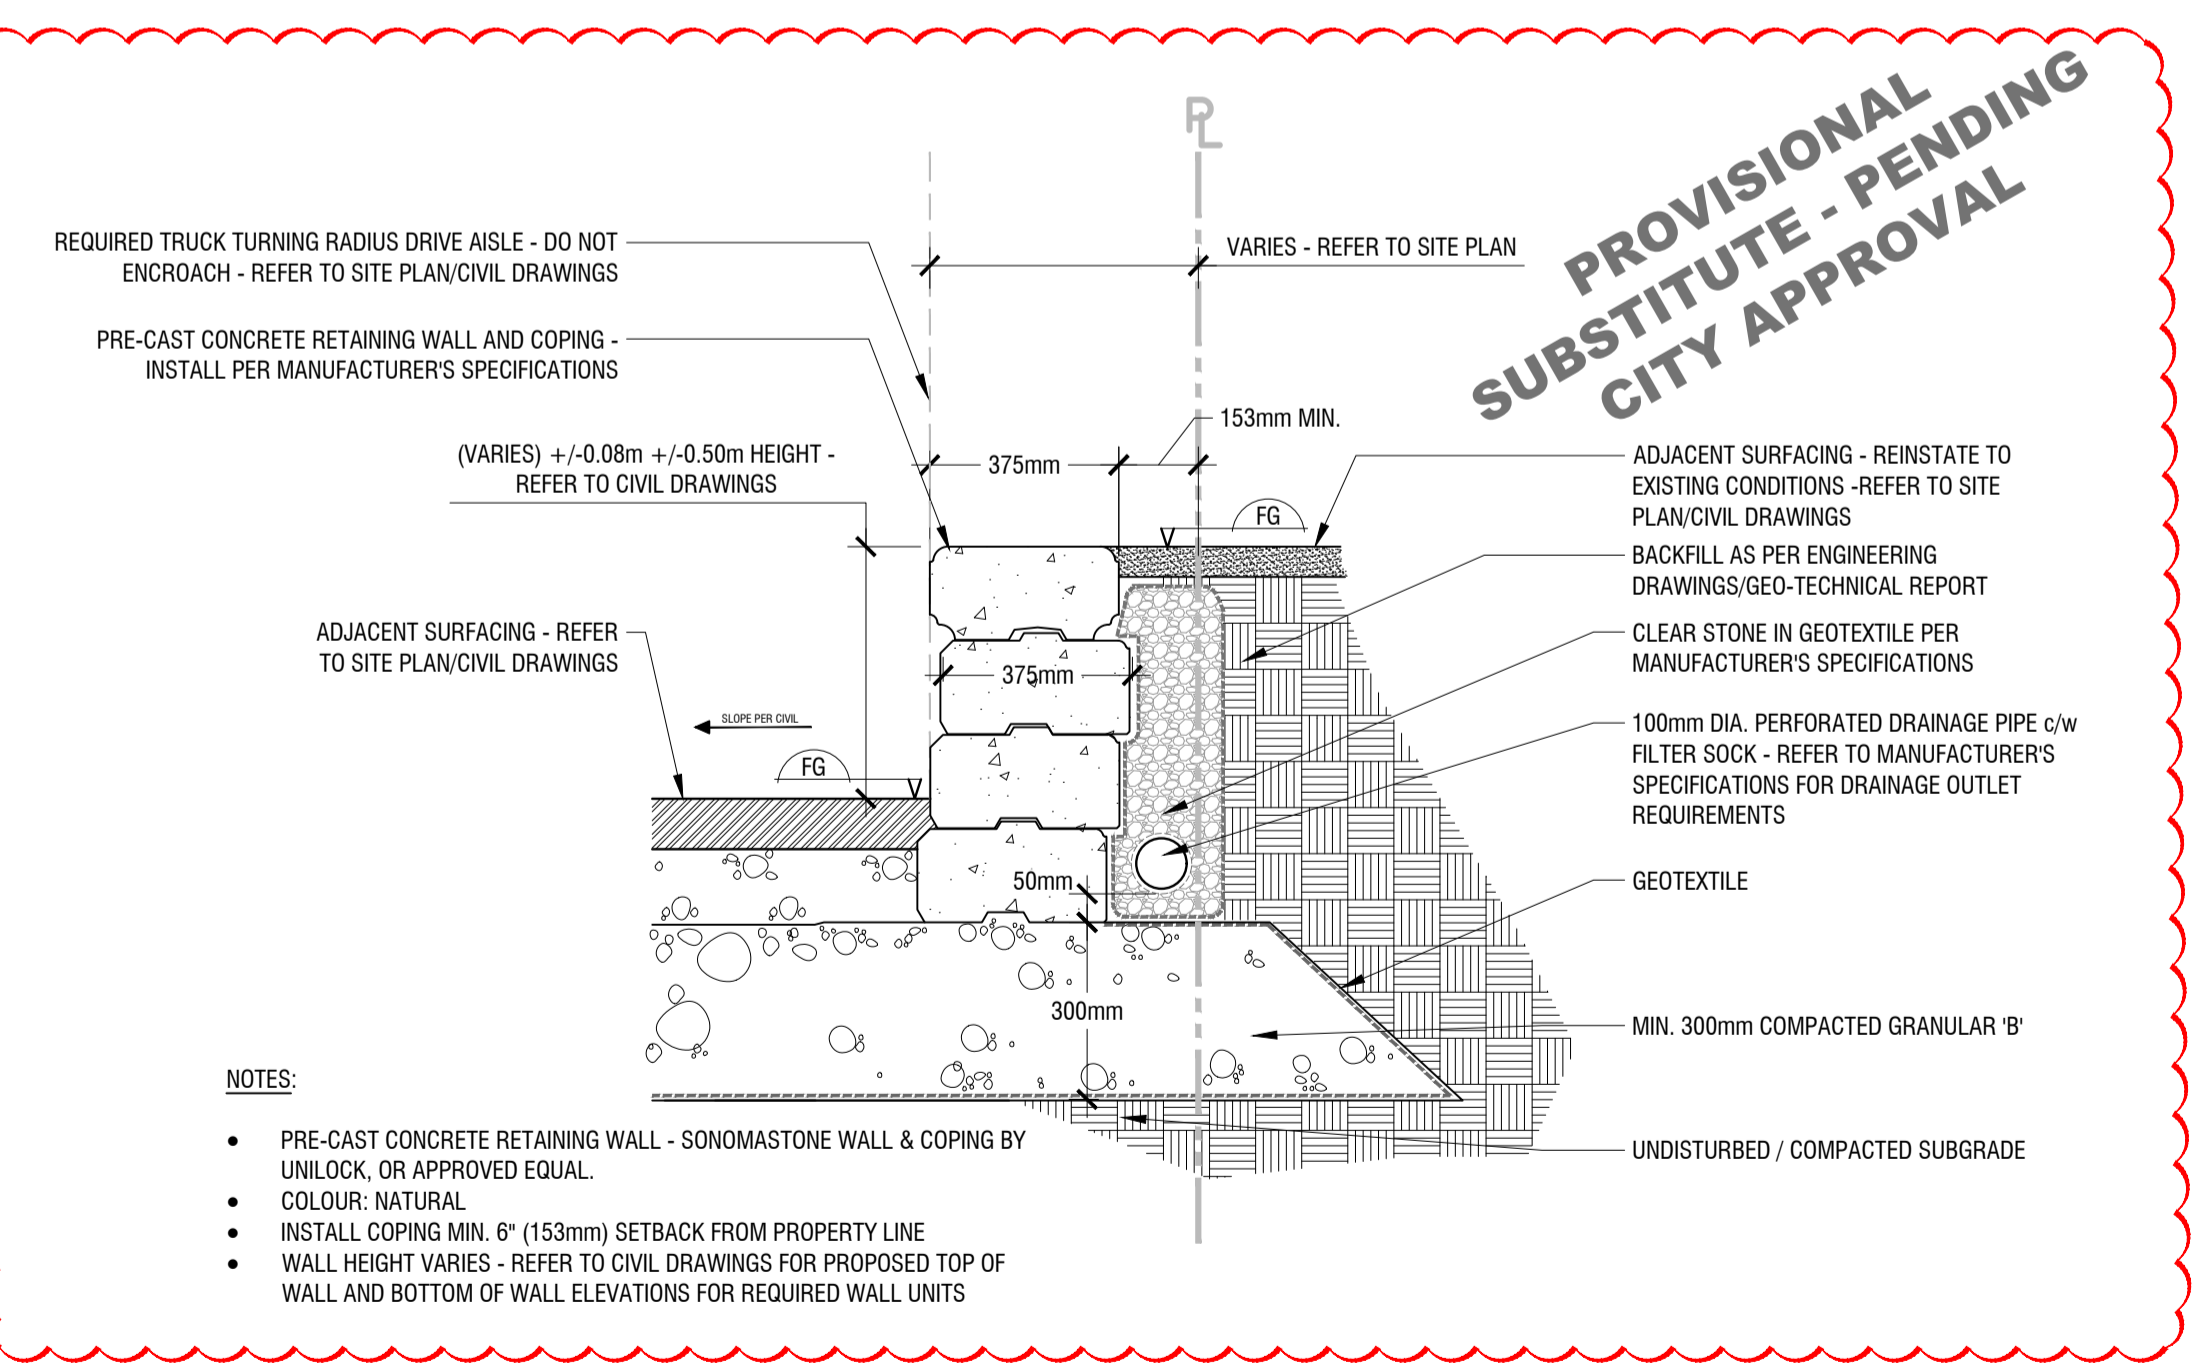

4 PROVISIONAL SUBSTITUTE - PRE-CAST CONCRETE RETAINING WALL
L3 1:15

Copyright Reserved
 The Copyrights to all designs and drawings are the property of Fotenn Consultants Inc. Unauthorized reproduction or use is forbidden. **DO NOT SCALE DRAWING**

Copyright réservés
 Les droits d'auteur à tous les modèles et dessins sont la propriété de Fotenn Consultants Inc. Reproduction ou utilisation non autorisée est interdite. **NE PAS L'ÉCHELLE DE DESSIN**



key plan / plan repère


PRELIMINARY
 NOT FOR CONSTRUCTION

legend / légende

| rev'n | description / la description | yyyy/mm/dd |
|-------|-------------------------------------|------------|
| 08 | issued for tender | 2022/02/07 |
| 07 | issued for internal coordination | 2022/02/04 |
| 06 | issued for internal coordination | 2022/02/01 |
| 05 | re-issued for permit | 2021/10/05 |
| 04 | issued for permit | 2021/07/16 |
| 03 | re-issued for internal coordination | 2021/05/13 |
| 02 | issued for SPA | 2020/12/14 |
| 01 | issued for internal coordination | 2020/12/10 |
| 00 | issued for Client review | 2020/11/30 |

FOTENN Planning + Design
 396 Cooper Street, Suite 300
 Ottawa, ON, CANADA K2P 2H7
 613.730.5709
 fotenn.com

north / le nord stamp / le cachet



project / projet

3455 HAWTHORNE ROAD

drawing / dessin

LANDSCAPE DETAILS

designed / conçu **OM / KP** drawn / dessiné **OM** reviewed / examiné **KP**

date **NOV. 2020** **D07-12-20-0191**

drawing number / No. du dessin