


**DRAWING LEGEND**

- CB CATCH BASIN
- MH MANHOLE
- CB/MH CATCH BASIN/MANHOLE
- SPL SPRINGLINE OF PIPE
- INV INVERT OF PIPE
- SAN SANITARY SEWER
- ST STORM SEWER
- WS/WM WATER SERVICE/WATERMAIN
- VB VALVE & VALVE BOX
- FH FIRE HYDRANT
- FDC FIRE DEPARTMENT CONNECTION
- RD ROOF DRAIN
- WM WATER METER
- WRM REMOTE WATER METER READOUT
- EXISTING GRADE ELEVATION
- PROPOSED GRADE ELEVATION
- PROPOSED SLOPE OF GRADE
- EMERGENCY OVERLAND FLOW
- CENTERLINE OF SWALE
- PROPERTY LINE
- SILT FENCE BARRIER
- 150mm CURB/DEPRESSED CURB
- LIGHT-DUTY PAVEMENT
- HEAVY-DUTY PAVEMENT
- ROAD CUT REINSTATEMENT
- CONCRETE
- LANDSCAPE
- FFL FIRST FLOOR ELEVATION
- TOF TOP OF FOUNDATION
- USF UNDERSIDE OF FOOTING

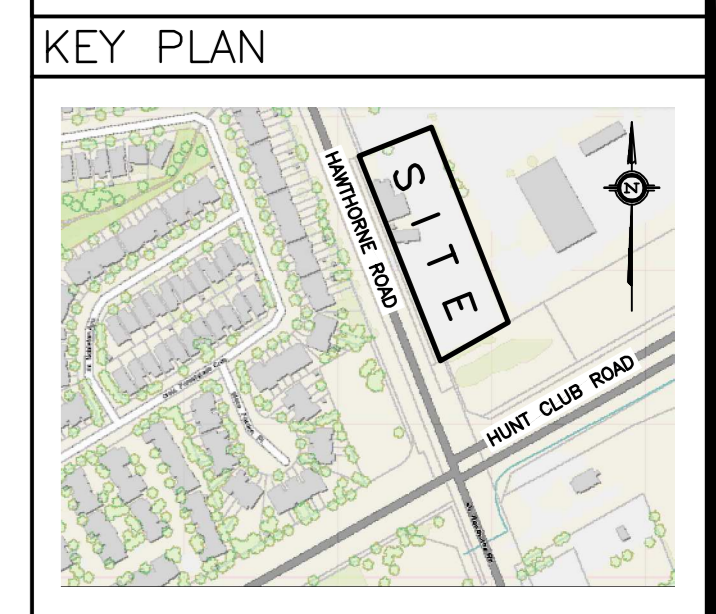

No.	DATE	REVISION
6	AUG 11-22	ISSUED FOR CONSTRUCTION
5	MAY 31-22	RE-ISSUED FOR APPROVAL
4	NOV 1-21	ISSUED FOR TENDER
3	OCT 8-21	ISSUED FOR BUILDING PERMIT
2	DEC 11-20	ISSUED FOR APPROVAL
1	DEC 9-20	ISSUED FOR COORDINATION

**D. B. GRAY ENGINEERING INC.**  
 Stormwater Management - Grading & Drainage - Storm & Sanitary Sewers - Watermain  
 700 Long Point Circle 613-425-8044  
 Ottawa, Ontario d.gray@dbgrayengineering.com

**Project**  
 PROPOSED 4-STORY  
 DYMON STORAGE BUILDING  
 3455 HAWTHORNE ROAD  
 OTTAWA, ONTARIO

**Drawing Title**  
 EXISTING CONDITIONS,  
 DECOMMISSIONINGS  
 & REMOVALS



Drawn: D.B.G.  
 Hor. Scale: 1:250  
 Vert. Scale:  
 Date: NOV 17-20  
 Job No.: 19107

**APPROVED**  
 By Lily Xu at 2:01 pm, Sep 09, 2022

**LILY XU, MCIP, RPP**  
 MANAGER, DEVELOPMENT REVIEW SOUTH  
 PLANNING, INFRASTRUCTURE & ECONOMIC  
 DEVELOPMENT DEPARTMENT, CITY OF OTTAWA

**REFER TO NOTES, DETAILS & SCHEDULES  
 ON DRAWINGS C-1, C-5, C-6 & C-7**