


DRAWING LEGEND

INV	INVERT OF PIPE
SAN	SANITARY SEWER
WL	WATER LINE
DS	EAVE TROUGH DOWNSPOUT
+67.89	EXISTING GRADE ELEVATION
+67.89	PROPOSED GRADE ELEVATION
2%	EXISTING SLOPE OF GRADE
2%	PROPOSED SLOPE OF GRADE
T.O.S	TOP OF SLOPE
B.O.S	BOTTOM OF SLOPE
---	CENTERLINE OF SWALE
.....	SILT BARRIER FENCE
---	PROPERTY LINE
D.C	150mm CURB/DEPRESSED CURB
///	LIGHT-DUTY PAVEMENT
	HEAVY-DUTY PAVEMENT
▣	CONCRETE
○	LANDSCAPE
C.R.Z	CRITICAL ROOT ZONE
FFL	FIRST FLOOR ELEVATION
USF	UNDERSIDE OF FOOTING
⇨	EMERGENCY OVERLAND FLOW

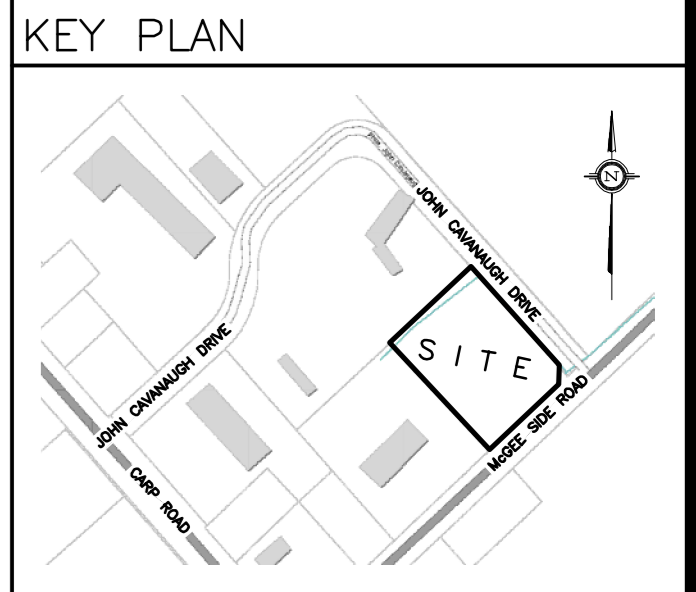

No.	DATE	REVISION
4	JUN 29-23	ISSUED FOR APPROVAL
3	JUN 23-23	RE-ISSUED FOR COORDINATION
2	JUN 8-23	ISSUED FOR COORDINATION
1	APR 19-23	ISSUED FOR CLIENT REVIEW

D. B. GRAY ENGINEERING INC.
 Stormwater Management - Grading & Drainage - Storm & Sanitary Sewers - Mainframes
 700 Long Point Circle 613-425-8044
 Ottawa, Ontario d.gray@dbgrayengineering.com

Project
OFFICE & WAREHOUSE
 2167 MCGEE SIDE ROAD
 OTTAWA, ONTARIO

Drawing Title
SEPTIC SYSTEM

Engineer's Seal

 NOT VALID UNLESS SIGNED & DATED

Drawn: D.B.G.
 Hor. Scale: 1:250
 Vert. Scale:
 Date: APR 19-23
 Job No.: 23024
 Drawing No.:
C-2
 of 7

REFER TO NOTES & DETAILS ON DRAWINGS C-5 & C-6