


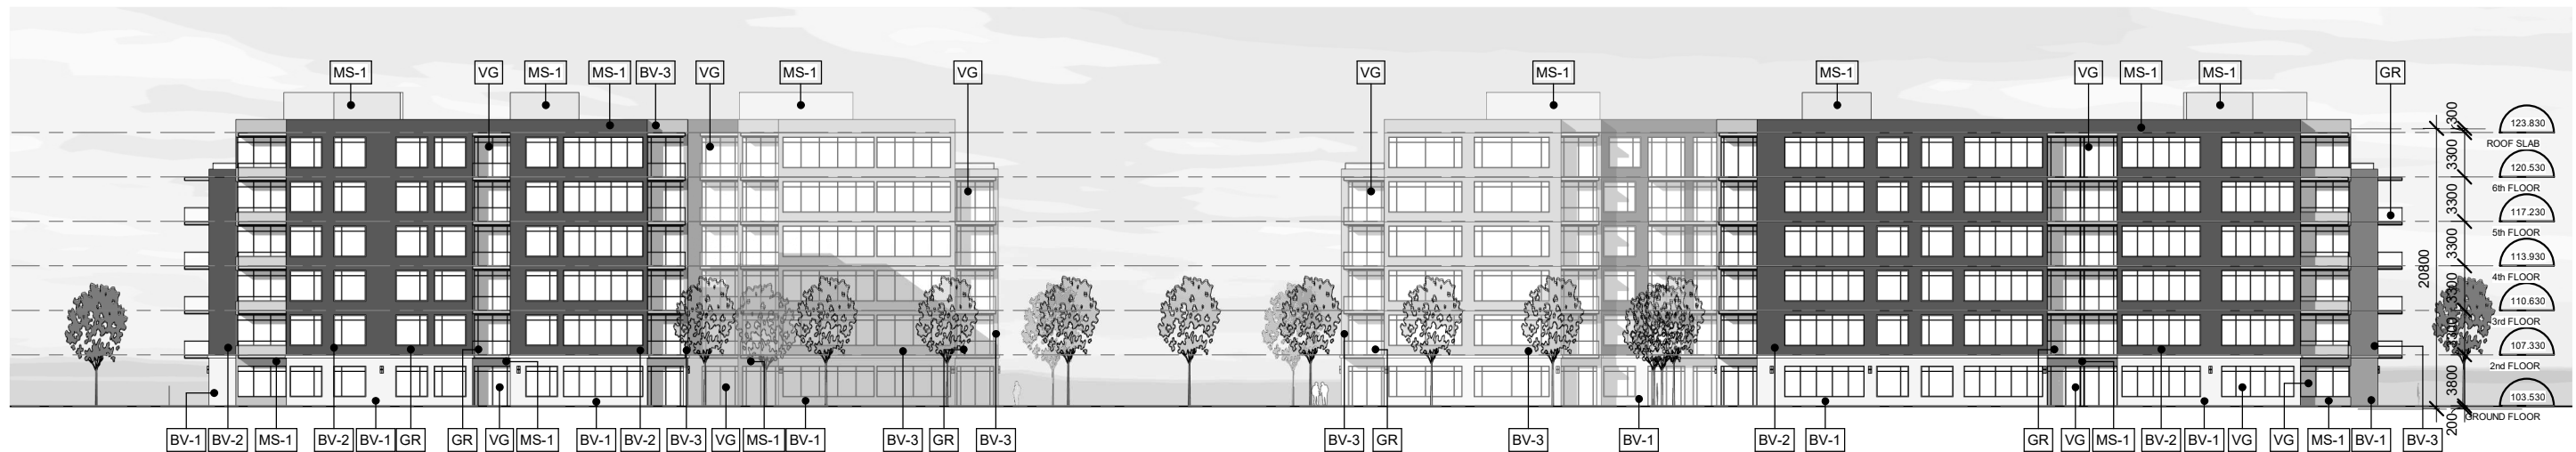


1 NORTH-EAST ELEVATION  
D300 1 : 500



2 SOUTH-WEST ELEVATION  
D300 1 : 500

- BV-1:** BRICK VENEER (WHITE)
- BV-2:** BRICK VENEER (RED)
- BV-3:** BRICK VENEER (BUFF)
- GR:** GLASS RAILING
- MS-1:** METAL SIDING 1 (GREY)
- VG:** VISION GLASS

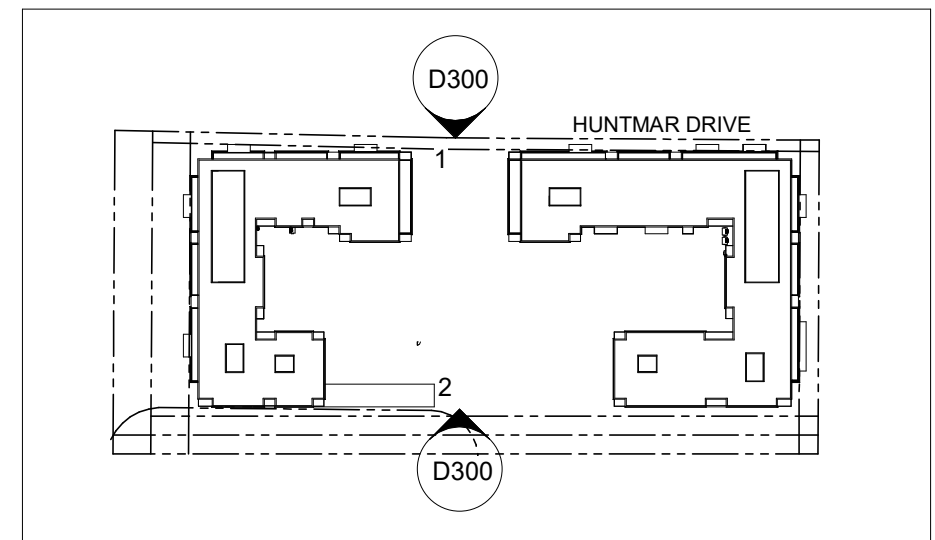




1 NORTH-WEST ELEVATION  
D301 1 : 500



3 NORTH-WEST ELEVATION - BLDG. B  
D301 1 : 500



2 SOUTH-EAST ELEVATION  
D301 1 : 500

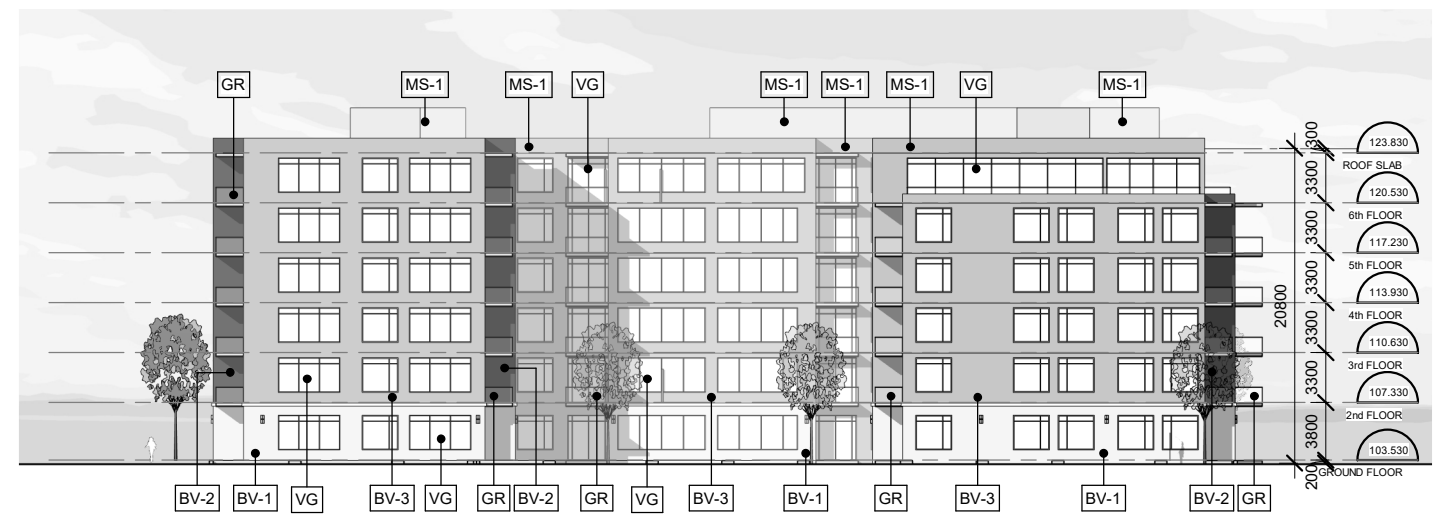

4 SOUTH-EAST ELEVATION - BLDG. A  
D301 1 : 500

- BV-1:** BRICK VENEER (WHITE)
- BV-2:** BRICK VENEER (RED)
- BV-3:** BRICK VENEER (BUFF)
- GR:** GLASS RAILING
- MS-1:** METAL SIDING 1 (GREY)
- VG:** VISION GLASS

