


LEGEND:

- NEW DECIDUOUS TREE
- SOD
- UNIT PAVER
- HEAVY DUTY CONCRETE
- DECIDUOUS/ CONIFEROUS SHRUBS
- GRASSES/ PERENNIALS

GENERAL PLANT LIST					
KEY	QTY	BOTANICAL NAME	COMMON NAME	SIZE	COMMENTS
DECIDUOUS TREES					
ARR	3	<i>Acer rubrum</i> Red Rocket	Red Rocket Maple	50mm CAL	B&B. W.B.
AR	3	<i>Acer rubrum</i> Armstrong Gold	Armstrong Gold Maple	60mm CAL	B&B. W.B.
GB	2	<i>Ginkgo biloba</i> Princeton Sentry	Princeton Sentry Maidenhair Tree	60mm	W.B.
SHRUBS					
Tc	10	<i>Taxus cuspidata</i> 'Nana'	Dwarf Japanese Yew	1GAL	POTTED
GRASSES					
cb	34	<i>Calamagrostis brachytricha</i>	Autumn Feather Reed Grass	1GAL	POTTED
fg	60	<i>Festuca glauca</i> 'Elijah Blue'	Elijah Blue Fescue	1GAL	POTTED
PERENNIALS					
ls	24	<i>Liatris spicata</i>	Dense Blazing Star	1GAL	POTTED

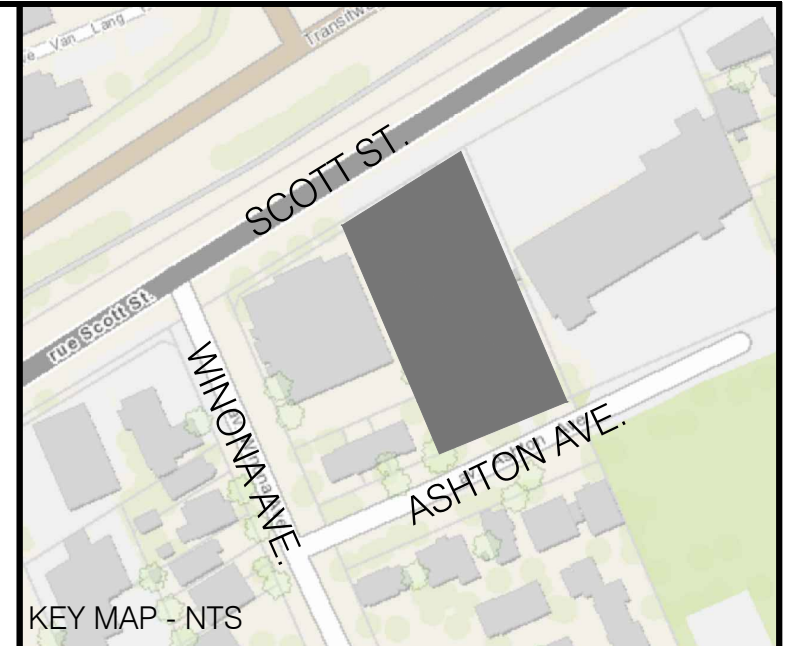

- L1-01 GENERAL NOTES**
- All general site information and conditions compiled from architect's and engineer's plans and surveys.
 - Do not scale this drawing.
 - Report any discrepancies prior to commencing work. No responsibility is borne by the Landscape Architect for unknown subsurface conditions.
 - Reinstate all areas and items damaged as a result of construction activities to the satisfaction of the Landscape Architect.
 - Drawing may not be used for construction until signed by Landscape Architect as issued for construction.
 - The accuracy of the position of utilities is not guaranteed.
 - Individual utility co. must be contacted for confirmation of utility existence and location prior to digging.
 - This drawing is an instrument of service and requires the permission of the Landscape Architect for use. Copyright is reserved by the Landscape Architect, David M. Lashley.
- L1-01 LANDSCAPE NOTES**
- Plant material shall be No. 1 Grade and shall comply with the Metric Guide Specifications for Nursery Stock (latest edition), published by Canadian Nursery Trades Association.
 - Plant substitutions shall not be permitted unless approved by the Landscape Architect.
 - Obtain approval of planting prior to digging.
 - Topsoil shall be garden soil mixture sandy loam with min. 5% organic matter and peat moss added at ratio of 1:10, topsoil to be approved by Landscape Architect.

CHARLETON STANDARD
MUM PLAN No. 865
865-0001 to 0037

REGISTERED

01	2021-03-10	ISSUED FOR SPA
----	------------	----------------

NO.	DATE	DESCRIPTION
SEAL:		
		NORTH:



PROJECT:
2050 SCOTT STREET

OTTAWA, ONTARIO

DRAWING TITLE:
SPA - LANDSCAPE PLAN

DATE: 2021/03/10	DRAWING NO.:
SCALE: AS SHOWN	
DRAWN BY: CN	L1-01
LA PROJECT NO. 21801-1	

