

2011 QUEENSVIEW DR.
OTTAWA, ONTARIO
CANADA K2B 8K2
T: 613-829-2800
F: 613-829-8299
WWW.WSP.COM

CLIENT:

RENFROE LAND MANAGEMENT

CLIENT REF. #:
PROJECT:
103 SCHNEIDER ROAD

ISSUED FOR - REVISION:

NO.	DATE	DESCRIPTION
1	2021/06/23	ISSUE FOR SPA

IS	RE	DATE	DESCRIPTION

PROJECT NO: 211-01794-00 DATE: JUNE 2021

ORIGINAL SCALE: 1:500 IF THIS BAR IS NOT 25mm LONG, ADJUST YOUR PLOTTING SCALE.

DESIGNED BY: D.Y.

DRAWN BY: J.T.

CHECKED BY: D.Y./J.J.

DISCIPLINE: CIVIL

TITLE:
NEW 100 YEAR FLOOD PLAIN VOLUME

SHEET NUMBER: SK1

SHEET #: 1 OF 1

ISSUE: ISSUED FOR SPA

DATE OF: 2021/06/23

REV # 0

V:\10-13 ME 2021 Projects\211-01794-00 101-103 Schneider Road Industrial\3. Drawings\Working drawings\Working drawings\211-01794-00_C_S.dwg Jun 23, 2021-10:54am BY:(cawy06974)



2011 QUEENVIEW DR.
OTTAWA, ONTARIO
CANADA K2B 8K2
T: 613-829-2800
F: 613-829-8299
WWW.WSP.COM

CLIENT:



RENFROE LAND MANAGEMENT


CLIENT REF. #:

PROJECT:

103 SCHNEIDER ROAD

ISSUED FOR - REVISION:

IS	RE	DATE	DESCRIPTION
1		2021/06/23	ISSUE FOR SPA

PROJECT NO:	211-01794-00	DATE:	JUNE 2021
ORIGINAL SCALE:	1:500	IF THIS BAR IS NOT 25mm LONG, ADJUST YOUR PLOTTING SCALE.	
DESIGNED BY:	D.Y.		
DRAWN BY:	J.T.		
CHECKED BY:	D.Y./I.J.	 25mm	


DISCIPLINE: CIVIL

TITLE: CROSS SECTION A-A

SHEET NUMBER: SK3

SHEET #: 1 OF 3

ISSUE:	ISSUED FOR SPA	REV #	0
DATE OF:	2021/06/23		

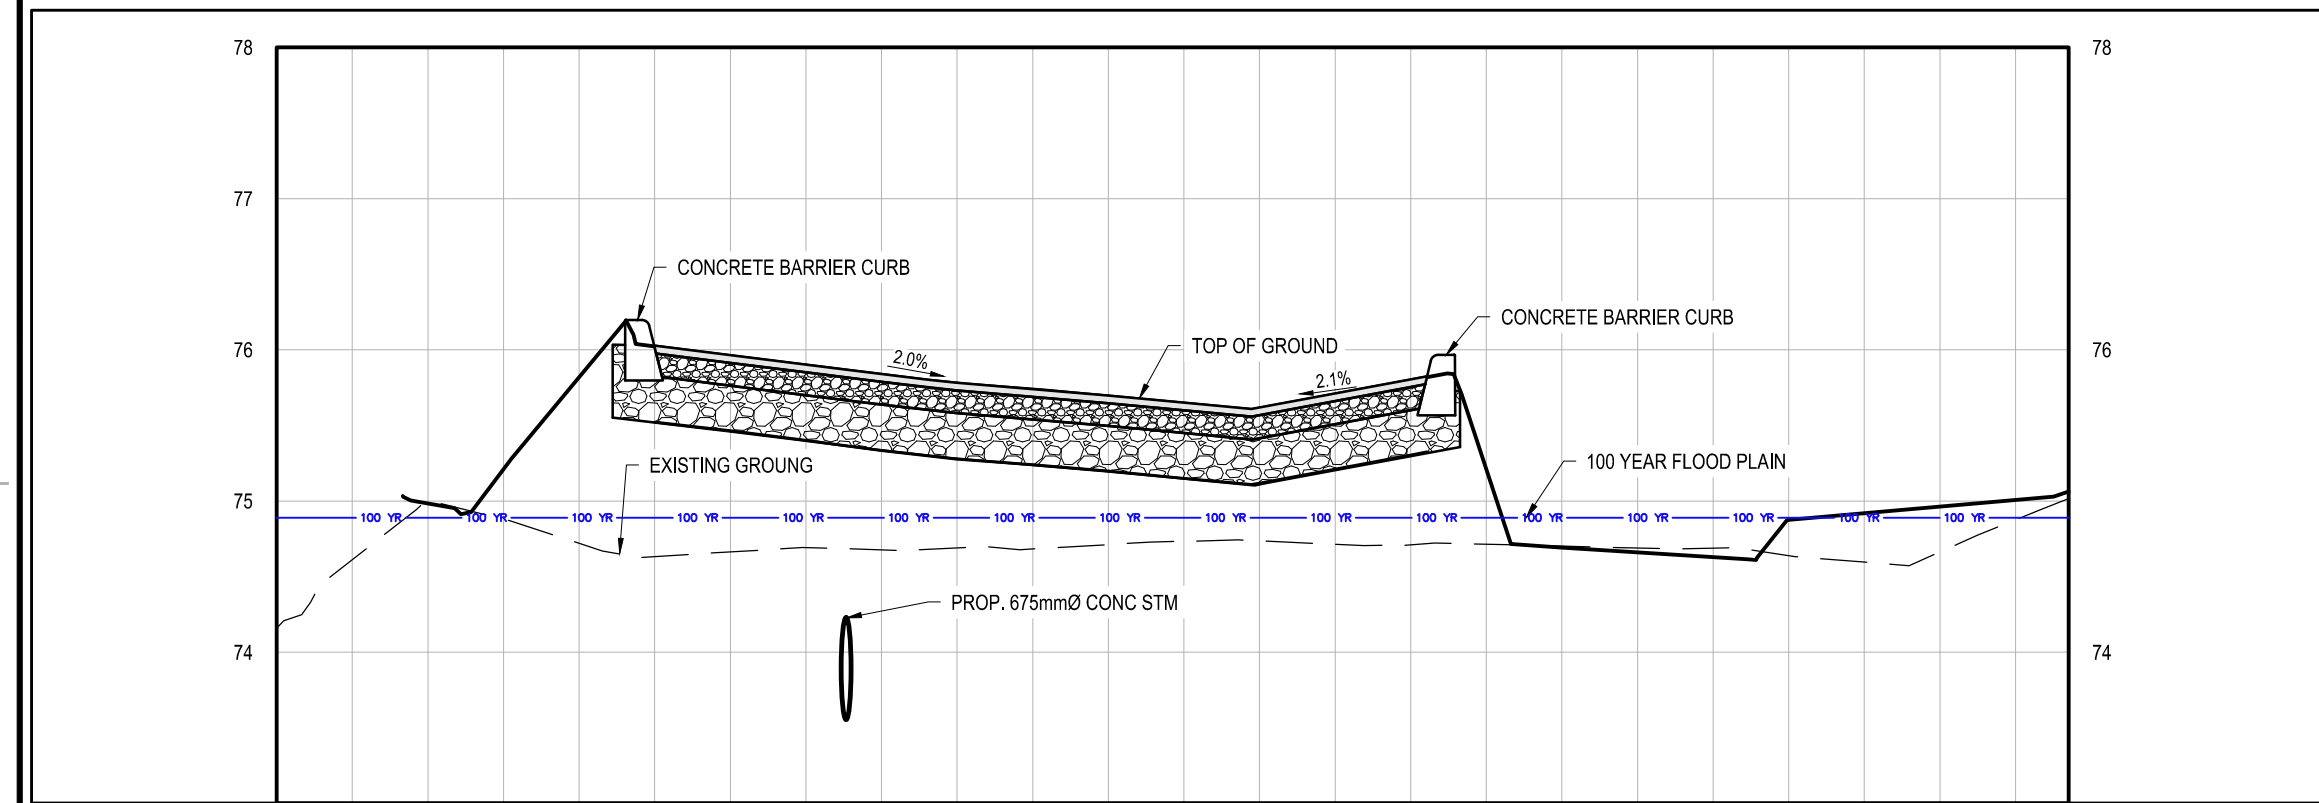

STATION		0+010	0+020	0+030	0+040	0+050	0+060	0+070	0+080	0+090	0+100	0+110	0+119	STATION	
CENTERLINE GRADE	FINISHED	75.00	74.72	74.66	74.68	74.68	74.73	74.71	74.71	74.69	74.64	74.66	75.02	FINISHED	
	EXISTING	74.16	74.72	74.66	74.68	74.68	74.73	74.71	74.71	74.69	74.64	74.66	75.02	EXISTING	

V:\10-13 ME 2021 Projects\211-01794-00 101-103 Schneider Road Industrial\3. Drawings\Working drawings\Working drawings\211-01794-00_C_S.dwg Jun 23, 2021-10:55am BY:(cawy069741)



2011 QUEENSVIEW DR.
OTTAWA, ONTARIO
CANADA K2B 8K2
T: 613-829-2800
F: 613-829-8299
WWW.WSP.COM

CLIENT:



RENFROE LAND MANAGEMENT

CLIENT REF. #:

PROJECT:

103 SCHNEIDER ROAD

ISSUED FOR - REVISION:

IS	RE	DATE	DESCRIPTION
1		2021/06/23	ISSUE FOR SPA

PROJECT NO:

211-01794-00

DATE:

JUNE 2021

ORIGINAL SCALE:

1:500

IF THIS BAR IS NOT 25mm LONG, ADJUST YOUR PLOTTING SCALE.

DESIGNED BY:

D.Y.

DRAWN BY:

J.T.

CHECKED BY:

D.Y./J.J.

25mm

DISCIPLINE:

CIVIL

TITLE:

CROSS SECTION B-B

SHEET NUMBER:


SK4

SHEET #:

1 OF 4

ISSUE:
ISSUED FOR SPA
DATE OF: 2021/06/23

REV #
0

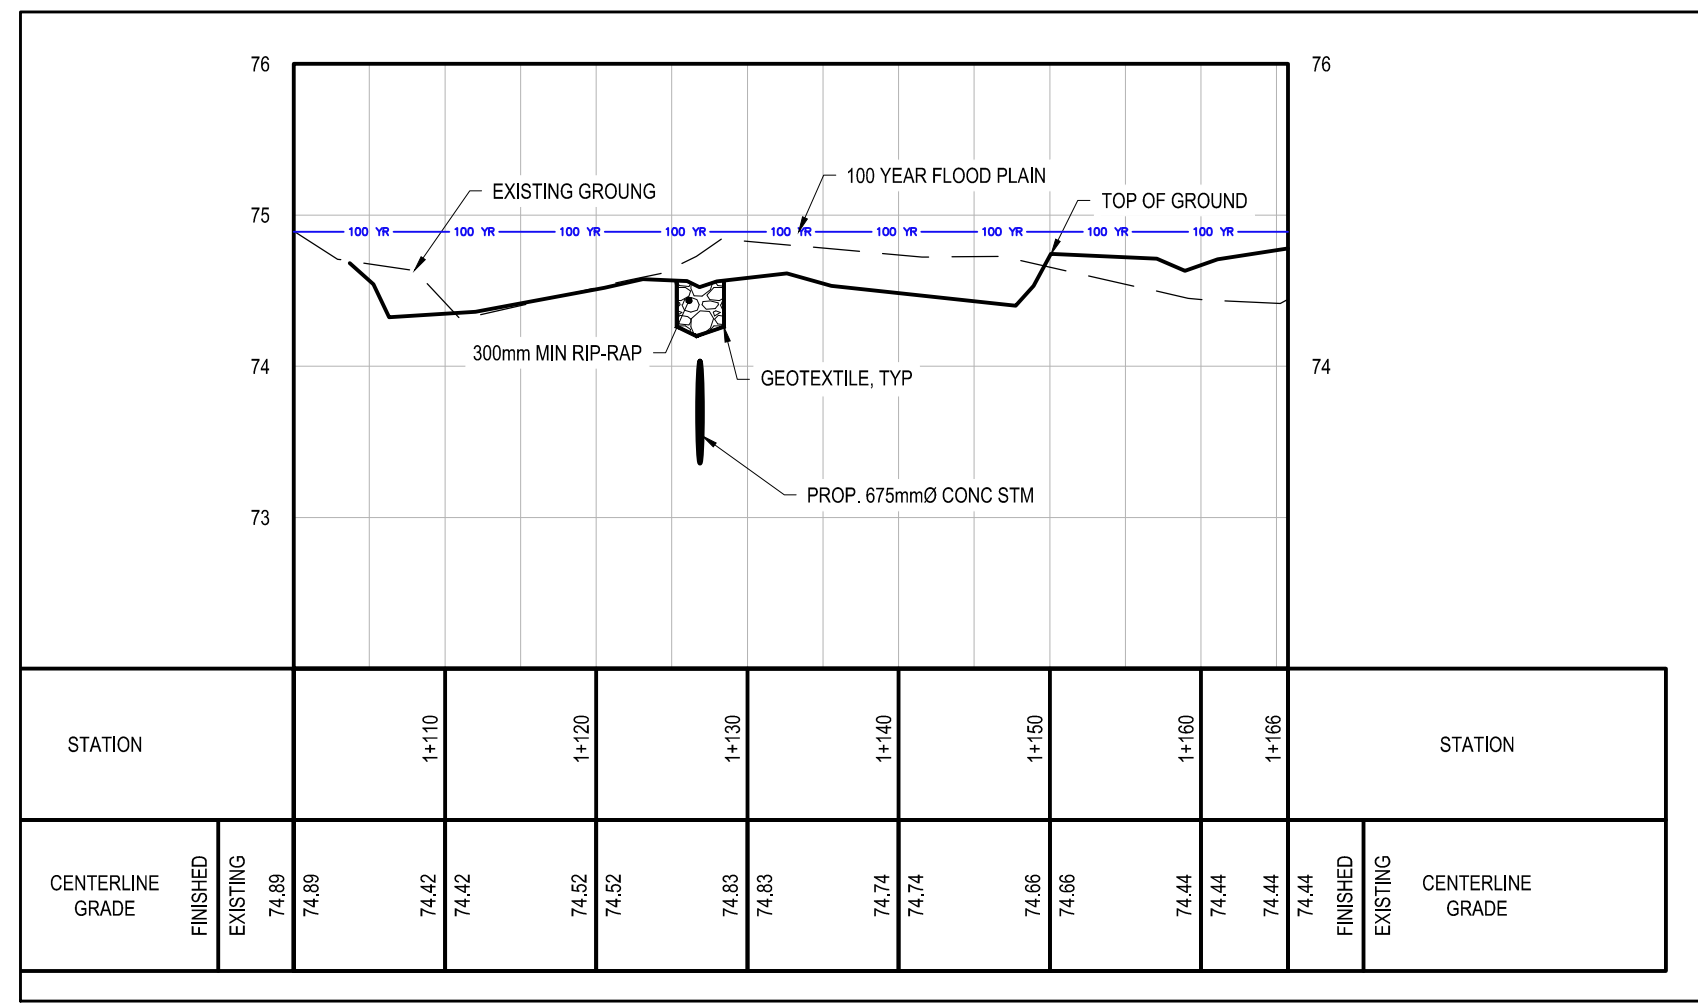

STATION		1+110	1+120	1+130	1+140	1+150	1+160	1+166	STATION	
CENTERLINE GRADE	FINISHED	74.89	74.42	74.52	74.83	74.66	74.44	74.44	FINISHED	CENTERLINE GRADE
	EXISTING	74.89	74.42	74.52	74.83	74.66	74.44	74.44	EXISTING	

V:\10-13 ME 2021 Projects\211-01794-00 101-103 Schneider Road Industrial\3. Drawings\Working drawings\Working drawings\211-01794-00_C_S.dwg Jun 23, 2021-10:55am BY:(caww06974)



2011 QUEENSVIEW DR.
OTTAWA, ONTARIO
CANADA K2B 8K2
T: 613-829-2800
F: 613-829-8299
WWW.WSP.COM

CLIENT:




RENFROE LAND MANAGEMENT

CLIENT REF. #:
PROJECT:
103 SCHNEIDER ROAD

ISSUED FOR - REVISION:

IS	RE	DATE	DESCRIPTION
1		2021/06/23	ISSUE FOR SPA

PROJECT NO: 211-01794-00	DATE: JUNE 2021
ORIGINAL SCALE: 1:500	IF THIS BAR IS NOT 25mm LONG, ADJUST YOUR PLOTING SCALE.
DESIGNED BY: D.Y.	
DRAWN BY: J.T.	
CHECKED BY: D.Y./I.J.	

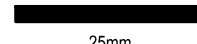


DISCIPLINE: **CIVIL**

TITLE:
CROSS SECTION C-C

SHEET NUMBER: **SK5**

SHEET #: 1 OF 5

ISSUE: ISSUED FOR SPA DATE OF: 2021/06/23	REV # 0
---	-------------------

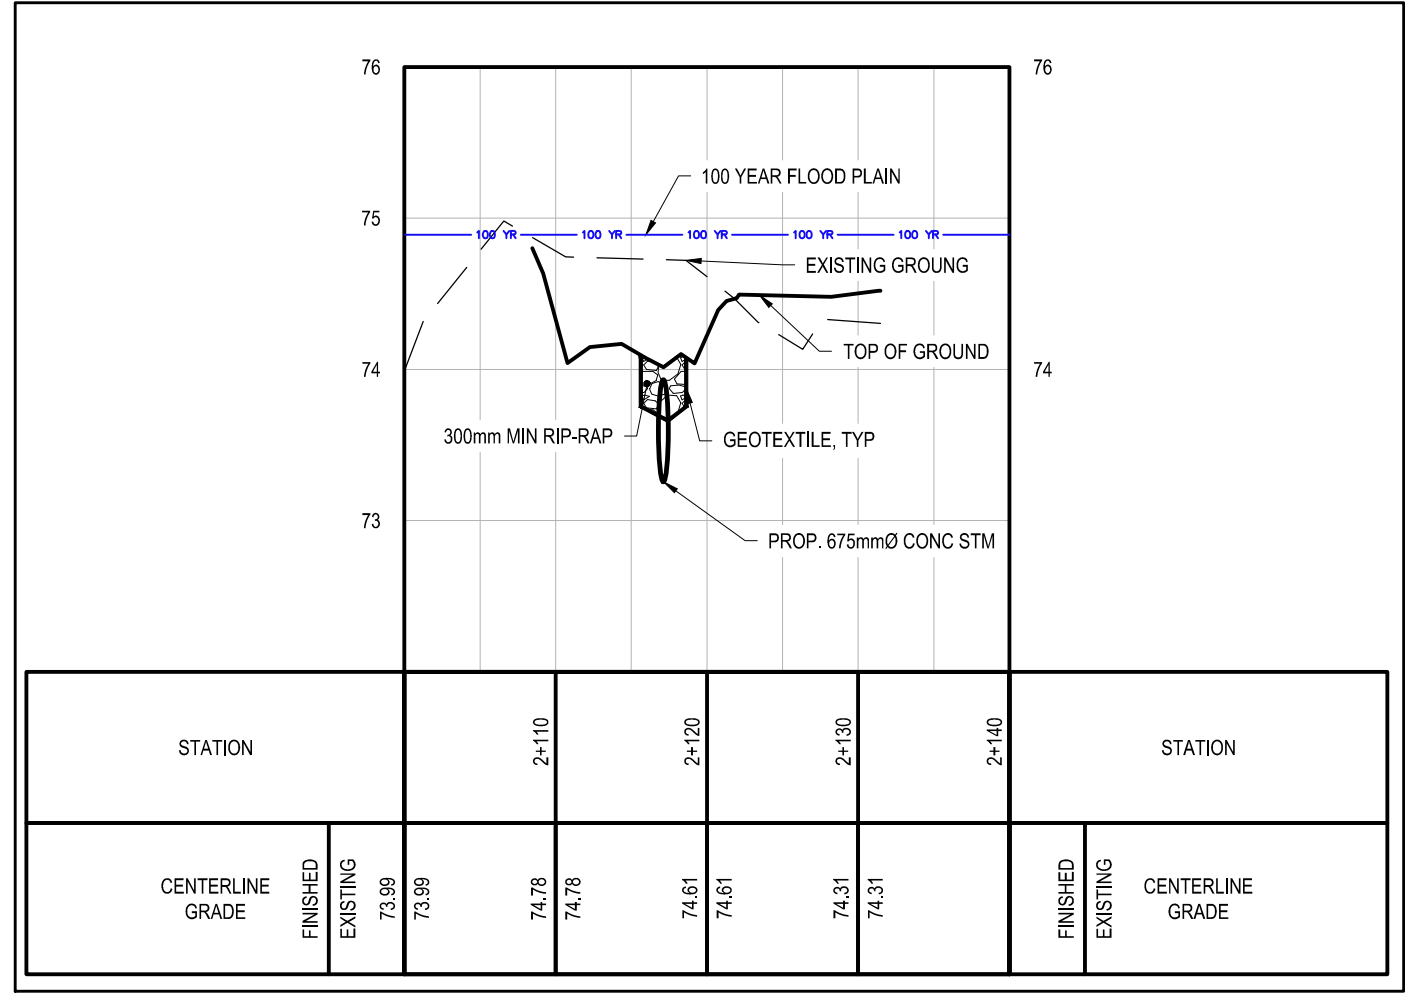



2011 QUEENSVIEW DR.
OTTAWA, ONTARIO
CANADA K2B 8K2
T: 613-829-2800
F: 613-829-8299
WWW.WSP.COM



RENFROE LAND MANAGEMENT

CLIENT:

CLIENT REF. #:

PROJECT:

103 SCHNEIDER ROAD

ISSUED FOR - REVISION:

IS	RE	DATE	DESCRIPTION
1		2021/06/23	ISSUE FOR SPA

PROJECT NO: 211-01794-00 DATE: JUNE 2021

ORIGINAL SCALE: 1:500
DESIGNED BY: D.Y.
DRAWN BY: J.T.
CHECKED BY: D.Y./J.J.

IF THIS BAR IS NOT 25mm LONG, ADJUST YOUR PLOTTING SCALE.



DISCIPLINE: CIVIL


TITLE: CROSS SECTION D-D

SHEET NUMBER: SK6

SHEET #: 1 OF 6

ISSUE: ISSUED FOR SPA
DATE OF: 2021/06/23

REV # 0

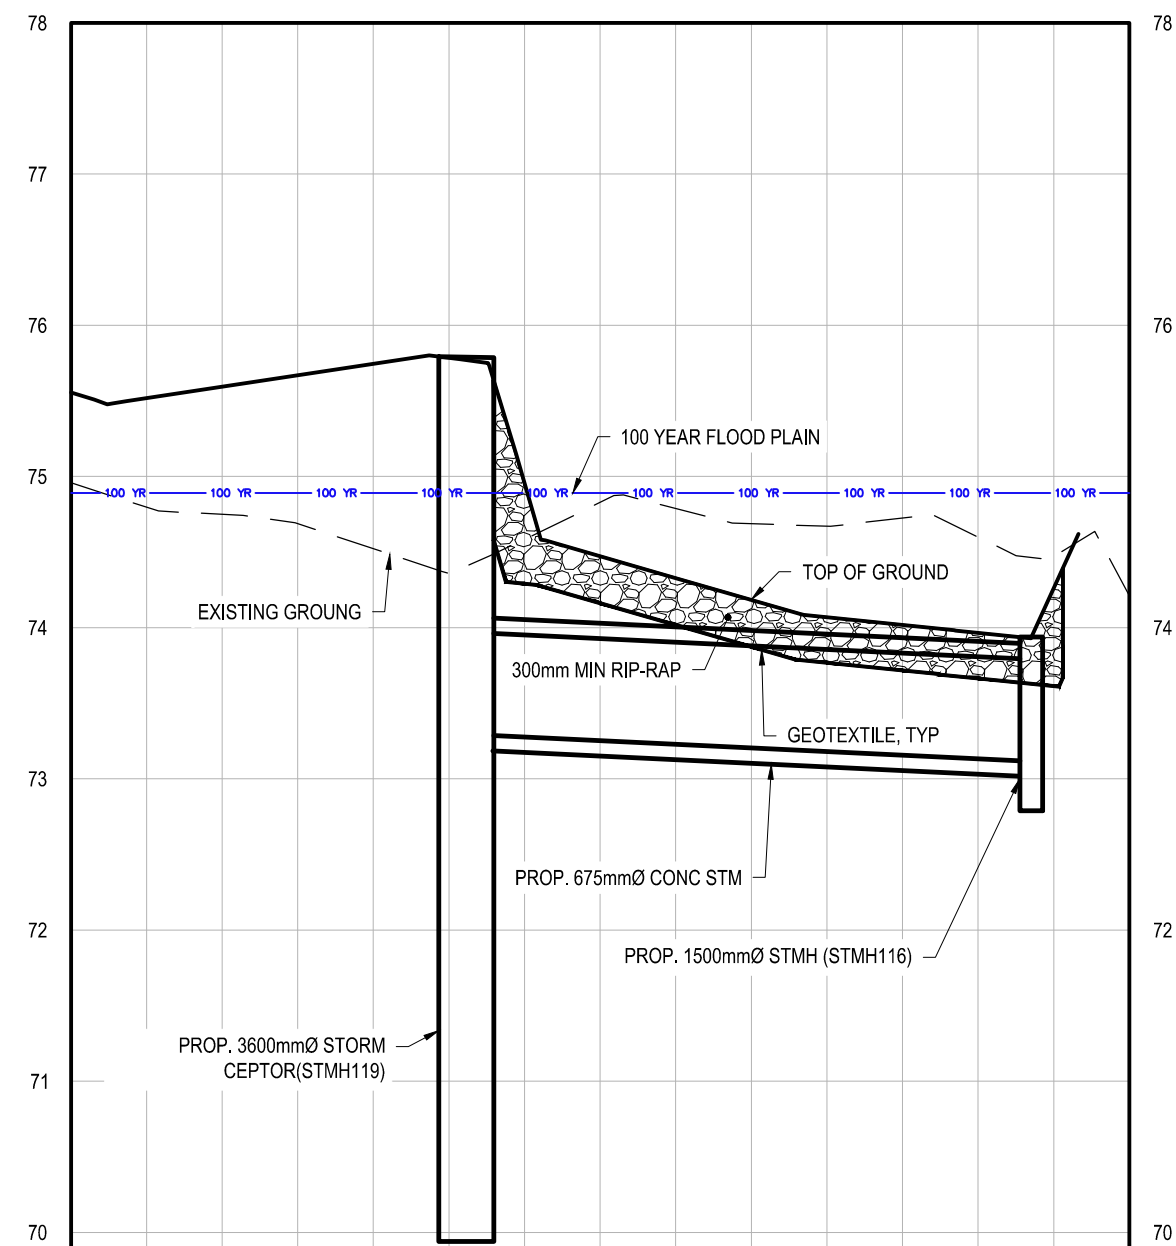

STATION		3+110		3+120		3+130		3+140		3+150		3+160		3+170		STATION	
CENTERLINE GRADE	FINISHED	74.75	74.75	74.52	74.52	74.58	74.58	74.79	74.79	74.67	74.67	74.60	74.60	74.21	74.21	FINISHED	CENTERLINE GRADE
	EXISTING	74.96	74.96													EXISTING	

V:\10-13 ME 2021 Projects\211-01794-00 101-103 Schneider Road Industrial\3. Drawings\Working drawings\Working drawings\211-01794-00_C_S.dwg Jun 23, 2021-10:56am BY:(cawy06974)



2011 QUEENSVIEW DR.
OTTAWA, ONTARIO
CANADA K2B 8K2
T: 613-829-2800
F: 613-829-8299
WWW.WSP.COM

CLIENT:



RENFROE LAND MANAGEMENT

CLIENT REF. #:
PROJECT:
103 SCHNEIDER ROAD

ISSUED FOR - REVISION:

IS	RE	DATE	DESCRIPTION
1		2021/06/23	ISSUE FOR SPA

IS	RE	DATE	DESCRIPTION

PROJECT NO: 211-01794-00	DATE: JUNE 2021
ORIGINAL SCALE: 1:500	IF THIS BAR IS NOT 25mm LONG, ADJUST YOUR PLOTTING SCALE.
DESIGNED BY: D.Y.	
DRAWN BY: J.T.	
CHECKED BY: D.Y./J.J.	


DISCIPLINE: **CIVIL**

TITLE:
CROSS SECTION E-E

SHEET NUMBER: **SK7**

SHEET #: 1 OF 7

ISSUE: ISSUED FOR SPA	REV #
DATE OF: 2021/06/23	0

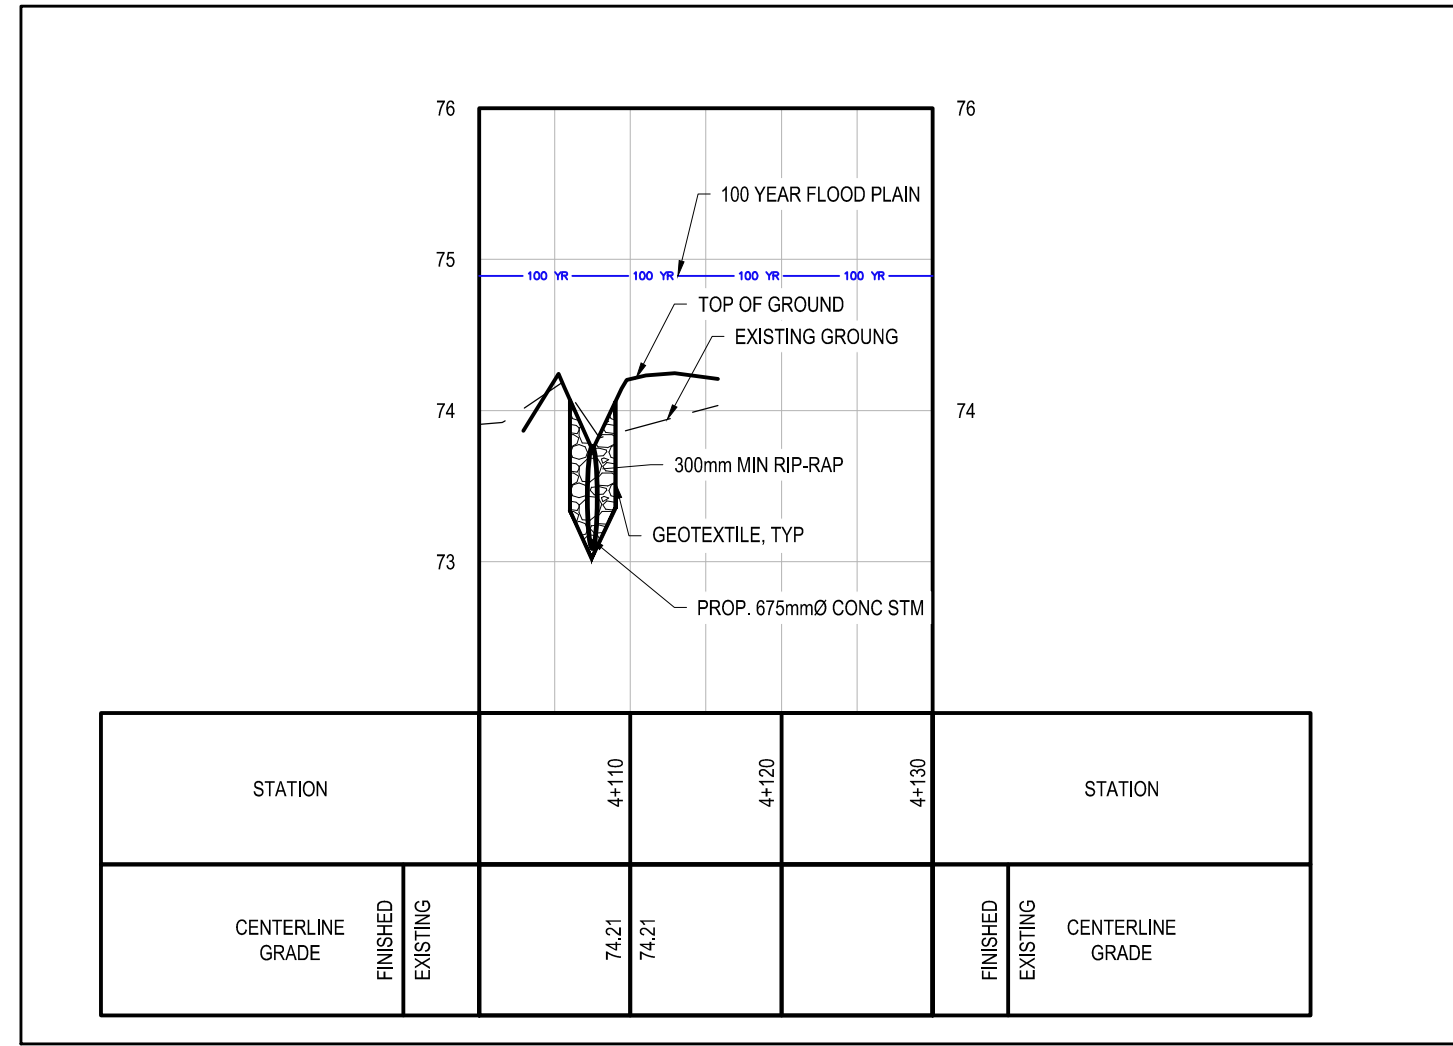

V:\10-13 ME 2021 Projects\211-01794-00 101-103 Schneider Road Industrial\3. Drawings\Working drawings\Working drawings\211-01794-00_C_S.dwg Jun 23, 2021-10:56am BY:(cawy06974)