



# SOUTH

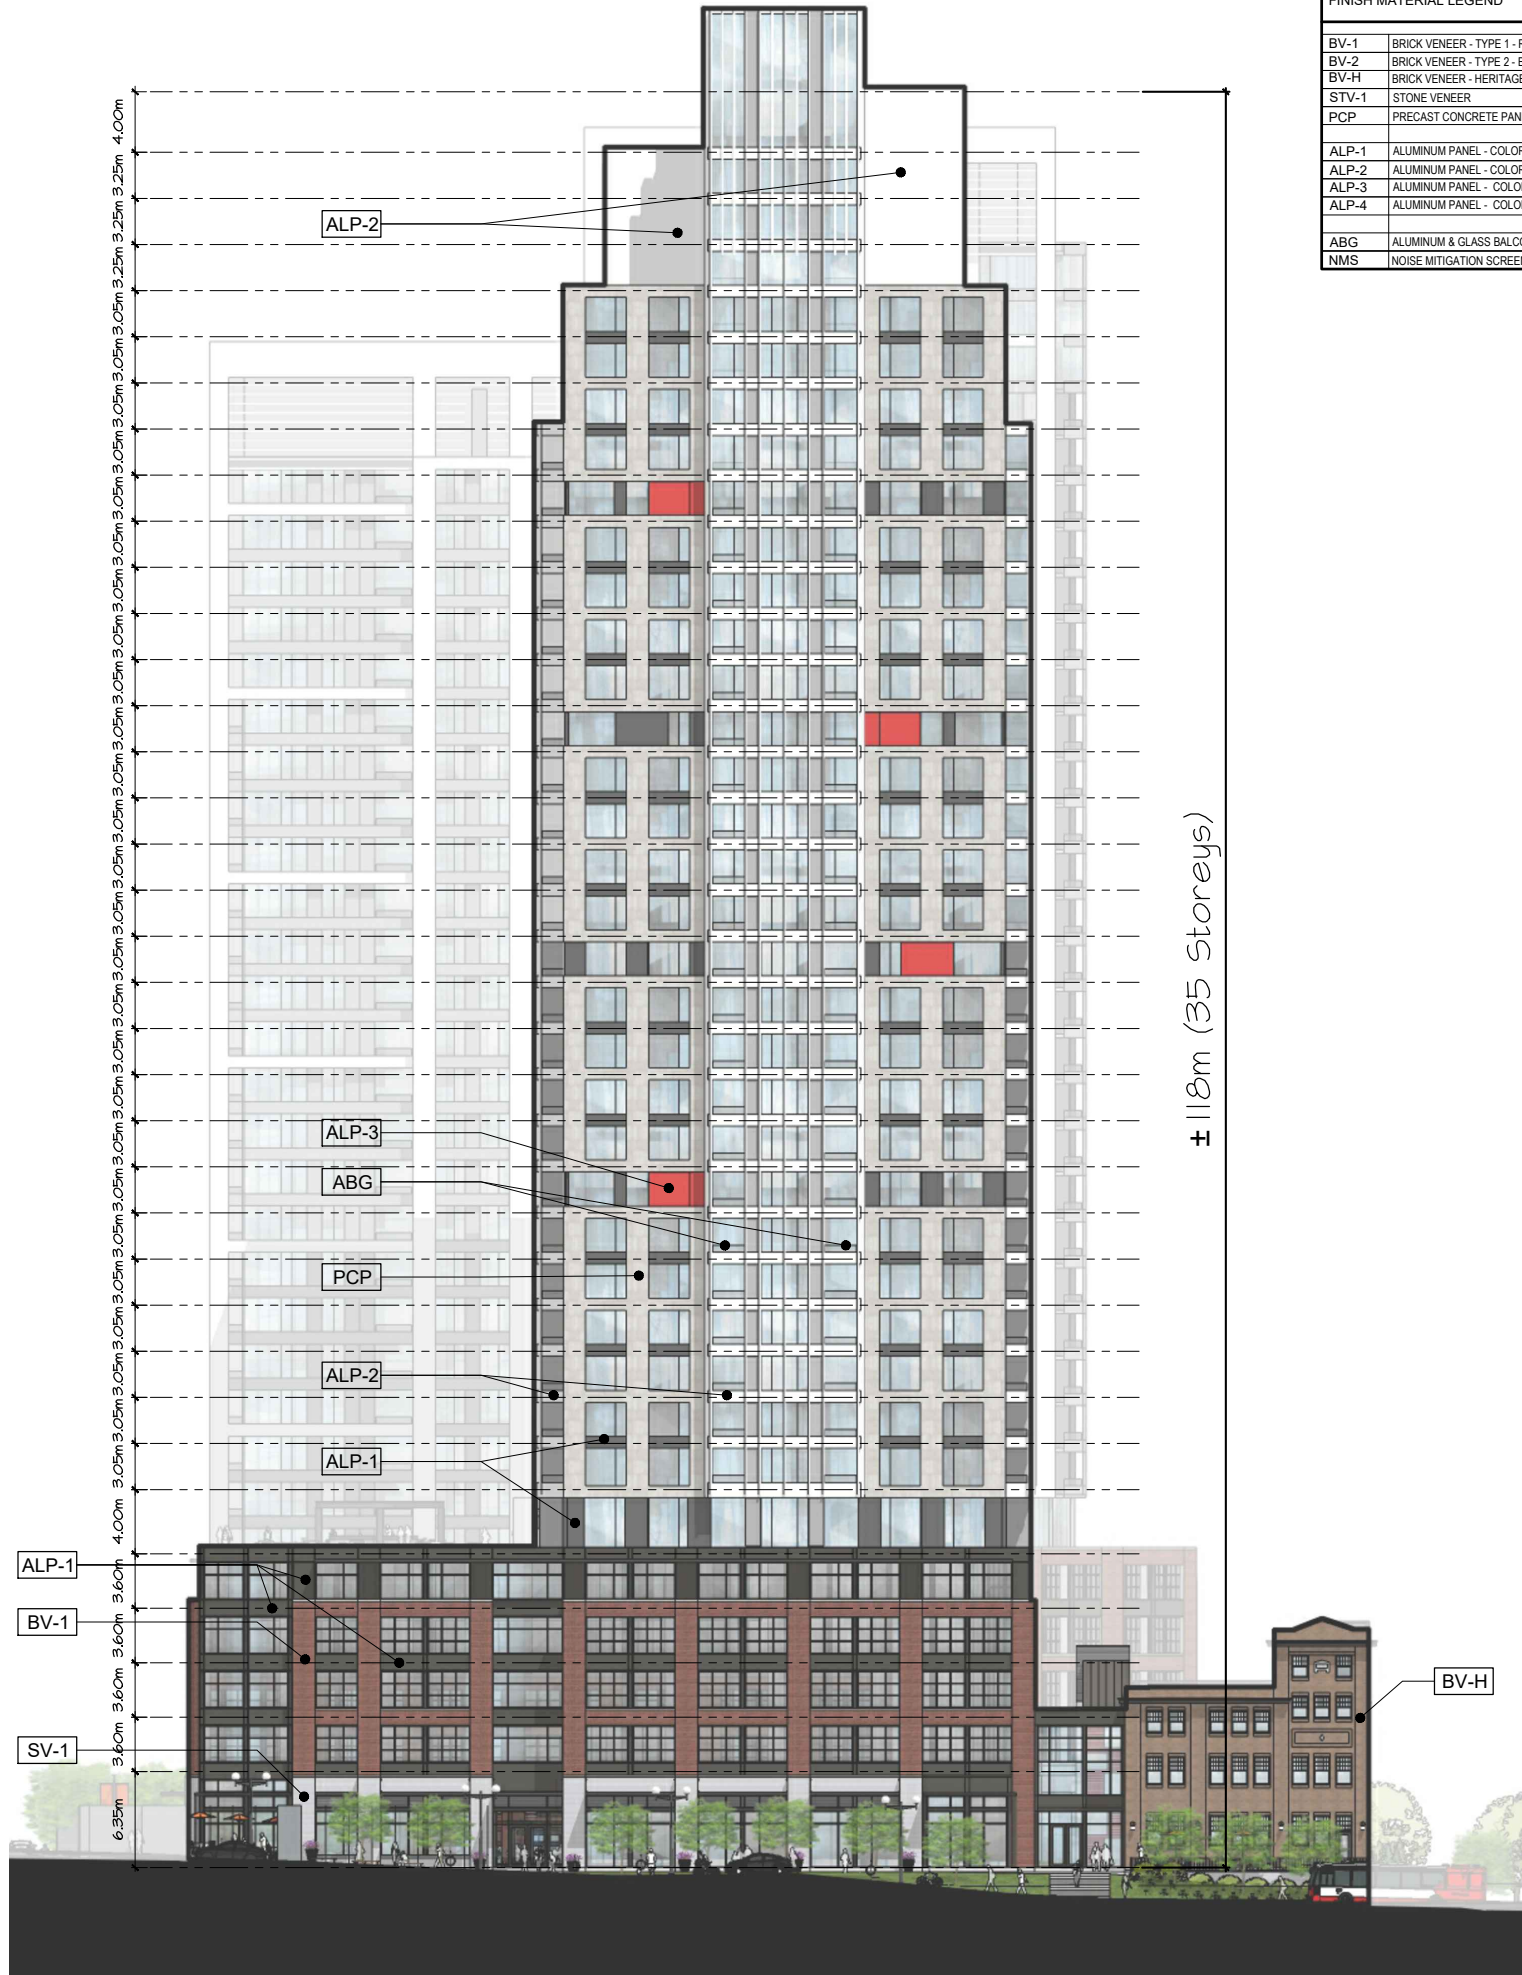

EXTERIOR MATERIAL LIST FINISH MATERIAL LEGEND	
BV-1	BRICK VENEER - TYPE 1 - RED BRICK
BV-2	BRICK VENEER - TYPE 2 - BLACK BRICK
BV-H	BRICK VENEER - HERITAGE
STV-1	STONE VENEER
PCP	PRECAST CONCRETE PANEL
ALP-1	ALUMINUM PANEL - COLOR 1 - DARK GREY
ALP-2	ALUMINUM PANEL - COLOR 2 - WHITE
ALP-3	ALUMINUM PANEL - COLOR 3 - RED
ALP-4	ALUMINUM PANEL - COLOR 4 - LIGHT GREY
ABG	ALUMINUM & GLASS BALCONY GUARD
NMS	NOISE MITIGATION SCREEN

# NORTH

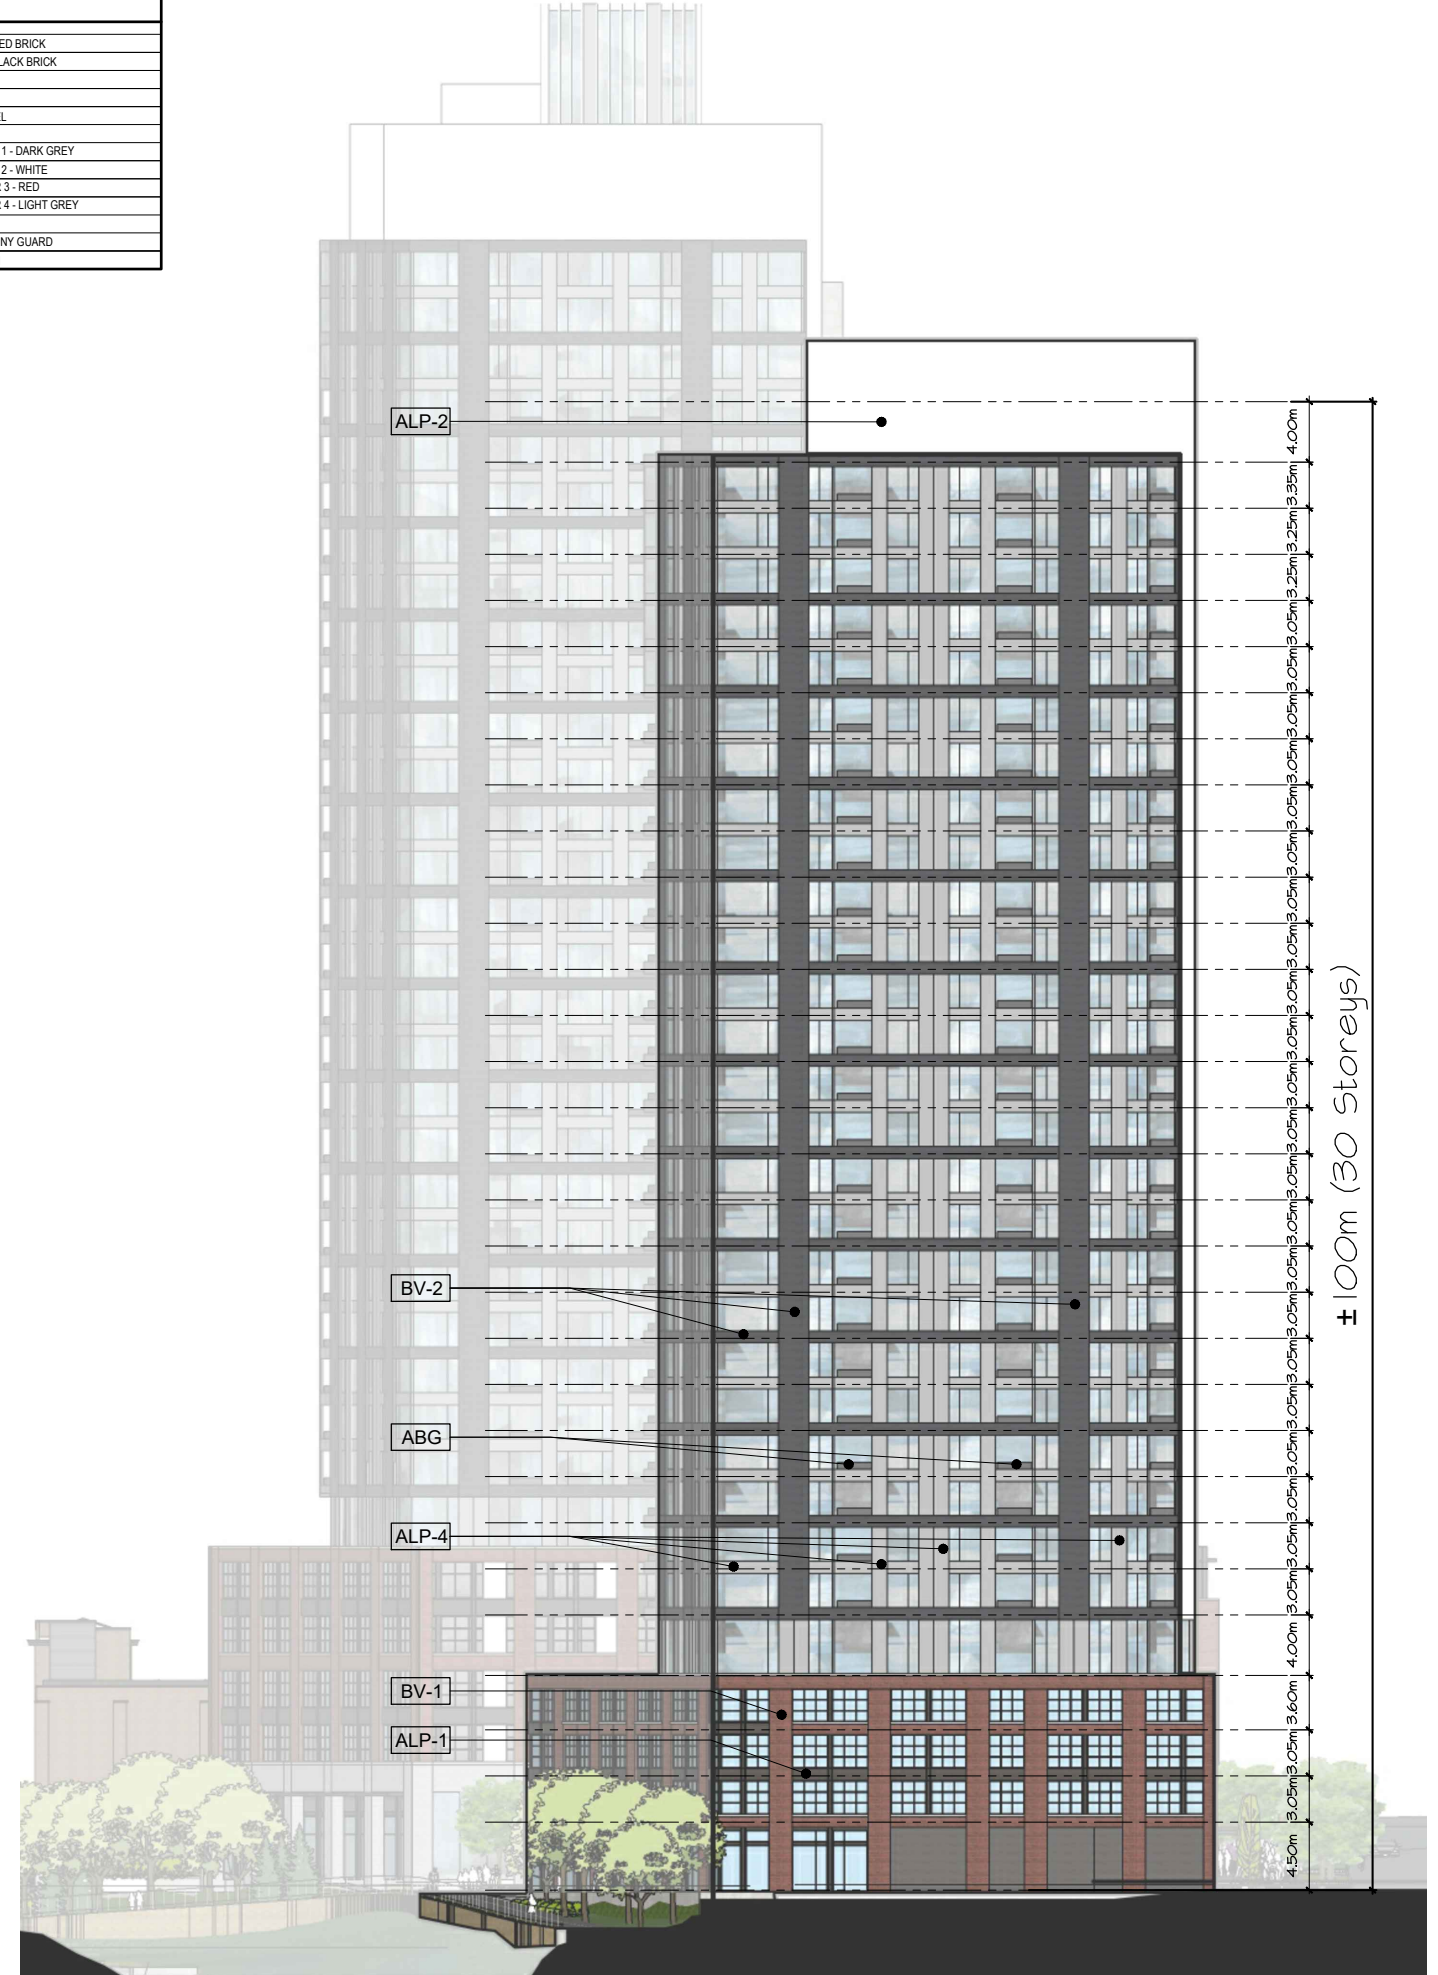

Site Elevations

GLADSTONE + LORETTA



DECEMBER 17, 2021  
scale 1:500

D07-12-21-0053  
18526



WEST



EXTERIOR MATERIAL LIST FINISH MATERIAL LEGEND	
BV-1	BRICK VENEER - TYPE 1 - RED BRICK
BV-2	BRICK VENEER - TYPE 2 - BLACK BRICK
BV-H	BRICK VENEER - HERITAGE
STV-1	STONE VENEER
PCP	PRECAST CONCRETE PANEL
ALP-1	ALUMINUM PANEL - COLOR 1 - DARK GREY
ALP-2	ALUMINUM PANEL - COLOR 2 - WHITE
ALP-3	ALUMINUM PANEL - COLOR 3 - RED
ALP-4	ALUMINUM PANEL - COLOR 4 - LIGHT GREY
ABG	ALUMINUM & GLASS BALCONY GUARD
NMS	NOISE MITIGATION SCREEN



Site Elevations

GLADSTONE + LORETTA



18526

DECEMBER 17, 2021  
scale 1:500

D07-12-21-0053




EAST


EXTERIOR MATERIAL LIST	
FINISH MATERIAL LEGEND	
BV-1	BRICK VENEER - TYPE 1 - RED BRICK
BV-2	BRICK VENEER - TYPE 2 - BLACK BRICK
BV-H	BRICK VENEER - HERITAGE
STV-1	STONE VENEER
PCP	PRECAST CONCRETE PANEL
ALP-1	ALUMINUM PANEL - COLOR 1 - DARK GREY
ALP-2	ALUMINUM PANEL - COLOR 2 - WHITE
ALP-3	ALUMINUM PANEL - COLOR 3 - RED
ALP-4	ALUMINUM PANEL - COLOR 4 - LIGHT GREY
ABG	ALUMINUM & GLASS BALCONY GUARD
NMS	NOISE MITIGATION SCREEN




± 118m (35 Storeys)

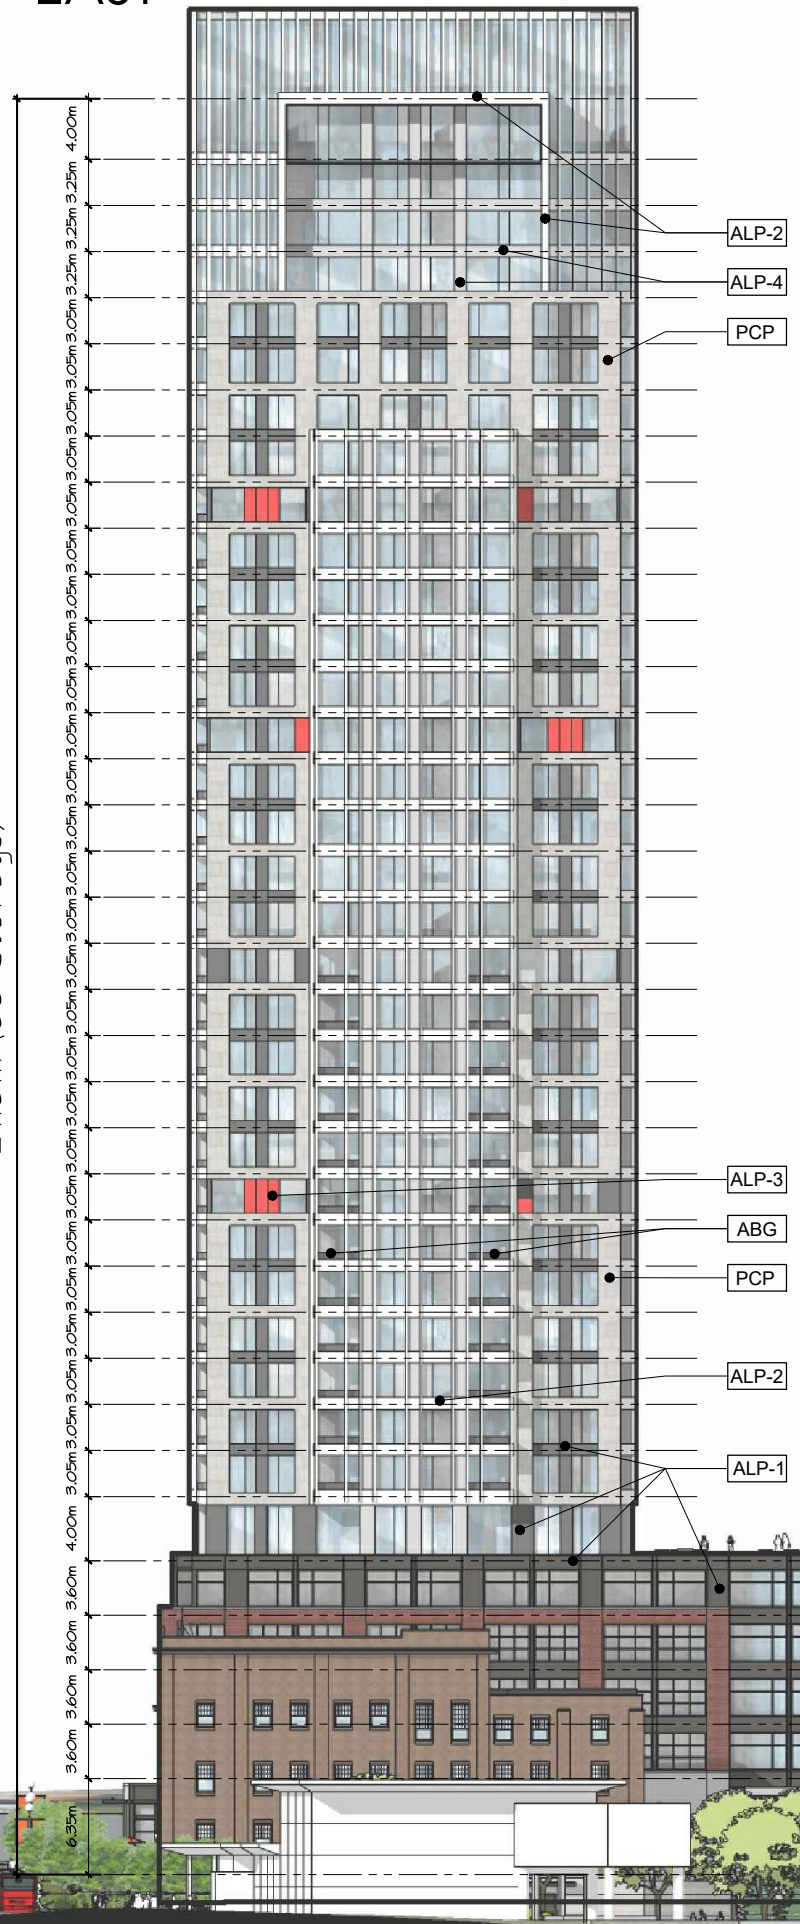

± 112m (33 Storeys)

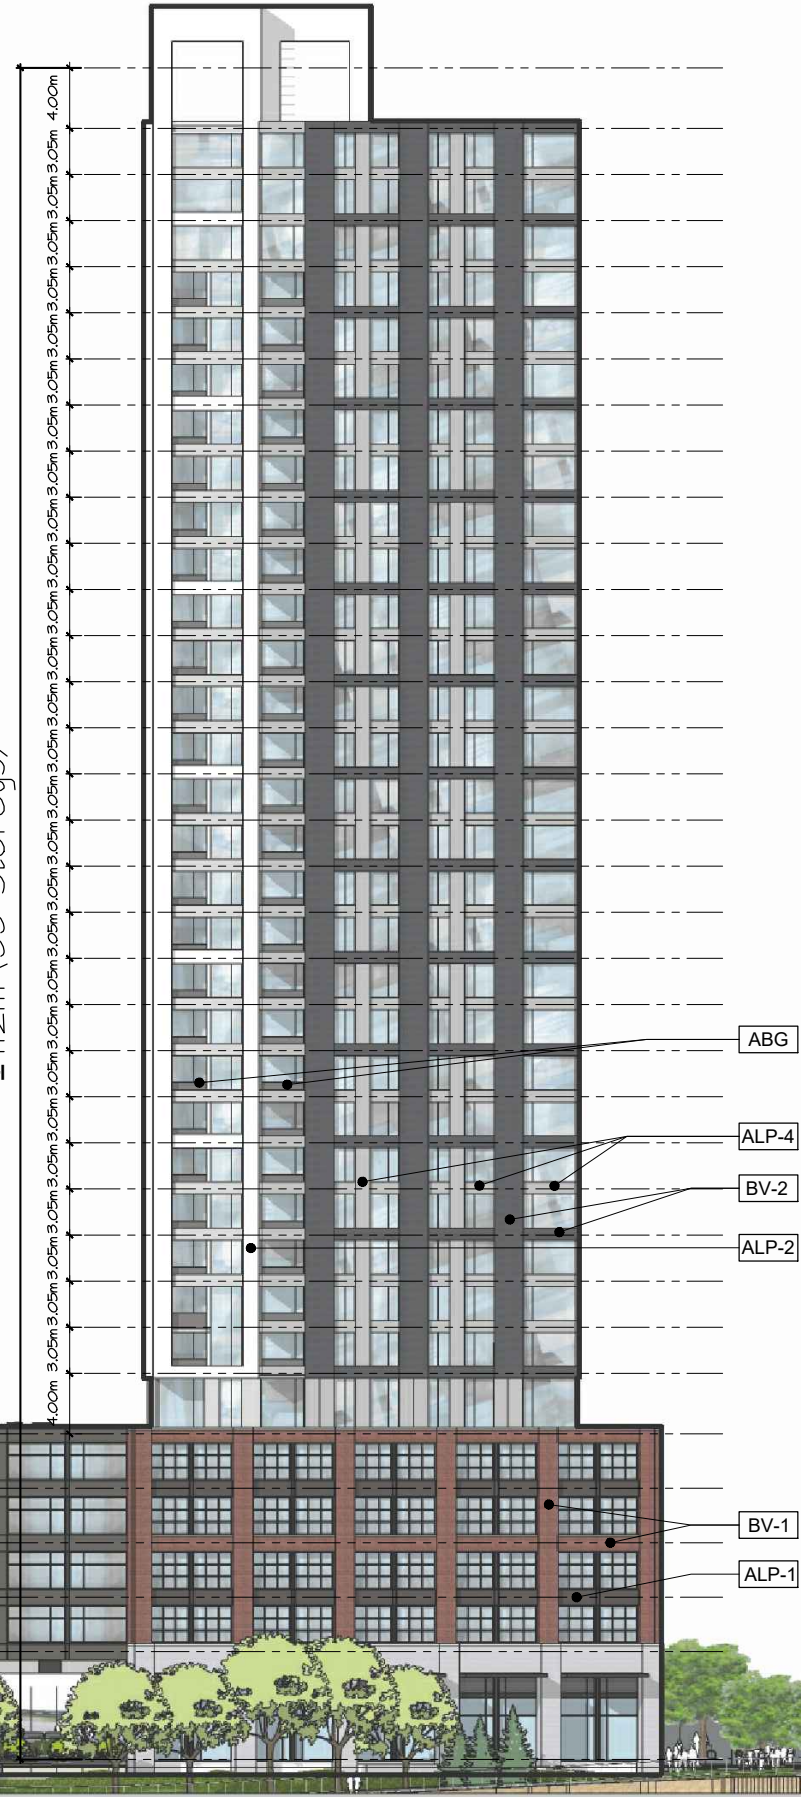

± 100m (30 Storeys)

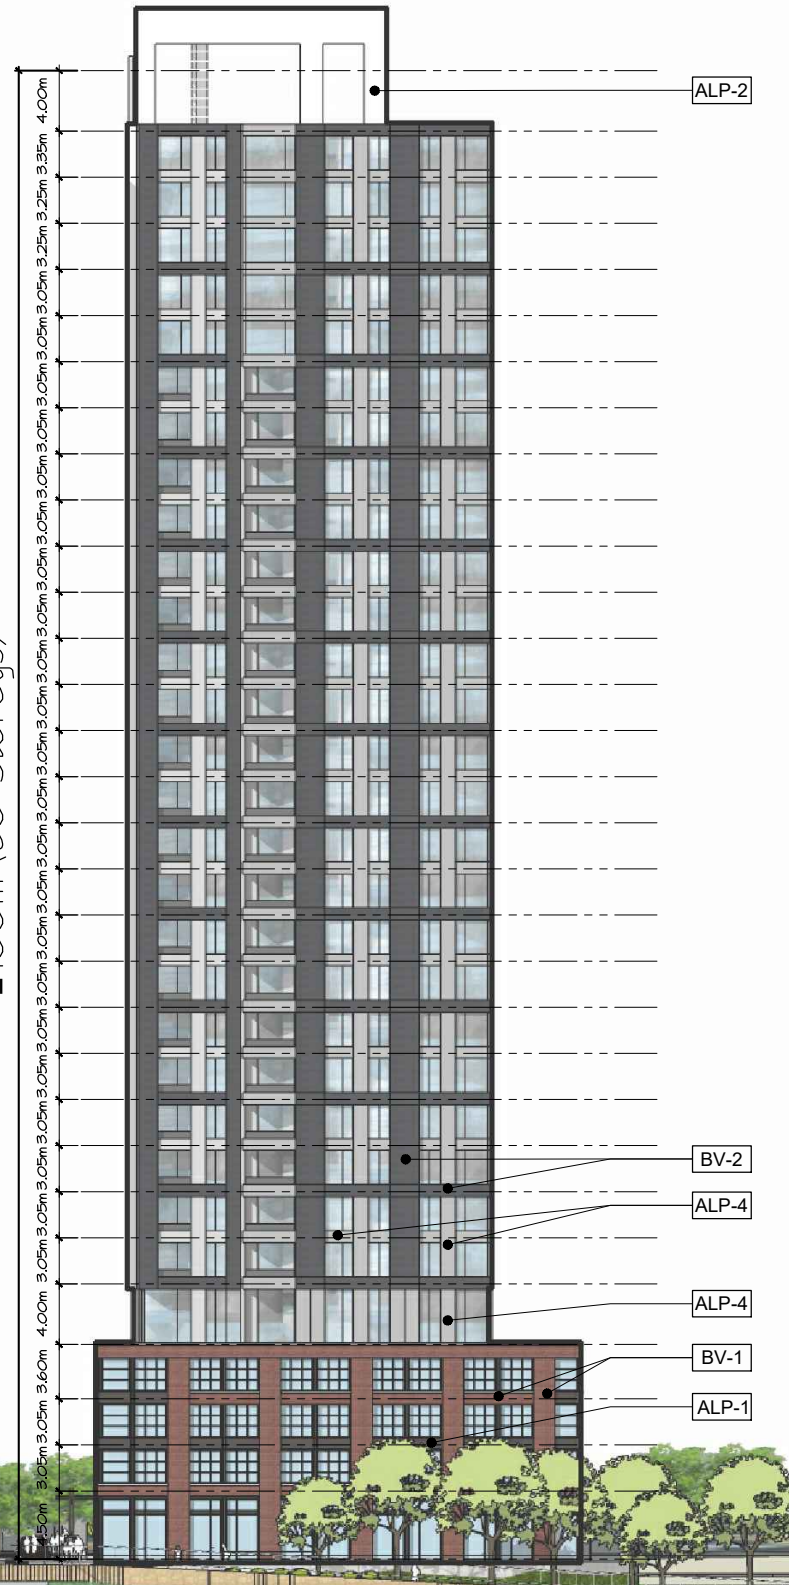

Site Elevations

GLADSTONE + LORETTA



18526

DECEMBER 17, 2021  
scale 1:500

D07-12-21-0053