


**COPYRIGHT NOTICE**

This drawing is the property of the above referenced Professional and is not to be used for any purpose other than the specific project and site named herein, and cannot be reproduced in any manner without the express written permission from the Professional.

09/24/21 ISSUED FOR SPA  
 12/03/21 RE-ISSUED FOR SPA  
 19/01/22 RE-ISSUED FOR SPA



1 "FRONT" (WEST)  
**ELEVATION**  
 SCALE: 3/16" = 1'-0"

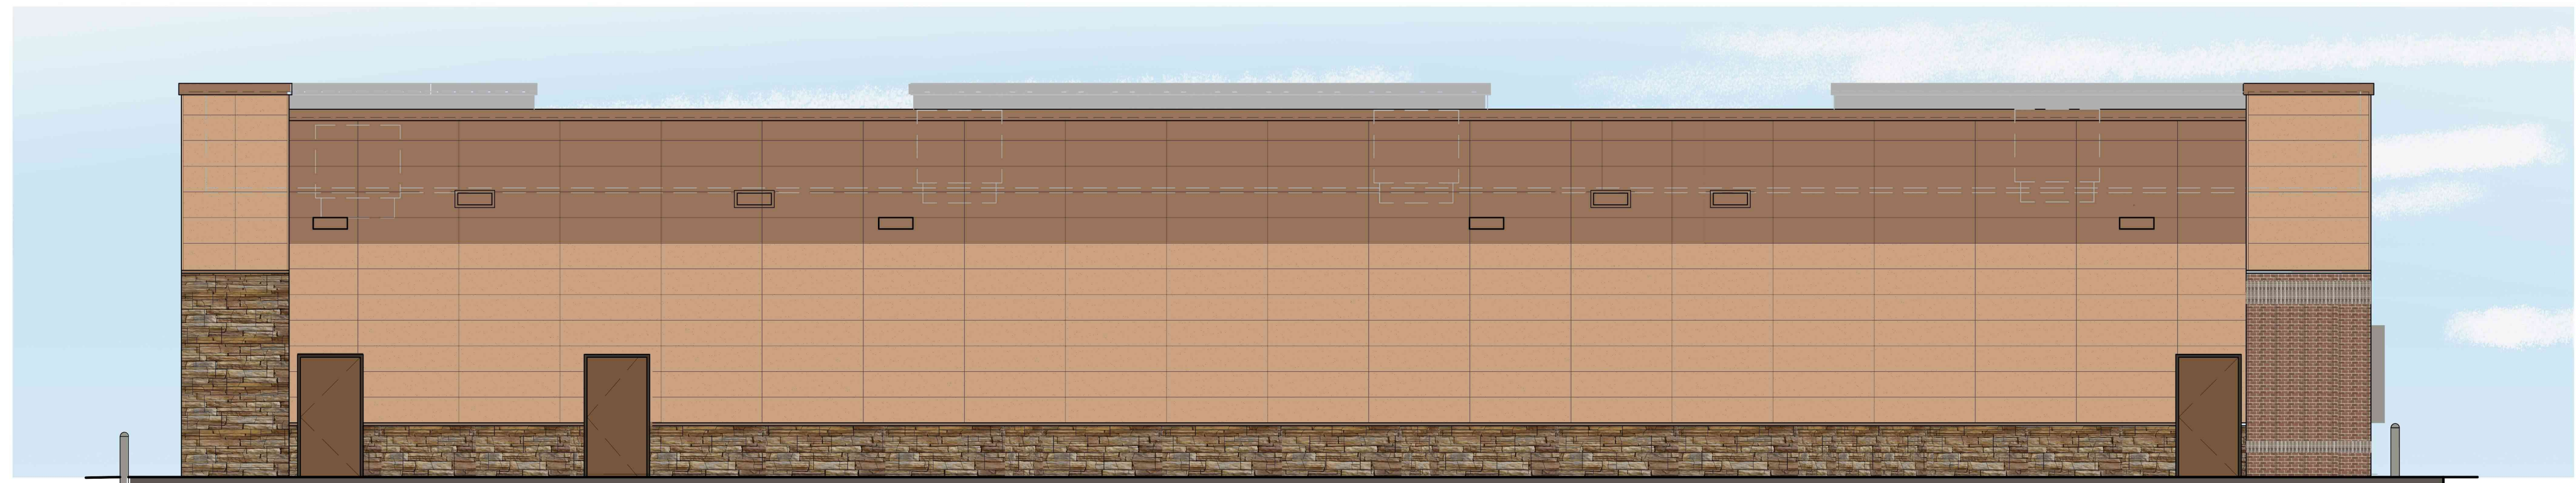

2 "BACK" (EAST)  
**ELEVATION**  
 SCALE: 3/16" = 1'-0"



3 "SIDE" (SOUTH)  
**ELEVATION**  
 SCALE: 3/16" = 1'-0"

4 "SIDE" (NORTH)  
**ELEVATION**  
 SCALE: 3/16" = 1'-0"

**PROFESSIONAL SEAL**

**FOR REVIEW**  
 NOT FOR CONSTRUCTION

**PROFESSIONAL IN CHARGE**

S. CHERIAN  
**PROJECT MANAGER**  
 S. LAWRENCE  
**QUALITY CONTROL**  
 O. KARIMZODA  
**DRAWN BY**  
 O. KARIMZODA

**PROJECT NAME**

**CIRCLE K STORES INC.**  
**R&R No. 52287**

**NEPEAN ONTARIO**

**1545 WOODROFFE AVENUE**  
**NEPEAN, ON, CANADA**  
**K2G 1W2**



CIRCLE K STORES INC.

**PROJECT NUMBER**  
 BE20207036

**SHEET TITLE**

**ARCHITECTURAL C-STORE AND FIRE & FLOWER COLOUR ELEVATIONS**

**SHEET NUMBER**

**A2.1-A**