


**COPYRIGHT NOTICE**

This drawing is the property of the above referenced Professional and is not to be used for any purpose other than the specific project and site named herein, and cannot be reproduced in any manner without the express written permission from the Professional


09/24/21 ISSUED FOR SPA  
12/03/21 RE-ISSUED FOR SPA  
19/01/22 RE-ISSUED FOR SPA

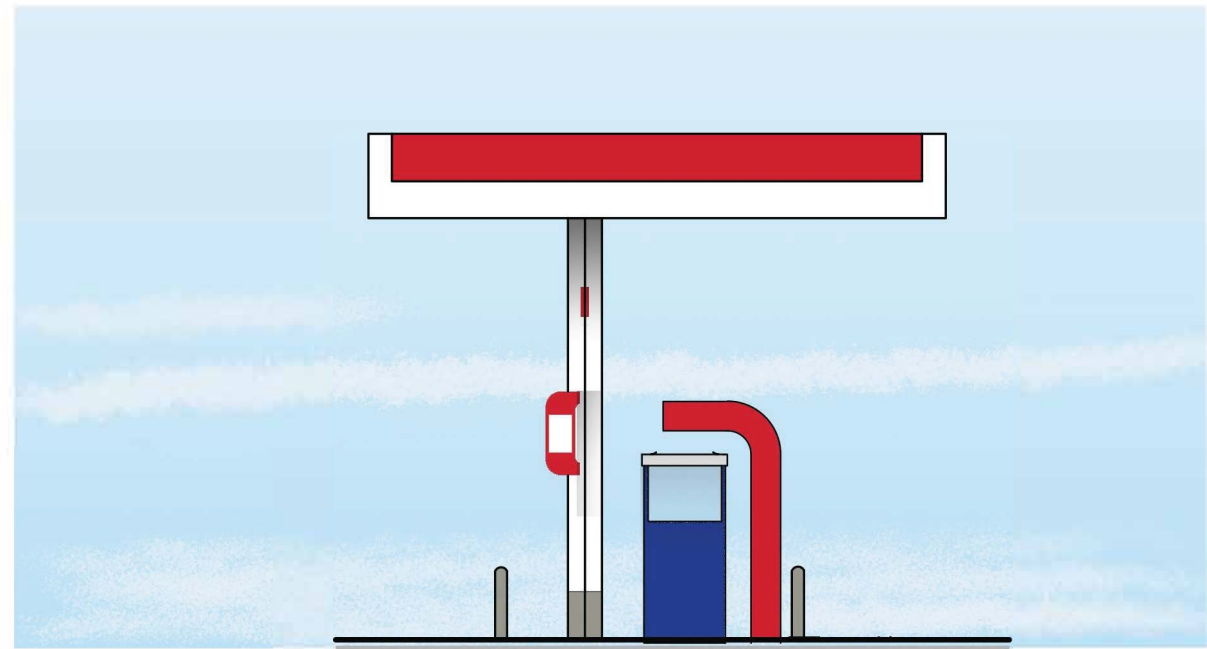


1 "SIDE" (WEST) ELEVATION  
SCALE: 1/8" = 1'-0"



2 "SIDE" (EAST) ELEVATION  
SCALE: 1/8" = 1'-0"

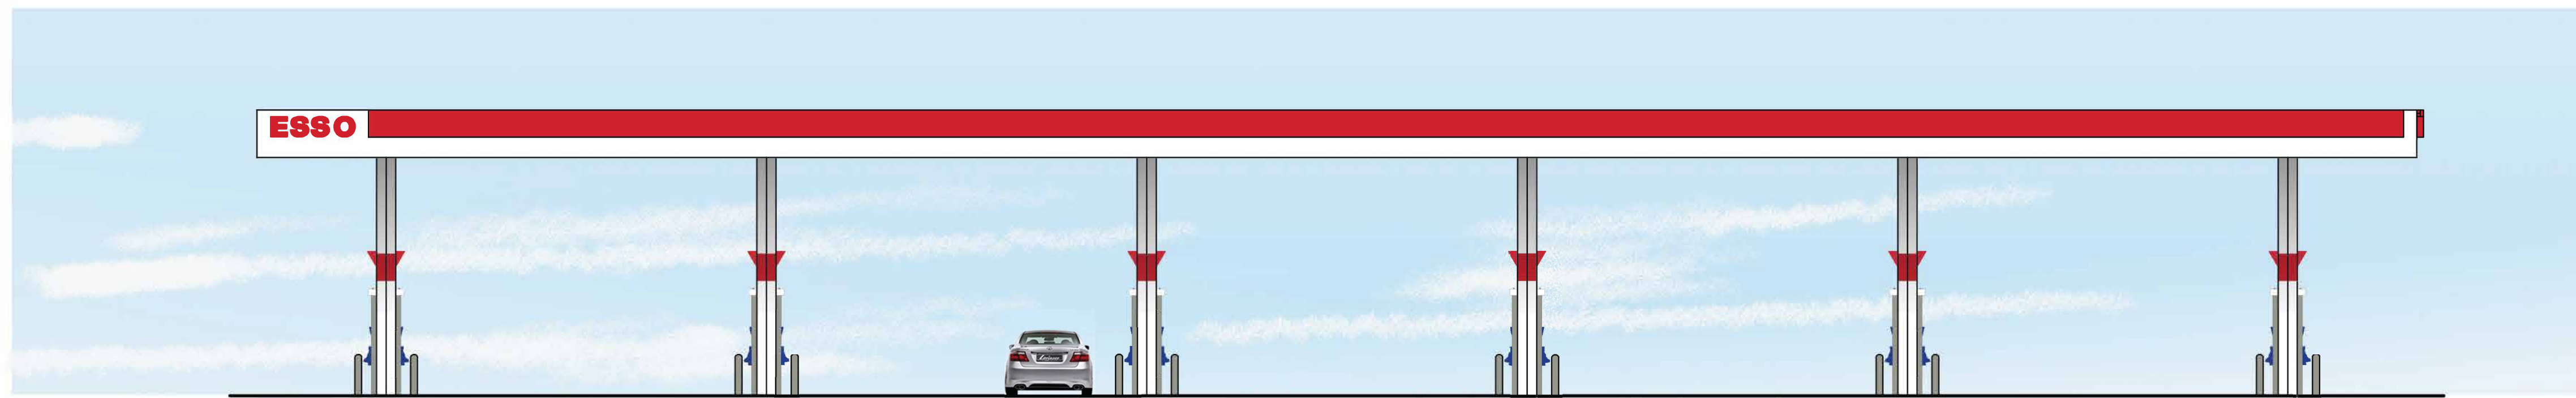

3 "FRONT" (SOUTH) ELEVATION  
SCALE: 1/8" = 1'-0"

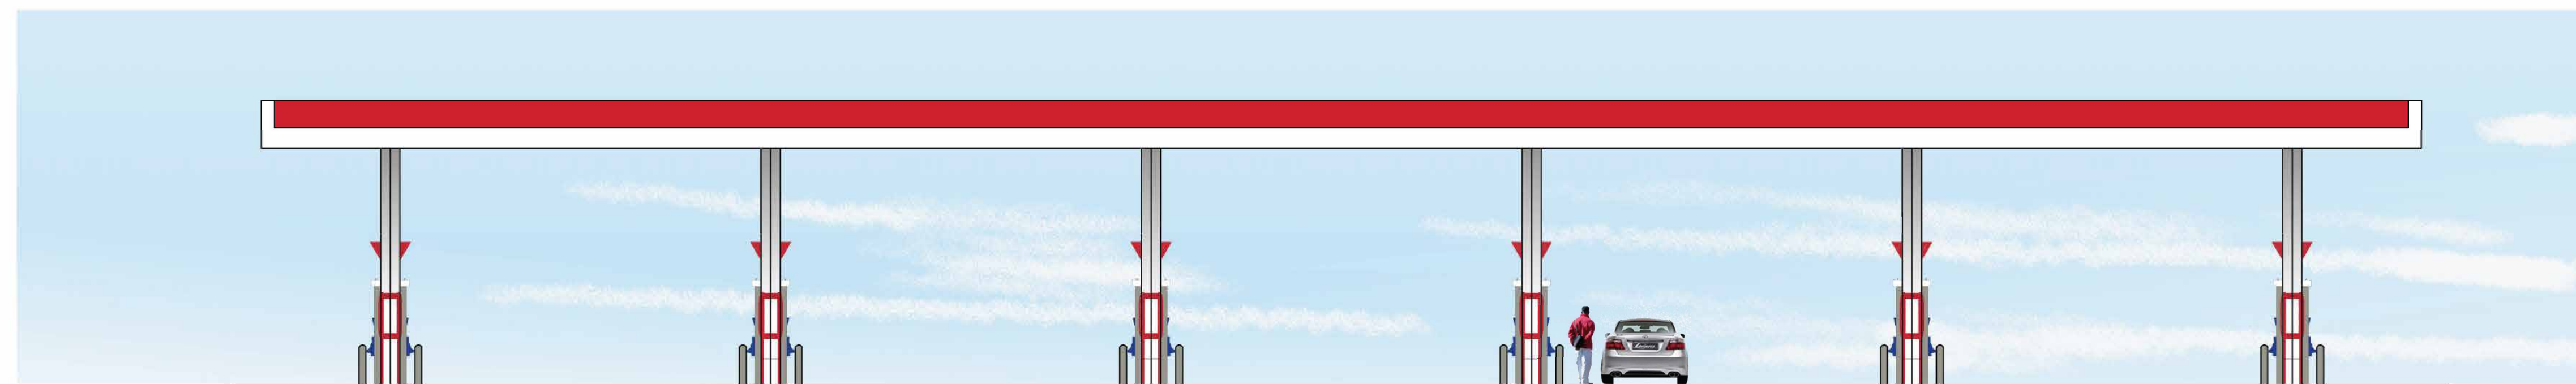

4 "BACK" (NORTH) ELEVATION  
SCALE: 1/8" = 1'-0"

Drawn Name: C:\temp\mcc-2021-04-01\wood\pump-ca-2-022021\CA-2-022021.dwg User: bbarthelemy Date: 04/18/2024 10:04:00 AM Scale: 1/8" = 1'-0"

**PROFESSIONAL SEAL**

FOR REVIEW  
NOT FOR CONSTRUCTION

**PROFESSIONAL IN CHARGE**

S. CHERIAN

**PROJECT MANAGER**

S. LAWRENCE

**QUALITY CONTROL**

D. CAMERON

**DRAWN BY**

O. KARIMZODA

**PROJECT NAME**

**CIRCLE K  
STORES INC.  
R&R No. 52287**

**NEPEAN  
ONTARIO**

**1545 WOODROFFE AVENUE  
NEPEAN, ON, CANADA  
K2G 1W2**



CIRCLE K STORES INC.

**PROJECT NUMBER**

BE20207036

**SHEET TITLE**

**ARCHITECTURAL  
FUEL PUMP  
CANOPY  
COLOUR ELEVATIONS**

**SHEET NUMBER**

**CA-2-A**

D07-12-21-0056