





Kohn

Kohn Partnership Architects Inc.
 116 Spadina Avenue, Suite 501, Toronto ON M5V 2K6
 Tel 416.703.6700 www.kohnarchitects.com

No.	Date	Note
1	21/05/14	SPA SUBMISSION

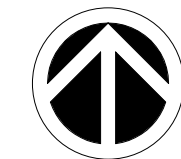

PROJECT
NORTH

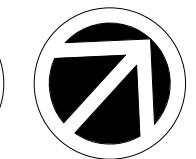

TRUE
NORTH



Project:
THE BURROUGHS KANATA
 THE BURROUGHS KANATA LP.
 319 HUNTMAR DRIVE
 OTTAWA ONTARIO

Drawing Title:
SHADOW STUDY - SEPT 8AM

Drawn By: AN	Checked By: AN	Project No. 20-148
Date Plotted: 5/14/2021 12:56:23 PM		Scale: 1 : 1500
Reference Drawing No.:		Drawing No.:


A6 00



Kohn

Kohn Partnership Architects Inc.
 116 Spadina Avenue, Suite 501, Toronto ON M5V 2K6
 Tel 416.703.6700 www.kohnarchitects.com

No.	Date	Note
1	21/05/14	SPA SUBMISSION

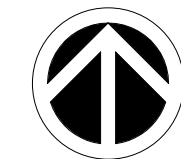

PROJECT
NORTH



TRUE
NORTH




Project:
THE BURROUGHS KANATA
 THE BURROUGHS KANATA LP.
 319 HUNTMAR DRIVE
 OTTAWA ONTARIO

Drawing Title:
SHADOW STUDY - SEPT 9AM

Drawn By: AN	Checked By: AN	Project No. 20-148
Date Plotted: 5/14/2021 12:56:33 PM		Scale: 1 : 1500


Reference Drawing No.: Drawing No.:
A6 01

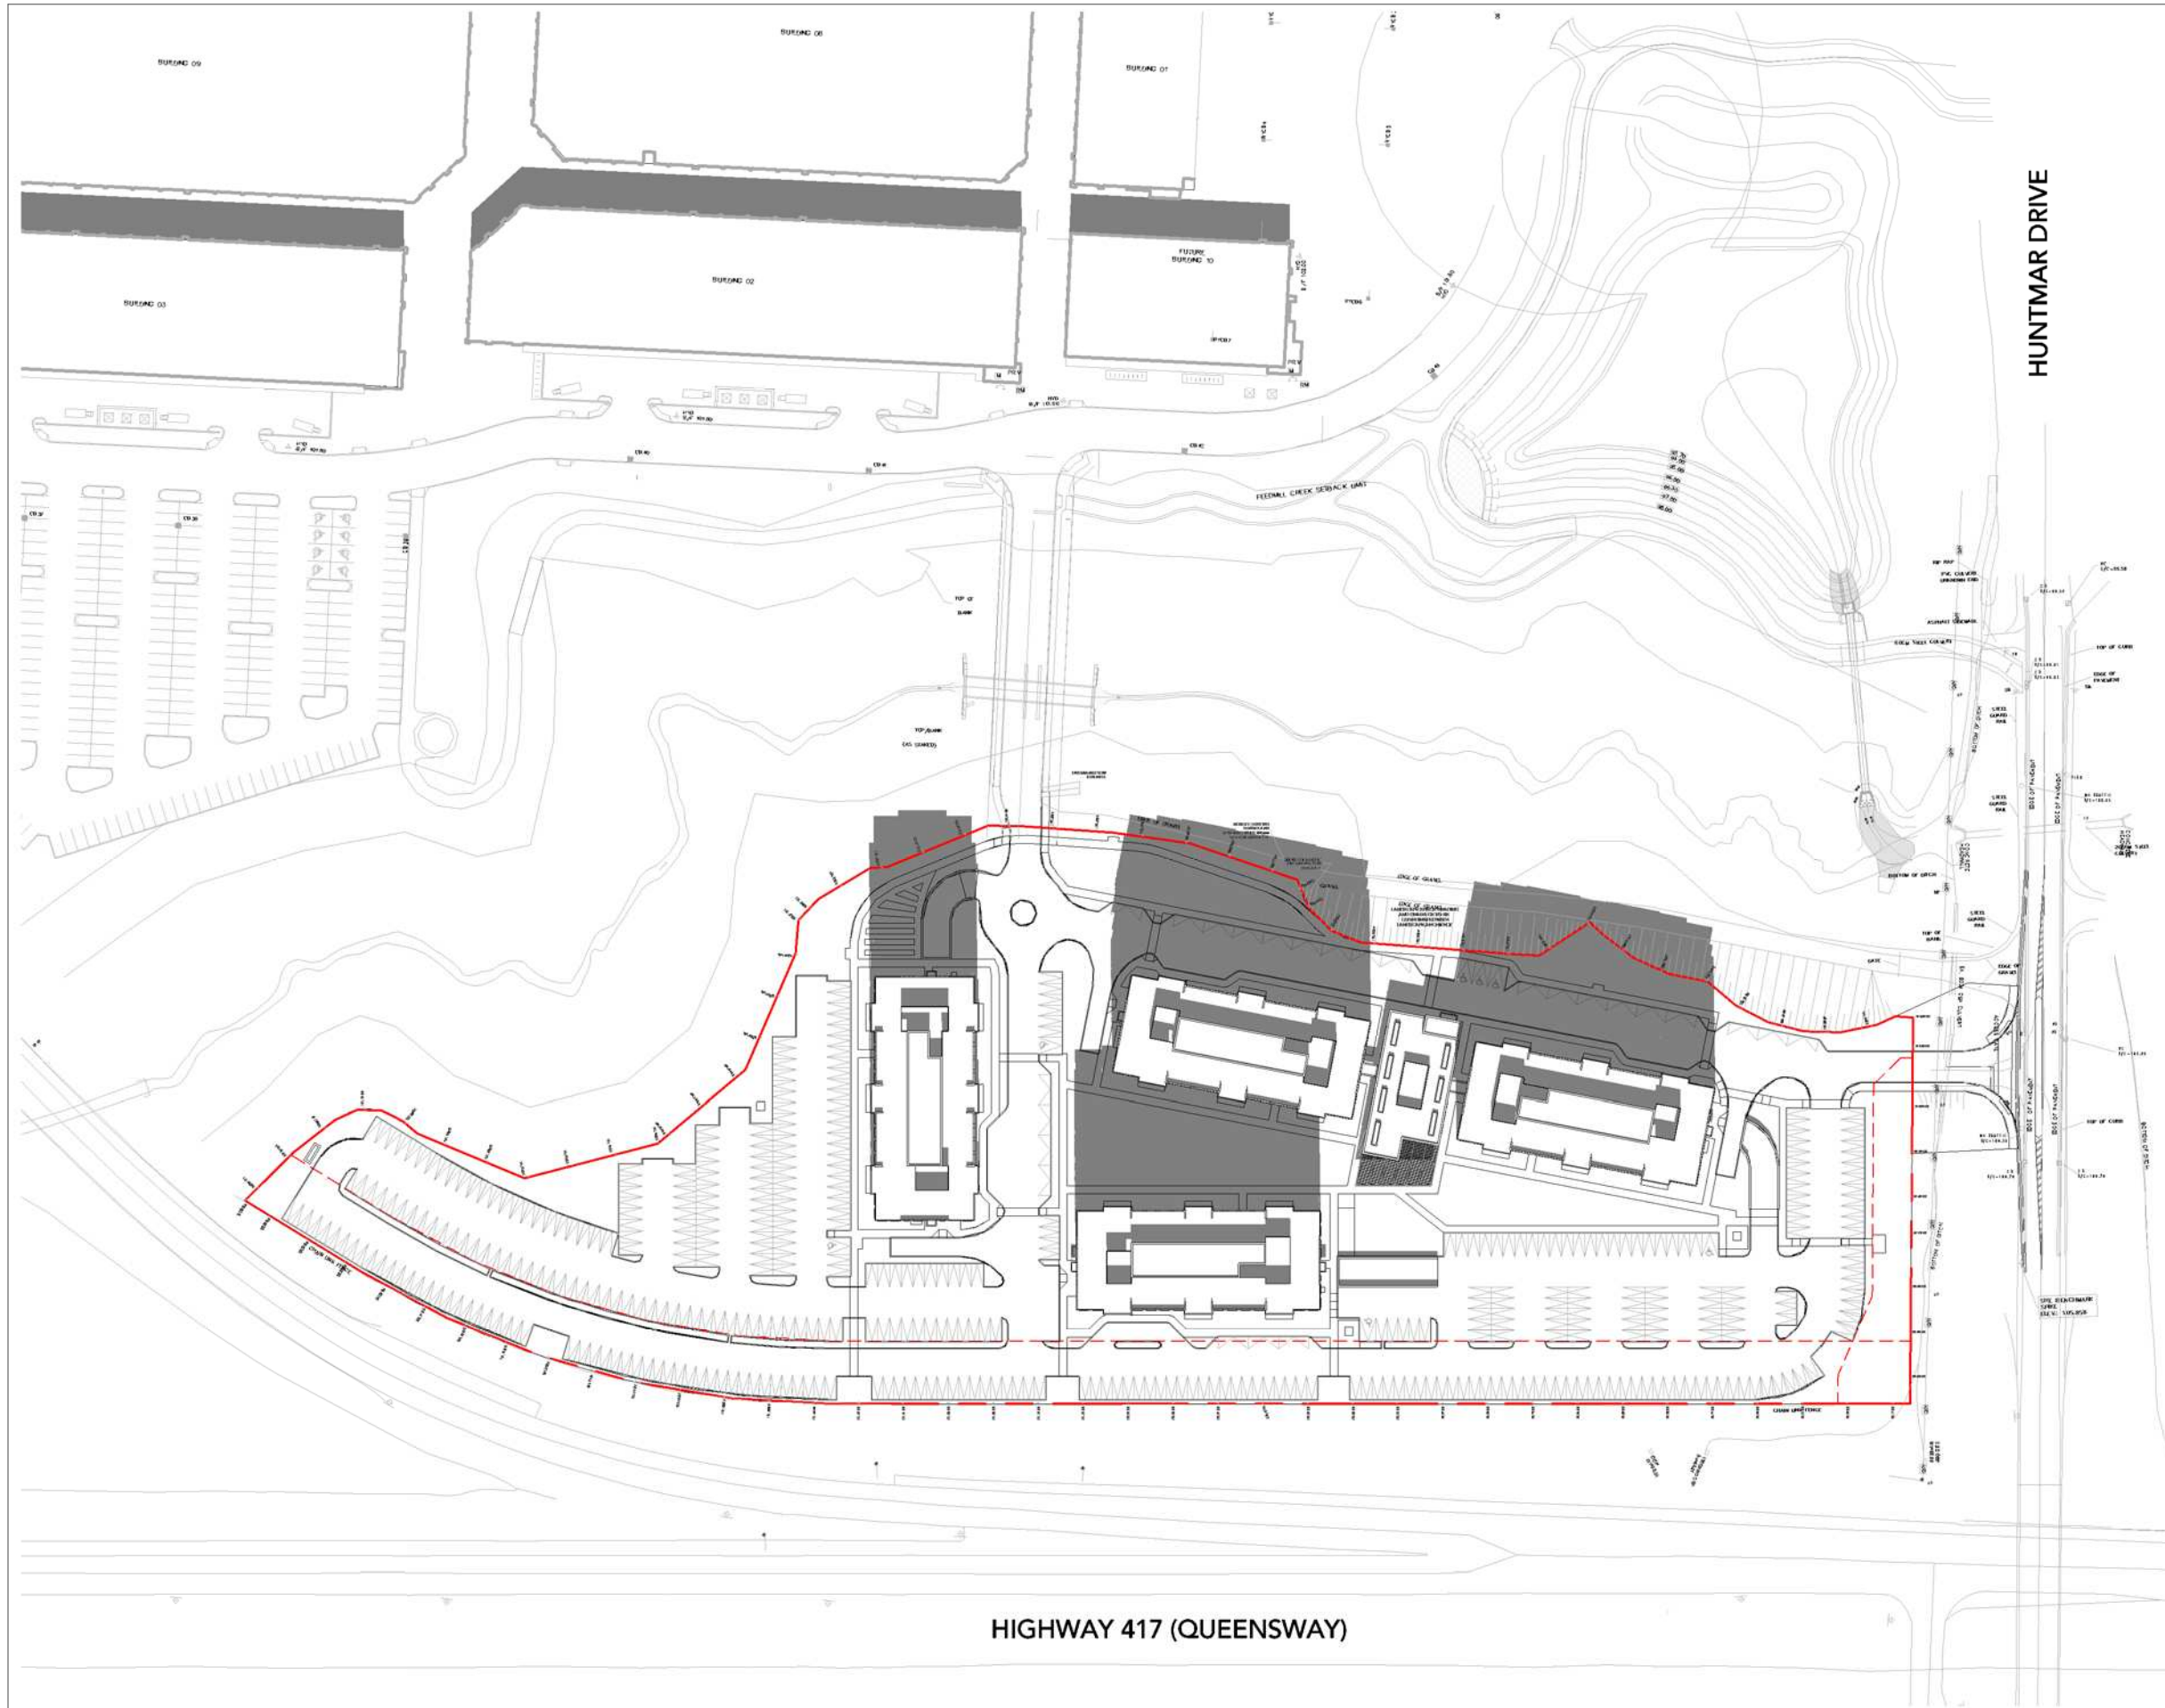


Kohn

Kohn Partnership Architects Inc.
 116 Spadina Avenue, Suite 501, Toronto ON M5V 2K6
 Tel 416.703.6700 www.kohnarchitects.com

No.	Date	Note
1	21/05/14	SPA SUBMISSION

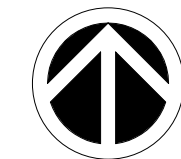

PROJECT
NORTH

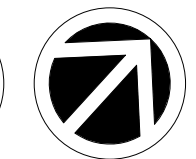

TRUE
NORTH




Project:
THE BURROUGHS KANATA
 THE BURROUGHS KANATA LP.
 319 HUNTMAR DRIVE
 OTTAWA ONTARIO

Drawing Title:
SHADOW STUDY - SEPT 10AM

Drawn By: AN	Checked By: AN	Project No. 20-148
Date Plotted: 5/14/2021 12:56:43 PM		Scale: 1 : 1500


Reference Drawing No.: Drawing No.:
A6 02

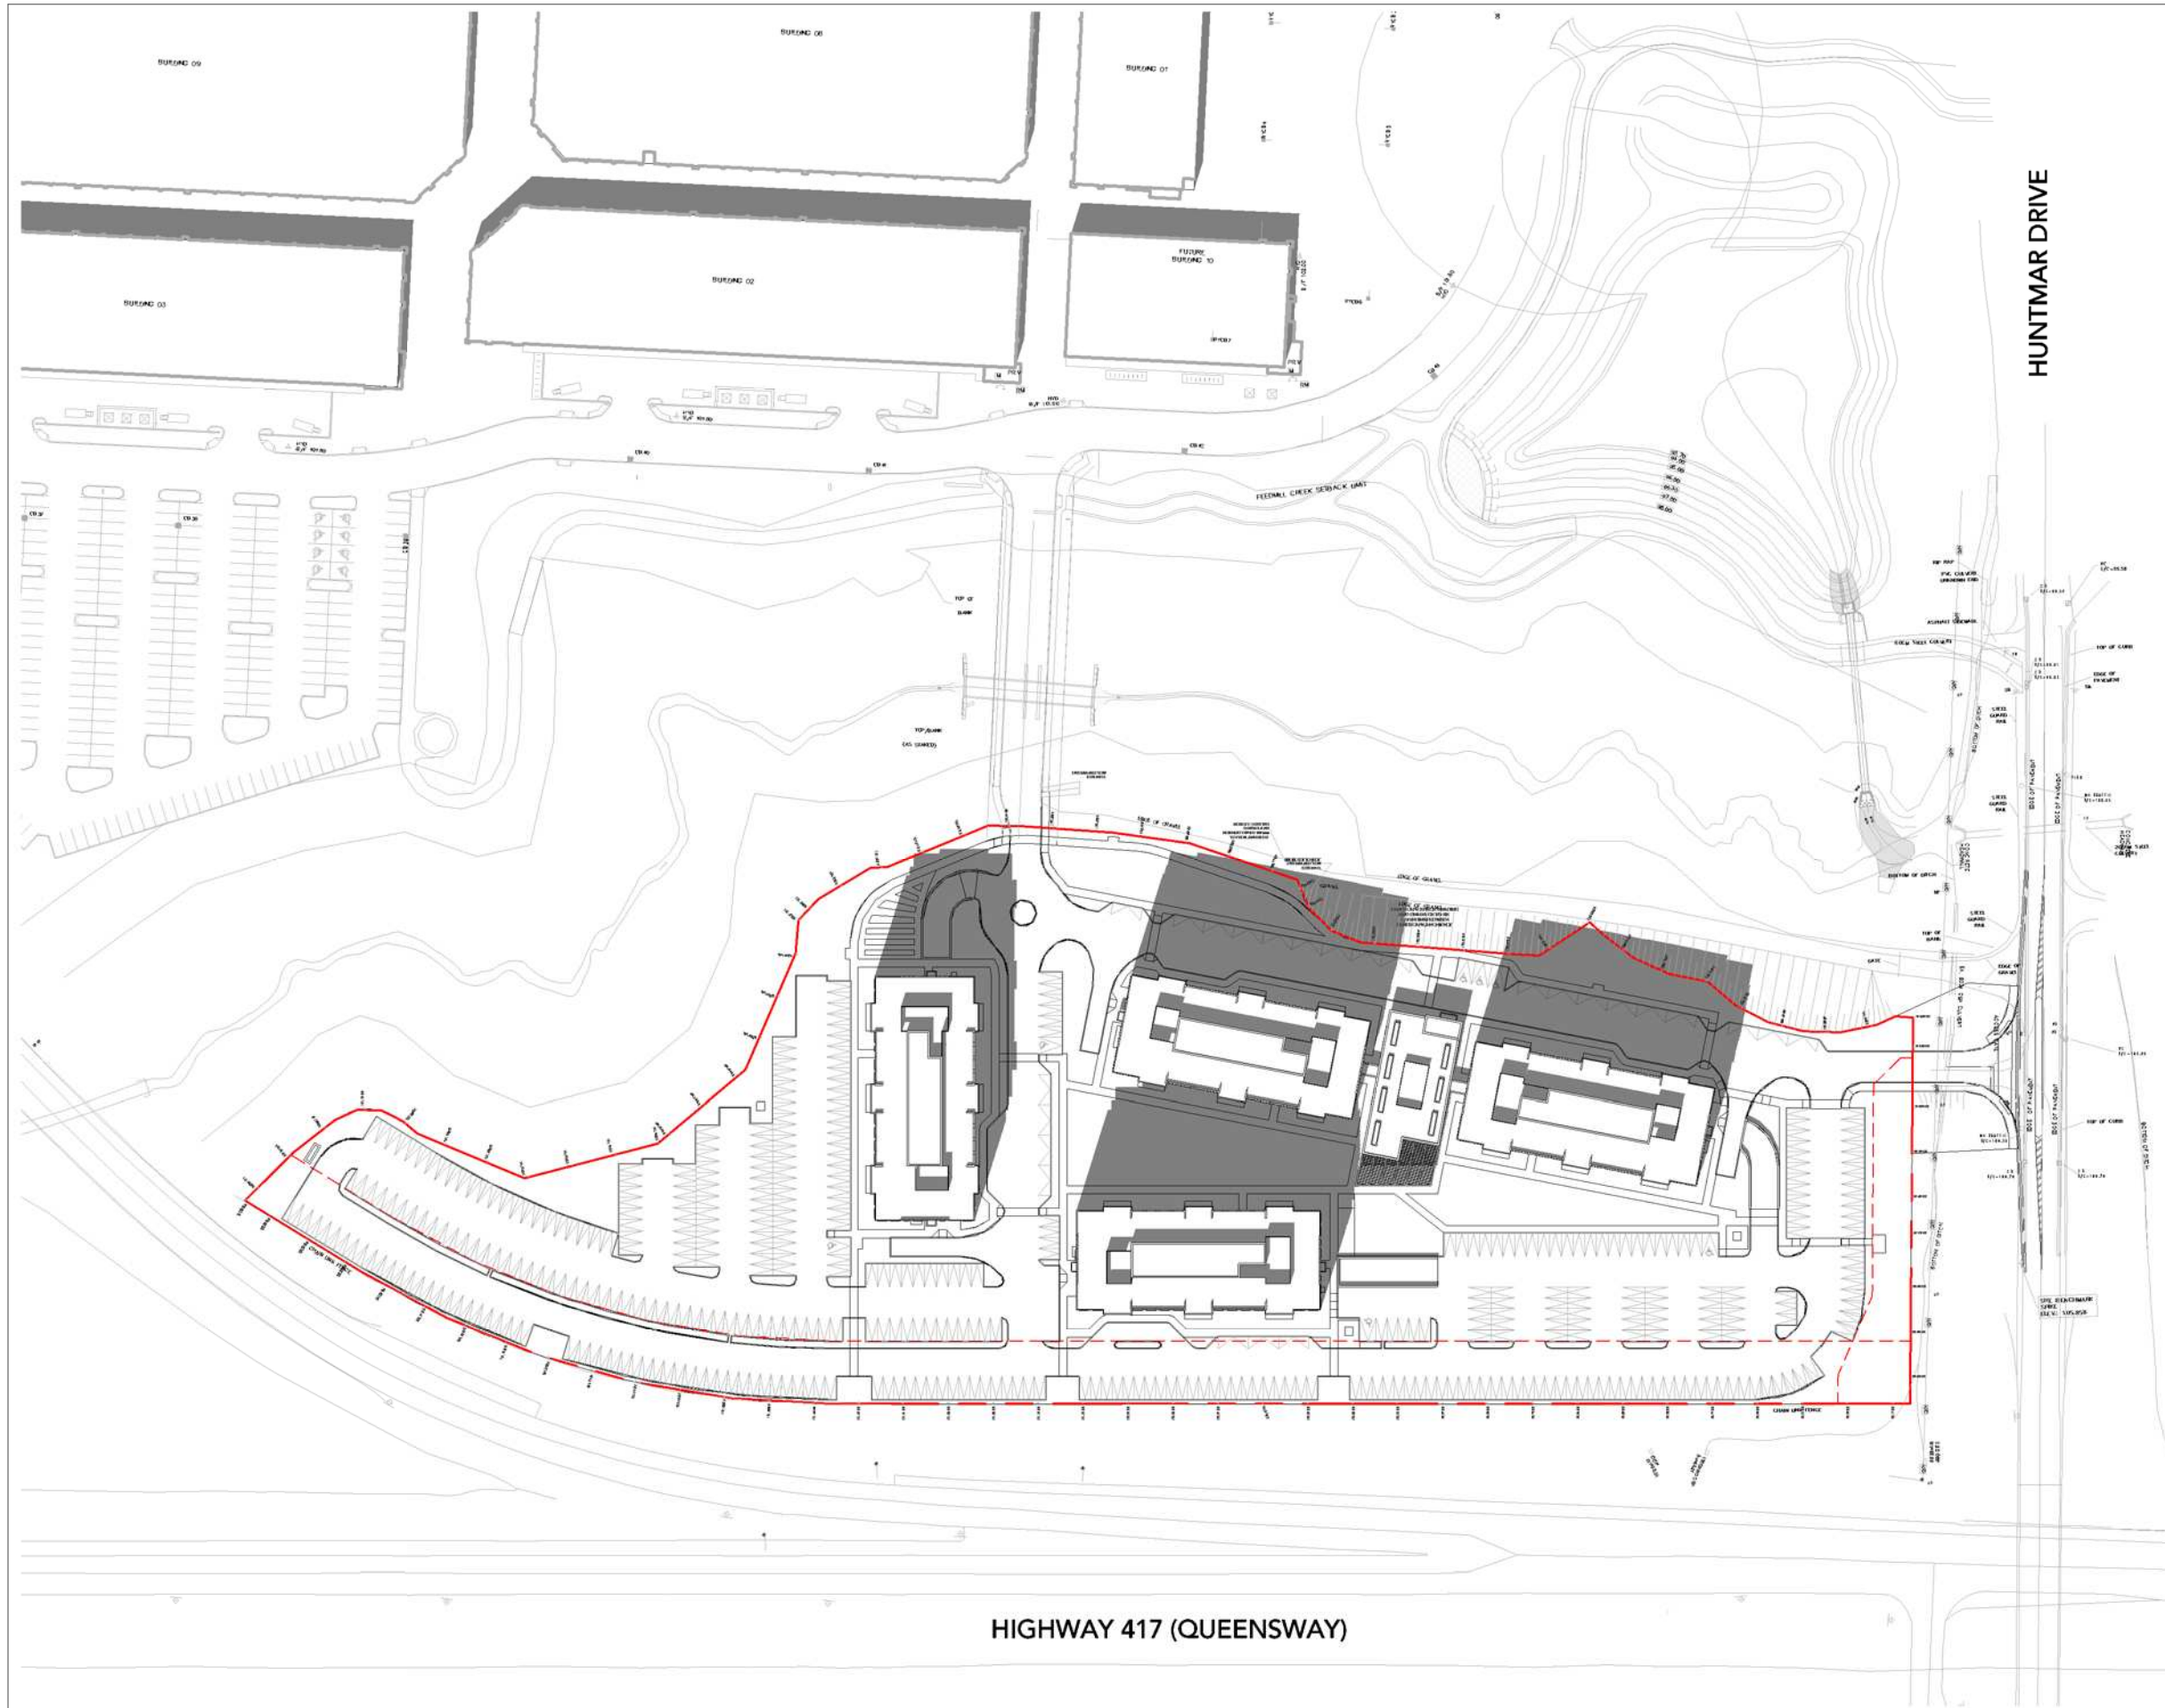

Kohn

Kohn Partnership Architects Inc.
 116 Spadina Avenue, Suite 501, Toronto ON M5V 2K6
 Tel 416.703.6700 www.kohnarchitects.com

No.	Date	Note
1	21/05/14	SPA SUBMISSION

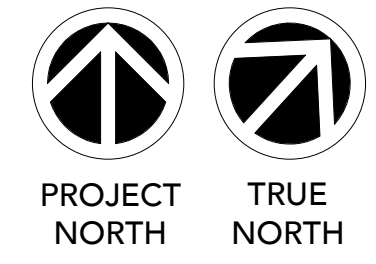


Project:
THE BURROUGHS KANATA
 THE BURROUGHS KANATA LP.
 319 HUNTMAR DRIVE
 OTTAWA ONTARIO

Drawing Title:
SHADOW STUDY - SEPT 11AM

Drawn By: AN	Checked By: AN	Project No. 20-148
Date Plotted: 5/14/2021 12:56:53 PM		Scale: 1 : 1500


Reference Drawing No.: Drawing No.:
A6 03

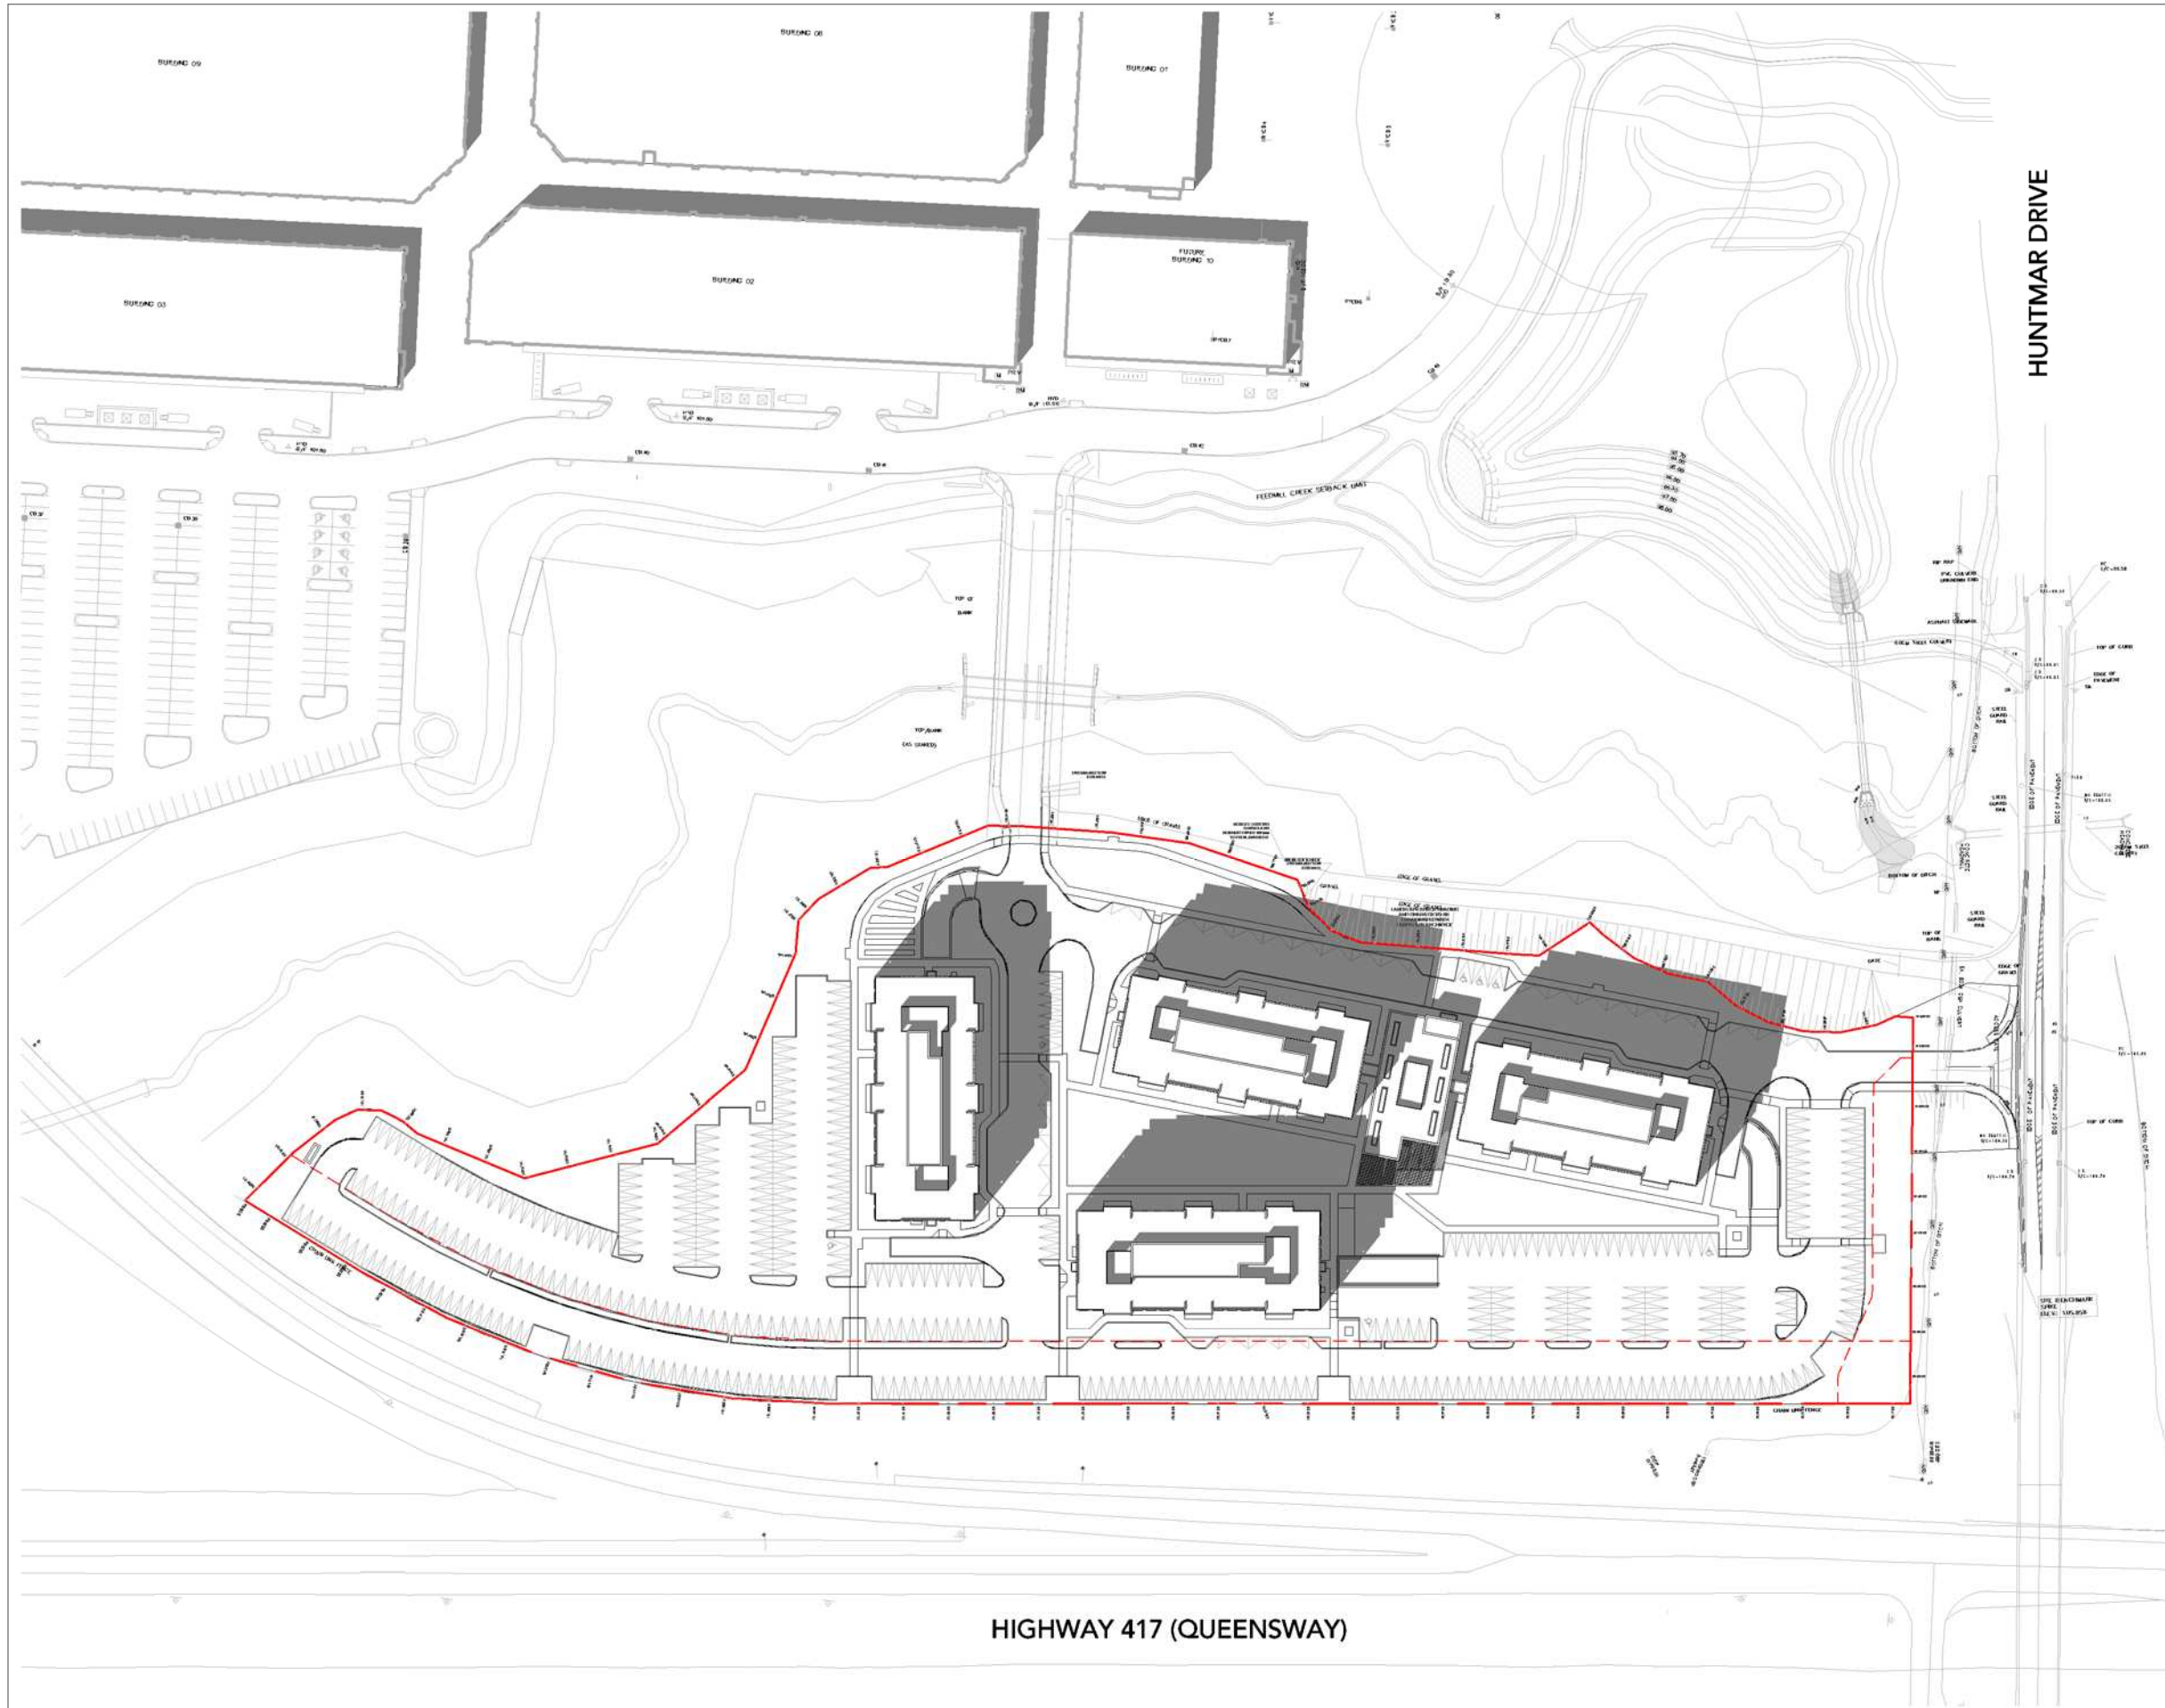

Kohn

Kohn Partnership Architects Inc.
 116 Spadina Avenue, Suite 501, Toronto ON M5V 2K6
 Tel 416.703.6700 www.kohnarchitects.com

No.	Date	Note
1	21/05/14	SPA SUBMISSION

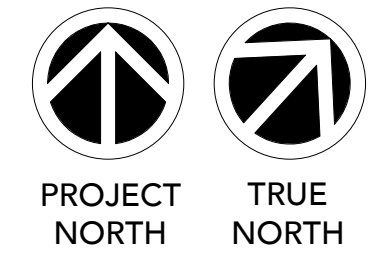


Project:
THE BURROUGHS KANATA
 THE BURROUGHS KANATA LP.
 319 HUNTMAR DRIVE
 OTTAWA ONTARIO

Drawing Title:
SHADOW STUDY - SEPT 12PM

Drawn By: AN	Checked By: AN	Project No. 20-148
Date Plotted: 5/14/2021 12:57:03 PM		Scale: 1 : 1500
Reference Drawing No.:		Drawing No.:


A6 04

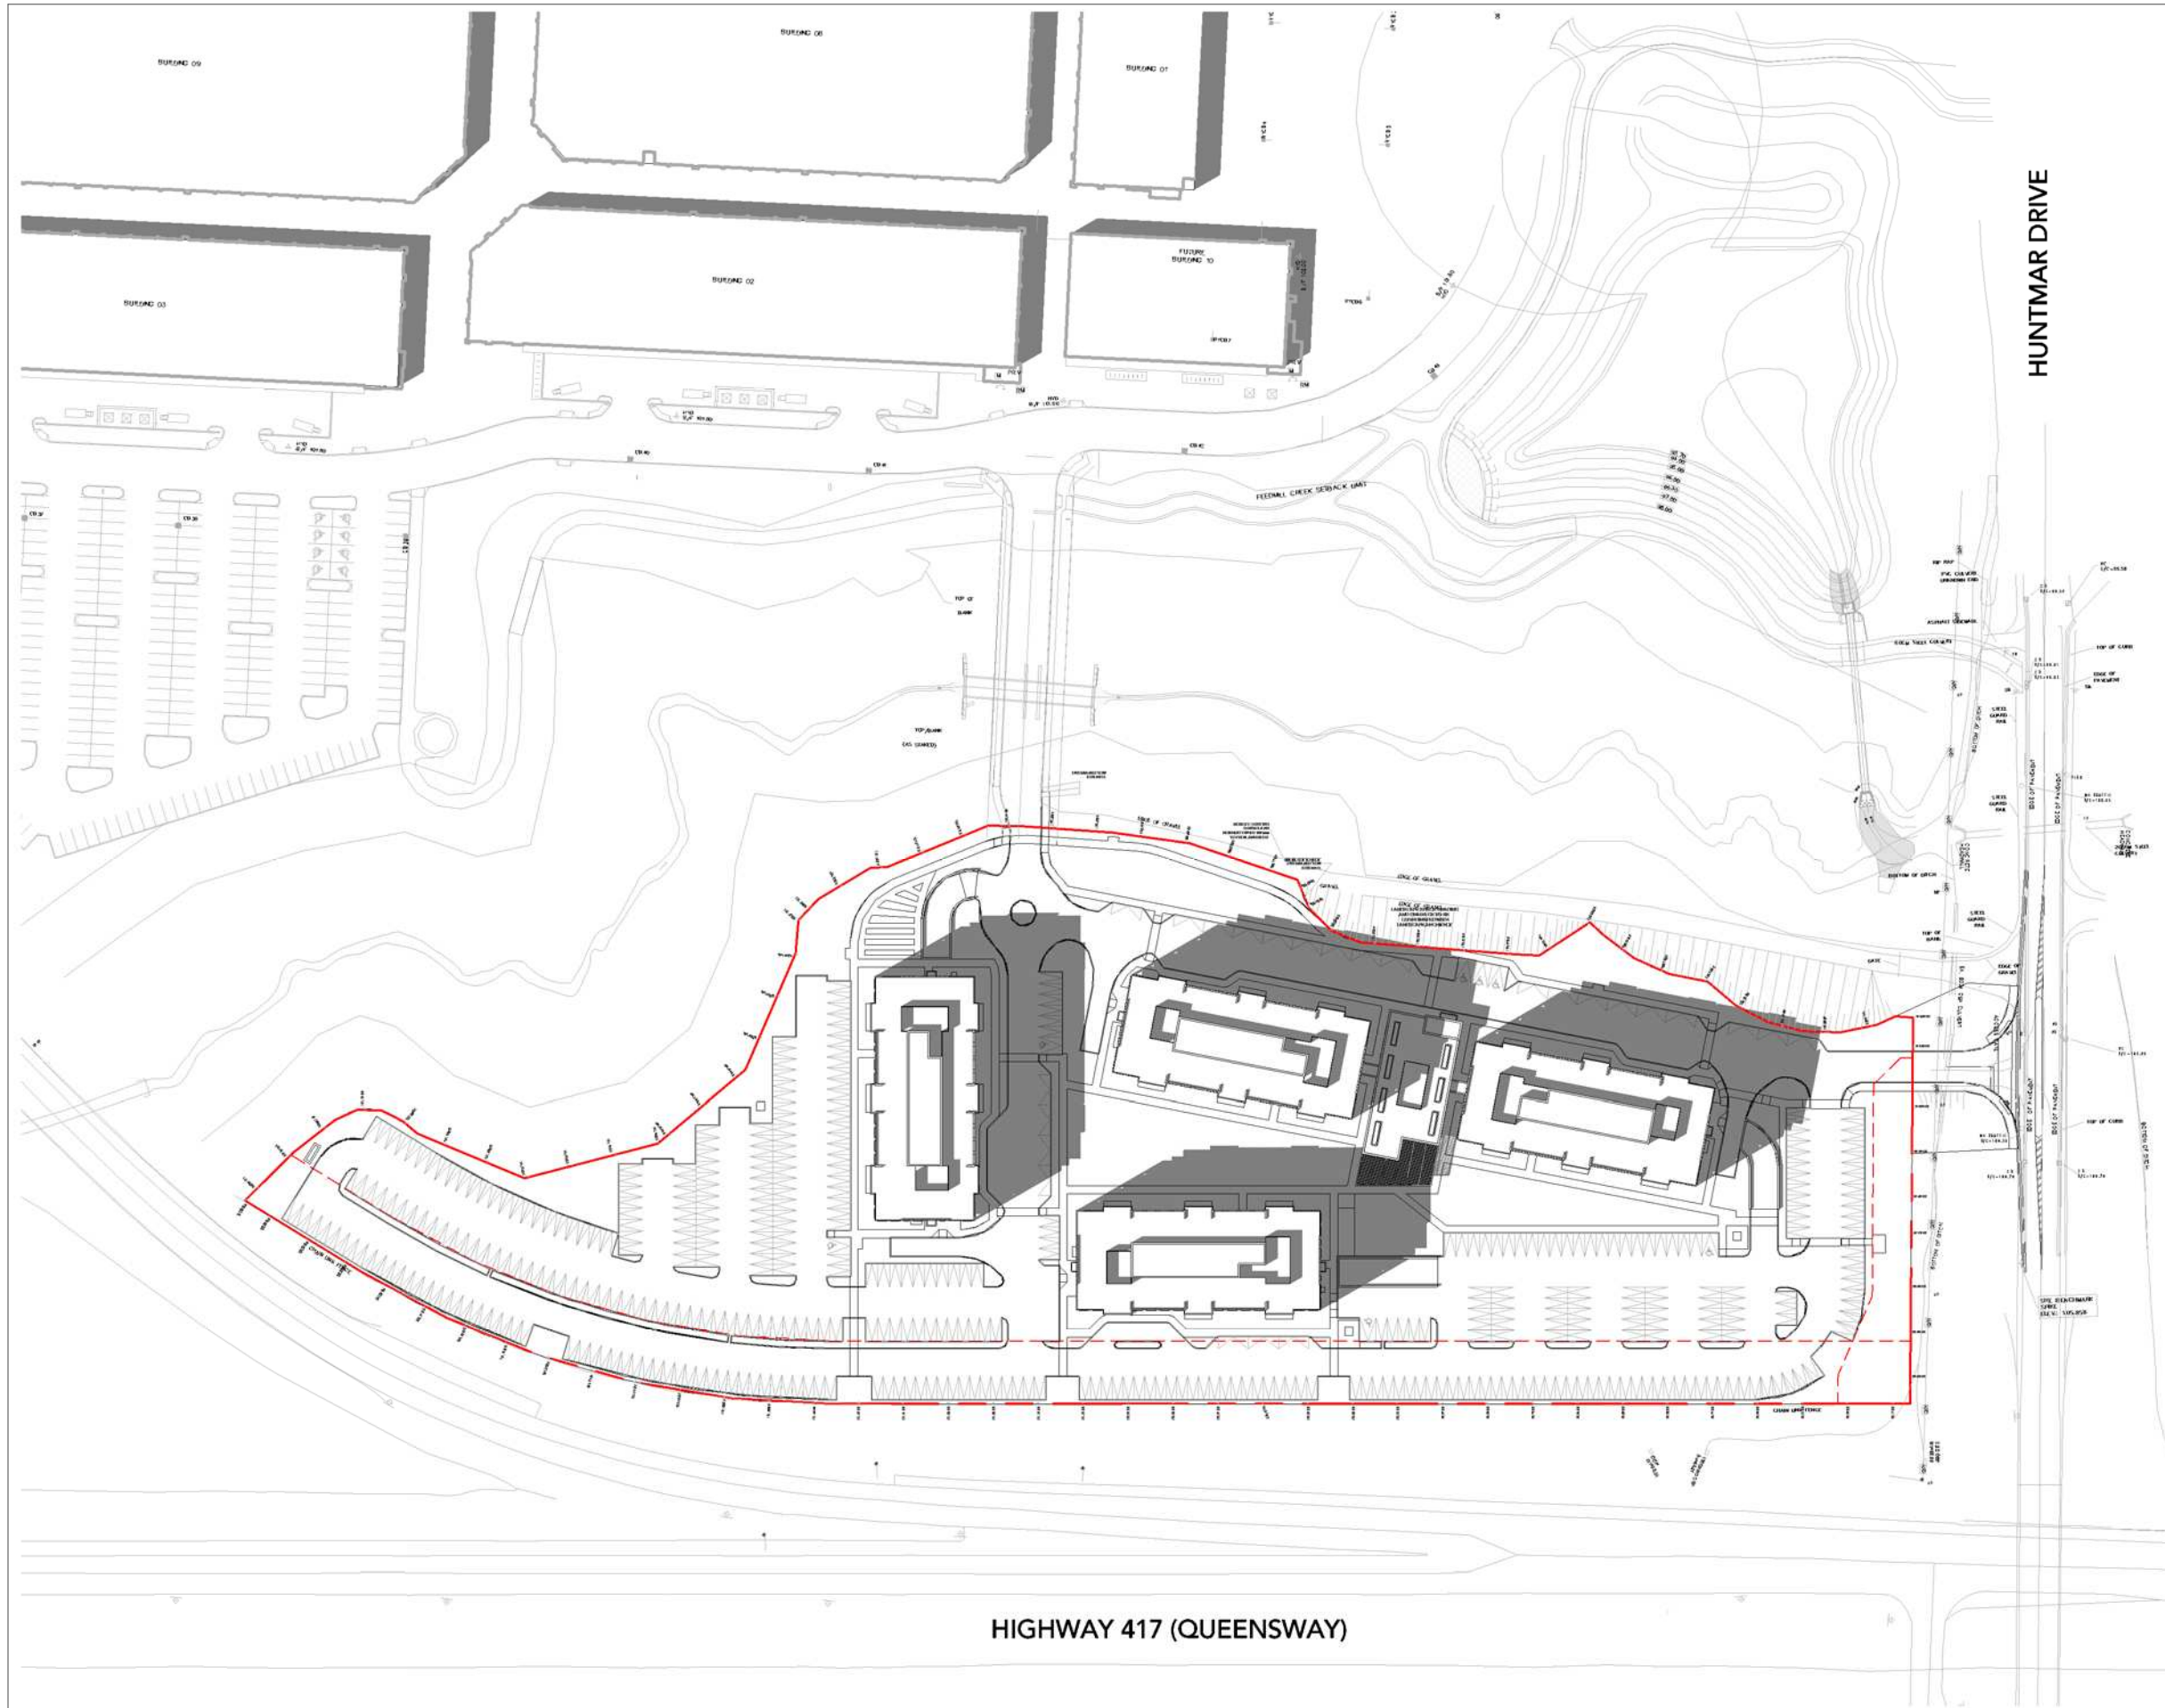

Kohn

Kohn Partnership Architects Inc.
 116 Spadina Avenue, Suite 501, Toronto ON M5V 2K6
 Tel 416.703.6700 www.kohnarchitects.com

No.	Date	Note
1	21/05/14	SPA SUBMISSION

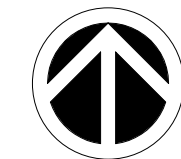

PROJECT
NORTH



TRUE
NORTH




Project:
THE BURROUGHS KANATA
 THE BURROUGHS KANATA LP.
 319 HUNTMAR DRIVE
 OTTAWA ONTARIO

Drawing Title:
SHADOW STUDY - SEPT 1PM

Drawn By: AN	Checked By: AN	Project No.: 20-148
Date Plotted: 5/14/2021 12:57:13 PM		Scale: 1 : 1500
Reference Drawing No.:		Drawing No.:


A6 05

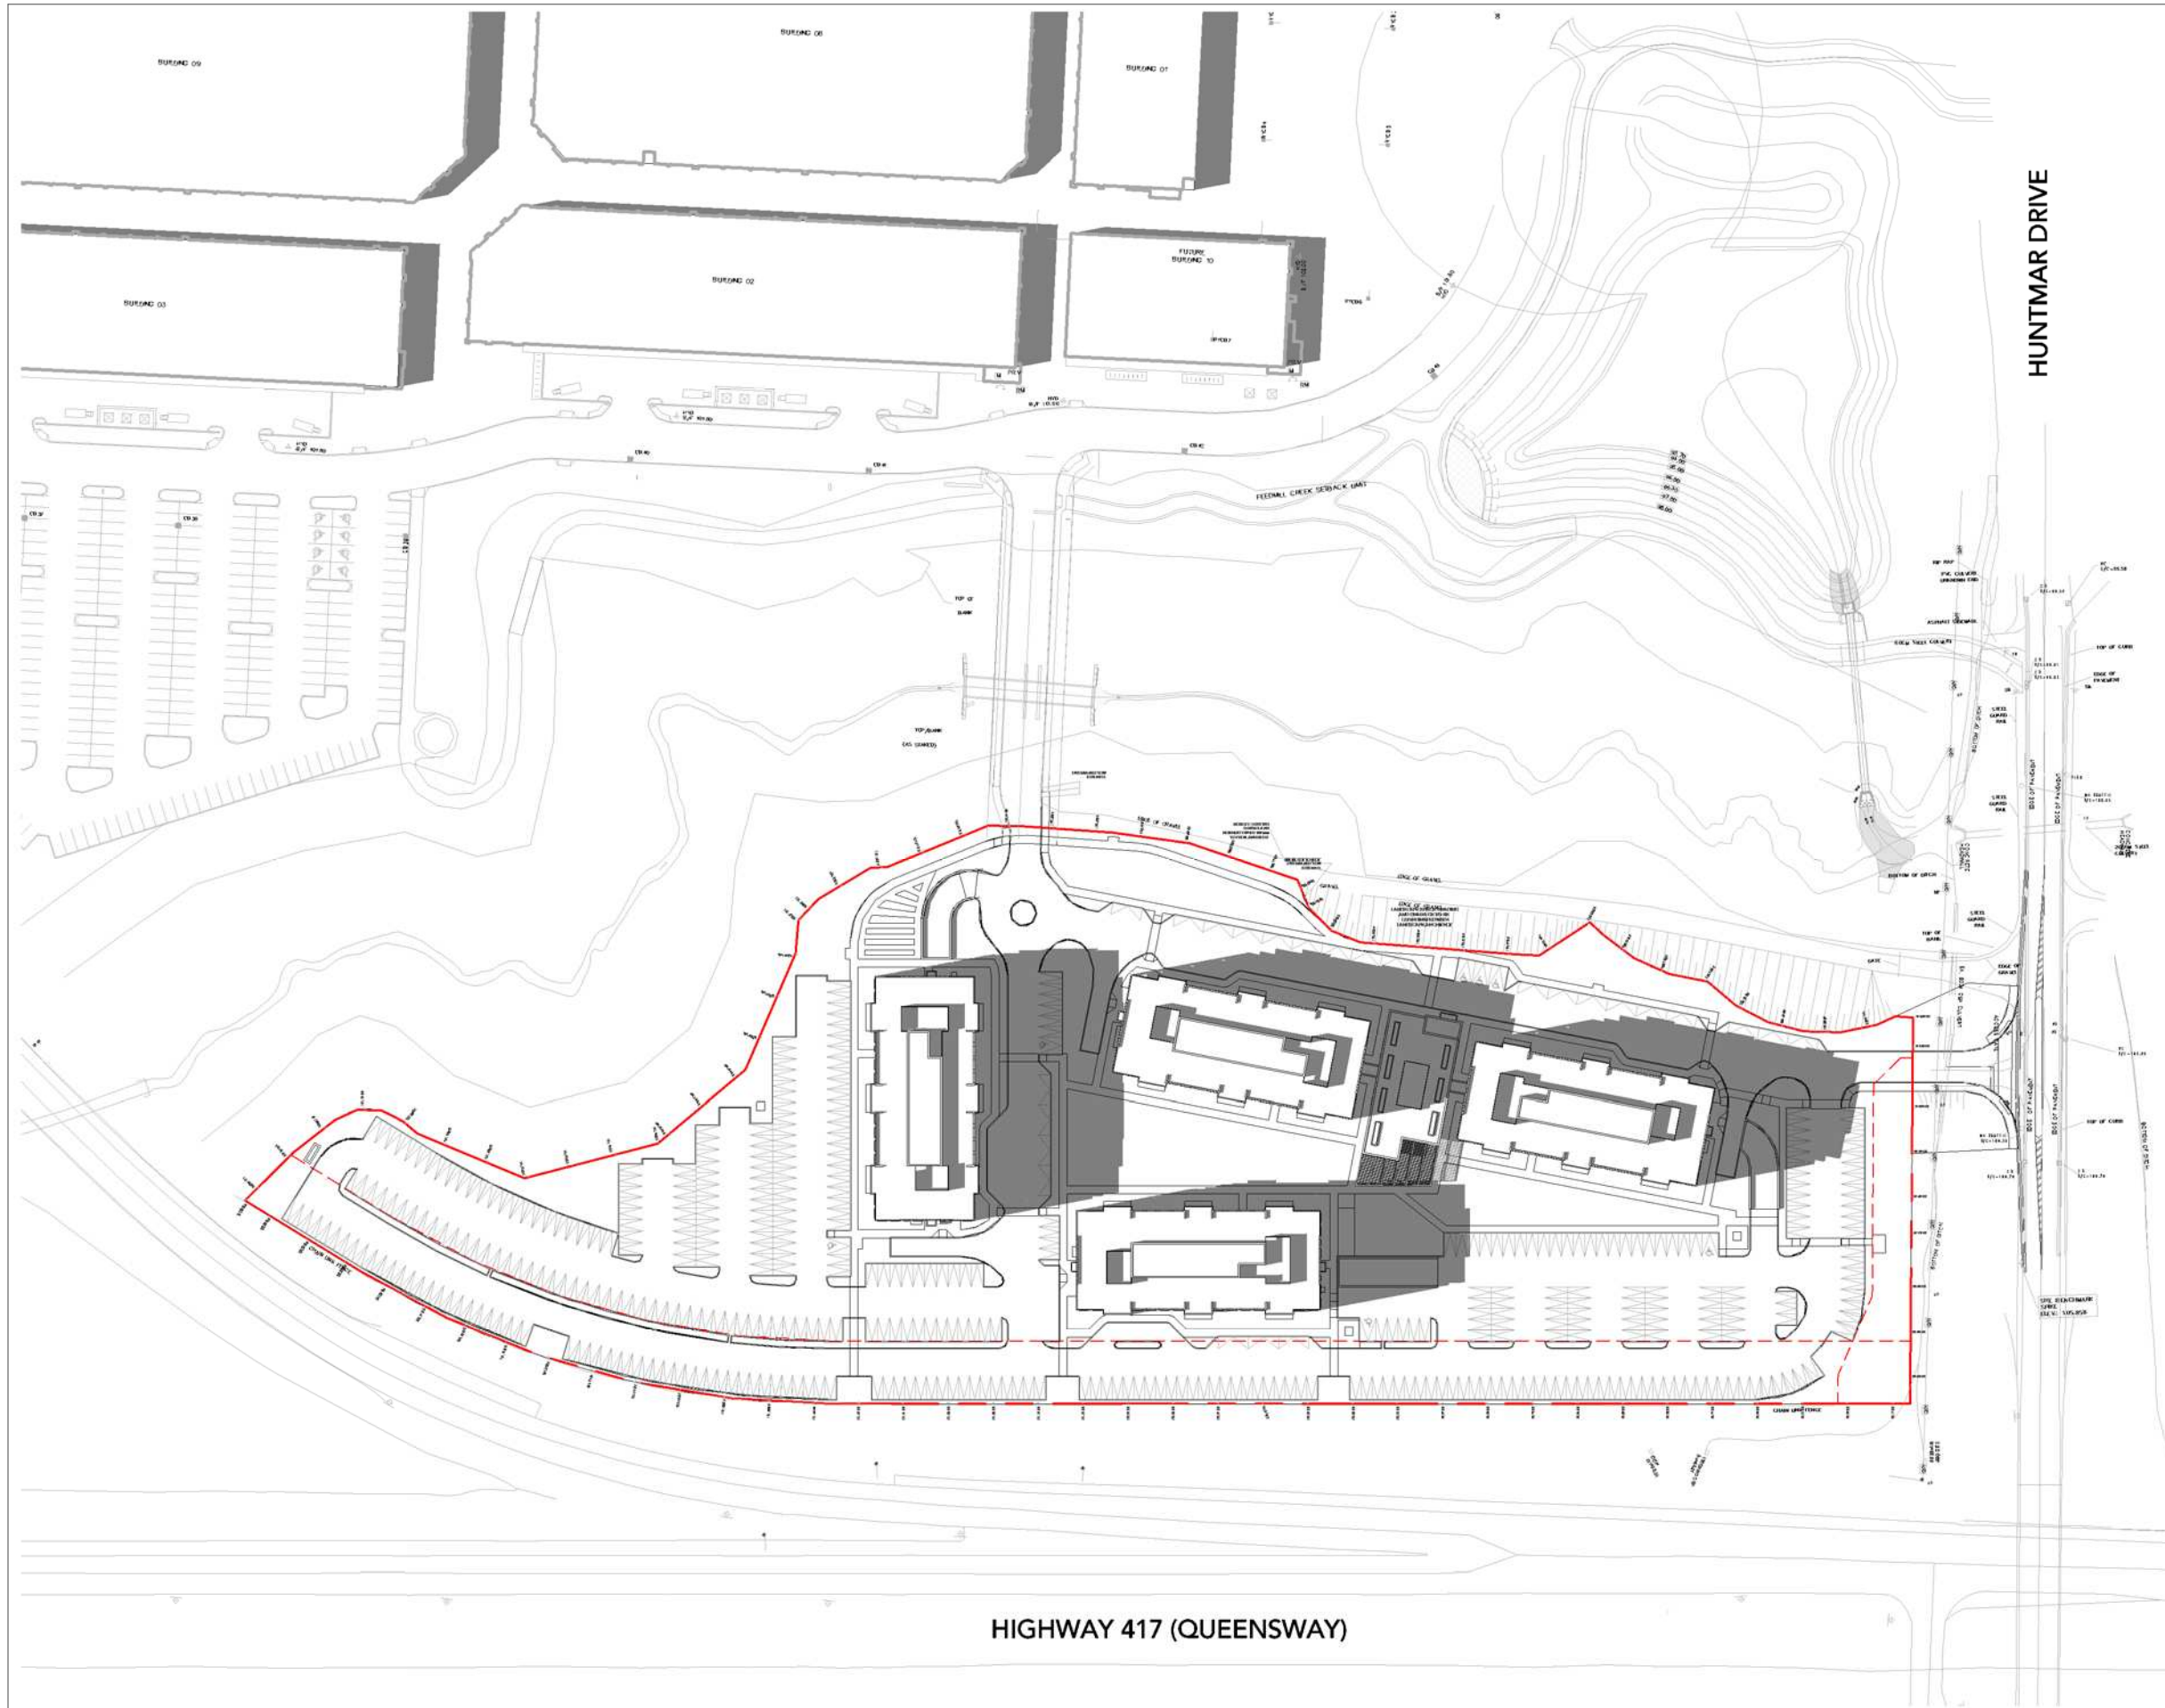

Kohn

Kohn Partnership Architects Inc.
 116 Spadina Avenue, Suite 501, Toronto ON M5V 2K6
 Tel 416.703.6700 www.kohnarchitects.com

No.	Date	Note
1	21/05/14	SPA SUBMISSION

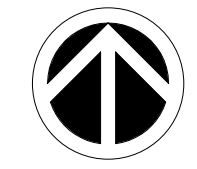

PROJECT
NORTH



TRUE
NORTH




Project:
THE BURROUGHS KANATA
 THE BURROUGHS KANATA LP.
 319 HUNTMAR DRIVE
 OTTAWA ONTARIO

Drawing Title:
SHADOW STUDY - SEPT 2PM

Drawn By: AN	Checked By: AN	Project No. 20-148
Date Plotted: 5/14/2021 12:57:23 PM		Scale: 1 : 1500
Reference Drawing No.:		Drawing No.:


A6 06

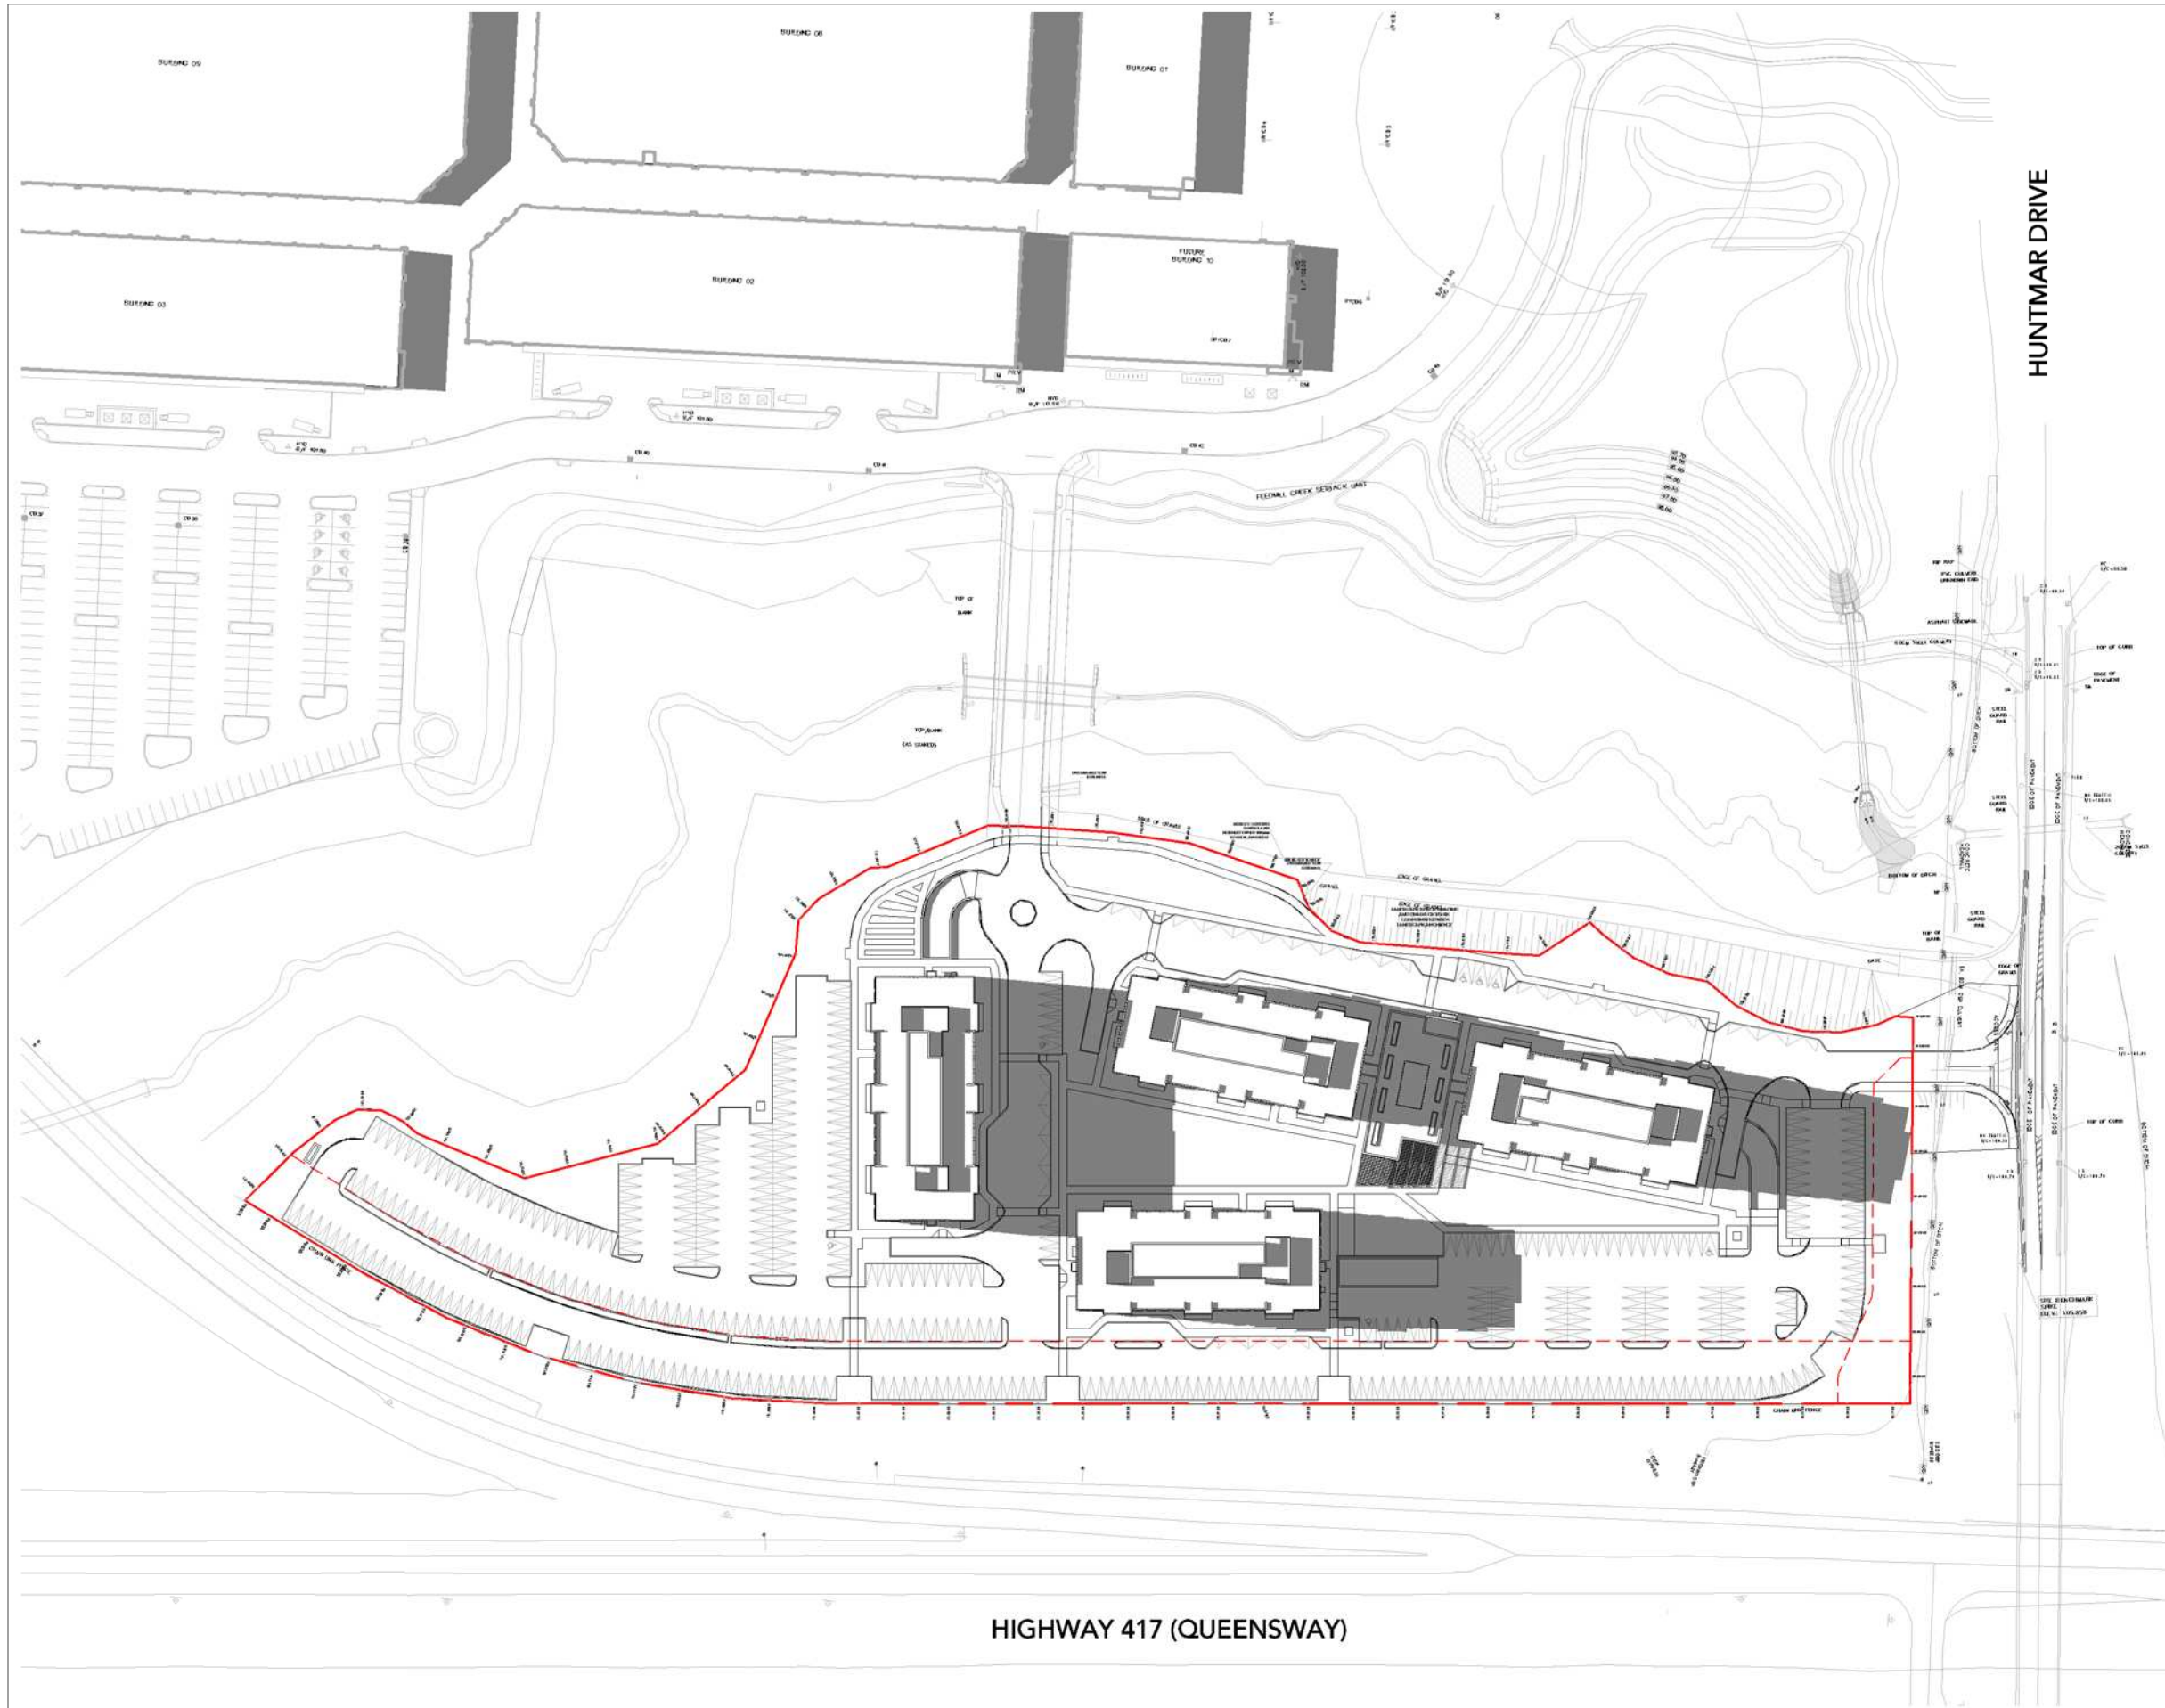

Kohn

Kohn Partnership Architects Inc.
 116 Spadina Avenue, Suite 501, Toronto ON M5V 2K6
 Tel 416.703.6700 www.kohnarchitects.com

No.	Date	Note
1	21/05/14	SPA SUBMISSION

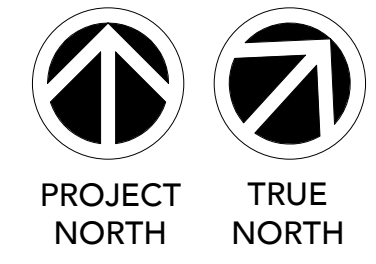


Project:
THE BURROUGHS KANATA
 THE BURROUGHS KANATA LP.
 319 HUNTMAR DRIVE
 OTTAWA ONTARIO

Drawing Title:
SHADOW STUDY - SEPT 3PM

Drawn By: AN	Checked By: AN	Project No. 20-148
Date Plotted: 5/14/2021 12:57:33 PM		Scale: 1 : 1500
Reference Drawing No.:		Drawing No.:


A6 07

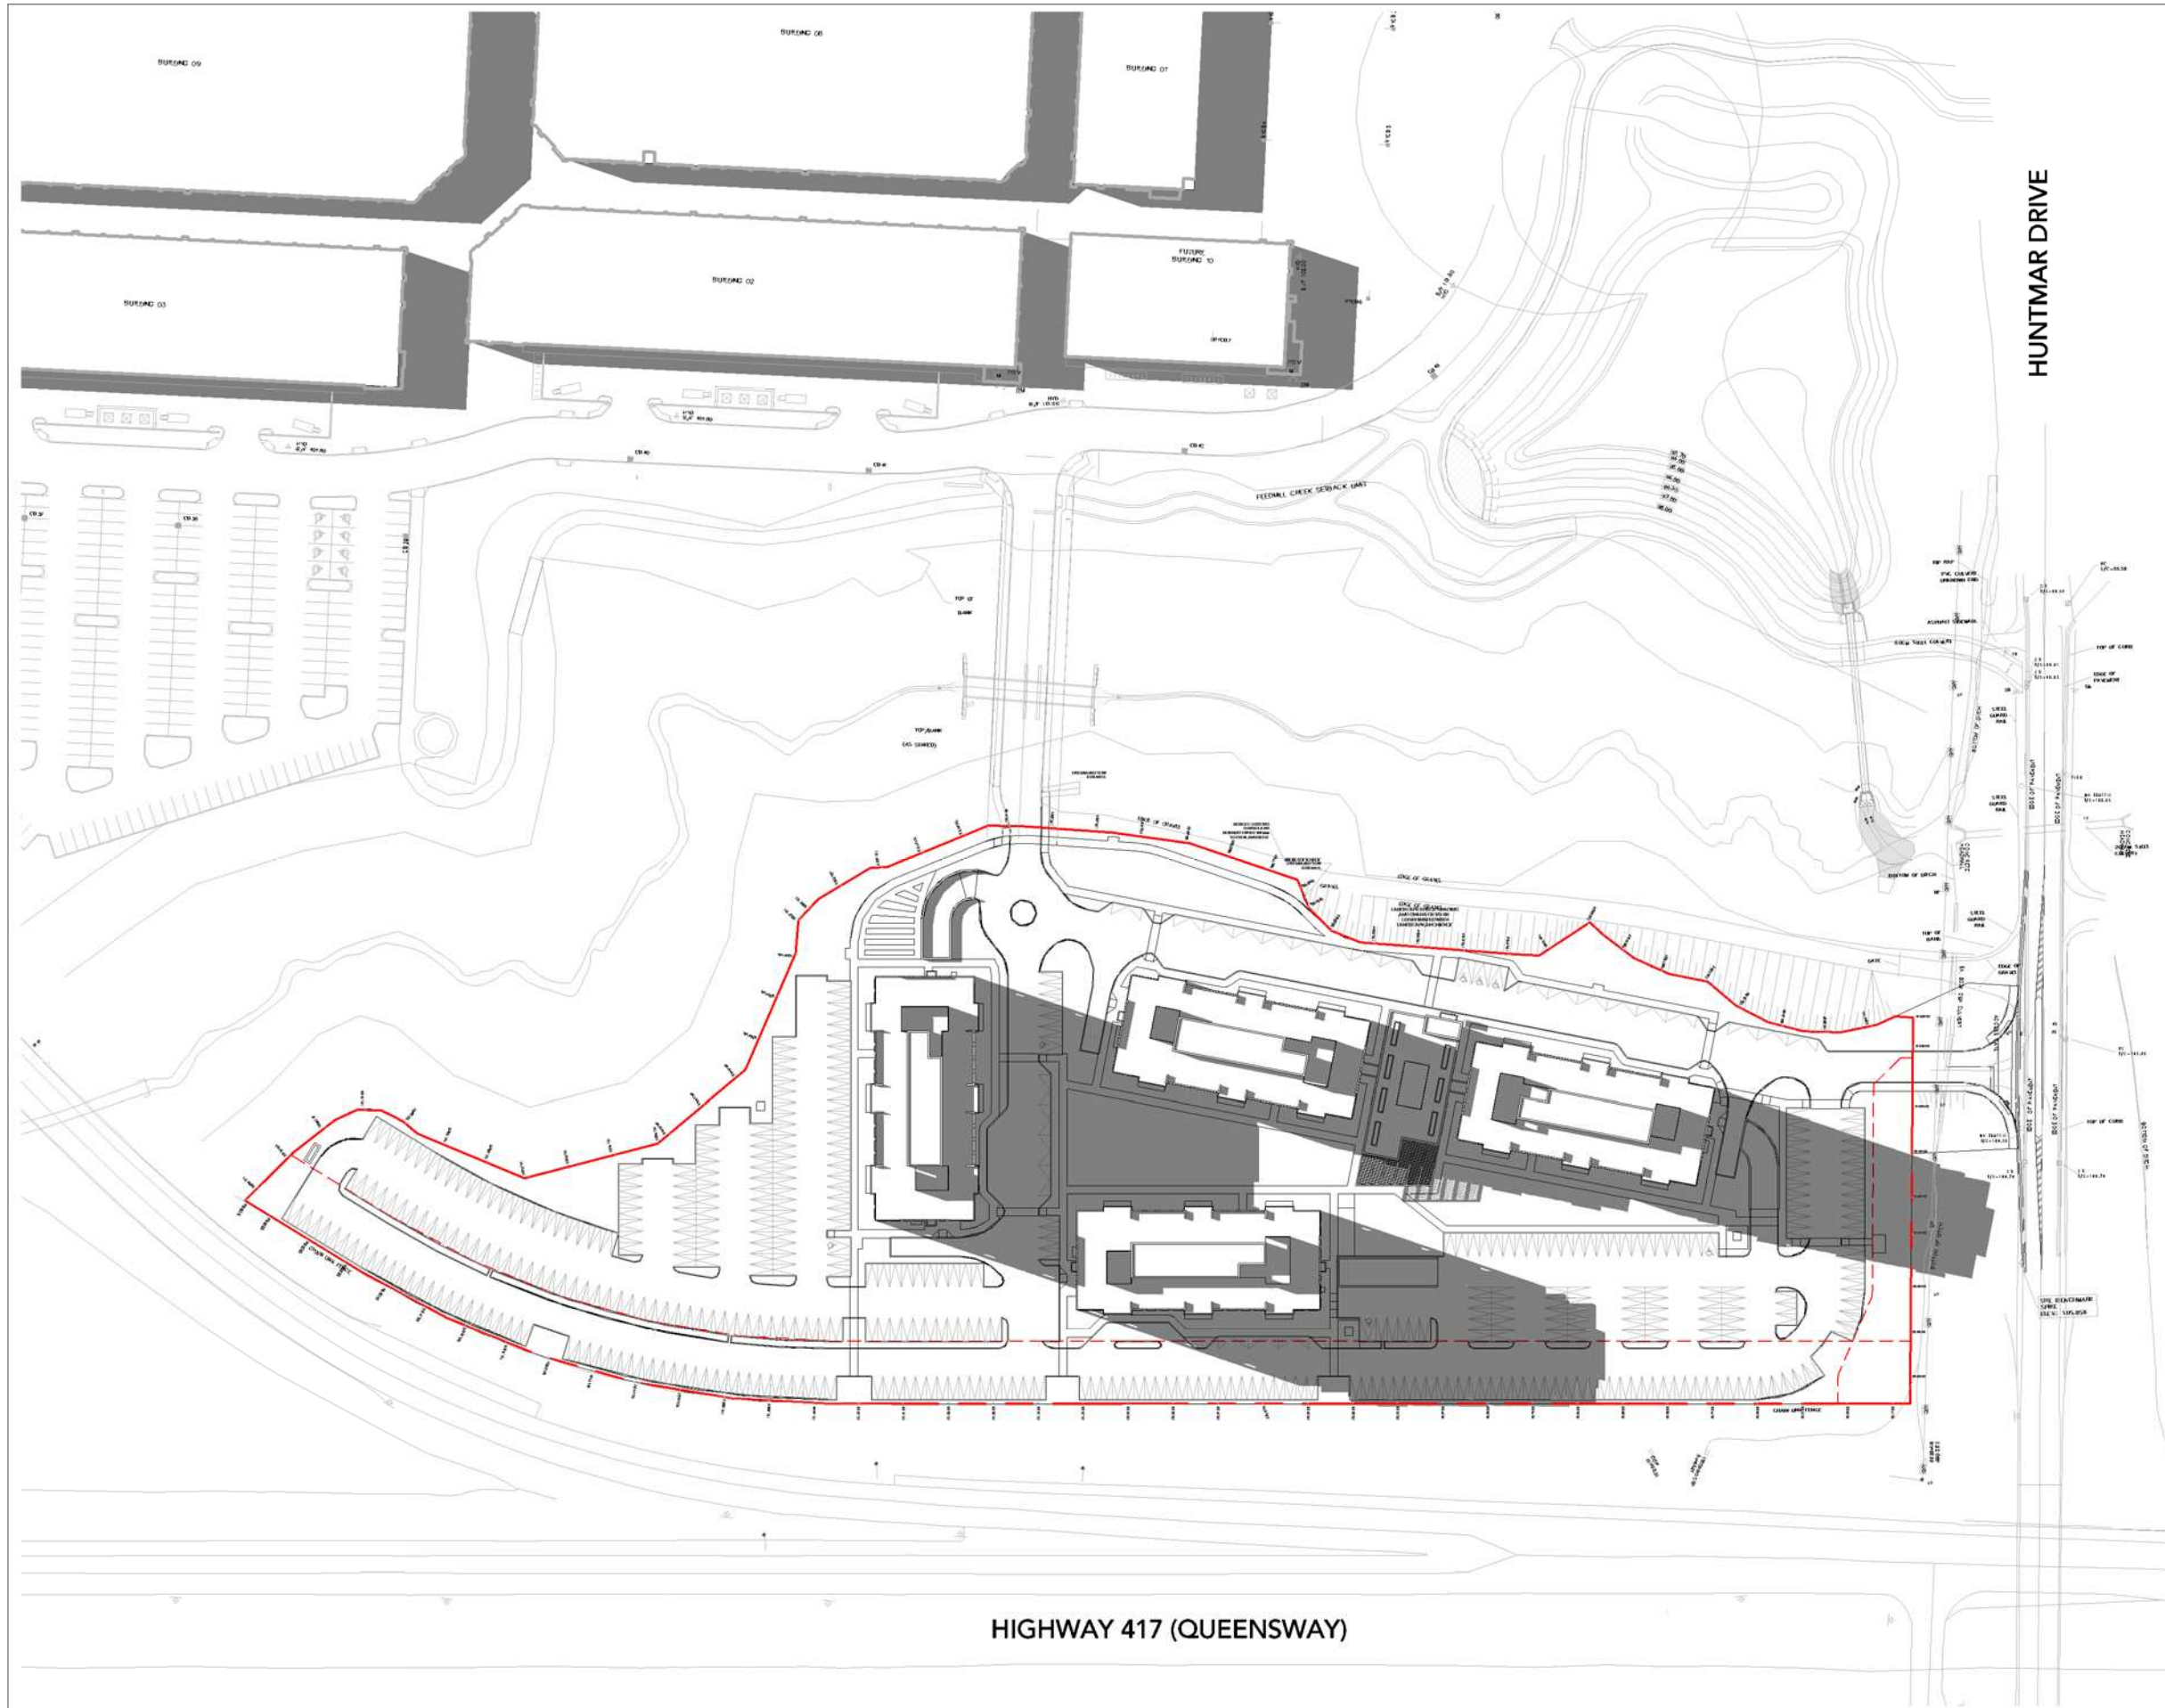


Kohn

Kohn Partnership Architects Inc.
 116 Spadina Avenue, Suite 501, Toronto ON M5V 2K6
 Tel 416.703.6700 www.kohnarchitects.com

No.	Date	Note
1	21/05/14	SPA SUBMISSION

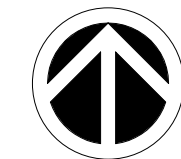

PROJECT
NORTH

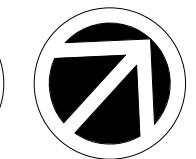

TRUE
NORTH



Project:
THE BURROUGHS KANATA
 THE BURROUGHS KANATA LP.
 319 HUNTMAR DRIVE
 OTTAWA ONTARIO

Drawing Title:
SHADOW STUDY - SEPT 4PM

Drawn By: AN	Checked By: AN	Project No. 20-148
Date Plotted: 5/14/2021 12:57:44 PM		Scale: 1 : 1500


Reference Drawing No.: Drawing No.:
A6 08



Kohn

Kohn Partnership Architects Inc.
 116 Spadina Avenue, Suite 501, Toronto ON M5V 2K6
 Tel 416.703.6700 www.kohnarchitects.com

No.	Date	Note
1	21/05/14	SPA SUBMISSION

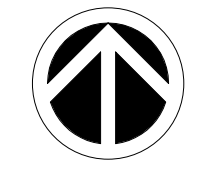

PROJECT
NORTH



TRUE
NORTH




Project:
THE BURROUGHS KANATA
 THE BURROUGHS KANATA LP.
 319 HUNTMAR DRIVE
 OTTAWA ONTARIO

Drawing Title:
SHADOW STUDY - SEPT 5PM

Drawn By: AN Checked By: AN Project No: 20-148

Date Plotted: 5/14/2021 12:57:54 PM Scale: 1 : 1500


Reference Drawing No.: Drawing No.: **A6 09**

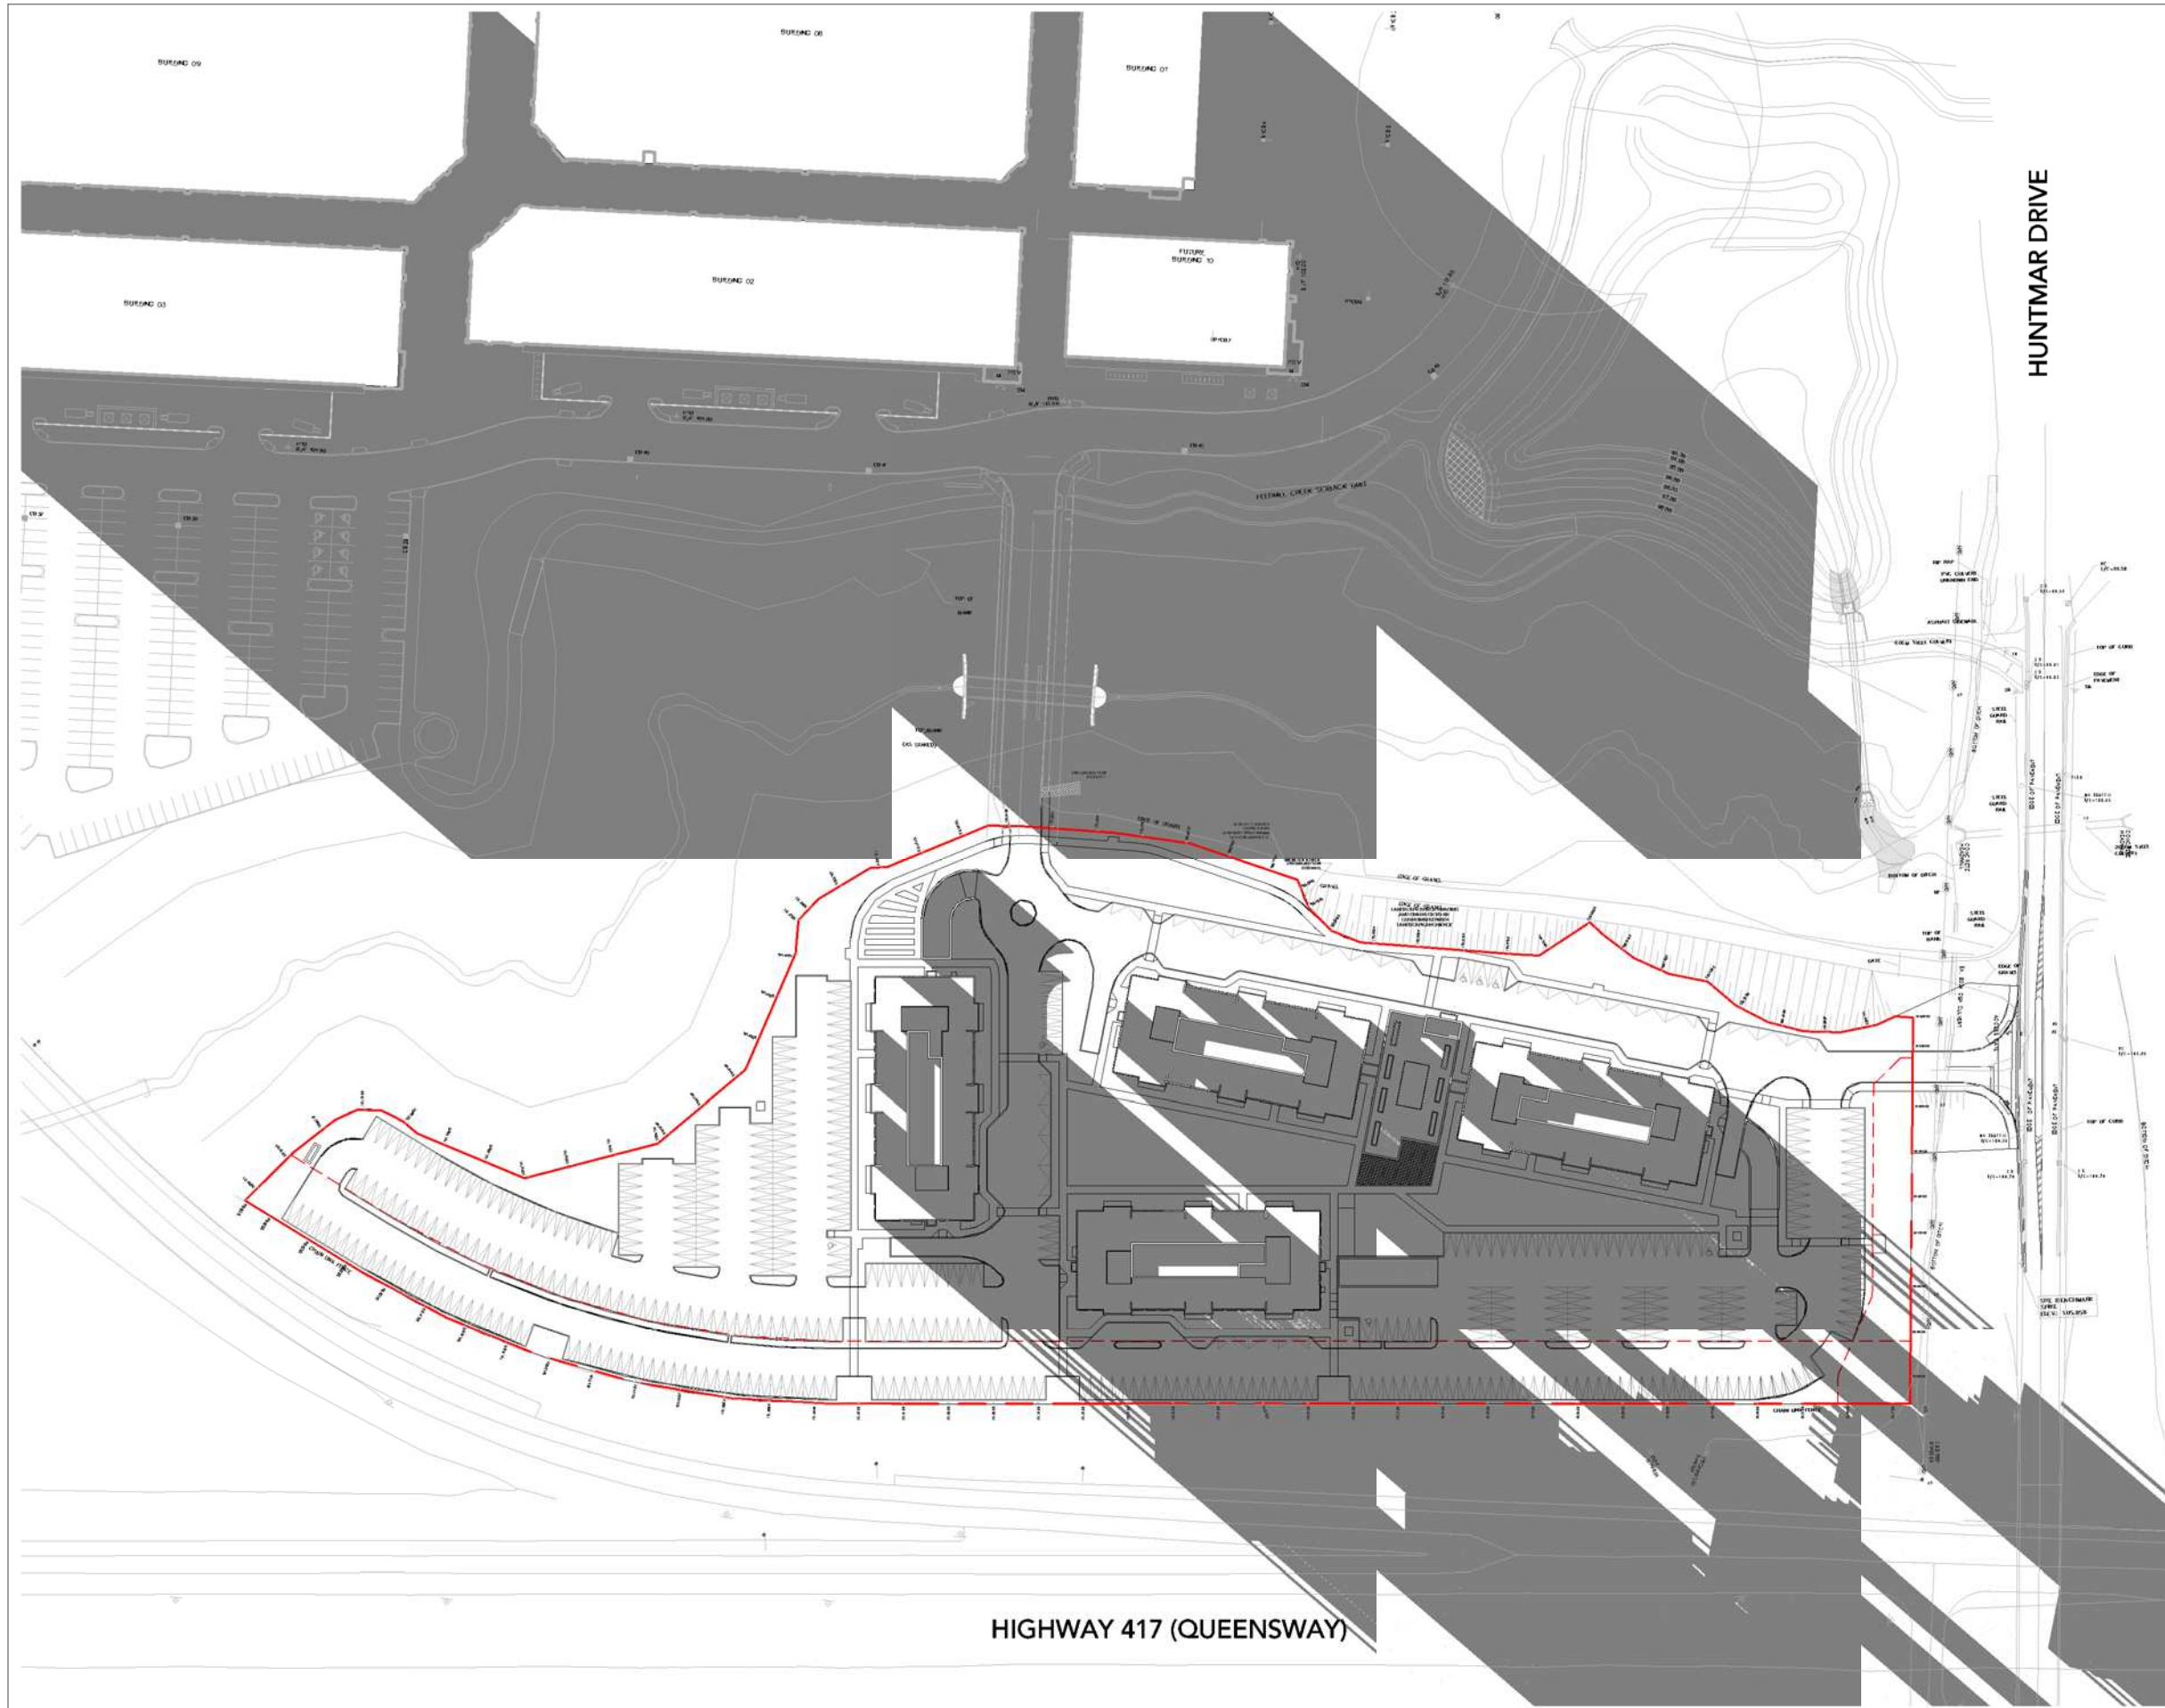

Kohn

Kohn Partnership Architects Inc.
 116 Spadina Avenue, Suite 501, Toronto ON M5V 2K6
 Tel 416.703.6700 www.kohnarchitects.com

No.	Date	Note
1	21/05/14	SPA SUBMISSION

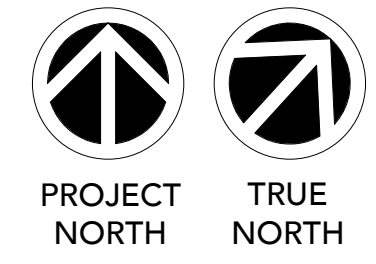


Project:
THE BURROUGHS KANATA
 THE BURROUGHS KANATA LP.
 319 HUNTMAR DRIVE
 OTTAWA ONTARIO

Drawing Title:
SHADOW STUDY - SEPT 6PM

Drawn By: AN	Checked By: AN	Project No. 20-148
Date Plotted: 5/14/2021 12:58:07 PM		Scale: 1 : 1500
Reference Drawing No.:		Drawing No.:


A6 10

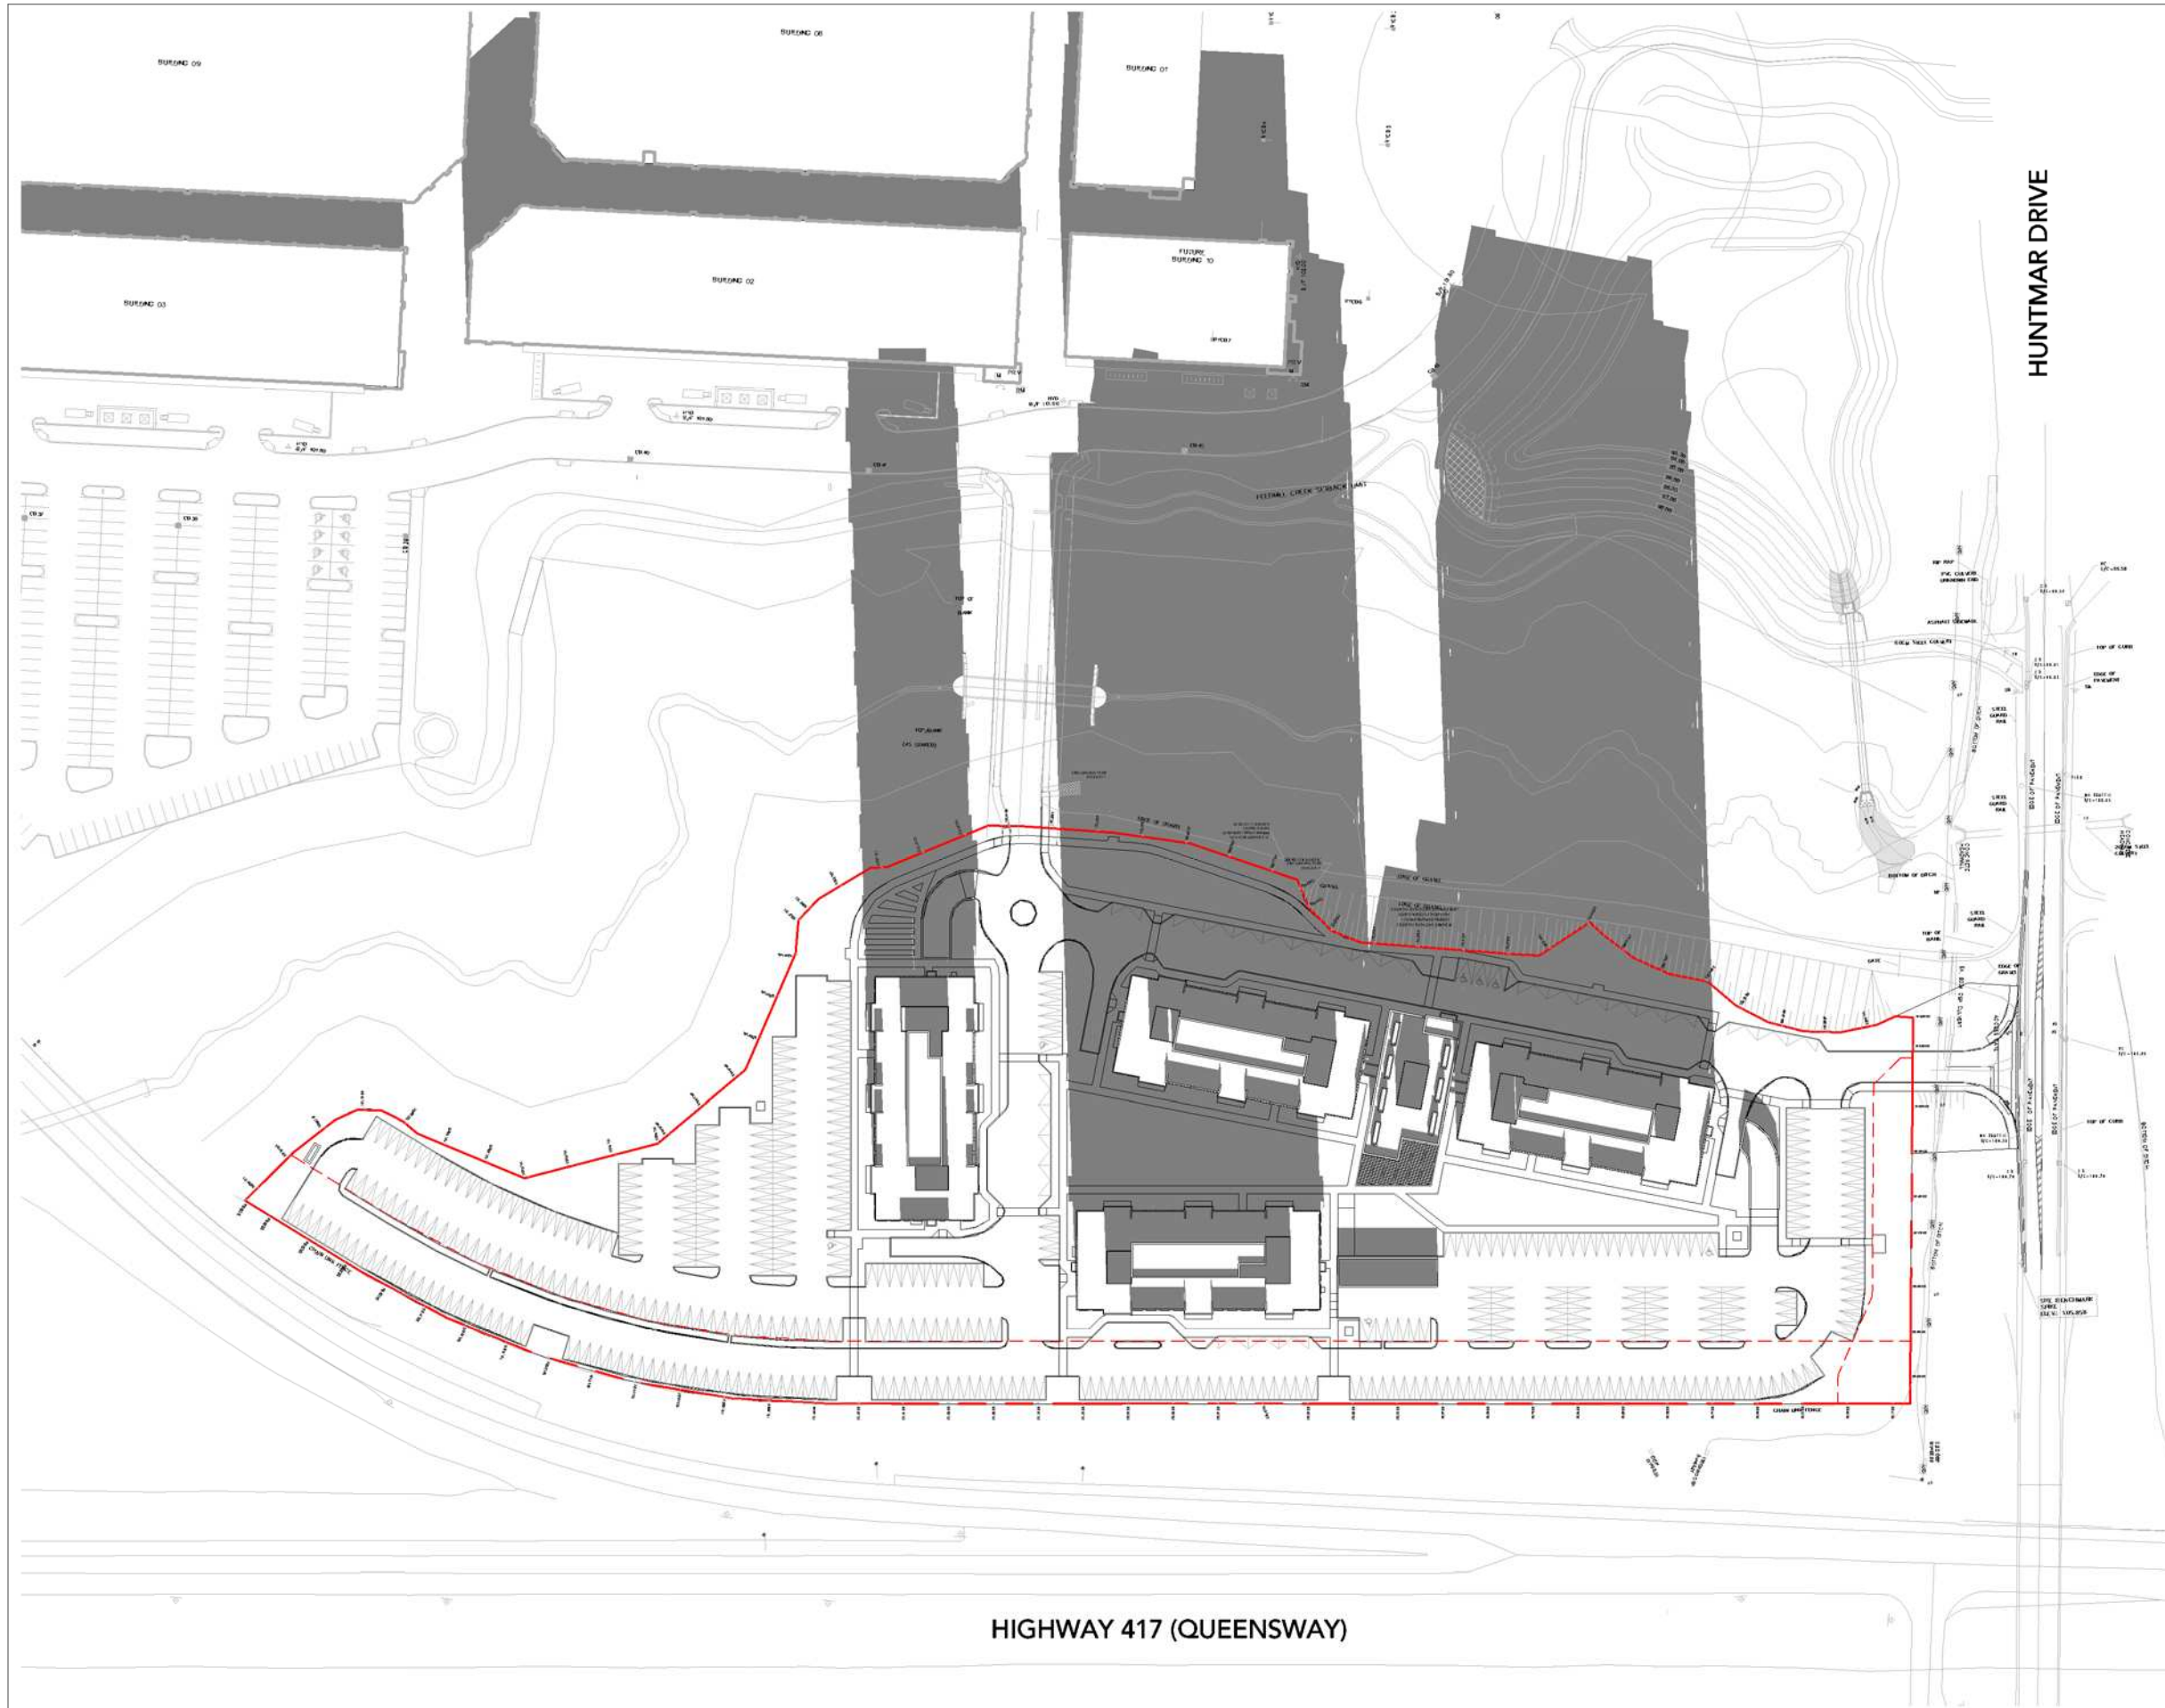


Kohn

Kohn Partnership Architects Inc.
 116 Spadina Avenue, Suite 501, Toronto ON M5V 2K6
 Tel 416.703.6700 www.kohnarchitects.com

No.	Date	Note
1	21/05/14	SPA SUBMISSION

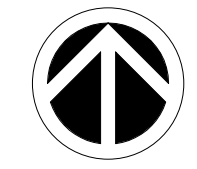

PROJECT
NORTH

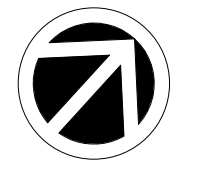

TRUE
NORTH




Project:
THE BURROUGHS KANATA
 THE BURROUGHS KANATA LP.
 319 HUNTMAR DRIVE
 OTTAWA ONTARIO

Drawing Title:
SHADOW STUDY - DEC 9AM

Drawn By: AN	Checked By: AN	Project No. 20-148
Date Plotted: 5/14/2021 12:58:17 PM		Scale: 1 : 1500


Reference Drawing No.: Drawing No.:
A6 11

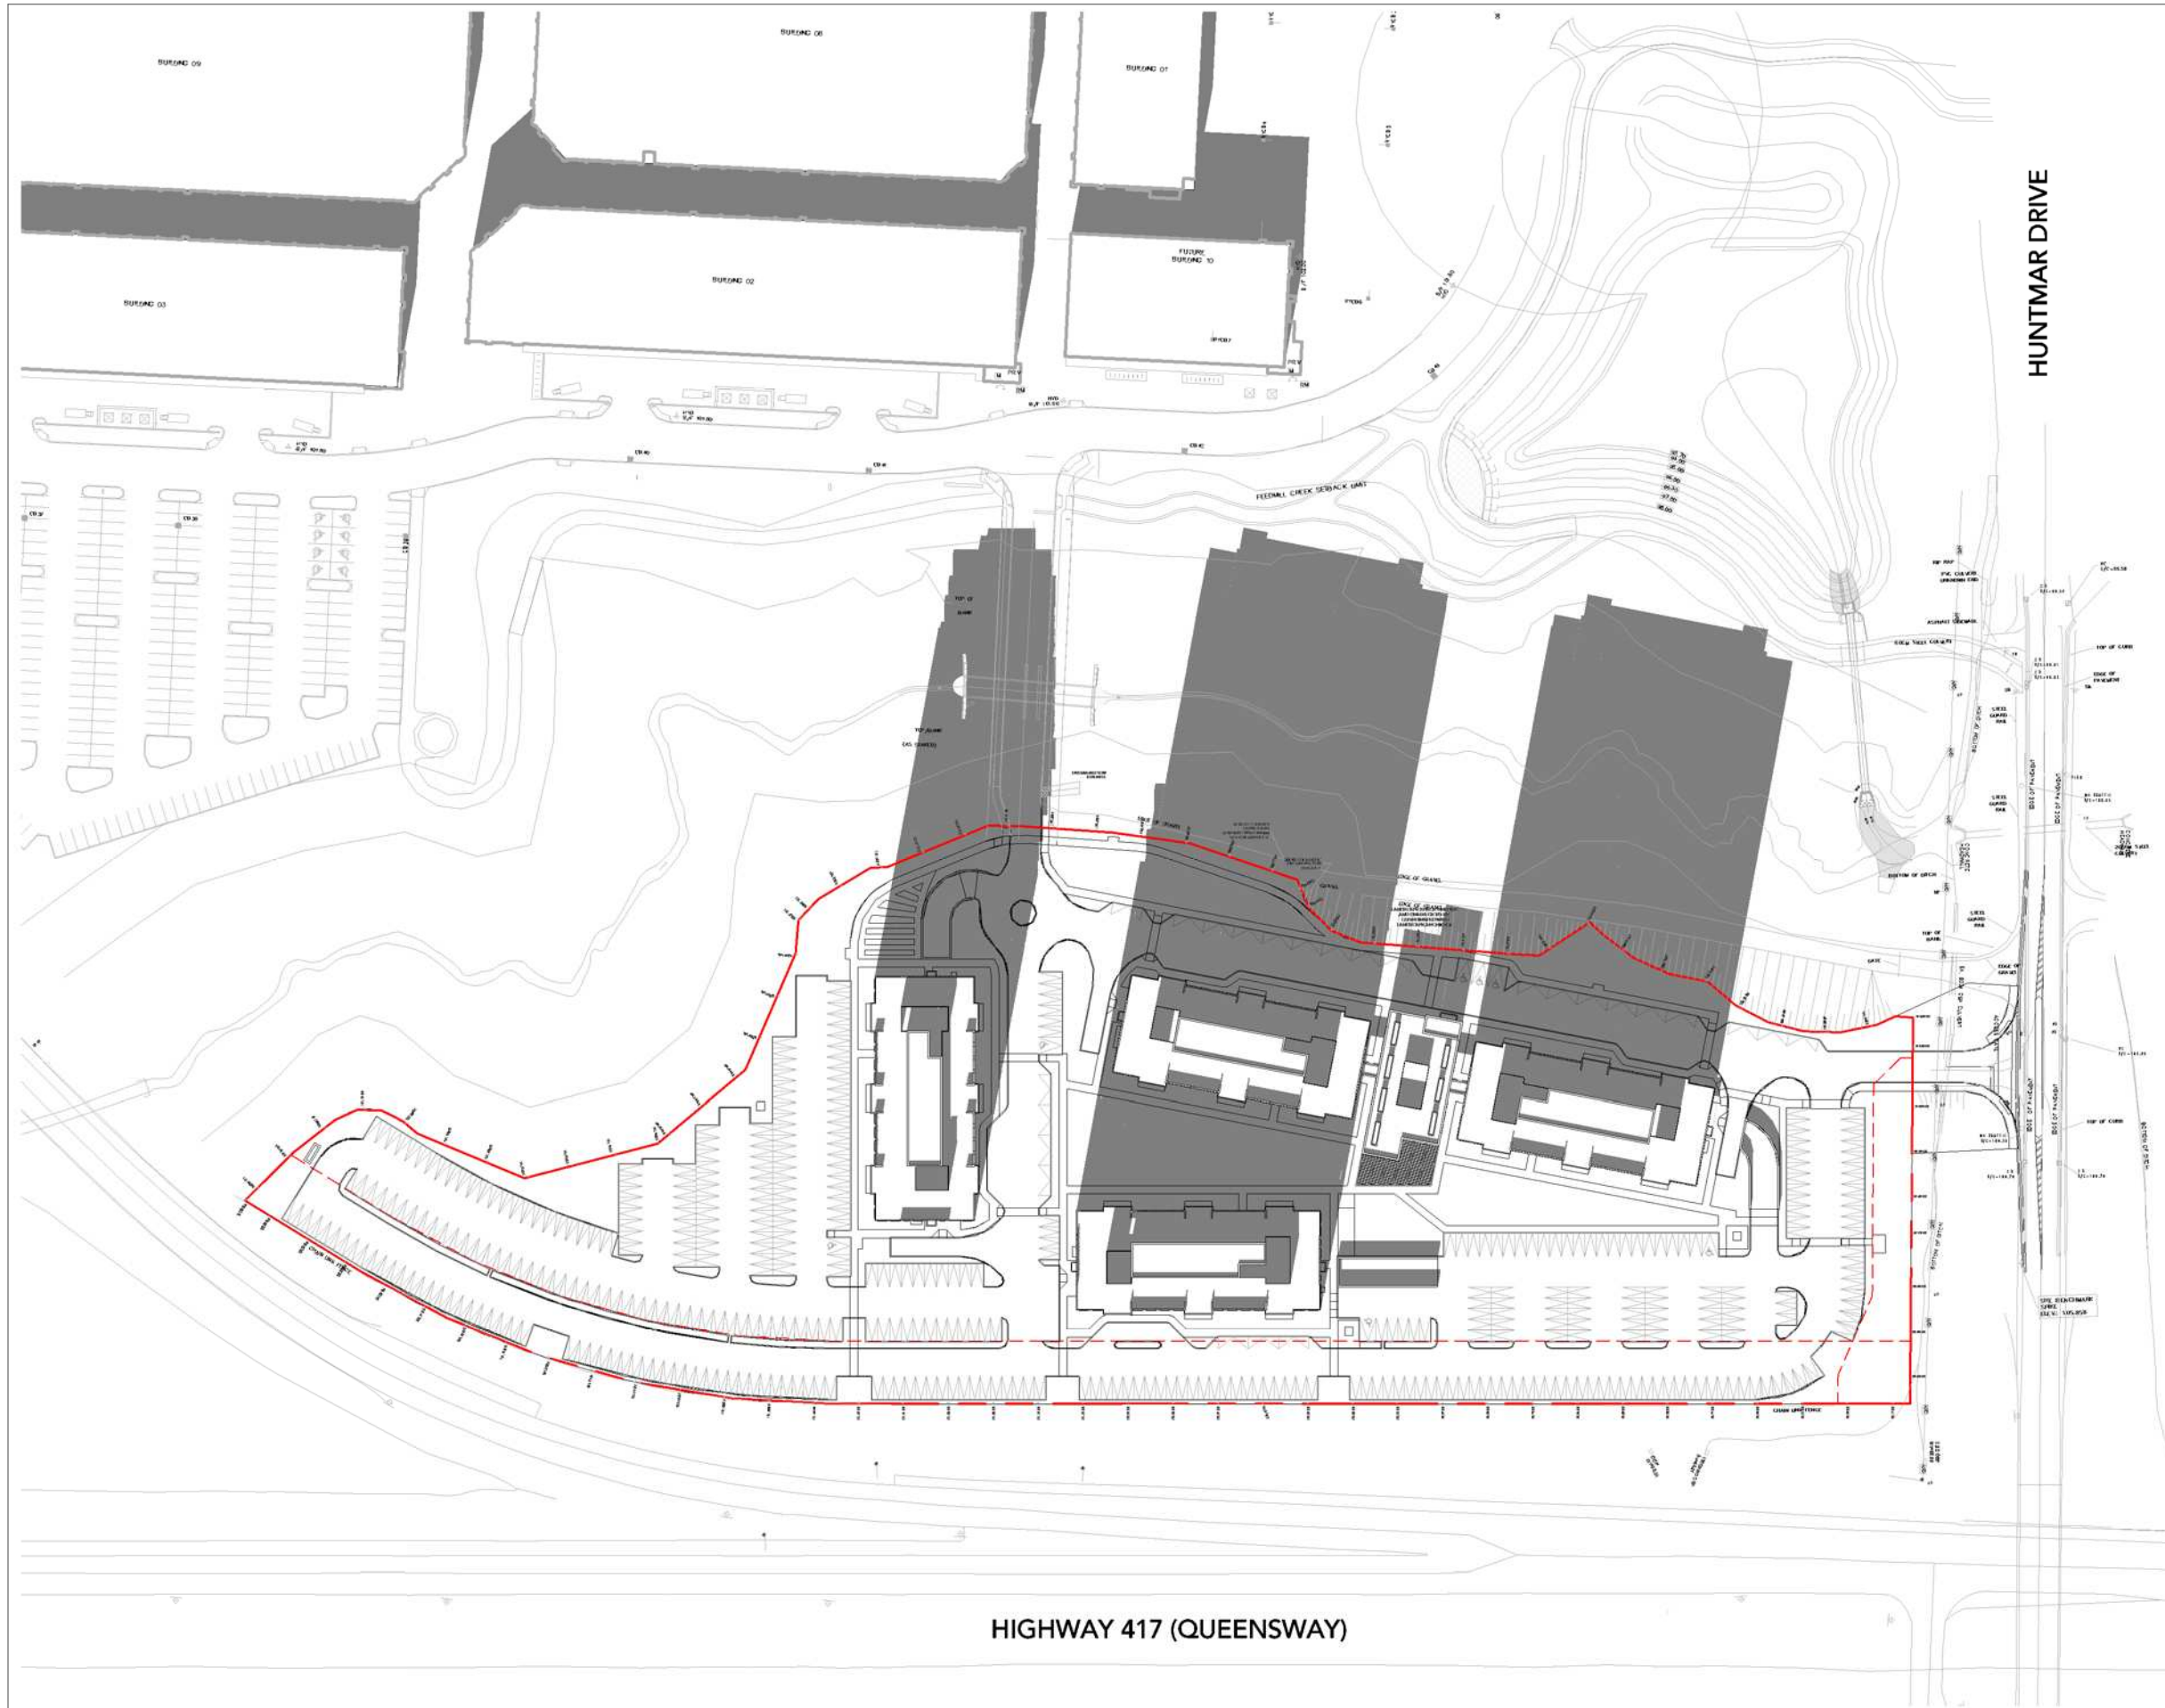

Kohn

Kohn Partnership Architects Inc.
 116 Spadina Avenue, Suite 501, Toronto ON M5V 2K6
 Tel 416.703.6700 www.kohnarchitects.com

No.	Date	Note
1	21/05/14	SPA SUBMISSION

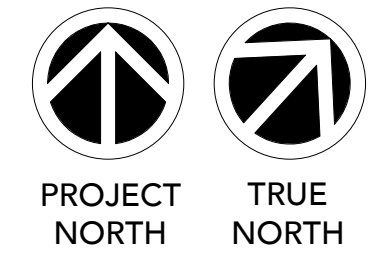


Project:
THE BURROUGHS KANATA
 THE BURROUGHS KANATA LP.
 319 HUNTMAR DRIVE
 OTTAWA ONTARIO

Drawing Title:
SHADOW STUDY - DEC 10AM

Drawn By: AN	Checked By: AN	Project No. 20-148
Date Plotted: 5/14/2021 12:58:27 PM		Scale: 1 : 1500
Reference Drawing No.:		Drawing No.:


A6 12

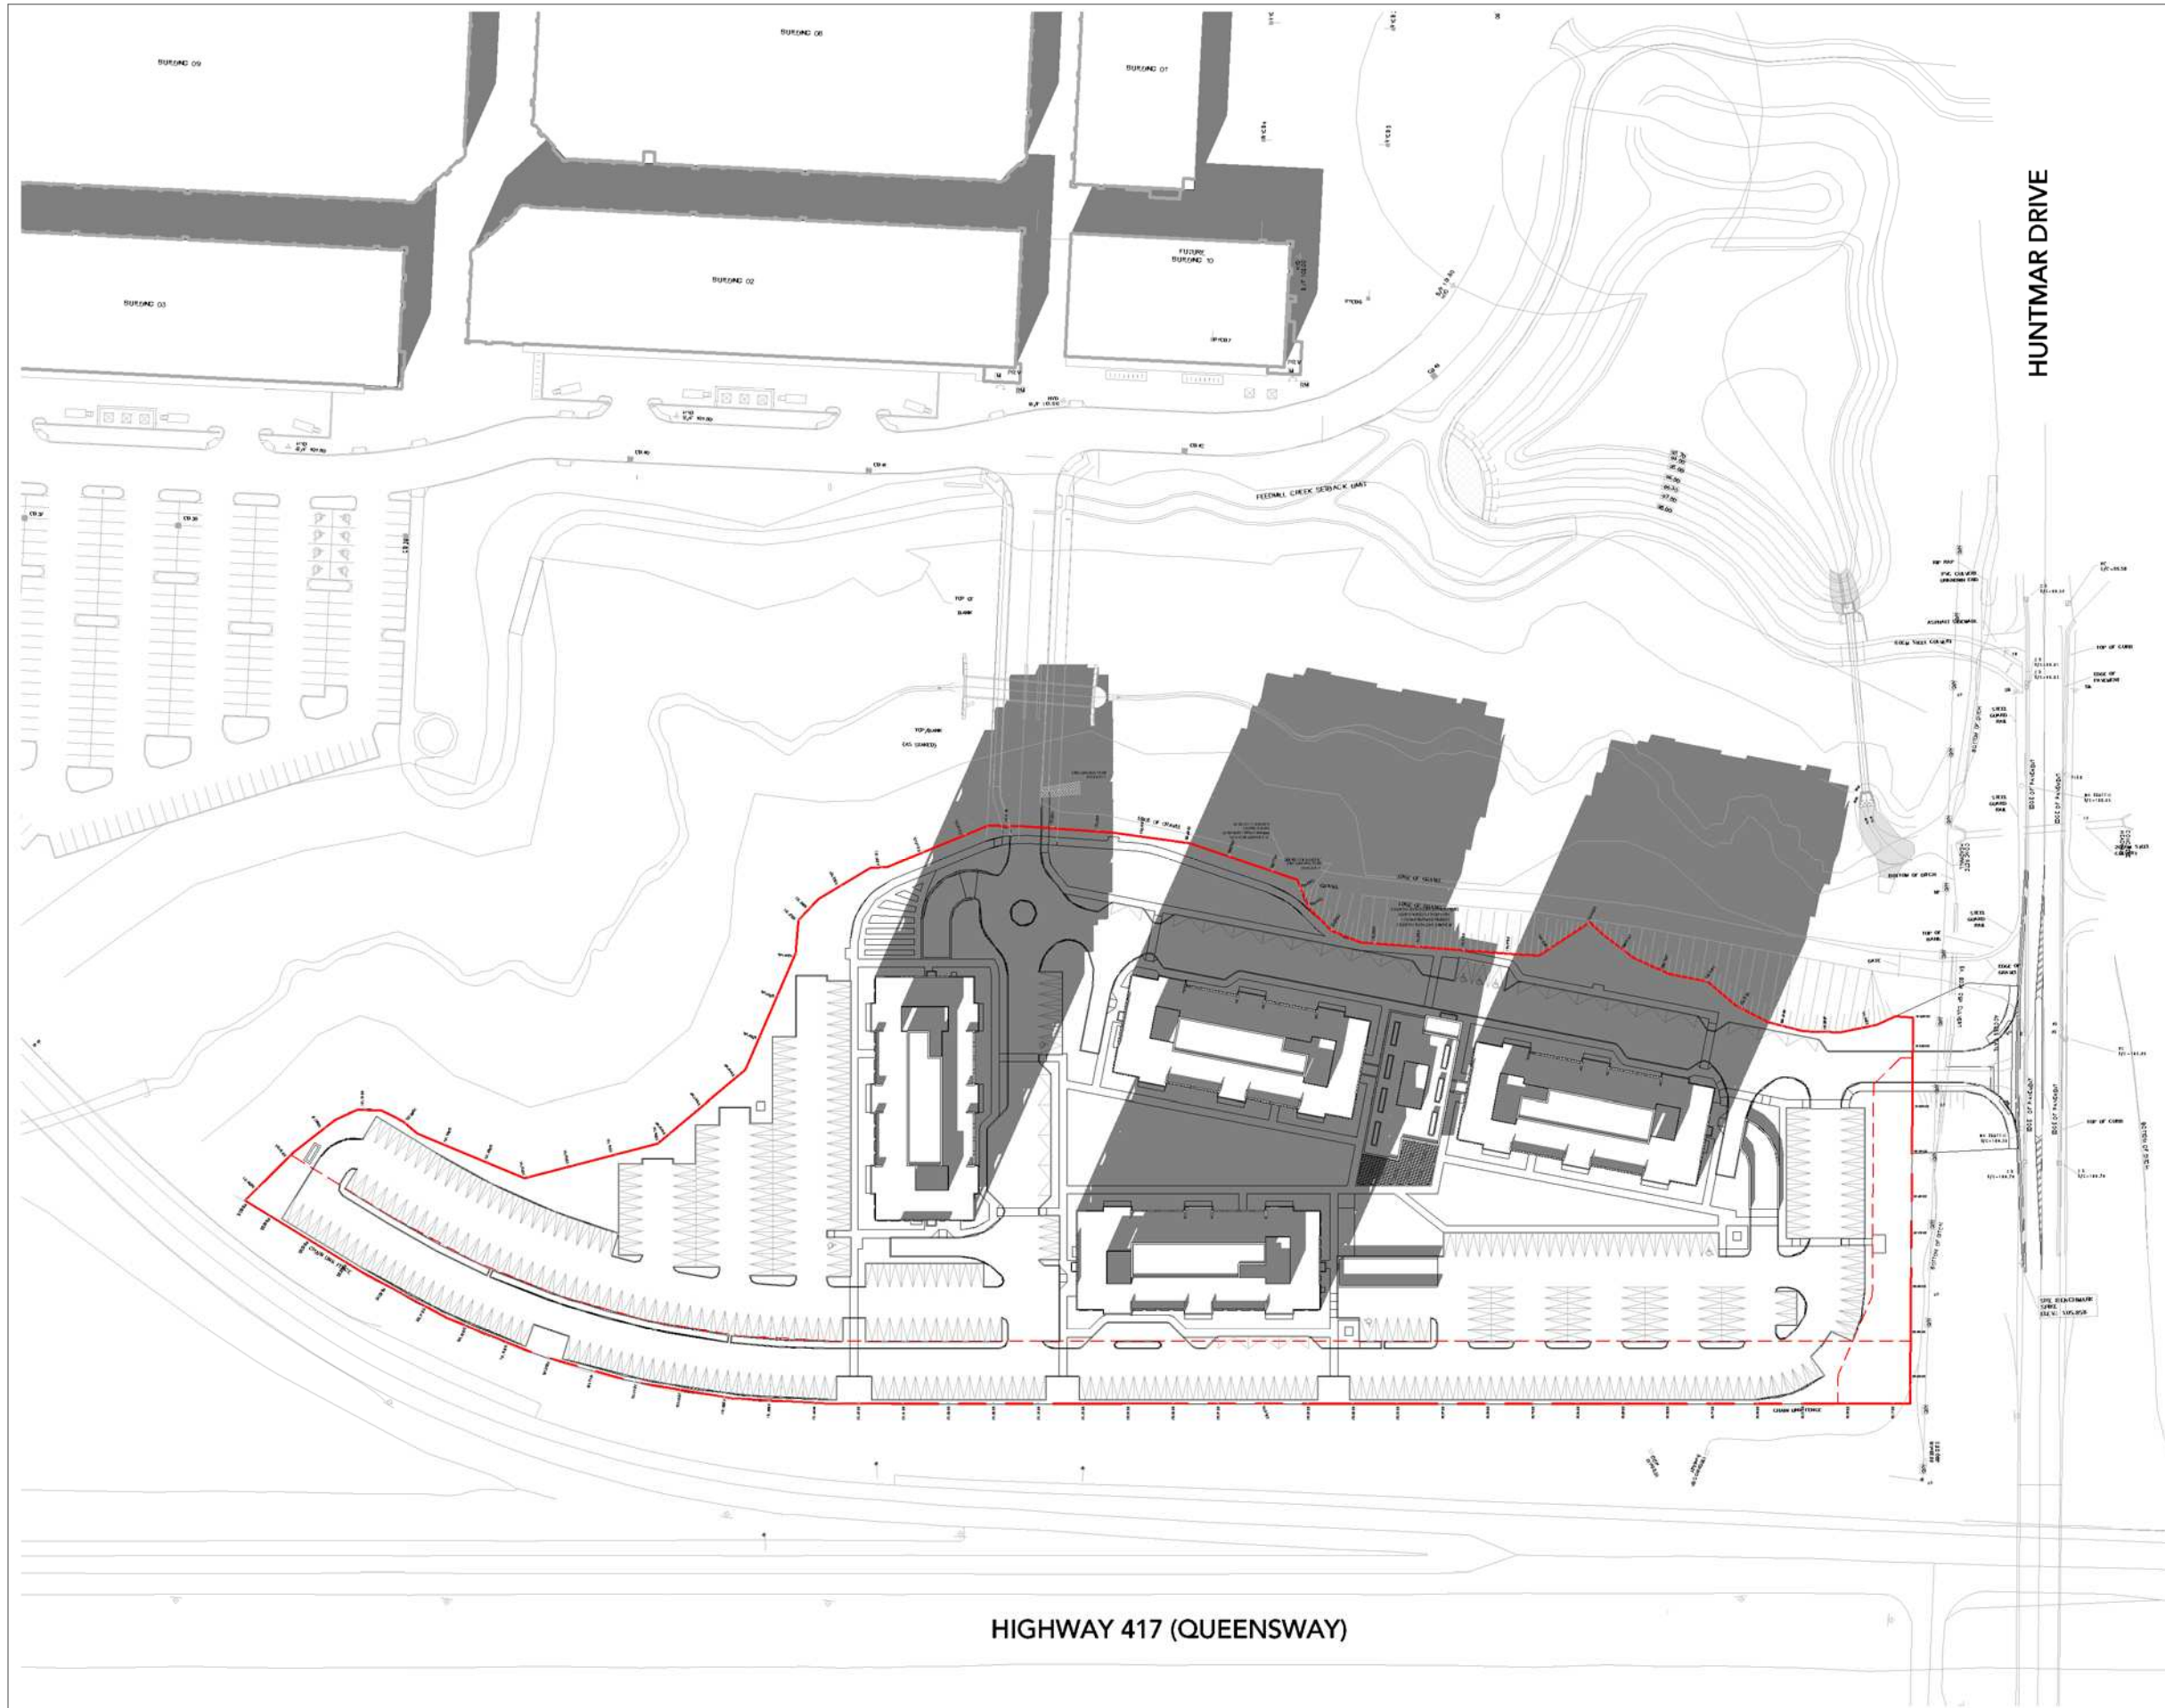


Kohn

Kohn Partnership Architects Inc.
 116 Spadina Avenue, Suite 501, Toronto ON M5V 2K6
 Tel 416.703.6700 www.kohnarchitects.com

No.	Date	Note
1	21/05/14	SPA SUBMISSION

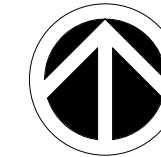

PROJECT
NORTH

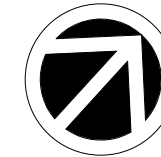

TRUE
NORTH



Project:
THE BURROUGHS KANATA
 THE BURROUGHS KANATA LP.
 319 HUNTMAR DRIVE
 OTTAWA ONTARIO


Drawing Title:
SHADOW STUDY - DEC 11AM

Drawn By: AN Checked By: AN Project No: 20-148

Date Plotted: 5/14/2021 12:58:38 PM Scale: 1 : 1500

Reference Drawing No.: Drawing No.:


A6 13

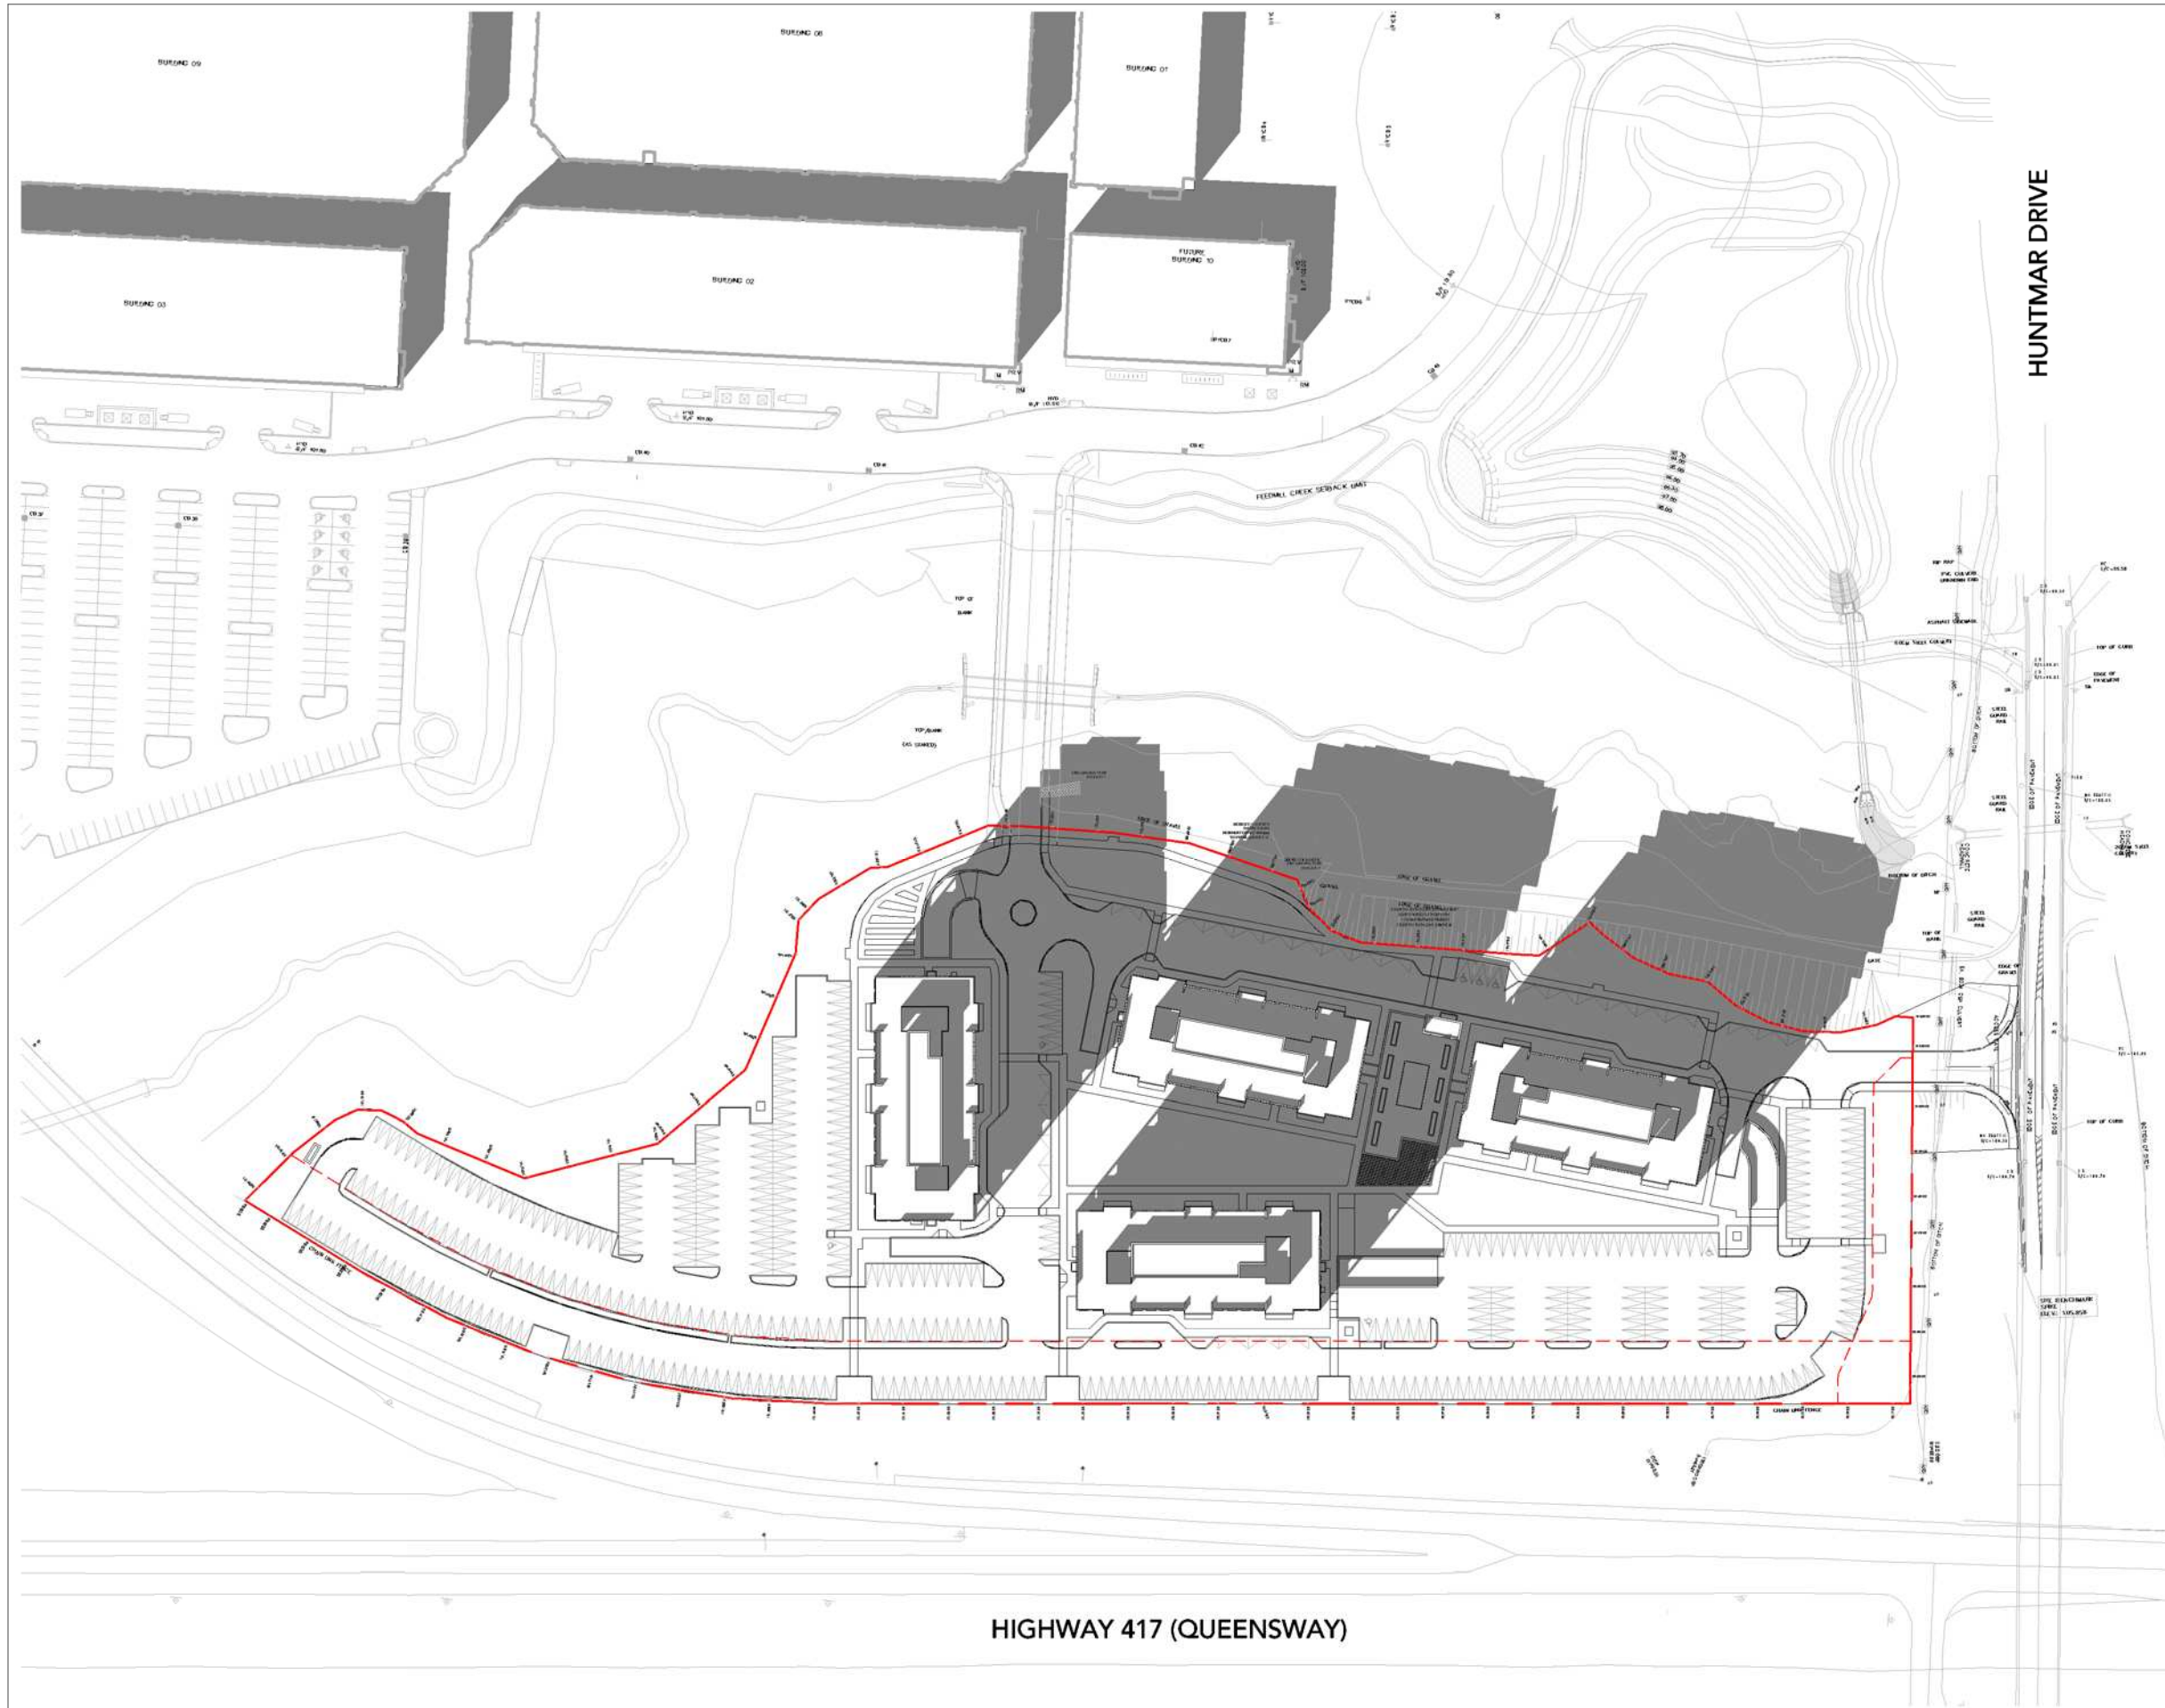

Kohn

Kohn Partnership Architects Inc.
 116 Spadina Avenue, Suite 501, Toronto ON M5V 2K6
 Tel 416.703.6700 www.kohnarchitects.com

No.	Date	Note
1	21/05/14	SPA SUBMISSION

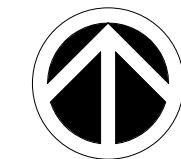

PROJECT
NORTH



TRUE
NORTH




Project:
THE BURROUGHS KANATA
 THE BURROUGHS KANATA LP.
 319 HUNTMAR DRIVE
 OTTAWA ONTARIO

Drawing Title:
SHADOW STUDY - DEC 12PM

Drawn By: AN	Checked By: AN	Project No.: 20-148
Date Plotted: 5/14/2021 12:58:48 PM		Scale: 1 : 1500


Reference Drawing No.: Drawing No.:
A6 14

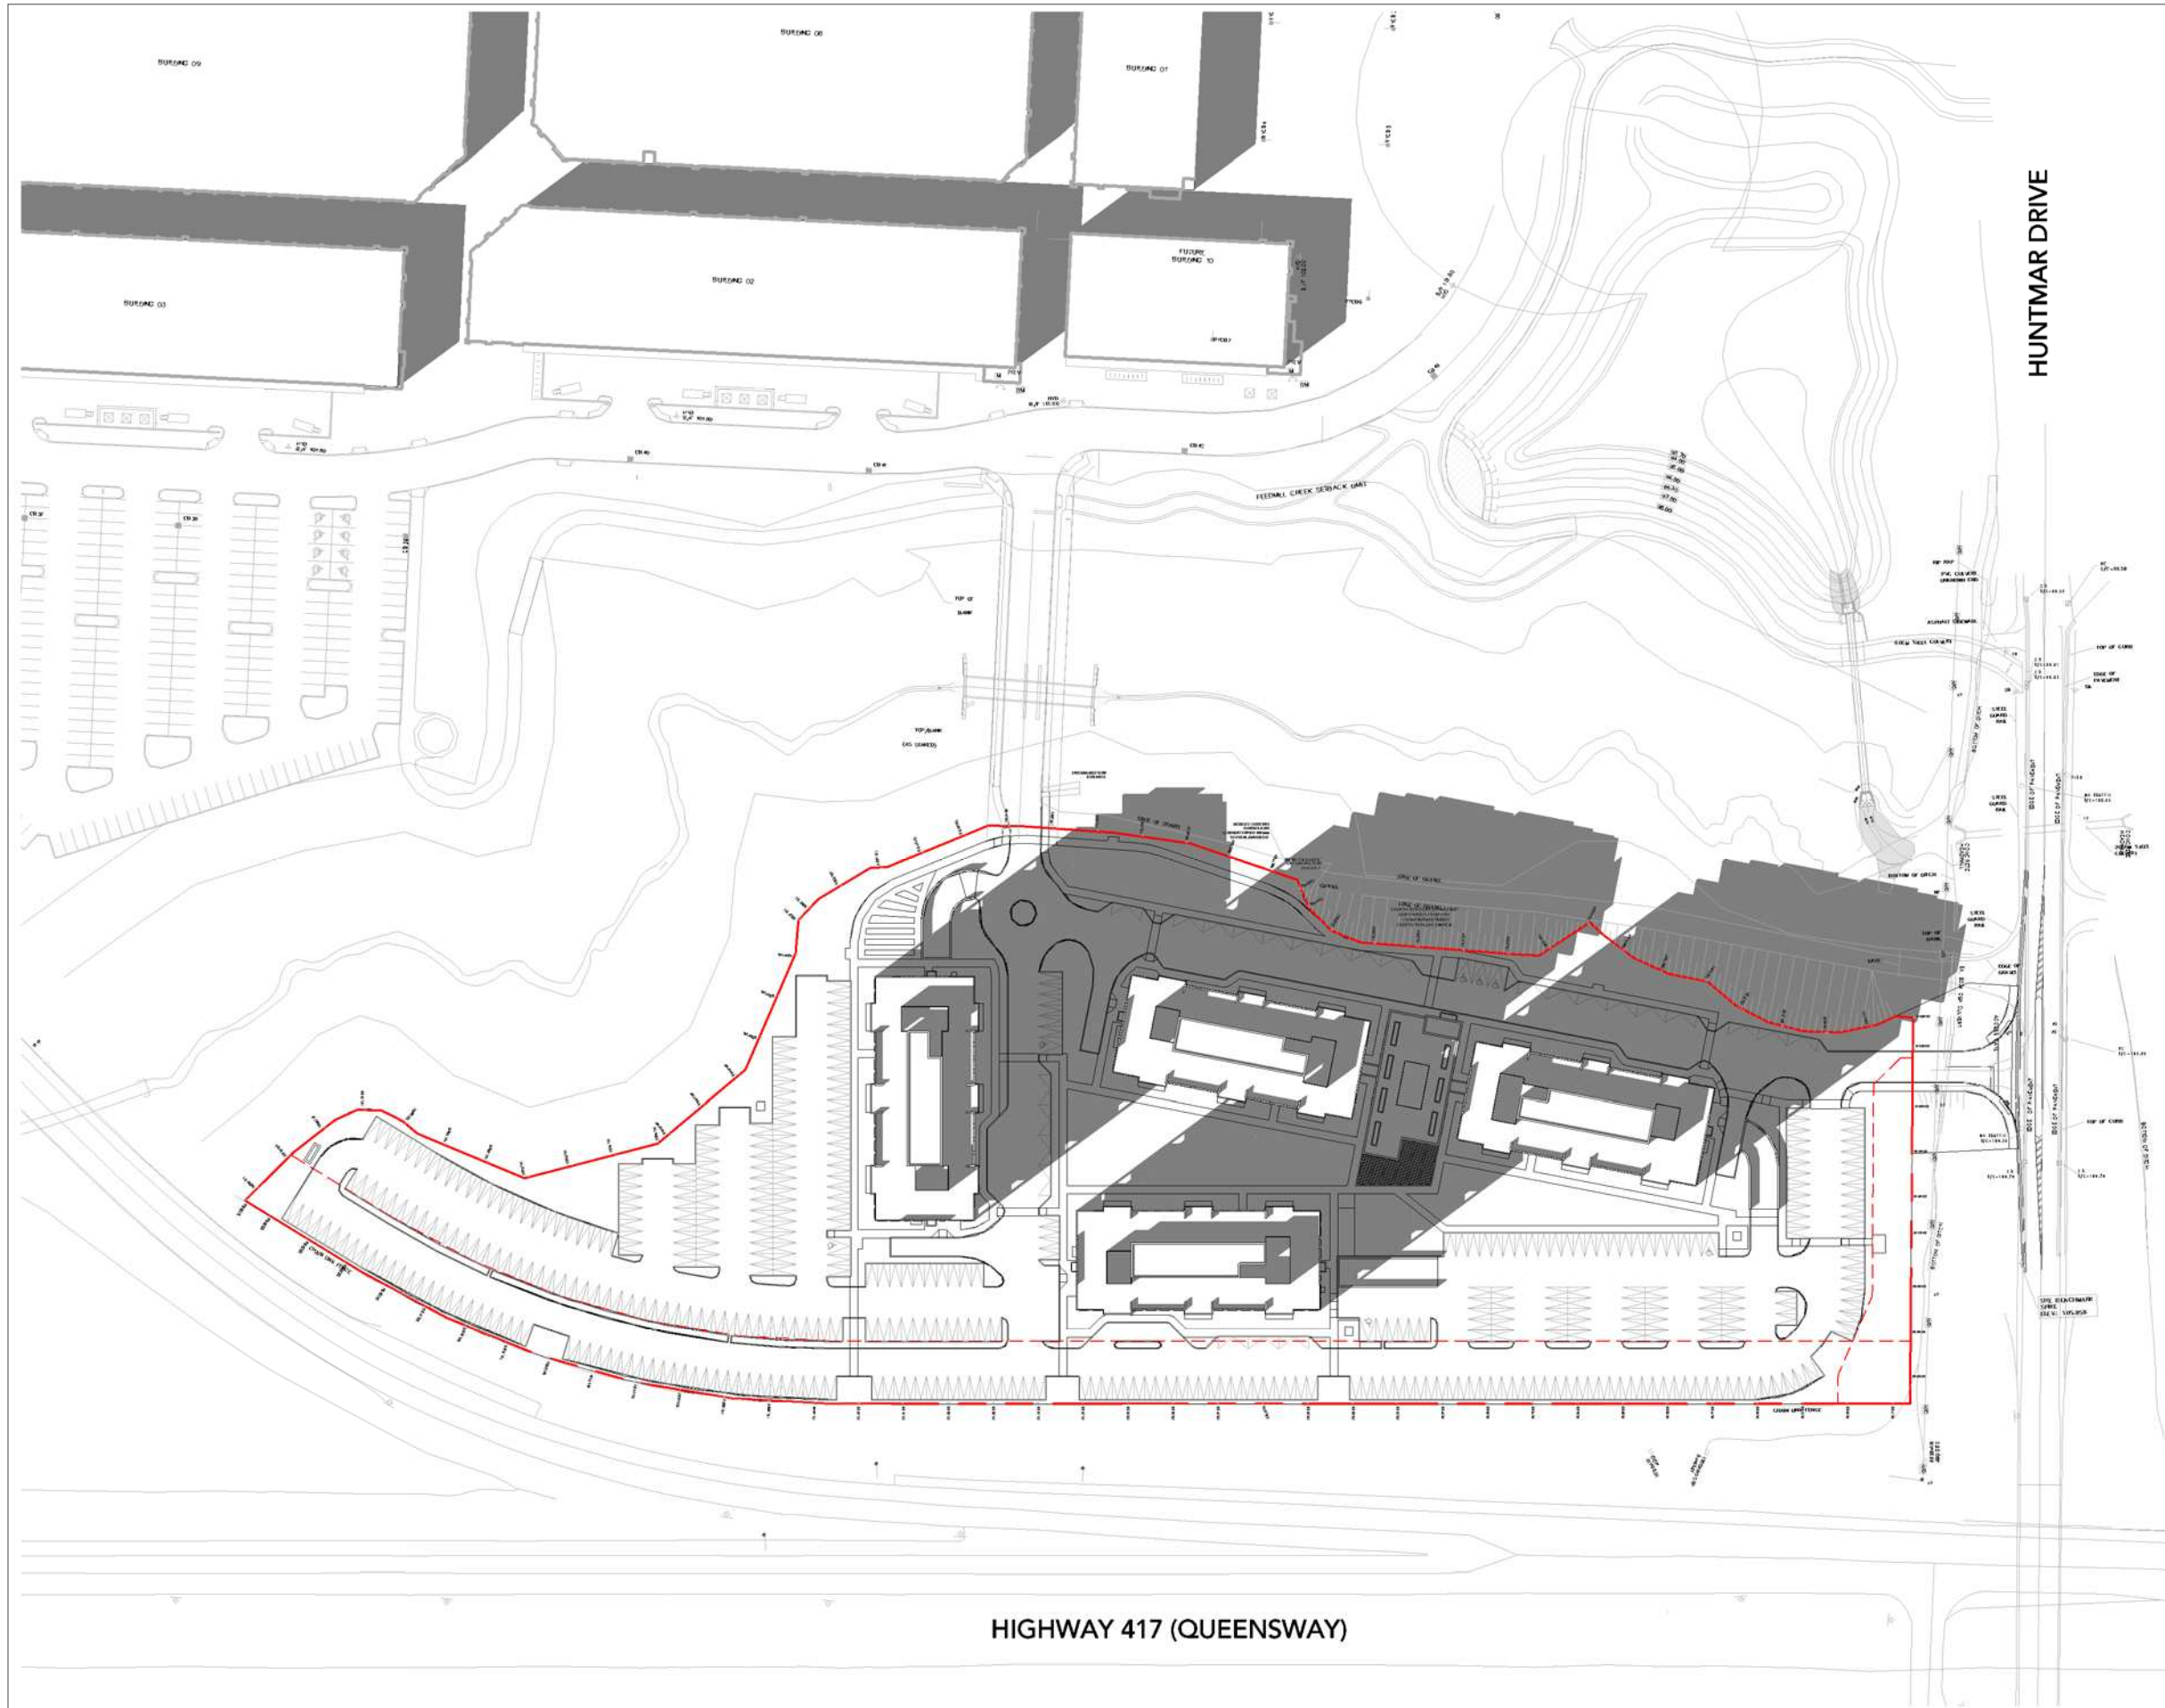

Kohn

Kohn Partnership Architects Inc.
 116 Spadina Avenue, Suite 501, Toronto ON M5V 2K6
 Tel 416.703.6700 www.kohnarchitects.com

No.	Date	Note
1	21/05/14	SPA SUBMISSION

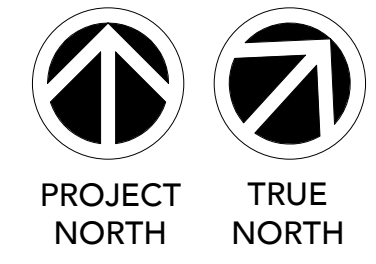


Project:
THE BURROUGHS KANATA
 THE BURROUGHS KANATA LP.
 319 HUNTMAR DRIVE
 OTTAWA ONTARIO

Drawing Title:
SHADOW STUDY - DEC 1PM

Drawn By: AN	Checked By: AN	Project No. 20-148
Date Plotted: 5/14/2021 12:58:58 PM	Scale: 1 : 1500	Drawing No.:


A6 15

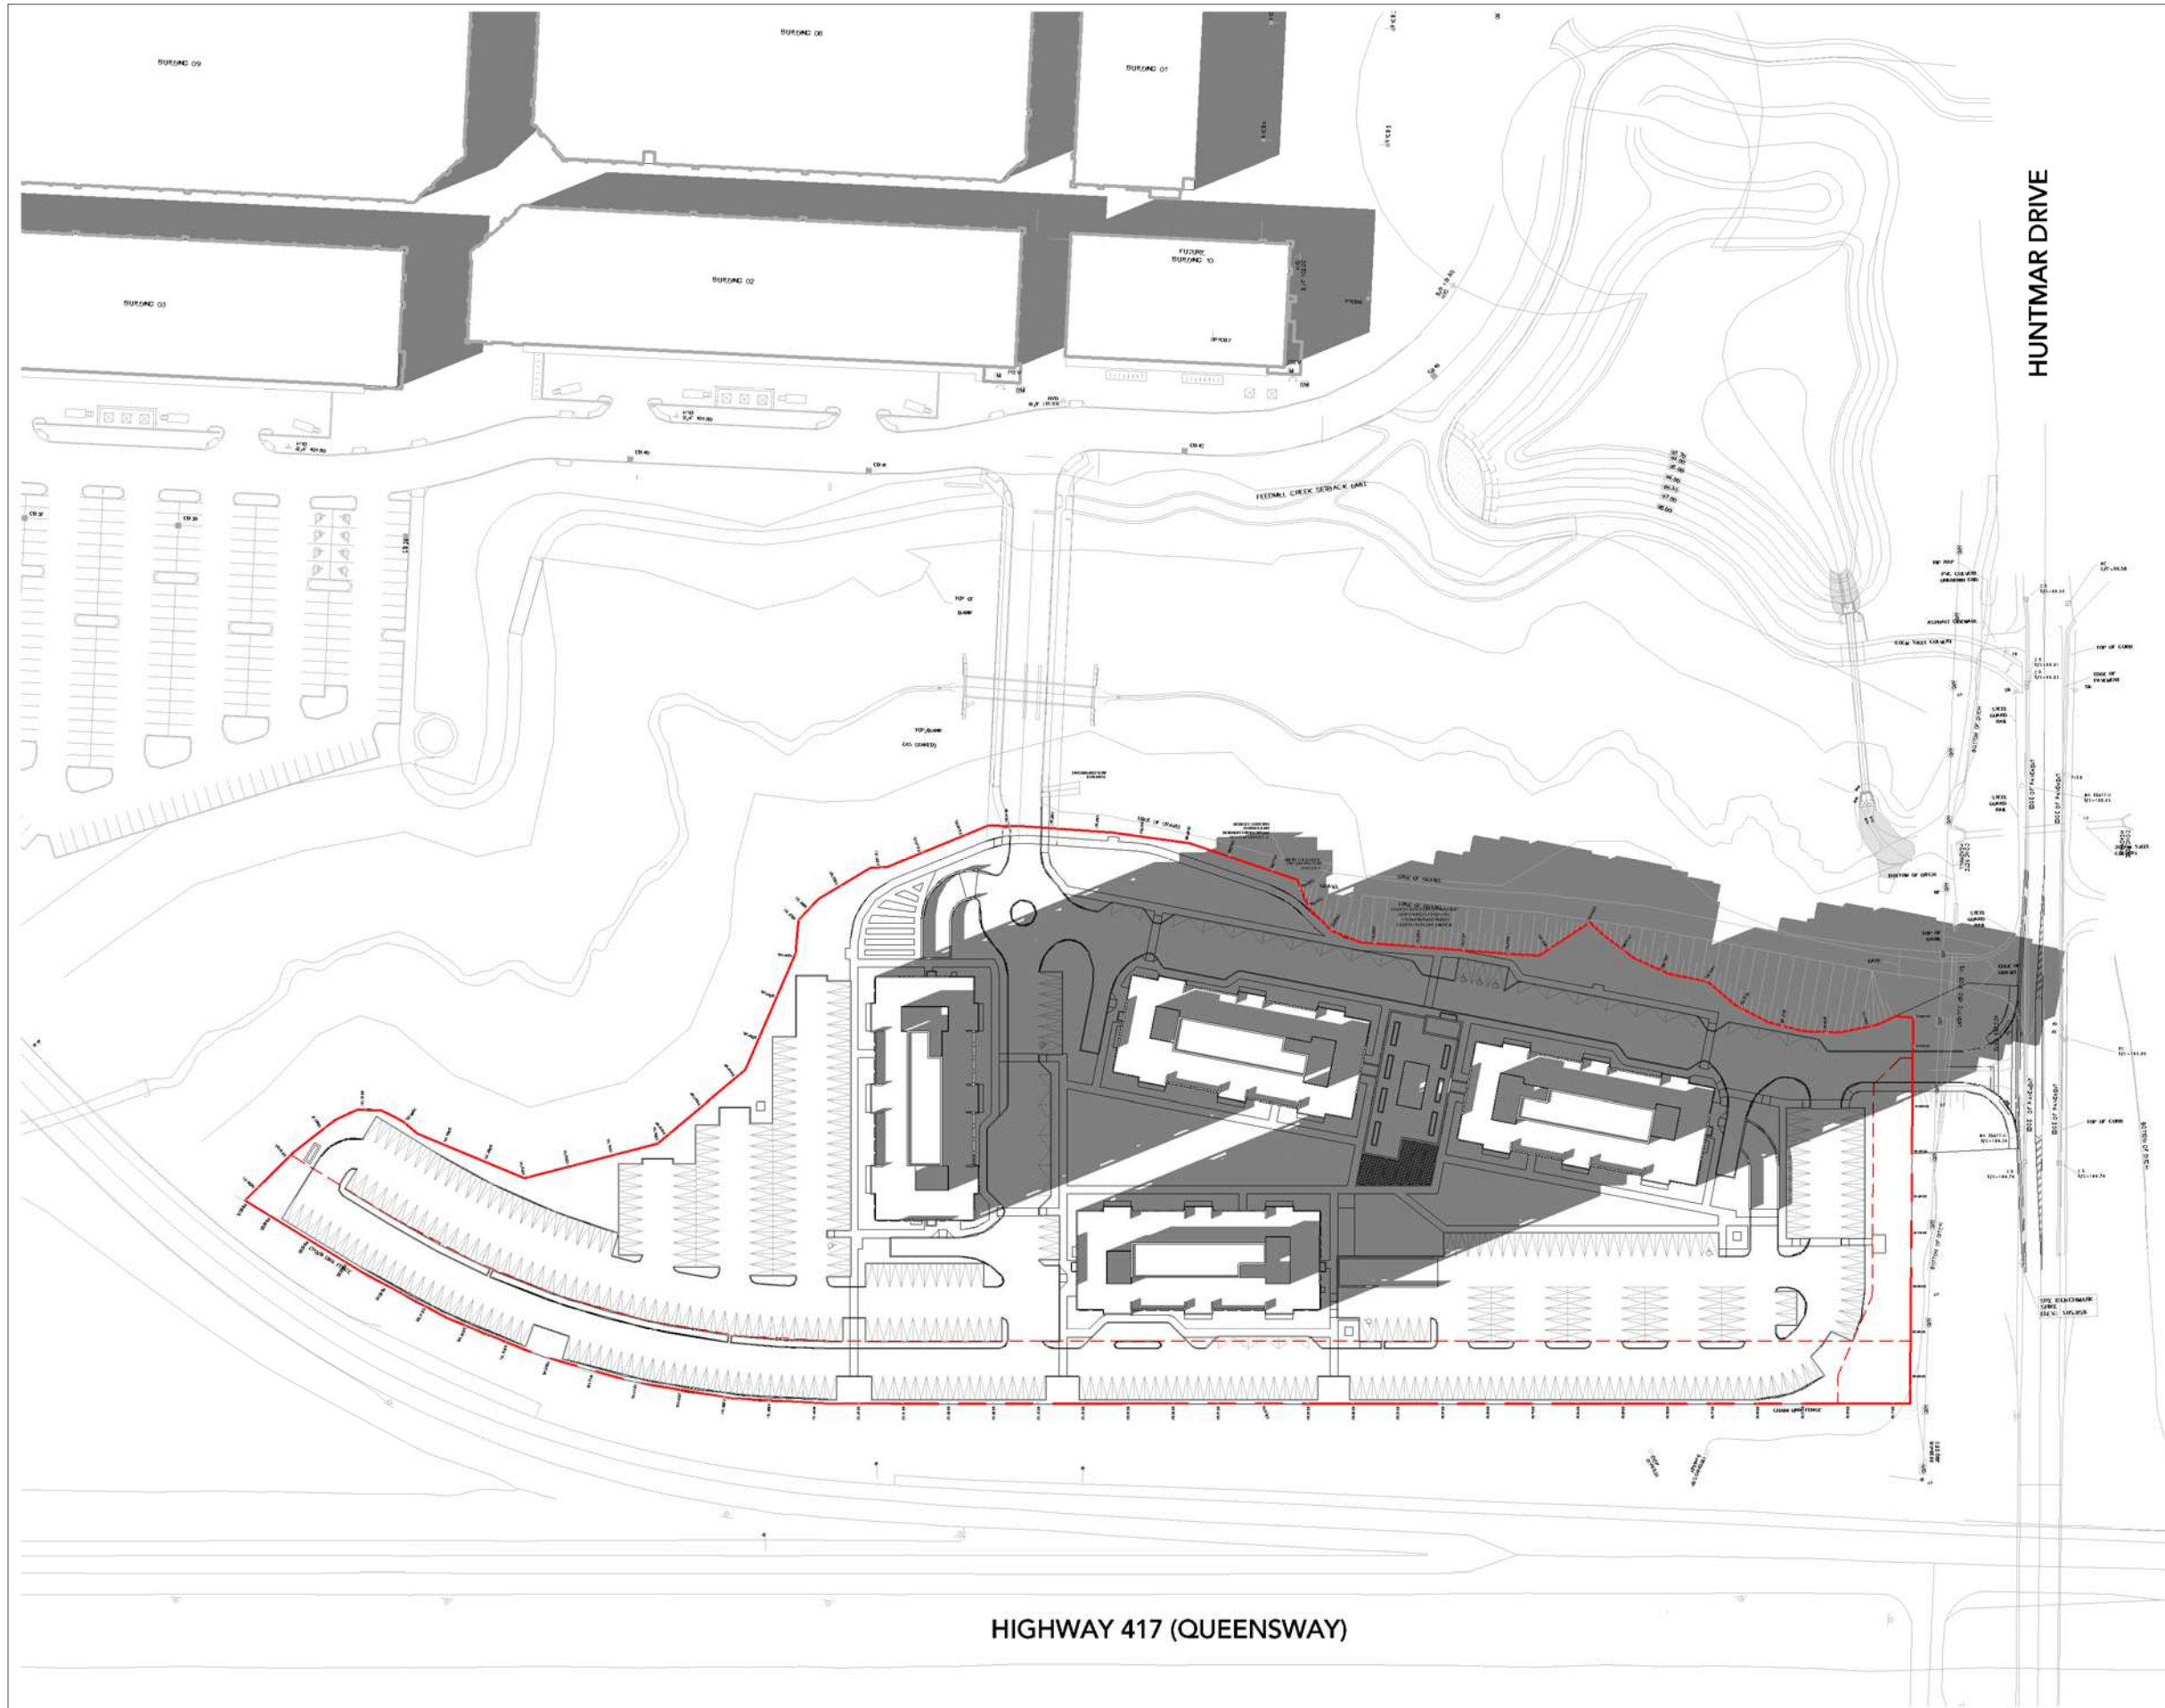


Kohn

Kohn Partnership Architects Inc.
 116 Spadina Avenue, Suite 501, Toronto ON M5V 2K6
 Tel 416.703.6700 www.kohnarchitects.com

No.	Date	Note
1	21/05/14	SPA SUBMISSION

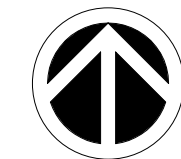

PROJECT
NORTH

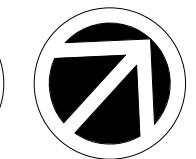

TRUE
NORTH




Project:
THE BURROUGHS KANATA
 THE BURROUGHS KANATA LP.
 319 HUNTMAR DRIVE
 OTTAWA ONTARIO

Drawing Title:
SHADOW STUDY - DEC 2PM

Drawn By: AN Checked By: AN Project No: 20-148

Date Plotted: 5/14/2021 12:59:09 PM Scale: 1 : 1500


Reference Drawing No.: Drawing No.: **A6 16**

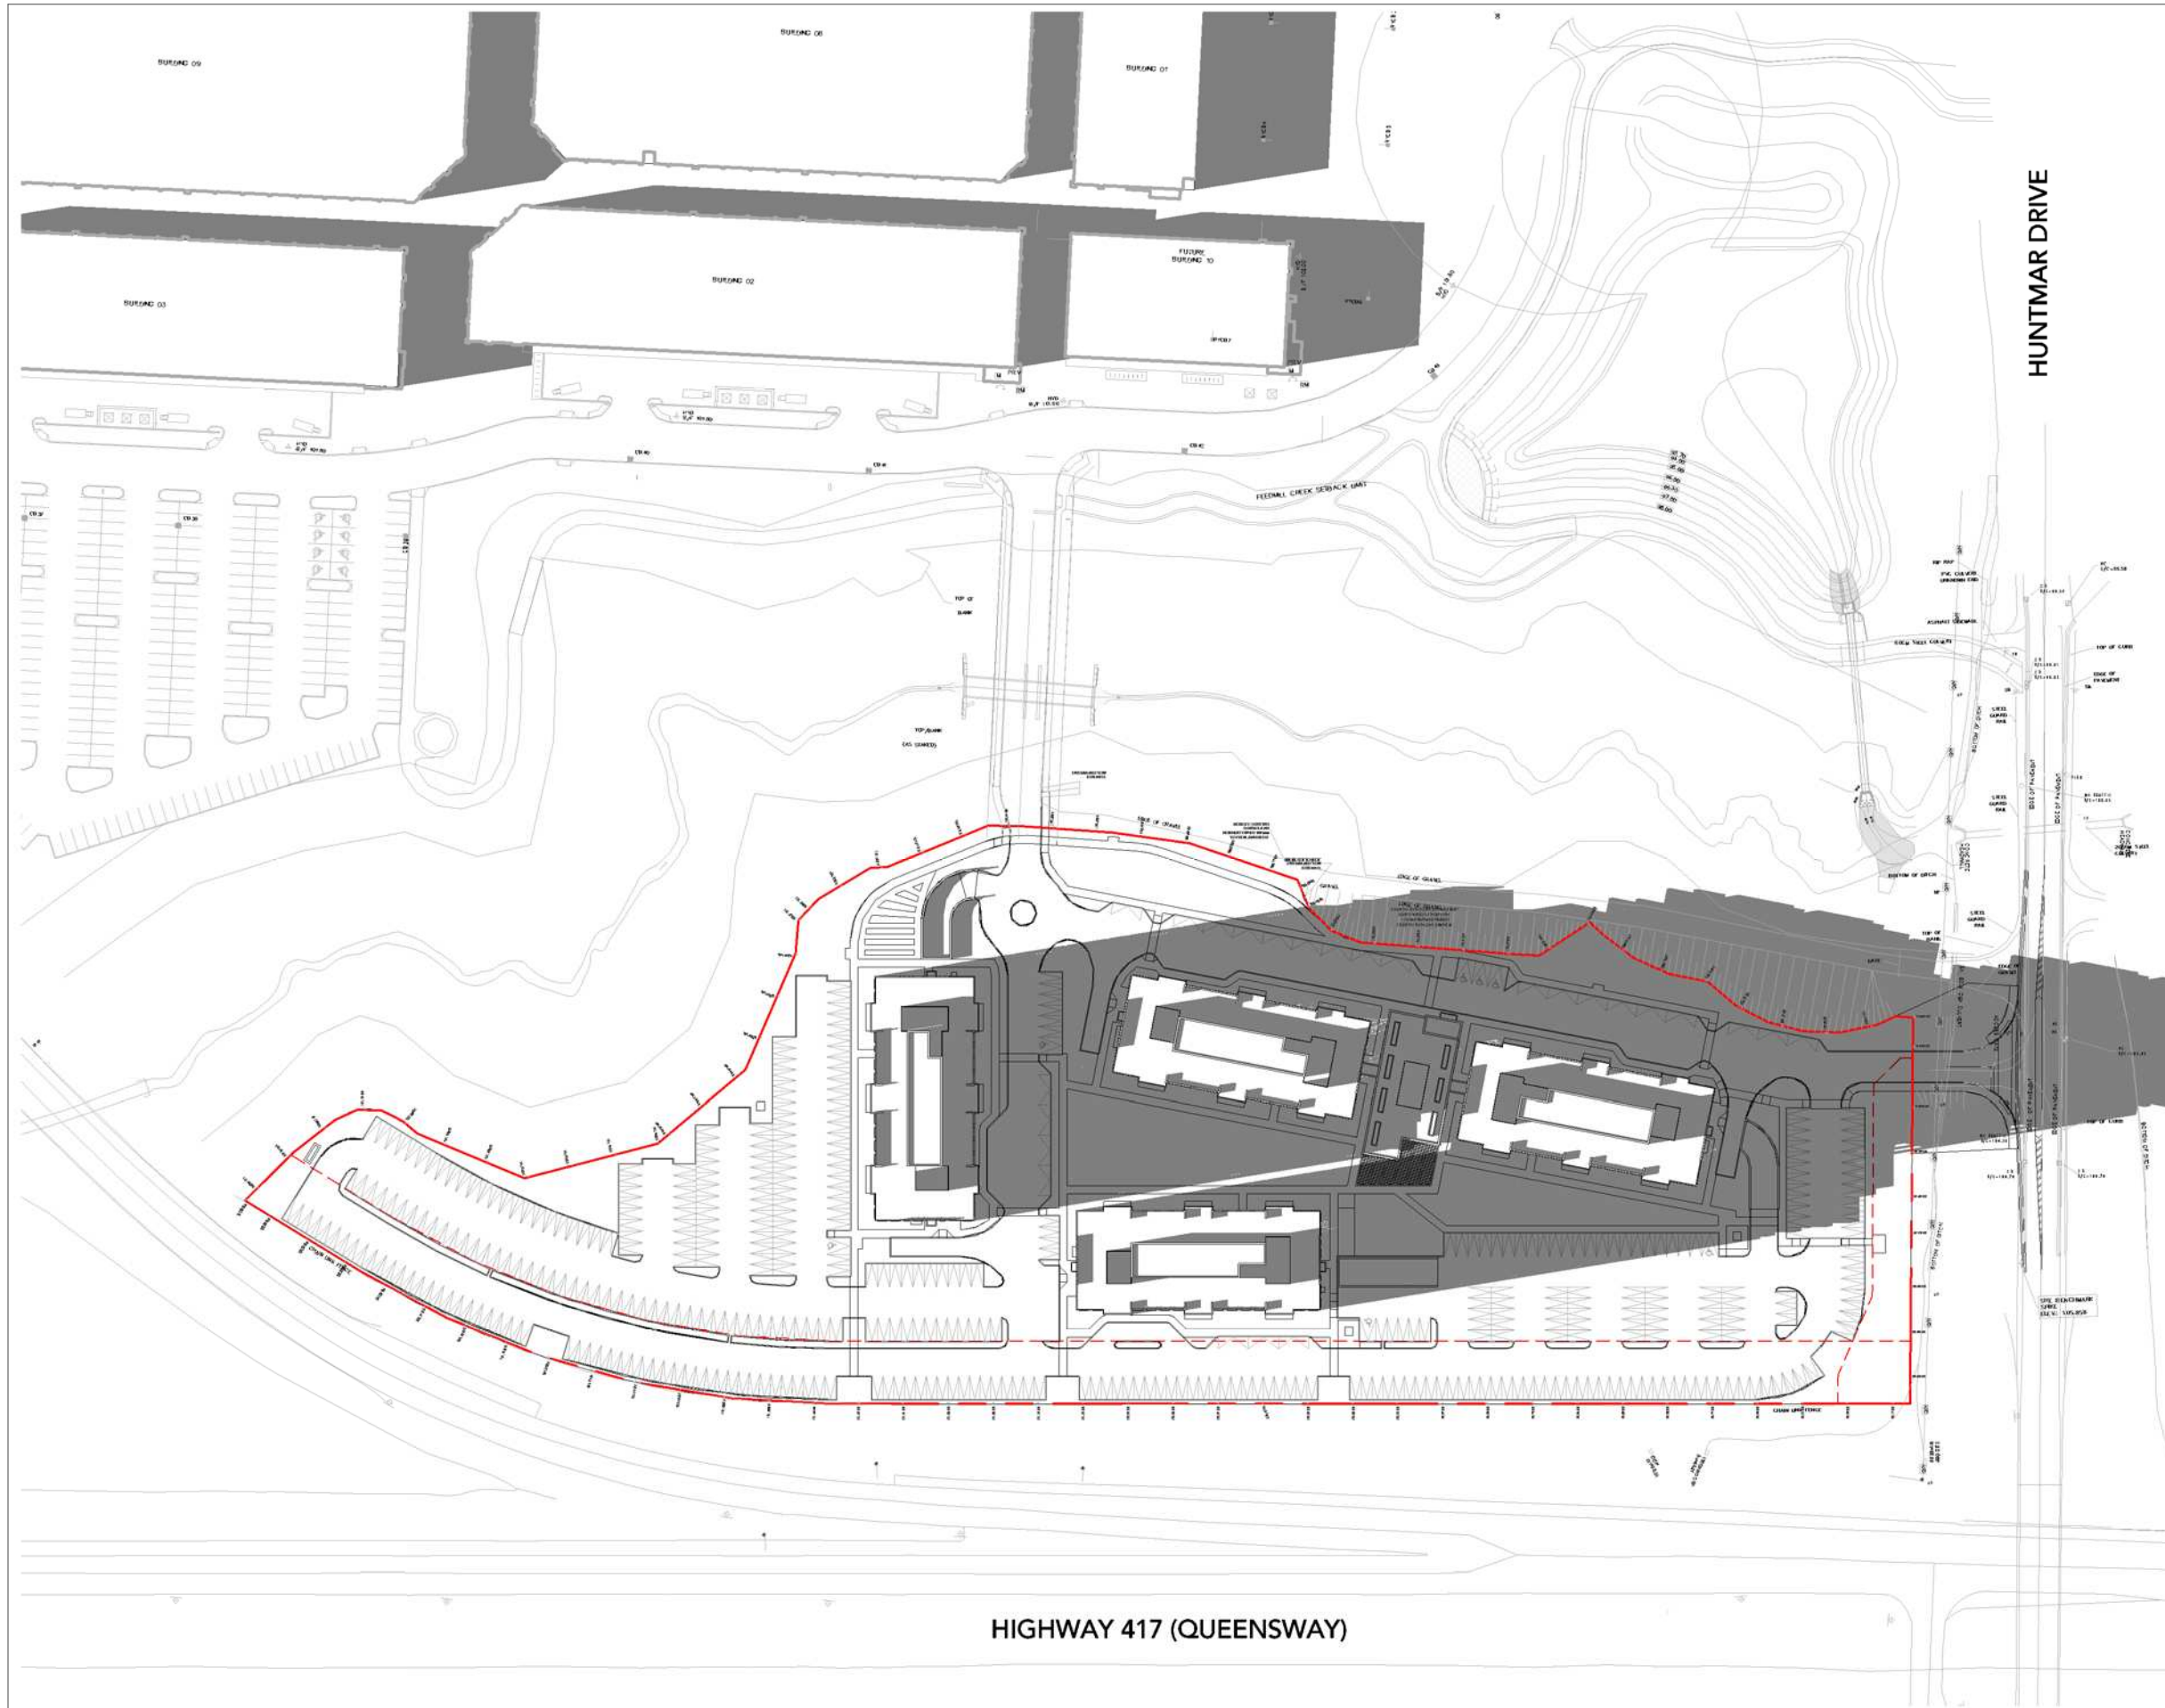

Kohn

Kohn Partnership Architects Inc.
 116 Spadina Avenue, Suite 501, Toronto ON M5V 2K6
 Tel 416.703.6700 www.kohnarchitects.com

No.	Date	Note
1	21/05/14	SPA SUBMISSION

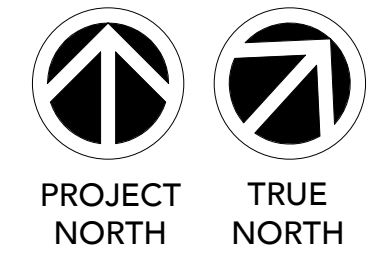


Project:
THE BURROUGHS KANATA
 THE BURROUGHS KANATA LP.
 319 HUNTMAR DRIVE
 OTTAWA ONTARIO

Drawing Title:
SHADOW STUDY - DEC 3PM

Drawn By: AN	Checked By: AN	Project No. 20-148
Date Plotted: 5/14/2021 12:59:19 PM		Scale: 1 : 1500
Reference Drawing No.:		Drawing No.:


A6 17

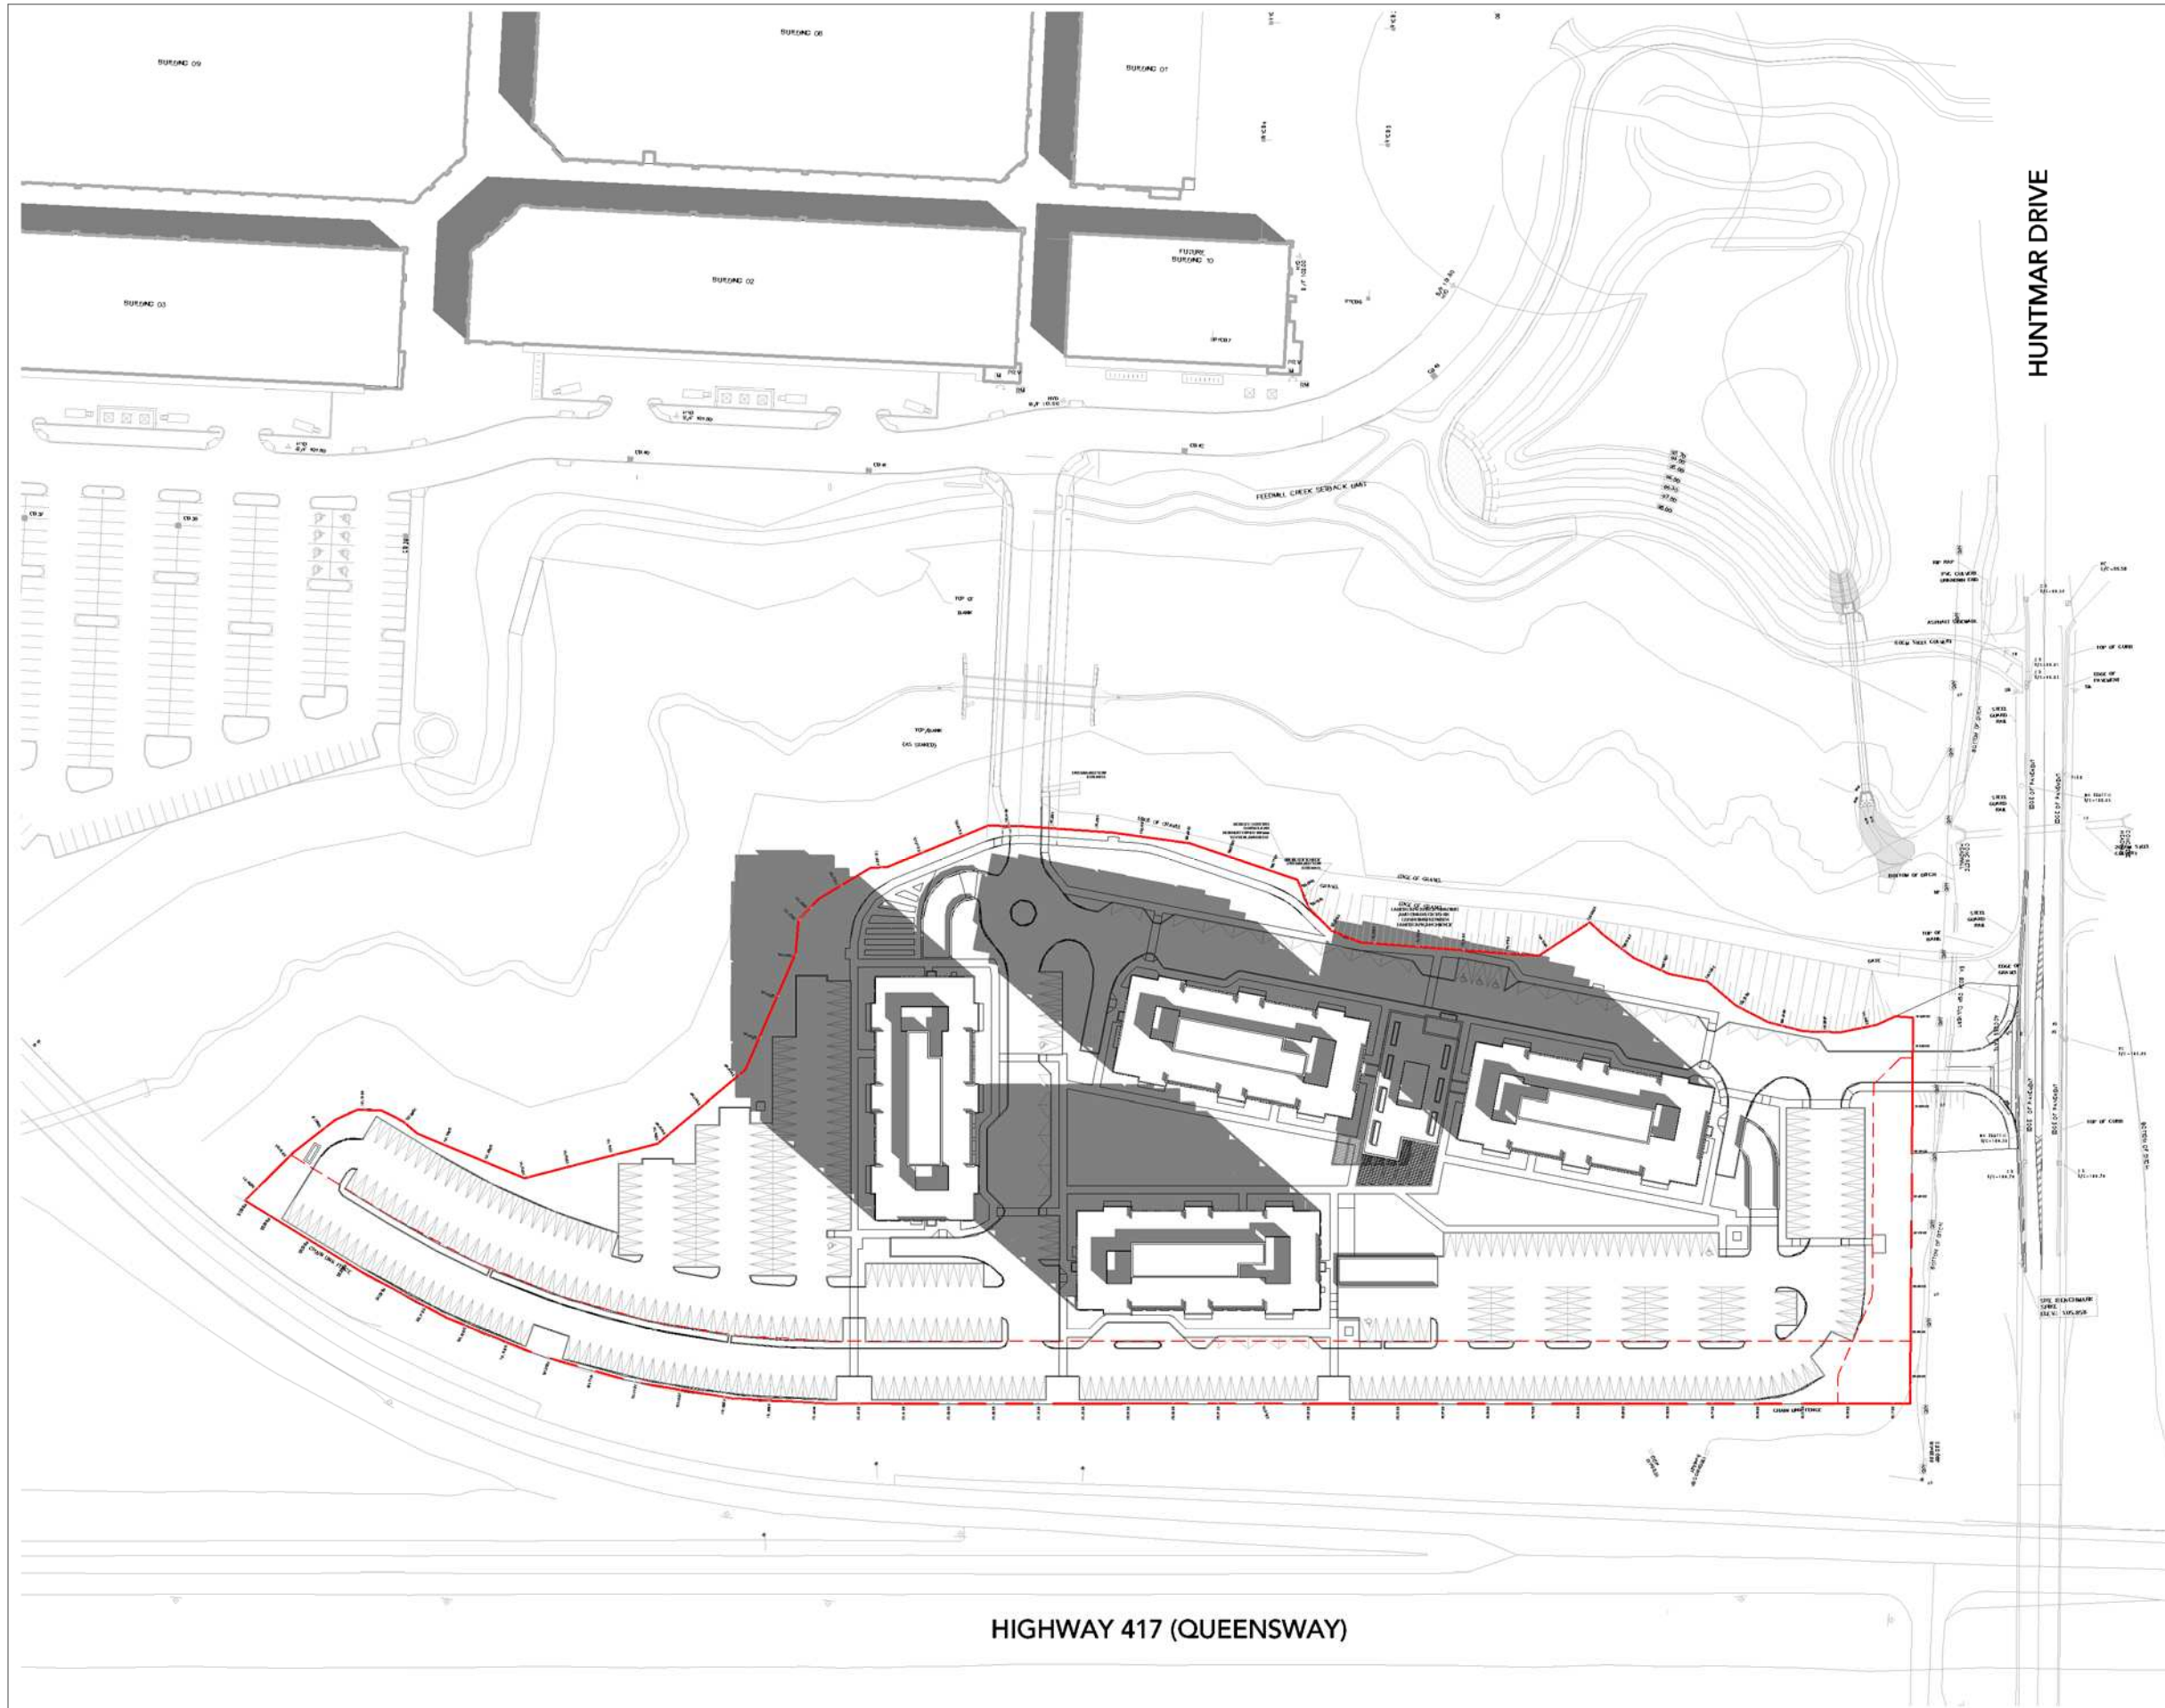


Kohn

Kohn Partnership Architects Inc.
 116 Spadina Avenue, Suite 501, Toronto ON M5V 2K6
 Tel 416.703.6700 www.kohnarchitects.com

No.	Date	Note
1	21/05/14	SPA SUBMISSION

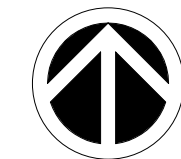

PROJECT
NORTH

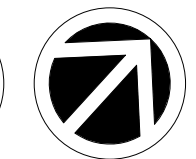

TRUE
NORTH




Project:
THE BURROUGHS KANATA
 THE BURROUGHS KANATA LP.
 319 HUNTMAR DRIVE
 OTTAWA ONTARIO

Drawing Title:
SHADOW STUDY - JUNE 8AM

Drawn By: AN	Checked By: AN	Project No. 20-148
Date Plotted: 5/14/2021 12:59:29 PM		Scale: 1 : 1500
Reference Drawing No.:		Drawing No.:


A6 18

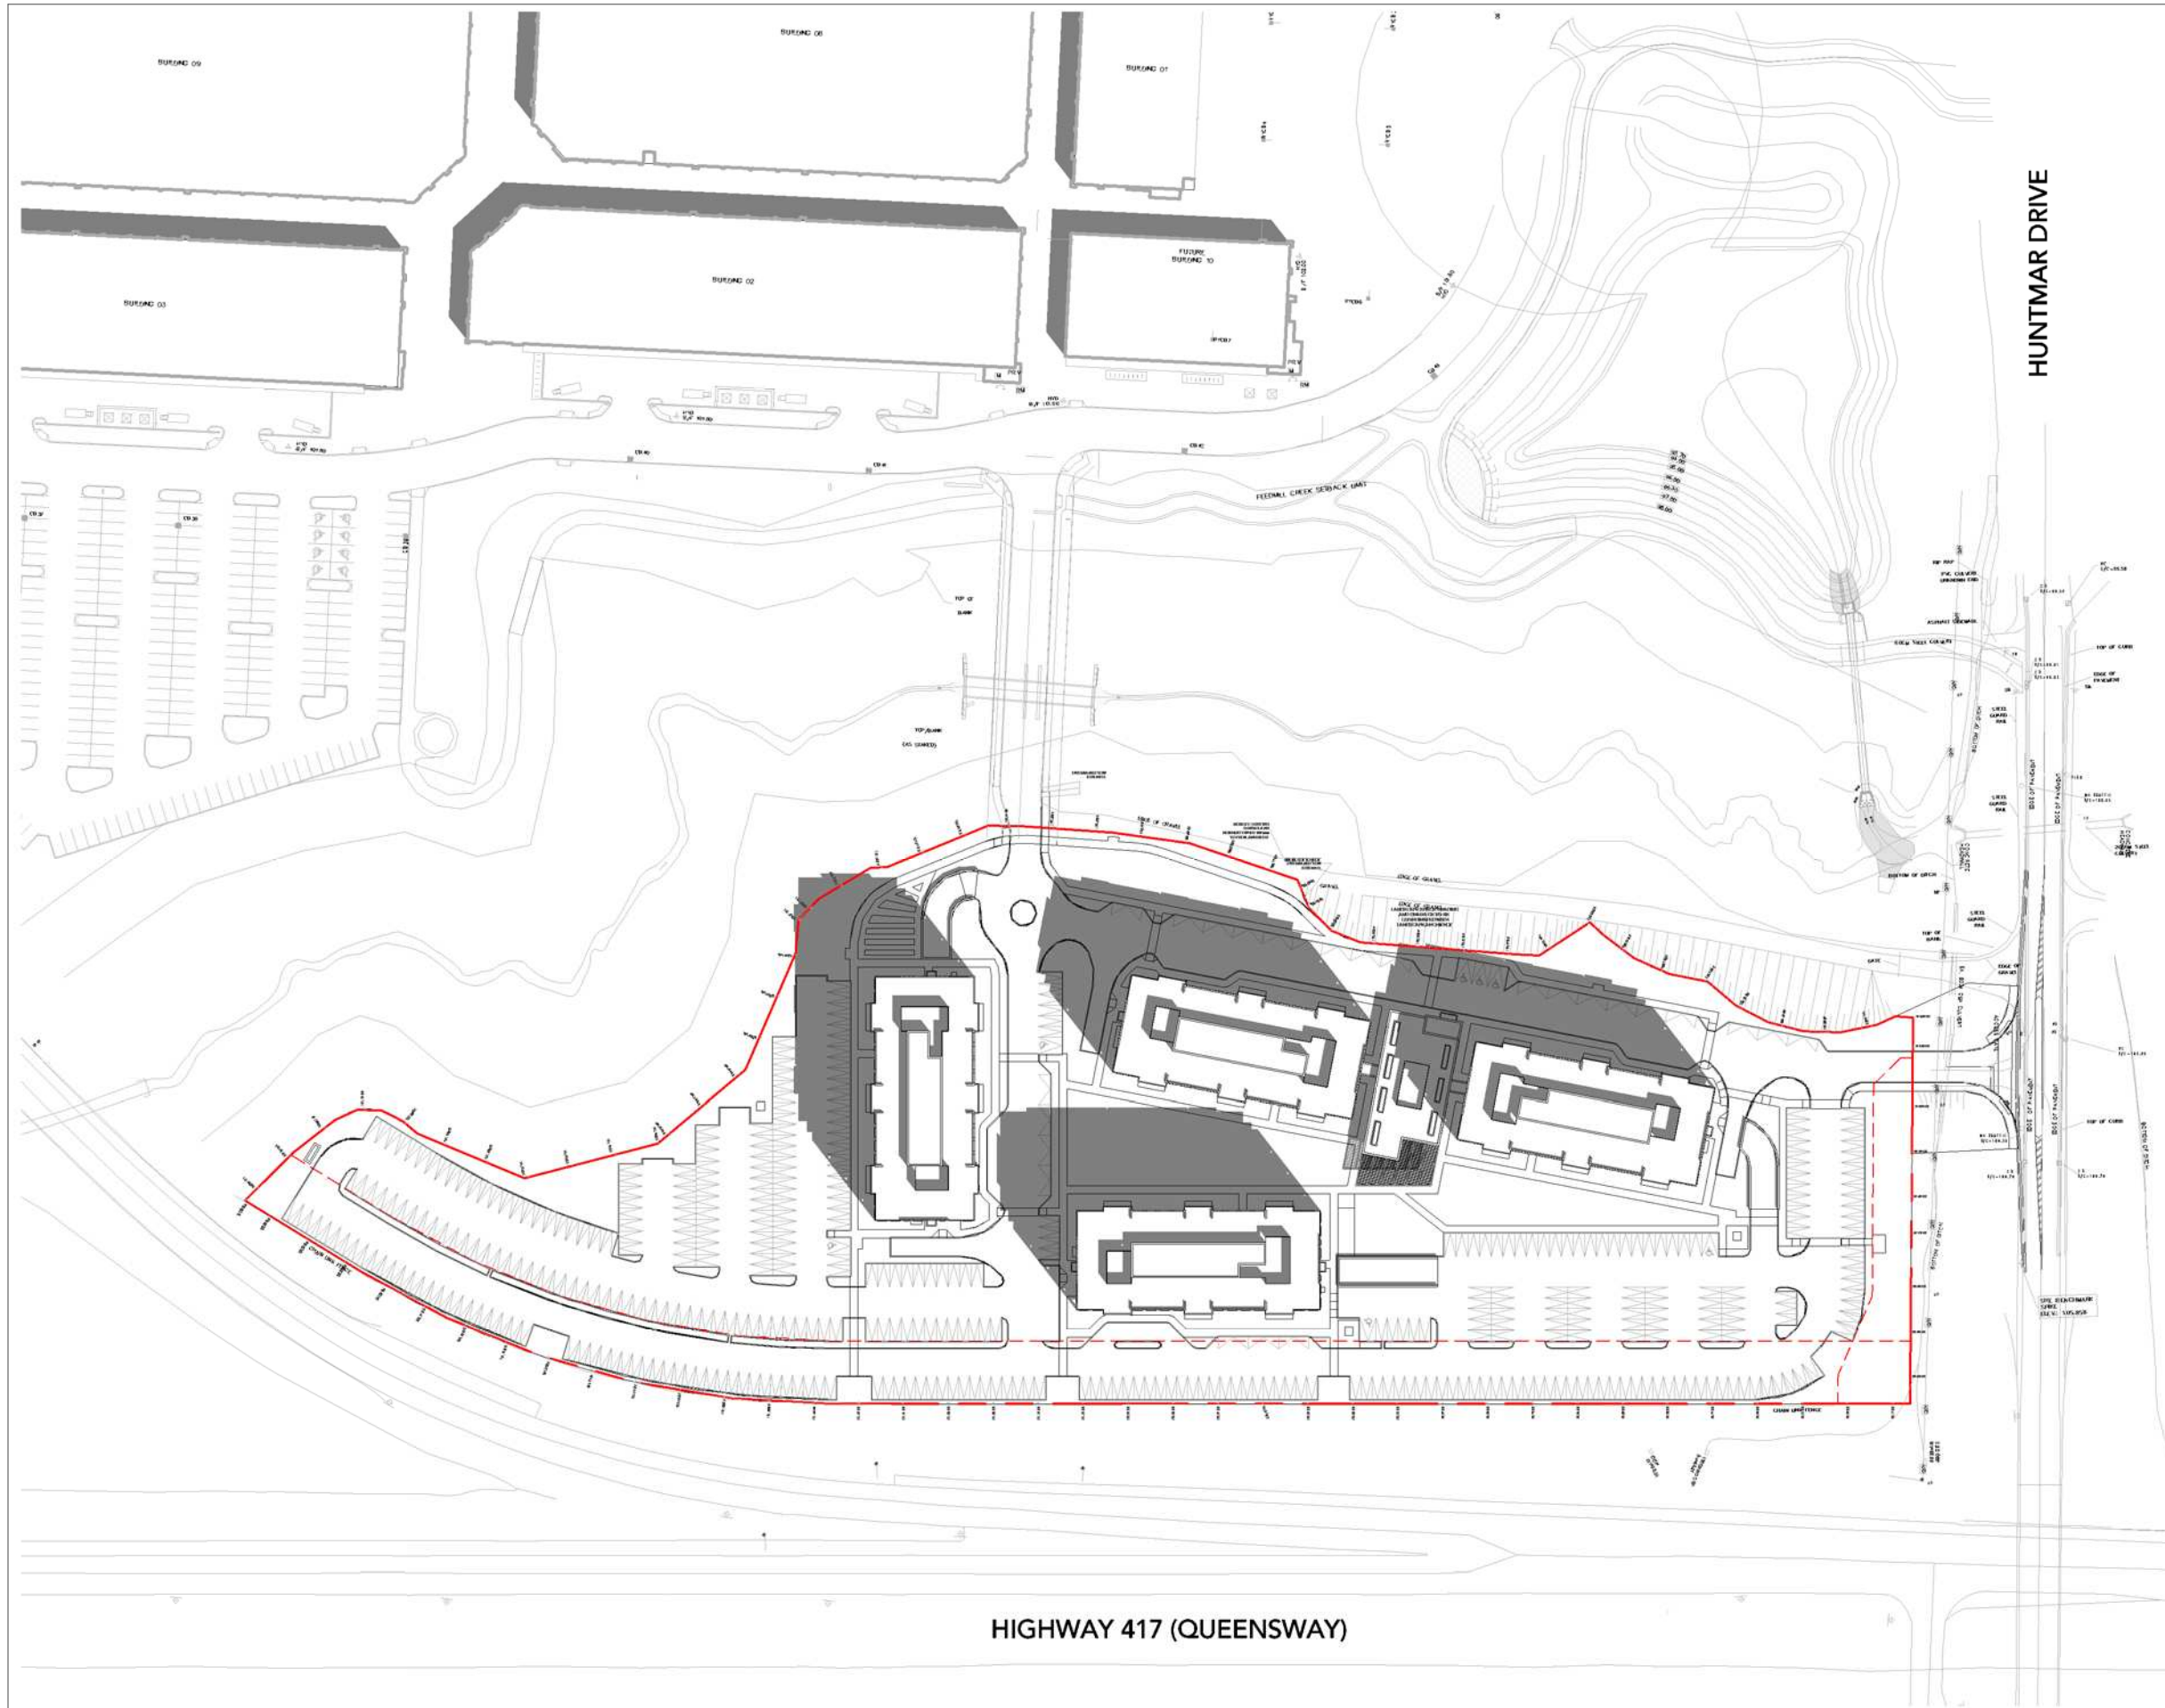

Kohn

Kohn Partnership Architects Inc.
 116 Spadina Avenue, Suite 501, Toronto ON M5V 2K6
 Tel 416.703.6700 www.kohnarchitects.com

No.	Date	Note
1	21/05/14	SPA SUBMISSION

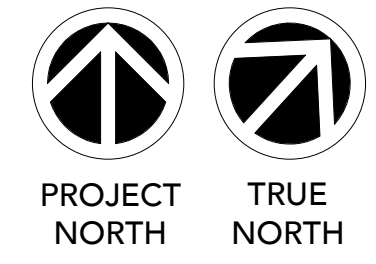


Project:
THE BURROUGHS KANATA
 THE BURROUGHS KANATA LP.
 319 HUNTMAR DRIVE
 OTTAWA ONTARIO

Drawing Title:
SHADOW STUDY - JUNE 9AM

Drawn By: AN	Checked By: AN	Project No. 20-148
Date Plotted: 5/14/2021 12:59:39 PM		Scale: 1 : 1500
Reference Drawing No.:		Drawing No.:


A6 19

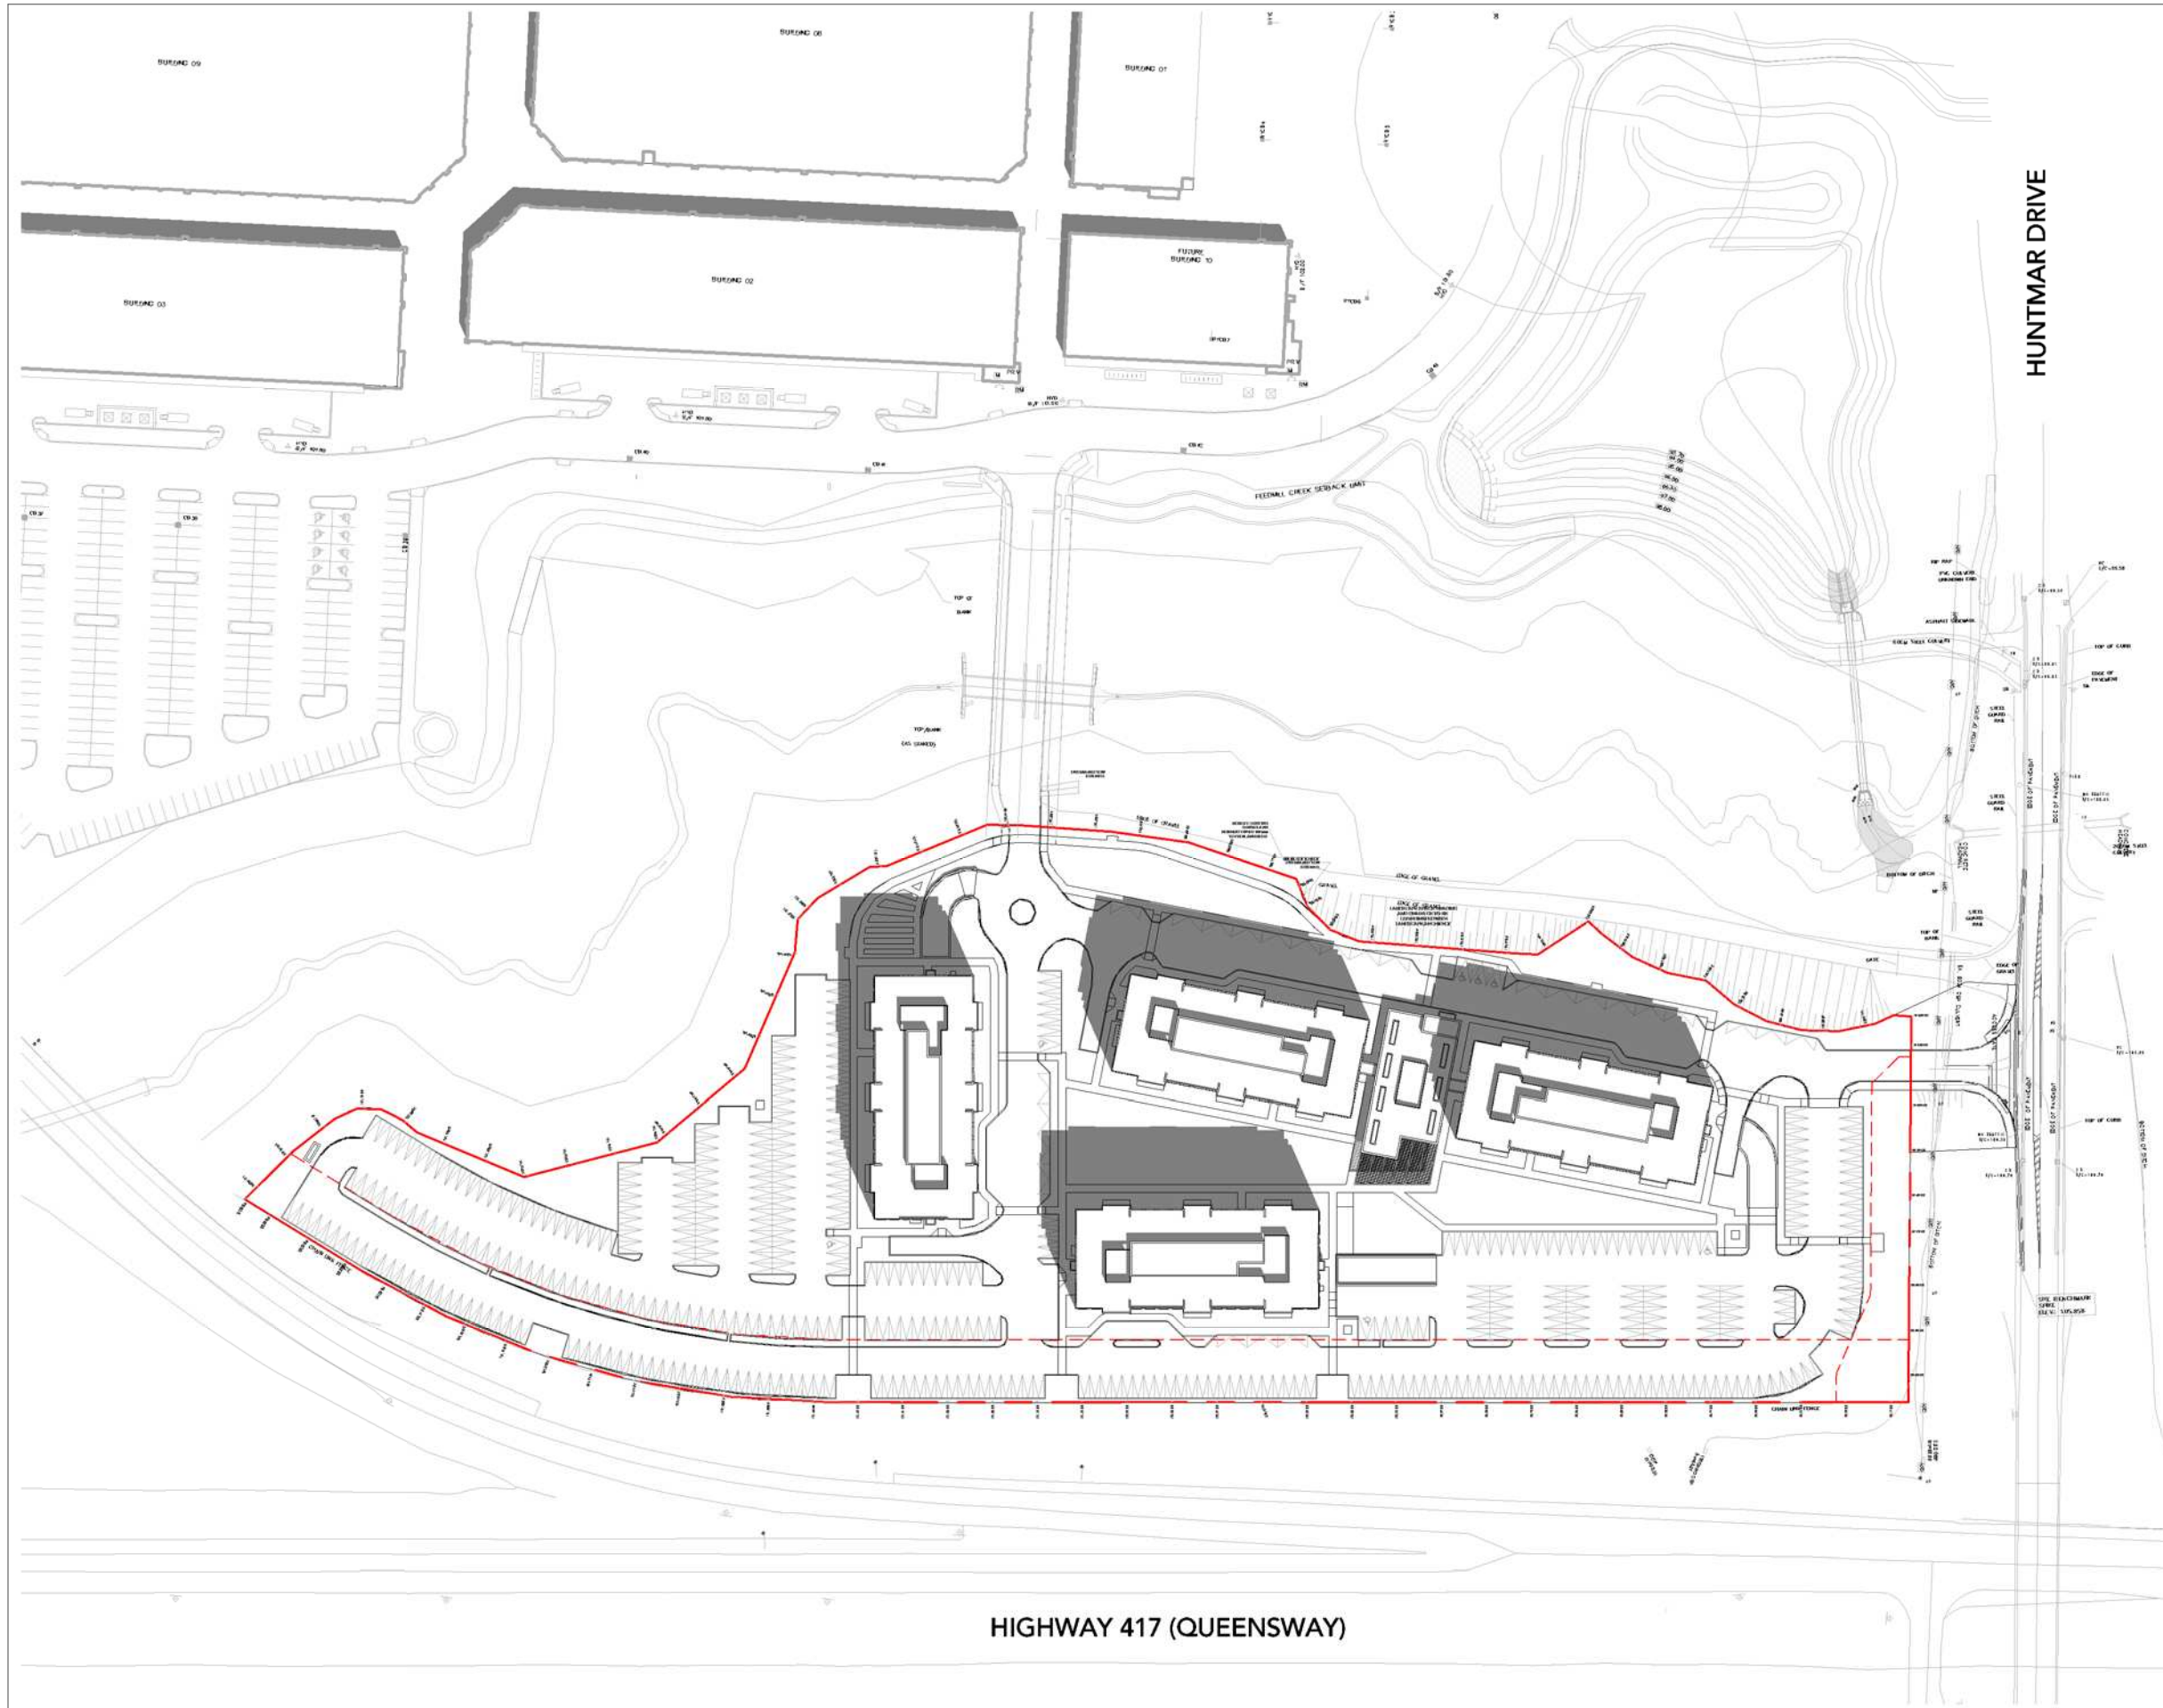

Kohn

Kohn Partnership Architects Inc.
 116 Spadina Avenue, Suite 501, Toronto ON M5V 2K6
 Tel 416.703.6700 www.kohnarchitects.com

No.	Date	Note
1	21/05/14	SPA SUBMISSION

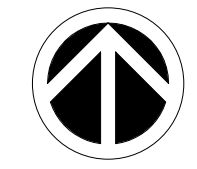

PROJECT
NORTH



TRUE
NORTH




Project:
THE BURROUGHS KANATA
 THE BURROUGHS KANATA LP.
 319 HUNTMAR DRIVE
 OTTAWA ONTARIO

Drawing Title:
SHADOW STUDY - JUNE 10AM

Drawn By: AN	Checked By: AN	Project No.: 20-148
Date Plotted: 5/14/2021 12:59:49 PM		Scale: 1 : 1500
Reference Drawing No.:		Drawing No.:


A6 20

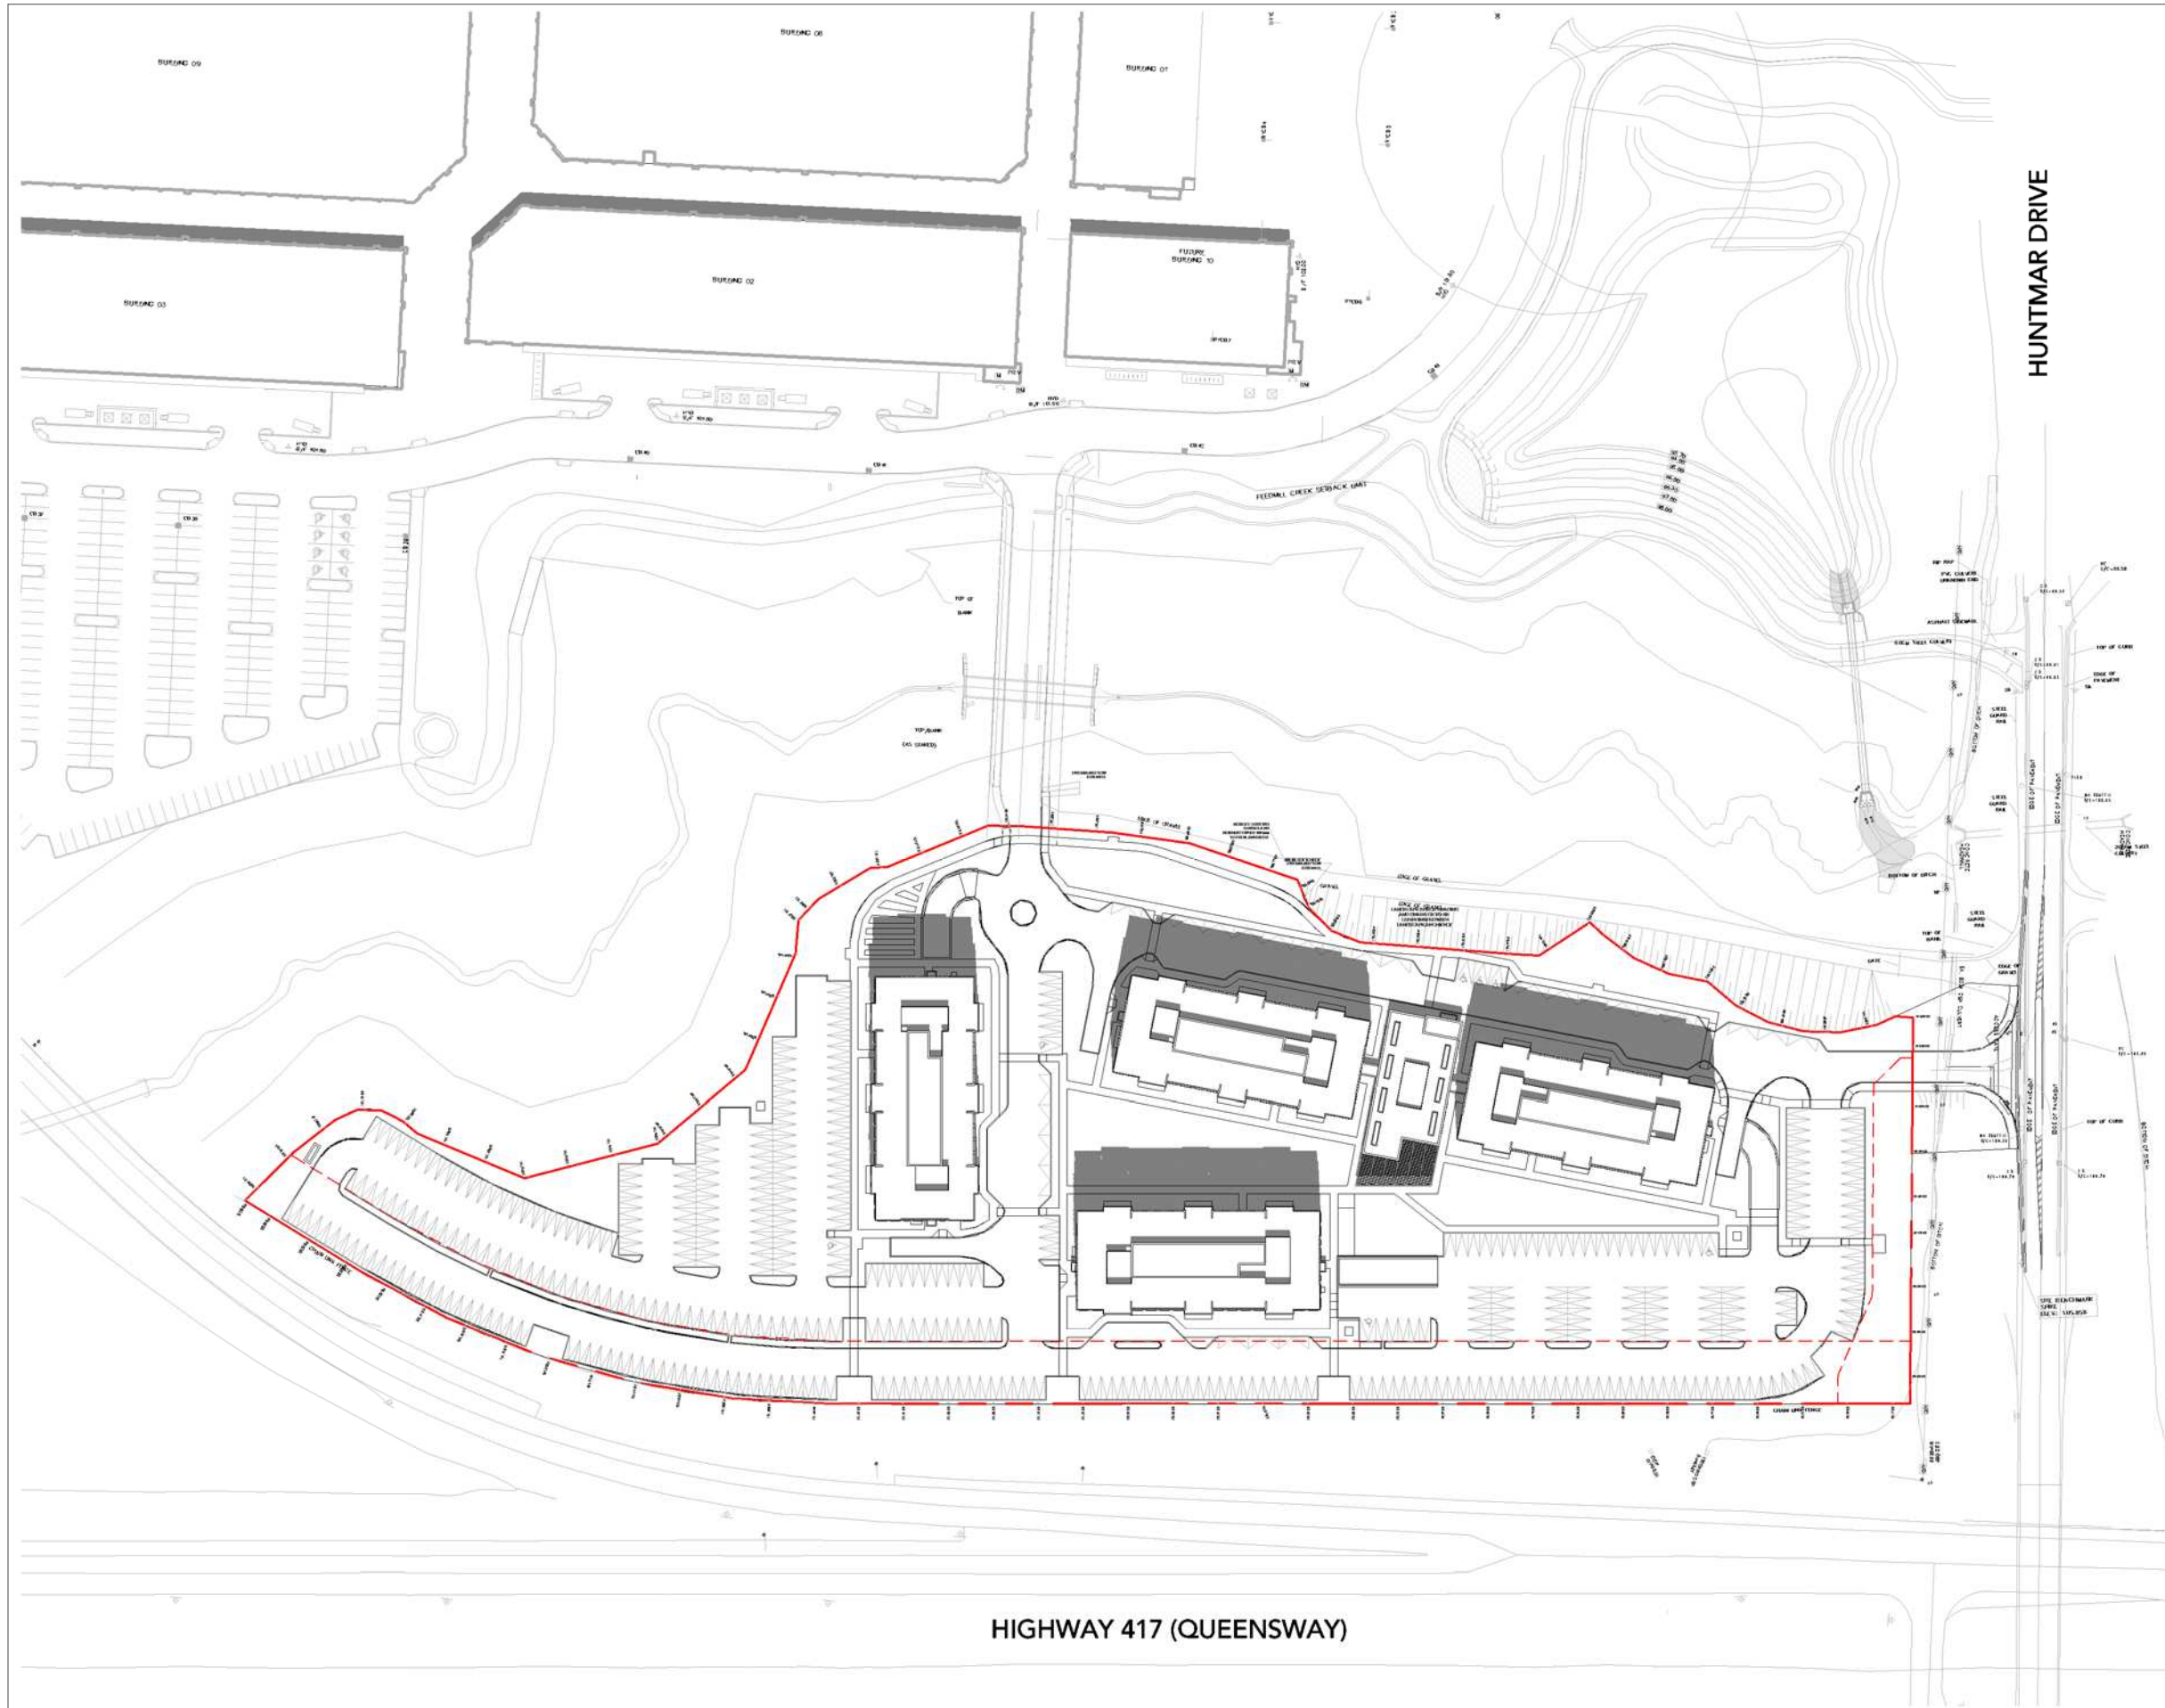

Kohn

Kohn Partnership Architects Inc.
 116 Spadina Avenue, Suite 501, Toronto ON M5V 2K6
 Tel 416.703.6700 www.kohnarchitects.com

No.	Date	Note
1	21/05/14	SPA SUBMISSION

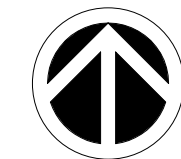

PROJECT
NORTH



TRUE
NORTH




Project:
THE BURROUGHS KANATA
 THE BURROUGHS KANATA LP.
 319 HUNTMAR DRIVE
 OTTAWA ONTARIO

Drawing Title:
SHADOW STUDY - JUNE 11AM

Drawn By: AN	Checked By: AN	Project No.: 20-148
Date Plotted: 5/14/2021 12:59:59 PM		Scale: 1 : 1500


Reference Drawing No.: Drawing No.:
A6 21

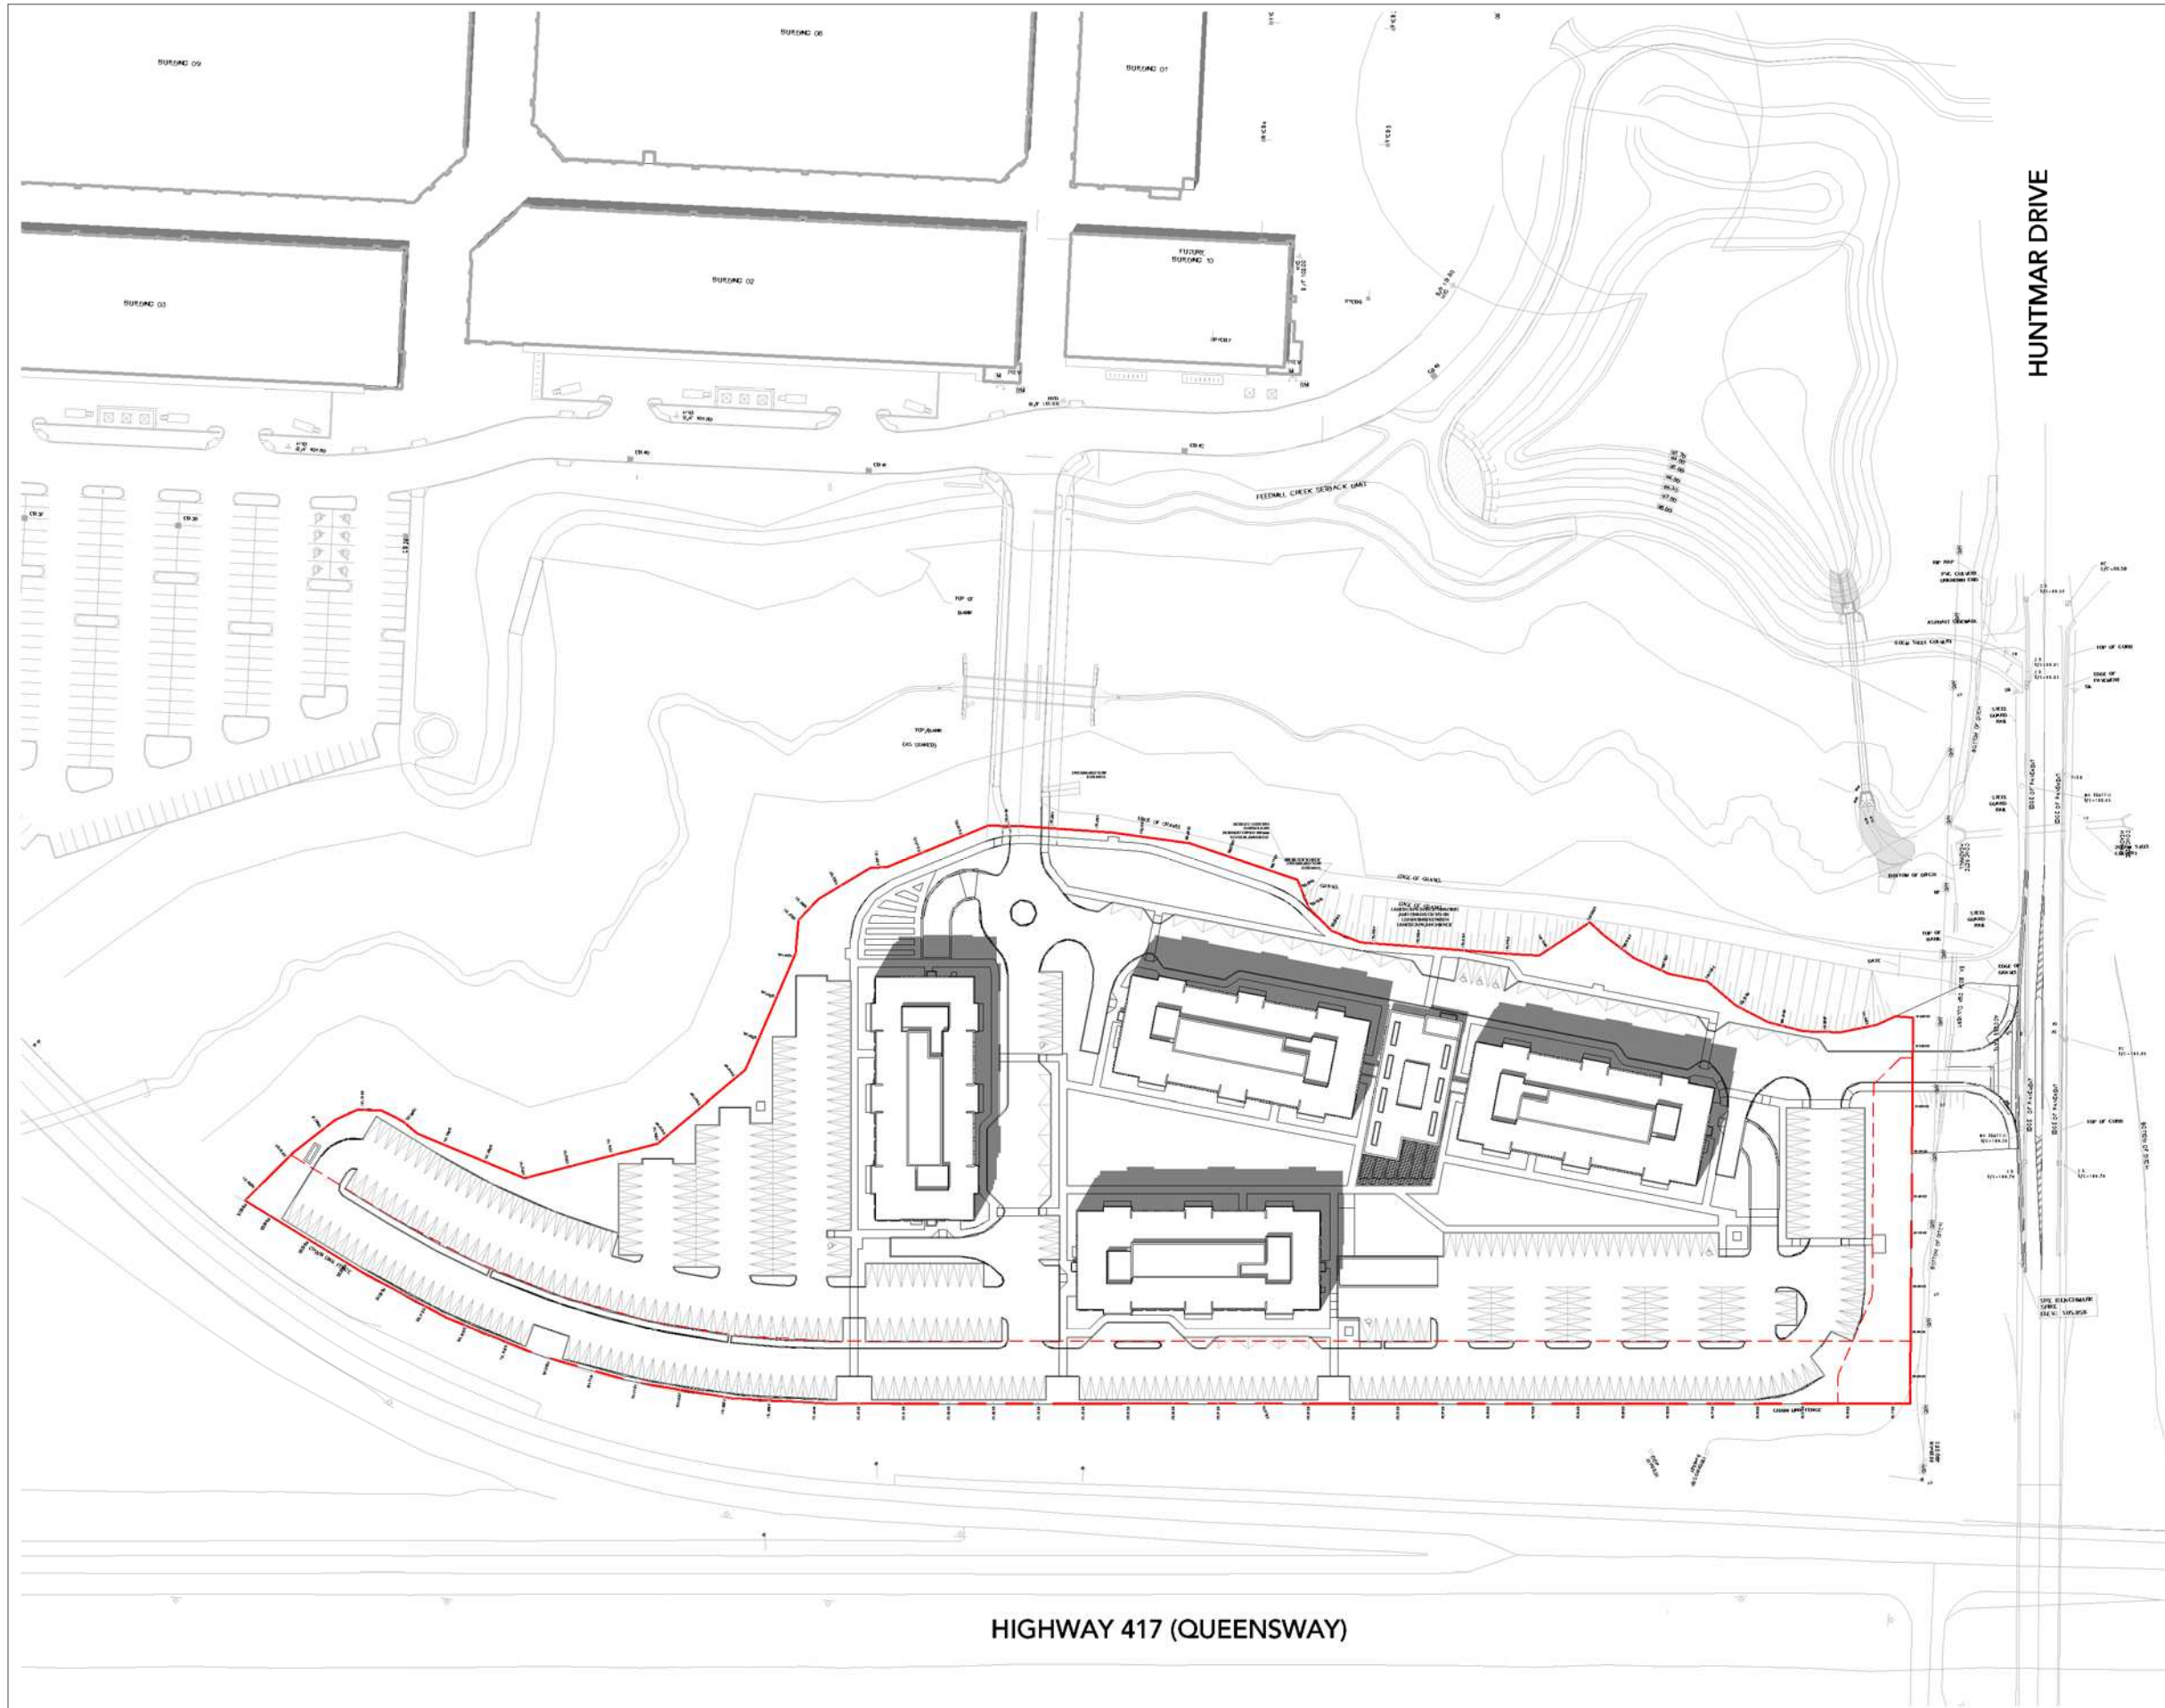

Kohn

Kohn Partnership Architects Inc.
 116 Spadina Avenue, Suite 501, Toronto ON M5V 2K6
 Tel 416.703.6700 www.kohnarchitects.com

No.	Date	Note
1	21/05/14	SPA SUBMISSION

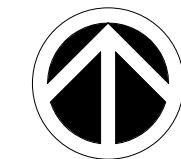

PROJECT
NORTH



TRUE
NORTH




Project:
THE BURROUGHS KANATA
 THE BURROUGHS KANATA LP.
 319 HUNTMAR DRIVE
 OTTAWA ONTARIO

Drawing Title:
SHADOW STUDY - JUNE 12PM

Drawn By: AN	Checked By: AN	Project No. 20-148
Date Plotted: 5/14/2021 1:00:09 PM		Scale: 1 : 1500
Reference Drawing No.:		Drawing No.:


A6 22

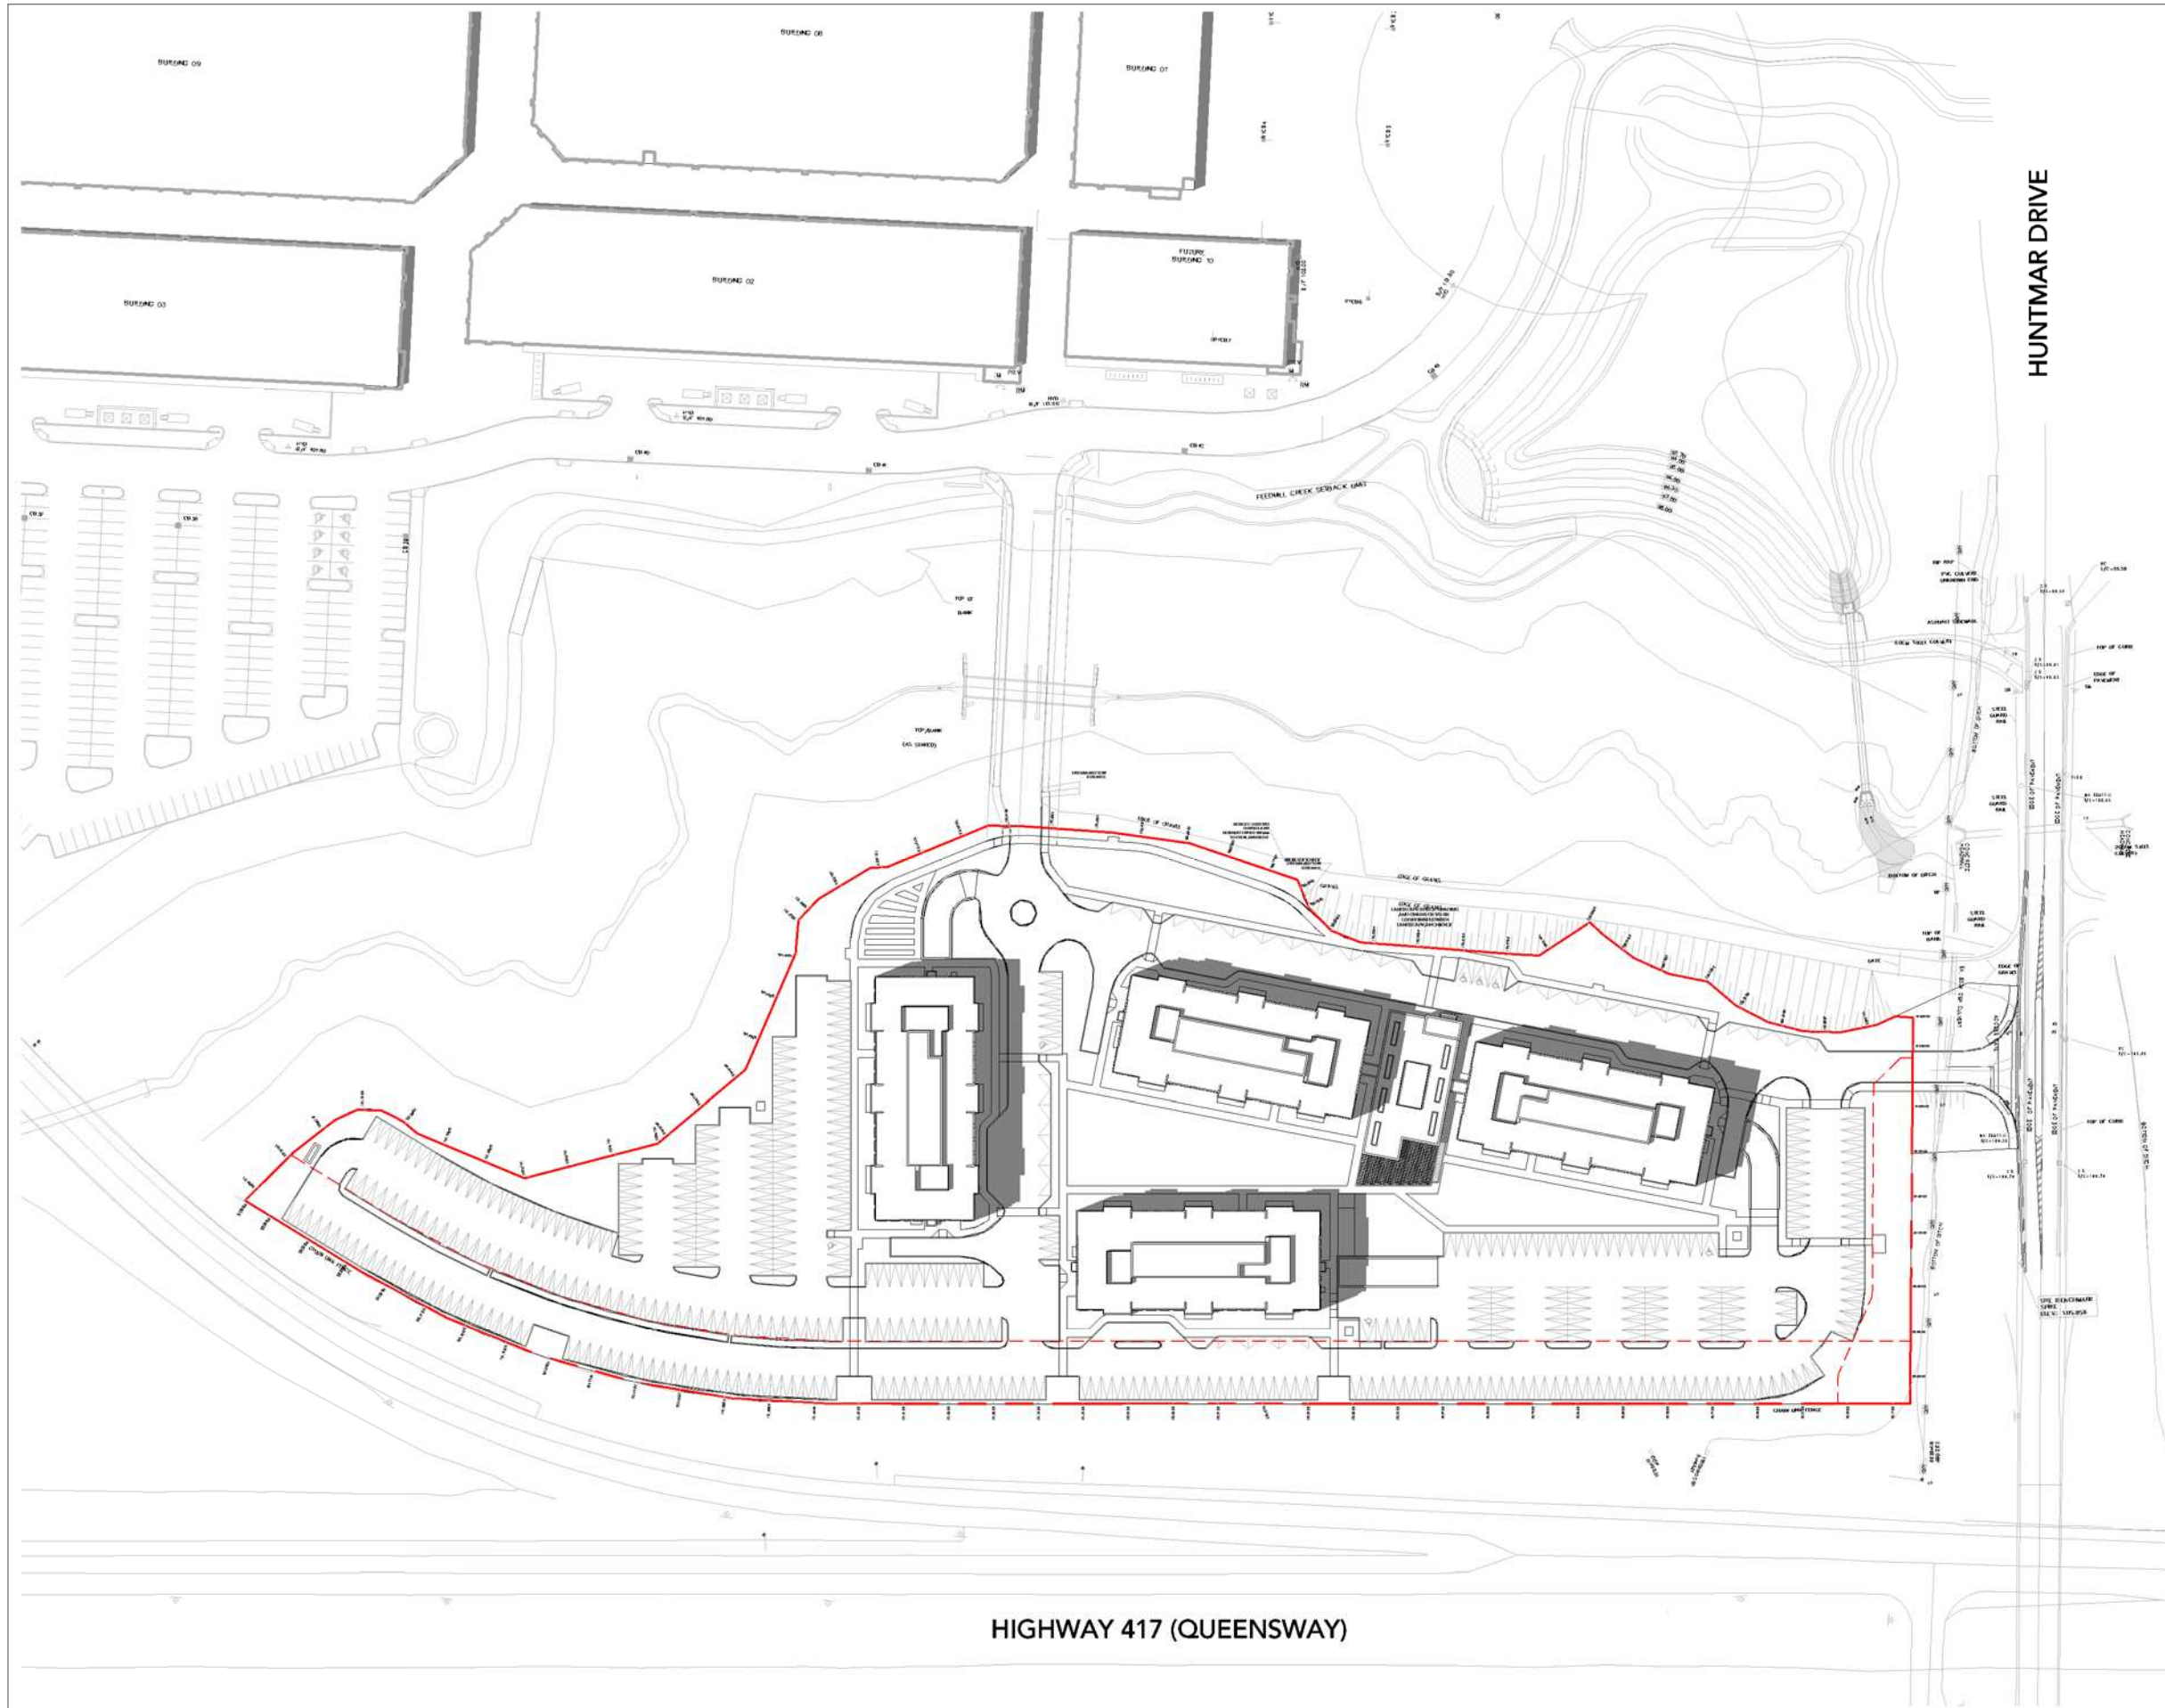

Kohn

Kohn Partnership Architects Inc.
 116 Spadina Avenue, Suite 501, Toronto ON M5V 2K6
 Tel 416.703.6700 www.kohnarchitects.com

No.	Date	Note
1	21/05/14	SPA SUBMISSION

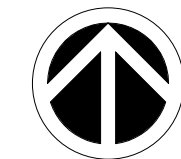

PROJECT
NORTH



TRUE
NORTH




Project:
THE BURROUGHS KANATA
 THE BURROUGHS KANATA LP.
 319 HUNTMAR DRIVE
 OTTAWA ONTARIO

Drawing Title:
SHADOW STUDY - JUNE 1PM

Drawn By: AN	Checked By: AN	Project No. 20-148
Date Plotted: 5/14/2021 1:00:19 PM		Scale: 1 : 1500


Reference Drawing No.: Drawing No.:
A6 23

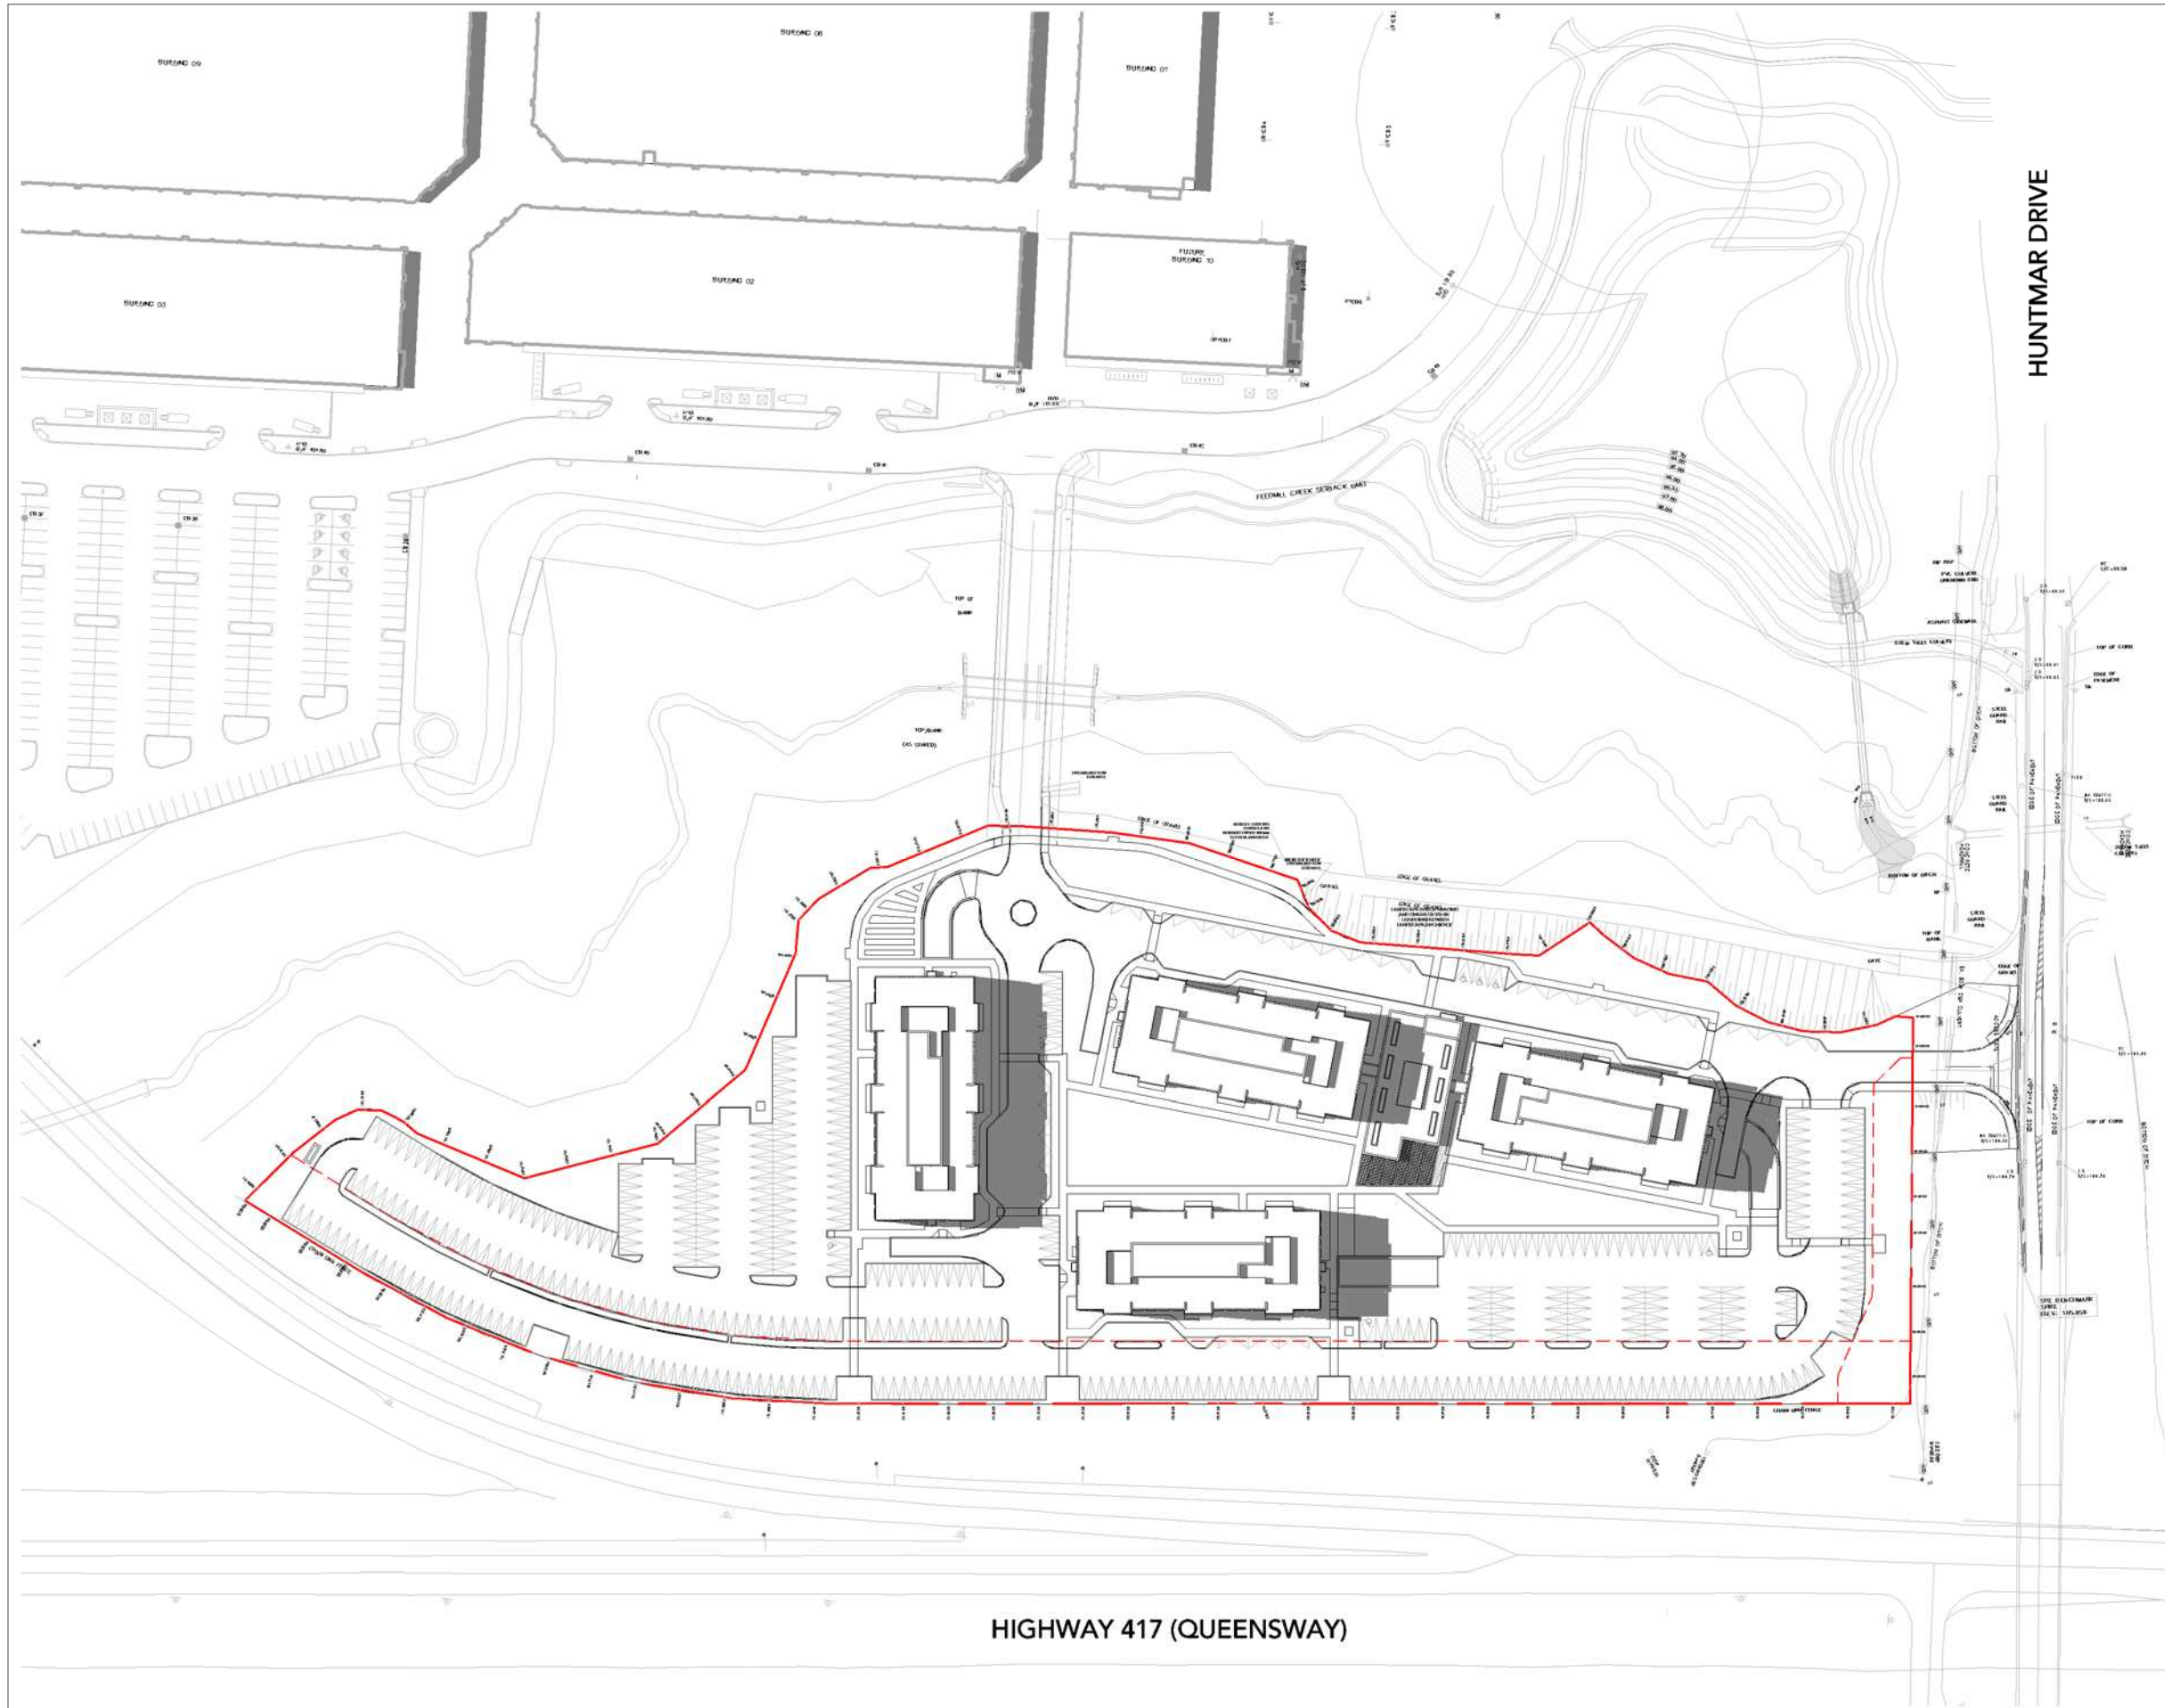

Kohn

Kohn Partnership Architects Inc.
 116 Spadina Avenue, Suite 501, Toronto ON M5V 2K6
 Tel 416.703.6700 www.kohnarchitects.com

No.	Date	Note
1	21/05/14	SPA SUBMISSION

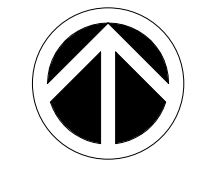

PROJECT
NORTH



TRUE
NORTH




Project:
THE BURROUGHS KANATA
 THE BURROUGHS KANATA LP.
 319 HUNTMAR DRIVE
 OTTAWA ONTARIO

Drawing Title:
SHADOW STUDY - JUNE 2PM

Drawn By: AN	Checked By: AN	Project No. 20-148
Date Plotted: 5/14/2021 1:00:29 PM		Scale: 1 : 1500


Reference Drawing No.: Drawing No.:
A6 24

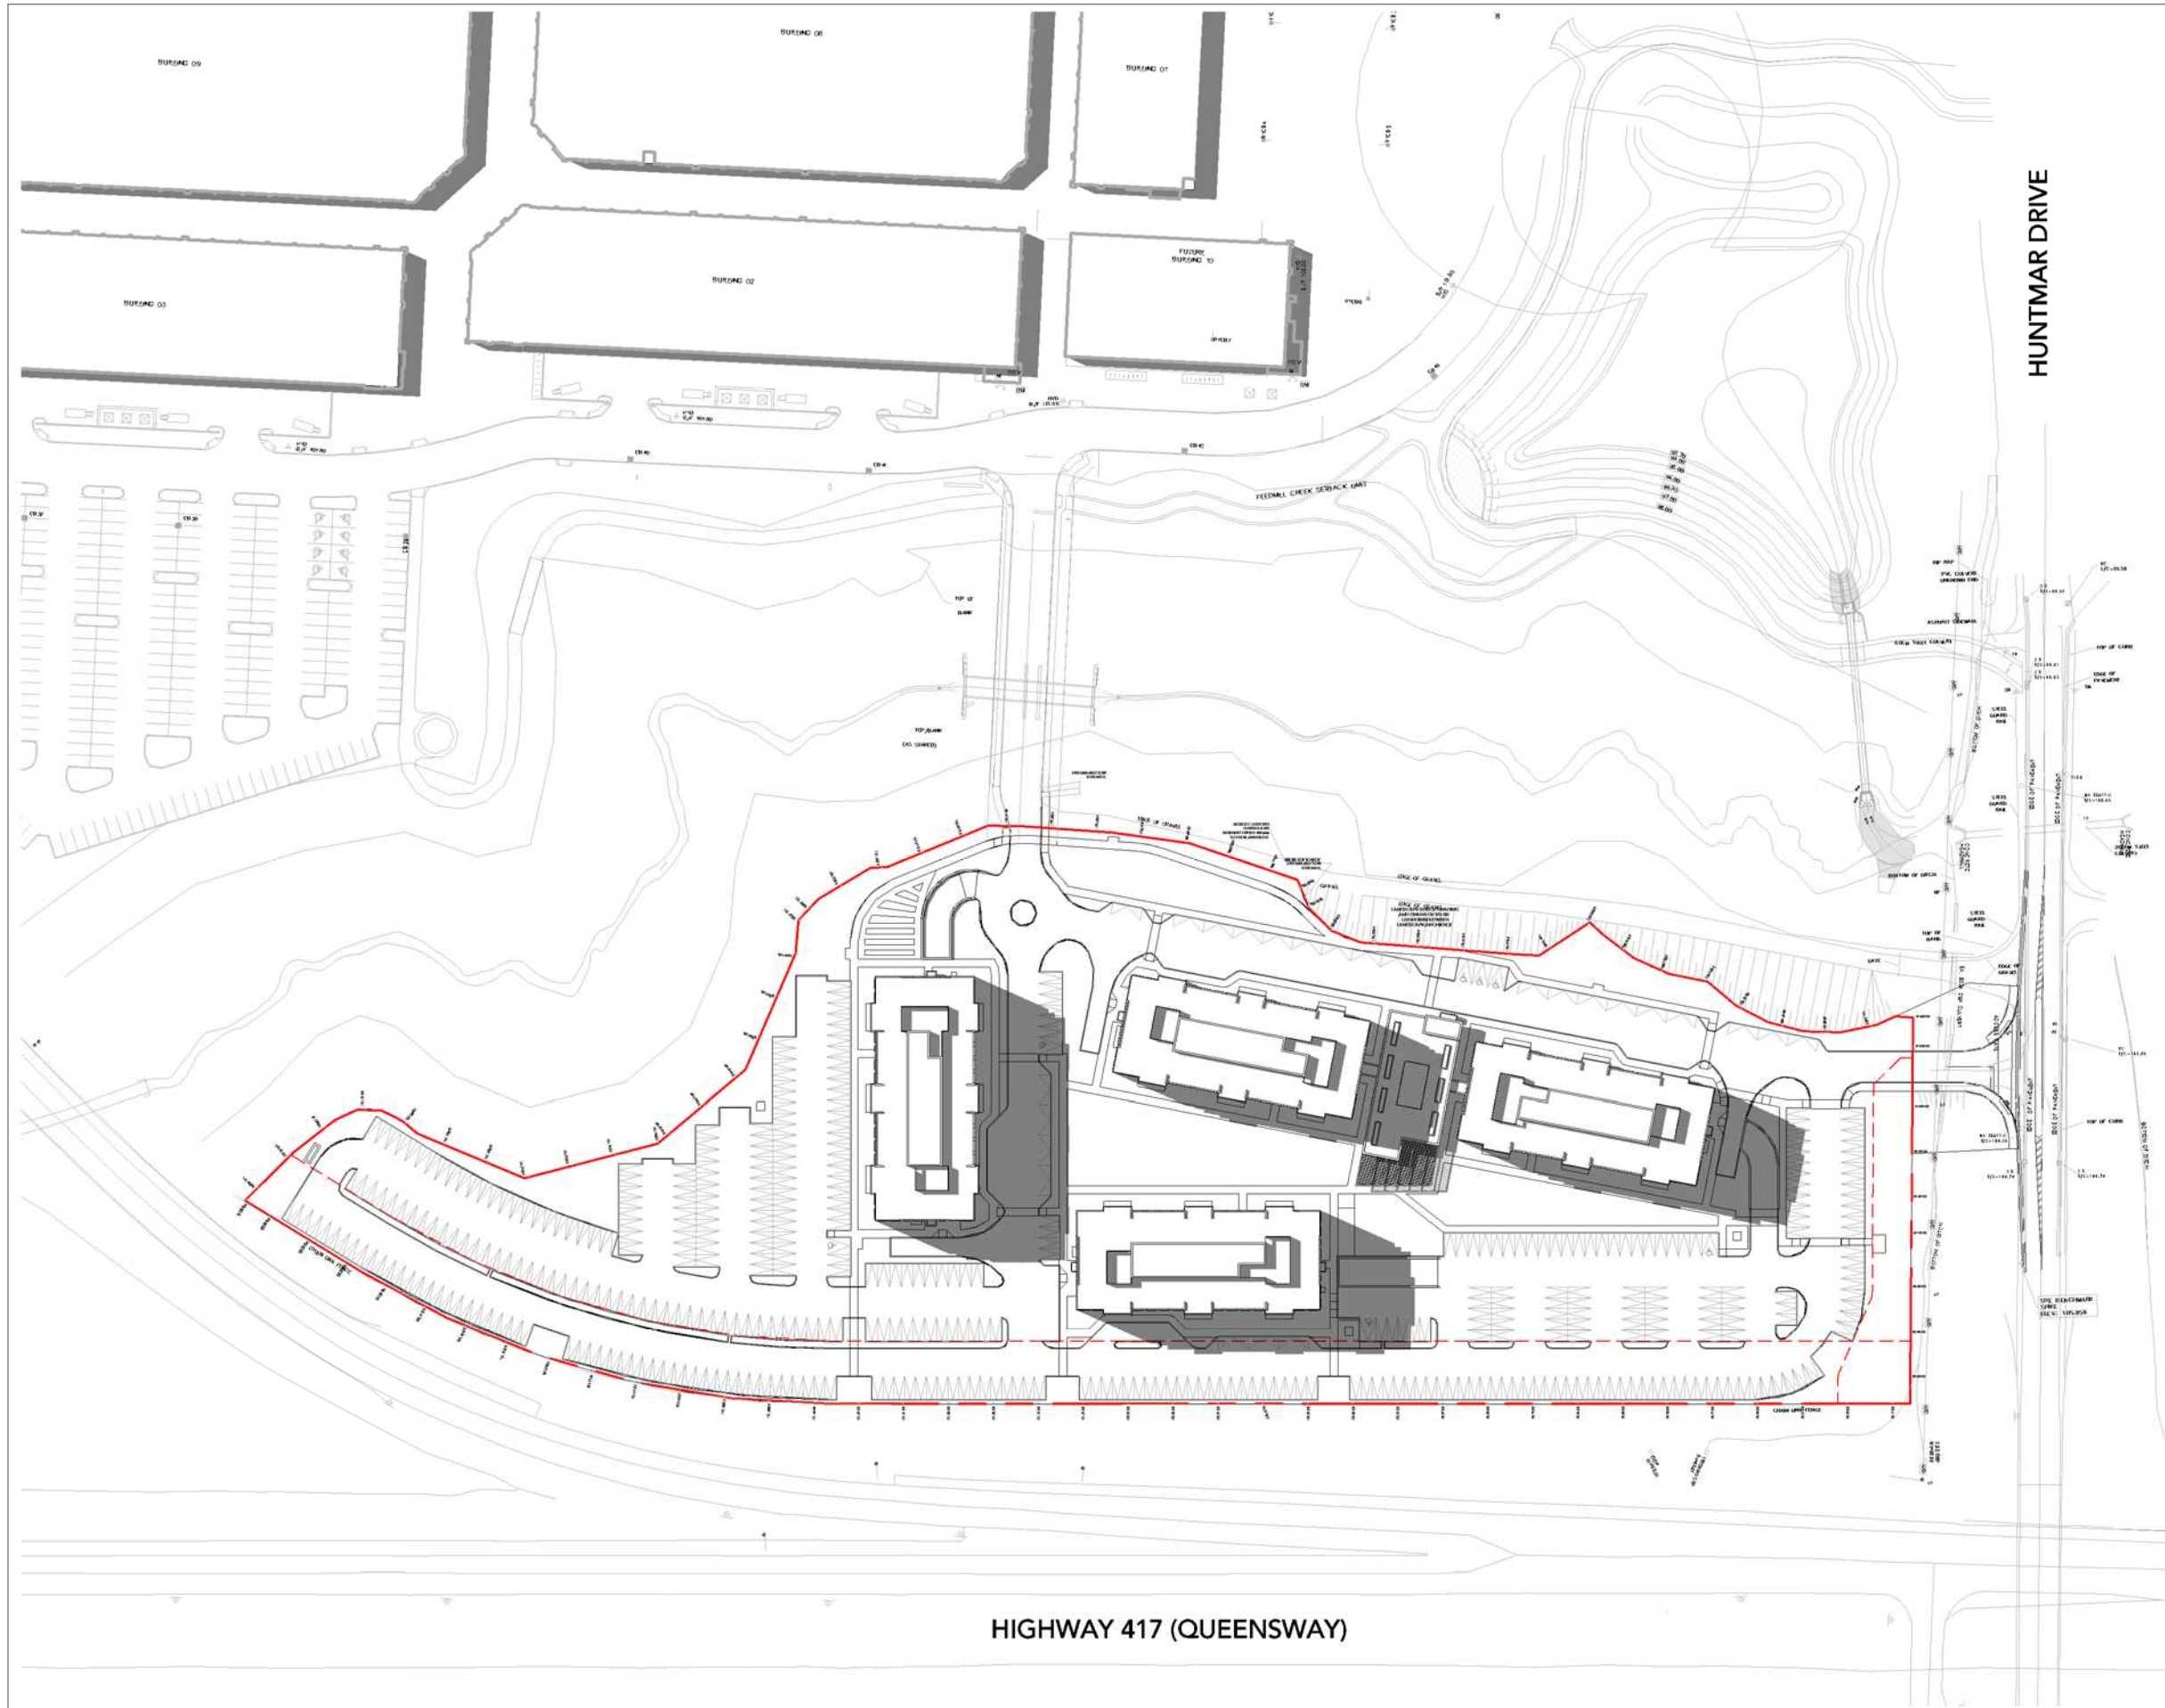

Kohn

Kohn Partnership Architects Inc.
 116 Spadina Avenue, Suite 501, Toronto ON M5V 2K6
 Tel 416.703.6700 www.kohnarchitects.com

No.	Date	Note
1	21/05/14	SPA SUBMISSION

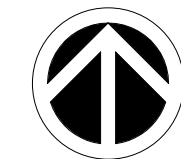

PROJECT
NORTH



TRUE
NORTH




Project:
THE BURROUGHS KANATA
 THE BURROUGHS KANATA LP.
 319 HUNTMAR DRIVE
 OTTAWA ONTARIO

Drawing Title:
SHADOW STUDY - JUNE 3PM

Drawn By: AN	Checked By: AN	Project No.: 20-148
Date Plotted: 5/14/2021 1:00:40 PM		Scale: 1 : 1500


Reference Drawing No.: Drawing No.:
A6 25

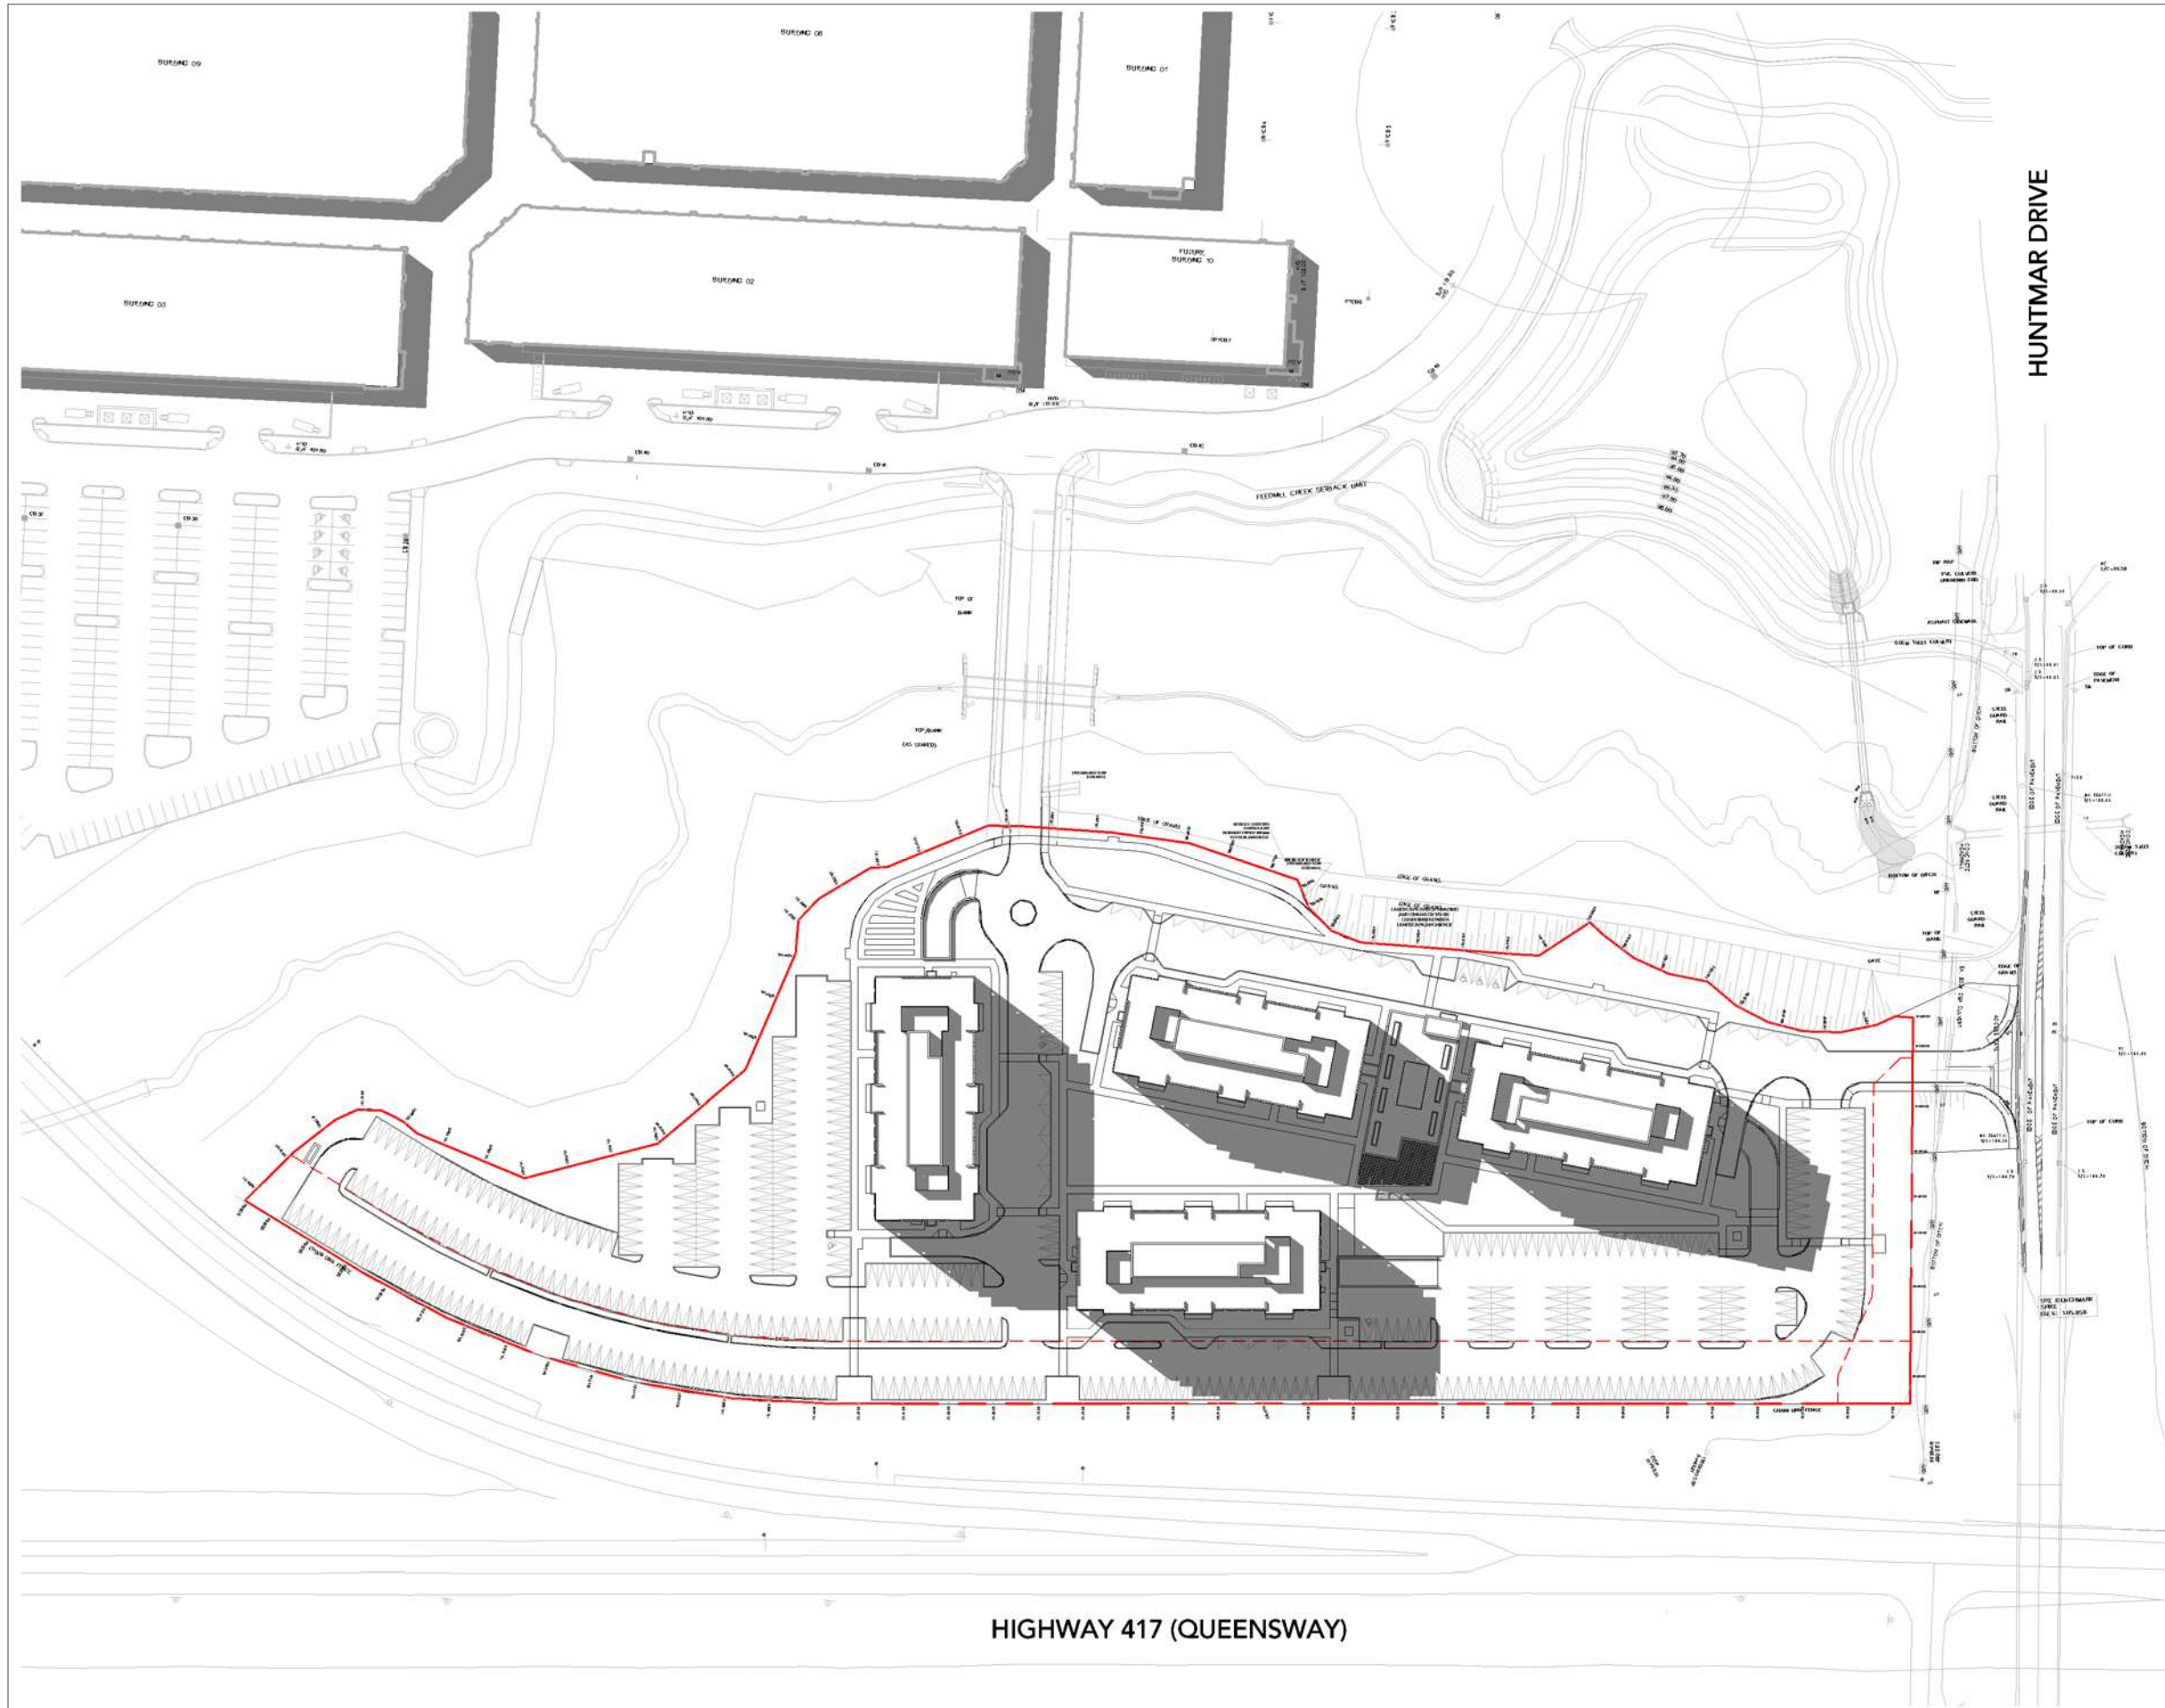

Kohn

Kohn Partnership Architects Inc.
 116 Spadina Avenue, Suite 501, Toronto ON M5V 2K6
 Tel 416.703.6700 www.kohnarchitects.com

No.	Date	Note
1	21/05/14	SPA SUBMISSION

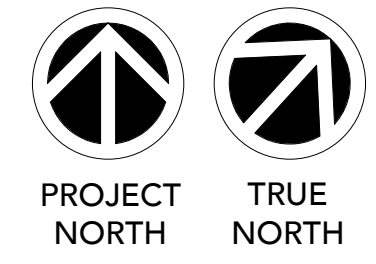


Project:
THE BURROUGHS KANATA
 THE BURROUGHS KANATA LP.
 319 HUNTMAR DRIVE
 OTTAWA ONTARIO

Drawing Title:
SHADOW STUDY - JUNE 4PM

Drawn By: AN	Checked By: AN	Project No.: 20-148
Date Plotted: 5/14/2021 1:00:50 PM		Scale: 1 : 1500
Reference Drawing No.:		Drawing No.:


A6 26

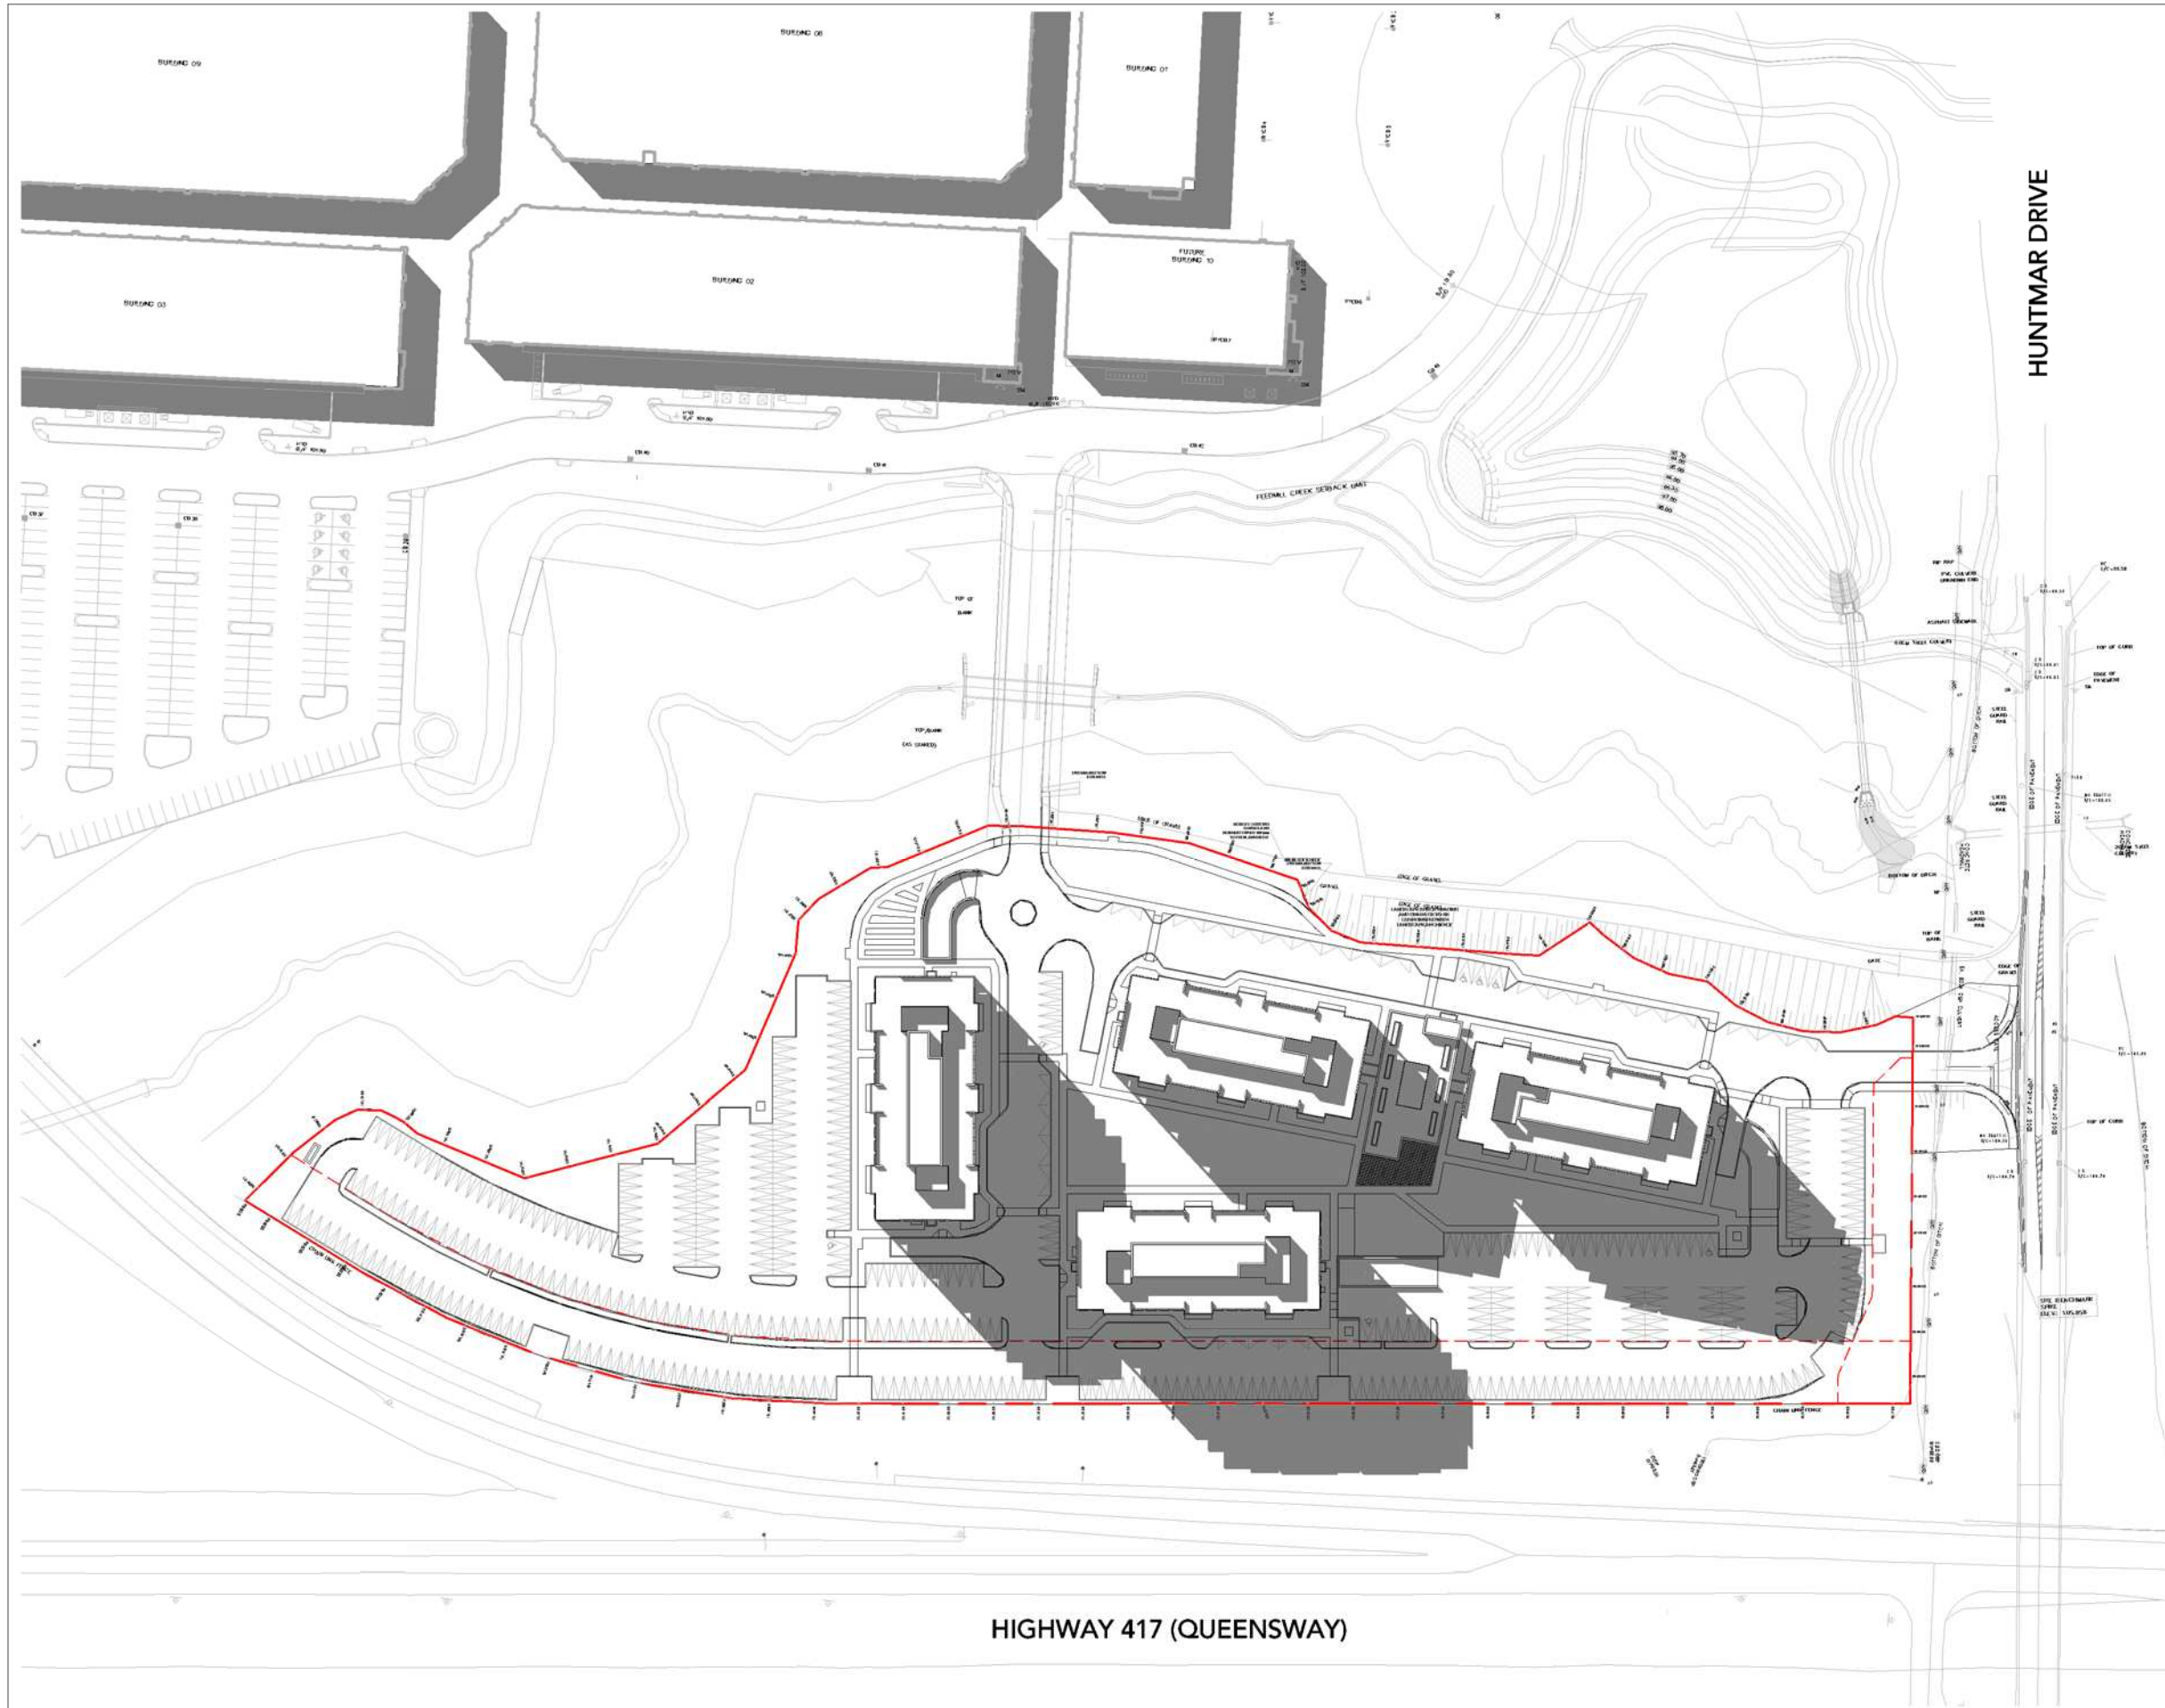

Kohn

Kohn Partnership Architects Inc.
 116 Spadina Avenue, Suite 501, Toronto ON M5V 2K6
 Tel 416.703.6700 www.kohnarchitects.com

No.	Date	Note
1	21/05/14	SPA SUBMISSION

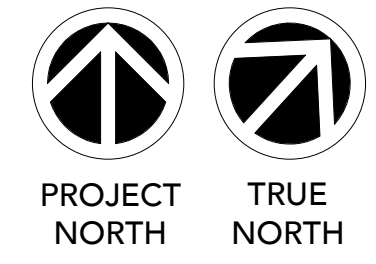

Project:
THE BURROUGHS KANATA
 THE BURROUGHS KANATA LP.
 319 HUNTMAR DRIVE
 OTTAWA ONTARIO

Drawing Title:
SHADOW STUDY - JUNE 5PM

Drawn By: AN	Checked By: AN	Project No. 20-148
Date Plotted: 5/14/2021 1:01:00 PM		Scale: 1 : 1500


Reference Drawing No.: Drawing No.:
A6 27



Kohn

Kohn Partnership Architects Inc.
 116 Spadina Avenue, Suite 501, Toronto ON M5V 2K6
 Tel 416.703.6700 www.kohnarchitects.com

No.	Date	Note
1	21/05/14	SPA SUBMISSION

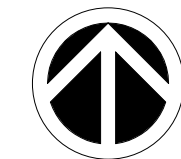

PROJECT
NORTH



TRUE
NORTH




Project:
THE BURROUGHS KANATA
 THE BURROUGHS KANATA LP.
 319 HUNTMAR DRIVE
 OTTAWA ONTARIO

Drawing Title:
SHADOW STUDY - JUNE 6PM

Drawn By: AN	Checked By: AN	Project No. 20-148
Date Plotted: 5/14/2021 1:01:11 PM		Scale: 1 : 1500


Reference Drawing No.:
 Drawing No.:
A6 28

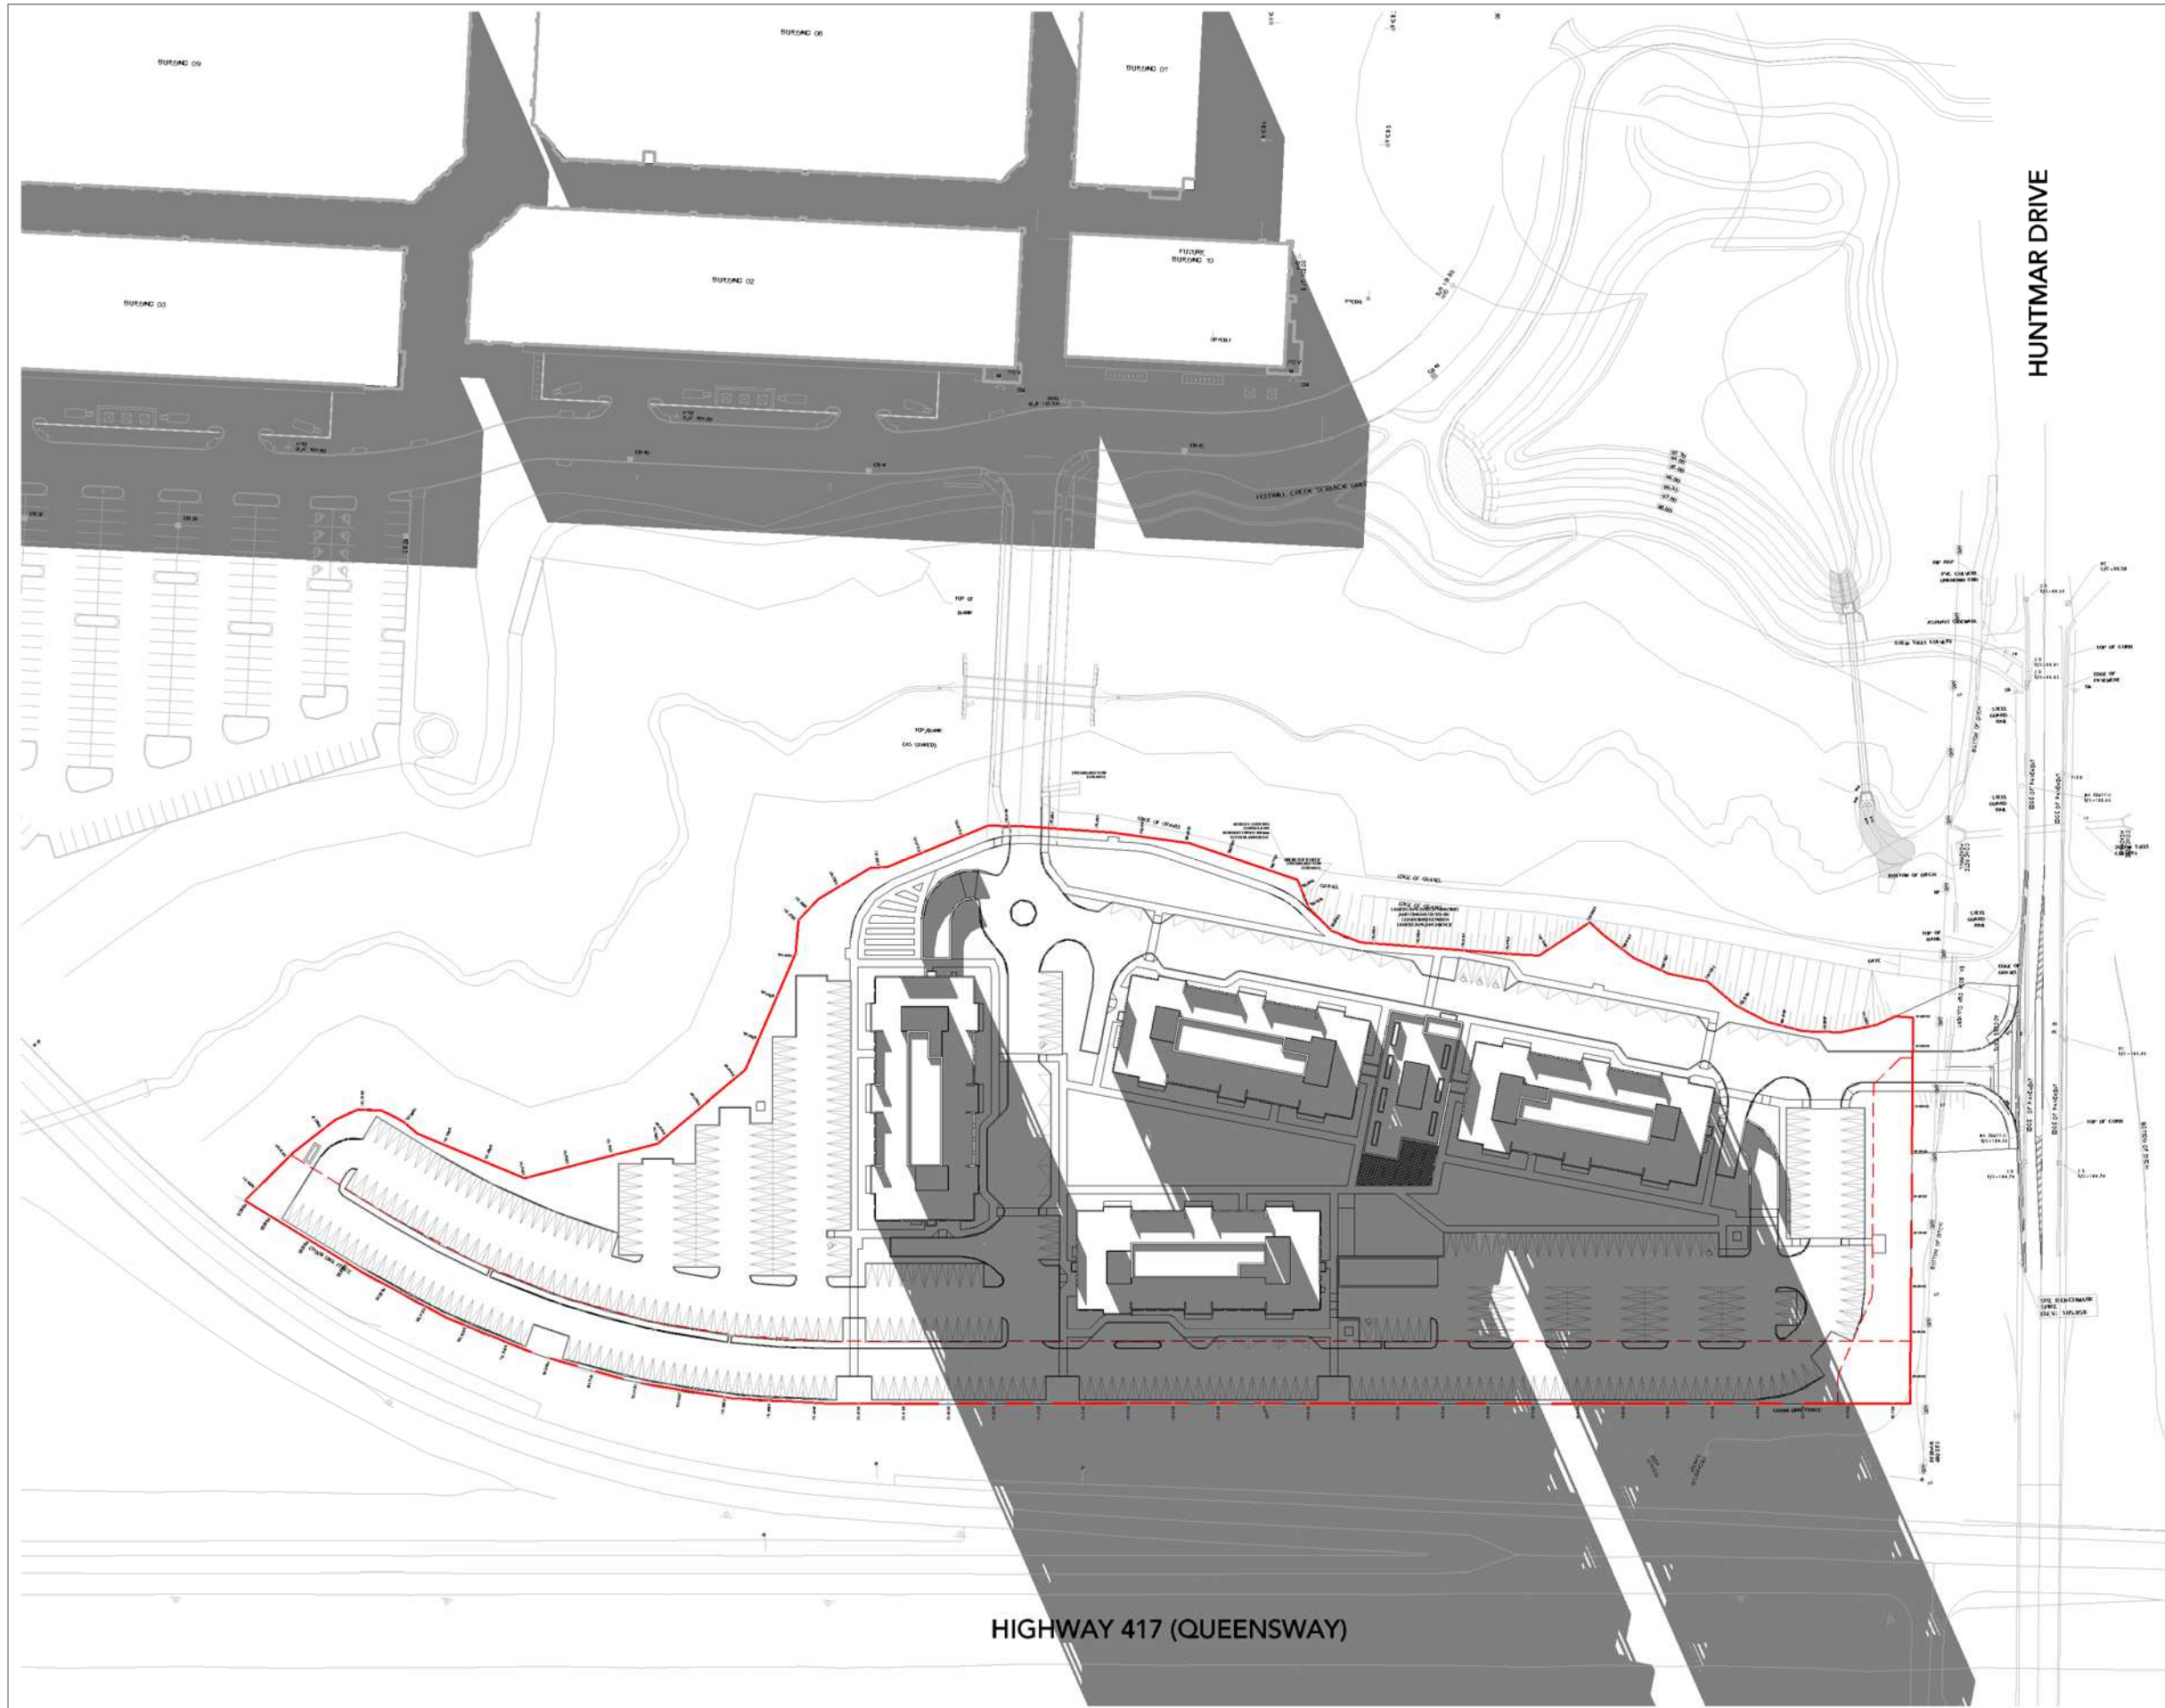

Kohn

Kohn Partnership Architects Inc.
 116 Spadina Avenue, Suite 501, Toronto ON M5V 2K6
 Tel 416.703.6700 www.kohnarchitects.com

No.	Date	Note
1	21/05/14	SPA SUBMISSION

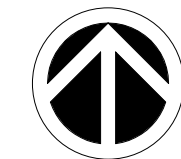

PROJECT
NORTH



TRUE
NORTH




Project:
THE BURROUGHS KANATA
 THE BURROUGHS KANATA LP.
 319 HUNTMAR DRIVE
 OTTAWA ONTARIO

Drawing Title:
SHADOW STUDY - JUNE 7PM

Drawn By: AN	Checked By: AN	Project No. 20-148
Date Plotted: 5/14/2021 1:01:22 PM		Scale: 1 : 1500


Reference Drawing No.: Drawing No.:
A6 29

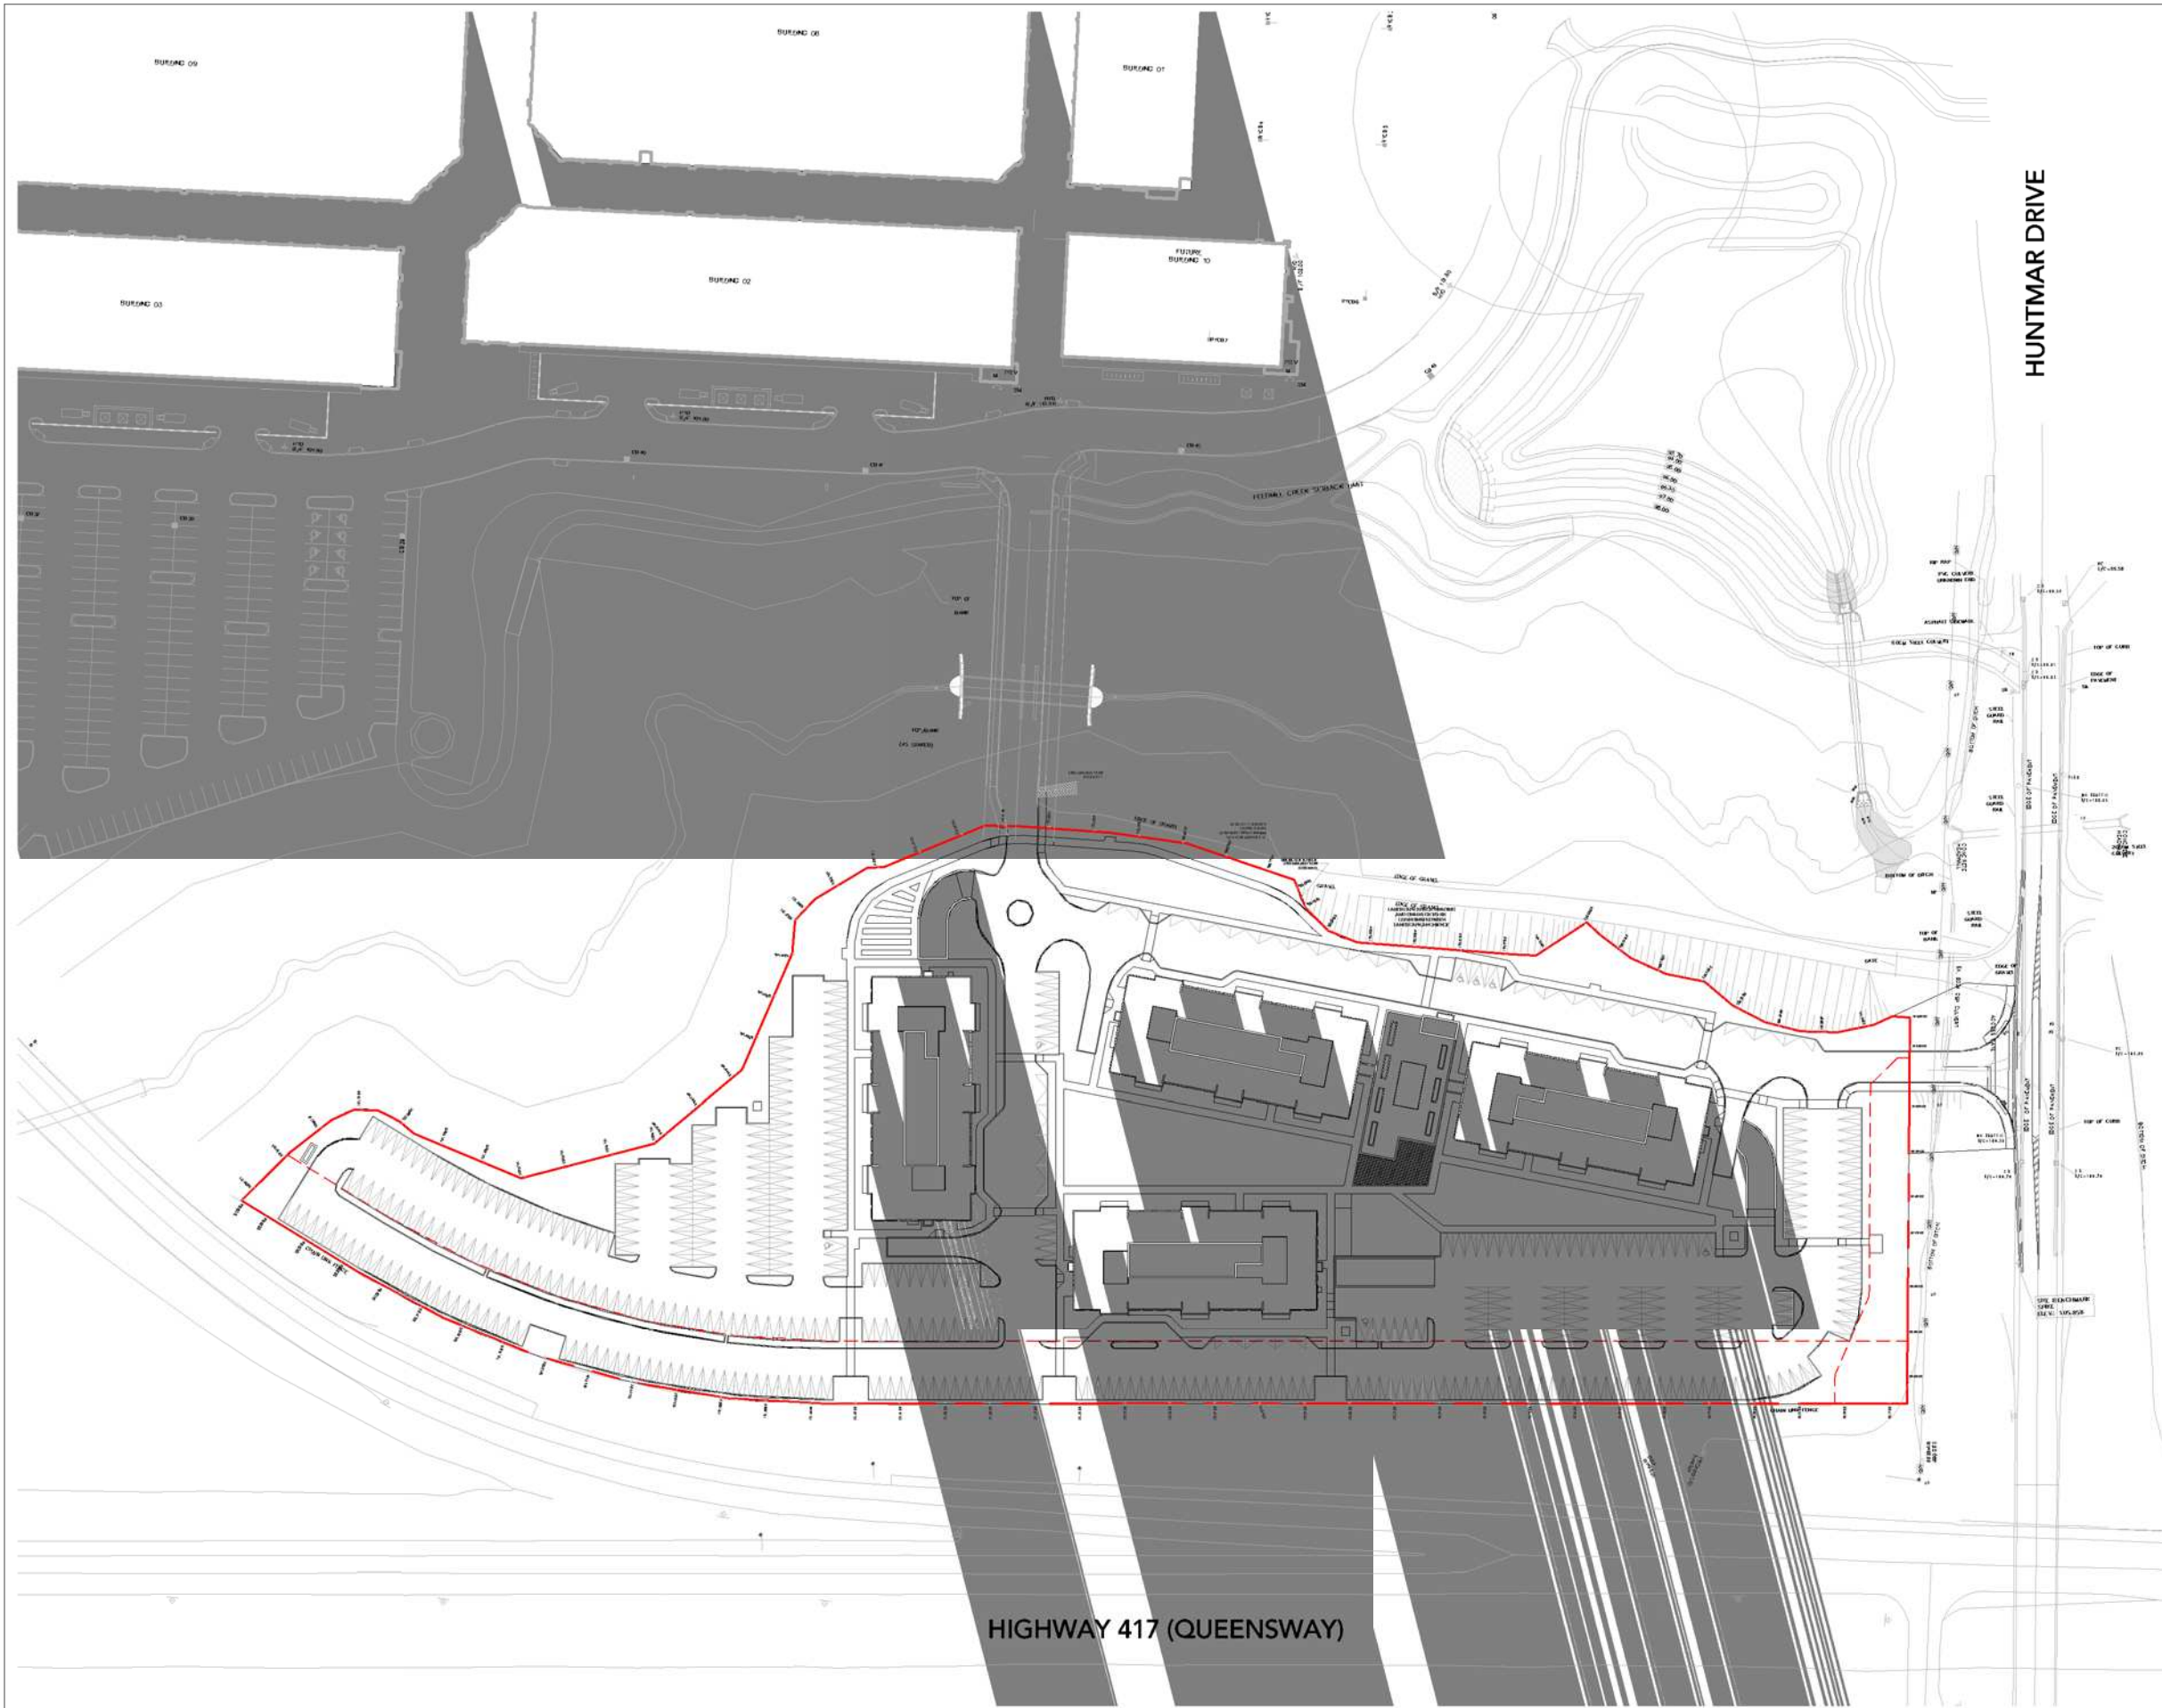


Kohn

Kohn Partnership Architects Inc.
 116 Spadina Avenue, Suite 501, Toronto ON M5V 2K6
 Tel 416.703.6700 www.kohnarchitects.com

No.	Date	Note
1	21/05/14	SPA SUBMISSION

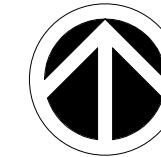

PROJECT
NORTH

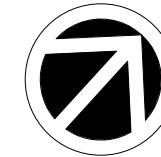

TRUE
NORTH



Project:
THE BURROUGHS KANATA
 THE BURROUGHS KANATA LP.
 319 HUNTMAR DRIVE
 OTTAWA ONTARIO

Drawing Title:
SHADOW STUDY - JUNE 8PM

Drawn By: AN Checked By: AN Project No: 20-148

Date Plotted: 5/14/2021 1:01:33 PM Scale: 1 : 1500

Reference Drawing No.: Drawing No.:

A6 30