

EXISTING 2 LANE ASPHALT BIKE BATH




D1.01 1050 KLONDIKE RD | FIRST FLOOR PLAN OPTION D

1 : 150 | Jan. 22nd 2021

CSV ARCHITECTS

sustainable design · conception écologique

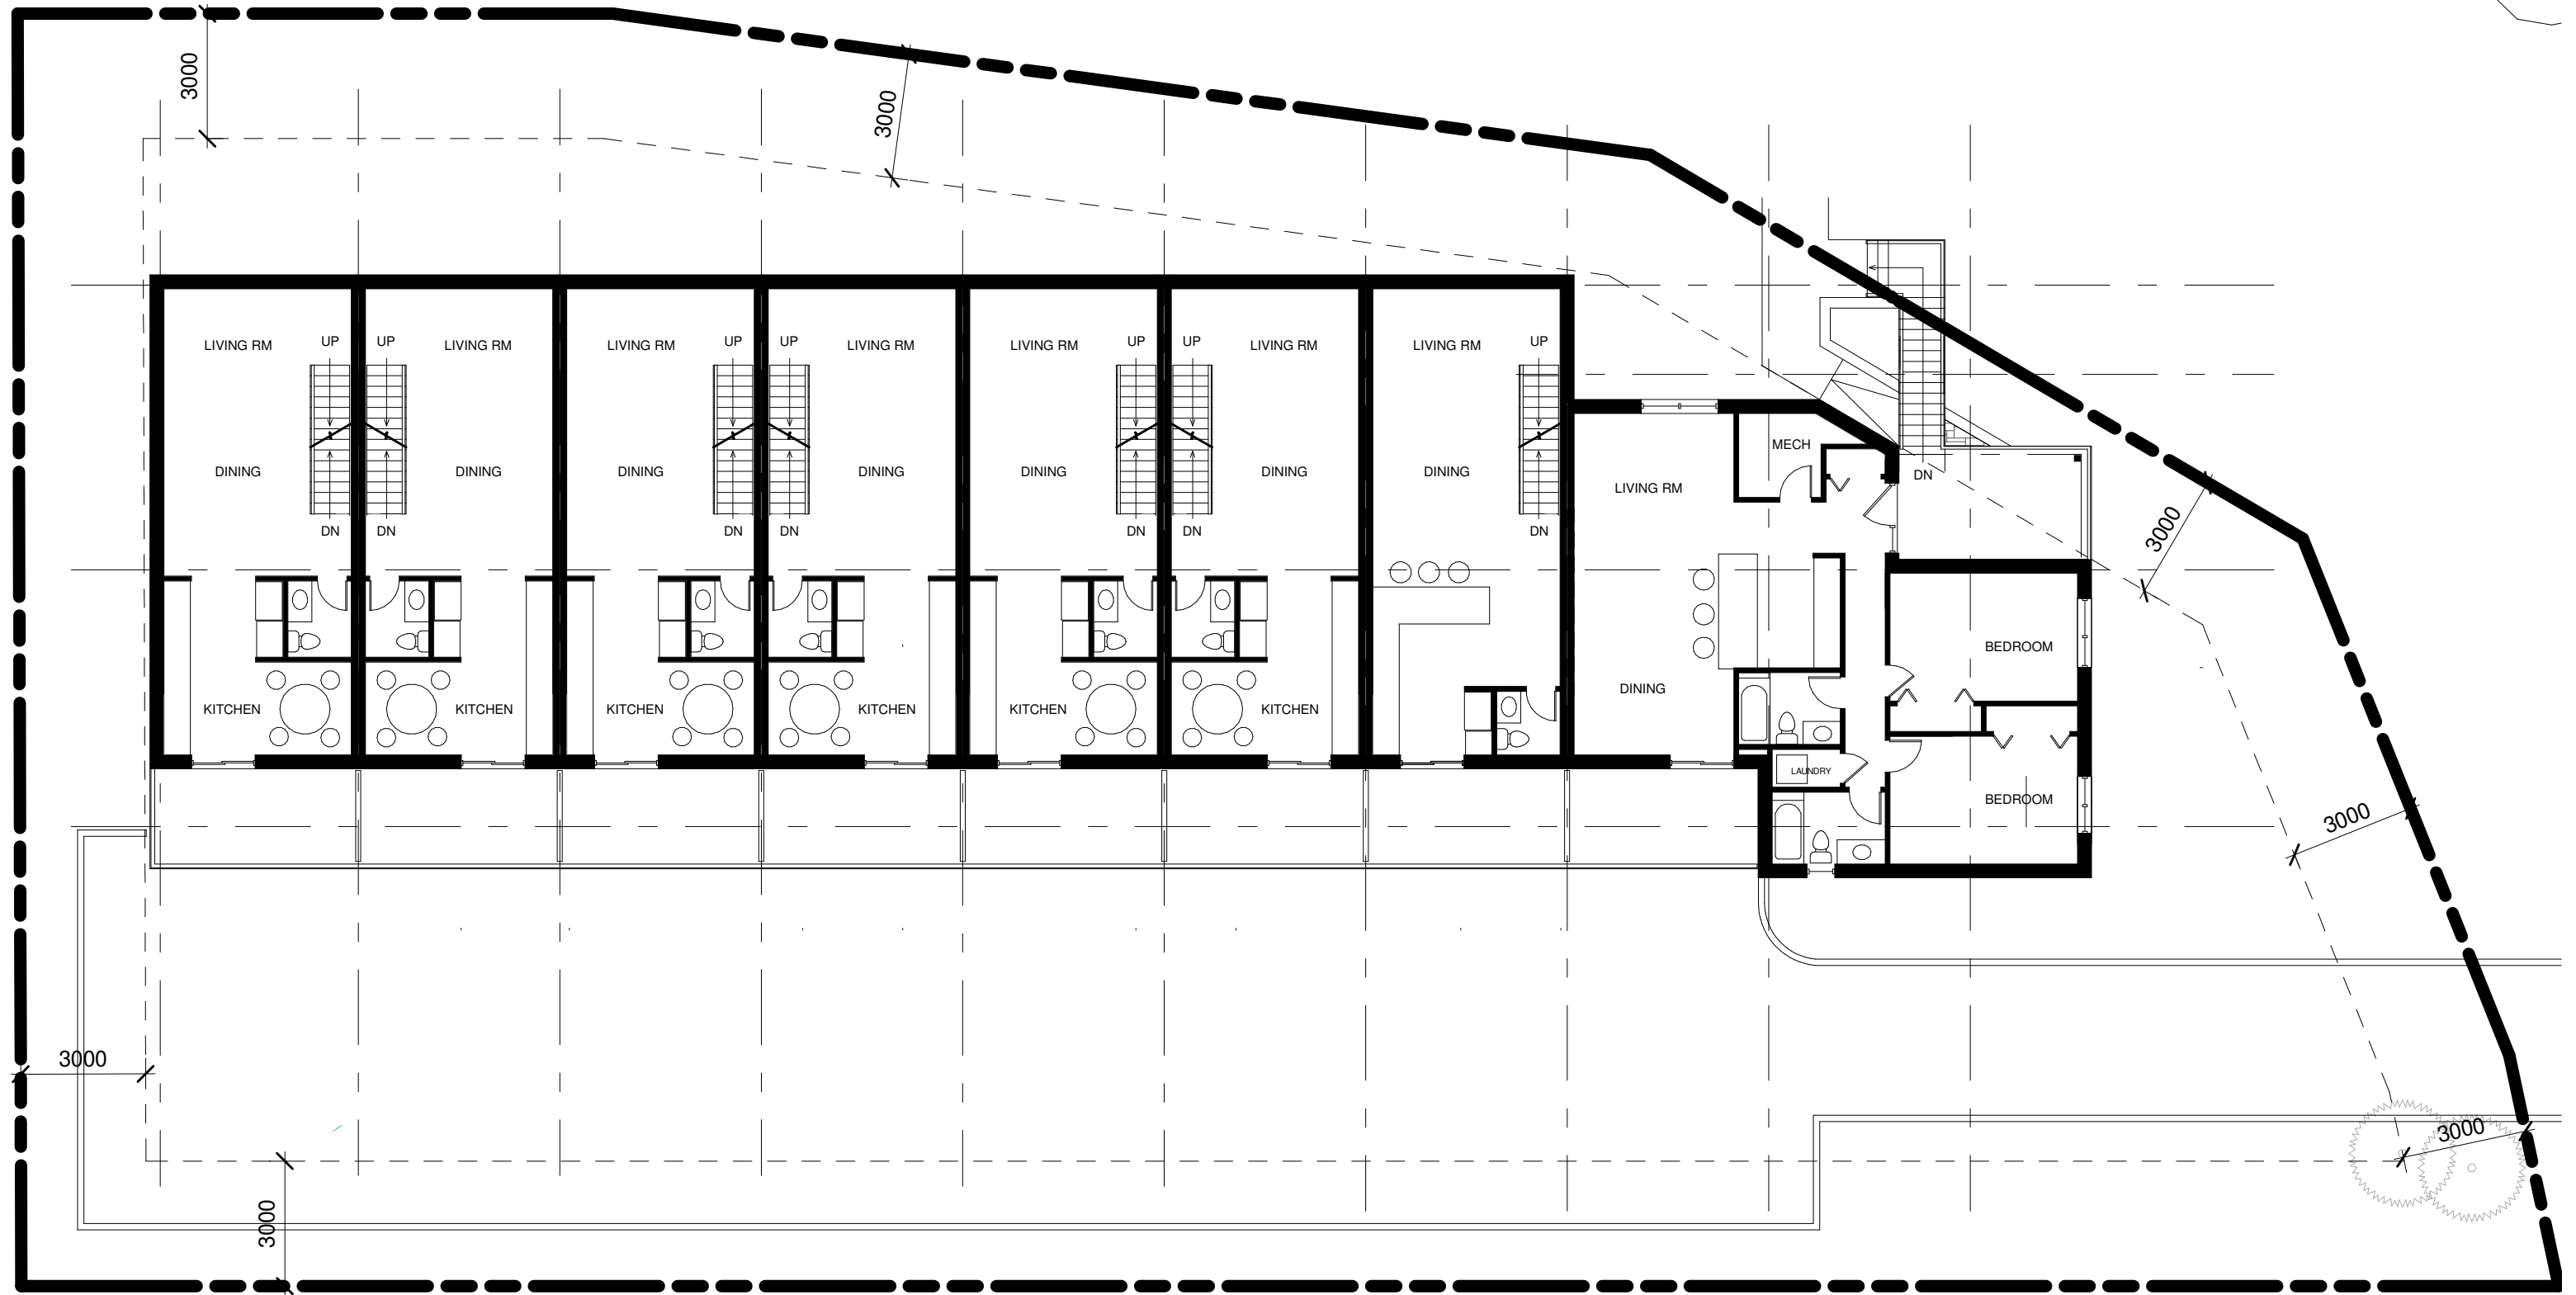


D1.02 1050 KLONDIKE RD | SECOND FLOOR PLAN OPTION D

1 : 150 | Jan. 22nd 2021

CSV ARCHITECTS

sustainable design · conception écologique

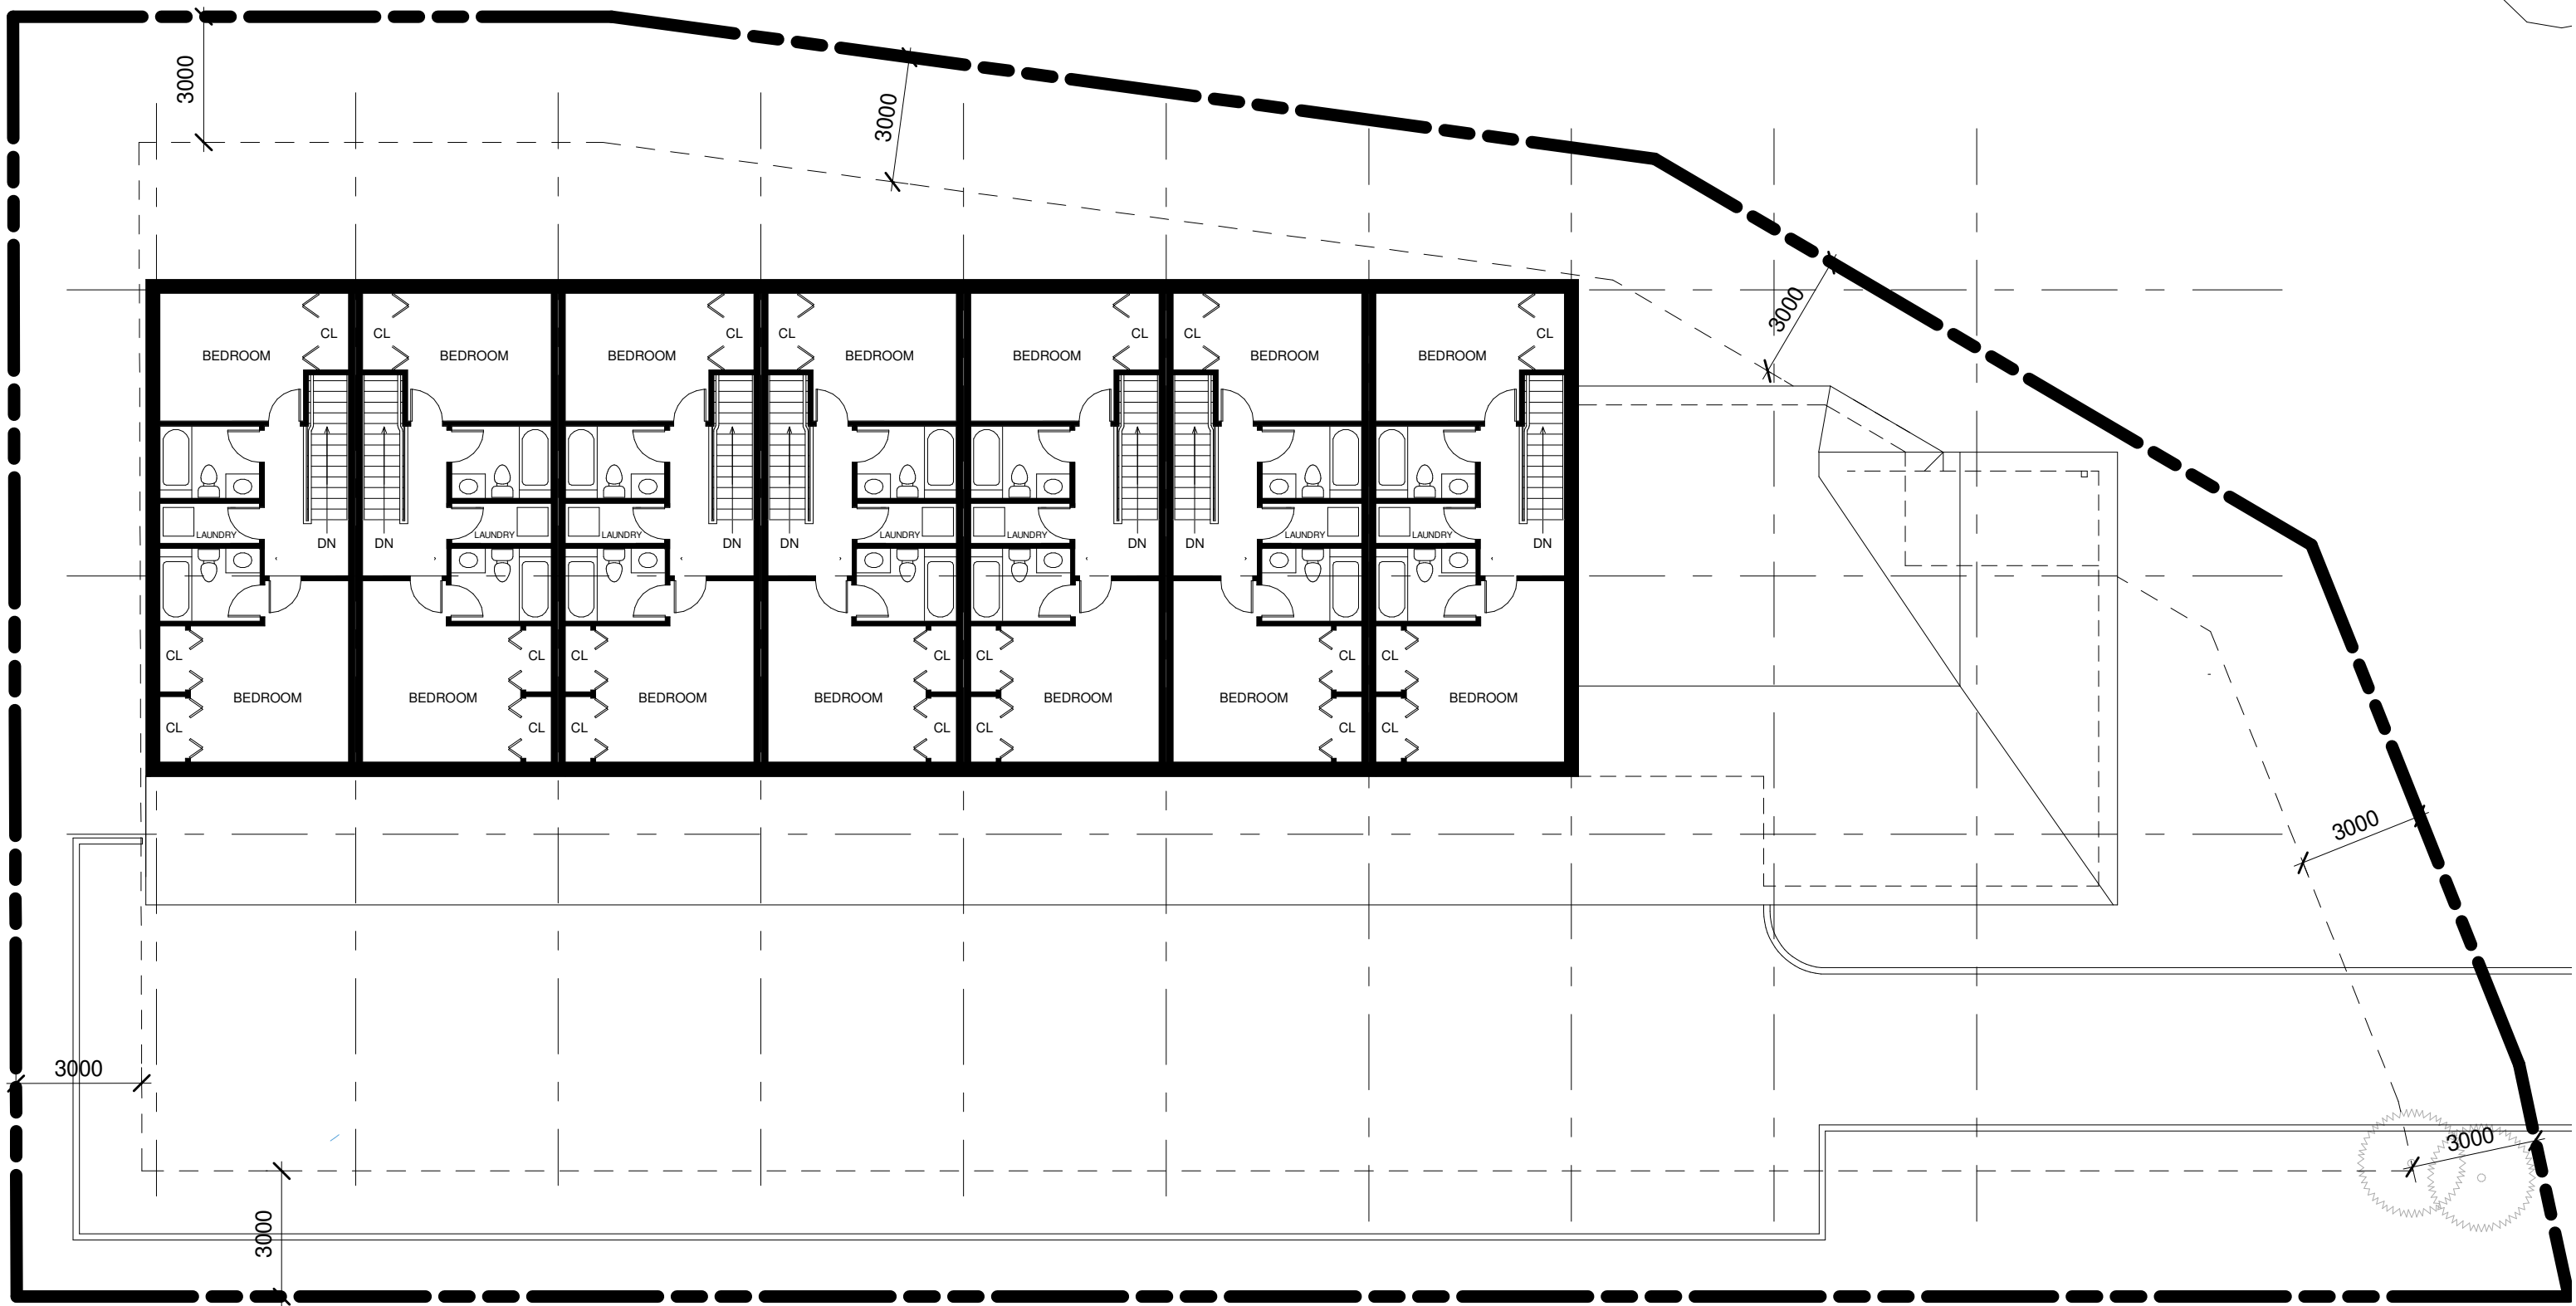

D1.03 1050 KLONDIKE RD | THIRD FLOOR PLAN OPTION D

1 : 150 | Jan. 22nd 2021

CSV ARCHITECTS

sustainable design · conception écologique