



ROAD GRADE	97.342 97.438 97.392 97.487 97.542 97.570 97.379 97.124 96.870 96.500 96.731 96.800 96.600 96.500 96.494 96.660 96.423 96.550 96.422 96.502 96.513	ROAD GRADE
TOP OF WATERMAIN	94.970 94.950 94.892 94.987 95.042 95.070 94.879 94.624 94.370 94.100 94.231 94.300 94.100 93.700 93.833 93.868	TOP OF WATERMAIN
STM SEWER INVERT		STM SEWER INVERT
SAN SEWER INVERT		SAN SEWER INVERT
STATION	0+080 0+097.800 TEE 0+100 0+113.250 CHAMBER 0+120 0+123.603 11BEND 0+140 HYD 0+142.650 0+160 0+168.723 22BEND 0+173.823 22BEND 0+180 0+182.711 22BEND 0+200 0+220 0+224.050 45BEND 0+231.809 22BEND 0+236.581 22BEND 0+240 0+257.291 HYD 0+260 0+280 0+285.250 EXCAP 0+300 0+320	STATION

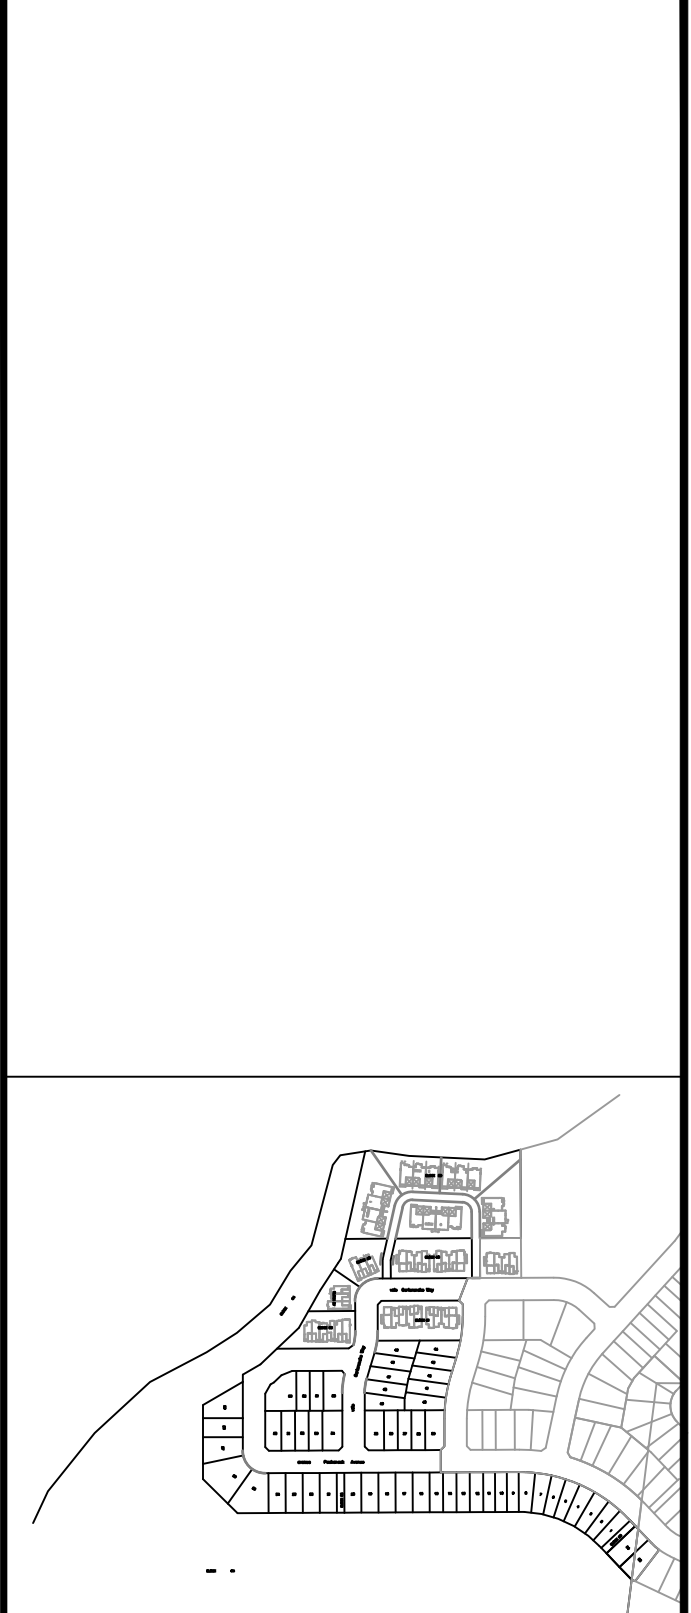


14			
13			
12			
11			
10			
9			
8			
7			
6			
5			
4	REVISED PER CITY COMMENTS	D.G.Y.	2021-08-29
3	ISSUED FOR TENDER	D.G.Y.	2021-09-16
2	REVISED PER CITY COMMENTS	D.G.Y.	2021-08-24
1	SUBMISSION No.1 FOR CITY REVIEW	D.G.Y.	2021-05-13
No.	REVISIONS	By	Date

LEITRIM SOUTH HOLDINGS INC.

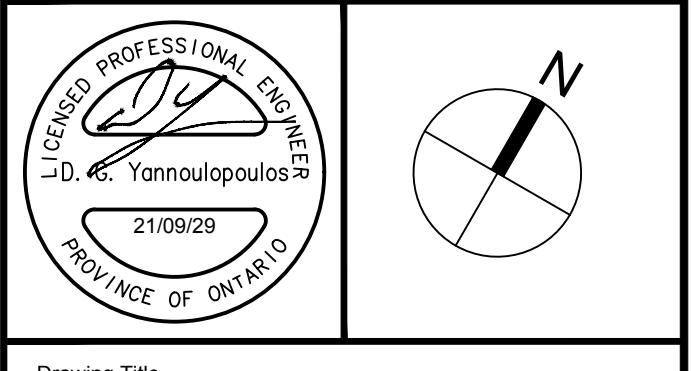

BLOCK 60 CLUBTAIL PRIVATE

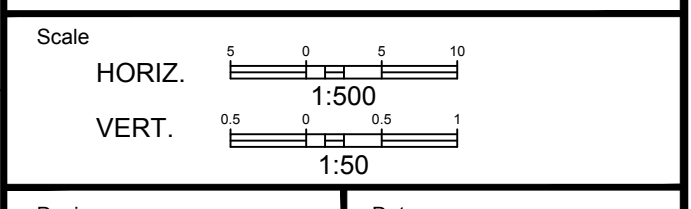

Design	R.M.	Date	OCTOBER 2020
Drawn	M.M.	Checked	K.H.

Project No.	125506	Drawing No.	100
-------------	--------	-------------	-----

A:\25506_Foundation\7.0_Revise\7.03_Design\04_Civil\Sheet\100-Block 60 -street\Layout.dwg, Name: 100_Plot_Silver_AIA_STANDARD-FULL.CTB Plot State: 1:25.4 Plotted At: 2021-09-29 10:58:29 Last Saved By: mmine Last Saved At: 2021-09-29

D07-12-21-0070