
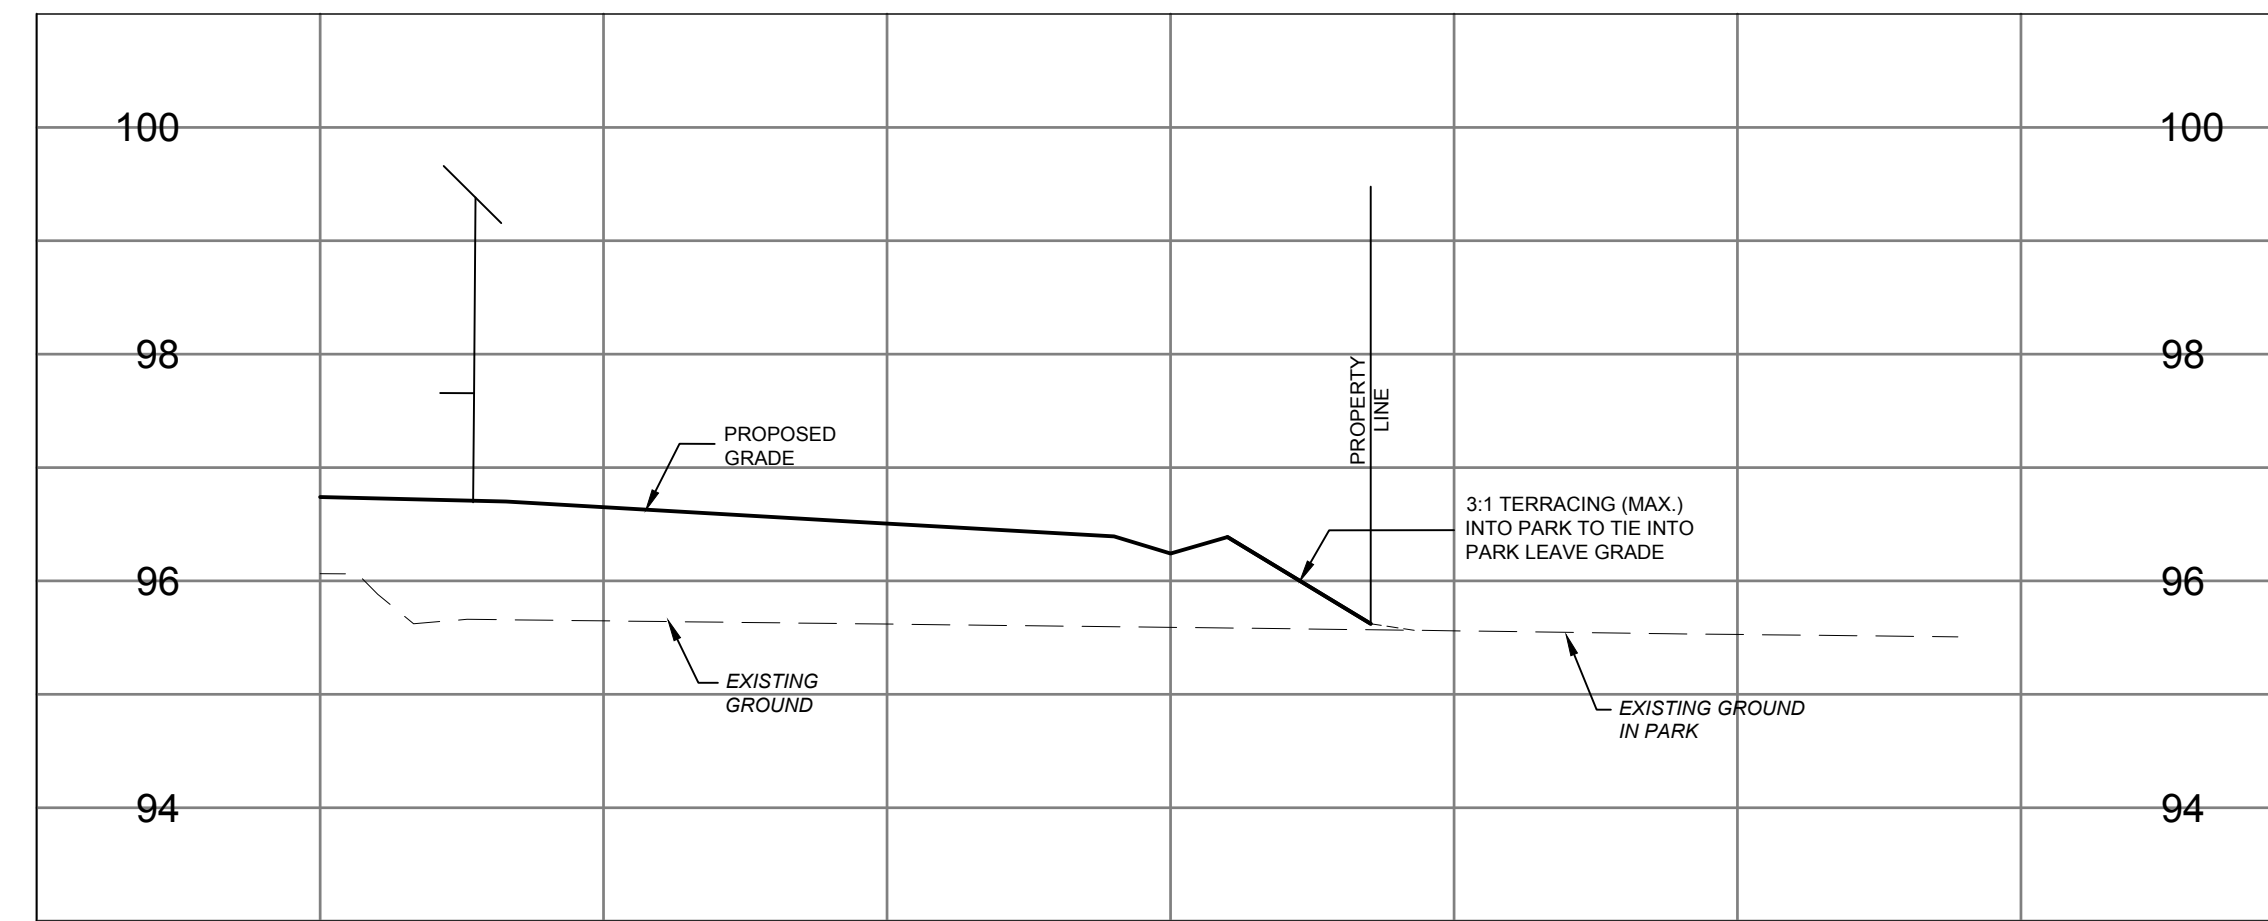


SECTION A-A



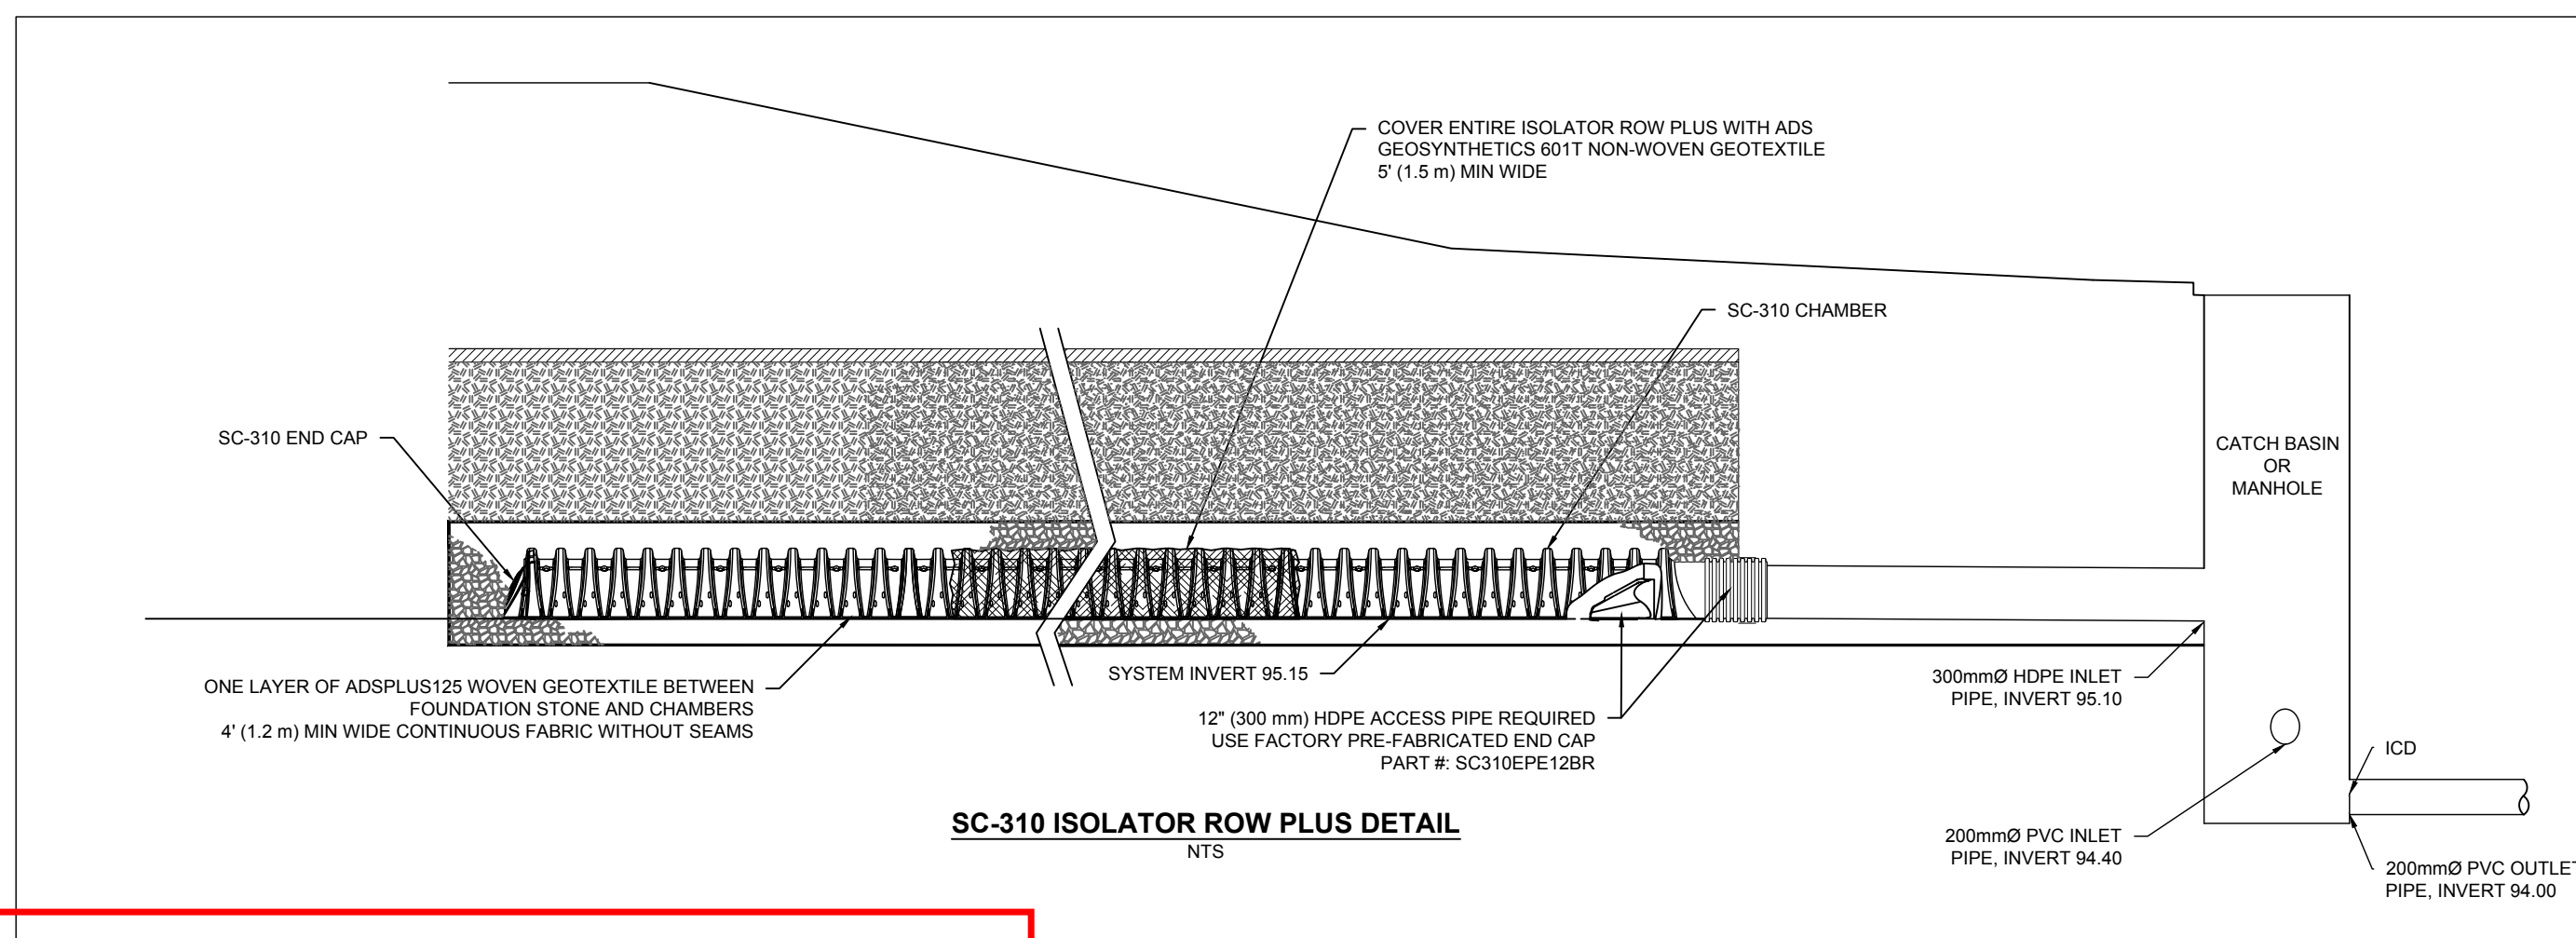


SECTION B-B

*SM*

**SEAN MOORE**  
**(A) MANAGER, SOUTH BRANCH**  
**PLANNING, INFRASTRUCTURE & ECONOMIC**  
**DEVELOPMENT DEPARTMENT, CITY OF OTTAWA**

**APPROVED**  
*By Sean Moore at 3:49 pm, Dec 09, 2021*

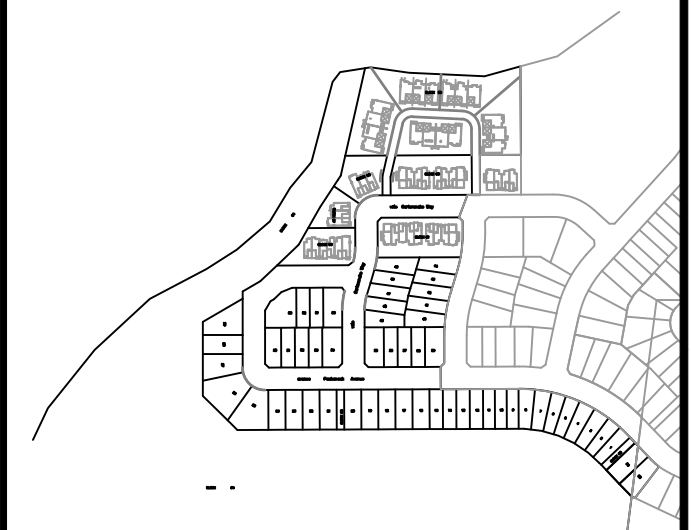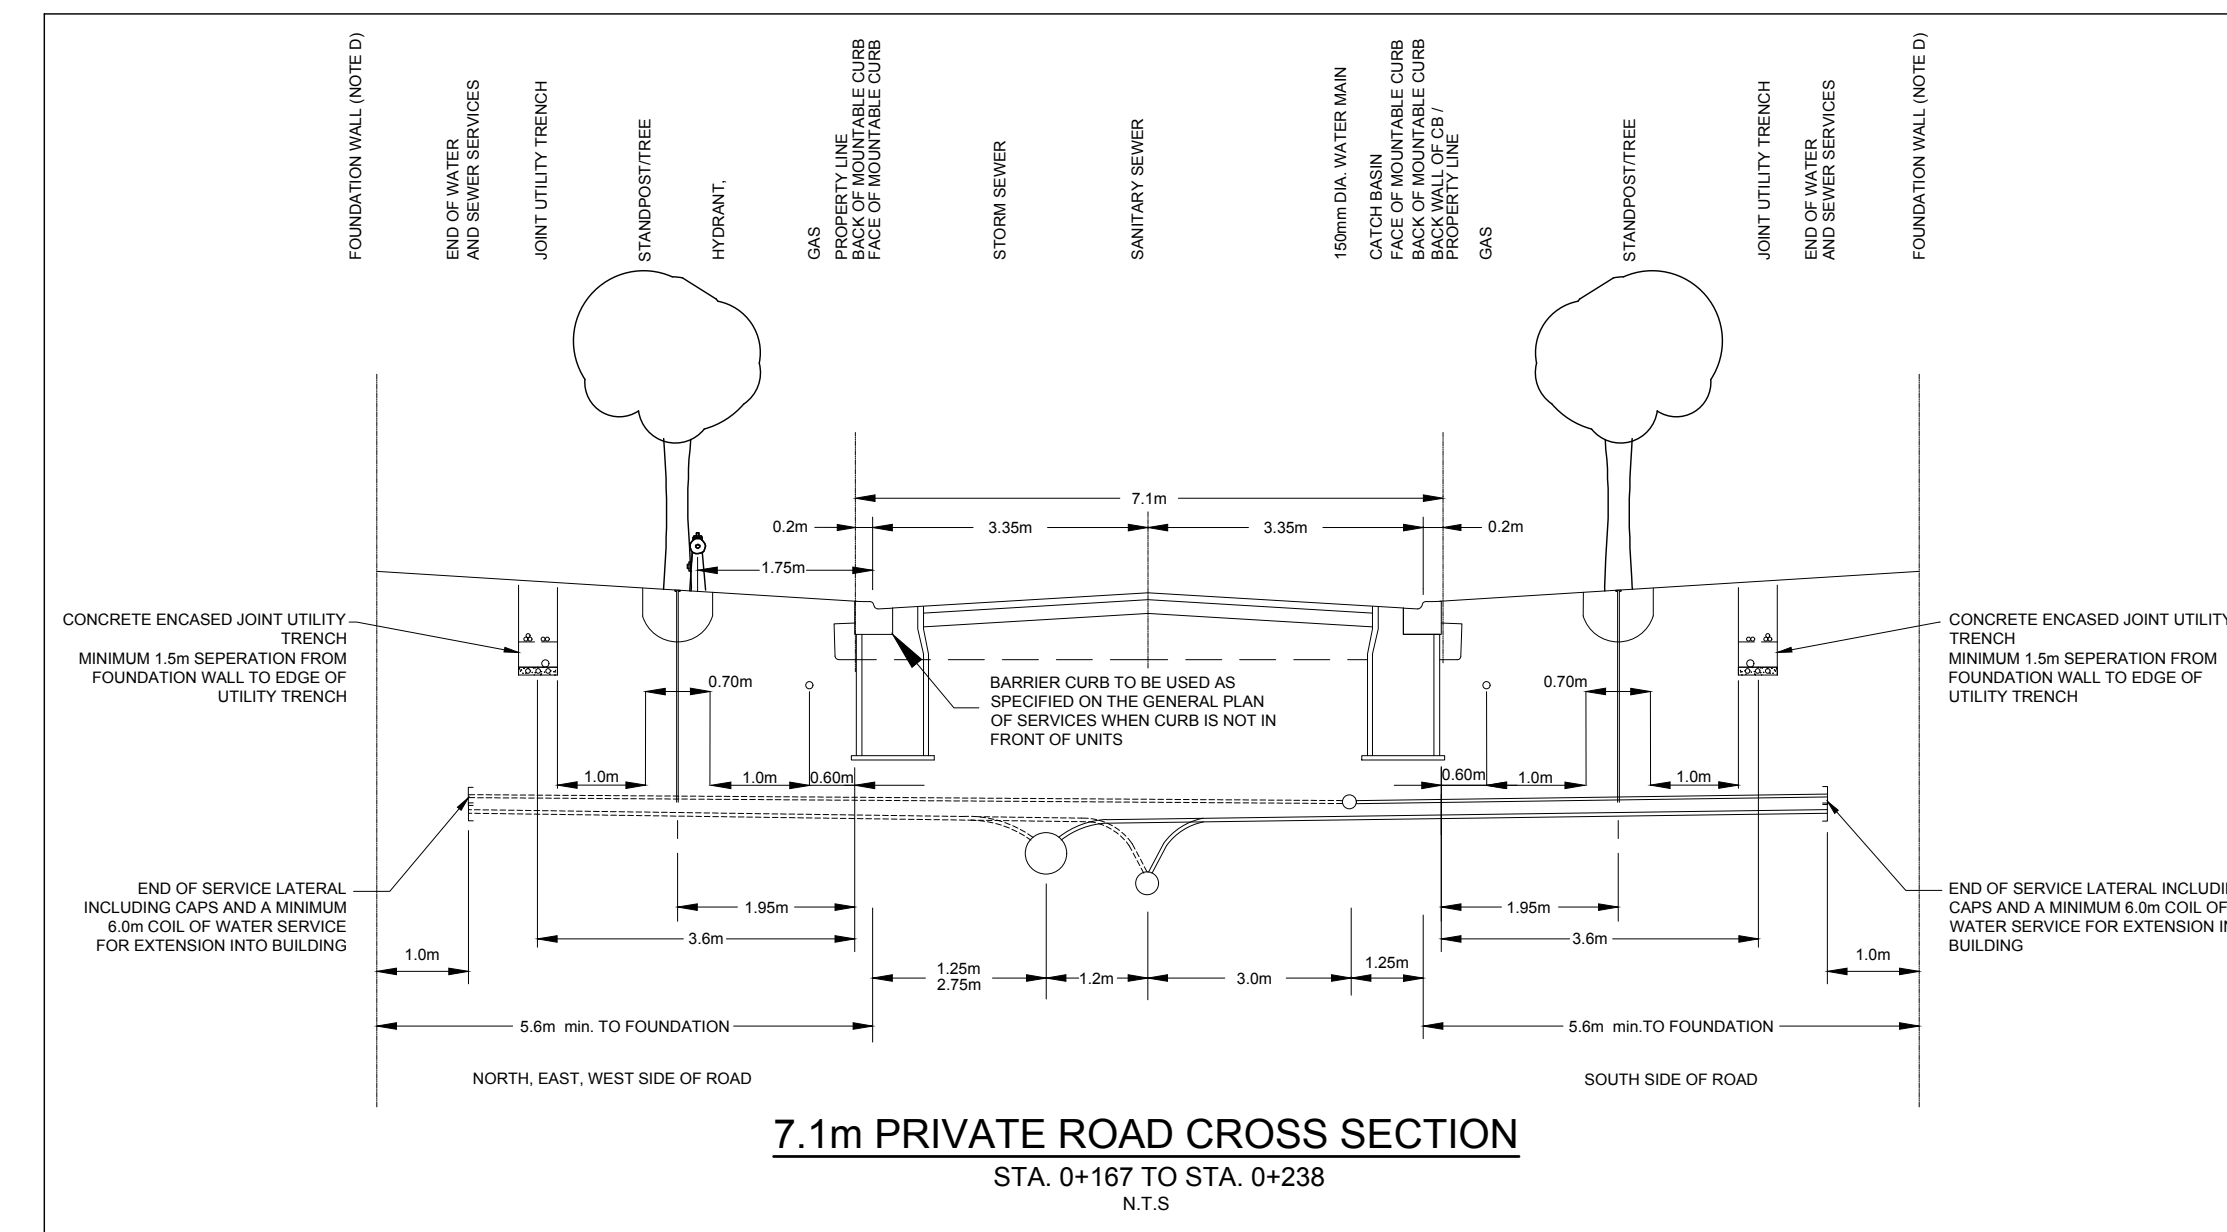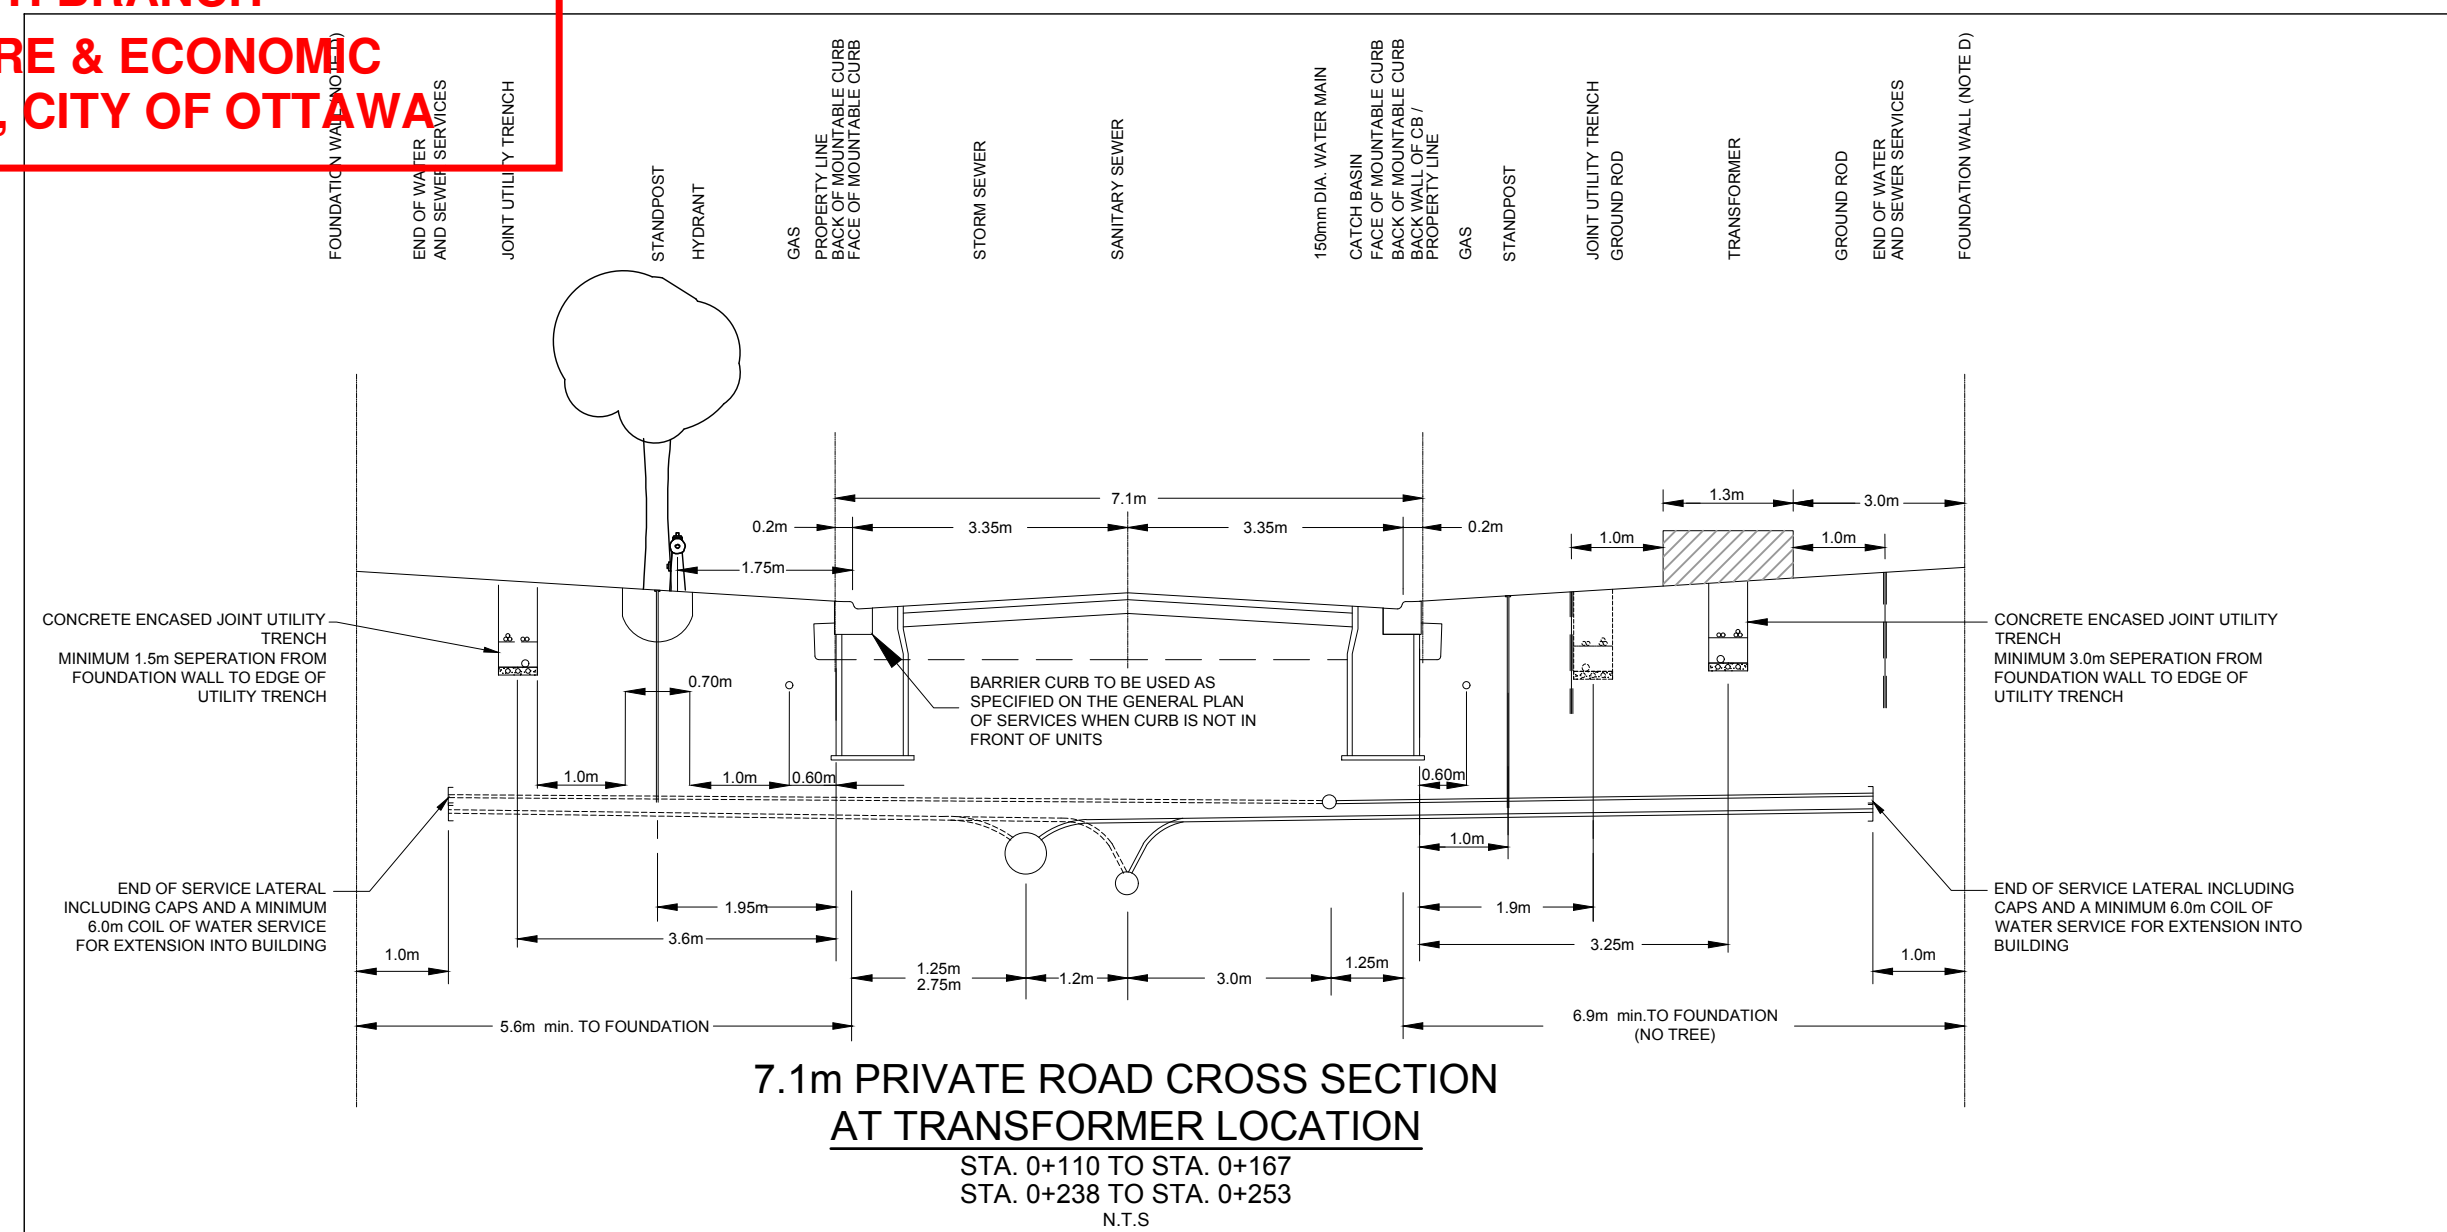

14			
13			
12			
11			
10			
9			
8			
7			
6			
5			
4	REVISED PER CITY COMMENTS	D.G.Y.	2021.09.29
3	ISSUED FOR TENDER	D.G.Y.	2021.09.16
2	REVISED PER CITY COMMENTS	D.G.Y.	2021.08.24
1	SUBMISSION No.1 FOR CITY REVIEW	D.G.Y.	2021.05.13
No.	REVISIONS	By	Date

**LEITRIM SOUTH HOLDINGS INC.**

**IBI GROUP**  
 400 - 333 Preston Street  
 Ottawa ON K1S 5N4 Canada  
 tel 613 225 1311 fax 613 225 9868  
 ibigroup.com

Project Title  
**pathways**  
 at FINDLAY CREEK  
 BLOCK 60



**CROSS SECTIONS & ROAD SECTION**

Design	R.M.	Date	OCTOBER 2020
Drawn	M.M.	Checked	K.H.
Project No.	125506	Drawing No.	011

A:\25506\_Panorama\07.0\_Production\7.0\_Production\7.03\_Design\04\_Civil\Sheet\011-SECTION.dwg, Layout: Name: 011\_Plot\_Side: AIA STANDARD-FULL.CTB, Plot Style: AIA STANDARD-FULL.CTB, Plot Scale: 1:25, Plotted At: 2021-10-20 10:20, Last Saved By: mmbas, Last Saved At: 2021-10-20

D07-12-21-0070