

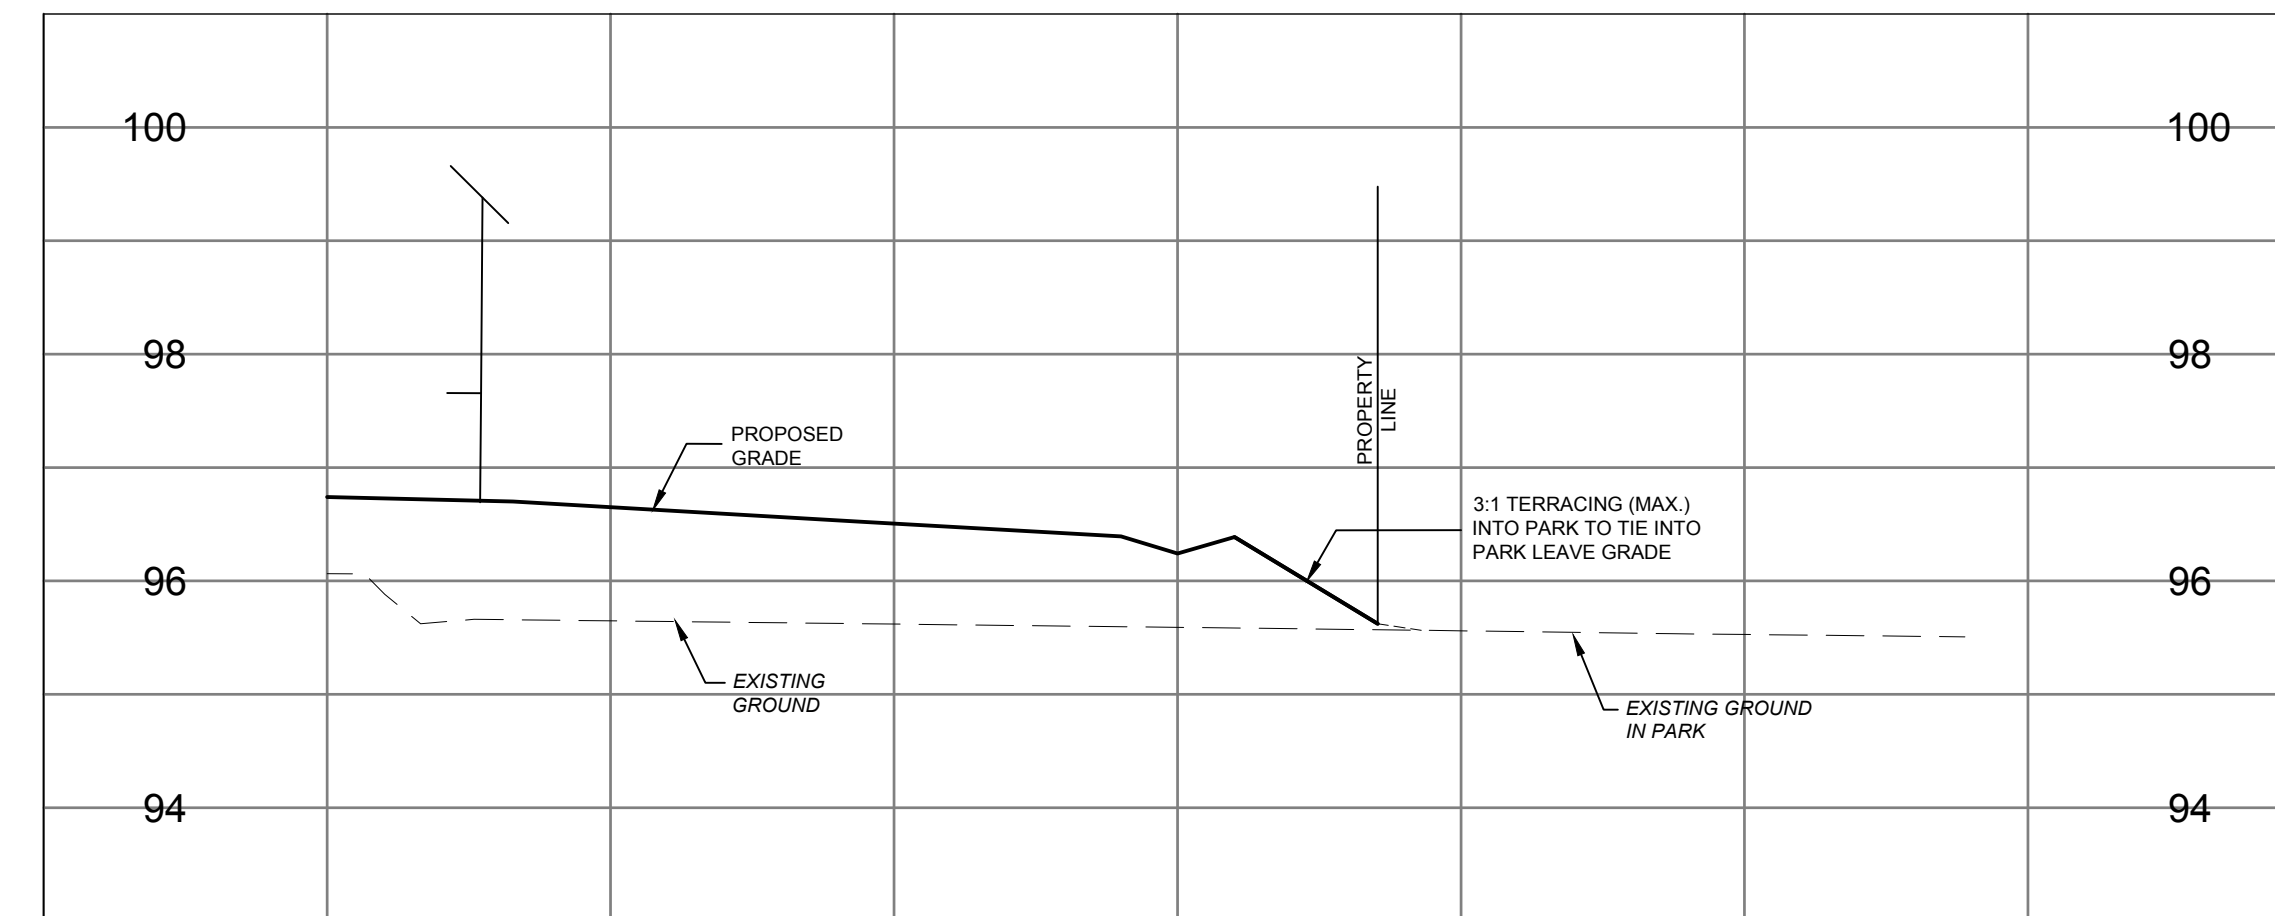
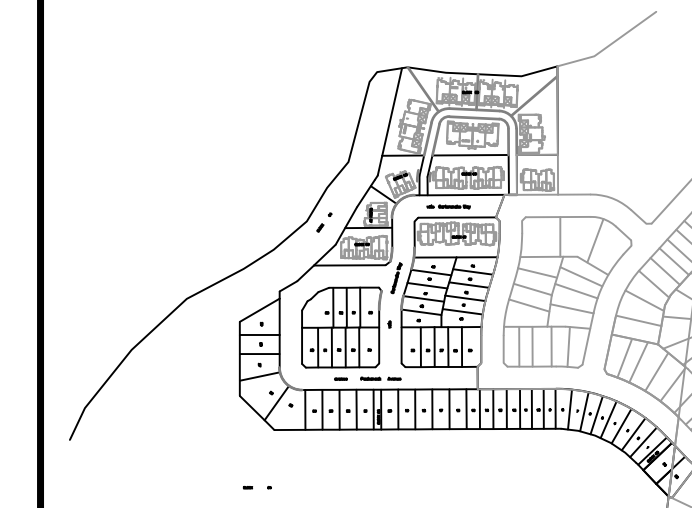


SECTION A-A

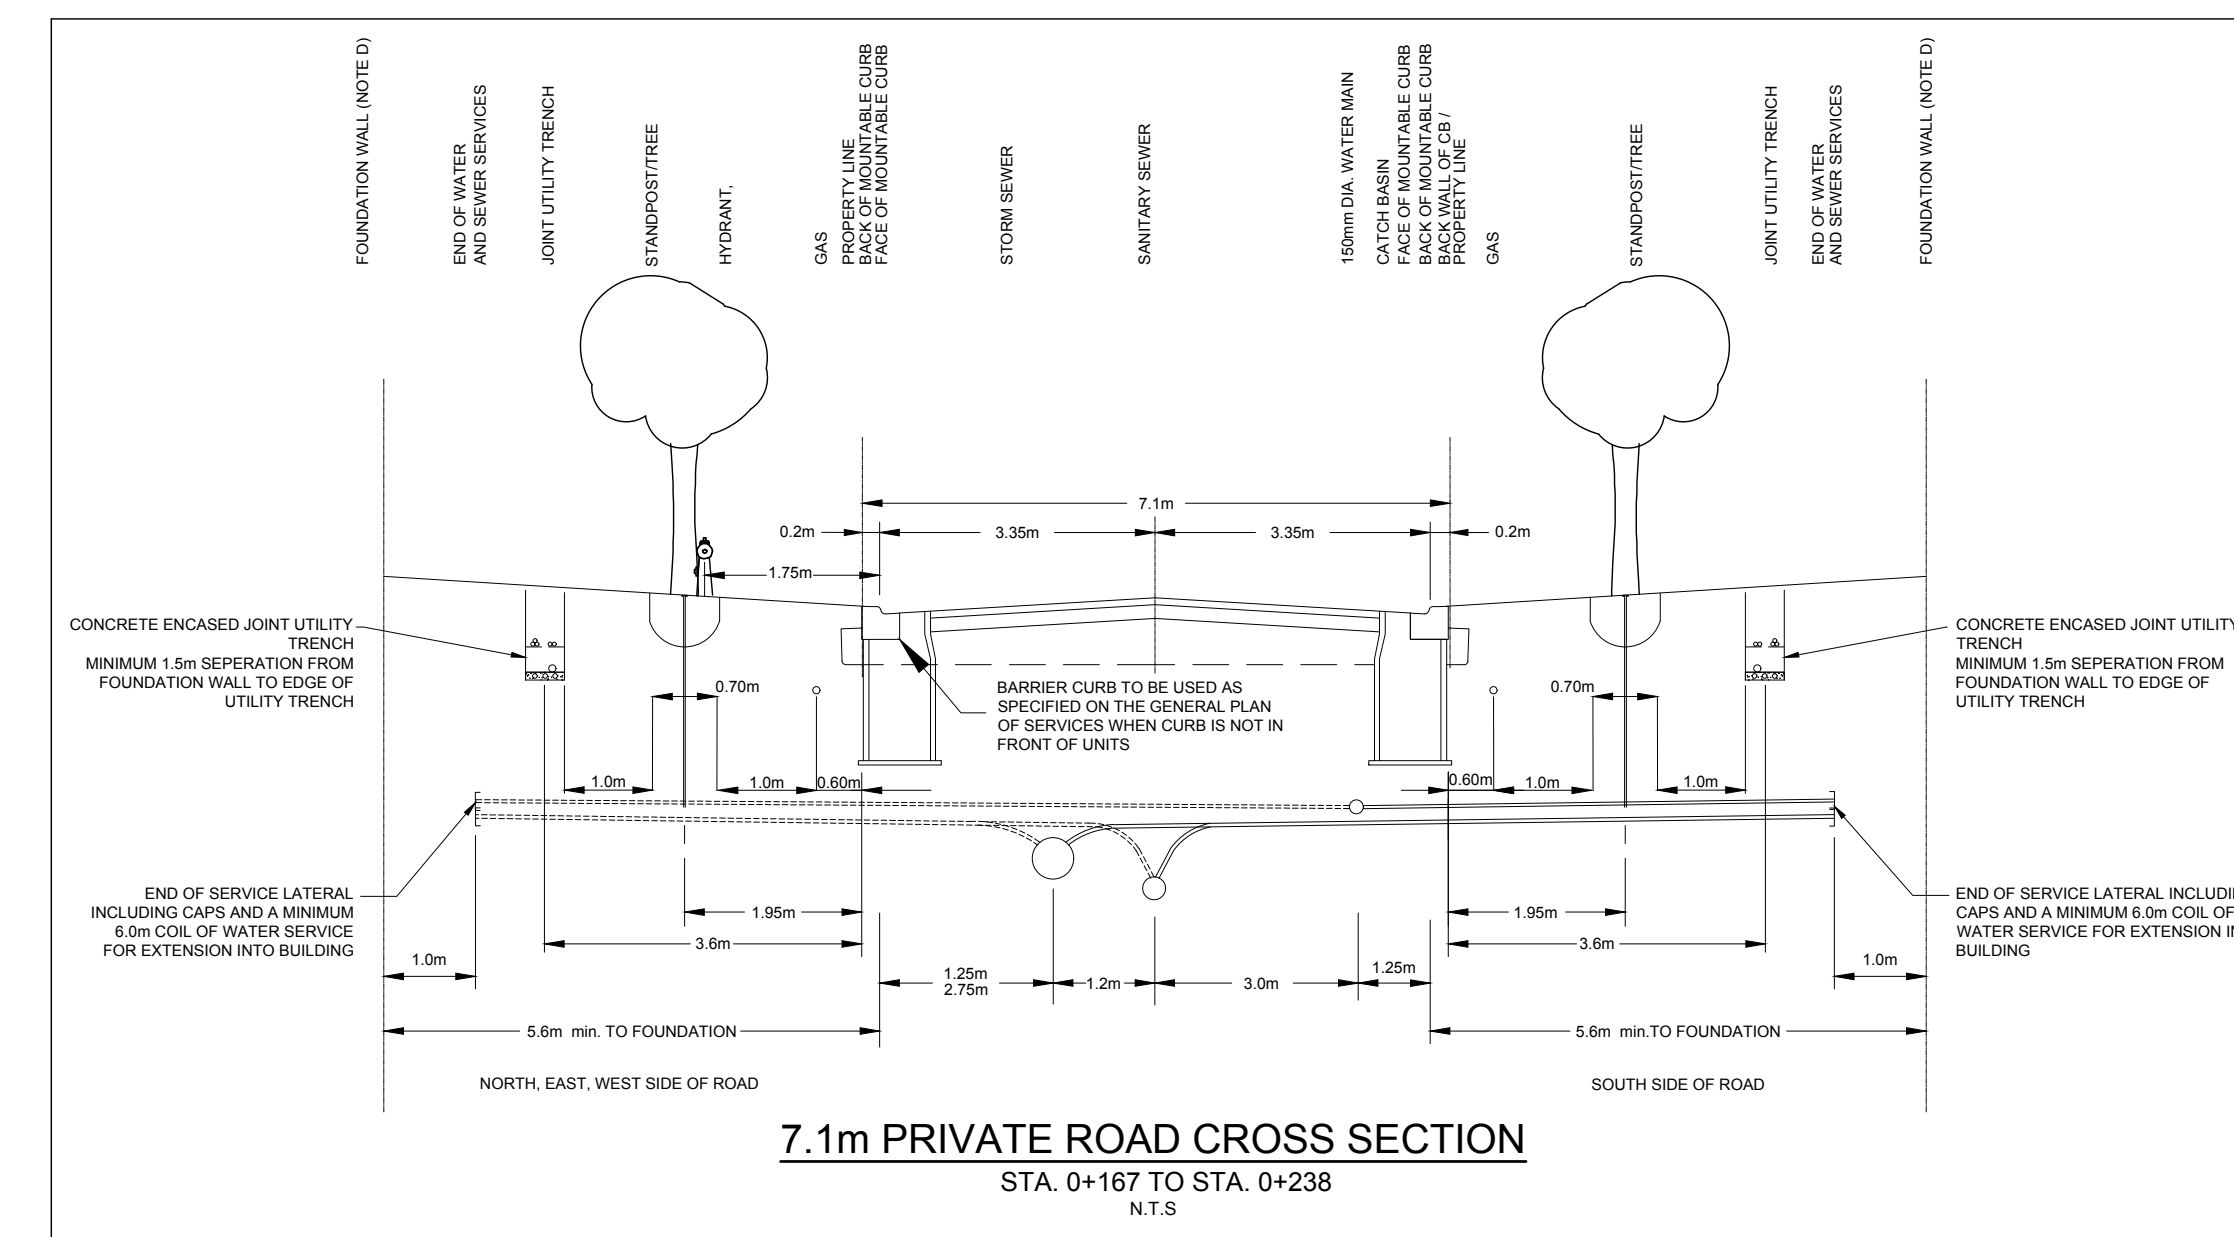

SECTION B-B

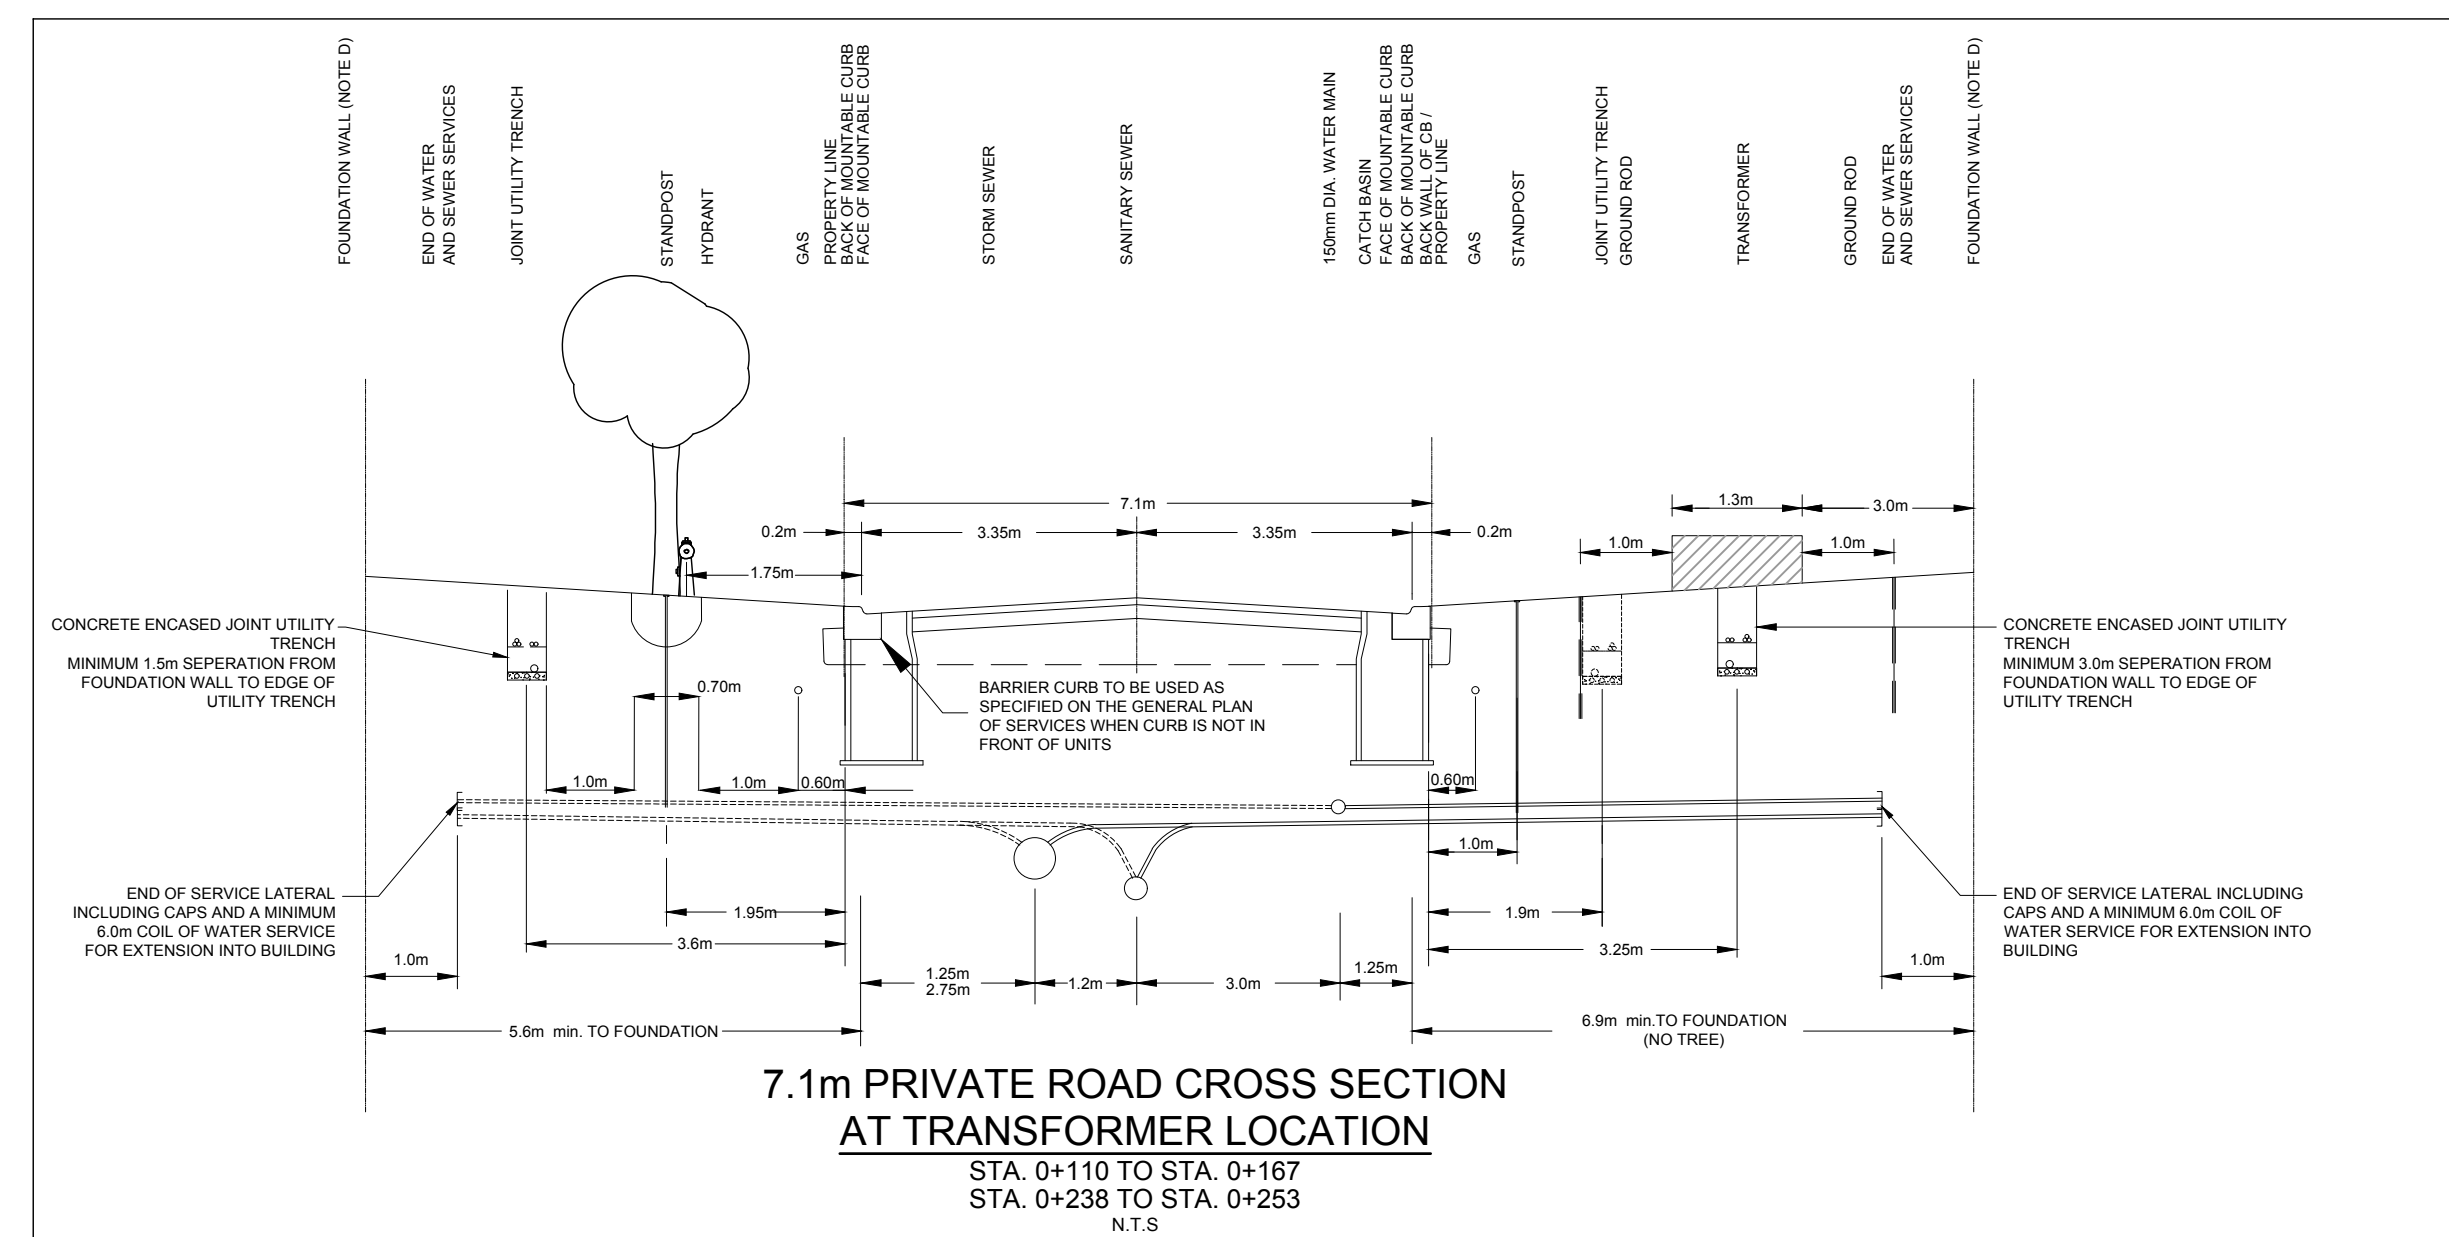

14			
13			
12			
11			
10			
9			
8			
7			
6			
5			
4	REVISED PER CITY COMMENTS	D.G.Y.	2021.09.29
3	ISSUED FOR TENDER	D.G.Y.	2021.09.16
2	REVISED PER CITY COMMENTS	D.G.Y.	2021.08.24
1	SUBMISSION No.1 FOR CITY REVIEW	D.G.Y.	2021.05.13
No.	REVISIONS	By	Date

LEITRIM SOUTH HOLDINGS INC.

IBI GROUP
400 - 333 Preston Street
Ottawa ON K1S 5N4 Canada
tel 613 225 1311 fax 613 225 9868
ibigroup.com

Project Title 
pathways
at FINDLAY CREEK
BLOCK 60

Drawing Title
CROSS SECTIONS & ROAD SECTION

Scale

Design	R.M.	Date	OCTOBER 2020
Drawn	M.M.	Checked	K.H.
Project No.	125506	Drawing No.	011

A:\125506_Panorama\07.0_Production\7.03_Design\04_Cross\Sheet\01-SECTION.dwg Layout Name: 011_Plot_Size: AIA STANDARD - FULL CTD Plot Scale: 1:25.4 Plotted At: 2021-10-20 10:20 Last Saved By: mmbas Last Saved At: 2021-10-20