


1 VIEW FROM THE EAST ( CHEMIN TENTH LINE ROAD)  
A401 SCALE = N/A



3 VIEW FROM THE SOUTH- EAST ( CHEMIN TENTH LINE ROAD)  
A401 SCALE = N/A

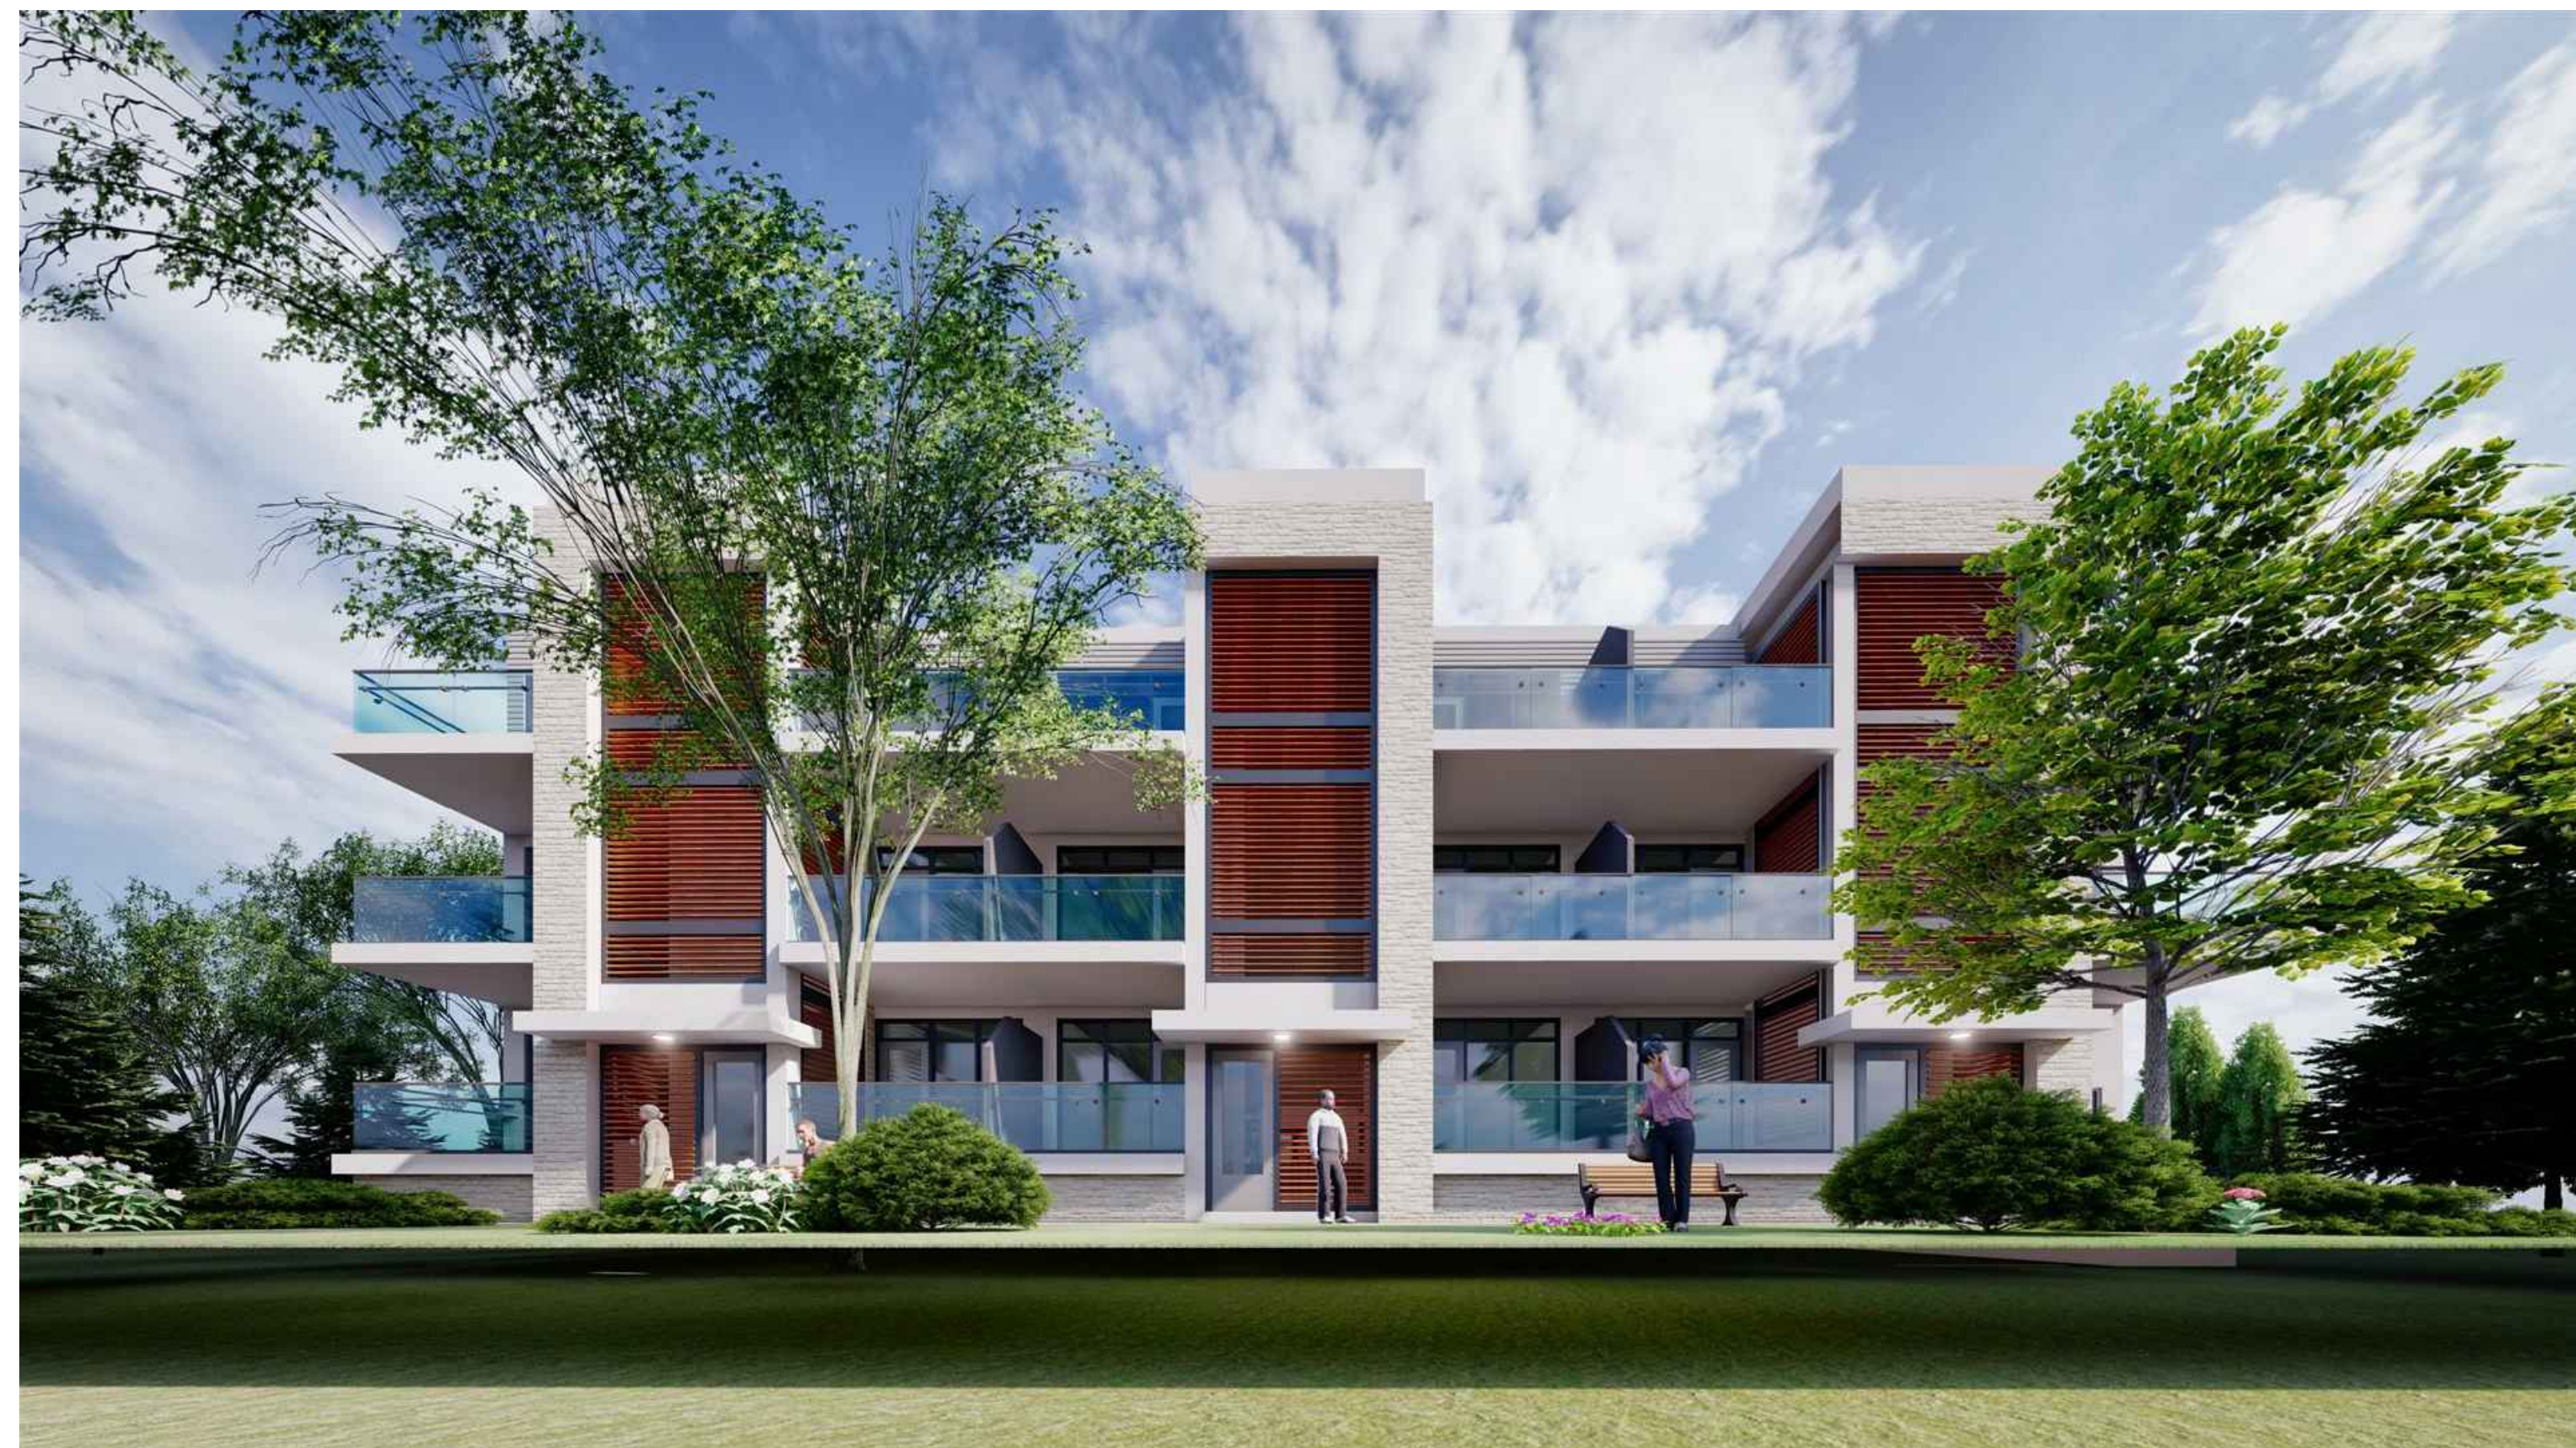

2 VIEW FROM THE WEST ( CROISSANT PHOENIX CRESCENT)  
A401 SCALE = N/A



4 VIEW FROM SOUTH-WEST ( CROISSANT PHOENIX CRESCENT)  
A401 SCALE = N/A

|     |            |    |              |
|-----|------------|----|--------------|
| 11  |            |    |              |
| 10  |            |    |              |
| 09  |            |    |              |
| 08  |            |    |              |
| 07  |            |    |              |
| 06  |            |    |              |
| 05  |            |    |              |
| 04  |            |    |              |
| 03  |            |    |              |
| 02  | FOR REVIEW | PE | APR. 16 2021 |
| 01  | FOR REVIEW | PE | JAN. 13 2021 |
| No. | REVISIONS  | BY | DATE         |

|       |             |
|-------|-------------|
| STAMP | NORTH ARROW |
|-------|-------------|

**P2**  
Concepts  
PROFESSIONAL ARCHITECTS  
OTTAWA, ONTARIO, K1V 6W8

DESIGNED BY: P.E.  
DRAWN BY: P.E.  
APPROVED BY: B.K.

PROJECT  
1592 TENTH LINE ROAD  
OTTAWA

DRAWING TITLE  
PERSPECTIVE VIEWS

PROJECT NO.  
0359  
DATE  
JAN. 13, 2021

**A401**