



797 RICHMOND APARTMENTS

SOUTH ELEVATION

DSK-201

DATE	21-05-21	REVISION No.	5
PROJECT NUMBER	20-1881	REVISION	ISSUED FOR COORDINATION
SCALE	1 : 200		




797 RICHMOND APARTMENTS

NORTH ELEVATION

DSK-202

DATE	21-06-09	REVISION No.	6
PROJECT NUMBER	20-1881	REVISION	ISSUED FOR SITE PLAN CONTROL
SCALE	1 : 200		

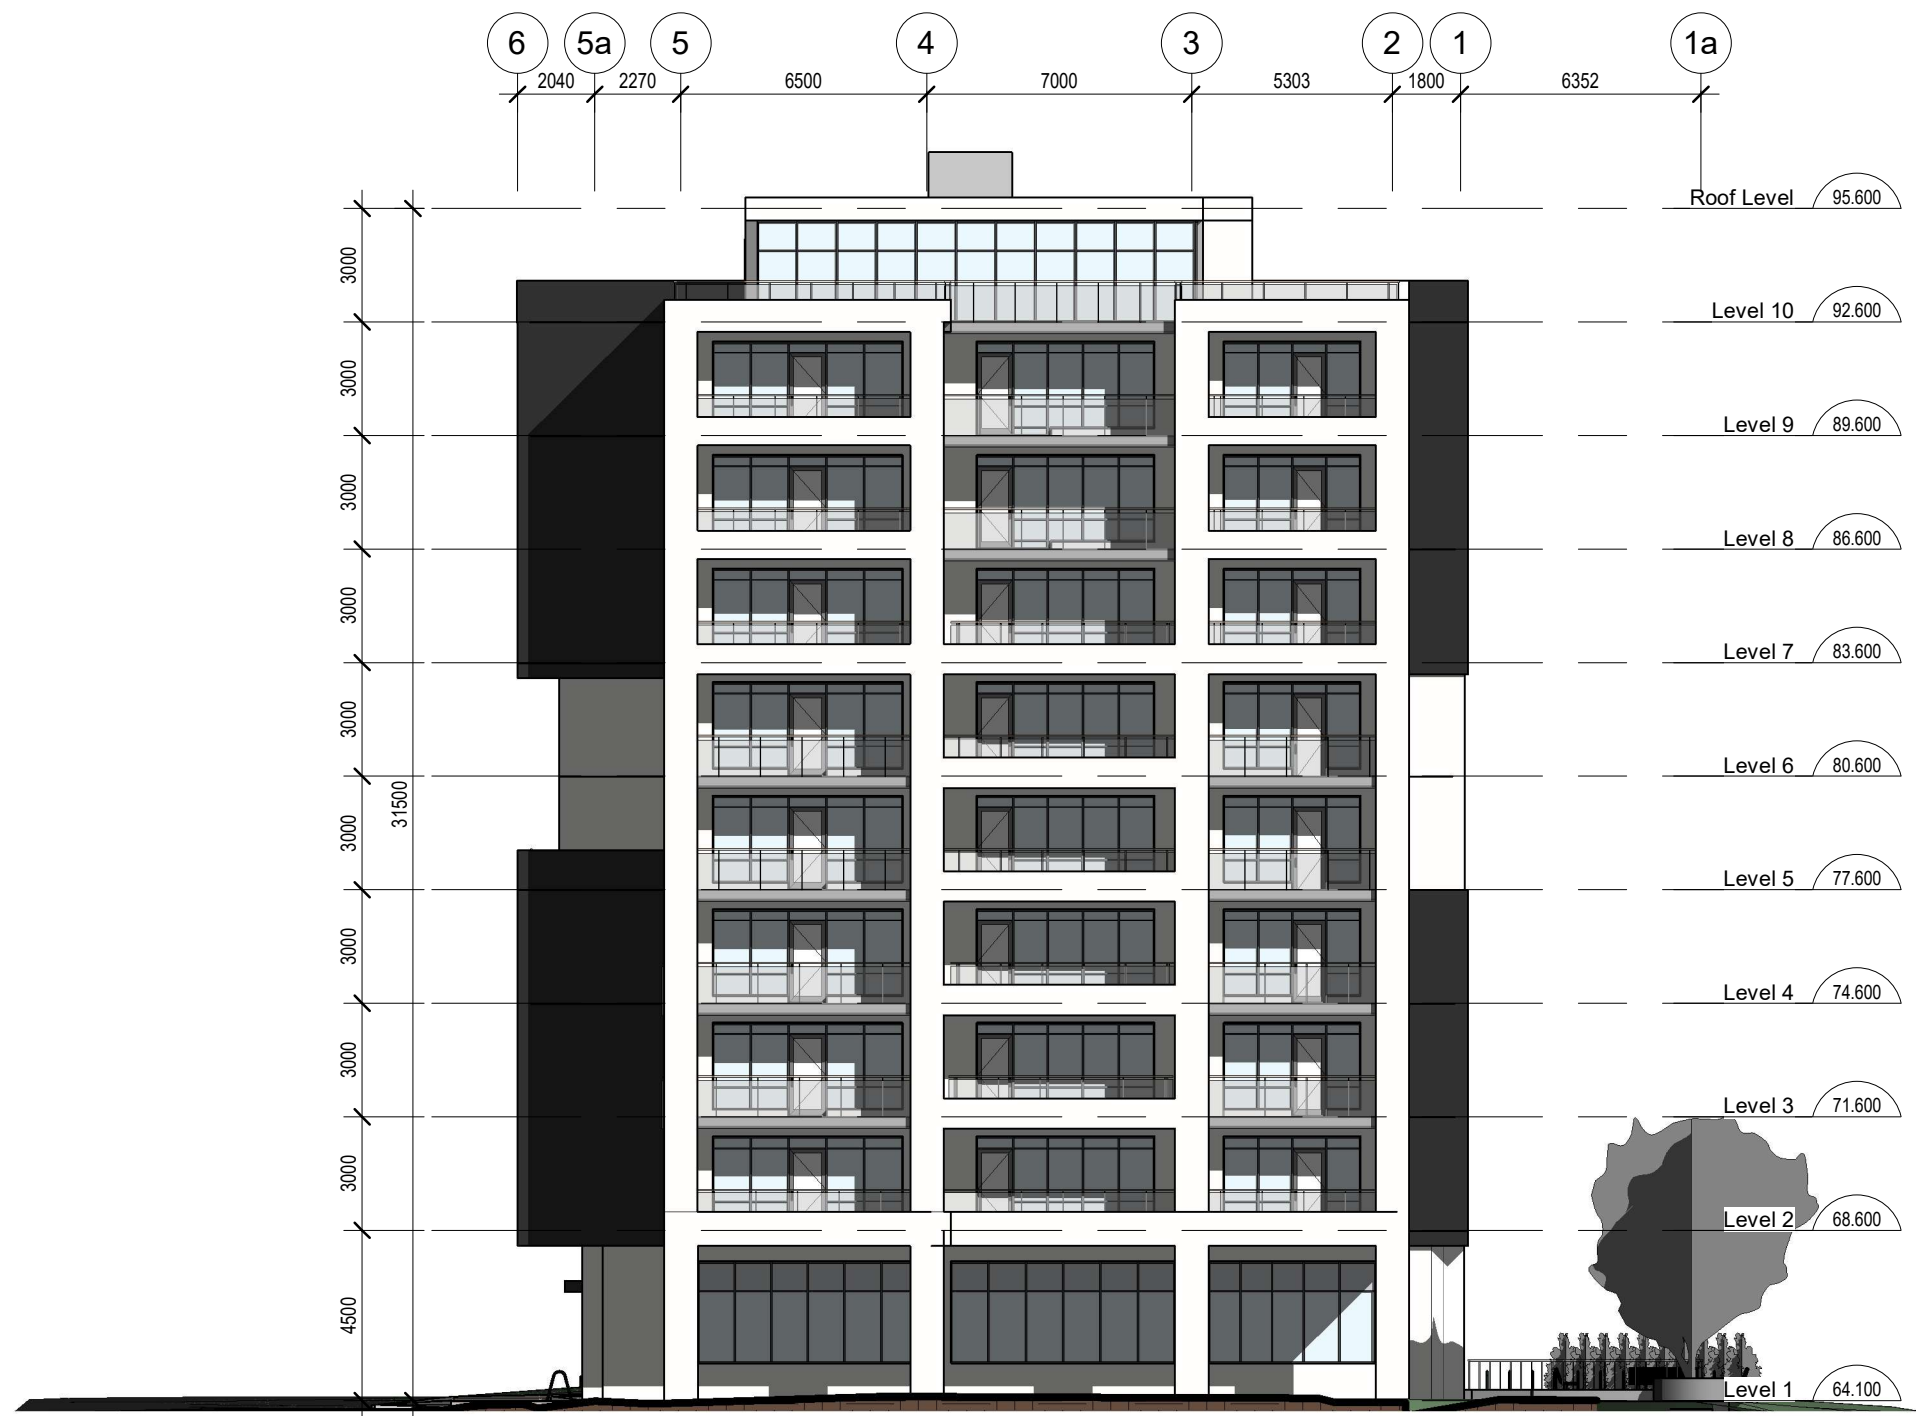

797 RICHMOND APARTMENTS

EAST ELEVATION

DSK-203

DATE 21-06-09
 PROJECT NUMBER 20-1881
 SCALE 1 : 200

REVISION No. 6
 REVISION ISSUED FOR SITE PLAN CONTROL



797 RICHMOND APARTMENTS

WEST ELEVATION

DSK-204

DATE	21-06-09	REVISION No.	6
PROJECT NUMBER	20-1881	REVISION	ISSUED FOR SITE PLAN CONTROL
SCALE	1 : 200		