


Autodesk Docs://12382_MOONEY'S BAY/1729RW_12382_ARC_b1.2_R22.rvt

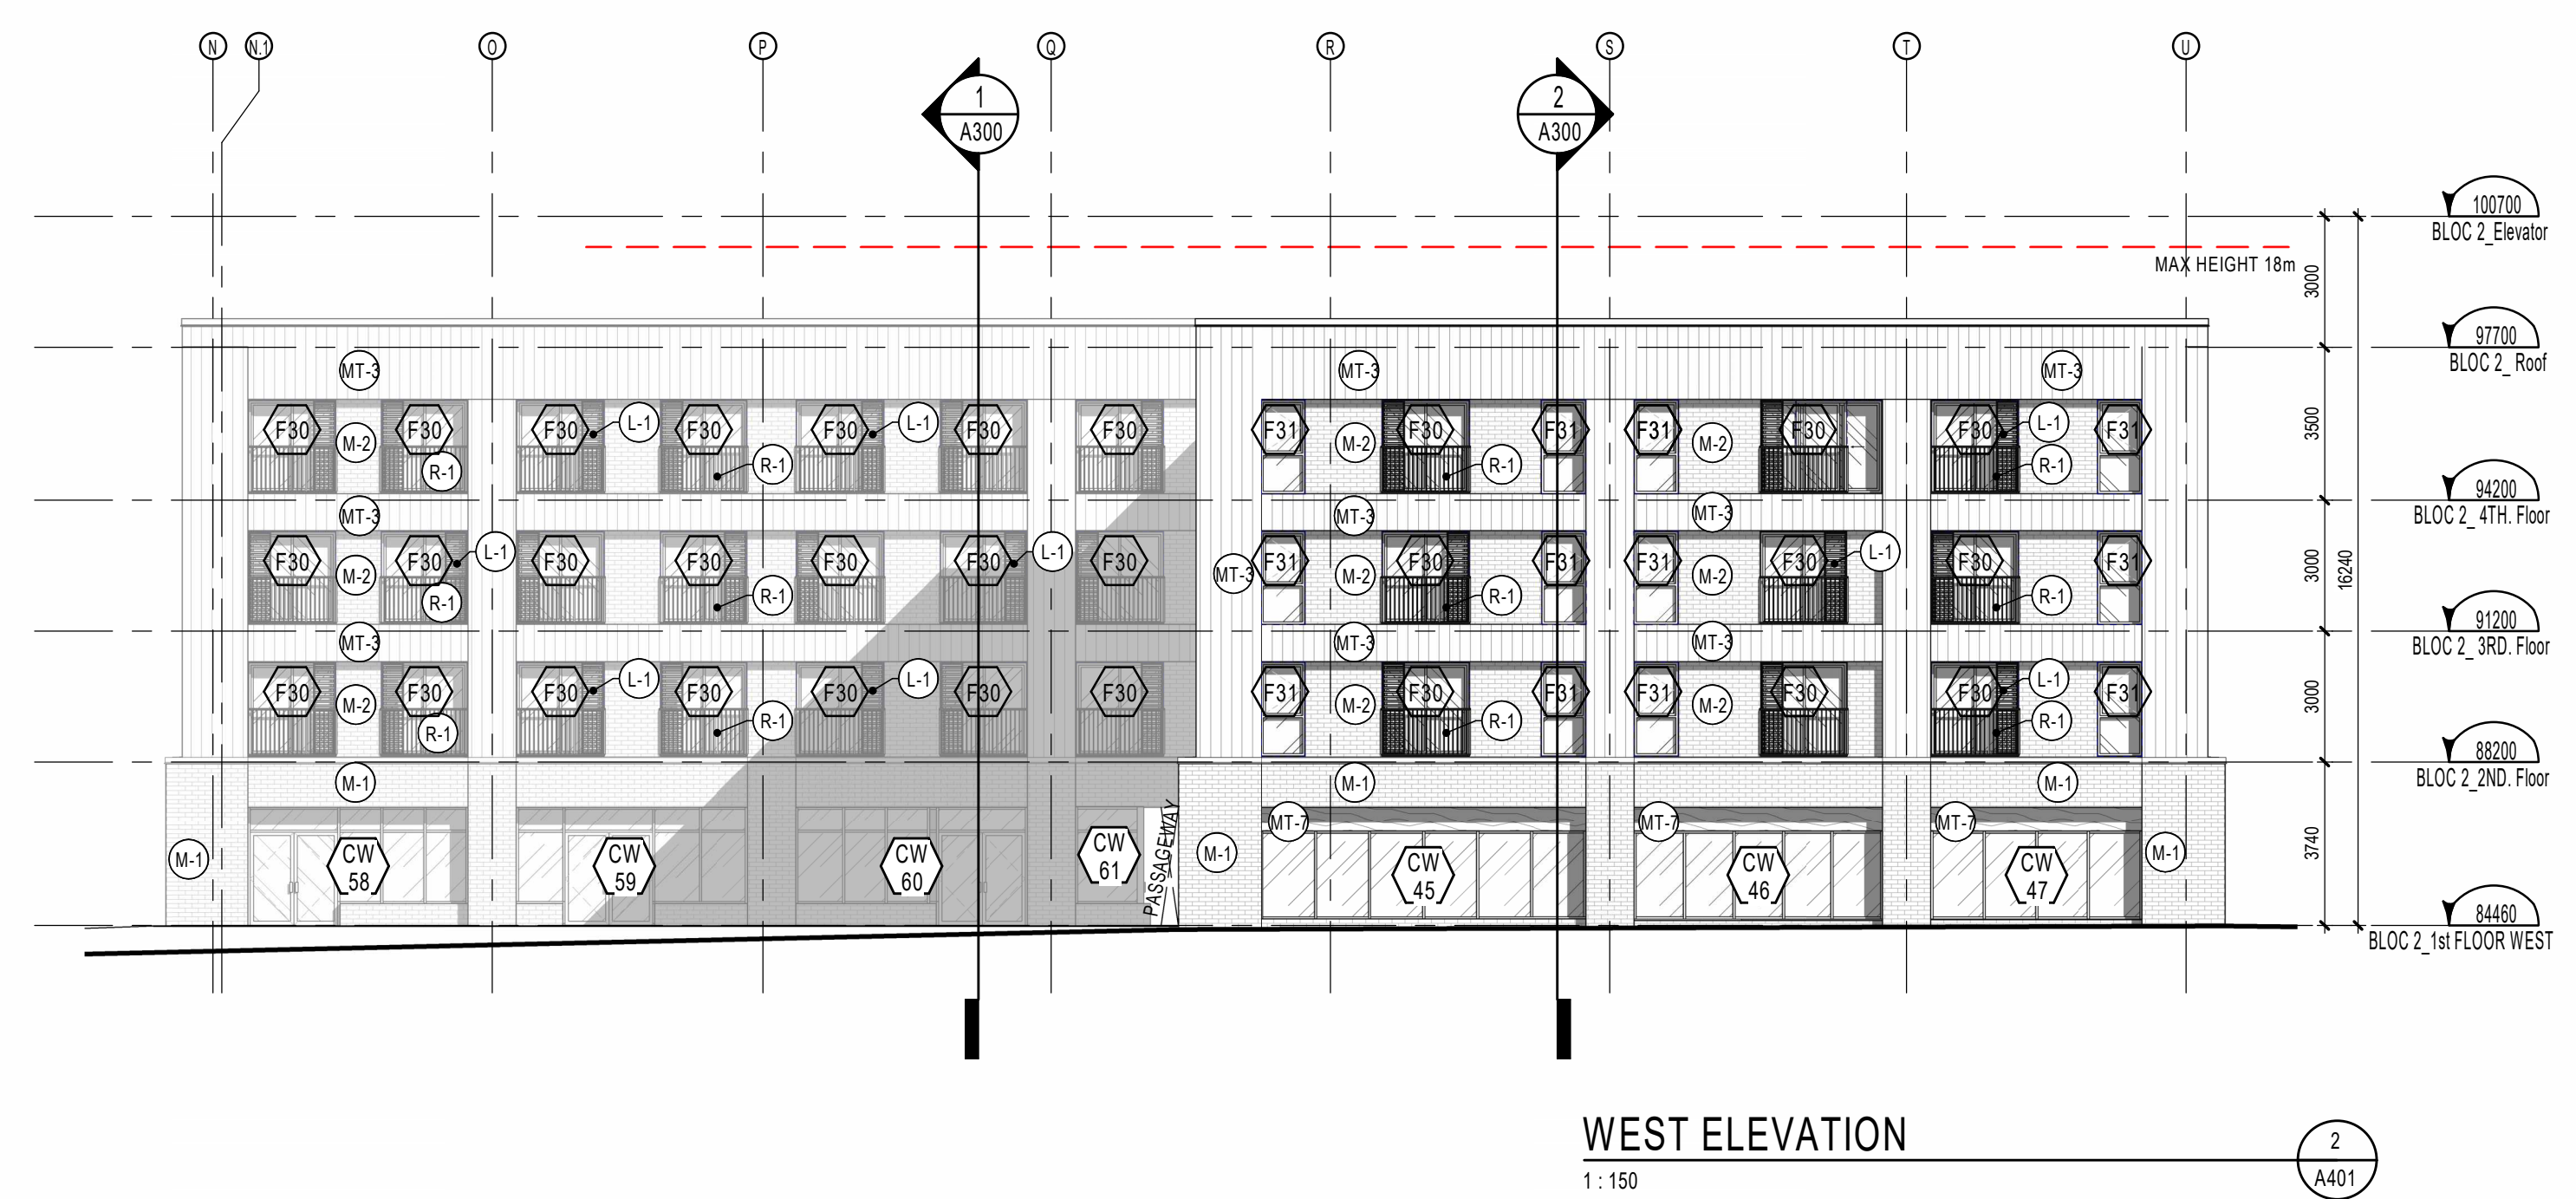

MATERIALS LEGEND

- (C-1) EXPOSED CONCRETE
- (G-1) GLASS - TYPE 1 (CLEAR)
- (G-2) SPANDREL GLASS - TYPE 2 (WARM GRAY FRIT CS-00001)
- (G-3) PRIVACY SCREENS - PINHEAD TEXTURED
- (M-1) MASONRY VENEER - TYPE 1 (STONE SHOULDICE, COLOUR: PEARL WHITE - TAPESTRY (NO BEVEL) 390x190x90mm SEE STONE COURSING)
- (M-2) MASONRY VENEER - TYPE 3 (BRICK SHOULDICE - MJ BRICK SMOOTH, COLOUR: PEARL WHITE, JUMBO METRIC 290x90x90mm)
- (M-3) MASONRY VENEER - TYPE 3
- (M-4) CONCRETE PANEL
- (MT-1) ALUMINUM - TYPE 1 (WHITE - STANDARD SERIES - DURANAR XL RAL 9016)
- (MT-2) ALUMINUM - PERFORATED LOUVER COVERS
- (MT-3) ALUMINUM - EQUITONE RIBBED (LINEA) LT 60
- (MT-4) ALUMINUM - EQUITONE RIBBED (LINEA) LT 90 CHALK
- (MT-5) ALUMINUM FLASHING
- (MT-6) PERFORATED METAL PANEL
- (MT-7) WOOD PANEL
- (R-1) METAL RAILING - PICKET (WHITE)
- (R-2) METAL RAILING - PICKET (BLACK)
- (L-1) LOUVRE

ABBREVIATION/SYMBOL LEGEND

C.J. : CONTROL JOINT (SEALANT COLOUR TO MATCH ADJACENT VENEER)
 L.L. : PRIMED & PAINTED LOOSE INTEL (COLOUR TO MATCH ADJACENT VENEER)
 S.S.A. : PRIMED & PAINTED SUSPENDED SHELF ANGLE (COLOUR TO MATCH ADJACENT VENEER)
 S.S.A. : PRIMED & PAINTED SUSPENDED SHELF ANGLE (COLOUR TO MATCH ADJACENT VENEER)
 S.S. : SUPPORT STRUCTURE (OPENINGS OVER 300mm) : STRUCTURAL STEEL HSS AND SHELF ANGLE ABOVE WINDOW UNIT. SEE STRUCTURAL ENGINEER FOR TYPES, SPACING, DIMENSIONS, ANCHORAGE, LOCATIONS, ETC.)

SINGLE EXHAUST VENT *
 DOUBLE EXHAUST VENT *
 TRIPLE EXHAUST VENT *
 QUADRUPLE EXHAUST VENT *

* ALL EXHAUST VENT LOCATION TO BE VERIFIED AND COORDINATED WITH MECHANICAL ENGINEER

REFER TO A-XXX2 FOR BRICK COURSING DETAILS. FOR OTHER BRICK SIZES AND TYPES, COURSING MUST BE ADAPTED TO THE STONE COURSING AND ROUGH OPENINGS AS INDICATED IN THESE DRAWINGS.

NOTES GÉNÉRALES / General Notes

- Ces documents d'architecture sont la propriété exclusive de NEUF architecte(s) et ne peuvent être utilisés, reproduits ou copiés sans autorisation écrite préalable. / These architectural documents are the exclusive property of NEUF architecte(s) and cannot be used, copied or reproduced without written pre-authorization.
- Les dimensions apparaissant sur ces documents doivent être vérifiées par l'entrepreneur avant le début des travaux. / All dimensions which appear on the documents must be verified by the contractor before to start the work.
- Veuillez aviser l'architecte de toute dimension erronée et/ou divergences entre ces documents et ceux des autres professionnels. / The architect must be notified of all errors, omissions and discrepancies between these documents and those of the others professionals.
- Les dimensions sur ces documents doivent être lues et non mesurées. / The dimensions on these documents must be read and not measured.

PLANNIFICATEUR / Planner
FOTEN Planning and Urban design
 390 Cooper Street, Ottawa, ON K2P 2M7
 T 613 730 5709 www.fotem.com

ARCHITECTURE DE PAYSAGE / Landscape Architect
LEVSTEK CONSULTANTS Inc
 5871, Hugh Crescent, Ottawa, ON K0A 2W0
 T 613 826 0518 www.larocquelevstek.com

MÉCANIQUE / ÉLECTRIQUE / Mechanical / Electrical
BPA
 1960 Robertson Rd, Nepean, ON K2H 5B9
 T 613 596 8454 bpa.ca

CIVIL / Civil
STANTEC
 1331 Clyde Ave #300, Ottawa, ON K2C 3G4
 613 722 4420 stanlec.com



ARCHITECTES / Architect
NEUF architect(e)s
 630, boul. René-Lévesque O, 32e étage, Montréal QC H3B 1S6
 T 514 847 1117 NEUFarchitectes.com

GEOTECHNIQUE / Geotechnical
PATERSON GROUP
 154 Colborne Rd S, Nepean, On, K2E 7J5
 T 613 228 7381 www.me-eng.com

STRUCTURE / Structural
L2C Experts
 4710 St-Ambroise St, Suite 103 Montréal QC H4C 2C7
 T 514 379 4999 l2cexperts.com

ENVIRONNEMENT / Environmental (ESA)
ALTANERGY Groupe
 300 Rue Saint-Paul Suite 412, Québec, QC G1K 7R1
 T 418 803 7399 altanergy.com

SCEAU / Seal

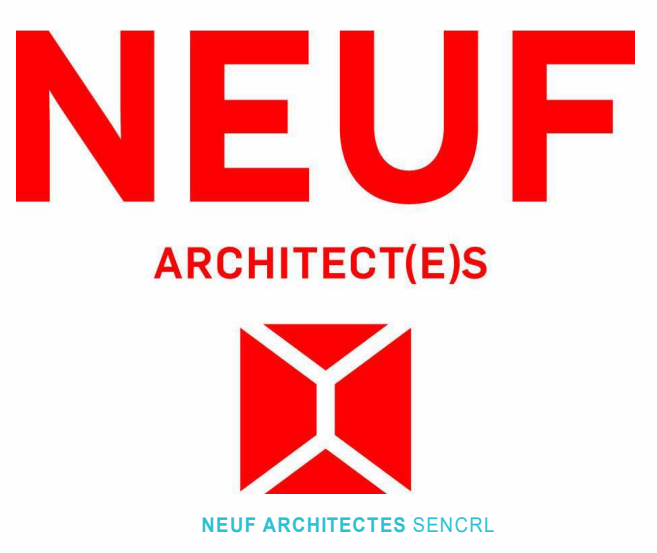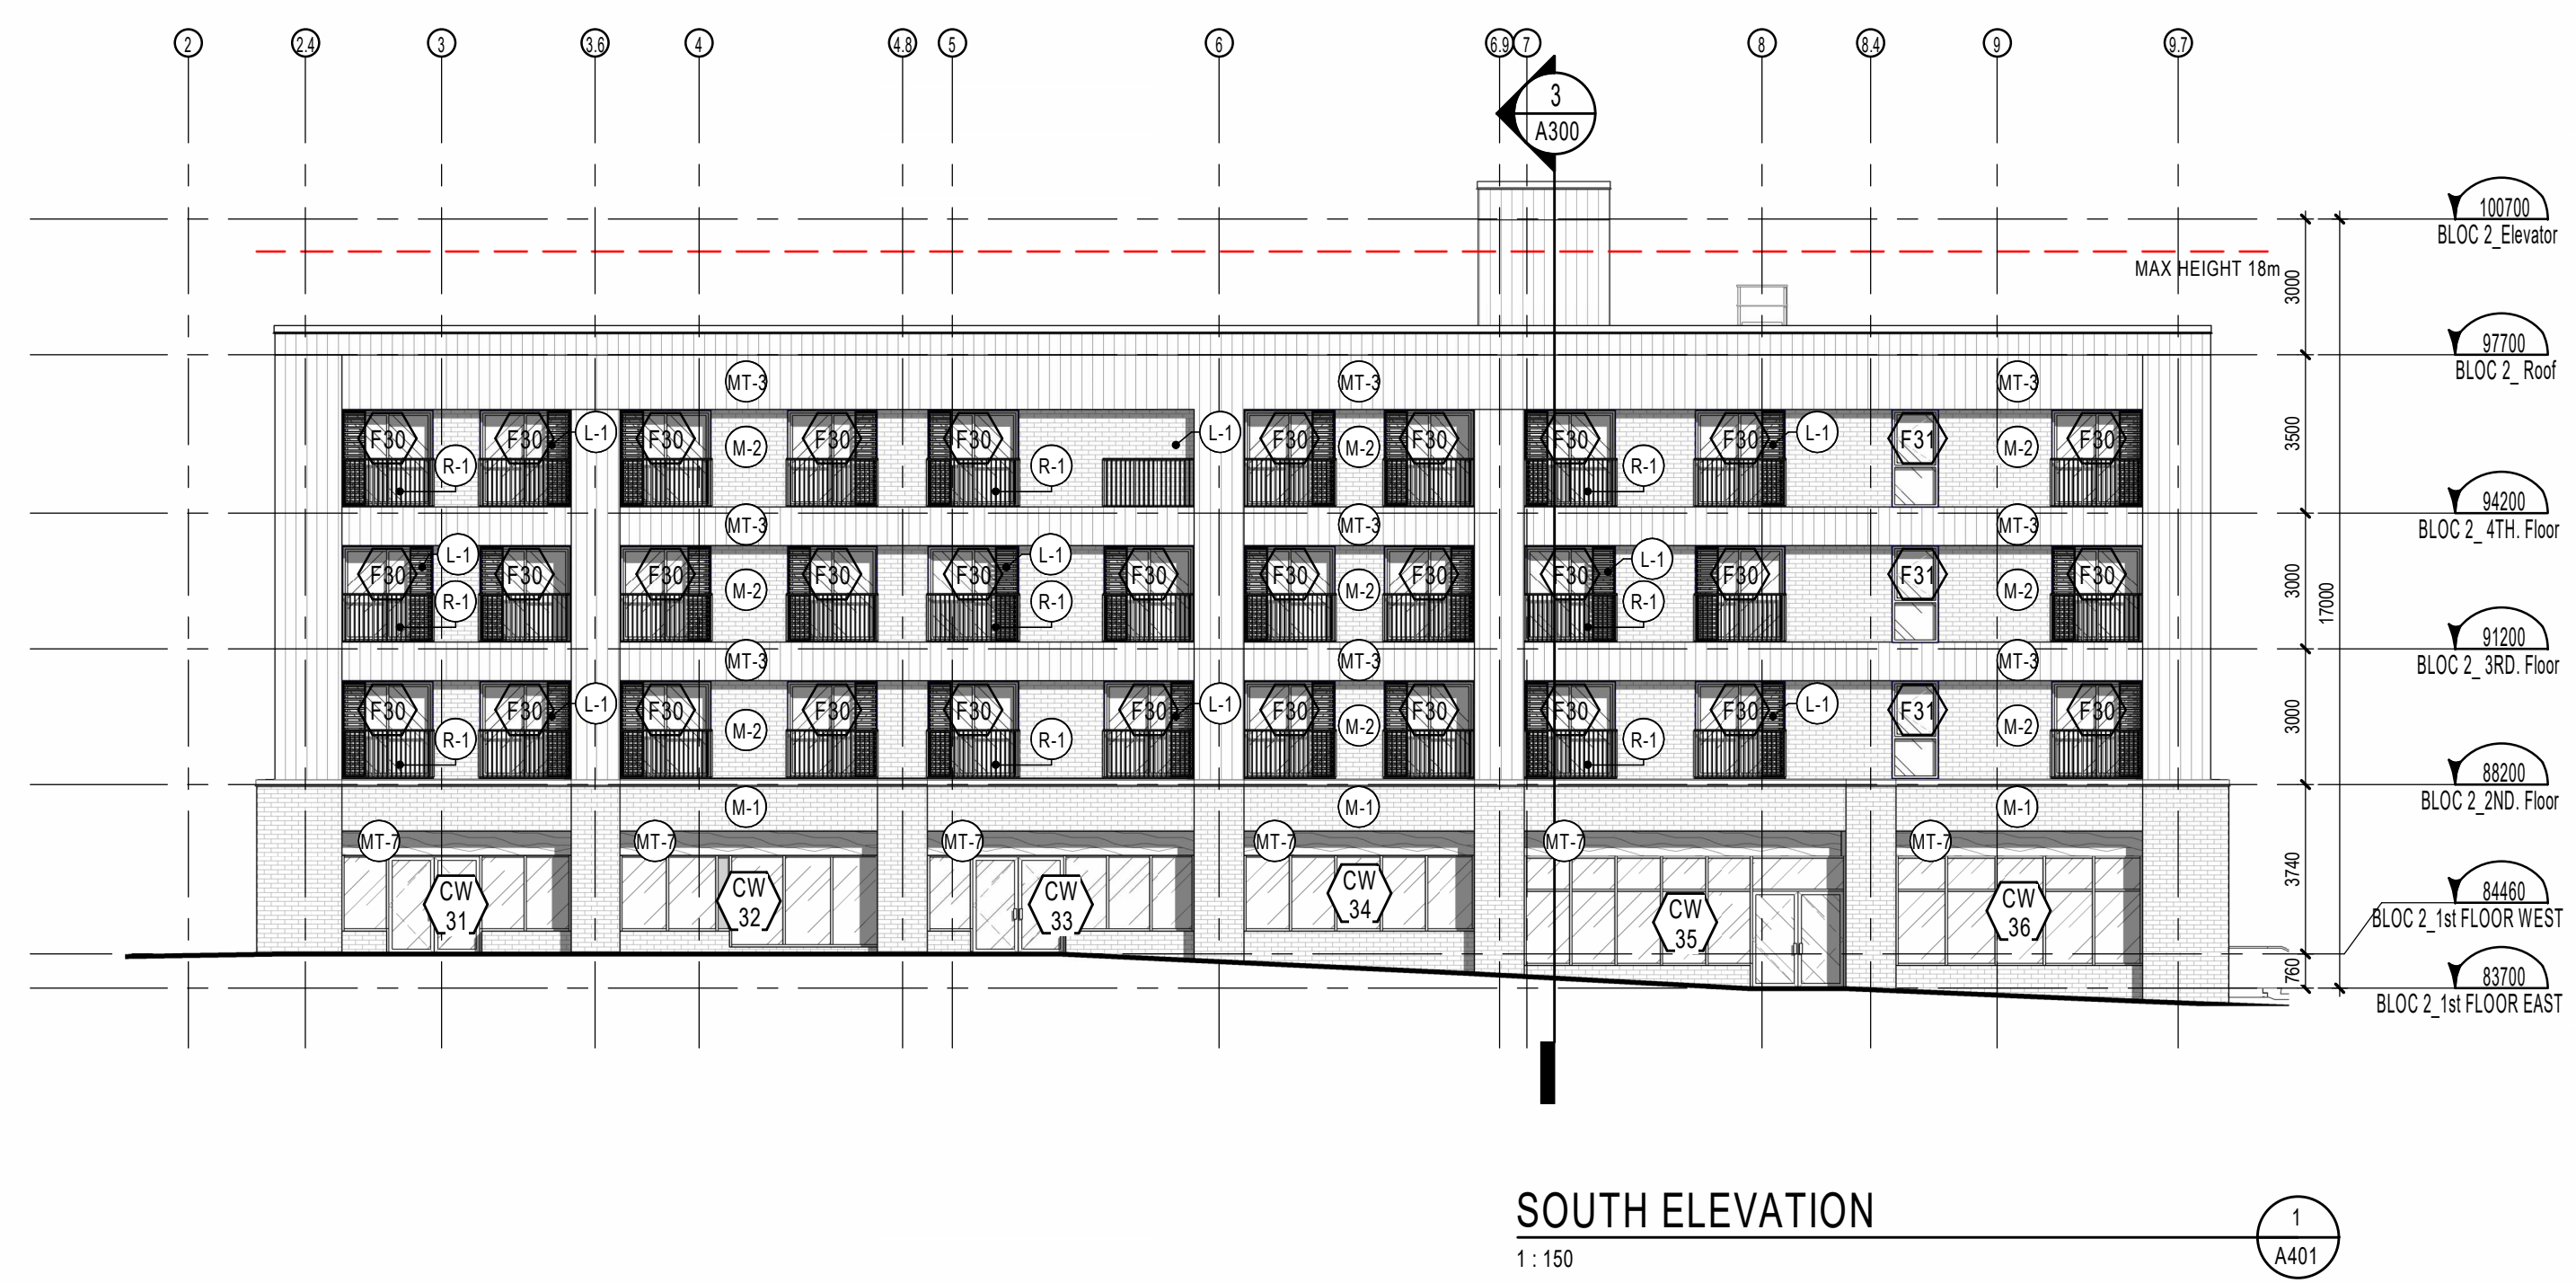

OUVRAGE / Project
MOONEY'S BAY BLOC 2

EMPLACEMENT / Location NO PROJET / No.
 729 Ridgewood Ave. 12382.00
 Ottawa, ON

NO	RÉVISION	DATE (aa-mm-ii)
A	Issued for Coordination	2023-04-24
B	Issued for 30%	2023-06-29
C	Issued for 30% Rev. 1	2023-10-16
D	Issued for Coordination	2023-11-29
E	Issued for SPA Application	2024-01-25

Préliminaire
 NE PAS UTILISER POUR
 CONSTRUCTION

DESSINÉ PAR / Drawn by
 A.M.
 DATE (aa.mm.ii)
 JUNE 2023

VERIFIÉ PAR / Checked by
 A.J.
 ÉCHELLE / Scale
 As indicated

TITRE DU DESSIN / Drawing Title
ELEVATIONS

RÉVISION / Revision NO. DESSIN / Dwg Number
E A401