



1 Summer Solstice 9am - As of Right
A4.9 SCALE 1 : 1000

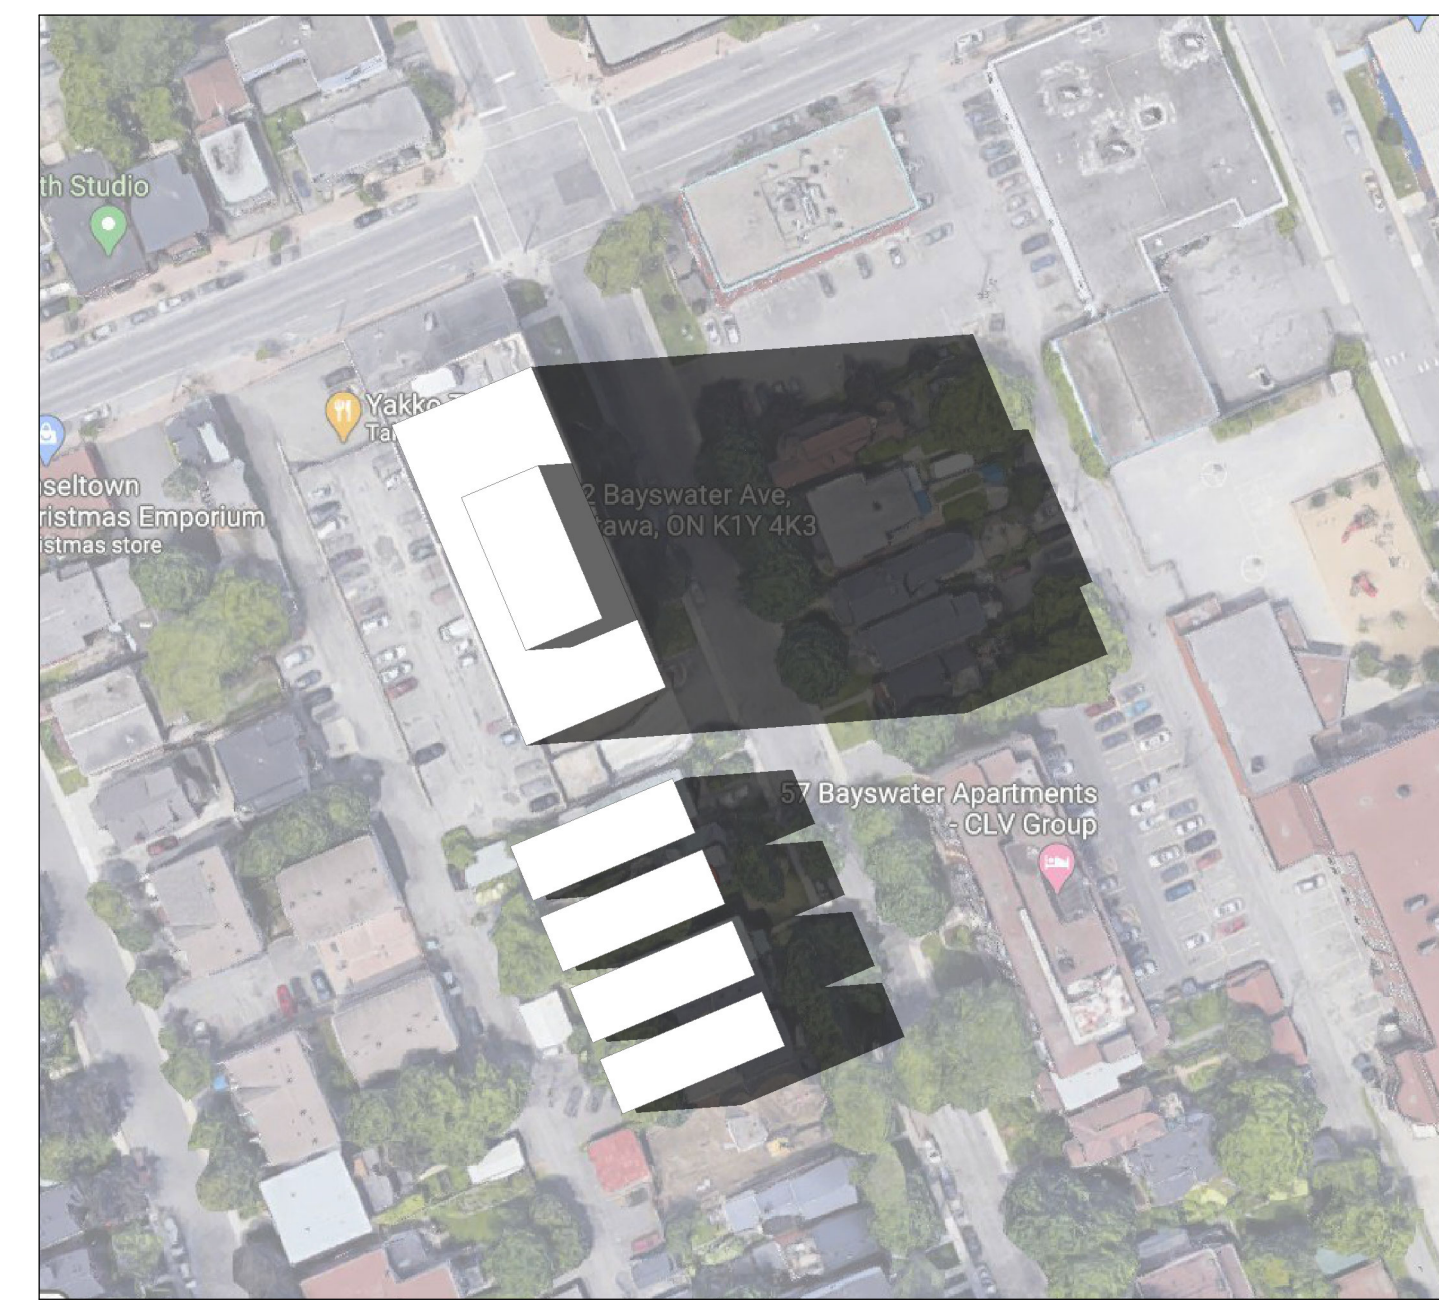


2 Summer Solstice 12pm - As of Right
A4.9 SCALE 1 : 1000




3 Summer Solstice 4pm - As of Right
A4.9 SCALE 1 : 1000

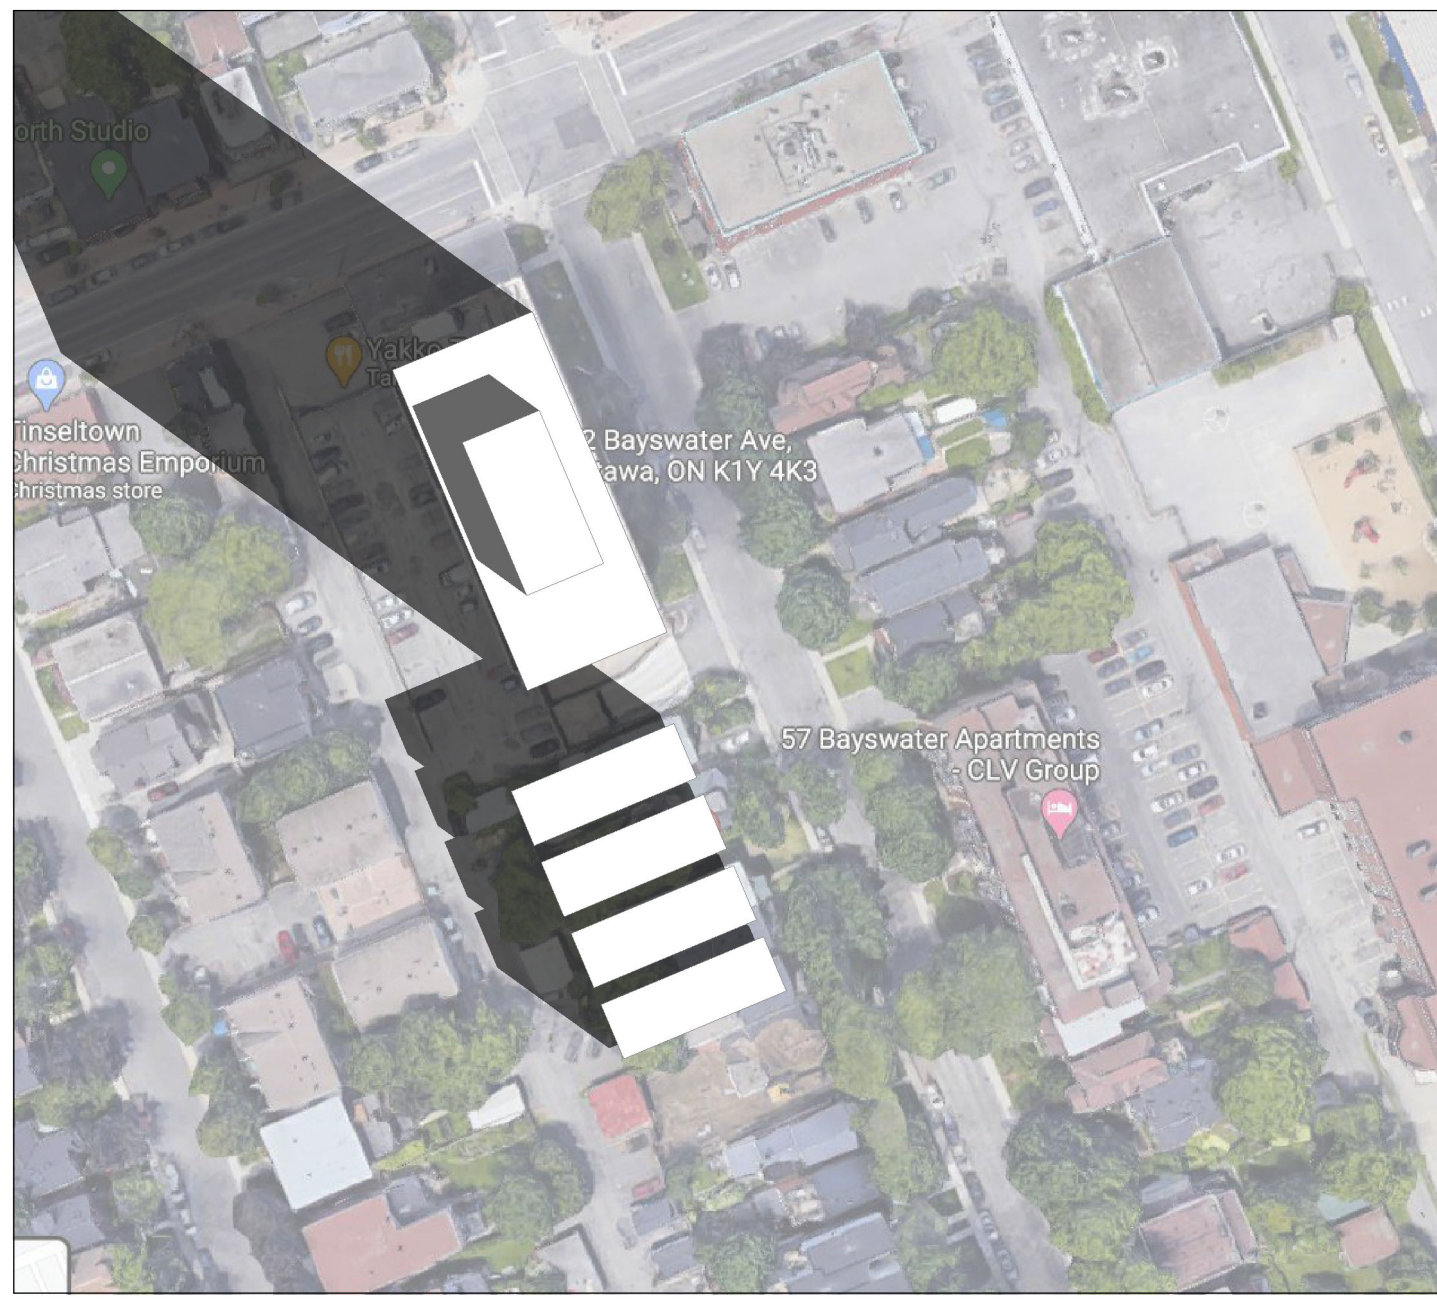


4 Fall Equinox 9am - As of Right
A4.9 SCALE 1 : 1000

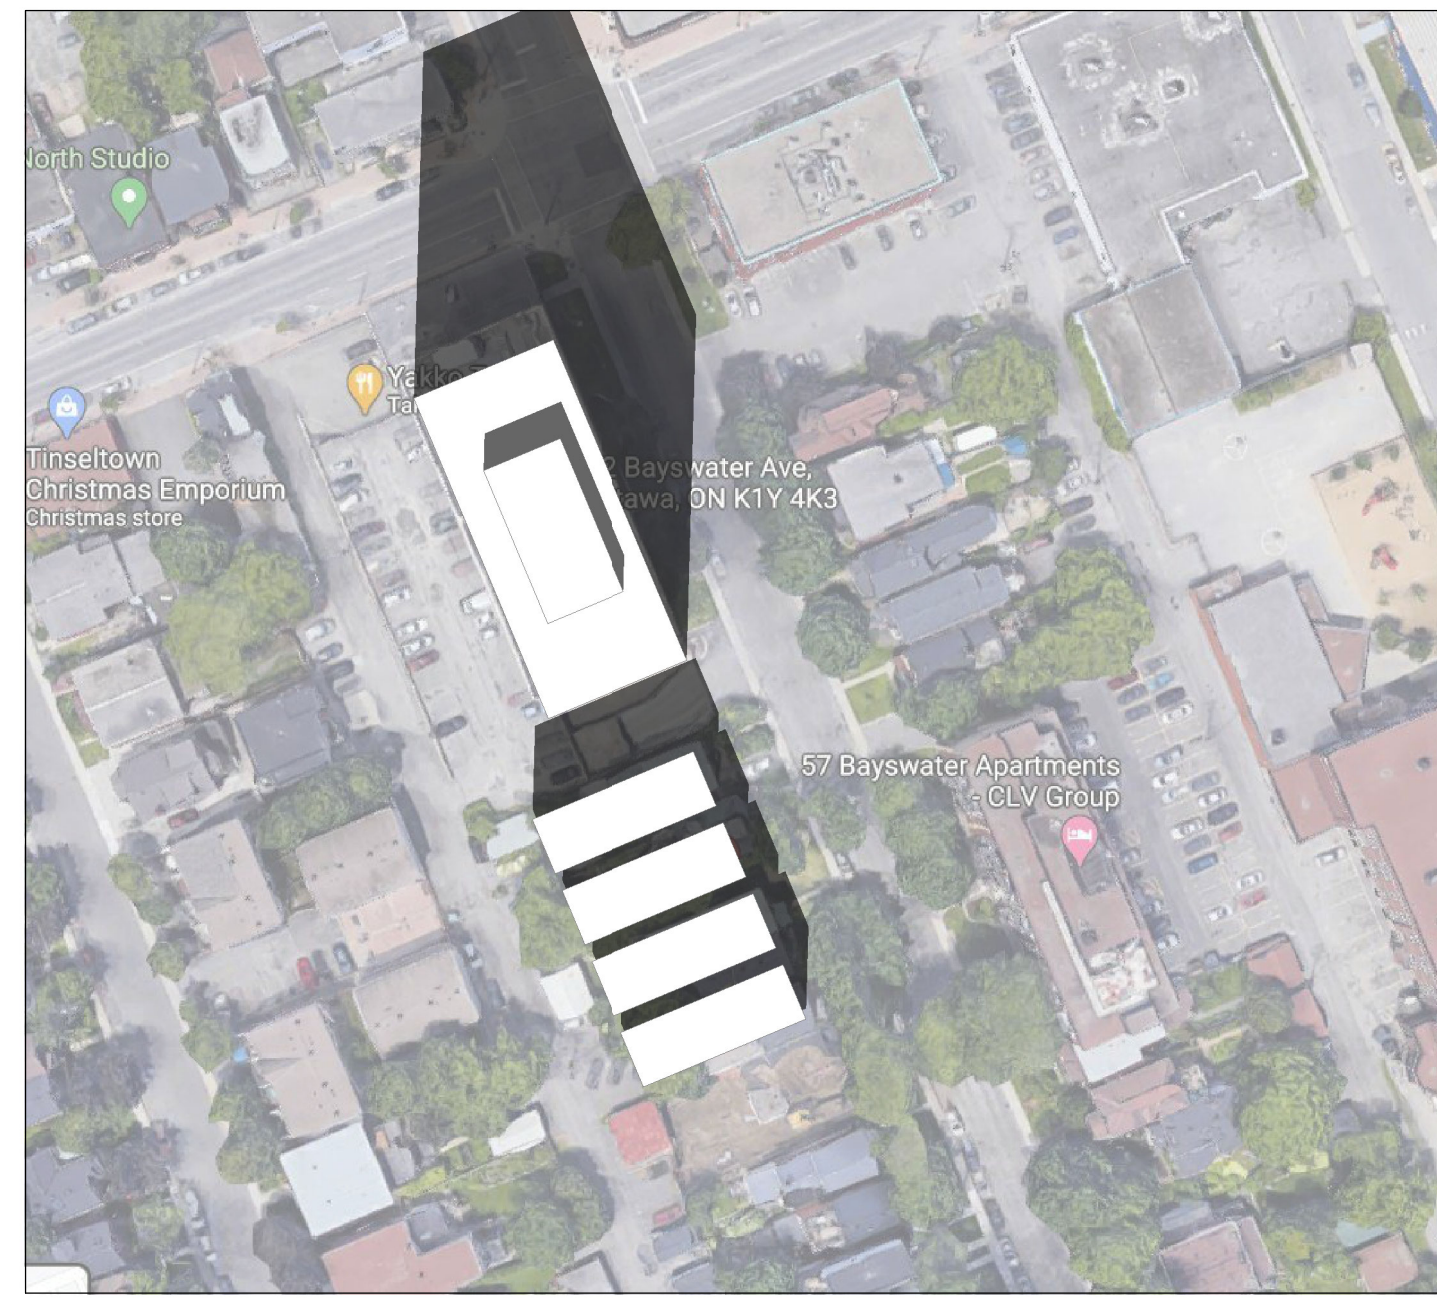


5 Fall Equinox 12pm - As of Right
A4.9 SCALE 1 : 1000

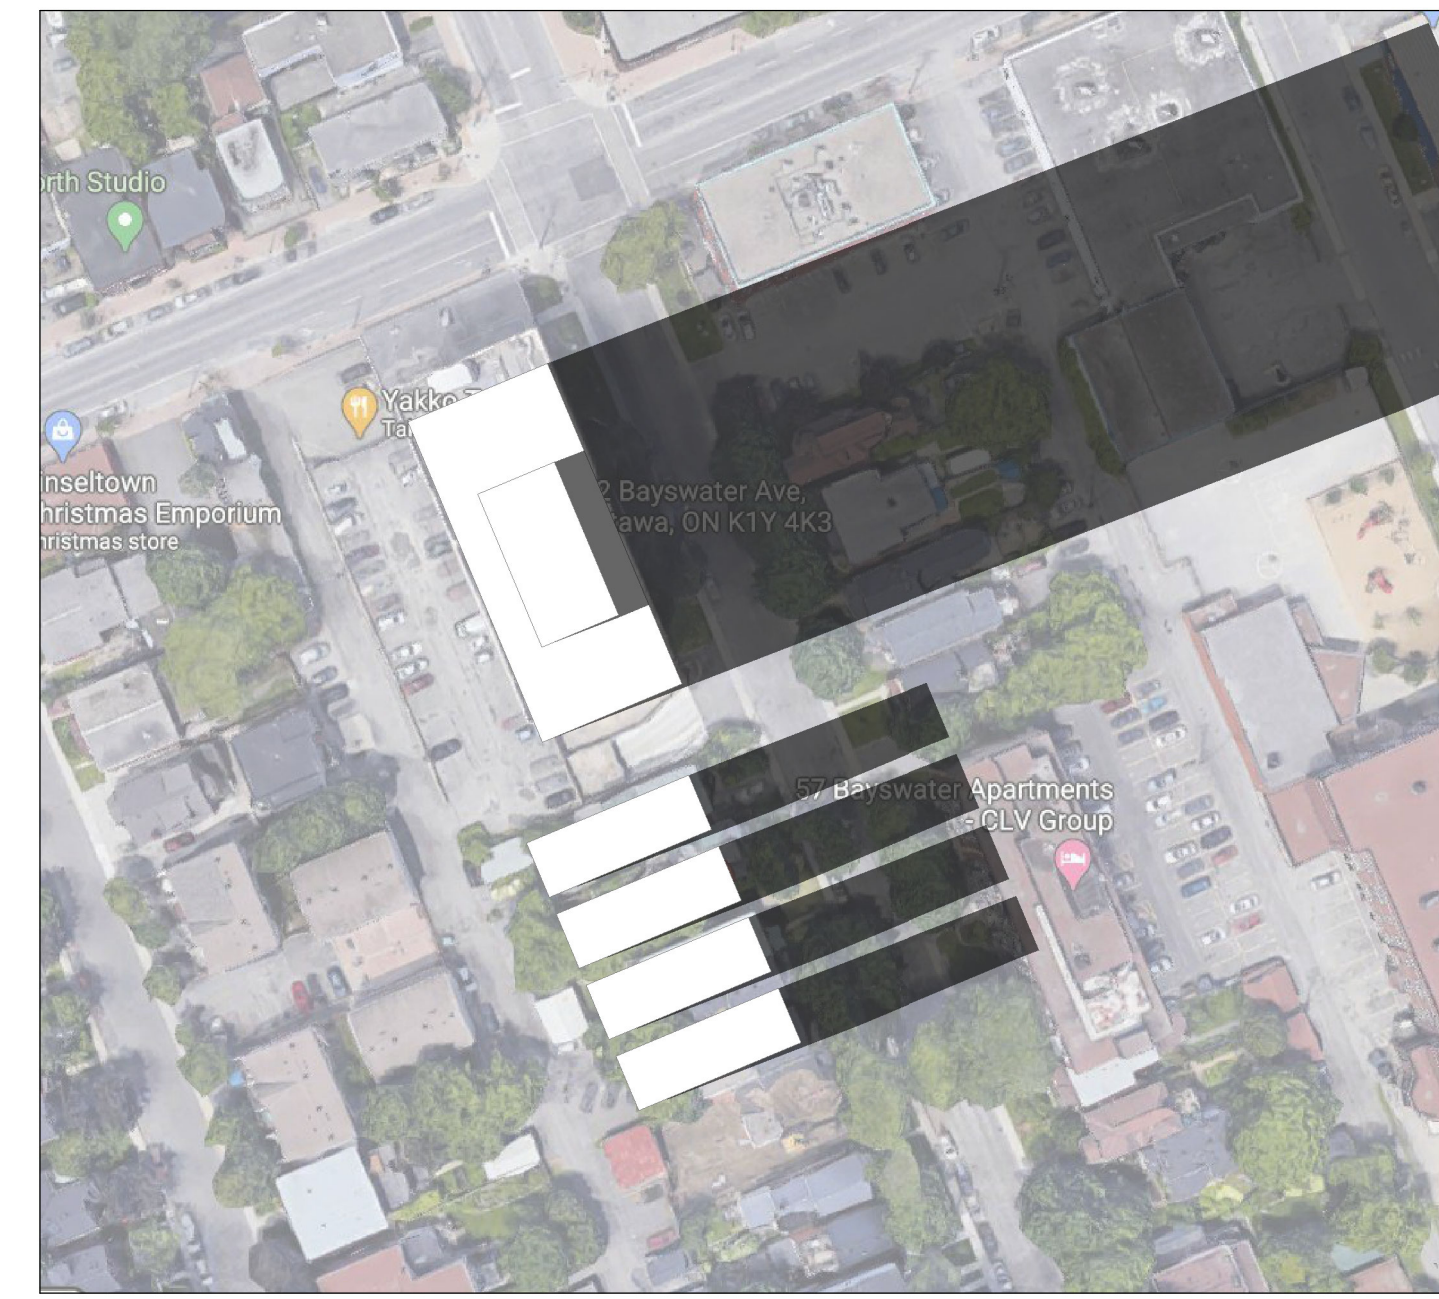

6 Fall Equinox 4pm - As of Right
A4.9 SCALE 1 : 1000

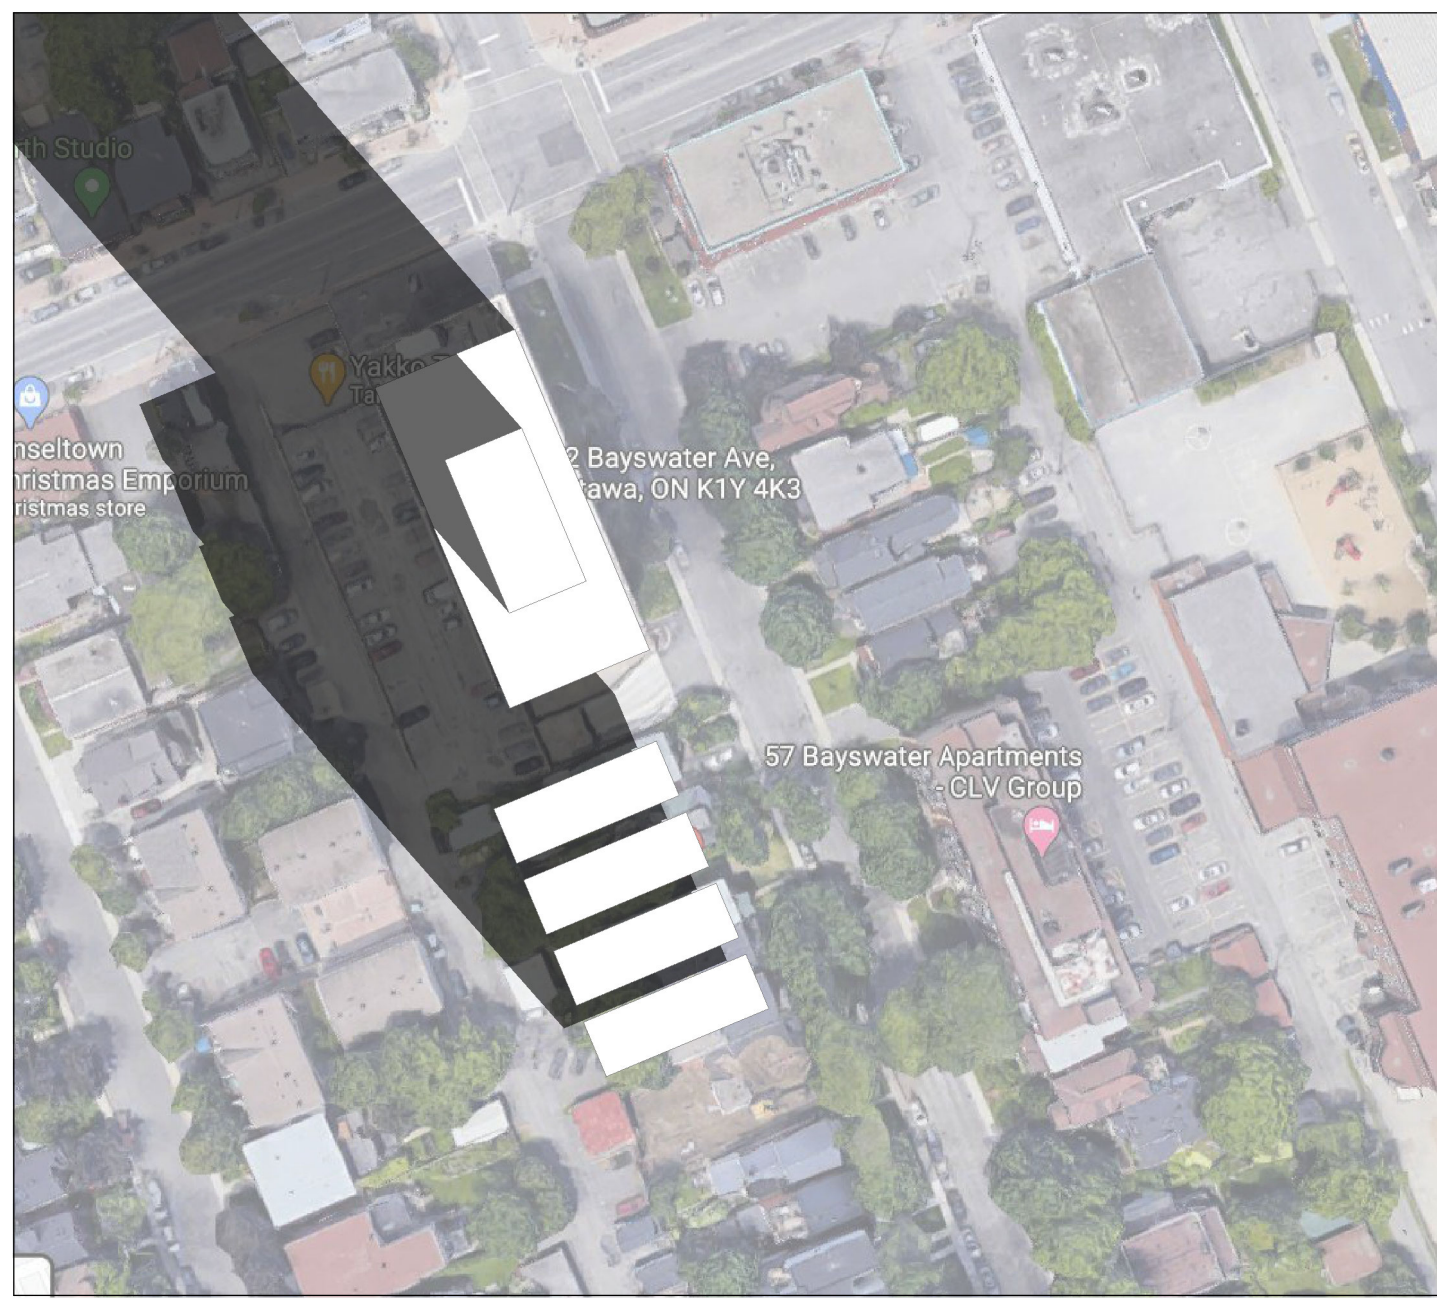

7 Winter Solstice - As of Right
A4.9 SCALE 1 : 1000

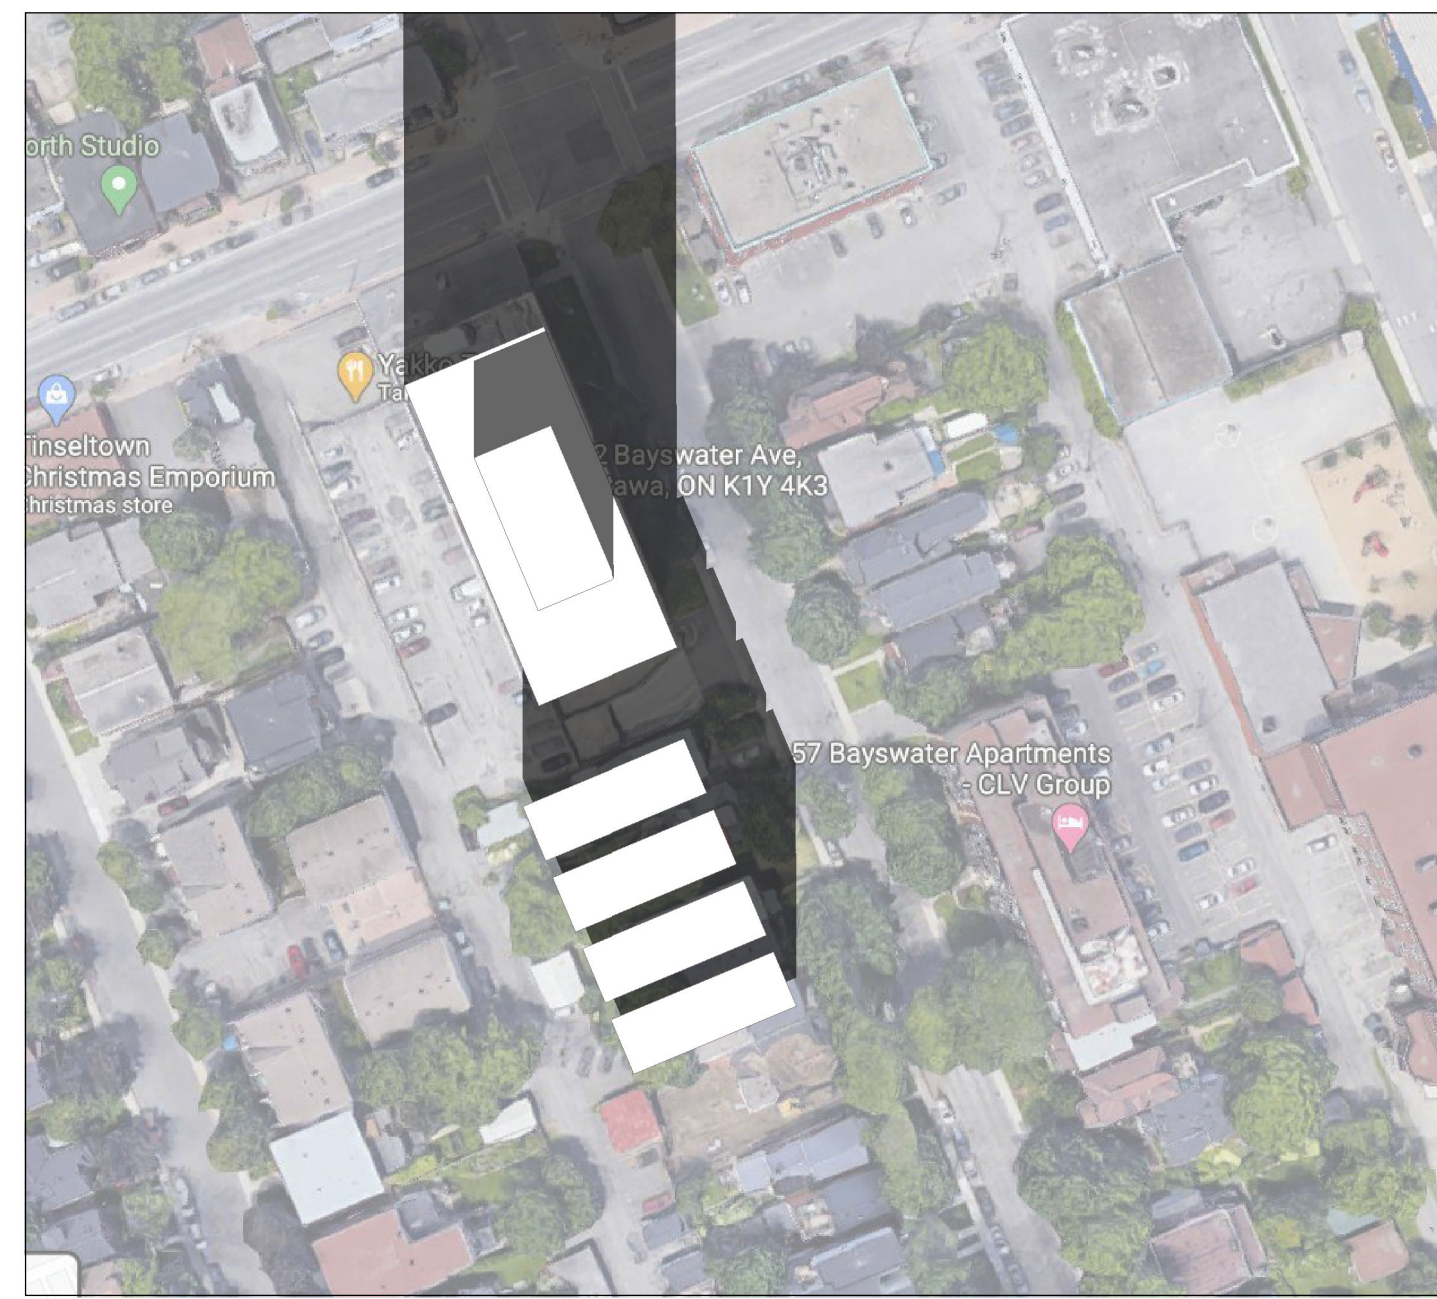


8 Winter Solstice 12pm - As of Right
A4.9 SCALE 1 : 1000



9 Winter Solstice 3pm - As of Right
A4.9 SCALE 1 : 1000

- NOTES
- 1) ALL WORK TO BE IN COMPLIANCE WITH LOCAL CODES, REGULATIONS AND BY-LAWS.
 - 2) ADDITIONAL DRAWINGS MAY BE ISSUED FOR CLARIFICATION TO ASSIST PROPER EXECUTION OF SUCH DRAWINGS WILL HAVE THE SAME MEANING INTENT AS IF THEY WERE INCLUDED WITH PLANS IN CONTRACT DOCUMENTS.
 - 3) DO NOT SCALE DRAWINGS.
 - 4) ALL SUB-CONTRACTORS TO TAKE THEIR OWN ON-SITE MEASUREMENTS AND BE RESPONSIBLE FOR THEIR ACCURACY.
 - 5) NOTIFY SHAWN J. LAWRENCE ARCHITECT FOR ANY ERRORS AND/OR OMISSIONS PRIOR TO START OF WORK.

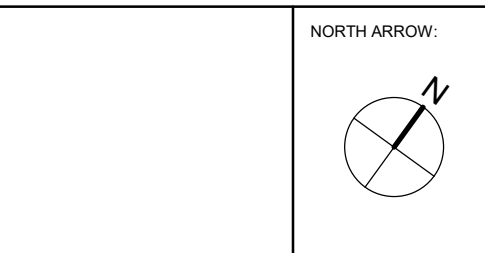

No.	DATE	REVISION
06	2021-08-06	ISSUED FOR REVIEW
05	2021-06-16	ISSUED FOR ZONING & SPC
04	2021-05-14	ISSUED FOR REVIEW
03	2021-04-02	ISSUED FOR REVIEW
02	2020-02-21	ISSUED FOR REVIEW
01	2020-11-26	ISSUED OR PRELIMINARY REVIEW

S.J. LAWRENCE ARCHITECT INCORPORATED
 18 DEAKIN STREET SUITE 202 OTTAWA, ONTARIO K2E 8B7
 T: (613) 739-7770 F: (613) 739-7703 sl@sjarchitect.com

THIS DRAWING IS THE SOLE PROPERTY OF S.J. LAWRENCE ARCHITECT INCORPORATED. REPRODUCTION IS NOT PERMITTED.

PROJECT: **BAYSWATER DEVELOPMENT**

54, 56 & 60 BAYSWATER AVENUE, OTTAWA ON

SHEET TITLE: **Sun Study As of Right**

DRAWN: R.R. CHECKED BY: B.L. S.J.L.
 PLOT DATE: 2021-08-06 3:19:26 PM PROJECT DATE: NOVEMBER 23, 2020
 JOB NUMBER: SL-1034-20 SCALE: 1 : 1000