




LILY XU, MCIP, RPP
 MANAGER, DEVELOPMENT REVIEW SOUTH
 PLANNING, INFRASTRUCTURE & ECONOMIC
 DEVELOPMENT DEPARTMENT, CITY OF OTTAWA

APPROVED
 By Lily Xu at 8:53 am, Jun 20, 2023

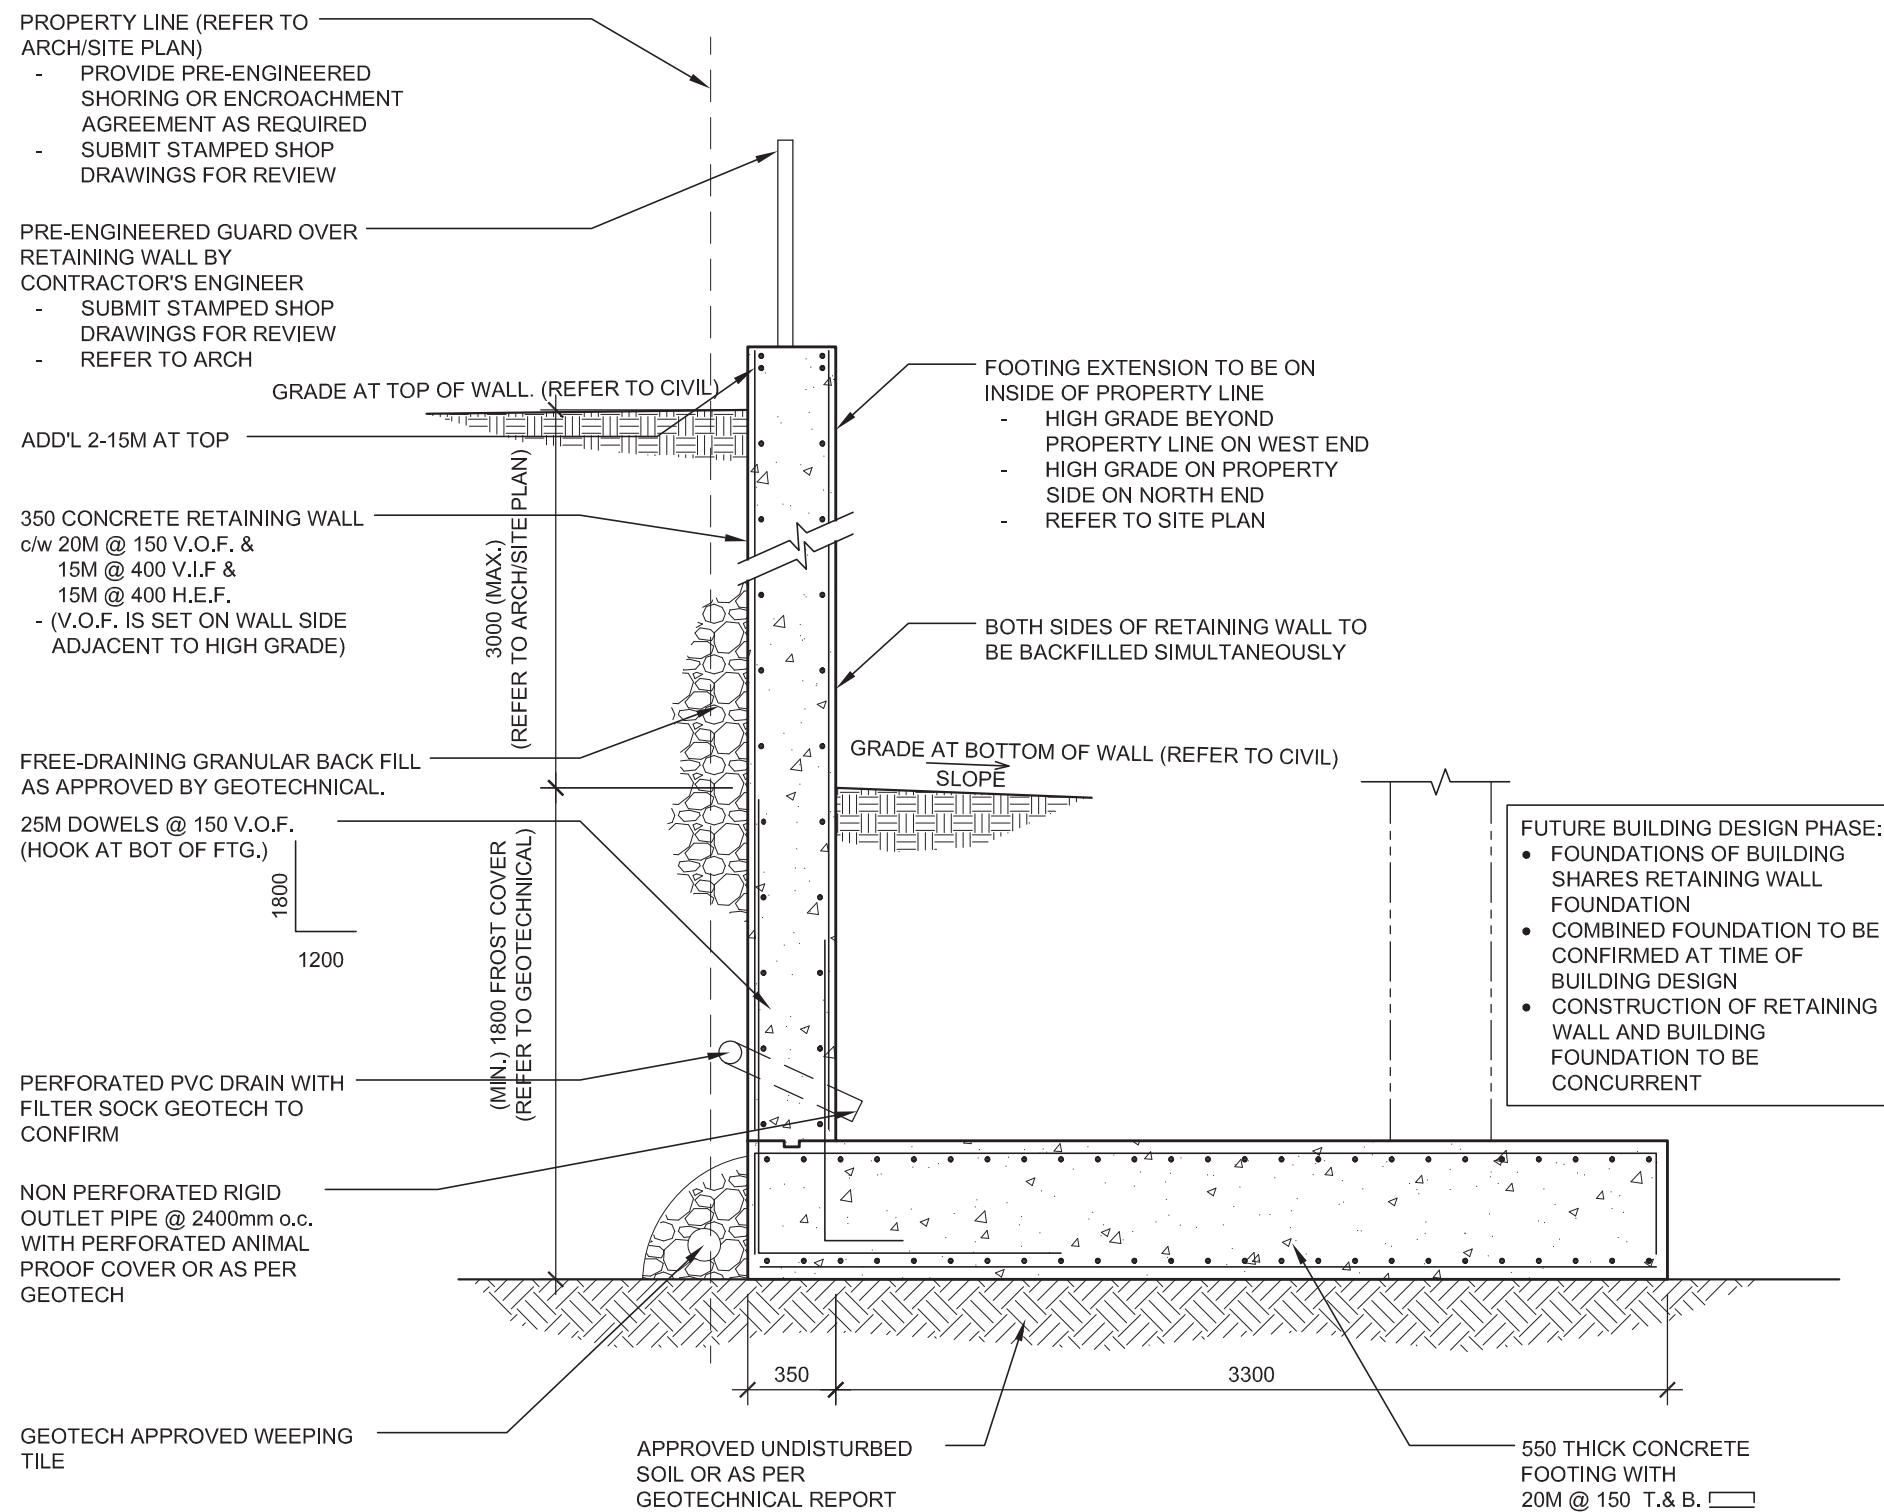

1 SECTION: NEW RETAINING WALL (3000 MAX)
 SK2 SCALE: 1:30



PROJECT
 1455 MORISSET APARTMENTS

DRAWING
 RETAINING WALL (3000 MAX.)

ISSUED:	FOR PERMIT
DRAWN:	A.S.
DESIGNED:	T.C
DATE:	22/08/05
SCALE:	1:30
PROJECT No:	22-0044A

DRAWING No.
SK2