








PROPOSED TEMPORARY ROAD CLOSURE

LEGEND:	
	PROPOSED ASPHALT
	PROPOSED CONCRETE
	PROPOSED SOD/LANDSCAPING
	PROPOSED DEVELOPMENT
	EXISTING TRAFFIC SIGNALS

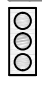

PROPOSED ROADWAY MODIFICATIONS

MEATH STREET CLOSURE INTERIM CONDITION

Transportation Engineering Services Branch

Approved By: N.PAUDEL


Drawing No.:

Completed By: PARSONS






RMA-2018-TPD-XXX-B3

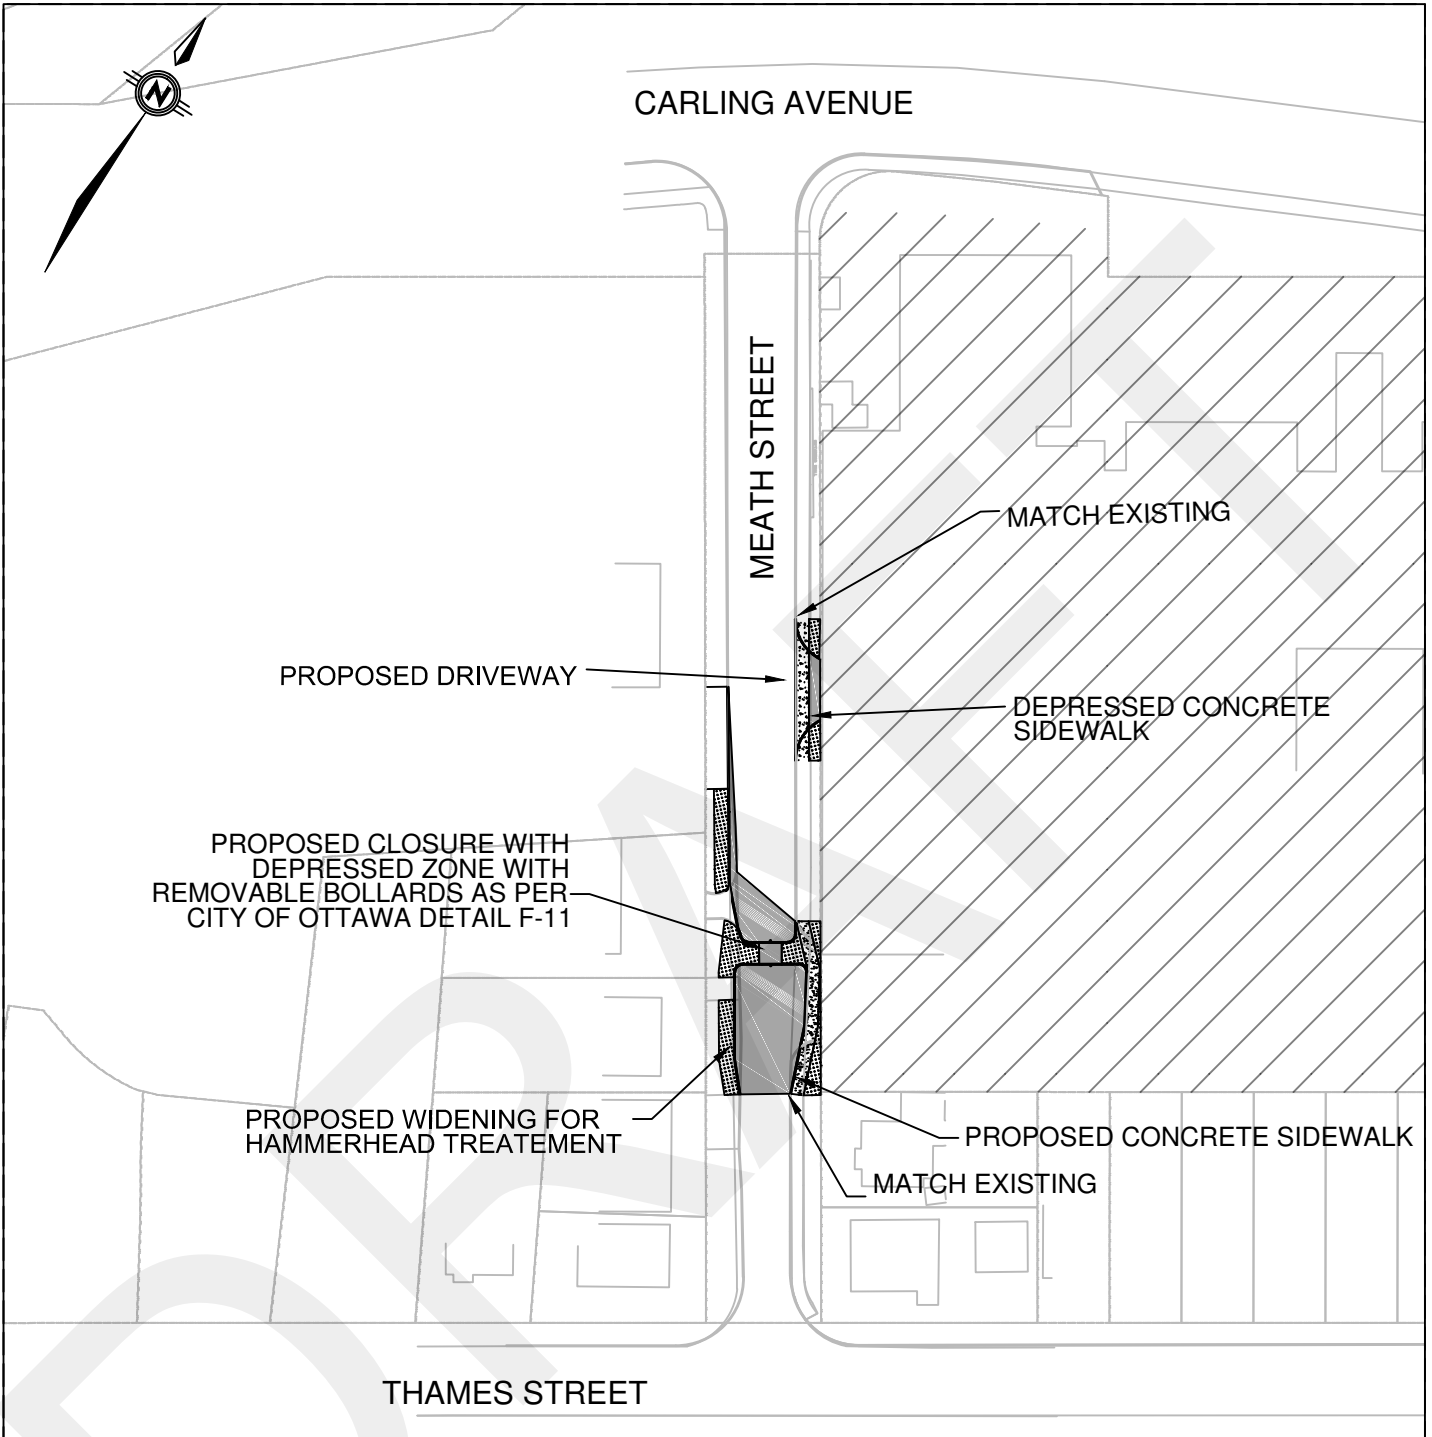Scale: N.T.S.

Date: DEC 2018



THAMES STREET

LEGEND:	
	PROPOSED ASPHALT
	PROPOSED DEVELOPMENT
	PROPOSED CONCRETE
	PROPOSED SOD/LANDSCAPING
	EXISTING TRAFFIC SIGNALS



TRANSPORTATION SERVICES
DEPARTMENT

PROPOSED ROADWAY
MODIFICATIONS

MEATH STREET CLOSURE ULTIMATE CONDITION

Transportation Engineering Services Branch	
Approved By: N.PAUDEL	Drawing No.:
Completed By: PARSONS	
Scale: N.T.S.	Date: DEC 2018
RMA-2018- TPD-XXX-B2	