



# SUN & SHADOW STUDY


## JUNE 21

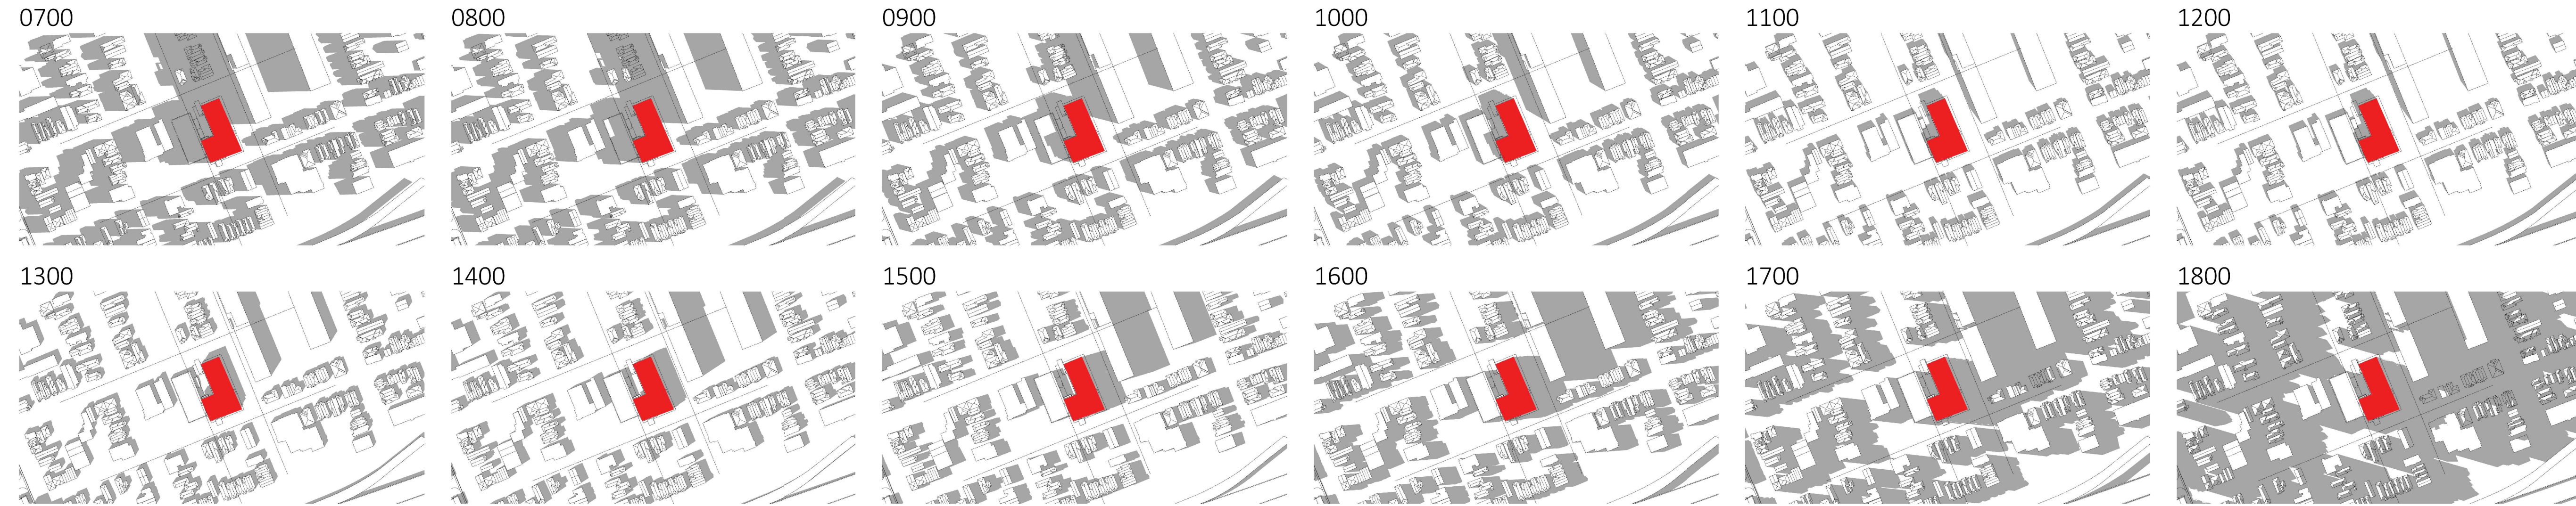

## SEPTEMBER / MARCH 21

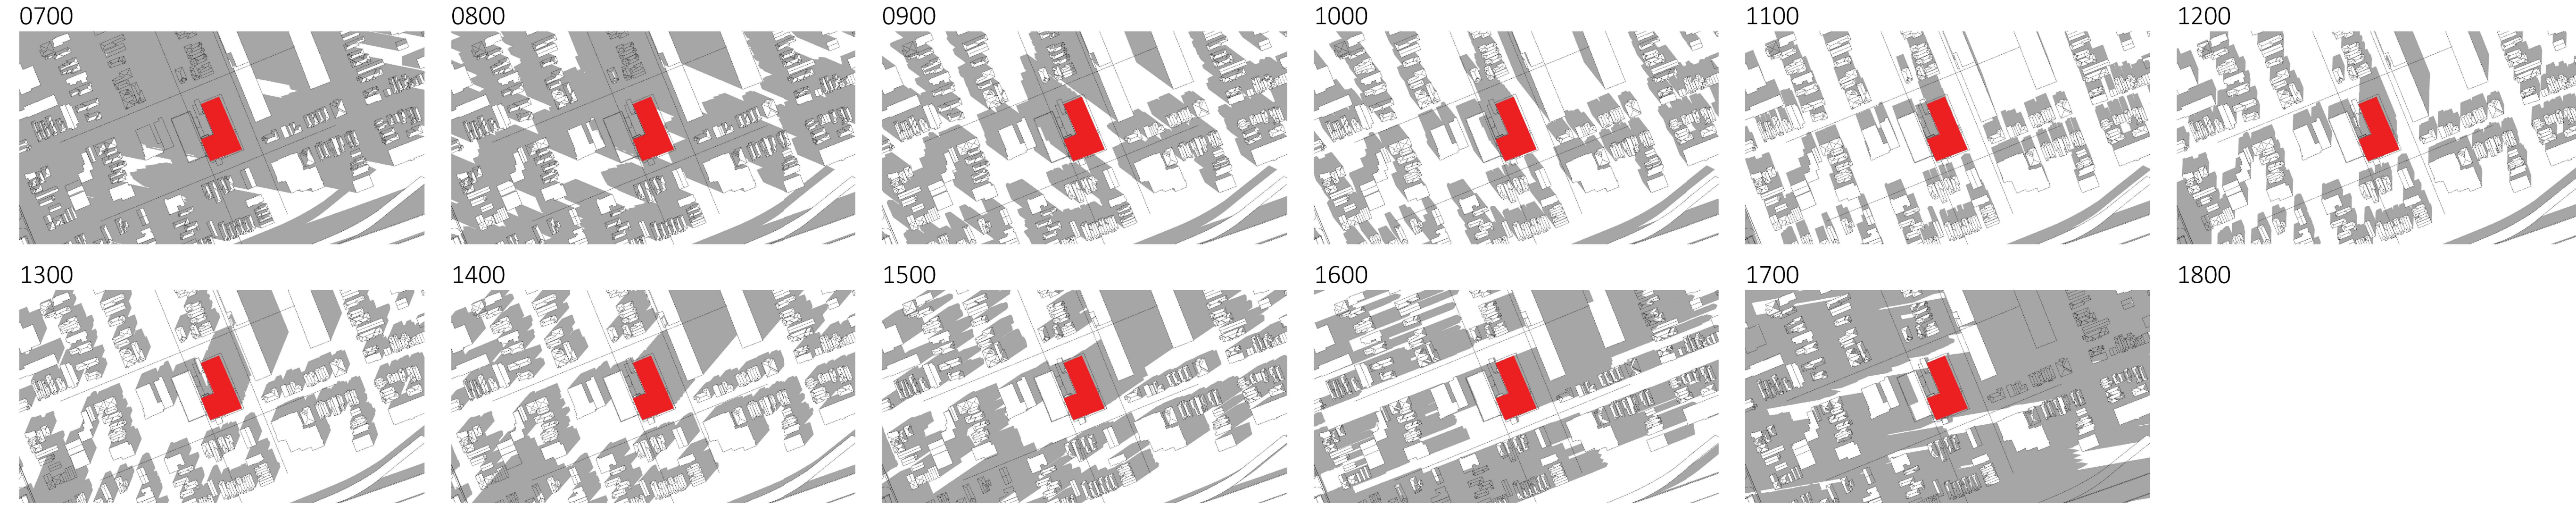

## DECEMBER 21

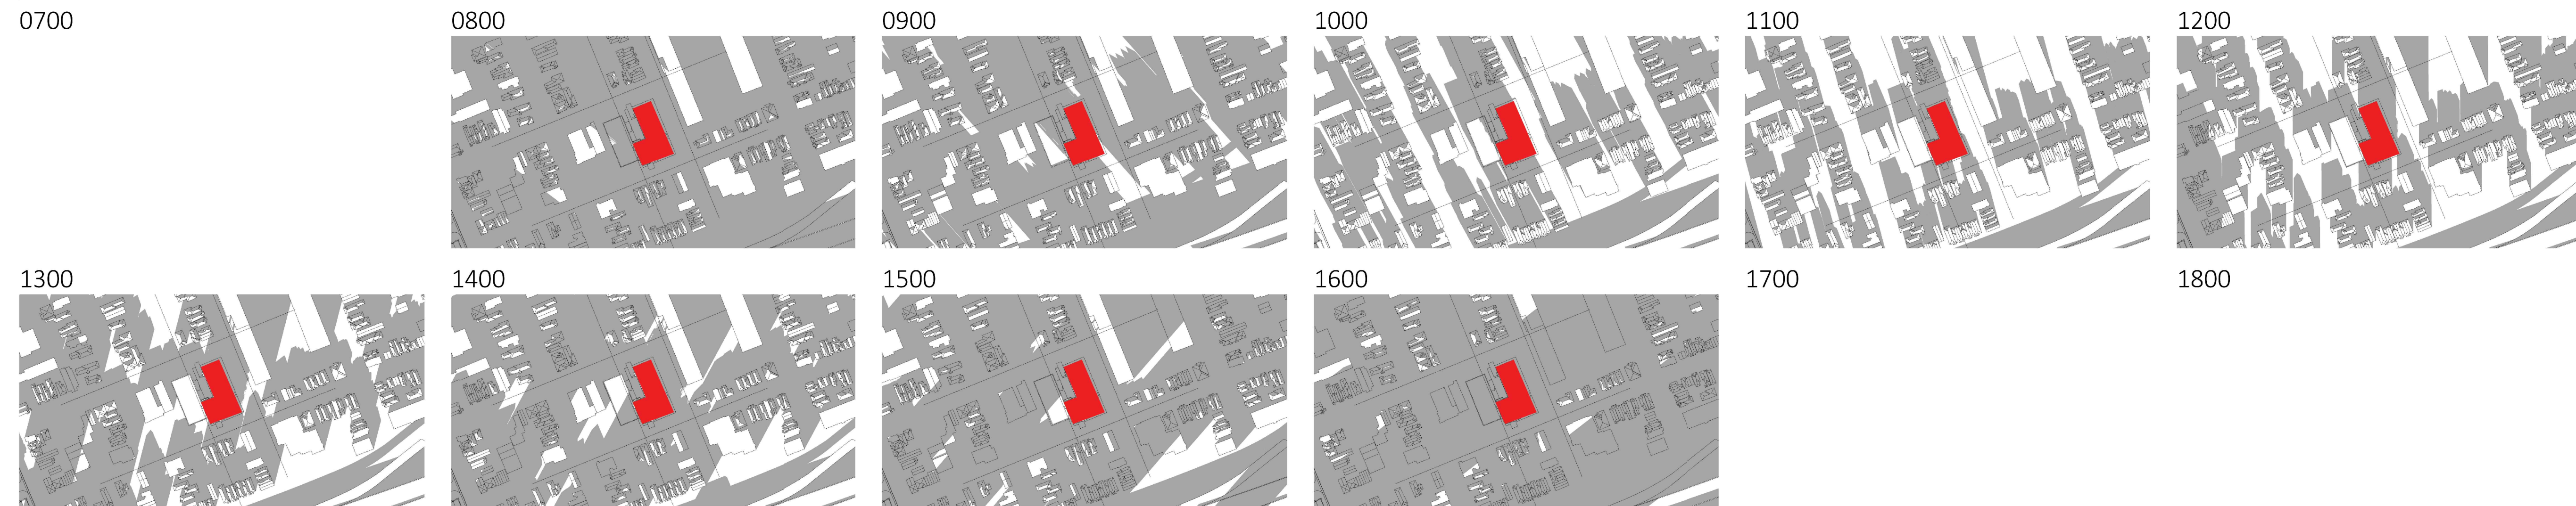

### PROJECT TEAM

**ARCHITECT**  
 HOBIN ARCHITECTURE  
 David Anderson  
 danderson@hobinarc.com  
 613.238.7200 x122  
 Patrick Bisson  
 pbisson@hobinarc.com  
 613.238.7200 x128

**OWNERSHIP**  
 IRONWOOD FUND LIMITED PARTNERSHIP  
 Kenneth Jennings  
 kjennings@jenningsdevelopments.com  
 613-668-3459

**PLANNING**  
 FOTENN PLANNING + DESIGN  
 Ghada Joui  
 zoi@fotenn.com  
 613.730.5709 ext. 226  
 Brian Casagrande  
 casagrande@fotenn.com  
 613.730.5709 ext. 235

**CIVIL**  
 NOVATECH  
 Francois Thauvelts  
 fthauvelts@novatech-eng.com  
 613.254.9643 Ext: 219

**LANDSCAPE ARCHITECT**  
 RUHLAND & ASSOCIATES  
 Marietta Ruhland  
 marietta@rula.ca  
 613.224.4744 x.222

**TRANSPORTATION**  
 CGH TRANSPORTATION  
 Andrew Harle  
 andrew.harle@cgtransportation.com  
 343-999-9117

**ENVIRONMENTAL**  
 GRADIENT WIND  
 Justin Ferraro  
 justin.ferraro@gradientwind.com  
 Vincent Ferraro  
 vincent.ferraro@gradientwind.com  
 613.836.0934 x112

**GEOTECHNICAL**  
 PATERSONGROUP  
 Faisal Abou-Seido  
 F.Abou-Seido@patersongroup.ca  
 (613) 226-7381 Ext. 210  
 David Gilbert  
 dgilbert@patersongroup.ca  
 (613) 226-7381 Ext. 205

no.	date	revision
2	20211110	REZONING/SPA RESUBMISSION#1
1	20210528	ISSUED FOR REZONING & SPA

It is the responsibility of the appropriate contractor to check and verify all dimensions on site and report all errors and/or omissions to the architect.

All contractors must comply with all pertinent codes and by-laws.

Do not scale drawings.

This drawing may not be used for construction until signed.

Copyright reserved.

**Hobin Architecture Incorporated**  
 63 Pamela Street  
 Ottawa, Ontario  
 Canada K1S 3K7  
 T: 613-238-7200  
 F: 613-235-2065  
 Email: hobinarc.com  
 hobinarc.com




**HOBIN ARCHITECTURE**

PROJECT/LOCATION:  
 18 LOUISA

DRAWING TITLE:  
 SUNSTUDY

DRAWN BY: DA DATE: 2021-11-10 SCALE: N/A

PROJECT: 2023 DRAWING NO.: A-001

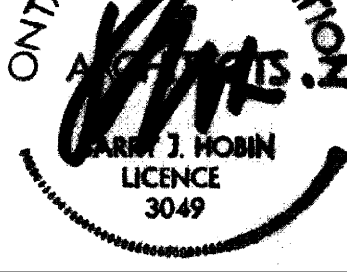

REVISED BY: [Signature]  
 LICENCE 3049