



SUN & SHADOW STUDY


JUNE 21

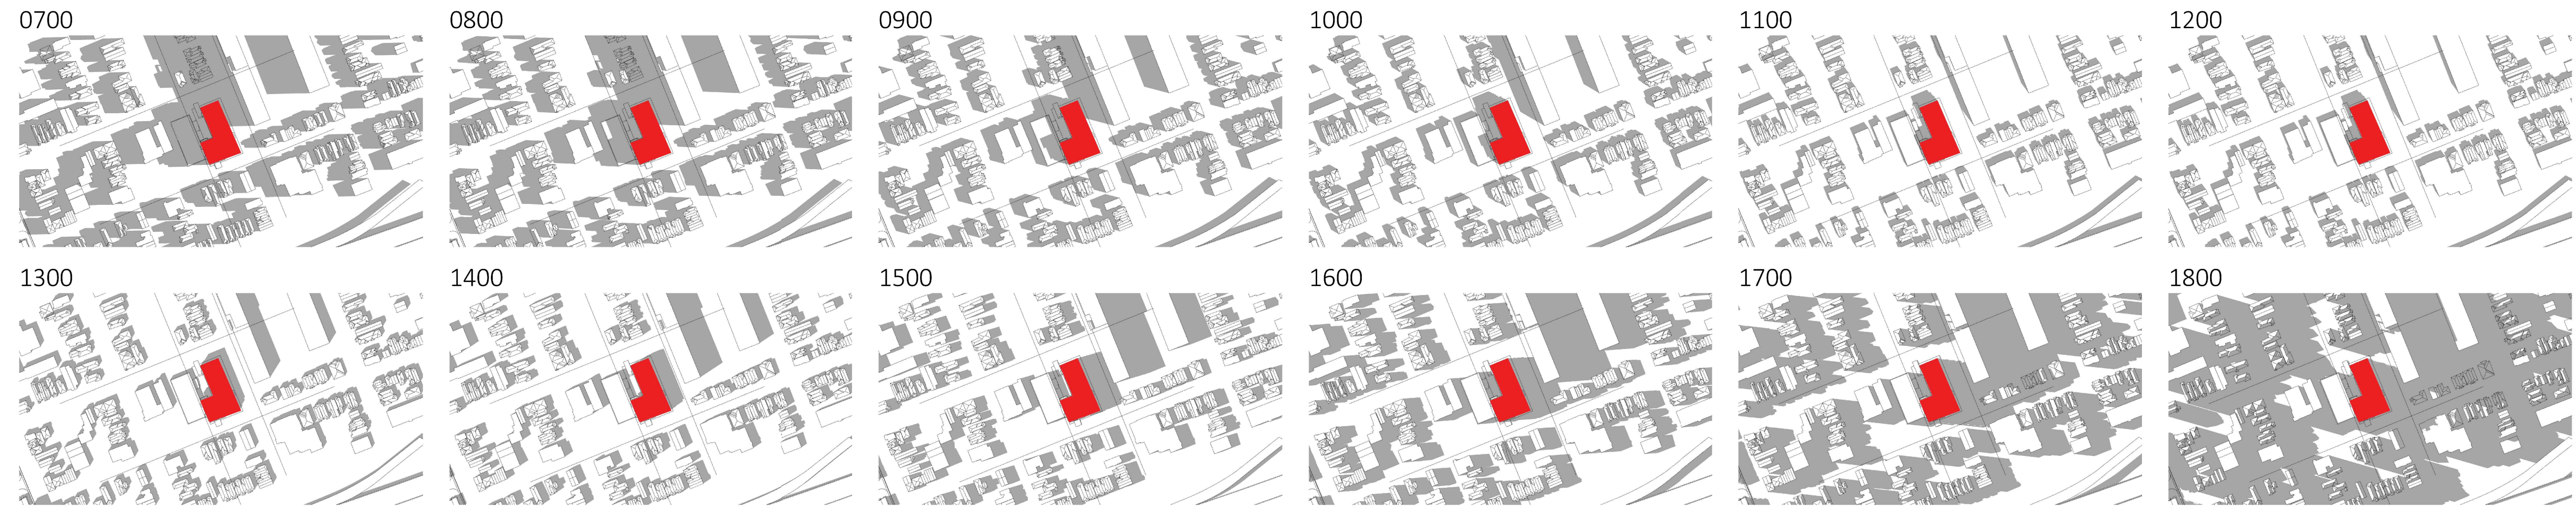

SEPTEMBER / MARCH 21

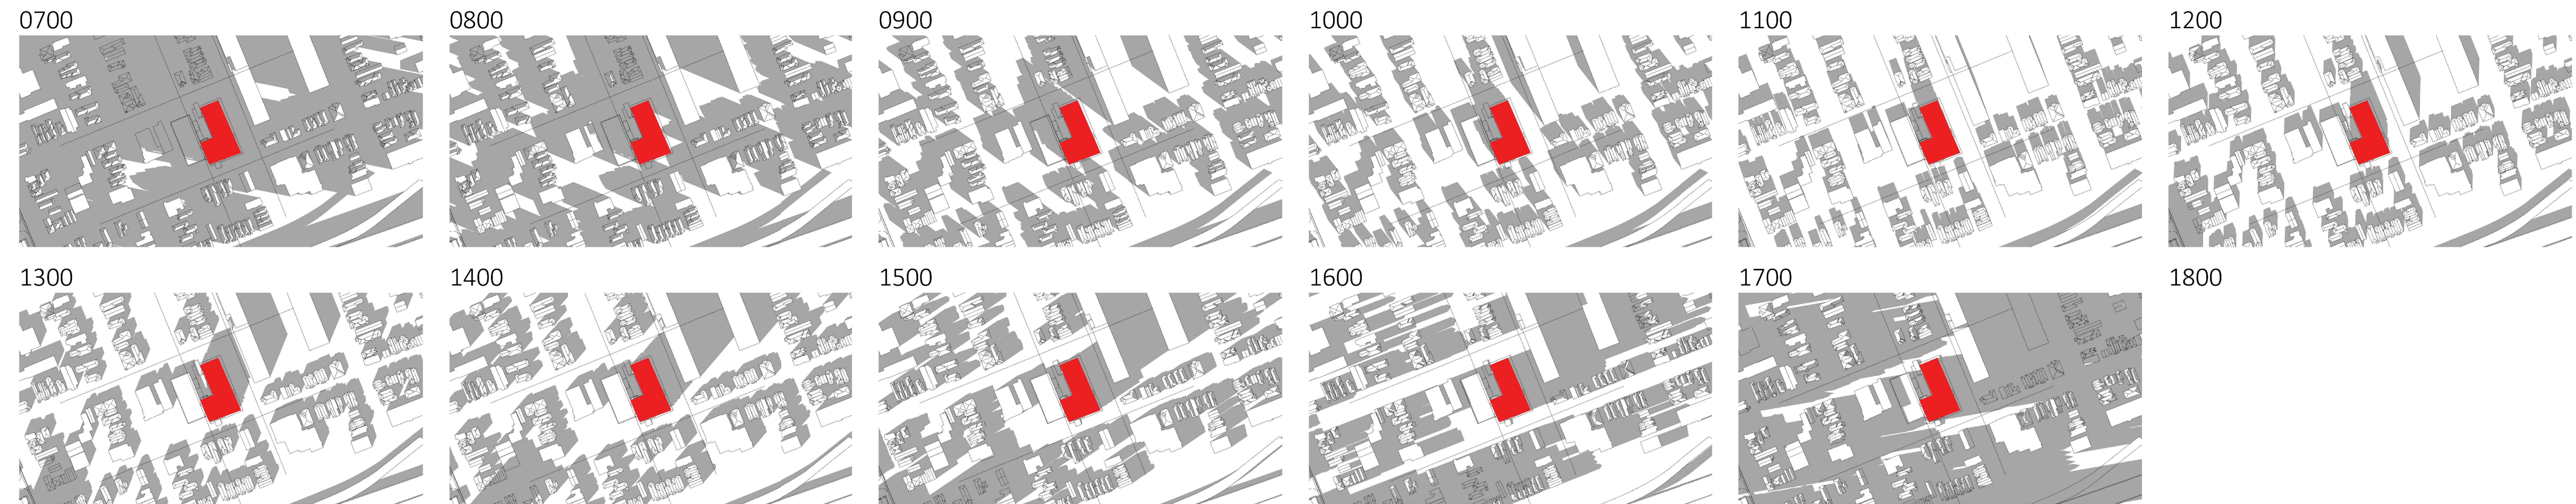

DECEMBER 21

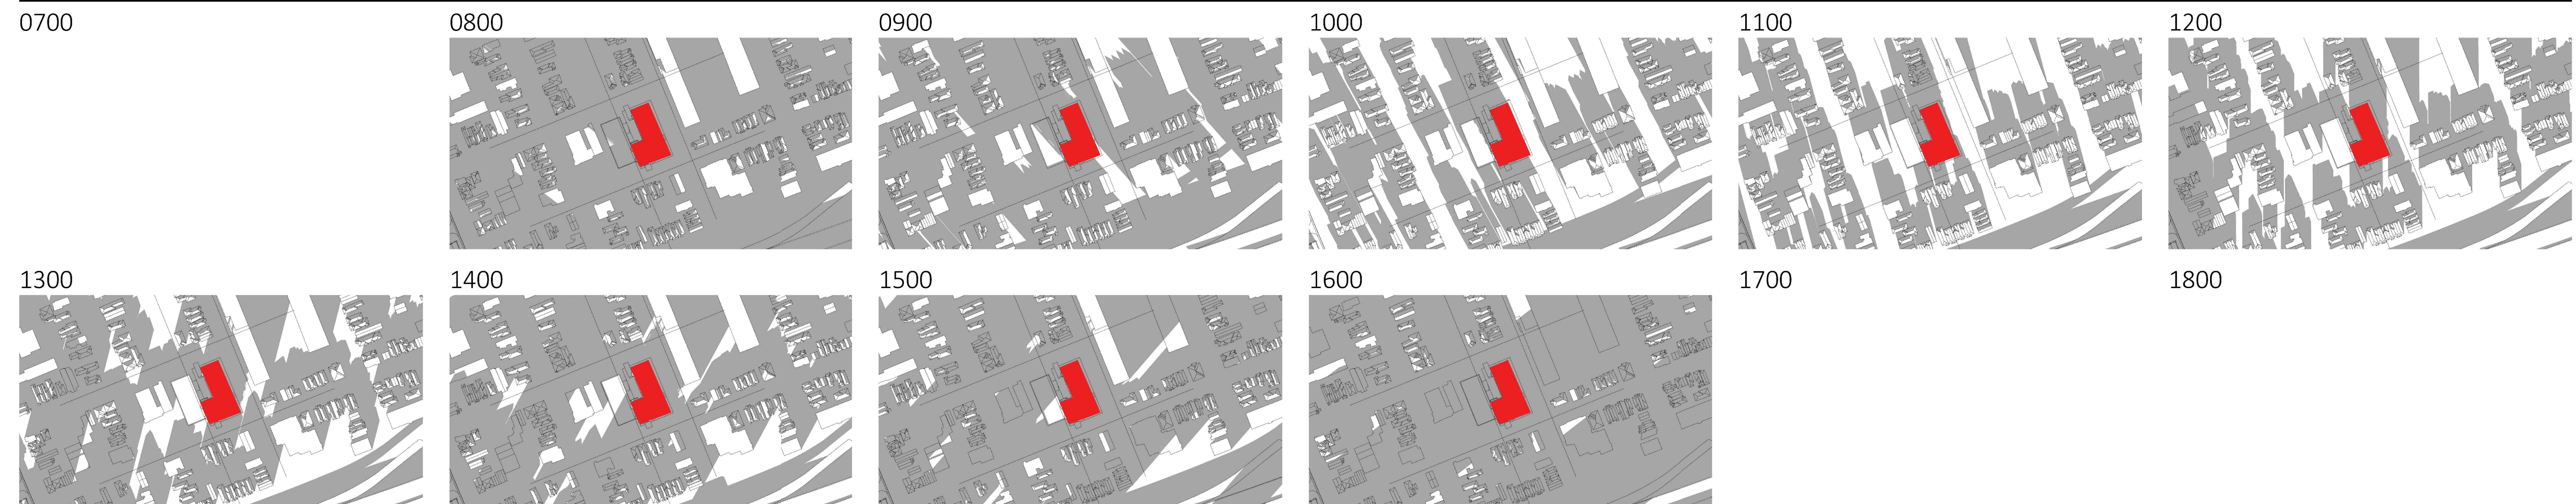

1	210528	ISSUED FOR REZONING & SPA
no.	date	revision

It is the responsibility of the appropriate contractor to check and verify all dimensions on site and report all errors and/or omissions to the architect.

All contractors must comply with all pertinent codes and by-laws.

Do not scale drawings.

This drawing may not be used for construction until signed.

Copyright reserved.

Hobin Architecture Incorporated
 63 Parnilla Street
 Ottawa, Ontario
 Canada K1S 3K7
 T: 613-238-7200
 F: 613-235-2065
 Email: hobin@hobinarc.com
hobinarc.com



HOBIN ARCHITECTURE

PROJECT/LOCATION:
 18 LOUISA

DRAWING TITLE:
 SUNSTUDY

DRAWN BY: DA	DATE: 2021-05-28	SCALE: N/A
PROJECT: 2023		DRAWING NO.:
		A-001
		REVISION NO.: