

TREES 1050 CANADIAN SHIELD

Code	Qty.	Botanical Name	Common Name	Size	Condition
AC	5	Amelanchier canadensis	Tree Serviceberry	60mm cal	B + B specimen
AG	1	Aesculus glabra	Ohio Buckeye	60mm cal	B + B specimen
AR	8	Acer rubrum	Red Maple	70mm cal	B + B specimen
AS	5	Acer saccharum	Sugar Maple	70mm cal	B + B specimen
CO	5	Celtis occidentalis	Common Hackberry	70mm cal	B + B specimen
CC	1	Crataegus crus-galli 'Inermis'	Thornless Cockspur Hawthorn	60mm cal	B + B specimen
MH	3	Malus 'Harvest Gold'	Harvest Gold Crabapple	60mm cal	B + B specimen
MR	4	Malus 'Robinson'	Robinson Crabapple	60mm cal	B + B specimen
MRr	1	Malus 'Royal Raindrops'	Royal Raindrops Crabapple	60mm cal	B + B specimen
MRs	1	Malus 'Red Splendor'	Red Splendor Crabapple	60mm cal	B + B specimen
MS	3	Malus 'Sullyzam'	Sugar Tyme Crabapple	60mm cal	B + B specimen
MSd	1	Malus 'Snowdrift'	Snowdrift Crabapple	60mm cal	B + B specimen
MSs	1	Malus 'Spring Snow'	Spring Snow Crabapple	60mm cal	B + B specimen
QM	5	Quercus macrocarpa	Burr Oak	70mm cal	B + B specimen
QR	3	Quercus rubra	Red Oak	70mm cal	B + B specimen
TA	1	Tilia americana	Basswood	70mm cal	B + B specimen
Tar	1	Tilia americana 'Redmond'	Redmond Linden	70mm cal	B + B specimen

SHRUBS 1050 CANADIAN SHIELD

Code	Qty.	Botanical Name	Common Name	Size	Condition
IC	25	Amelanchier canadensis	Serviceberry	100cm HT.	Pot
HK	475	Hypericum kalmianum	St. John's Wort	40cm HT.	Pot
HP	425	Hypericum proflificum	Shubby St. John's Wort	50cm HT.	Pot
RA	75	Ribes aureum	Flowering Currant	60cm HT.	Pot
RP	125	Rosa palustris	Swamp Rose	50cm HT.	Pot
SAo	350	Symphoricarpos albus	Snowberry	60cm HT.	Pot
SA	375	Spiraea alba	Meadowsweet	60cm HT.	Pot
SbDr	350	Spiraea bumalda 'Dart's Red'	Dart's Red Spirea	40cm HT.	Pot
Sbmc	275	Spiraea bumalda 'Magic Carpet'	Canadian Spirea	60cm HT.	Pot
SB	525	Spiraea bumalda 'Anthony Waterer'	Anthony Waterer Spirea	60cm HT.	Pot
Smp	75	Syringa meyeri 'Palabir'	Dwarf Korean Lilac	60cm HT.	Pot
SMt	125	Syringa meyeri 'Tinkerbelle'	Tinkerbelle Lilac Standard	60cm HT.	Pot
sr	10	Syringa reticulata	Tree Lilac	100cm HT.	Pot
vl	12	Viburnum lentago	Nannyberry	100cm HT.	Pot
PM	55	Pinus mugo var. pumilio	Mugo Pine	40cm spr.	Pot
TC	175	Taxus cuspidata 'Nana'	Dwarf Japanese Yew	40cm spr.	Pot
TCm	65	Taxus cuspidata 'Monloo'	Emerald Spreader Yew	40cm spr.	Pot

ORNAMENTAL GRASS, GROUND COVER, PERENNIALS 1050 CANADIAN SHIELD

Code	Qty.	Botanical Name	Common Name	Condition
PV	150	Panicum virgatum	Switch Grass	9cm Pot
SS	50	Schizachyrium scoparium	Little Bluestem	9cm Pot
PE	75	Pennisetum alopecuroides 'Hameln'	Dwarf Fountain Grass	9cm Pot
CA	155	Calamagrostis canadensis	Canadian Bluejoint	9cm Pot
Cac	125	Calamagrostis acutiflora 'Overdam'	Feather Reed Grass	9cm Pot
AA	50	Astilbe x ardensis	various Astilbe	9cm Pot
AL	75	Allium	Ornamental Onion	9cm Pot
AU	75	Arctostaphylos uva ursi	Bearberry	9cm Pot
CO	25	Convalaria	Lily-of-the-Valley	9cm Pot
EC	75	Echinacea	Purple Coneflower	9cm Pot
GM	500	Geranium macrorrhizum	Bigroot Geranium	9cm Pot
GP	500	Geranium psilostemon 'Gerwat'	Rozanne Geranium	9cm Pot
HE	350	Hemerocallis	various Specimen Daylily	9cm Pot
LI	100	Lilium	Lily	9cm Pot
PH	250	Phlox 'maculata'	Meadow Phlox	9cm Pot
VM	350	Vinca minor	Periwinkle	9cm Pot








Drawing Remains the Property of/Copyright Reserved by Gino J. Aiello Landscape Architect. Do Not Use or Reproduce Without Approval of Gino J. Aiello. **NOT To Be Used For Construction Unless** indicated by Revision: **"FOR LANDSCAPE CONSTRUCTION"**. Contractor is Responsible for Verification of Site Locations of all Utilities. Report any Discrepancies Between Site and Drawing Immediately to Gino J. Aiello. Do NOT Proceed Until Clarified.

TURF AREAS TO BE SOD C/W 150MM DEPTH TOPSOIL ON APPROVED SUBGRADE | SOD TO BE #1 GRADE TURFGRASS NURSERY SOD per NSGA - Fine Fescue/Kentucky Bluegrass Sod | PLANTING MIX TO BE APPROVED BY LANDSCAPE ARCHITECT | PLANT MATERIAL TO MEET CNLA STANDARDS/BE APPROVED BY LANDSCAPE ARCHITECT PRIOR TO PLANTING | ALL MATERIALS & WORK TO BE MAINTAINED UNTIL FINAL ACCEPTANCE. (MOWING TURF, WEEDING BEDS, WATERING TURF & PLANTS) & INCLUDE 1 YEAR WARRANTY FROM DATE OF FINAL ACCEPTANCE | PROVIDE WATERING OF ALL PLANT MATERIAL AS REQUIRED FOR PROPER ESTABLISHMENT, UNTIL END OF WARRANTY PERIOD | REFER TO CIVIL ENGINEER'S DRAWING FOR ELEVATIONS / GRADING |

The Landscape Plan is to be read in conjunction with the grading, servicing, site and survey plan | Bare root material to be planted in season only | All plant material locations to be staked on site by the landscape contractor and checked by the landscape architect prior to planting | All trees to be preserved on or directly adjacent to the site will be protected | Plant material are to be installed a minimum of 3.0m away from any part of any hydro transformer, 3.0m corridor between a fire hydrant and the curb, a 2.5m radius beside or behind a fire hydrant, 2.0m from any servicing/utility line or structure |

LANDSCAPE PLAN LEGEND

- Proposed Coniferous Tree
- Proposed Deciduous Tree
- Proposed Planting Bed
- Proposed Riverwash Stone On Filter Cloth
- Proposed Pavers
- Area Drain with Riverwash Surround
- Catch Basin CB/Manhole
- Fire Hydrant
- FD Siamese Connection
- Light Standard Base

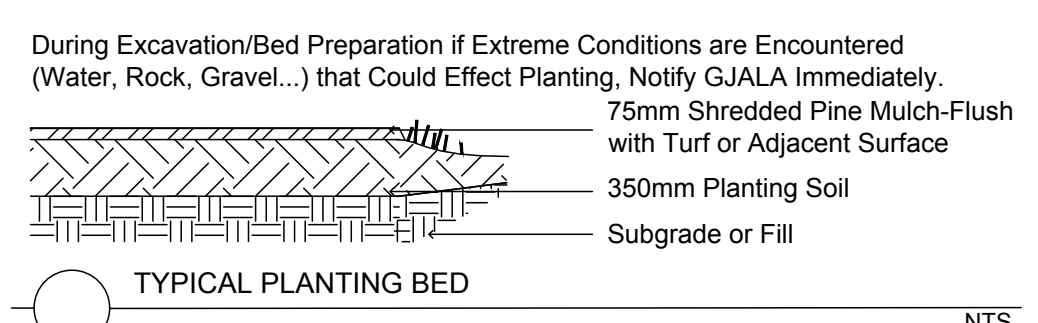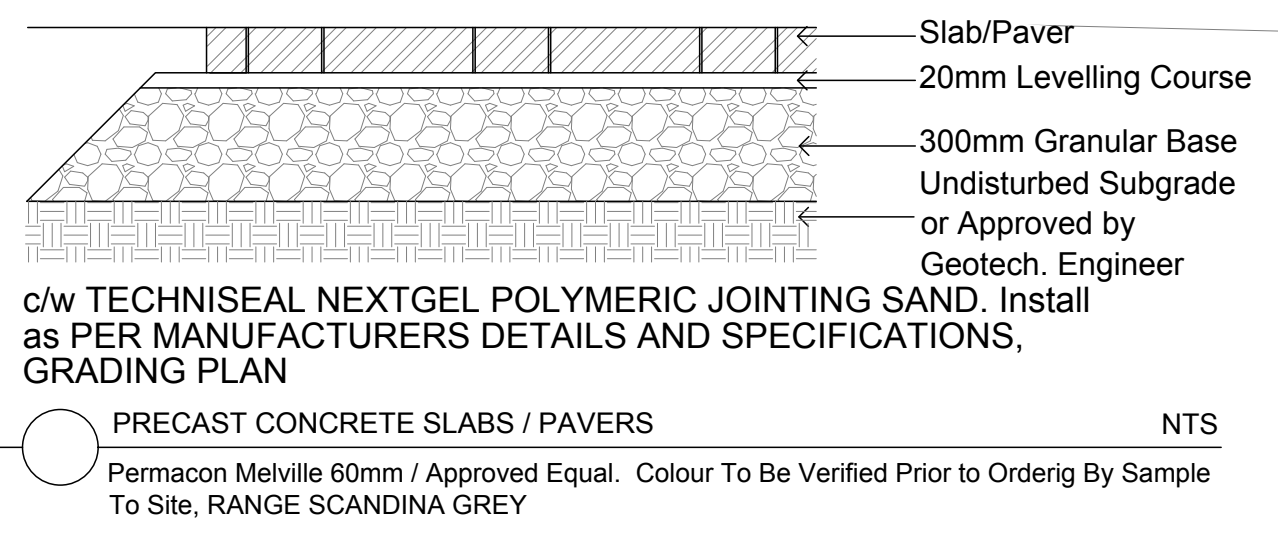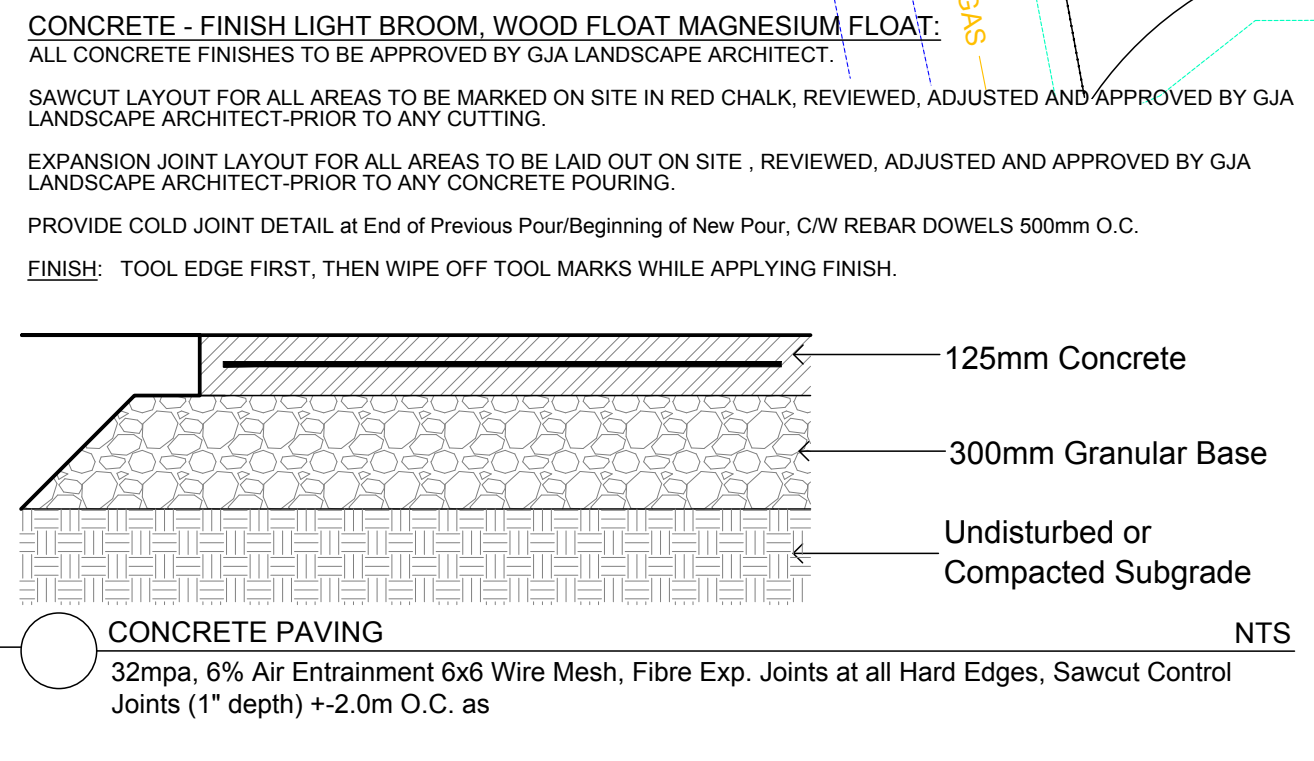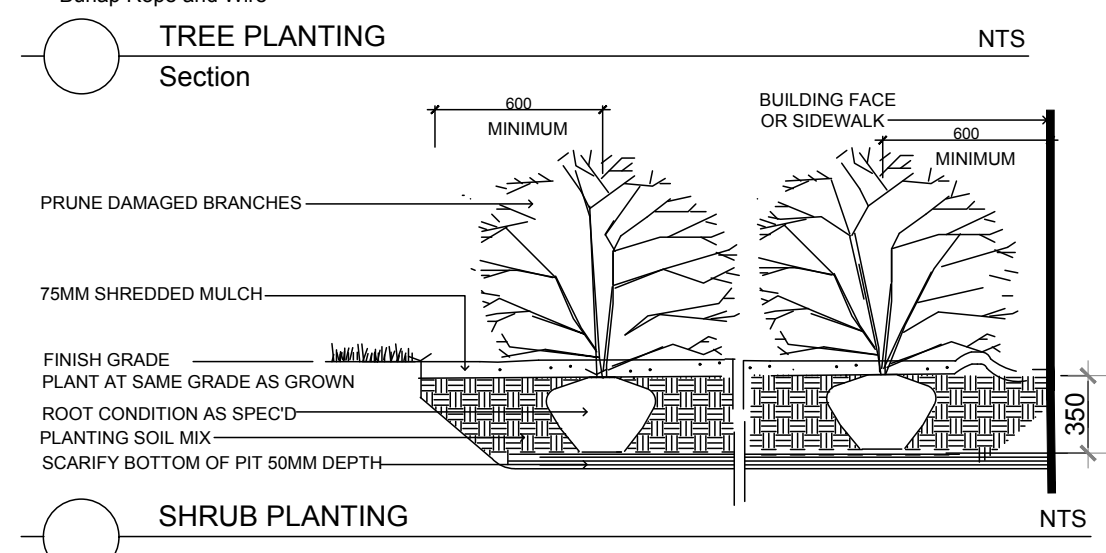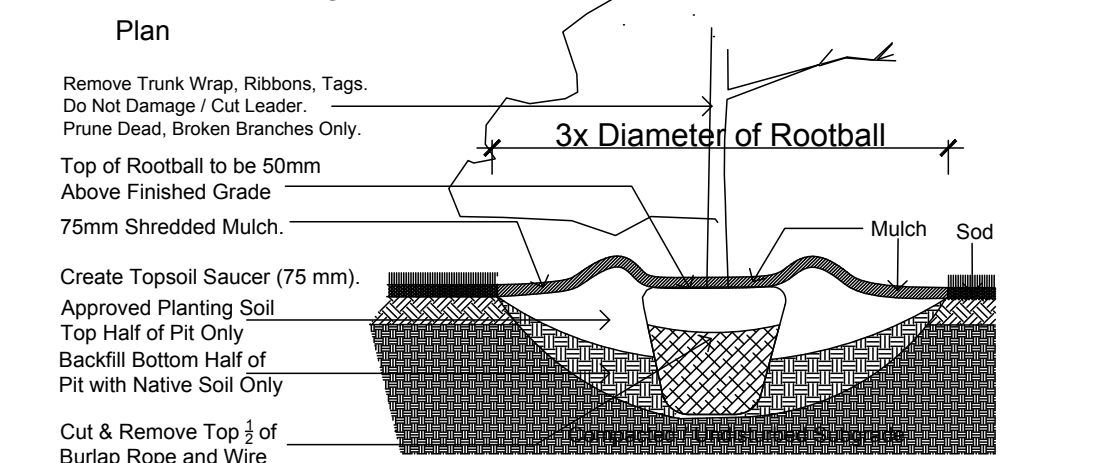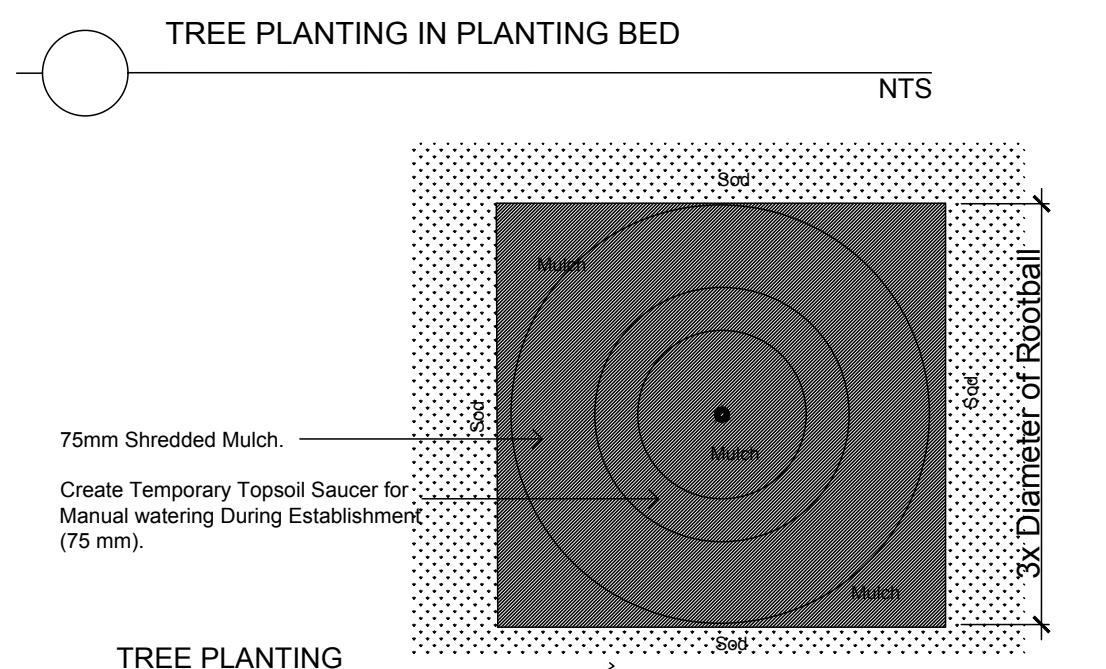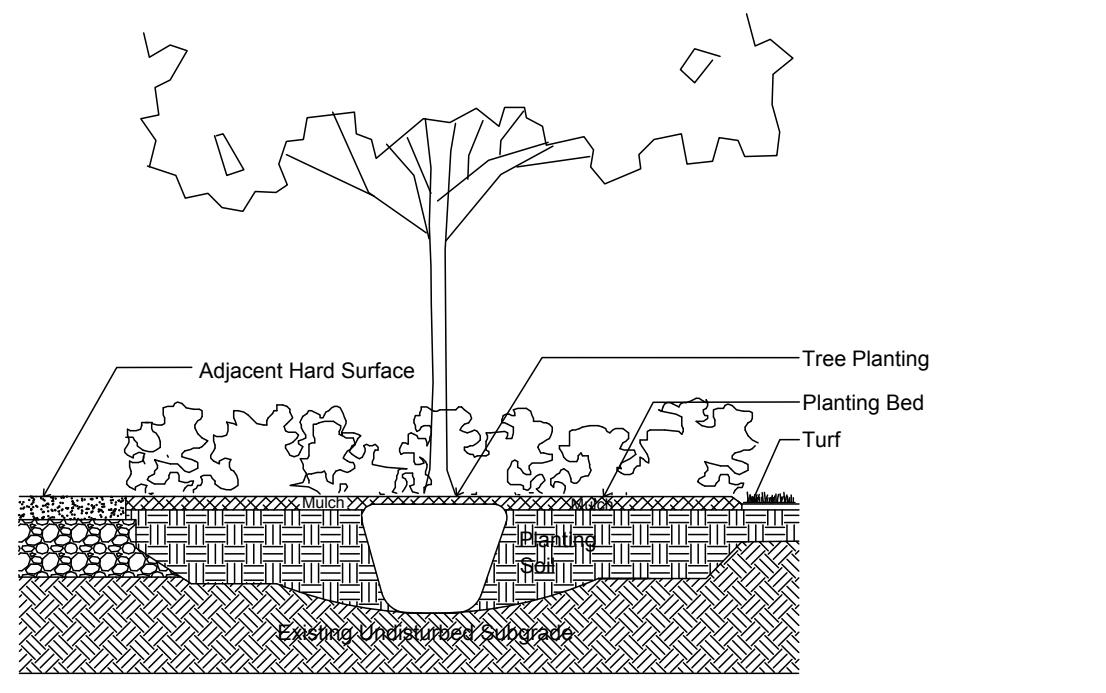

No.	Revision	Date
1	FIRST SUBMISSION SPC	JUNE 15 2021
0	FOR REVIEW / COORDINATION	JUNE 4 2021

Property Owner: **Lepine Corp.**
555 Leggett Drive # 206 Tower 'A' Kanata K2K 2X3

Gino J. Aiello | landscape architect GJALA.com
GJA Inc. Gino@GJALA.com (613) 852 1343
110 Dobbey Road Unit # 9 | Ottawa Ontario | K2T 0C2

Project: **Carré Saint-Louis**
1050 Canadian Shield Avenue Kanata

Drawing: **Landscape Plan**

Inception Date: May 2021 Sheet Number: **L1**
Scale: 1:300
City of Ottawa
Dwg - #####

D07-###