


Notes:

Key Map:

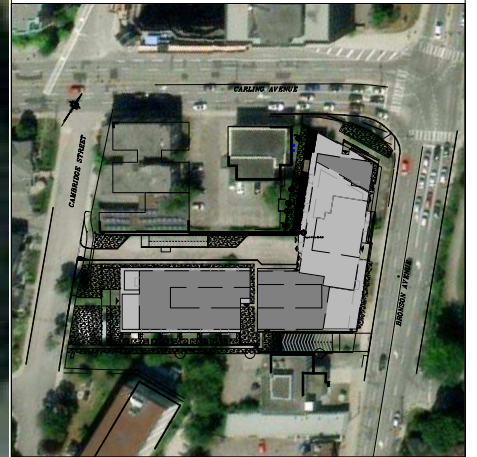

Posted Speed: 50km/h  
Design Speed: 60km/h

Departure Sight Distance  
Right Turn: 110m  
Left Turn: Restricted

01	Issued for Review	AN	2023-09-21
REV:	DESCRIPTION:	BY:	DATE:
STATUS:			

**CGH Transportation**  
6 Plaza Court  
Ottawa, ON  
K2H 7W1  
(343) 999-9117


CLIENT: **Katasa Group**  
69, rue Jean-Proulx unite #301  
Gatineau (Quebec)  
J8Z 1W2

ARCHITECT:

SITE:  
770-774 Bronson


TITLE:  
Sightline Analysis  
Departure Sight Distance

SCALE AT A3:	DATE:	DRAWN:	CHECKED:
NTS	2023-09-21	AN	AH
PROJECT NO:	DRAWING NO:	REVISION:	
2020-064	001	01	

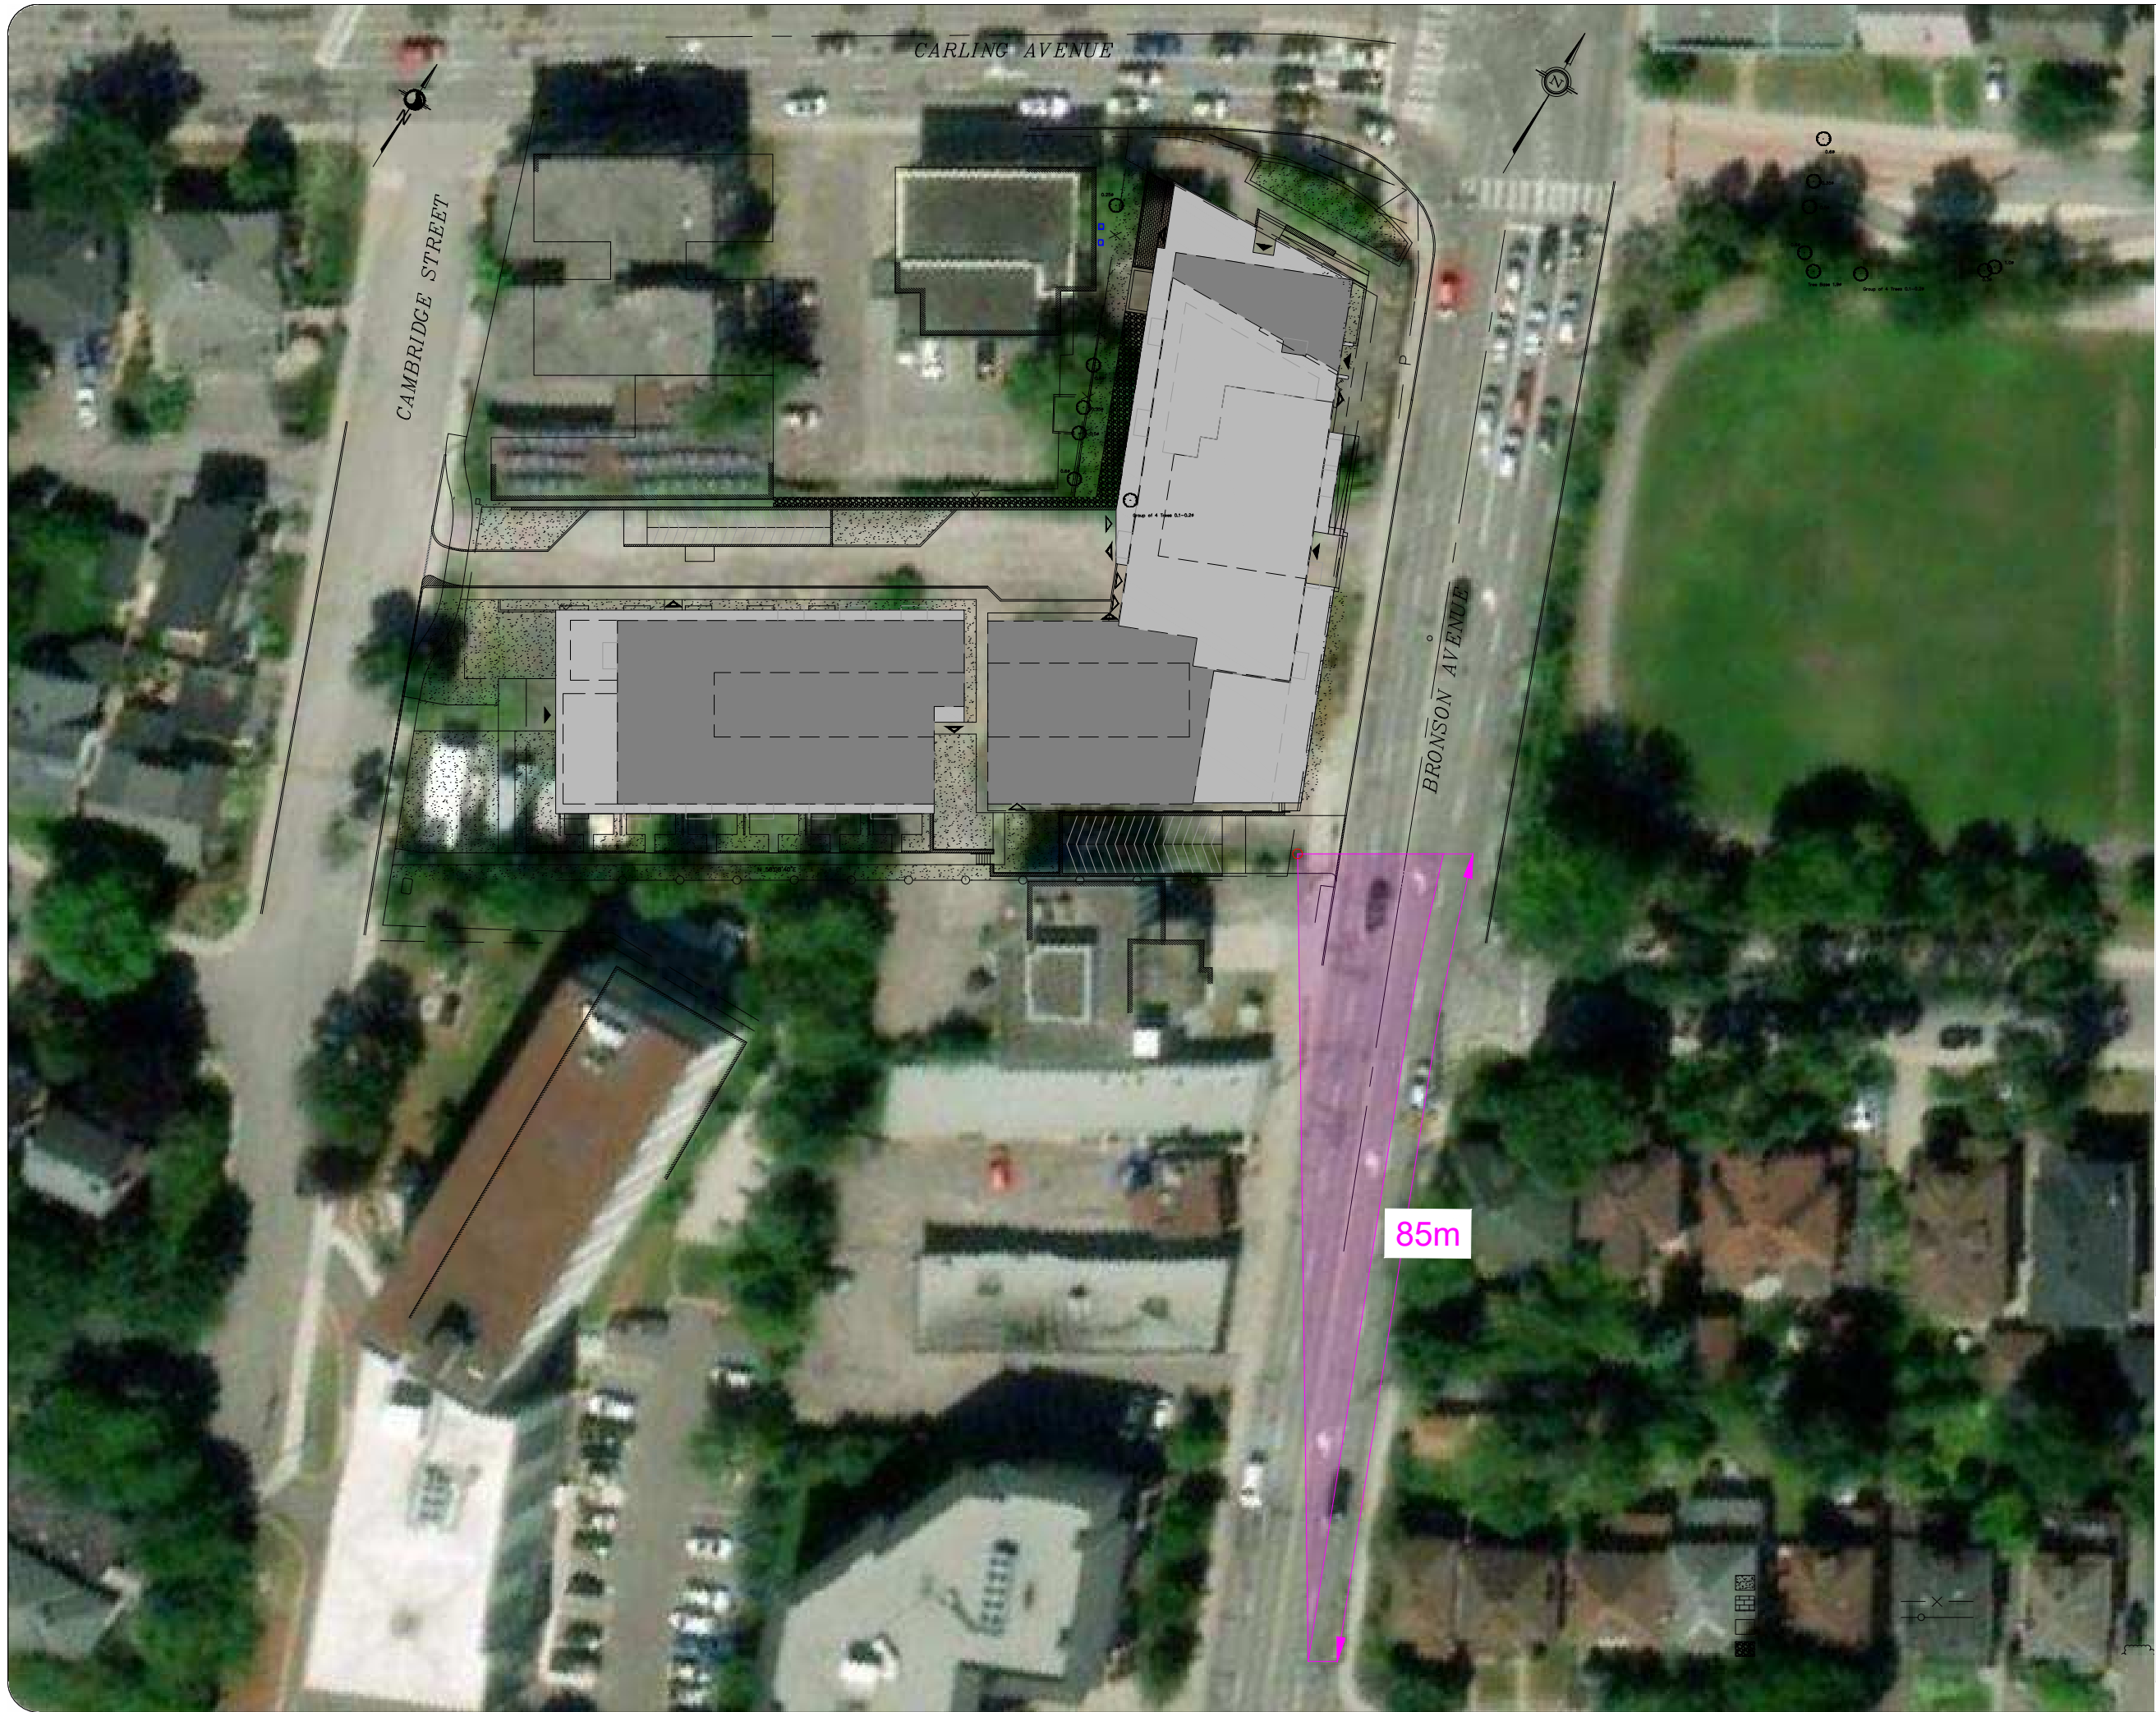

Notes:

Key Map:

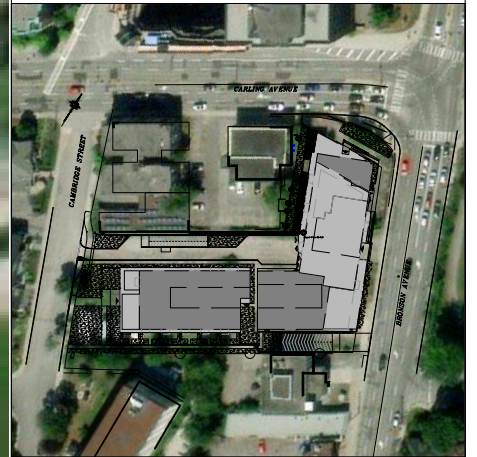

Posted Speed: 50km/h  
Design Speed: 60km/h

Stopping Sight Distance: 85m

01	Issued for Review	AN	2023-09-21
REV:	DESCRIPTION:	BY:	DATE:
STATUS:			



**CGH Transportation**  
6 Plaza Court  
Ottawa, ON  
K2H 7W1  
(343) 999-9117

CLIENT: **Katasa Group**  
69, rue Jean-Proulx unite #301  
Gatineau (Quebec)  
J8Z 1W2

ARCHITECT:

SITE:  
**770-774 Bronson**

TITLE:  
**Sightline Analysis  
Stopping Sight Distance**

SCALE AT A3: NTS	DATE: 2023-09-21	DRAWN: AN	CHECKED: AH
PROJECT NO: 2020-064	DRAWING NO: 002	REVISION: 01	