


- LEGEND**
- SITE BOUNDARY
  - AREA ID
  - MANHOLE TO MANHOLE
  - POPULATION EQUIVALENT
  - AREA IN HECTARES
  - SANITARY DRAINAGE AREA BOUNDARY
  - PROPOSED SANITARY SEWER AND MANHOLE WITH DIRECTION OF FLOW
  - EXISTING SANITARY SEWER AND MANHOLE WITH DIRECTION OF FLOW
  - ▨ PART OF FUTURE PH 2 OUTLETTING THROUGH PH. 1A AT OUTLET 1
  - ▨ PART OF FUTURE ST. PAUL LANDS (NOT PART OF APPLICATION) OUTLETTING THROUGH PH. 1A AT OUTLET 1
  - ▨ PART OF FUTURE PHASES OUTLETTING THROUGH PHASE 2 OUTLET 2
  - ▨ PROPOSED CONCRETE SIDEWALK

REFER TO DRAWING NO. 114025-SAN2


REFER TO DRAWING No. 114025-SAN2

NOTE:  
THE POSITION OF ALL POLE LINES, CONDUITS, WATERMANS, SEWERS AND OTHER UNDERGROUND AND OVERGROUND UTILITIES AND STRUCTURES IS NOT NECESSARILY SHOWN ON THE CONTRACT DRAWINGS, AND WHERE SHOWN, THE ACCURACY OF THE POSITION OF SUCH UTILITIES AND STRUCTURES IS NOT GUARANTEED. BEFORE STARTING WORK, DETERMINE THE EXACT LOCATION OF ALL SUCH UTILITIES AND STRUCTURES AND ASSUME ALL LIABILITY FOR DAMAGE TO THEM.

No.	REVISION	DATE	BY
8.	REVISED AS PER CITY OF OTTAWA COMMENTS	NOV 24/22	SAZ
7.	REVISED AS PER CITY OF OTTAWA COMMENTS	AUG 19/22	SAZ
6.	REVISED AS PER CITY OF OTTAWA COMMENTS	JUN 3/22	SAZ
5.	ISSUED FOR CONSTRUCTION	JULY 7/16	JAG
4.	REVISED AS PER CITY COMMENTS & ISSUED FOR E.C.A.	MAY 24/16	JAG
3.	ISSUED FOR TENDER	APR 20/16	JAG
2.	REVISED AS PER CITY COMMENTS	APR 13/16	JAG
1.	ISSUED FOR CITY OF OTTAWA REVIEW	DEC 18/15	JAG

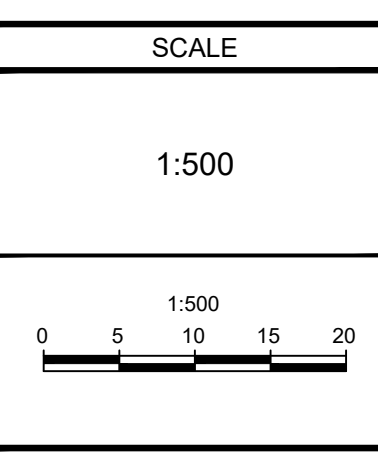


DESIGN	FOR REVIEW ONLY
CHECKED: SAZ	
DRAWN: MSP	
CHECKED: MTM	
APPROVED: SAZ	
	MSP

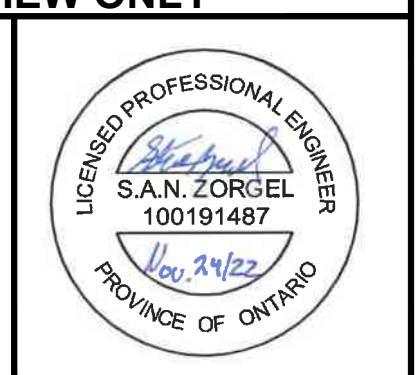

**NOVATECH**  
Engineers, Planners & Landscape Architects  
Suite 200, 240 Michael Cowpland Drive  
Ottawa, Ontario, Canada K2M 1P6  
Telephone: (613) 254-9643  
Facsimile: (613) 254-5867  
Website: www.novatech-eng.com

CITY OF OTTAWA GREYSTONE VILLAGE 175 MAIN STREET	PROJECT No. 114025-00
DRAWING NAME SANITARY DRAINAGE AREAS PLAN PHASE 1A AND 1B	REV # 8
	DRAWING No. 114025-SAN1

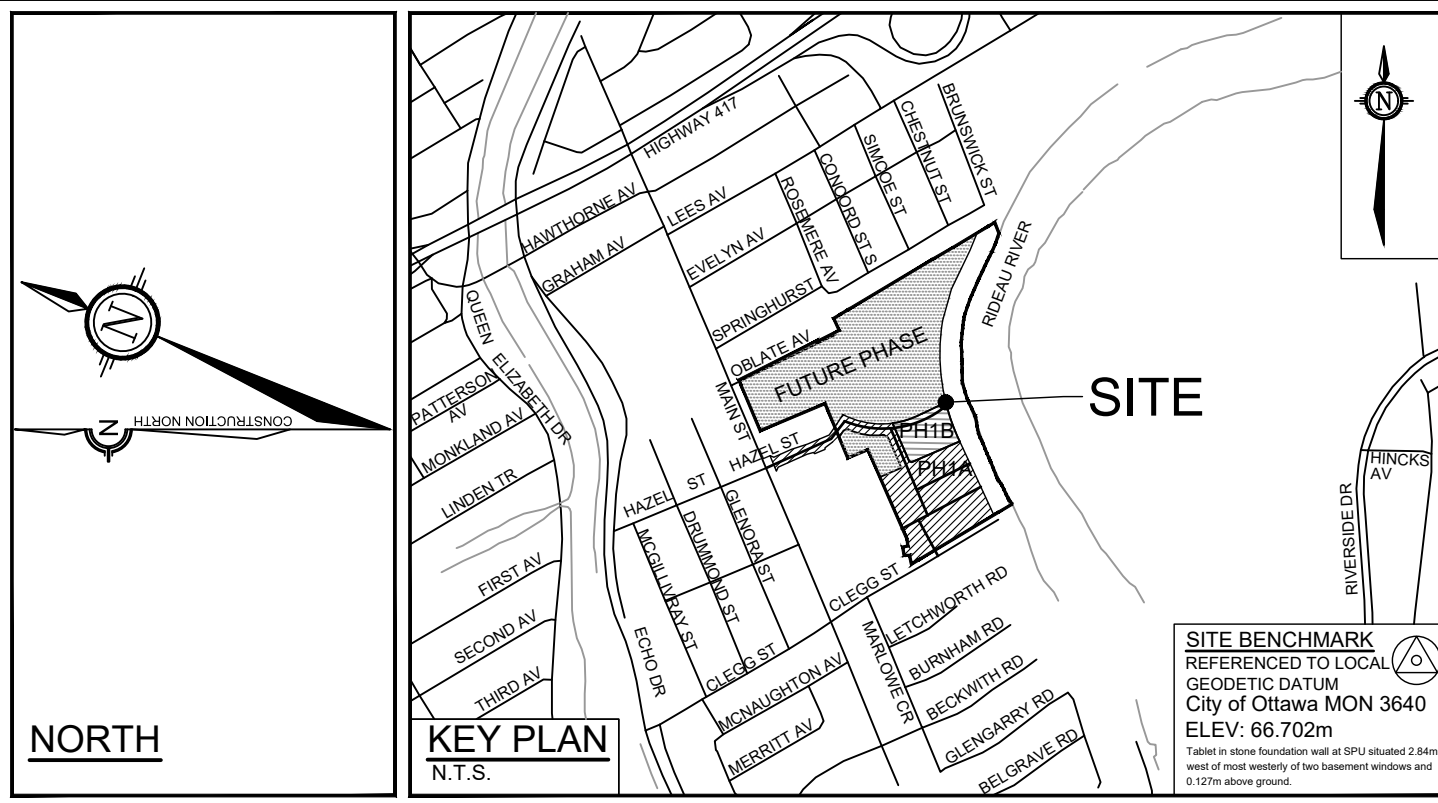


- LEGEND**
- SITE BOUNDARY
  - AREA ID
  - MANHOLE TO MANHOLE
  - POPULATION EQUIVALENT
  - AREA IN HECTARES
  - SANITARY DRAINAGE AREA BOUNDARY
  - PROPOSED SANITARY SEWER AND MANHOLE WITH DIRECTION OF FLOW
  - EXISTING SANITARY SEWER AND MANHOLE WITH DIRECTION OF FLOW
  - PART OF FUTURE PH 2 OUTLETTING THROUGH PH 1A AT OUTLET 1
  - PART OF FUTURE ST. PAUL LANDS (NOT PART OF APPLICATION) OUTLETTING THROUGH PH 1A AT OUTLET 1
  - PART OF FUTURE PHASES OUTLETTING THROUGH PHASE 2 OUTLET 2
  - PROPOSED CONCRETE SIDEWALK

REFER TO DRAWING No. 114025-SAN1

**NOTE:**  
 THE POSITION OF ALL POLE LINES, CONDUITS, WATERMANS, SEWERS AND OTHER UNDERGROUND AND OVERGROUND UTILITIES AND STRUCTURES IS NOT NECESSARILY SHOWN ON THE CONTRACT DRAWINGS, AND WHERE SHOWN, THE ACCURACY OF THE POSITION OF SUCH UTILITIES AND STRUCTURES IS NOT GUARANTEED. BEFORE STARTING WORK, DETERMINE THE EXACT LOCATION OF ALL SUCH UTILITIES AND STRUCTURES AND ASSUME ALL LIABILITY FOR DAMAGE TO THEM.

No.	REVISION	DATE	BY
8.	REVISED AS PER CITY OF OTTAWA COMMENTS	NOV 24/22	SAZ
7.	REVISED AS PER CITY OF OTTAWA COMMENTS	AUG 19/22	SAZ
6.	REVISED AS PER CITY OF OTTAWA COMMENTS	JUN 3/22	SAZ
5.	ISSUED FOR CONSTRUCTION	JULY 7/16	JAG
4.	REVISED AS PER CITY COMMENTS & ISSUED FOR E.C.A.	MAY 24/16	JAG
3.	ISSUED FOR TENDER	APR 20/16	JAG
2.	REVISED AS PER CITY COMMENTS	APR 13/16	JAG
1.	ISSUED FOR CITY OF OTTAWA REVIEW	DEC 18/15	JAG

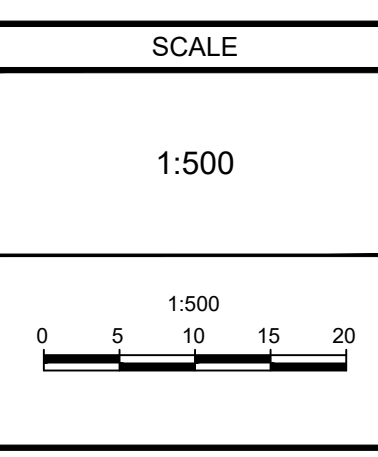

DESIGN	FOR REVIEW ONLY
CHECKED: SAZ	
DRAWN: MSP	
CHECKED: MTM	
APPROVED: SAZ	
	MSP



**NOVATECH**  
 Engineers, Planners & Landscape Architects  
 Suite 200, 240 Michael Cowpland Drive  
 Ottawa, Ontario, Canada K2M 1P6  
 Telephone: (613) 254-9643  
 Facsimile: (613) 254-5867  
 Website: www.novatech-eng.com

CITY OF OTTAWA  
 GREYSTONE VILLAGE  
 175 MAIN STREET

DRAWING NAME  
**SANITARY DRAINAGE AREAS PLAN  
 PHASE 1A AND 1B**

PROJECT No. 114025-00  
 REV # 8  
 DRAWING No. 114025-SAN2