

9.00 A.M.

12.00 A.M.

2.00 P.M.














4.00 P.M.

MARCH 21

JUNE 21

SEPTEMBER 21

DECEMBER 21

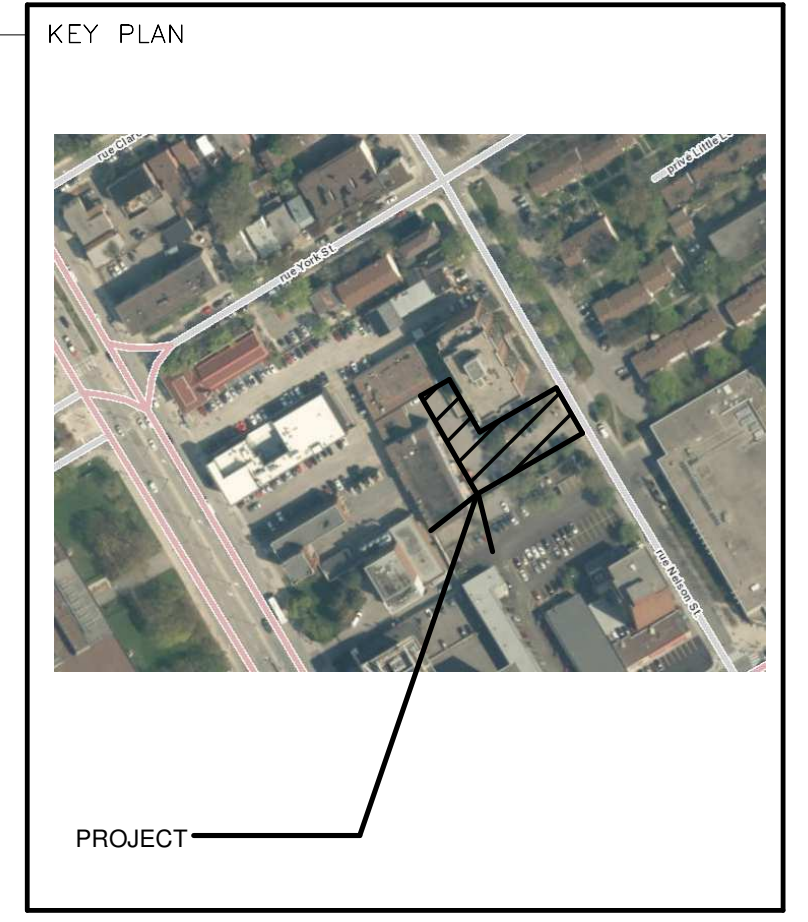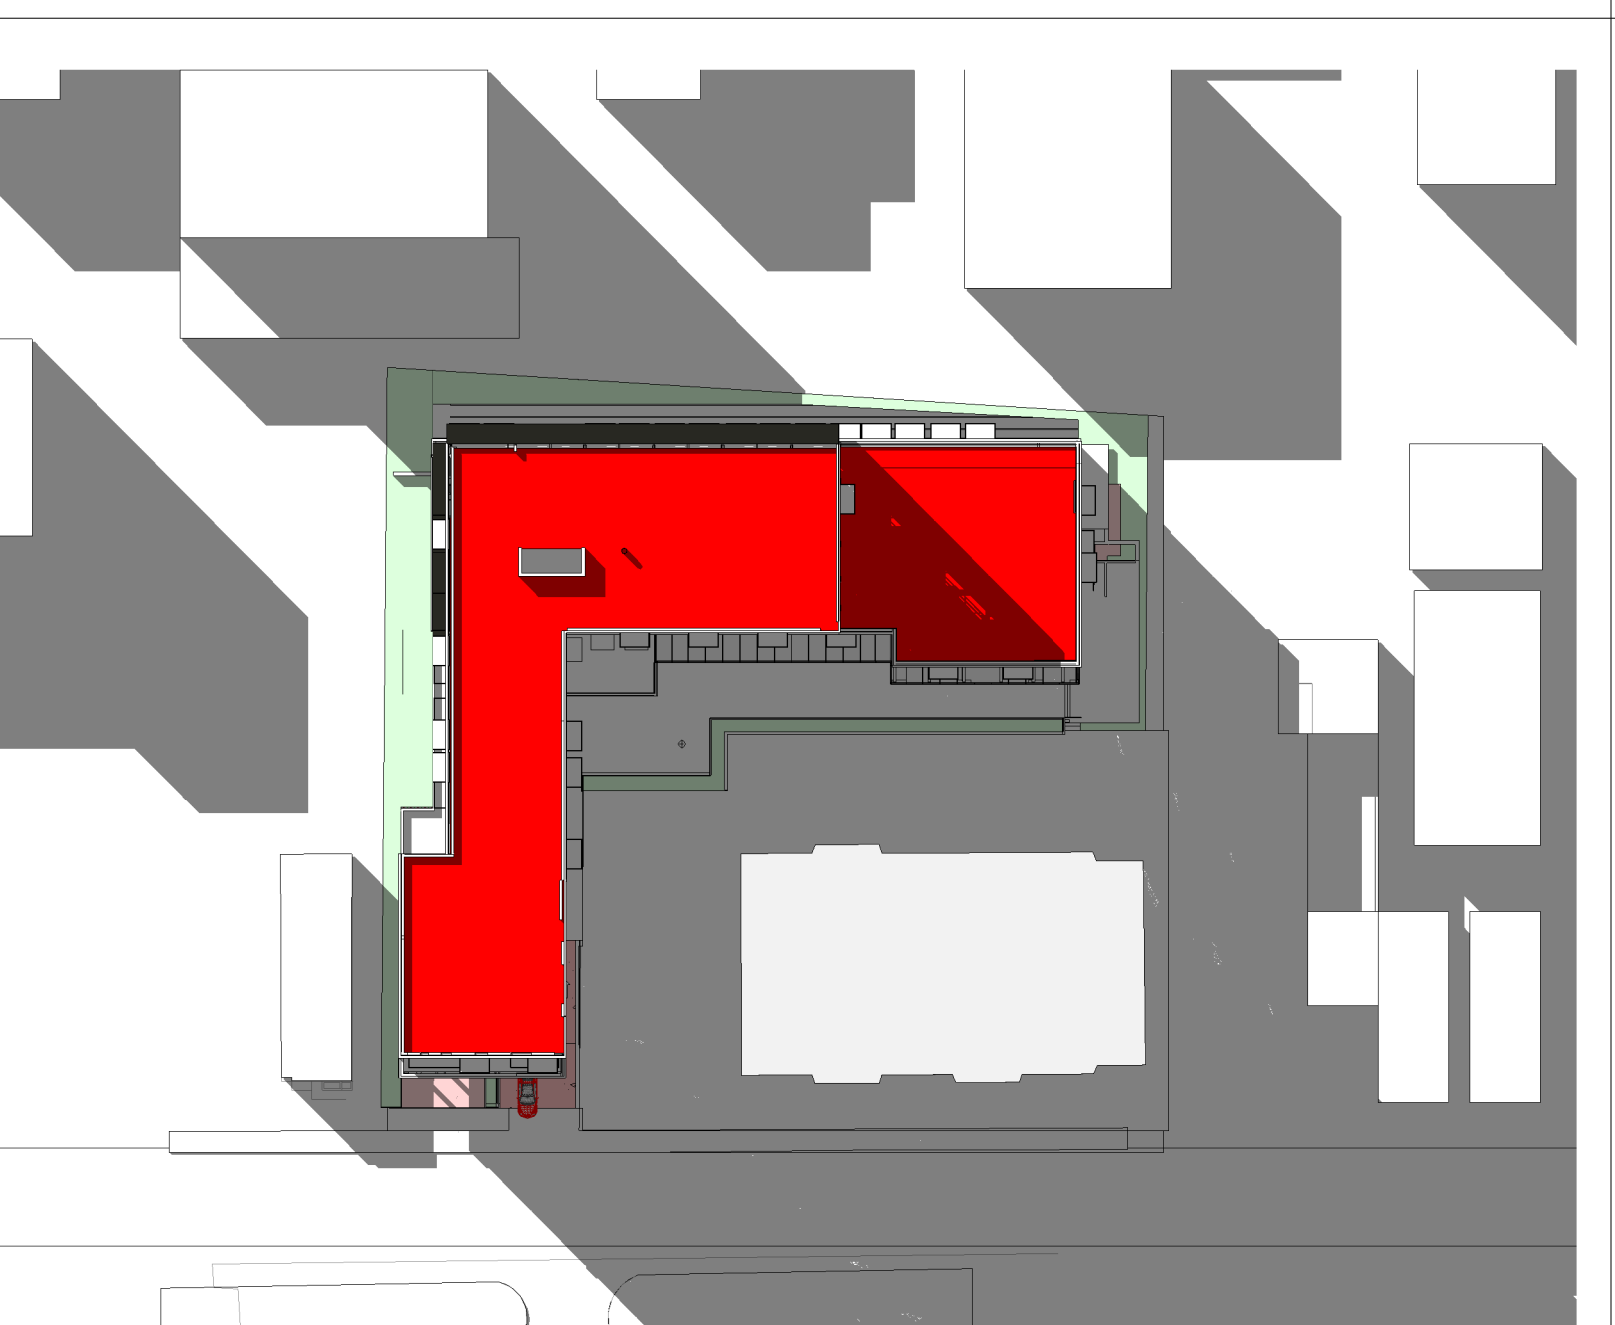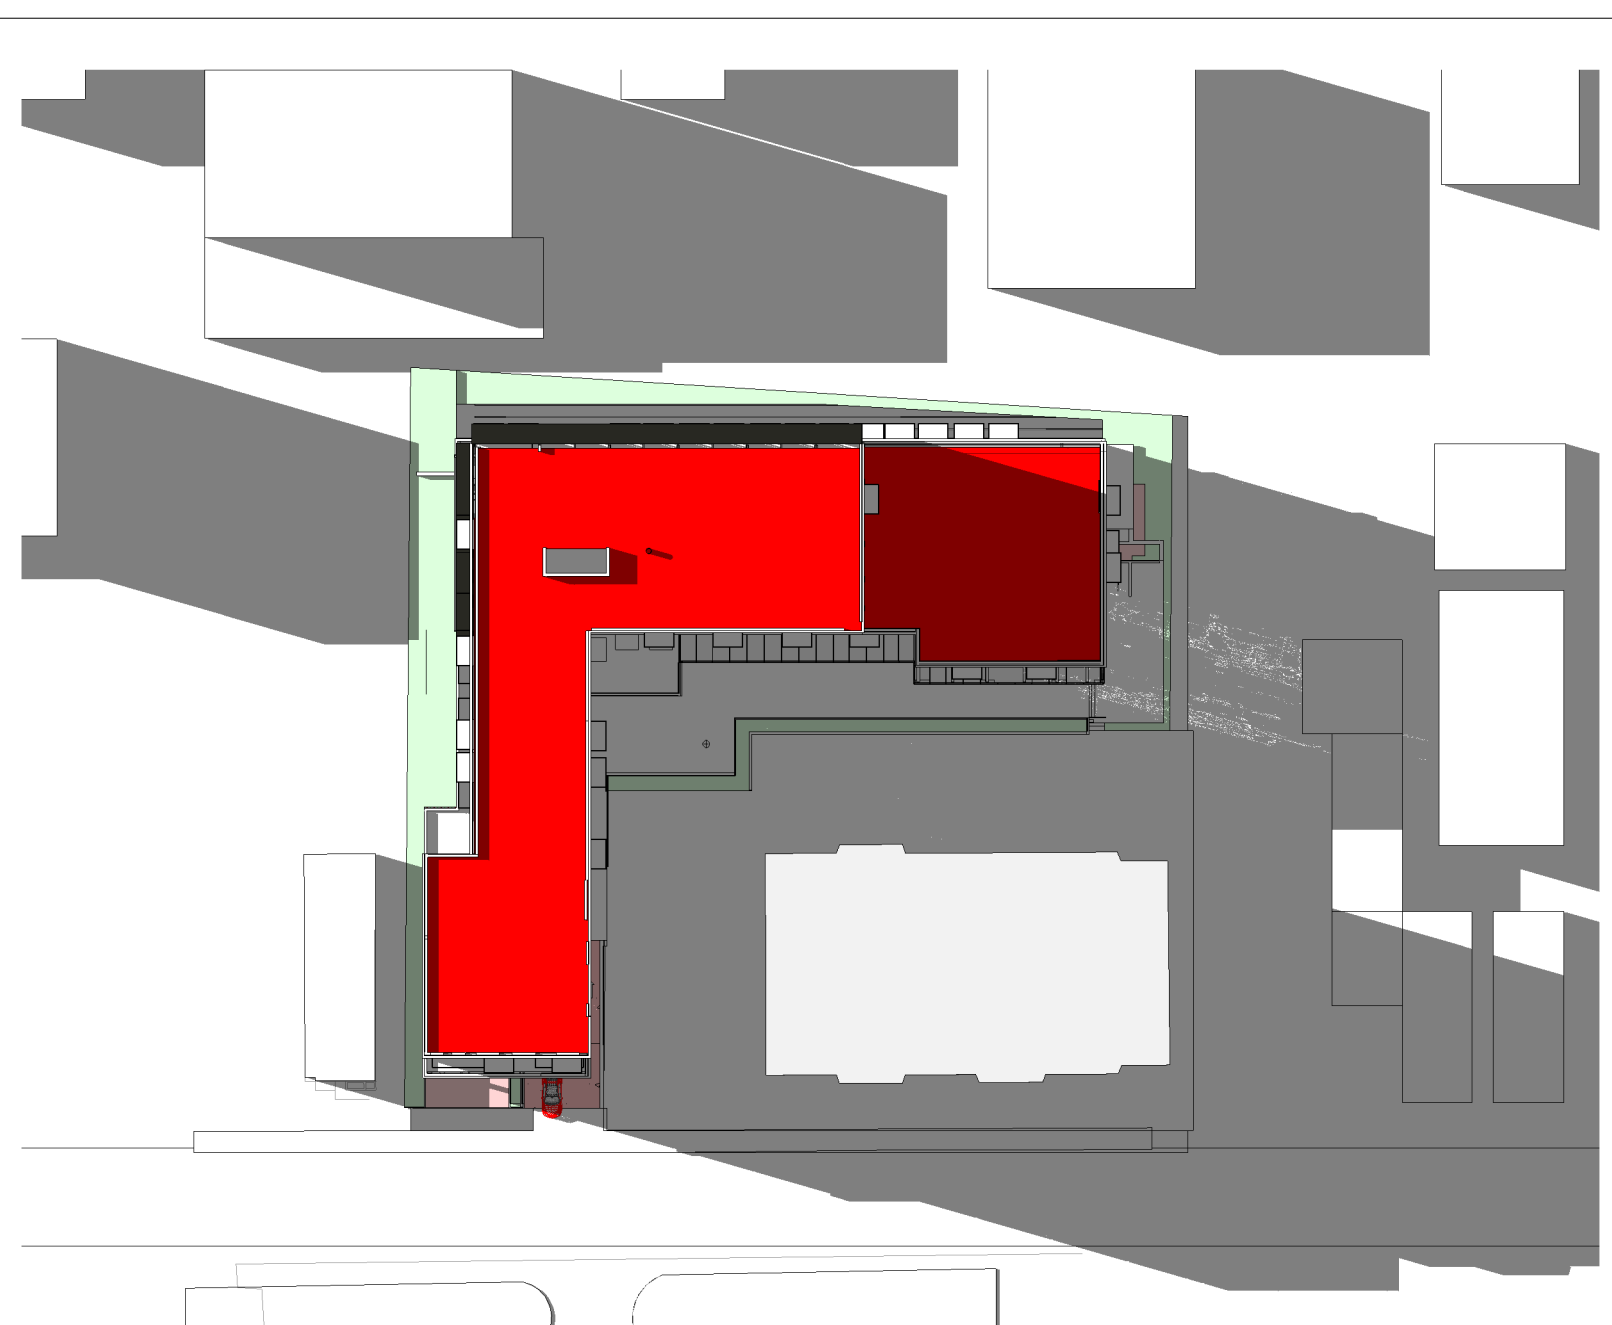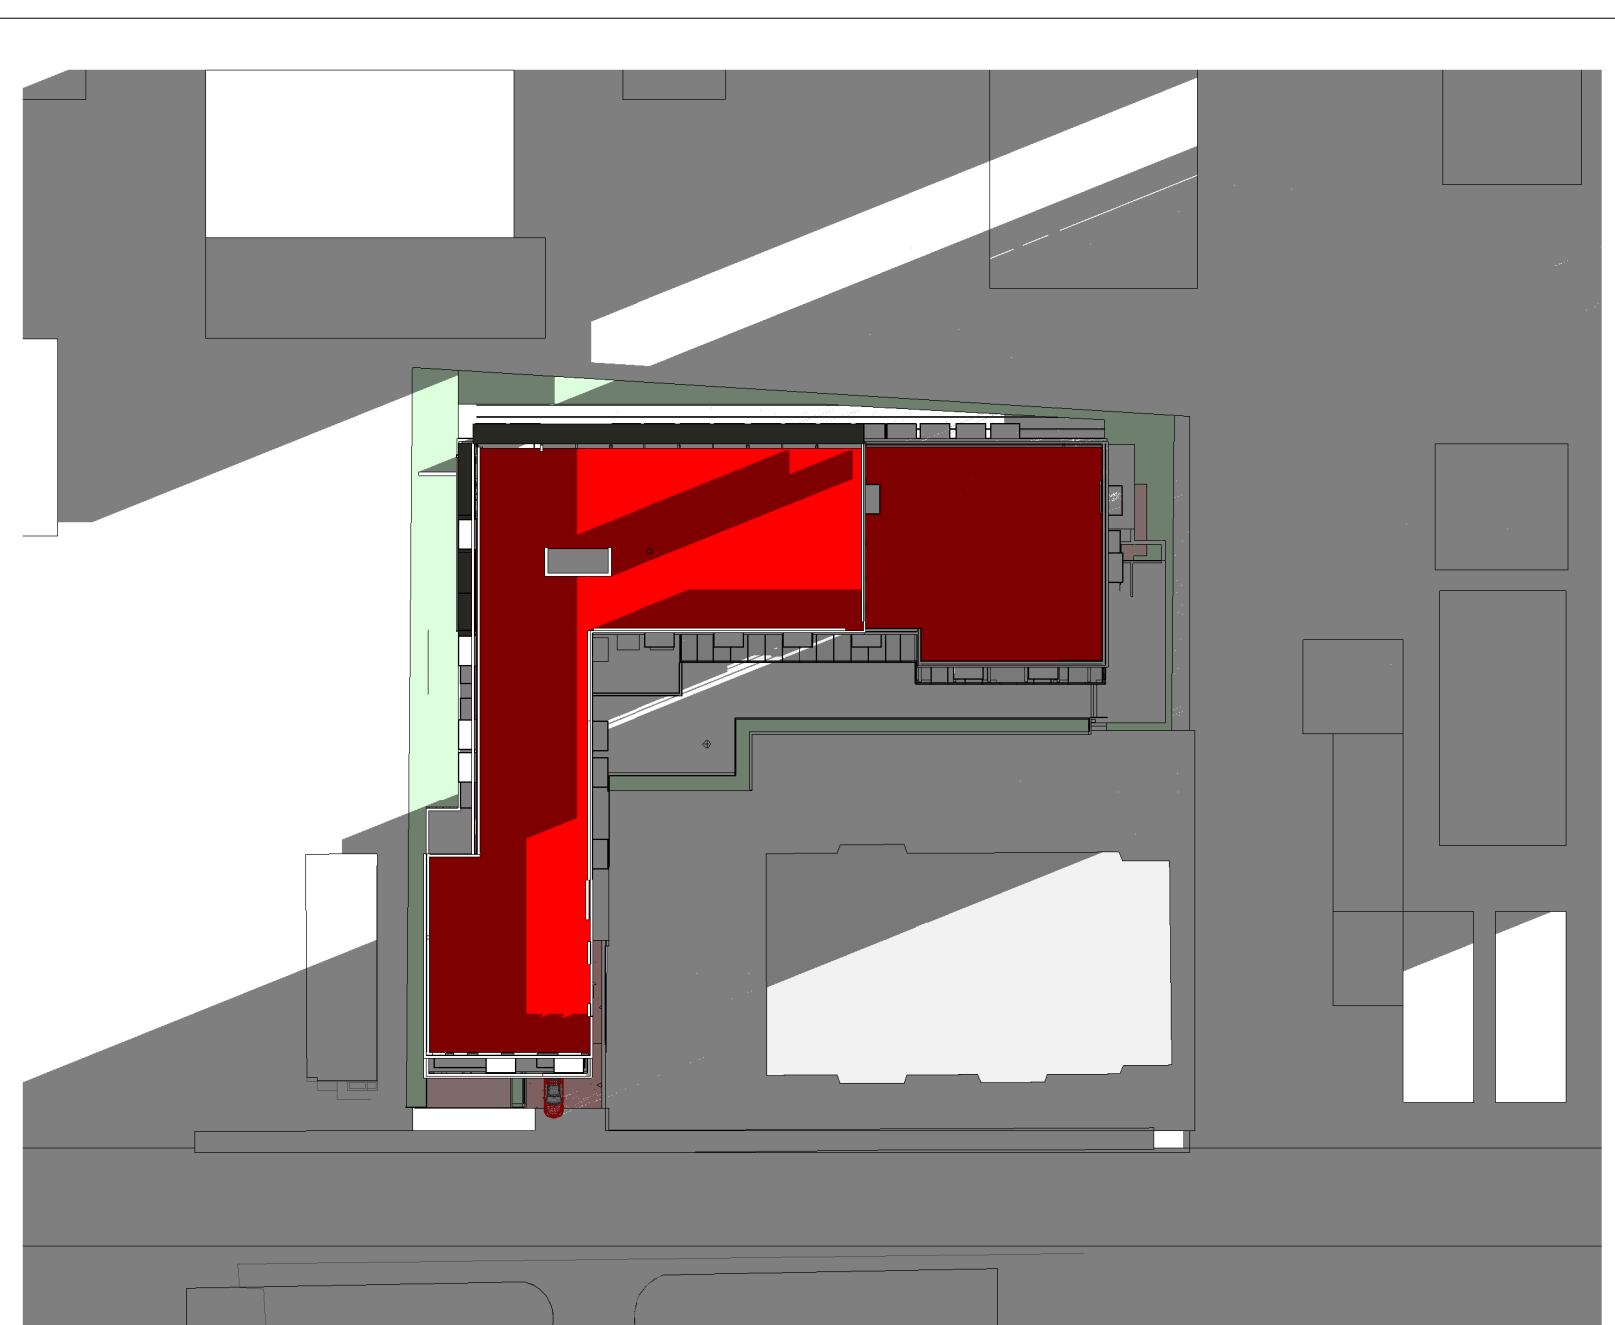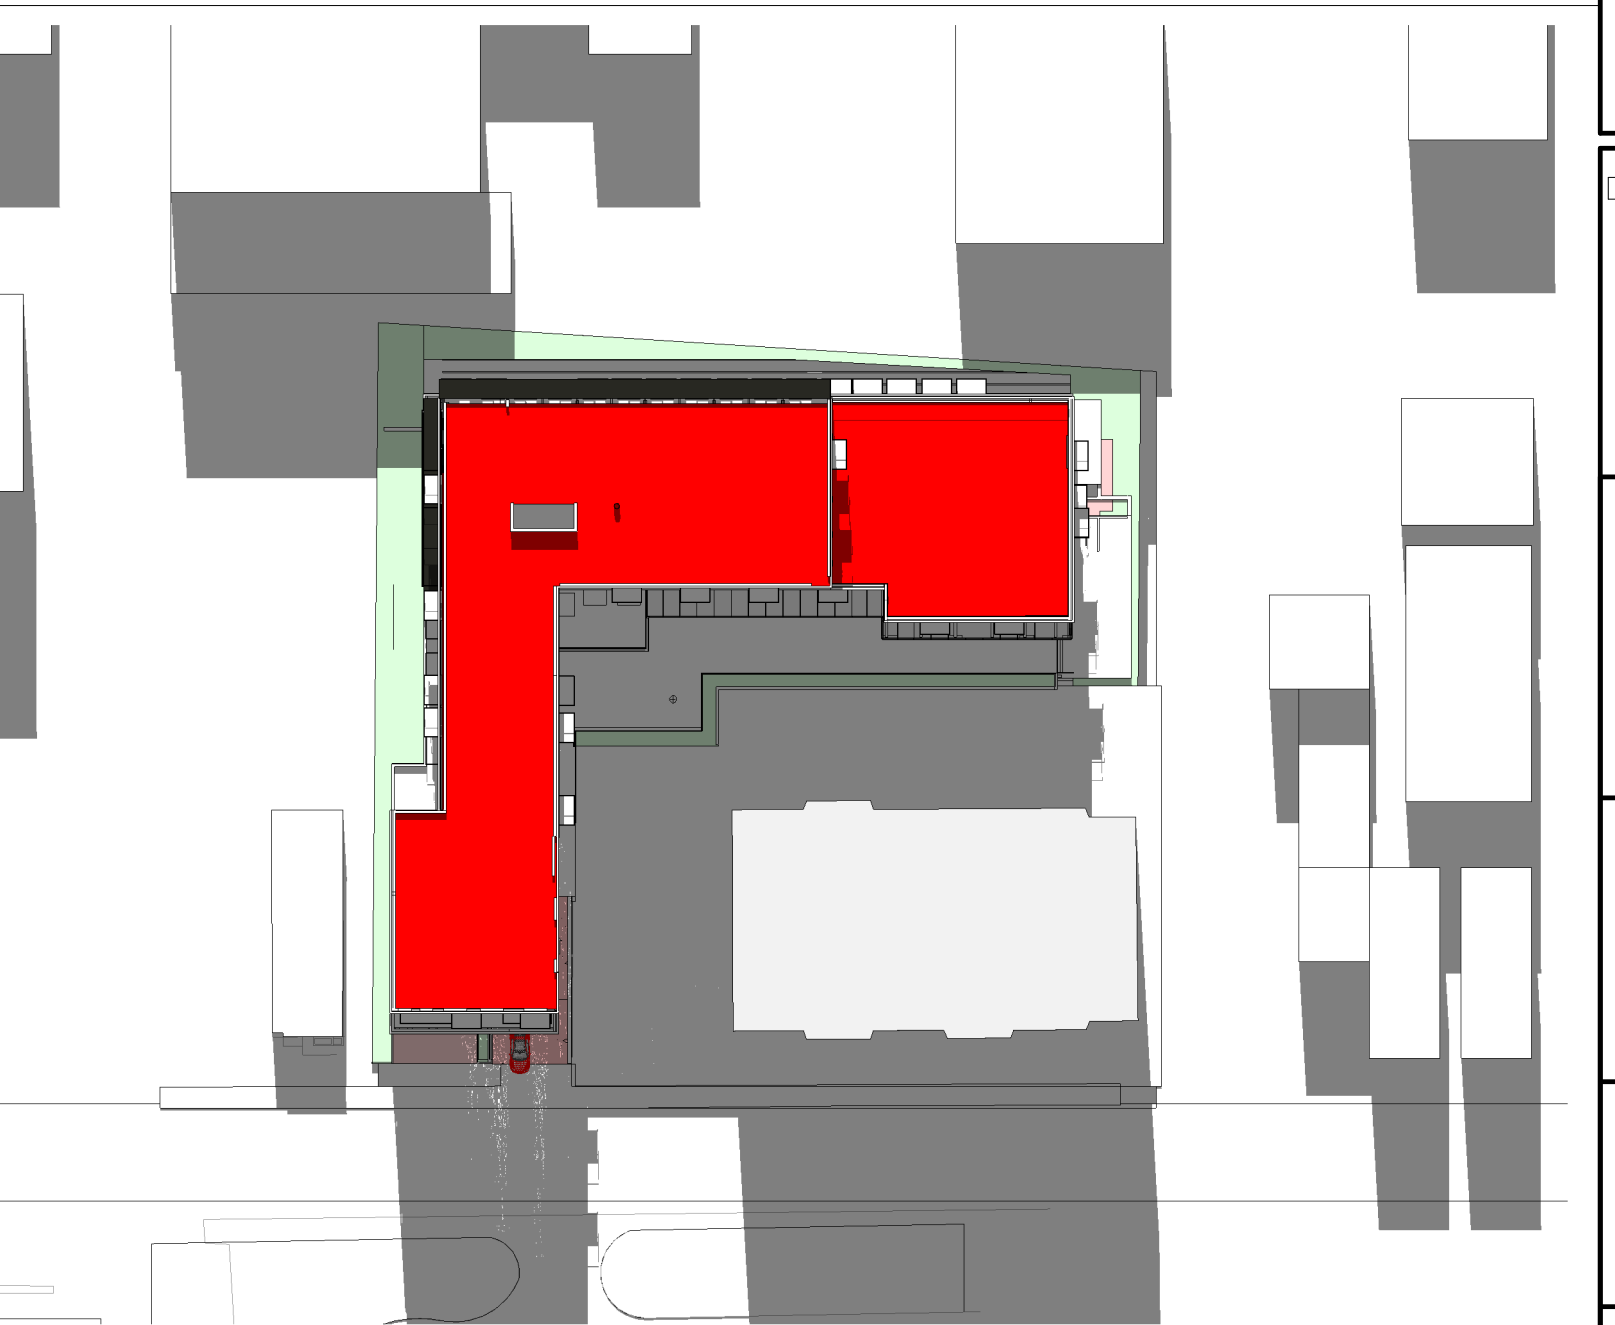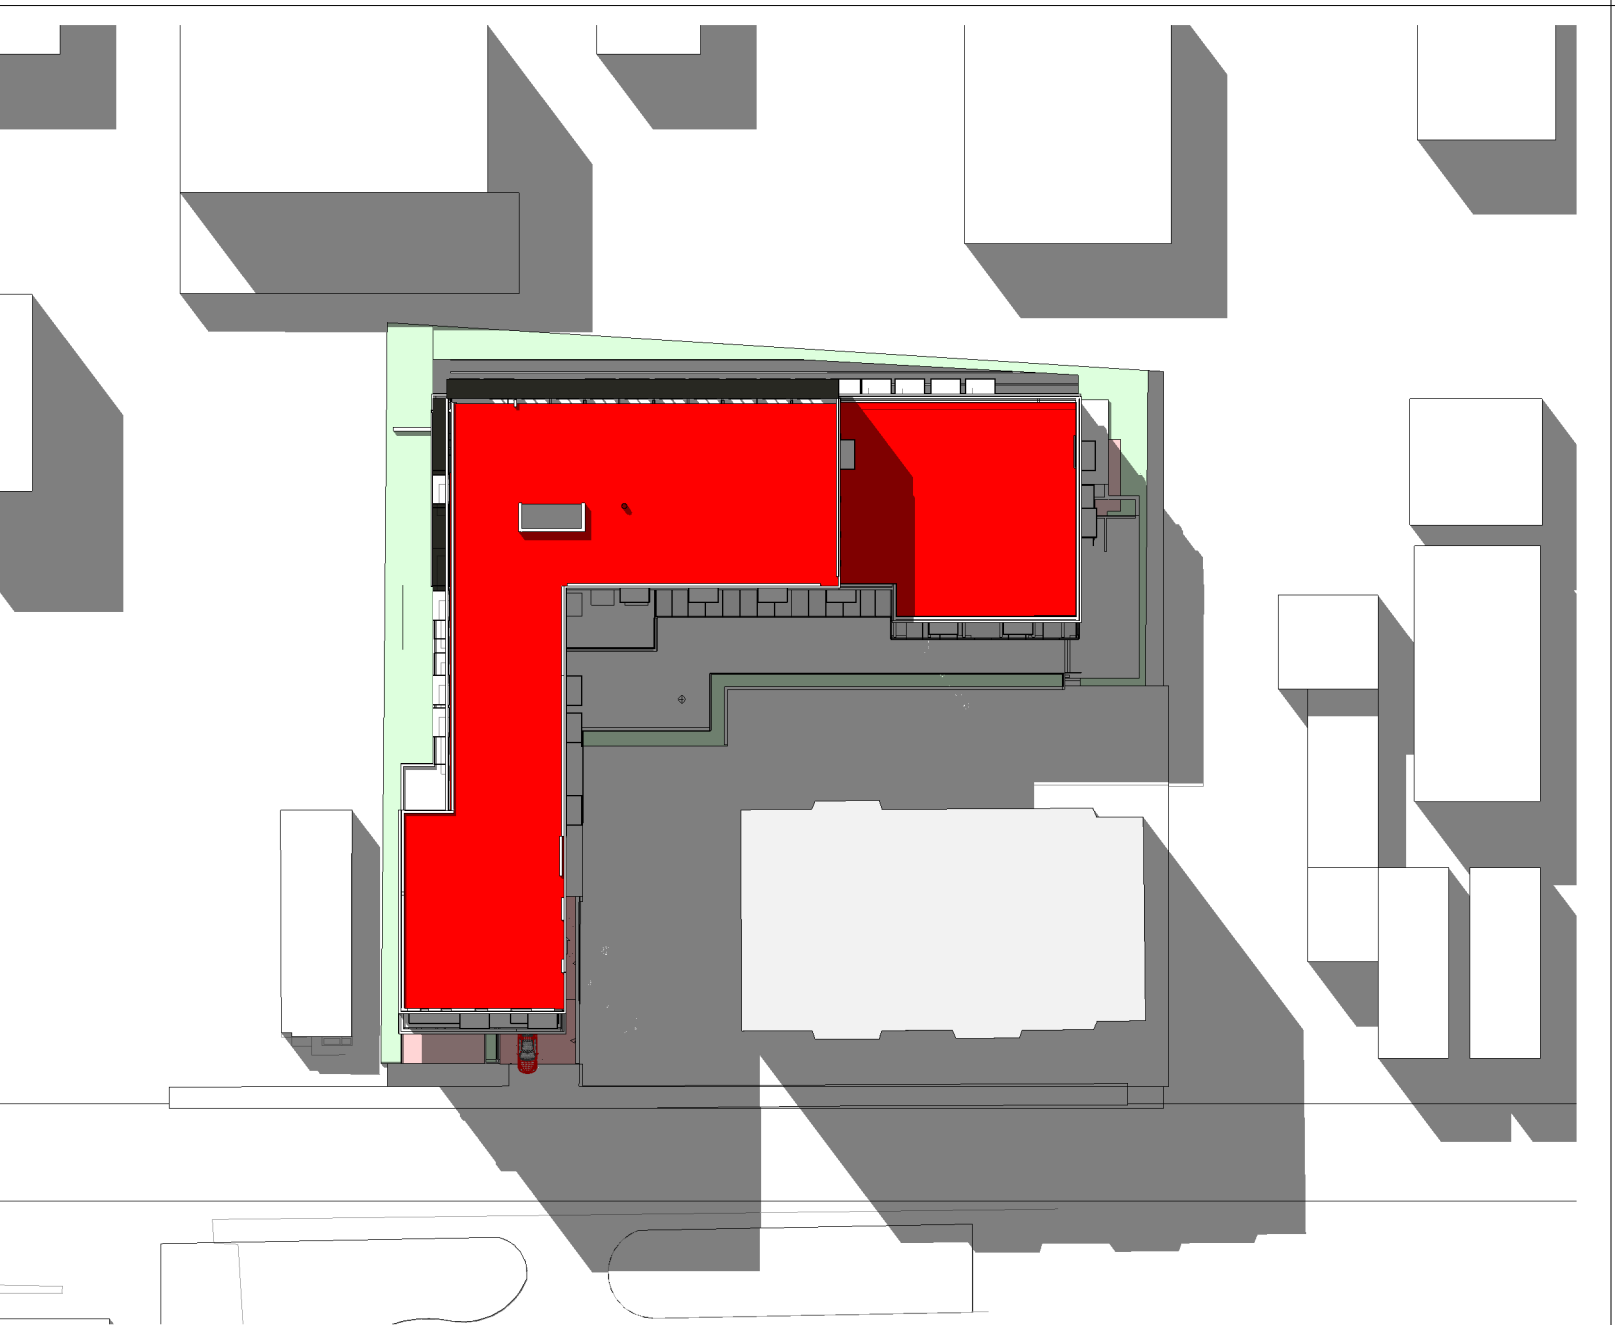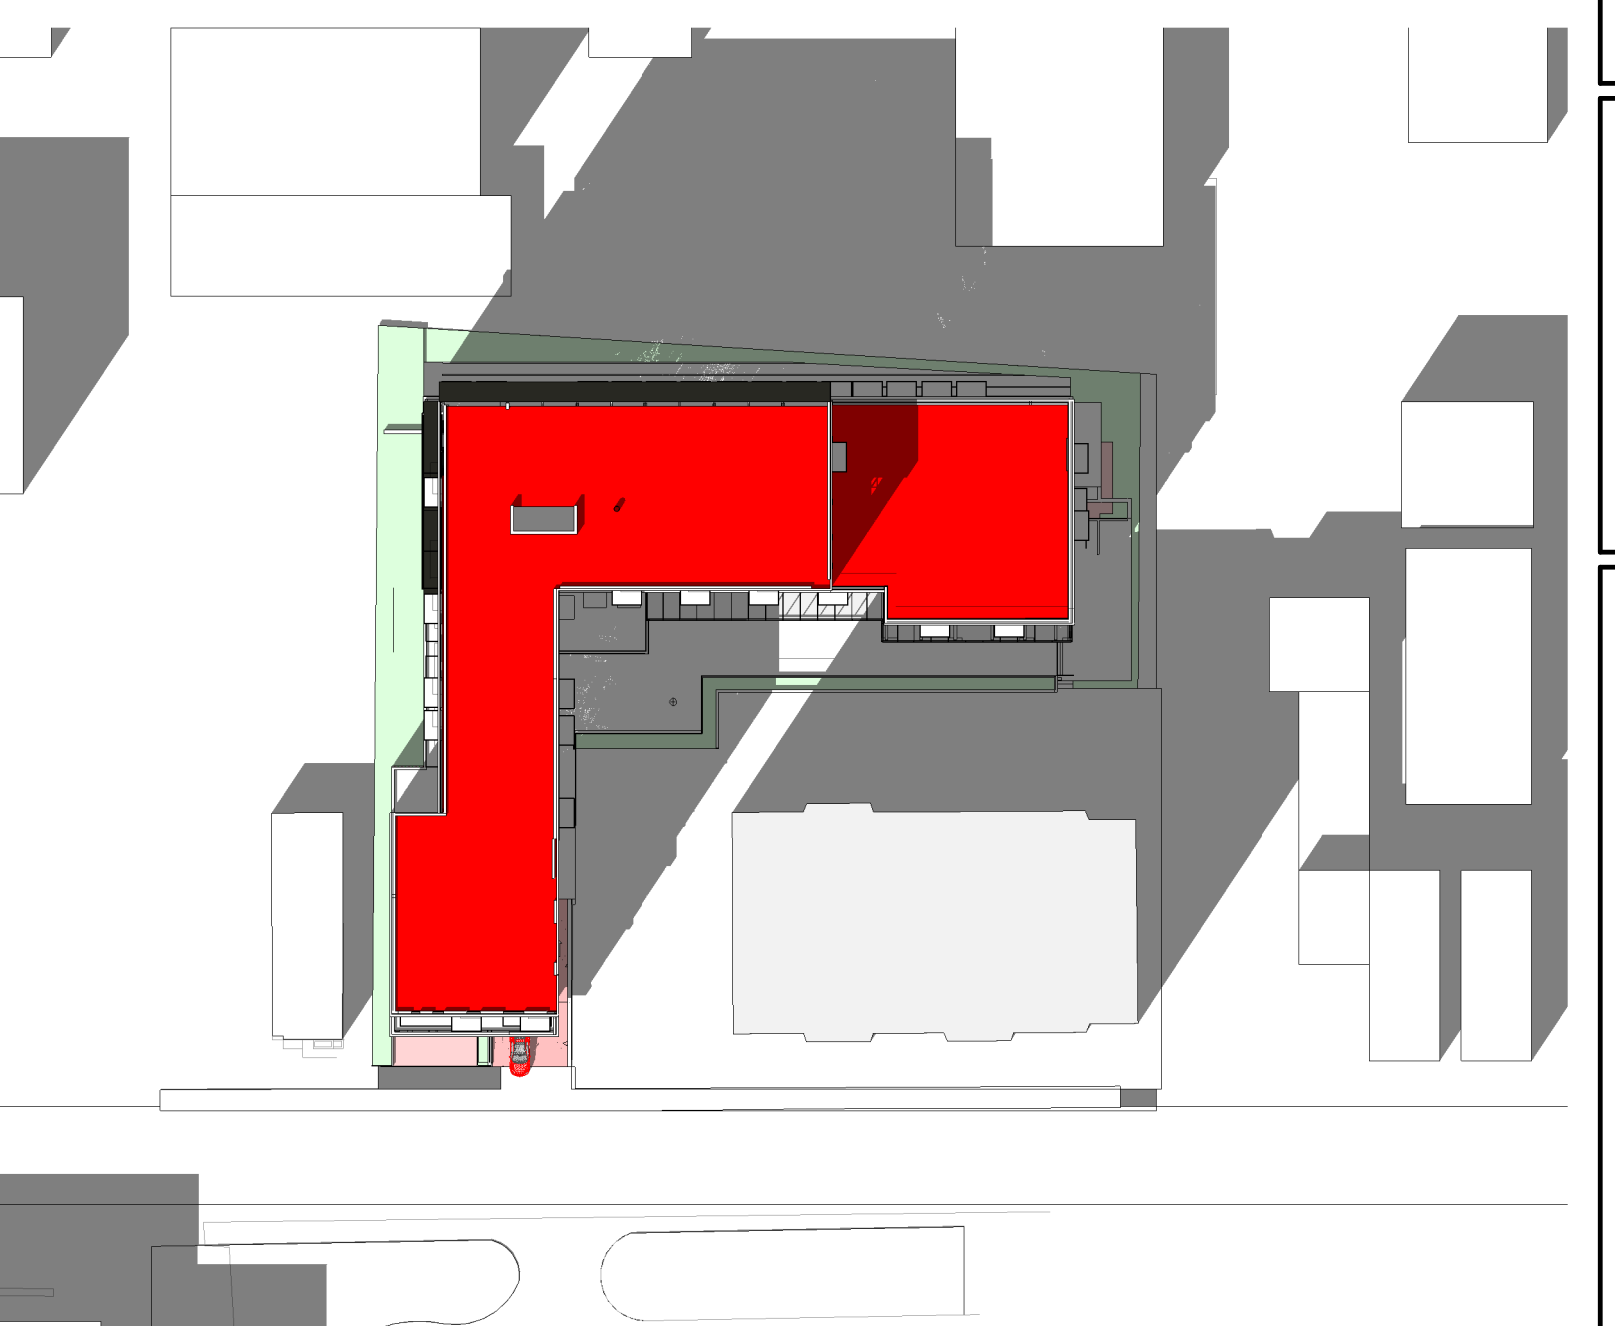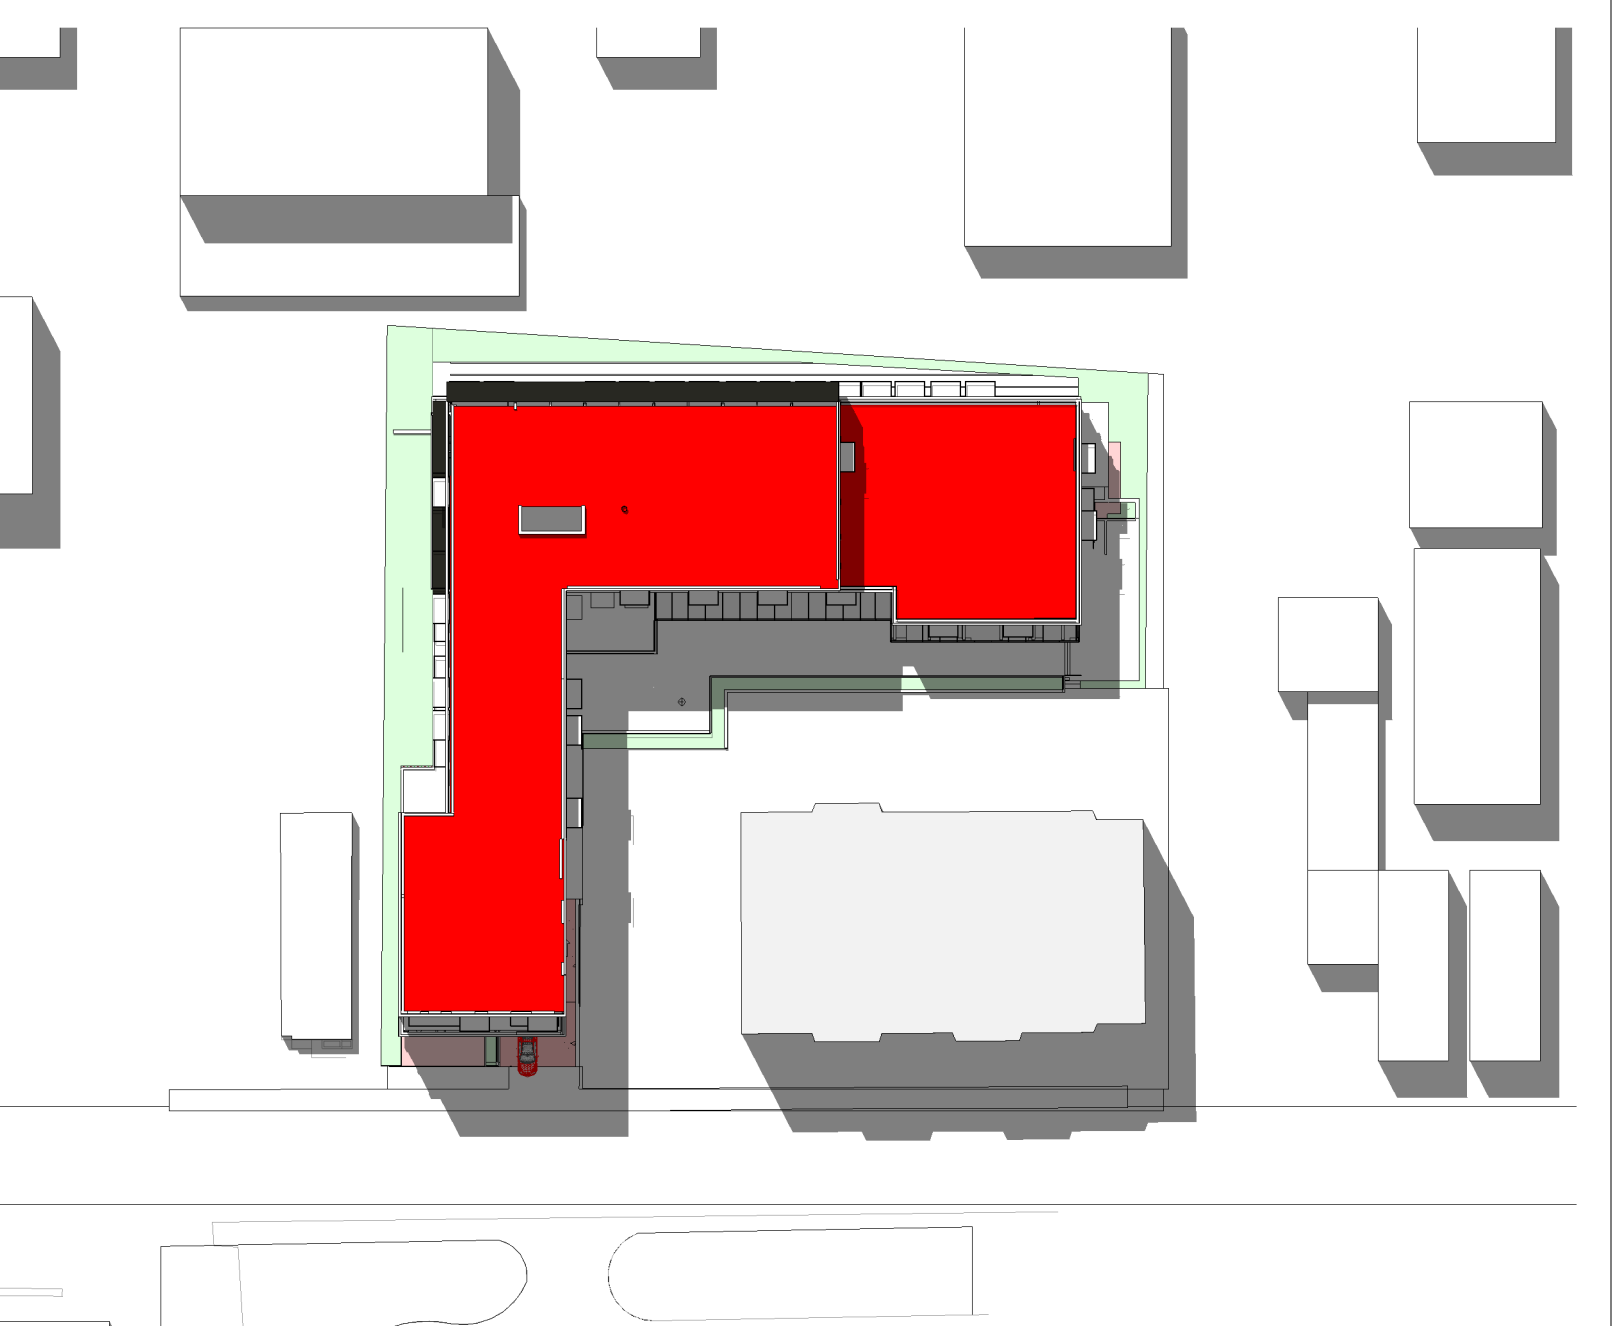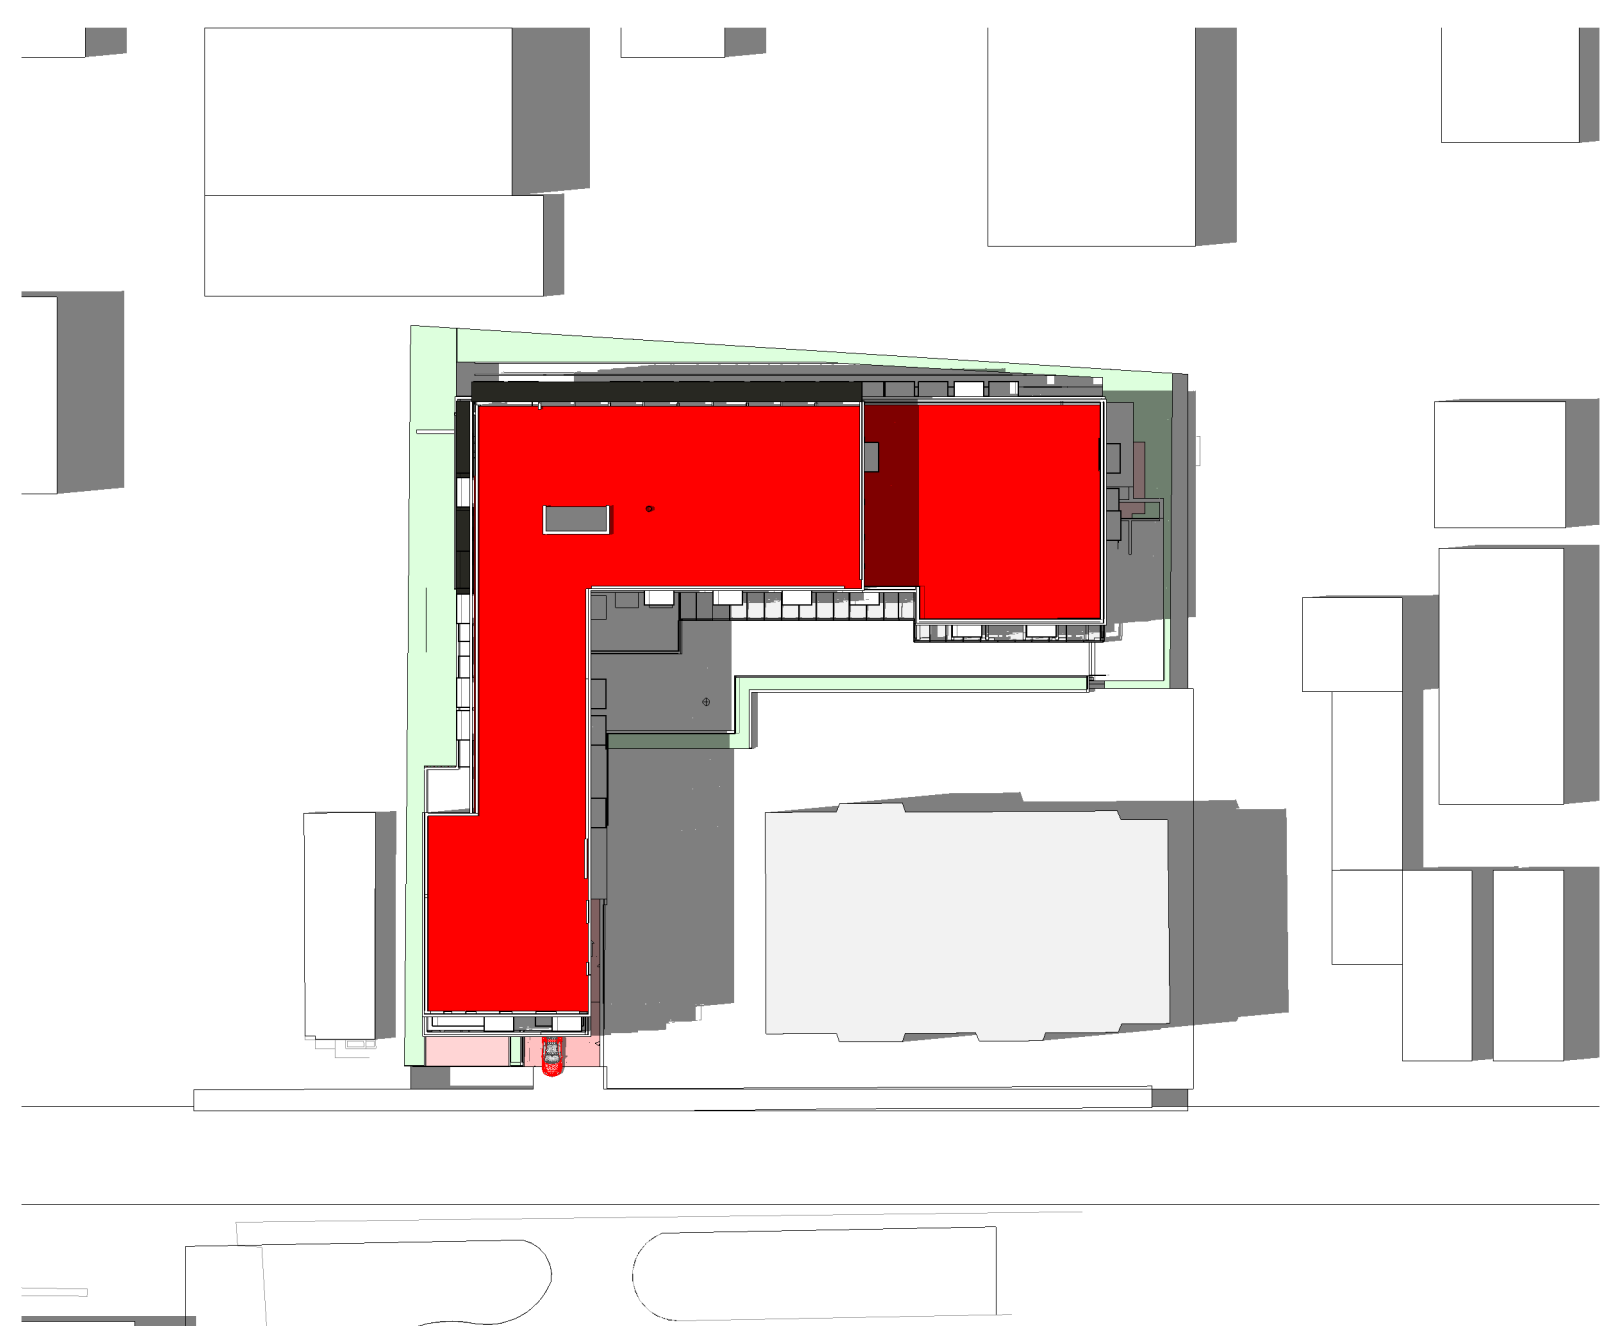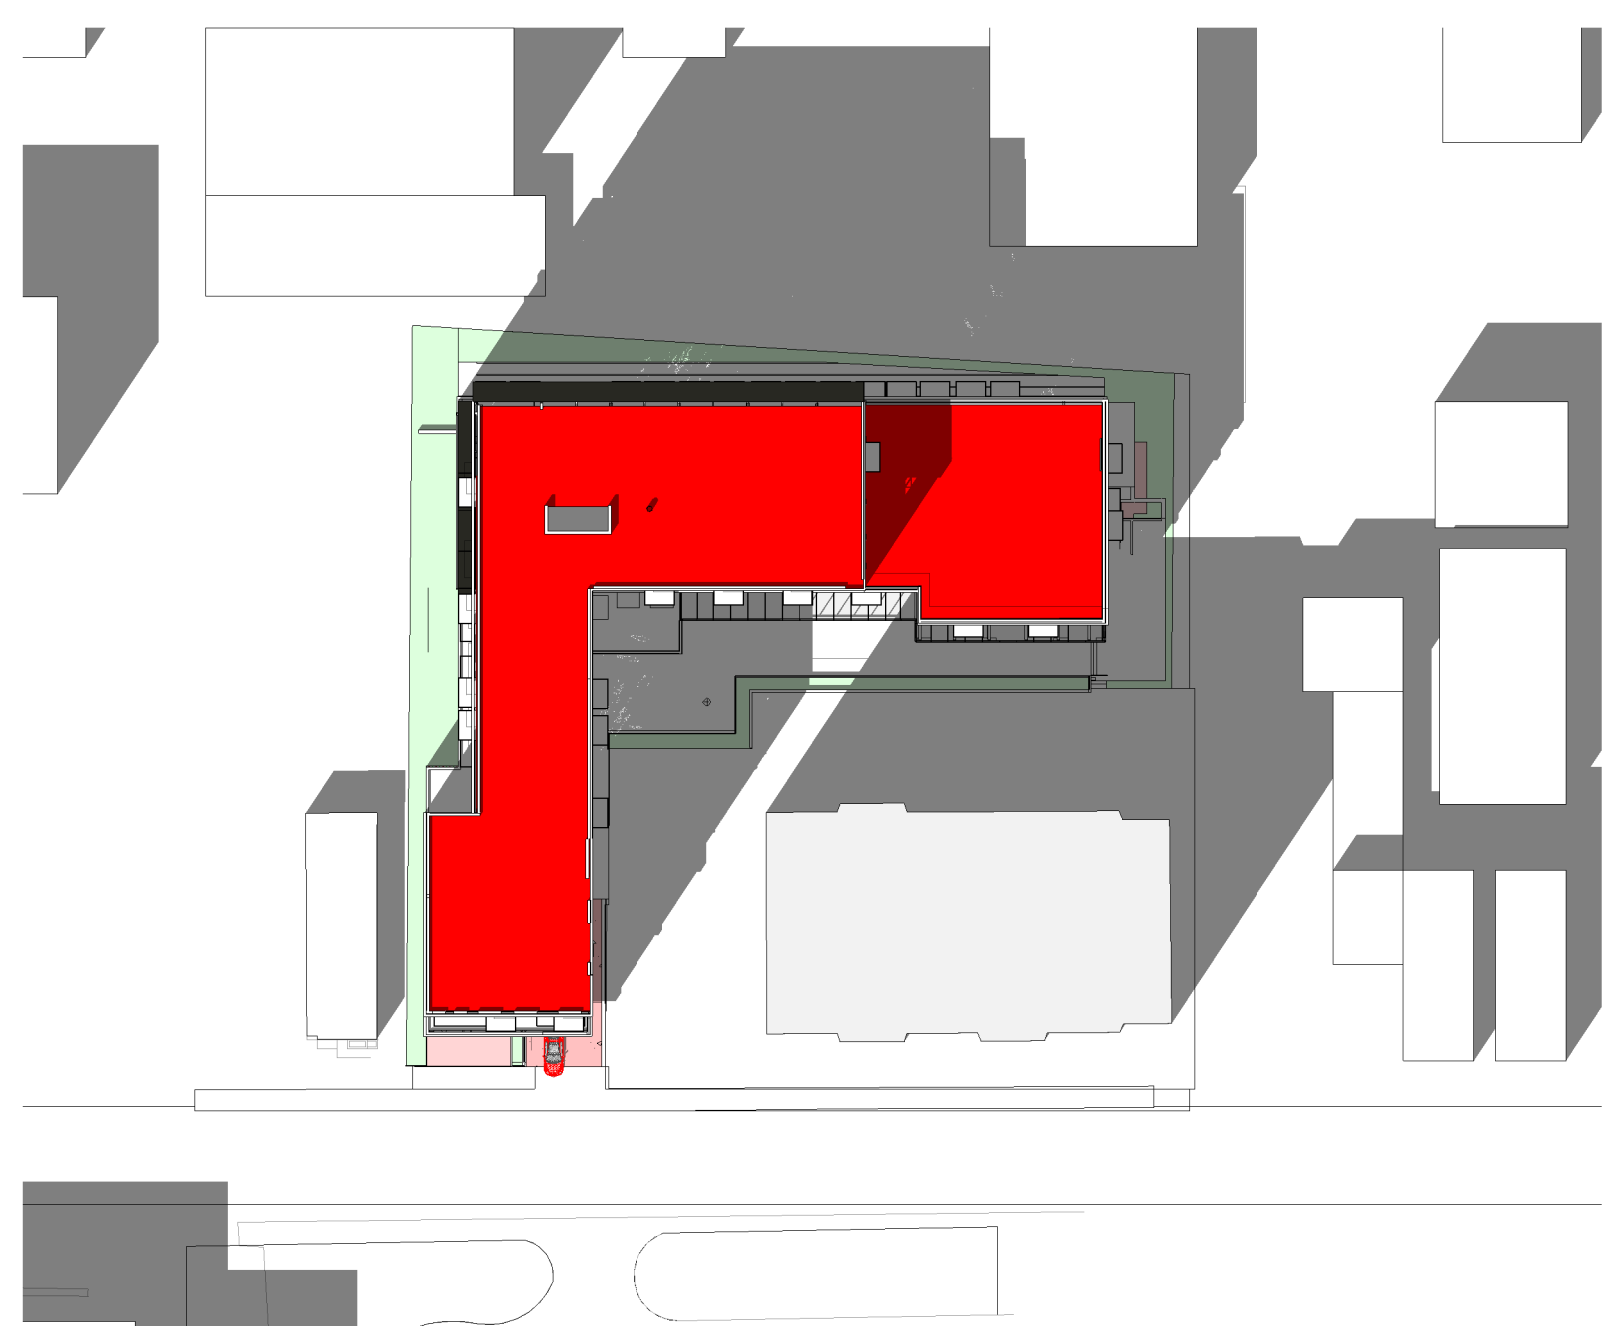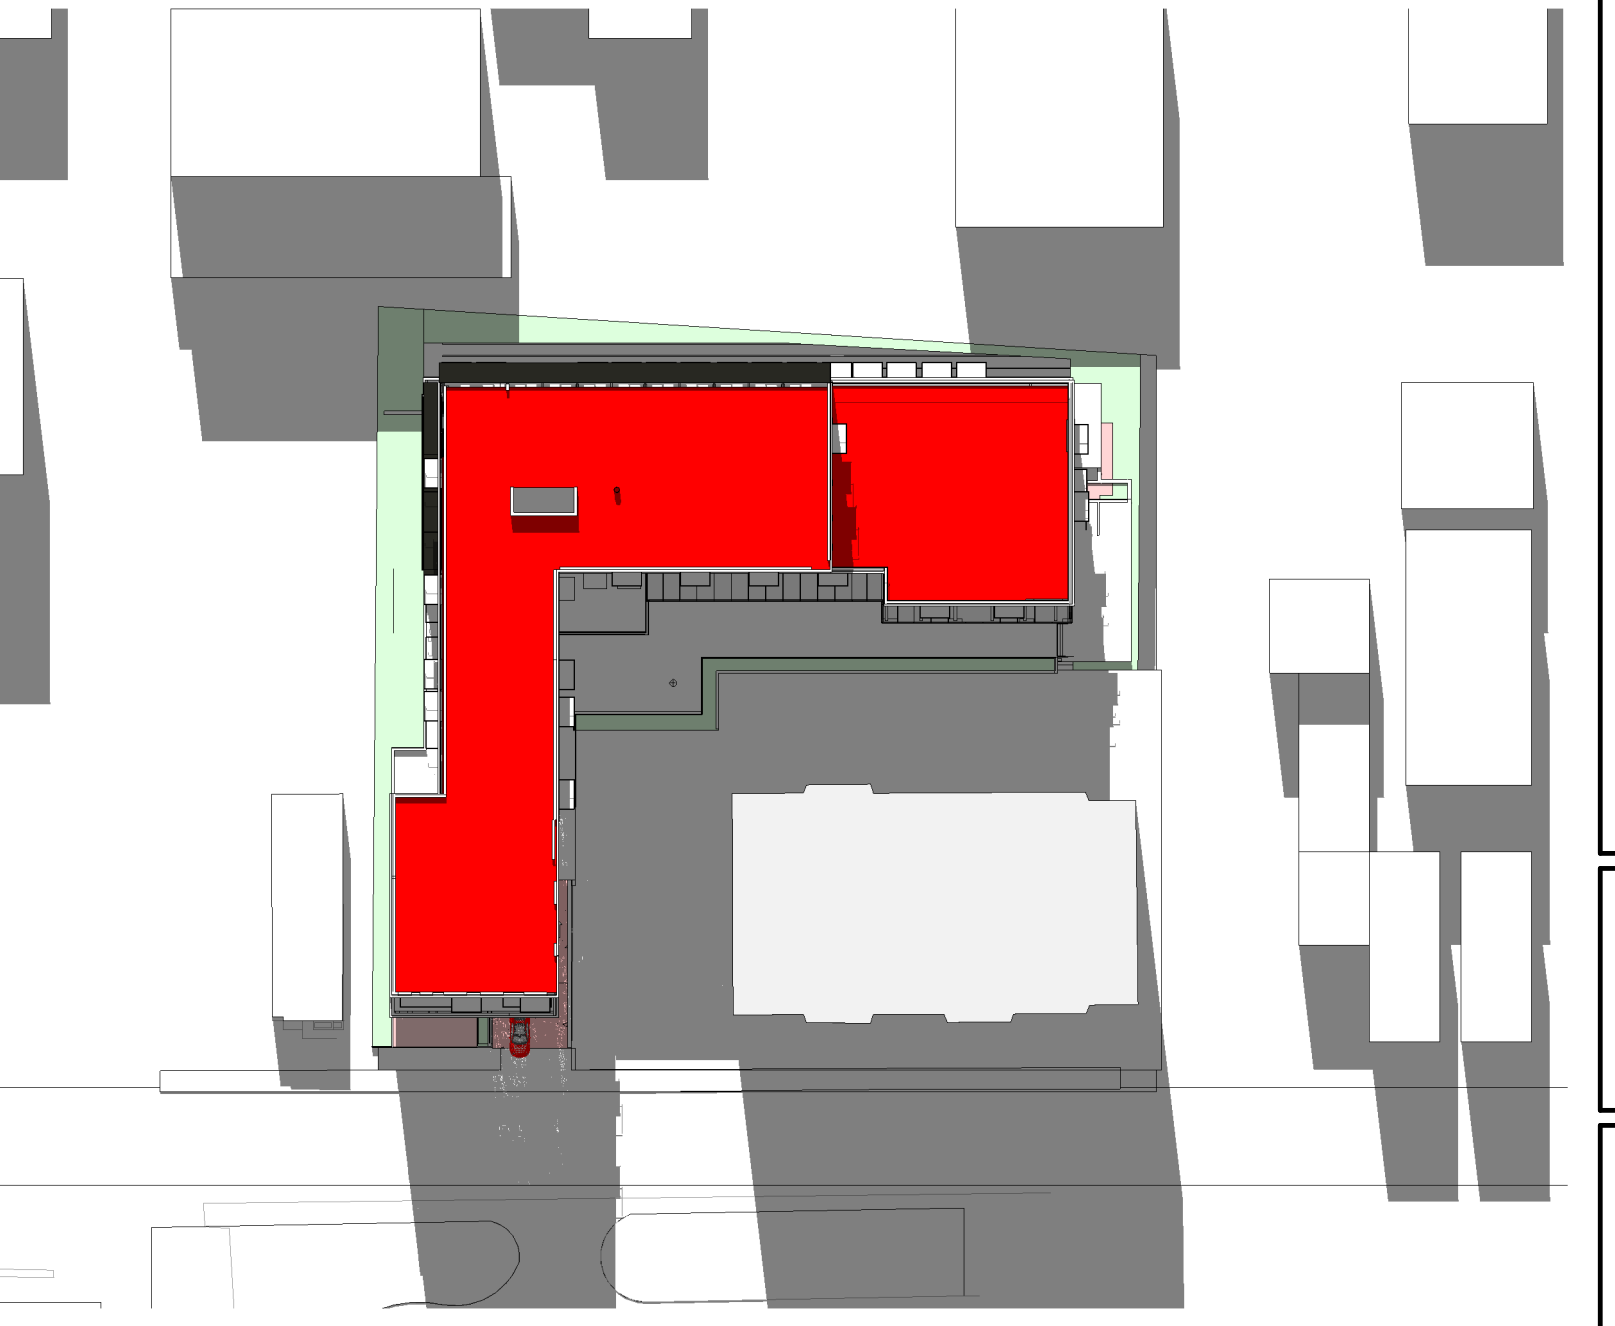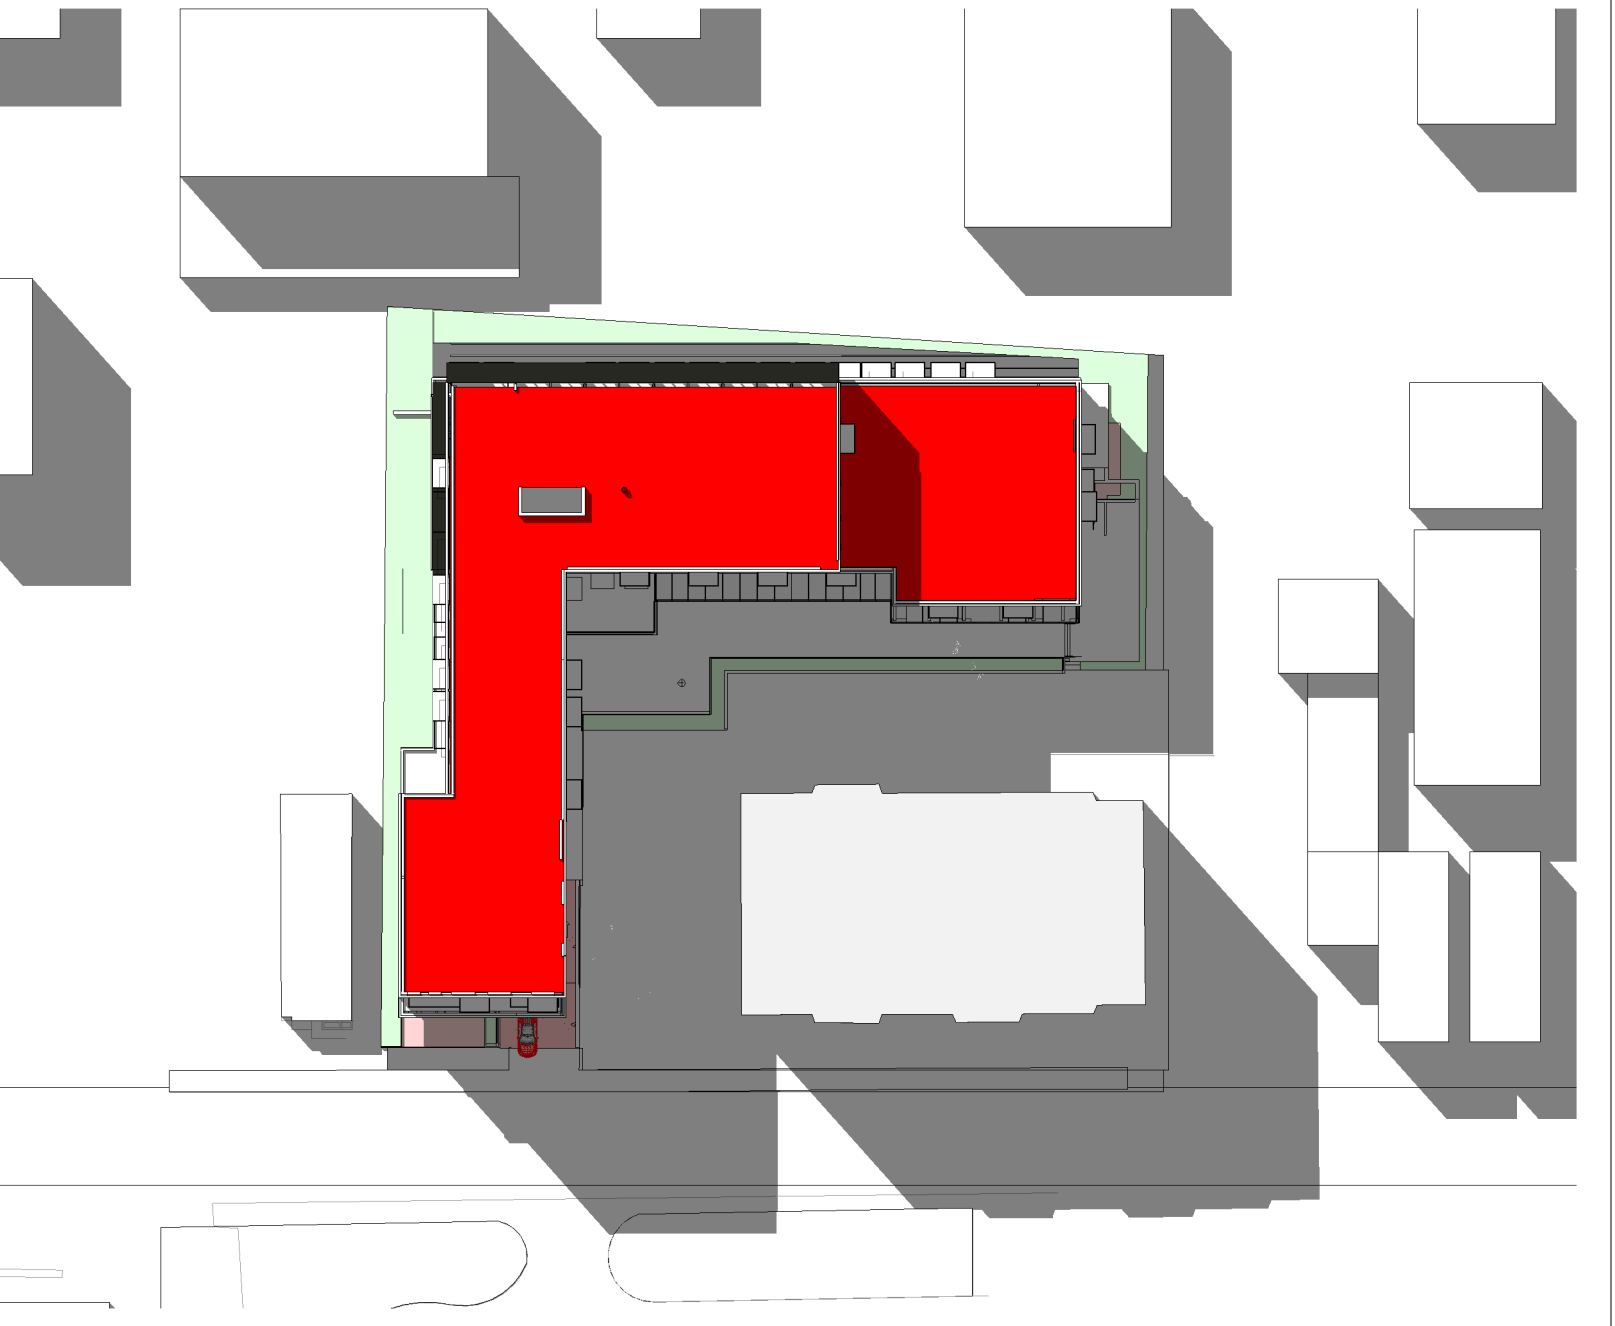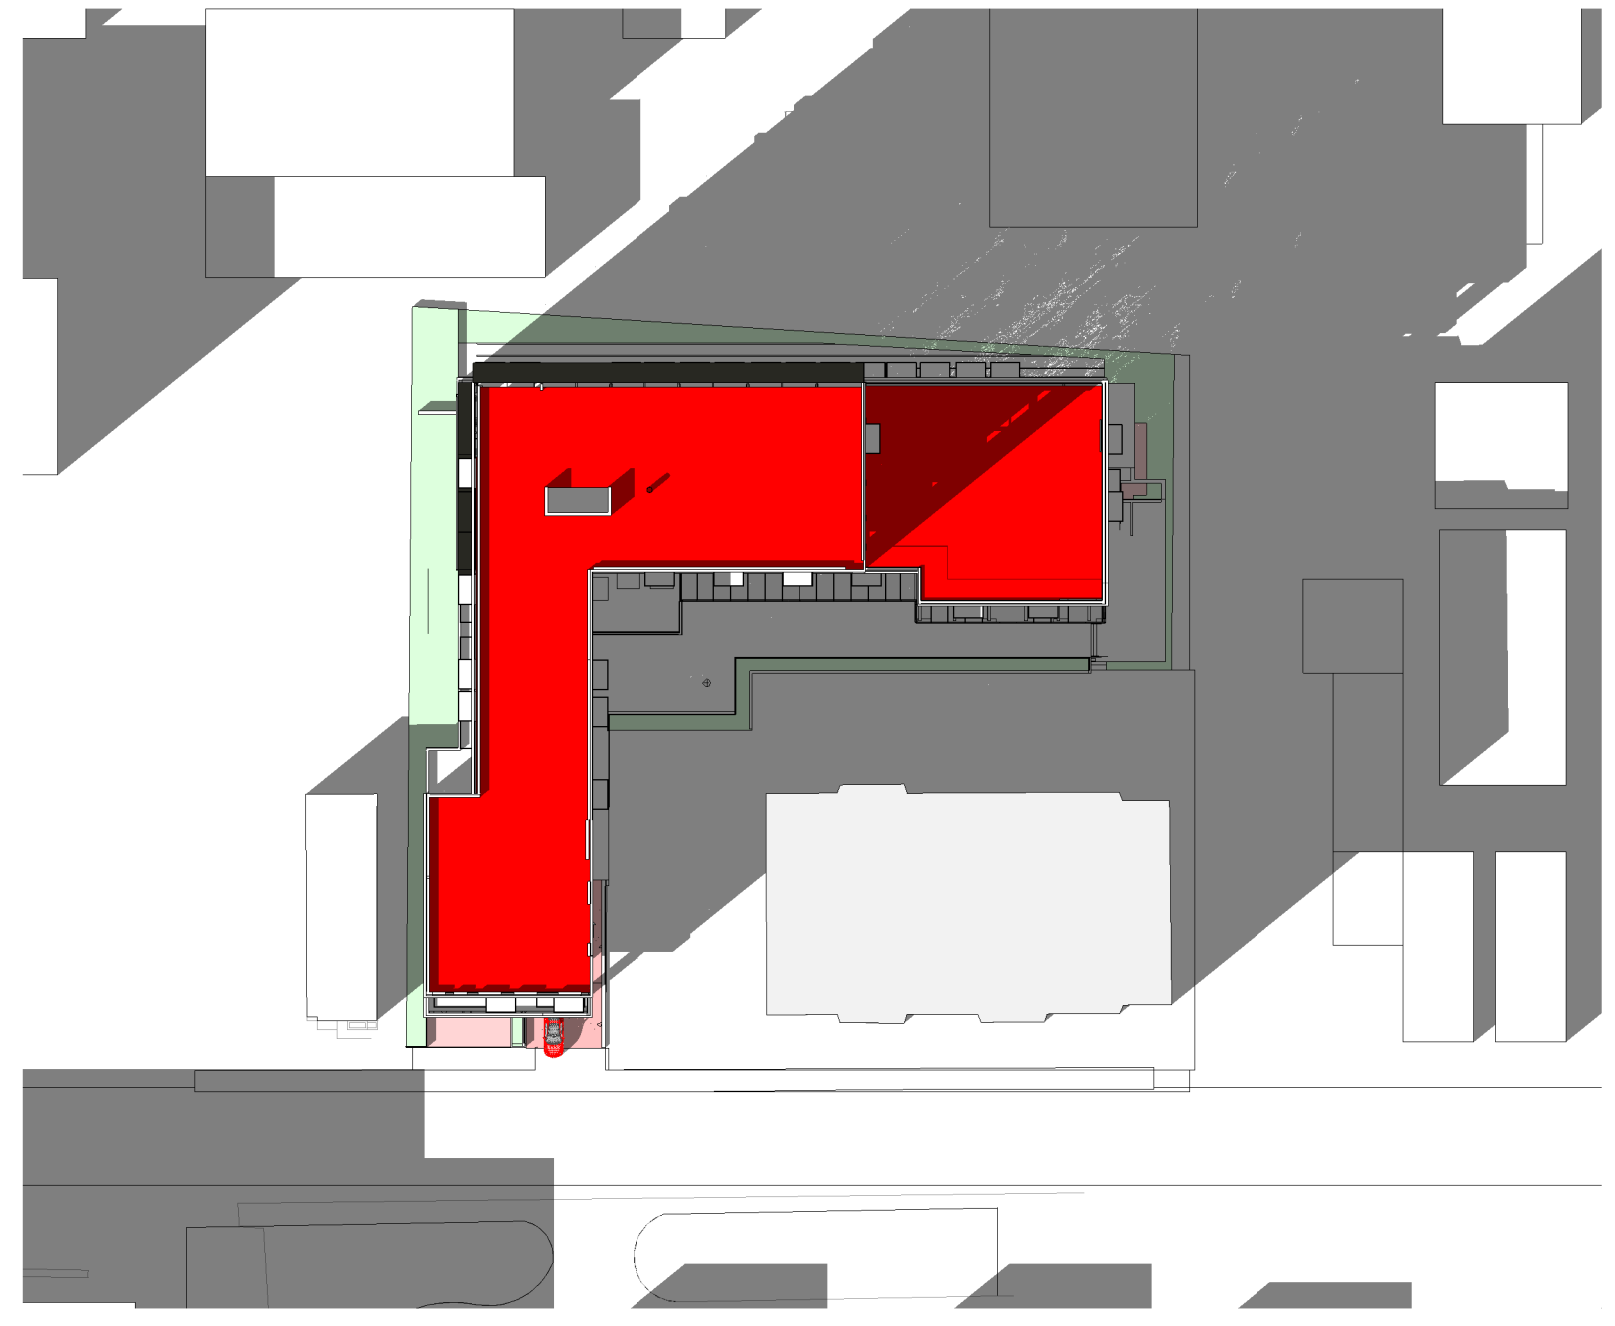

PROJECT

ALL CONTRACTORS TO VERIFY ALL DIMENSIONS ON SITE AND TO REPORT ALL ERRORS AND/OR OMISSIONS TO THE ARCHITECT.  
ALL CONTRACTORS MUST COMPLY WITH ALL CODES AND BYLAWS AND OTHER AUTHORITIES HAVING JURISDICTION OVER THE WORK.  
DO NOT SCALE DRAWINGS.  
THIS DRAWING MAY NOT BE USED FOR CONSTRUCTION UNTIL SIGNED BY THE ARCHITECT.  
COPYRIGHT RESERVED.

#	Description	Date

Forum/SLP 112 Nelson Limited Partnership



ARCHITECT OF RECORD:  
**WOODMAN ARCHITECT ASSOCIATES LTD.**

CONSULTANT ARCHITECT:  
**sidlee architecture**

PLANNERS:  
**FOTENN**  
FOTENN PLANNING+DESIGN

CONSULTANTS:  
STRUCTURAL —  
MECHANICAL —  
CIVIL —  
ELECTRICAL —  
LANDSCAPING —

PROJECT  
**112 NELSON ST**

DRAWING:  
**SHADOW STUDY**

DATE: 2021-07-21 14:47:14  
JOB NO: 2009  
DRAWN BY: Author  
CHECKED BY: Verificateur  
**SD-160**