


DRAWING LEGEND	
MH	STORM MANHOLE
MH	SANITARY MANHOLE
VC	VALVE CHAMBER
SPL	SPRINKLINE OF PIPE
INV	INVERT OF PIPE
SAN	SANITARY SEWER
ST	STORM SEWER
WS/AM	WATER SERVICE/INTERMAN
CS	CURB STOP & STANDPOST
PH	FIRE HYDRANT
W	WATER METER
RM	REMOVE WATER METER READOUT
±99.99	EXISTING GRADE ELEVATION
±99.99	PROPOSED GRADE ELEVATION
±%	PROPOSED SLOPE OF GRADE
T.O.S	TOP OF SLOPE
---	CENTRELINE OF SWALE
---	PROPERTY LINE
---	SILT FENCE BARRIER
D.C.	150mm CURB/DEPRESSED CURB
---	LIGHT DUTY ASPHALT PAVEMENT
---	HEAVY DUTY ASPHALT PAVEMENT
---	ROAD CUT REINSTATEMENT
---	CONCRETE
---	PAVERS (SEE LANDSCAPE)
---	LANDSCAPE
---	RIVER WASH STONE
---	RIP RAP
C.R.Z.	CRITICAL ROOT ZONE
F.L.	FIRST FLOOR ELEVATION
TOP	TOP OF FOUNDATION
USF	UNDERSIDE OF FOOTING

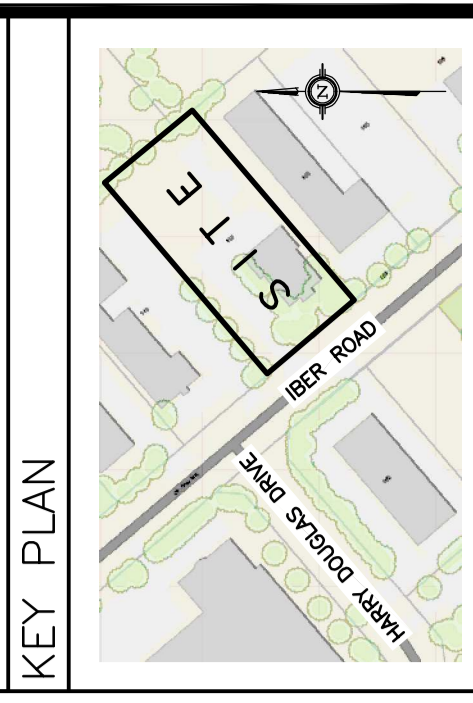

No.	DATE	REVISION
3	AUG 3-21	ISSUED FOR APPROVAL
2	JUL 13-21	ISSUED FOR COORDINATION
1	MAY 10-21	PRELIMINARY

**D. B. GRAY ENGINEERING INC.**  
 Professional Engineers  
 700 Long Point Circle  
 Ottawa, Ontario K1L 1A1  
 613-425-8044  
 d.gray@dbgrayengineering.com

**PROPOSED WAREHOUSE**  
 155 IBER ROAD  
 OTTAWA, ONTARIO

**SITE SERVICING PLAN AND EXISTING CONDITIONS**

Engineer's Seal  
 Drawn: D.B.G.  
 H. Scale: 1:250  
 V. Scale: 1:250  
 Date: MAY 10-21  
 Job No.: 21021

Professional Engineer  
 License No. 17015-0202  
 AUG 3-21  
 PROVINCE OF ONTARIO

NOT VALID UNLESS SIGNED & DATED

Drawing No. **C-1** of **6**

