


**1**  
**L1** **LANDSCAPE PLAN**  
**1:250**


### PLANTING SCHEDULE

KEY	QTY.	BOTANICAL NAME	COMMON NAME	SIZE / CONDITION / SPACING
<b>DECIDUOUS TREES</b>				
BA	2	Betula alleghaniensis	Yellow Birch	50mm cal. / W.B.
CO	2	Celtis occidentalis	Common Hackberry	70mm cal. / W.B.
GB	3	Ginkgo biloba	Maidenhair Tree	70mm cal. / W.B.
TA	2	Tilia americana	Basswood	70mm cal. / W.B.
<b>CONIFEROUS TREES</b>				
AB	3	Abies balsamea	Balsam Fir	175cm ht. / W.B.
PG	2	Picea glauca	White Spruce	175cm ht. / W.B.
<b>DECIDUOUS SHRUBS</b>				
Cs	9	Cornus sericea	Red Osier Dogwood	100cm ht. / specimen quality / 1.75m sp.
<b>PERENNIALS &amp; GRASSES</b>				
Pv	47	Panicum virgatum	Switch Grass	#2 Pot / 90cm sp.


**PRELIMINARY**  
NOT FOR CONSTRUCTION

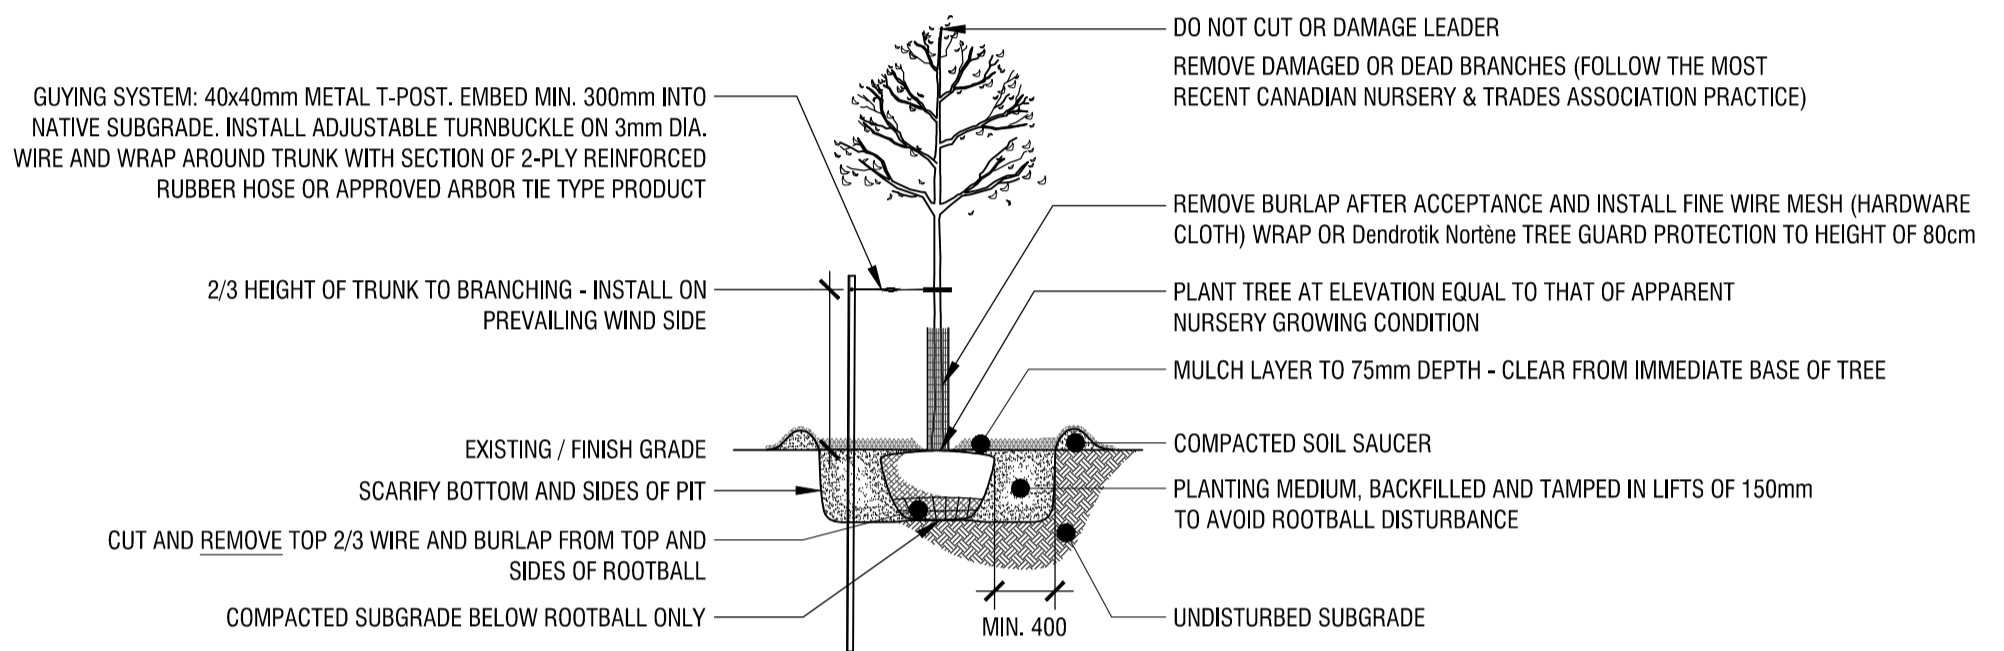

**2**  
**L1** **DECIDUOUS TREE PLANTING DETAIL**  
**n.t.s.**

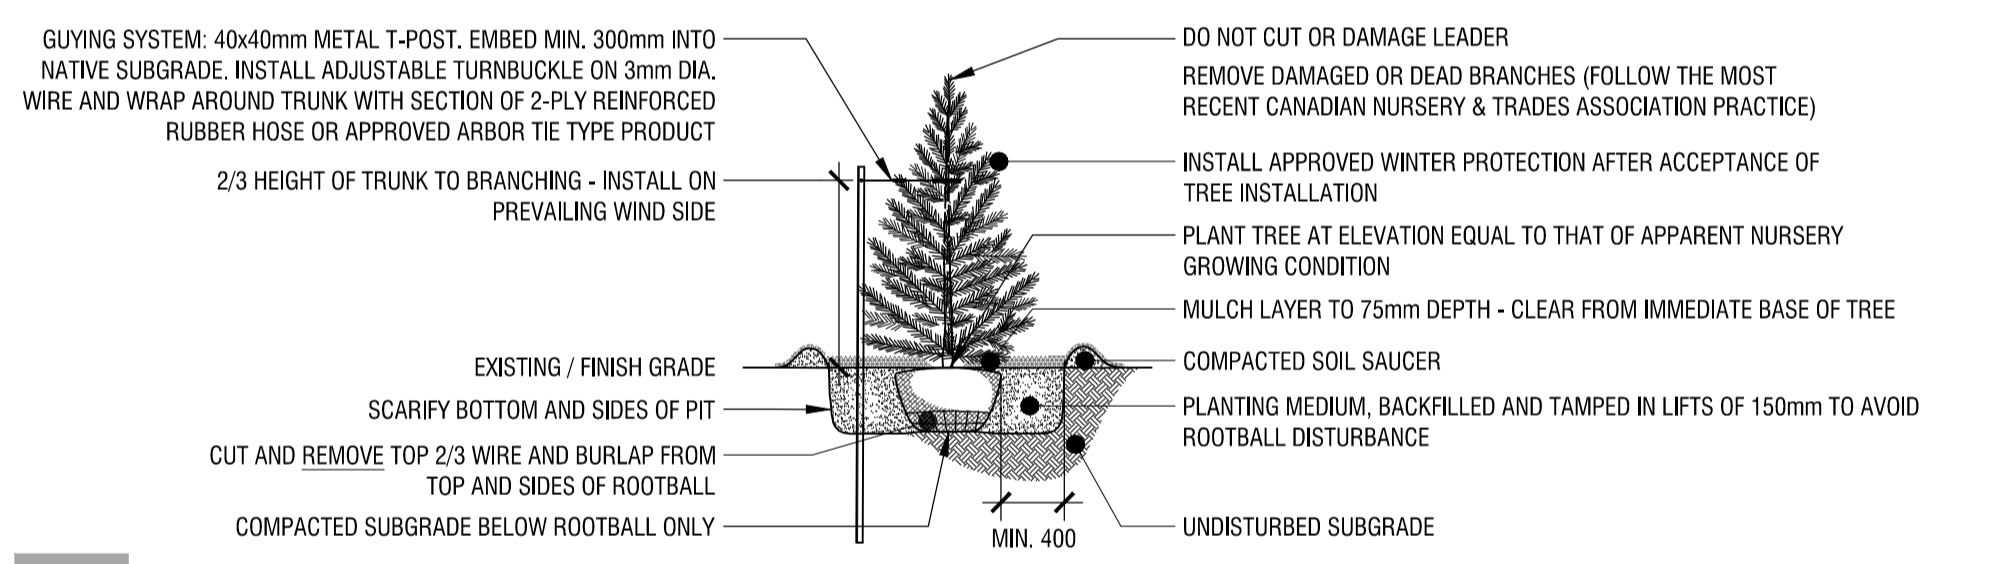


**3**  
**L1** **CONIFEROUS TREE PLANTING DETAIL**  
**n.t.s.**

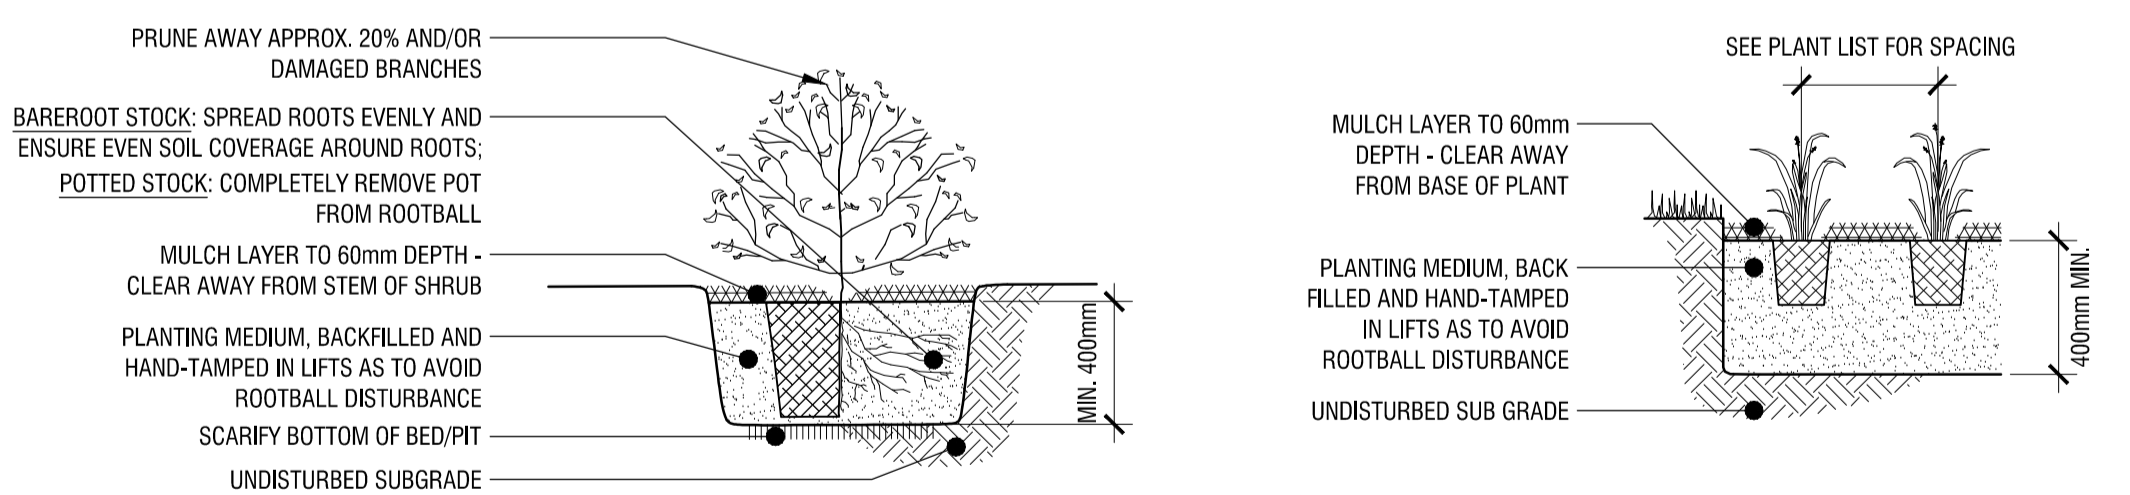

**4**  
**L1** **SHRUB PLANTING DETAIL**  
**n.t.s.**

**5**  
**L1** **PERENNIAL PLANTING DETAIL**  
**n.t.s.**

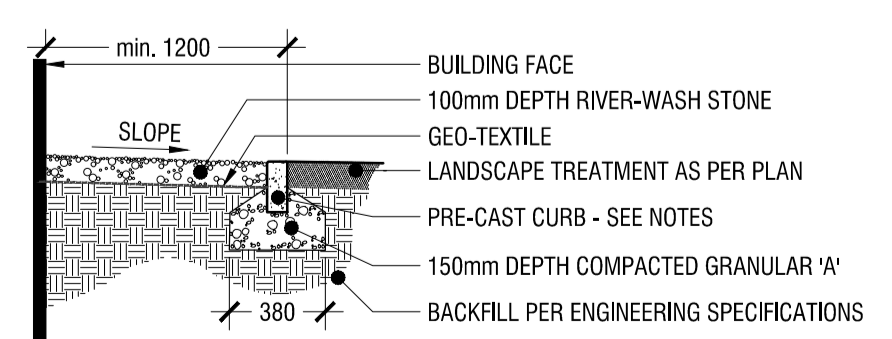

**NOTES:**  
- RIVER-WASH STONE TO BE COLOURED, SIZED 40-65mm Ø.  
- PRE-CAST CURB TO BE INTERLOCKING "Universal Curb" AS MANUFACTURED BY Permacon OR APPROVED EQUIVALENT. USE CORNER UNITS AT ALL 90° CORNERS.  
- PRE-CAST CURB MAY BE SUBSTITUTED WITH 6x6 PRESSURE-TREATED TIMBER OR COMMERCIAL GRADE ALUMINUM EDGER UPON APPROVAL.

**6**  
**L1** **MAINTENANCE EDGE DETAIL**  
**n.t.s.**

Copyright Reserved  
The Copyrights to all designs and drawings are the property of Fotenn Consultants Inc. Unauthorised reproduction or use is forbidden. DO NOT SCALE DRAWING  
Copyright réservés  
Les droits (auteur) à tous les modèles et dessins sont la propriété de Fotenn Consultants Inc. Réimpression ou utilisation non autorisée est interdite. NE PAS L'ÉCHELLE DE DESSIN

Client / Client  
**Power-Tek Group**  
155 Iber Road, Ottawa, ON K2S 1E7


key plan / plan repère

Legend / légende

	EXISTING TREES TO REMAIN
	TREE PROTECTION FENCING - REFER 1-T2 (AND 2-T2 FOR ROOT PRUNING DETAIL)
	MEDIUM DECIDUOUS TREE (SEE PLANTING SCHEDULE FOR SPECIES AND QUANTITIES) - REFER 2-L1
	LARGE DECIDUOUS TREE (SEE PLANTING SCHEDULE FOR SPECIES AND QUANTITIES) - REFER 2-L1
	CONIFEROUS TREES (SEE PLANTING SCHEDULE FOR SPECIES AND QUANTITIES) - REFER 3-L1
	SHRUB PLANTING IN MULCHED BED (SEE PLANTING SCHEDULE FOR SPECIES AND QUANTITIES) - REFER 4-L1
	ORNAMENTAL GRASS PLANTING IN MULCHED BED (SEE PLANTING SCHEDULE FOR SPECIES AND QUANTITIES) - REFER 5-L1
	PLANT KEY
	MAINTENANCE EDGE - REFER 6-L1

01	Issue for SPA	2021/07/15
00	Issue for Client review	2021/07/09
rev'n	description / la description	yyyy/mm/dd

**FOTENN Planning + Design**  
396 Cooper Street, Suite 300  
Ottawa, ON, CANADA K2P 2H7  
613.730.5709  
fotenn.com

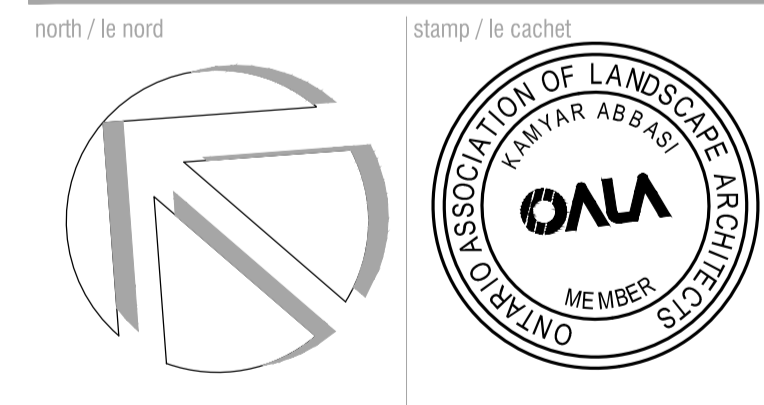

project / projet

**155 IBER ROAD**

drawing / dessin  
**LANDSCAPE PLAN AND PLANTING & CONSTRUCTION DETAILS**

designed / conçu <b>SP / KA</b>	drawn / dessiné <b>SP</b>	reviewed / examiné <b>KA</b>
date <b>June 2021</b>		
drawing number / No. du projet		

drawing number / No. du dessin  
**L1 of 1**

PLOT INFORMATION: DWG NAME: P:\PROJECTS\Power-Tek Group\155 Iber Road\155 Iber Road\155 Iber Road\155 Iber Road.dwg PLOT DATE: 2021-07-15 10:31:31 AM SHEET SIZE: 1000x1000 PLOT DIB BY: Stuart Ferguson LAST SAVED BY: stuartf