
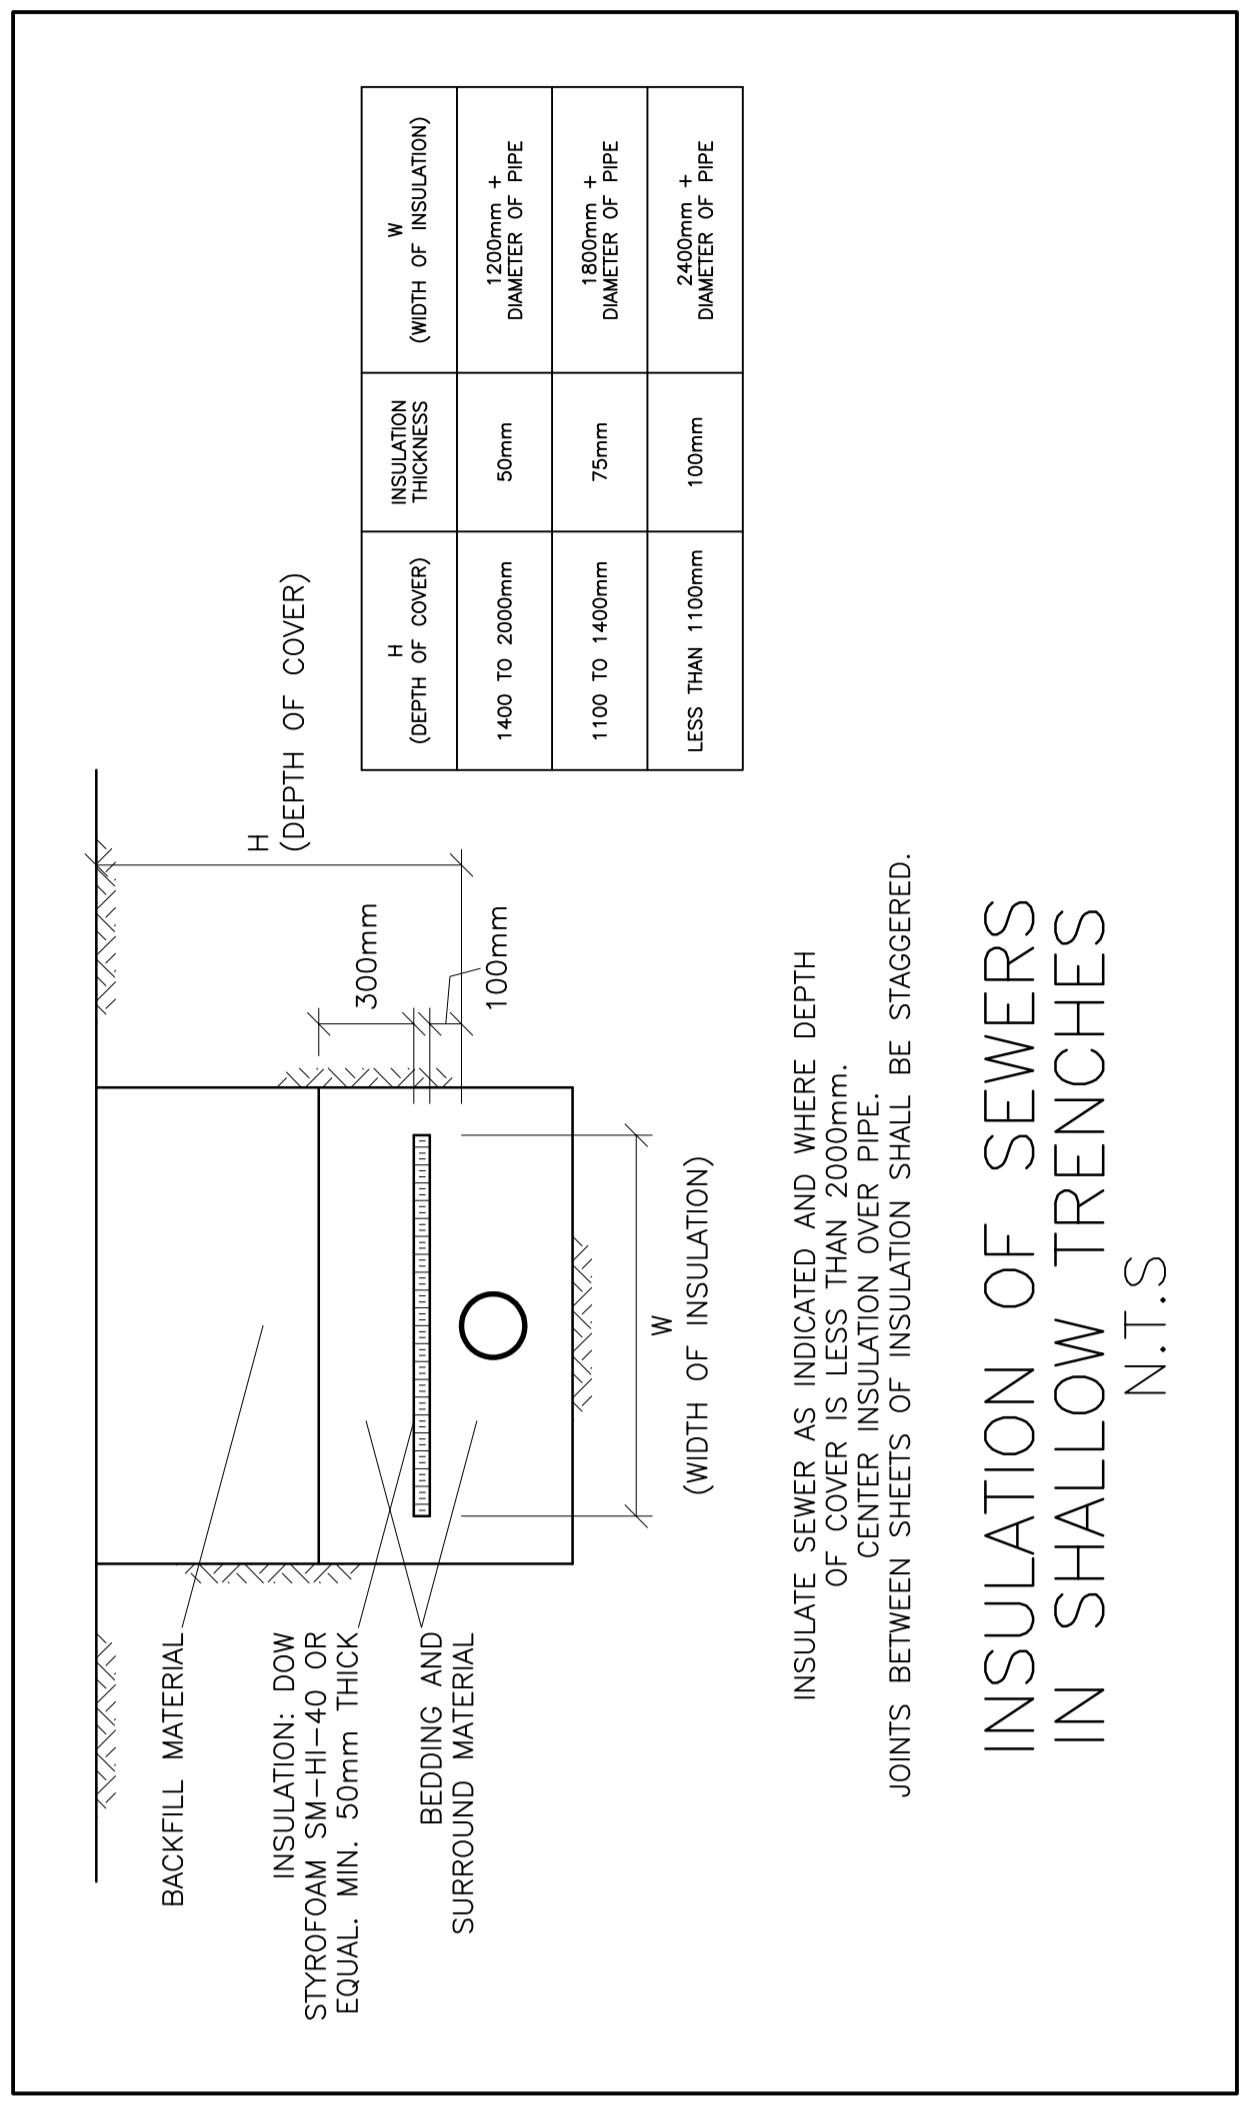
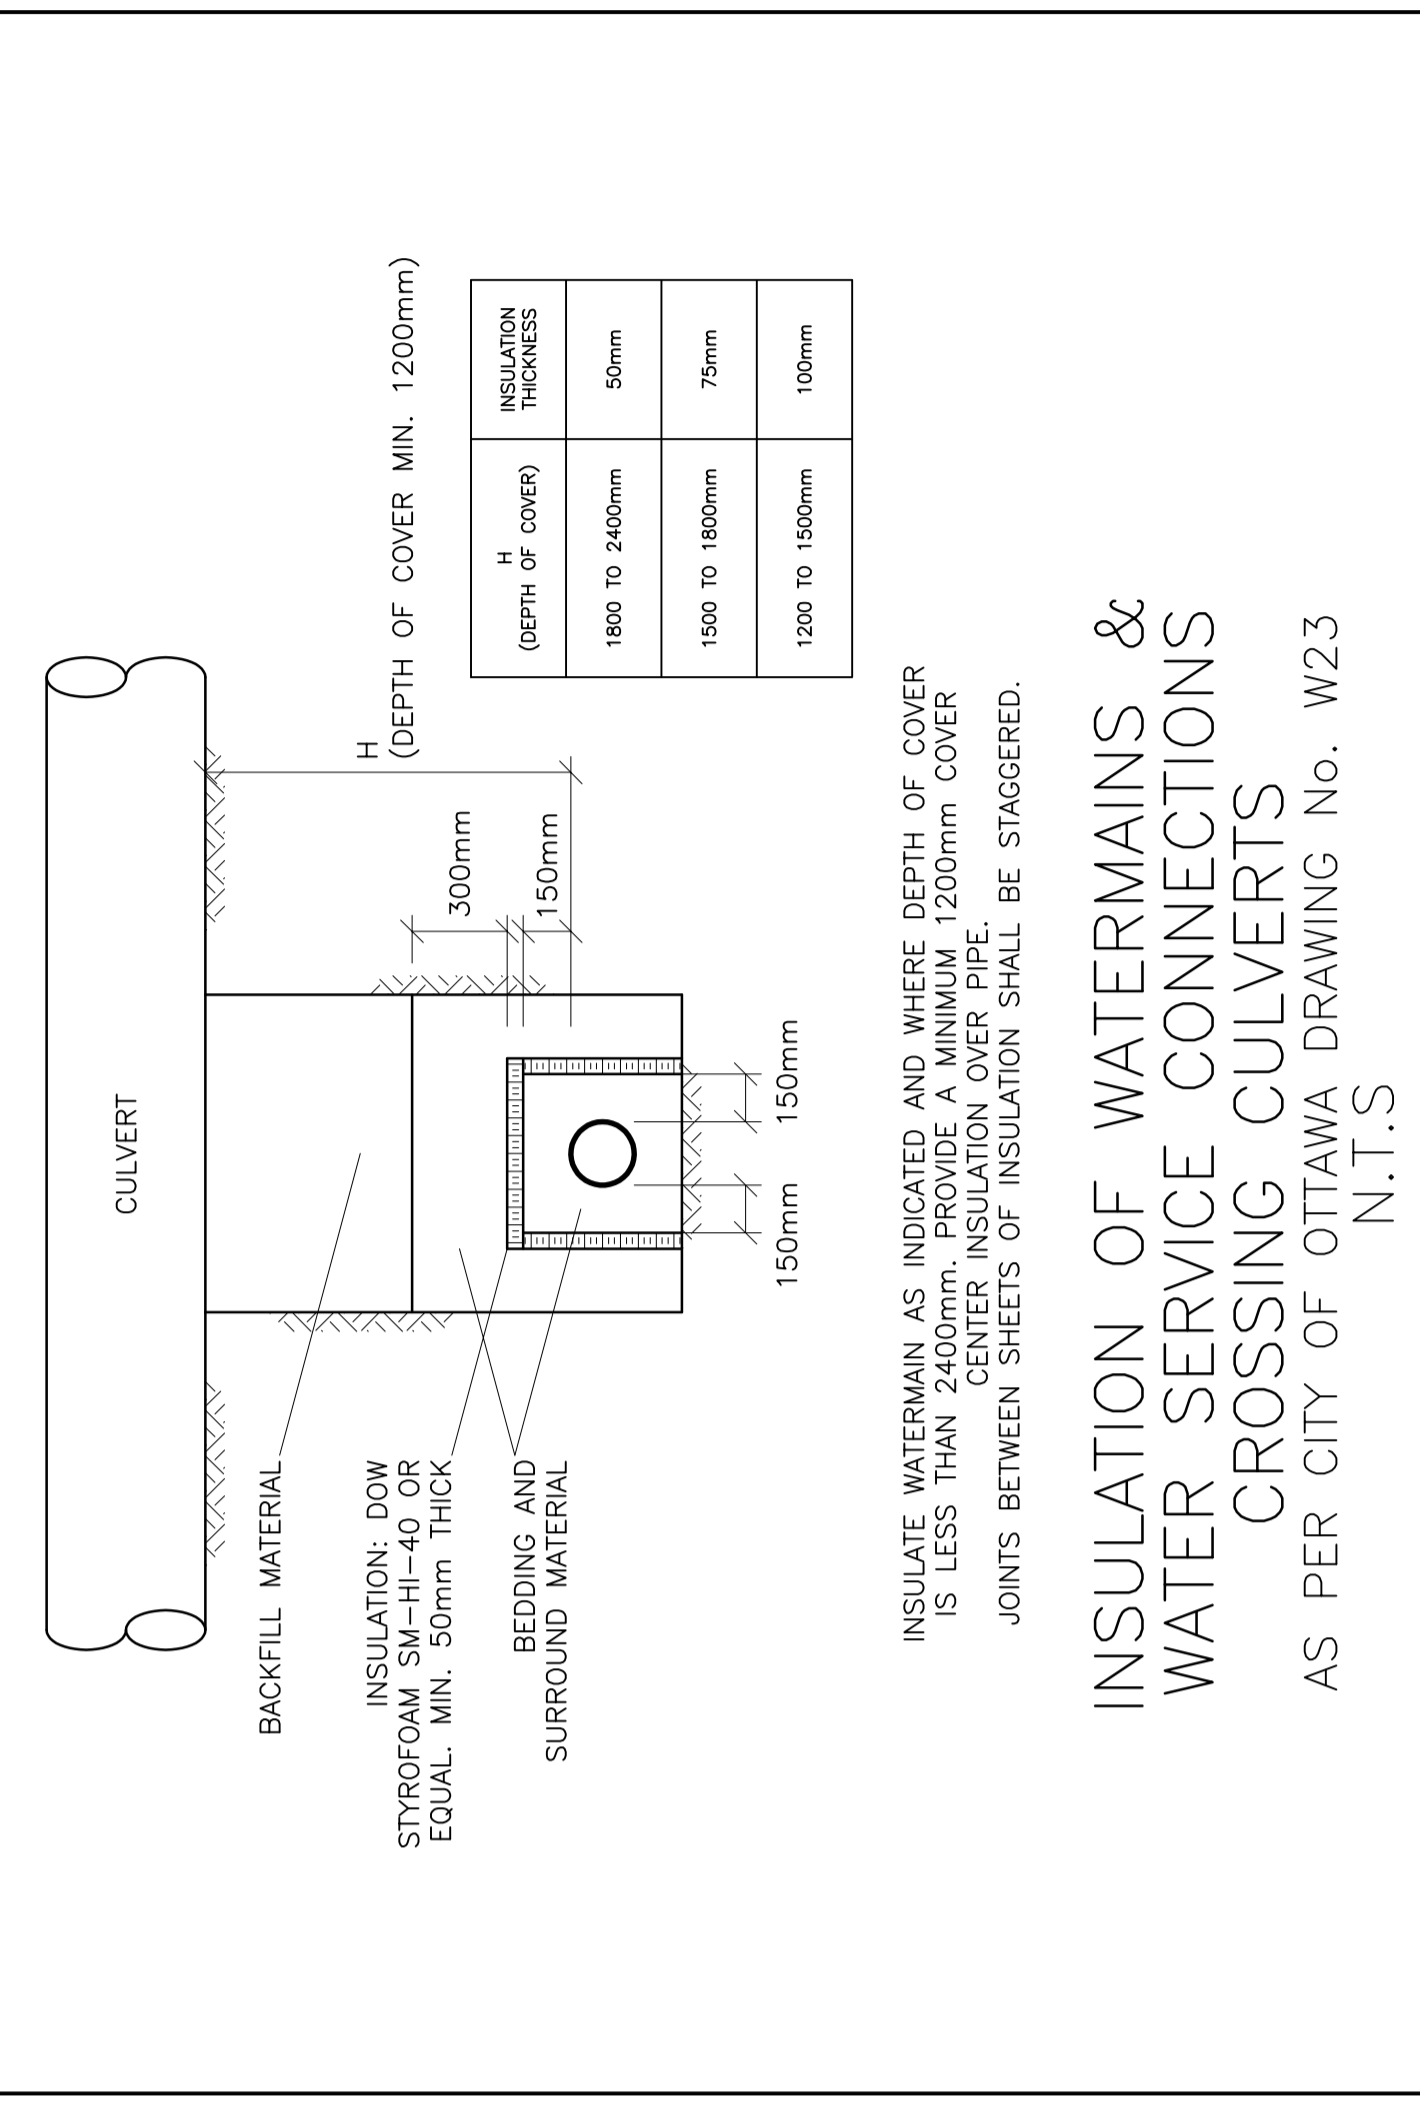


PAVEMENT TRANSITIONS  
N.T.S.

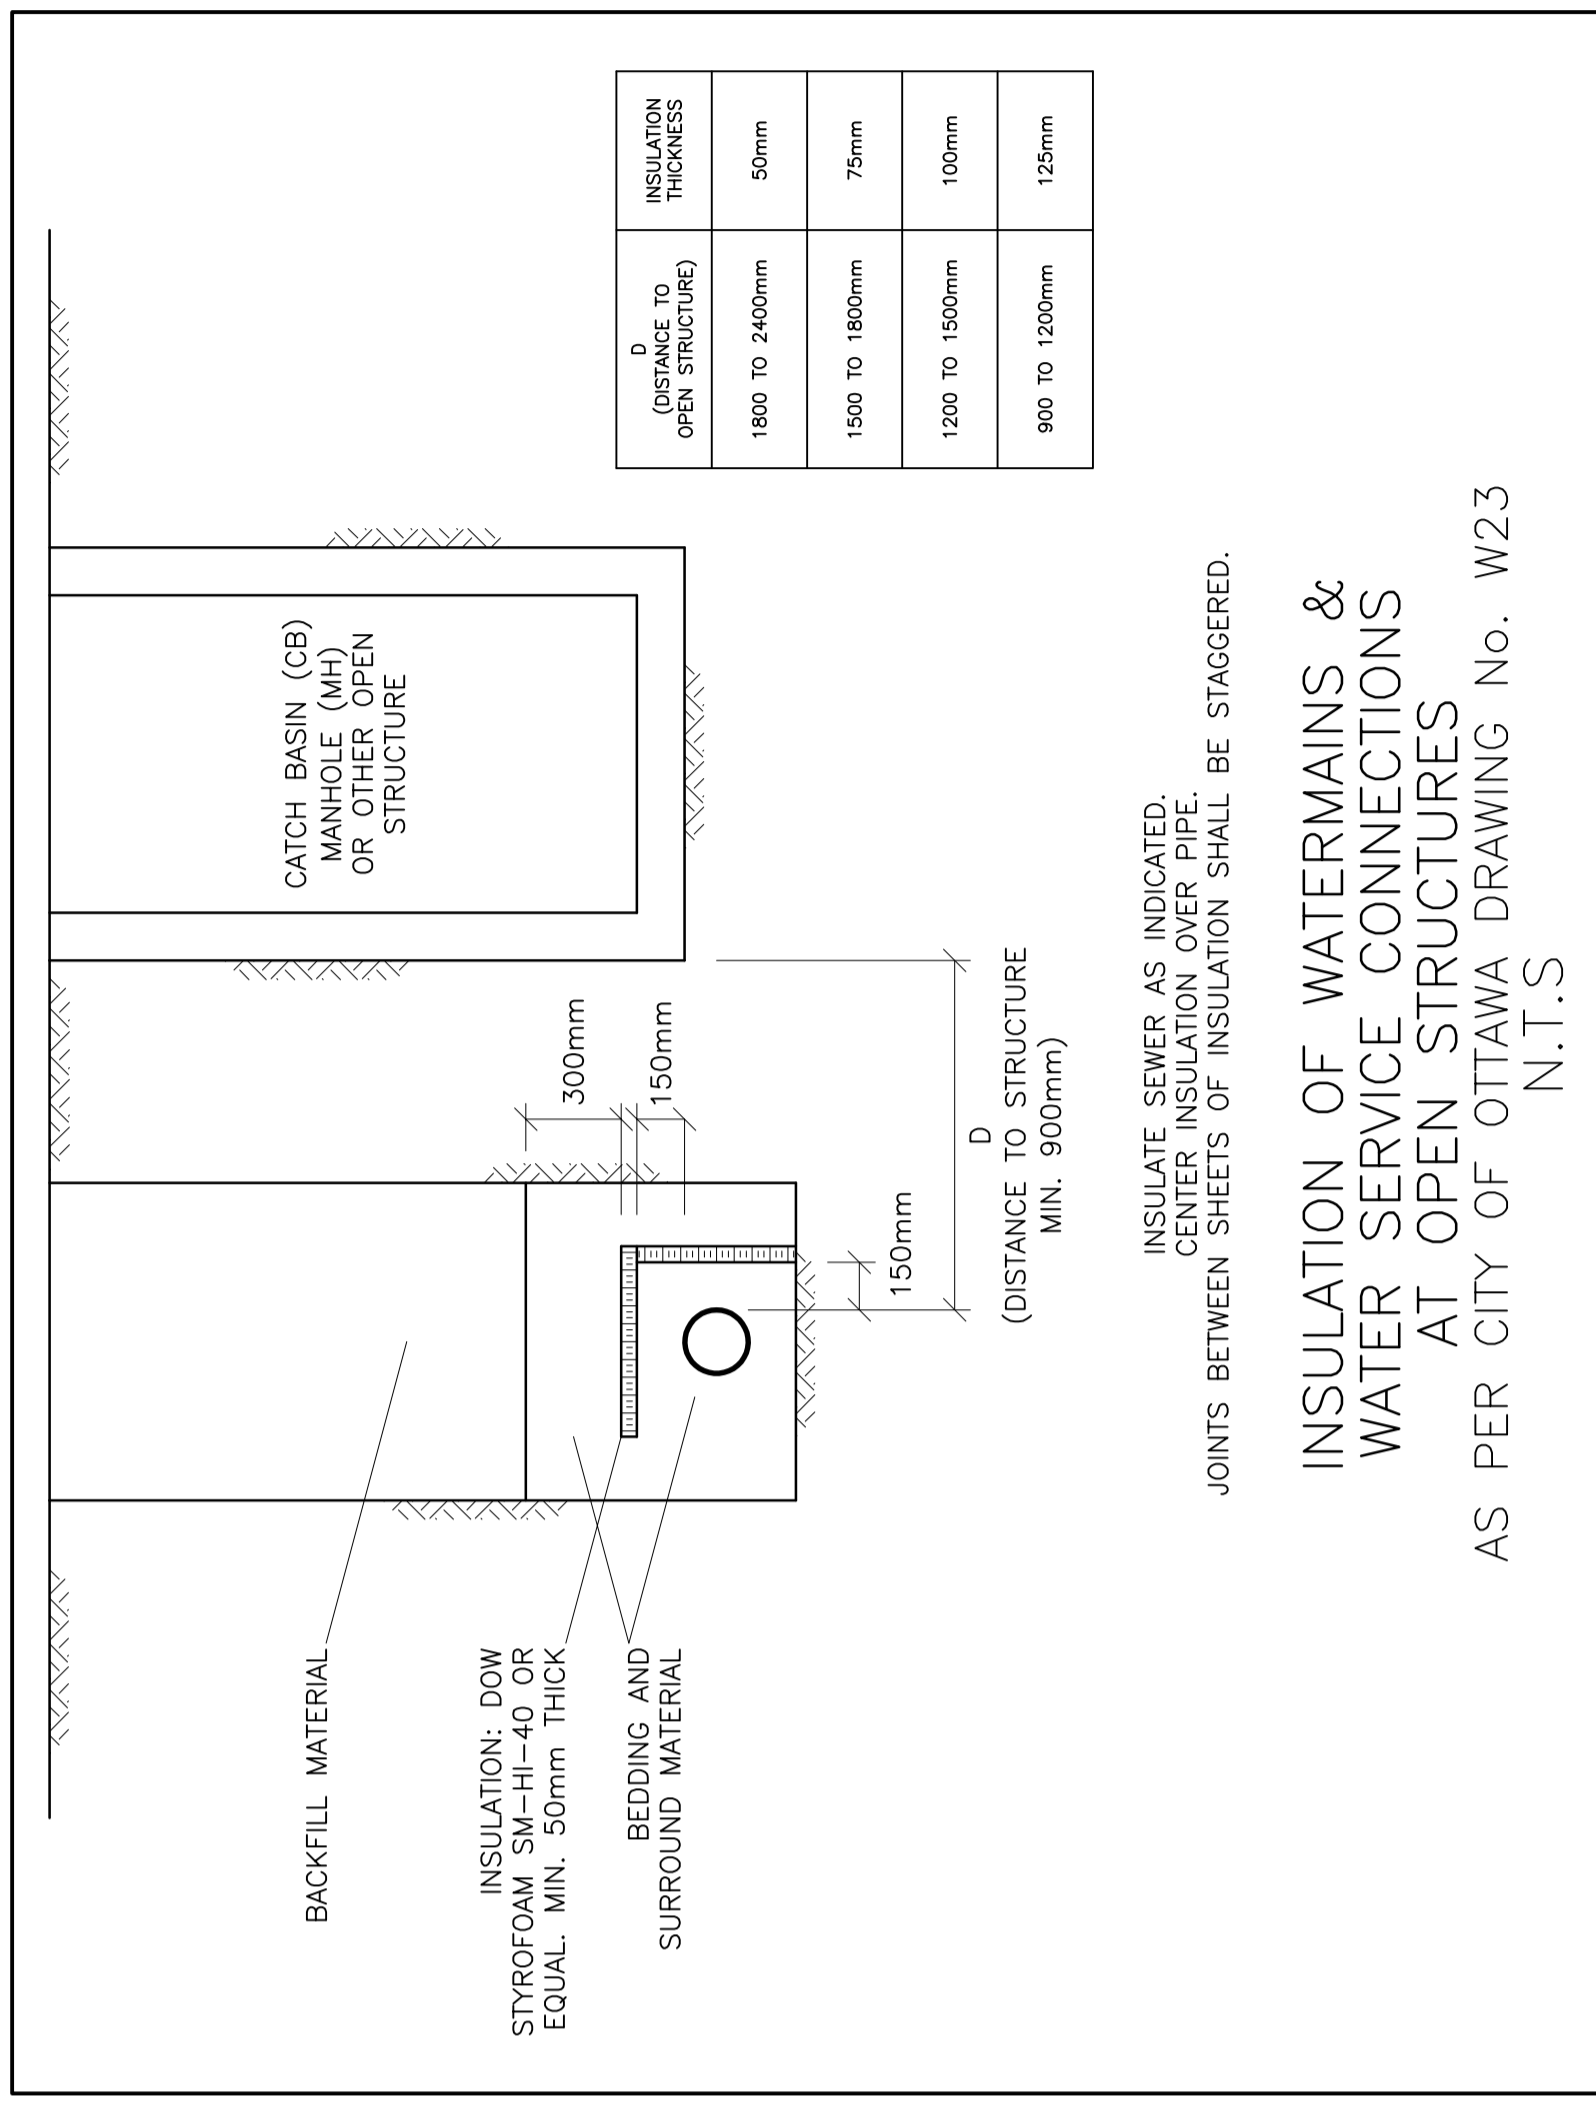

No.	DATE	REVISION
3	JAN 20-22	RE-ISSUED FOR APPROVAL
2	AUG 3-21	ISSUED FOR APPROVAL
1	JUL 13-21	ISSUED FOR COORDINATION

**D. B. GRAY ENGINEERING INC.**  
Professional Management - Consulting & Engineering - Survey & Quantity Services - Estimation  
 700 Long Point Circle  
 Ottawa, Ontario K1L 1G7  
 Tel: 613-425-8044  
 Fax: 613-425-8044  
 Email: d.gray@dbgrayengineering.com

Project  
**PROPOSED WAREHOUSE**  
**155 IBER ROAD**  
 OTTAWA, ONTARIO

Drawing Title  
**DETAILS**

Engineer's Seal  
  
 Drawn: D.B.G.  
 H. Scale  
 V. Scale  
 Date: MAY 10-21  
 Job No.: 2102Z  
 Drawing No.: **C-4**  
 of **6**  
 NOT VALID UNLESS  
 SIGNED & DATED  
 #18553