


1
L1 **LANDSCAPE PLAN**
1:250


PLANTING SCHEDULE

KEY	QTY.	BOTANICAL NAME	COMMON NAME	SIZE / CONDITION / SPACING
DECIDUOUS TREES				
BA	2	Betula alleghaniensis	Yellow Birch	50mm cal. / W.B.
CO	2	Celtis occidentalis	Common Hackberry	70mm cal. / W.B.
GB	3	Ginkgo biloba	Maidenhair Tree	70mm cal. / W.B.
TA	2	Tilia americana	Basswood	70mm cal. / W.B.
CONIFEROUS TREES				
AB	3	Abies balsamea	Balsam Fir	175cm ht. / W.B.
PG	2	Picea glauca	White Spruce	175cm ht. / W.B.
DECIDUOUS SHRUBS				
Cs	9	Cornus sericea	Red Osier Dogwood	100cm ht. / specimen quality / 1.75m sp.
PERENNIALS & GRASSES				
Pv	47	Panicum virgatum	Switch Grass	#2 Pot / 90cm sp.


PRELIMINARY
NOT FOR CONSTRUCTION

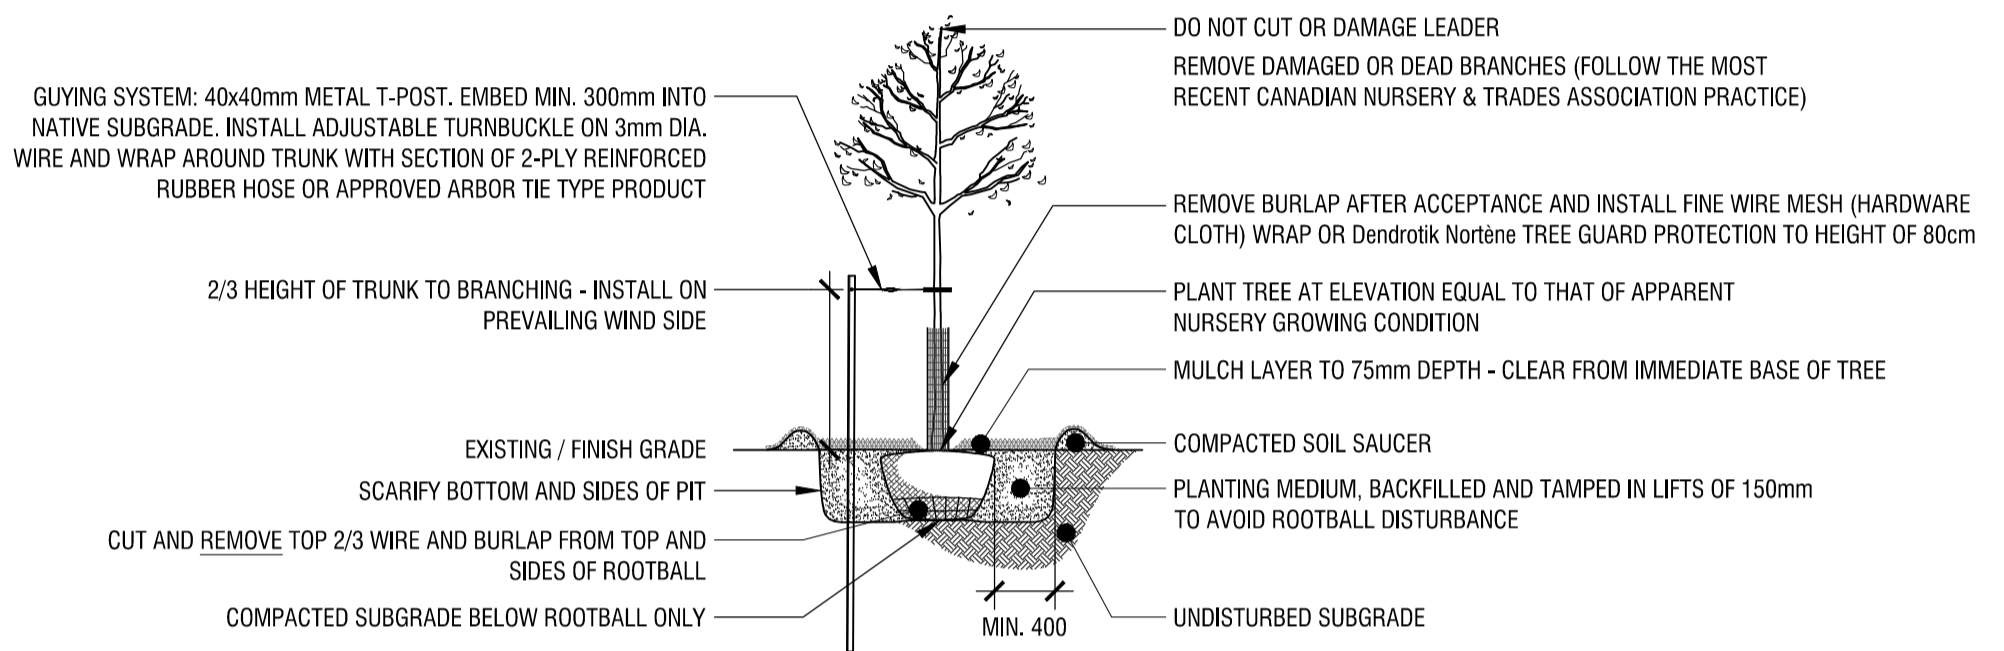

2
L1 **DECIDUOUS TREE PLANTING DETAIL**
n.t.s.

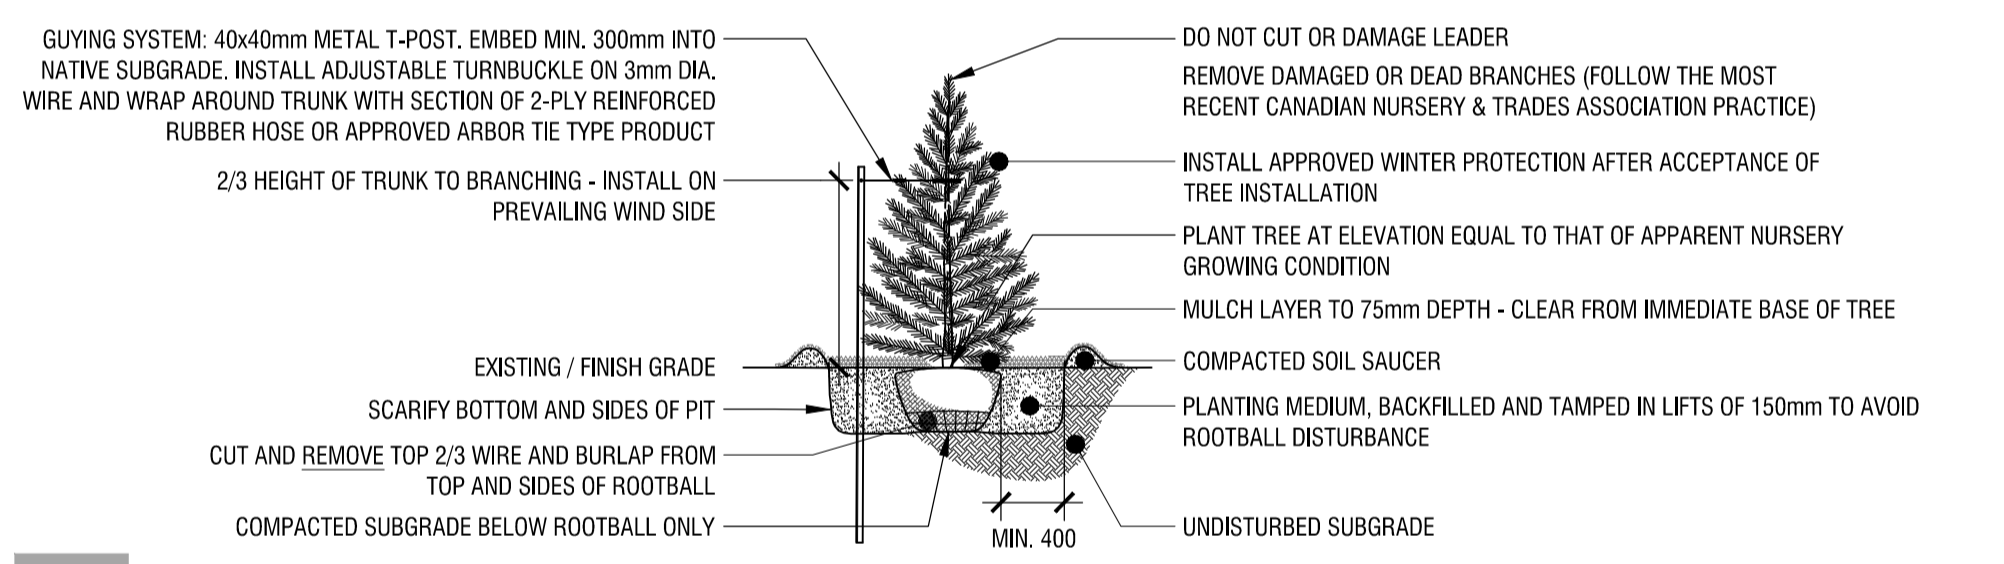


3
L1 **CONIFEROUS TREE PLANTING DETAIL**
n.t.s.

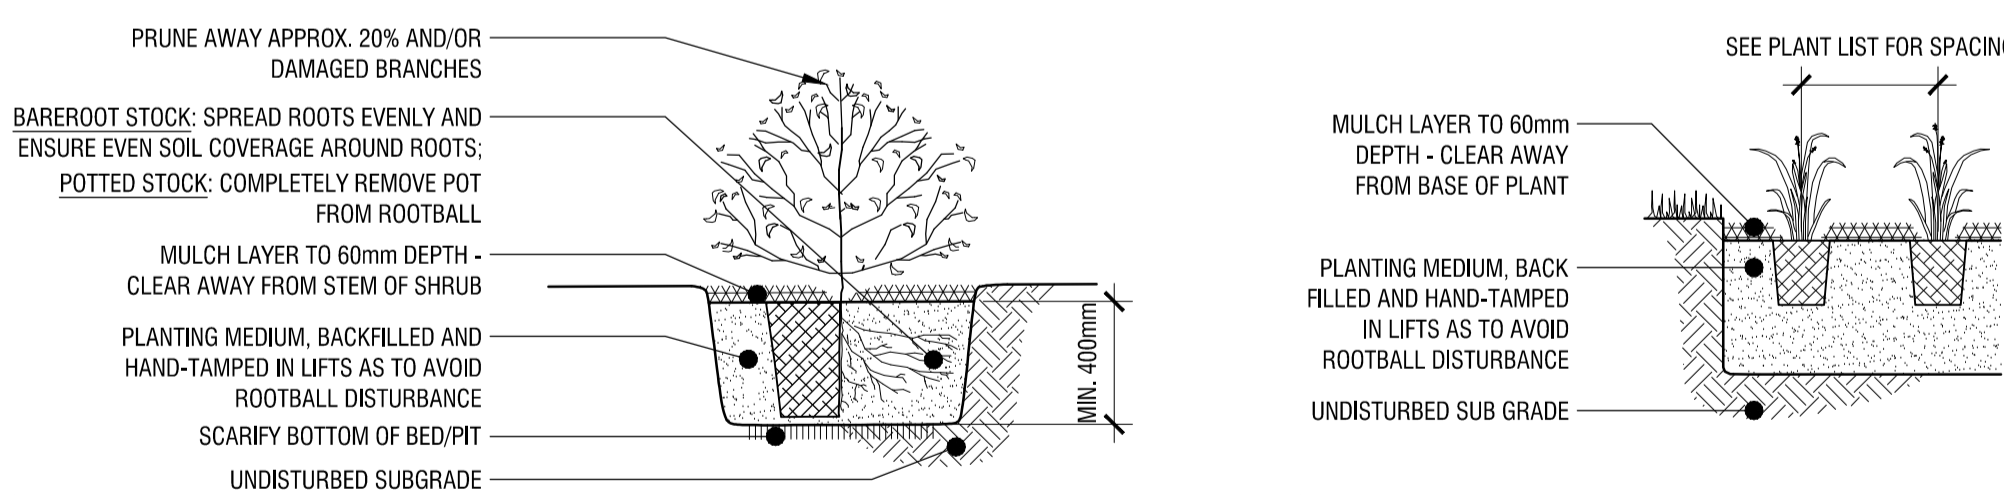

4
L1 **SHRUB PLANTING DETAIL**
n.t.s.

5
L1 **PERENNIAL PLANTING DETAIL**
n.t.s.

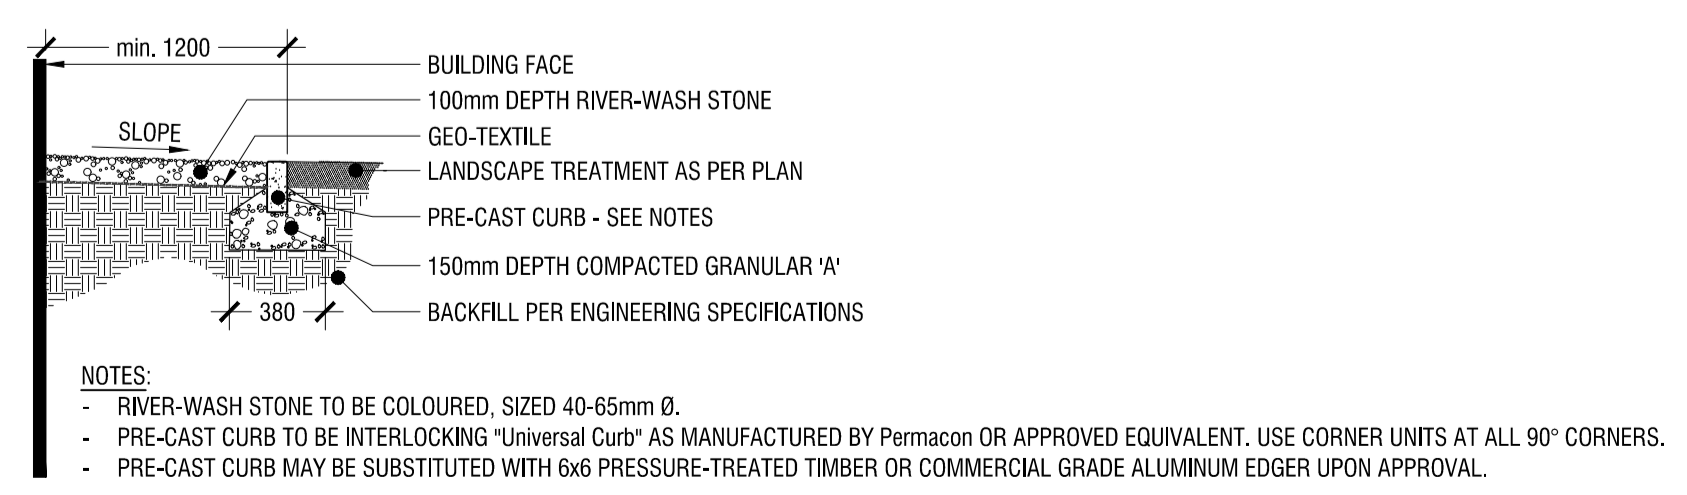

6
L1 **MAINTENANCE EDGE DETAIL**
n.t.s.

Copyright Reserved
The Copyrights to all designs and drawings are the property of Fotenn Consultants Inc. Unauthorised reproduction or use is forbidden. DO NOT SCALE DRAWING
Copyright réservés
Les droits d'auteur à tous les modèles et dessins sont la propriété de Fotenn Consultants Inc. Réimpression ou utilisation non autorisée est interdite. NE PAS L'ÉCHELLE DE DESSIN


Client / Client
Power-Tek Group
155 Iber Road, Ottawa, ON K2S 1E7

key plan / plan repère

- legend / légende
- EXISTING TREES TO REMAIN
 - TREE PROTECTION FENCING - REFER 1-T2 (AND 2-T2 FOR ROOT PRUNING DETAIL)
 - MEDIUM DECIDUOUS TREE (SEE PLANTING SCHEDULE FOR SPECIES AND QUANTITIES) - REFER 2-L1
 - LARGE DECIDUOUS TREE (SEE PLANTING SCHEDULE FOR SPECIES AND QUANTITIES) - REFER 2-L1
 - CONIFEROUS TREES (SEE PLANTING SCHEDULE FOR SPECIES AND QUANTITIES) - REFER 3-L1
 - SHRUB PLANTING IN MULCHED BED (SEE PLANTING SCHEDULE FOR SPECIES AND QUANTITIES) - REFER 4-L1
 - ORNAMENTAL GRASS PLANTING IN MULCHED BED (SEE PLANTING SCHEDULE FOR SPECIES AND QUANTITIES) - REFER 5-L1
 - PLANT KEY
 - MAINTENANCE EDGE - REFER 6-L1

rev'n	description / la description	yyyy/mm/dd
02	coordination with new CUP - reissue for SPA	2022/03/03
01	issue for SPA	2021/07/15
00	issue for Client review	2021/07/09

FOTENN + Design
395 Cooper Street, Suite 300
Ottawa, ON, CANADA K2P 2H7
613.730.5709
fotenn.com

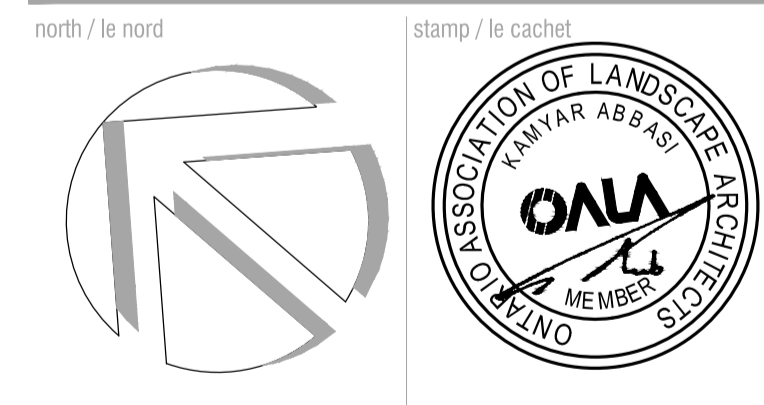

project / projet
155 IBER ROAD

drawing / dessin
LANDSCAPE PLAN AND PLANTING & CONSTRUCTION DETAILS

designed / conçu **SP / KA** drawn / dessiné **SP** reviewed / examiné **KA**
date **June 2021** project number / No. du projet

drawing number / No. du dessin
L1 of 1

PLOT INFORMATION: DWG NAME: P:\PROJECTS\Power-Tek Group\155 Iber Road\155 Iber Road Landscape Plan.dwg PLOT DATE: 2022-03-03 3:52:20 PM SHEET SIZE: B0 (11x17) INCHES PLOT DATE: 2022-03-03 3:52:20 PM SHEET SIZE: B0 (11x17) INCHES PLOTTED BY: Stuart Peterson LAST SAVED BY: stpeterson

#1853